




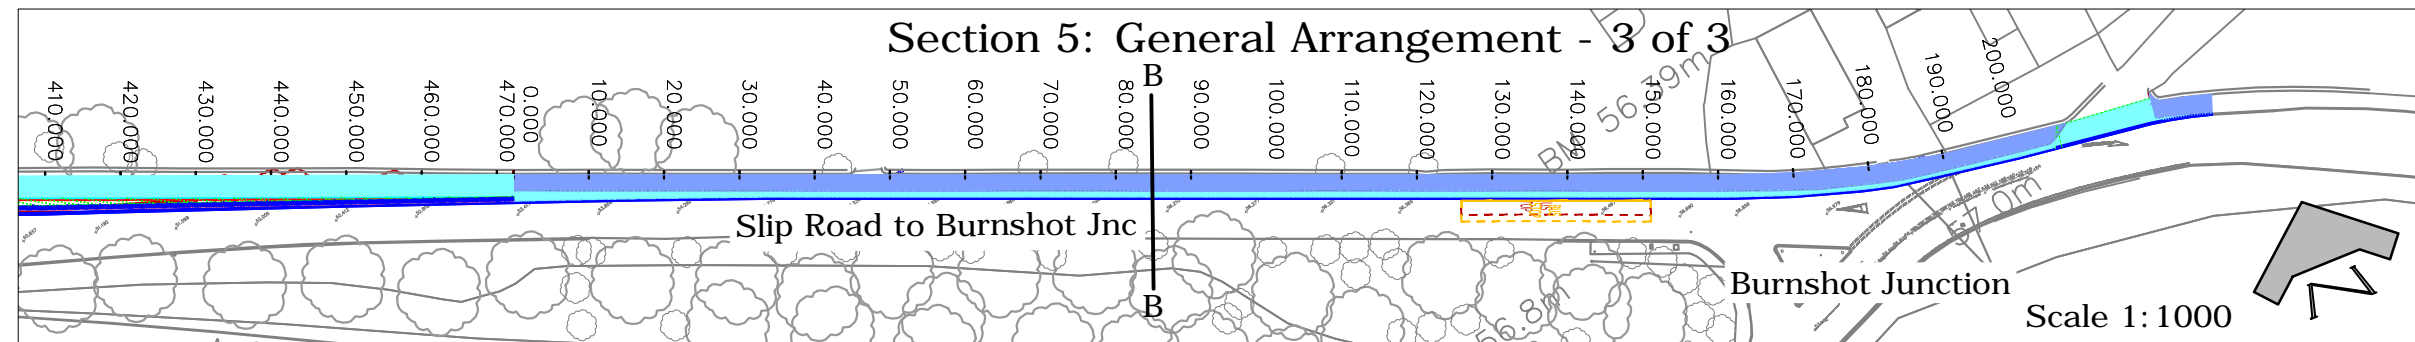
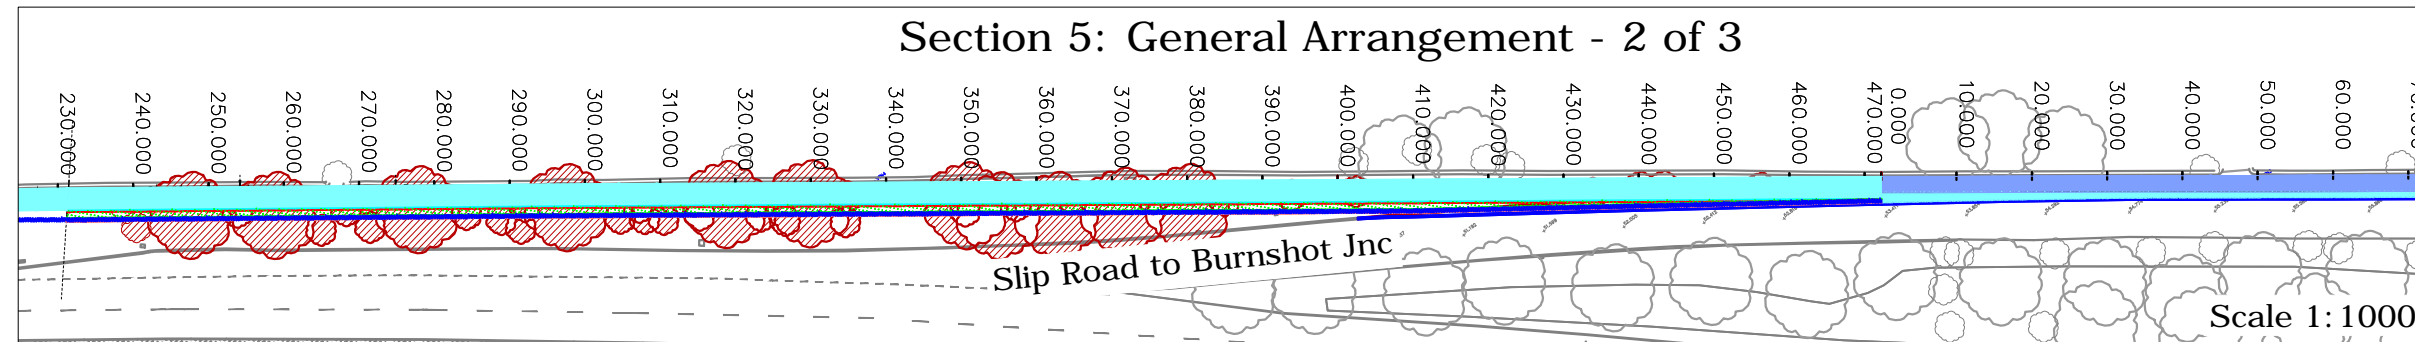
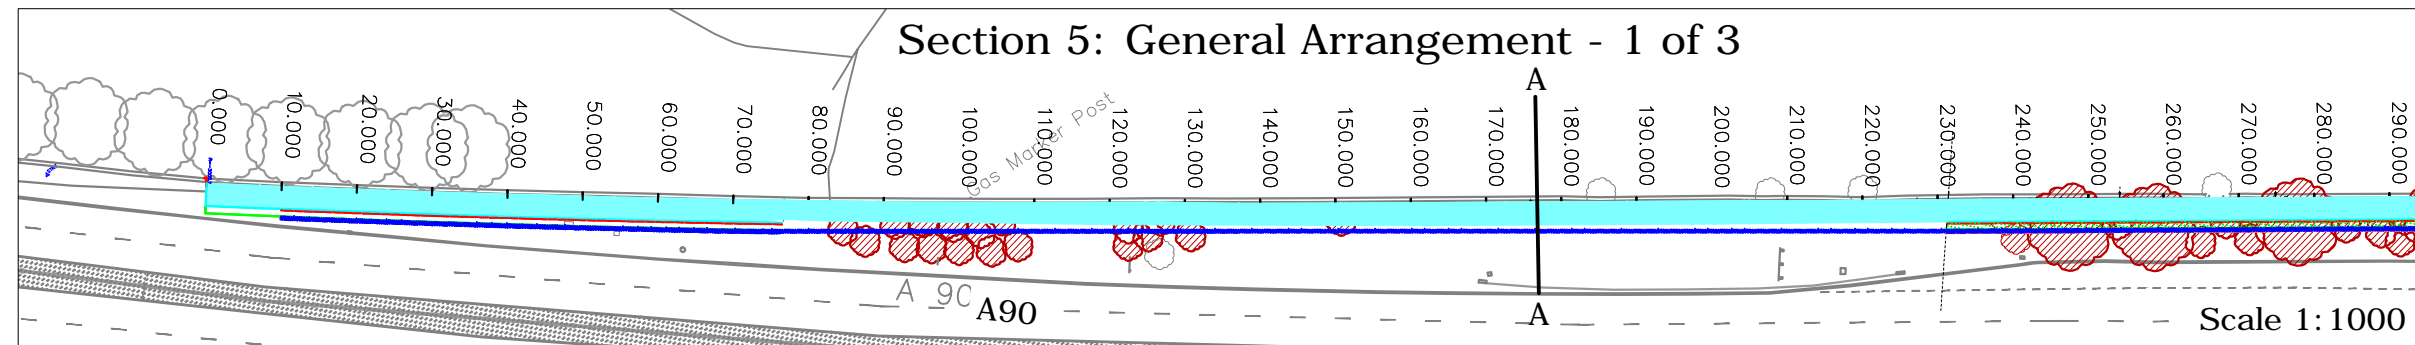


NOTES:

-  Tree / Vegetation Clearance
-  New Barrier
-  Footway widening
-  Footway Resurfacing
-  New Retaining Wall - Design tbc

© Crown Copyright. All rights reserved. 100023420 (2013)



DETAILS BY DATE CHECK

EDINBURGH
THE CITY OF EDINBURGH COUNCIL

SERVICES FOR COMMUNITIES
The City of Edinburgh Council
Waverley Court, 4 East Market St
Edinburgh EH8 8BG
Tel. No. 0131-200 2000

TRANSPORT
STRATEGIC PLANNING

**A90 Cycle Path upgrade
Section 5 - Proposals**

Date: AUG-13 Scale: VARIOUS Job. No. JOB Drawn by: PDM Checked by: CHECKED