

IMPORTANT

HEALTH, SAFETY & ENVIRONMENTAL INFORMATION


IN ADDITION TO THE HAZARDS AND RISKS NORMALLY ASSOCIATED WITH THE TYPE OF WORK DETAILED ON THIS DRAWING, PLEASE NOTE THE FOLLOWING SIGNIFICANT RISKS TO HEALTH, SAFETY & ENVIRONMENT:-

THE SIGNIFICANT RISKS ASSOCIATED WITH THE PROJECT ARE NOTED BELOW

There are No Significant Residual Risks For This Element. NO SIGNIFICANT DANGERS OR UNEXPECTED RISKS THAT ACCOMPANY CONSTRUCTION WOULD NOT BE AWARE OF ARE ANTICIPATED FOR THE WORKS ASSOCIATED WITH THIS DRAWING ELEMENT. FOR MORE DETAILED RISK ASSESSMENT, PLEASE REFER TO THE COMISTON ROAD DESIGNER'S RISK ASSESSMENT.

IT IS ASSUMED THAT ALL WORKS SHALL BE UNDERTAKEN BY A COMPETENT CONTRACTOR WORKING WHERE APPROPRIATE TO AN APPROVED SAFE SYSTEM OF WORK.

- NOTES:
- ALL DIMENSIONS ARE IN METRES UNLESS OTHERWISE STATED.
  - REFER TO DRAWING COM-12727-1100-01 FOR CONSTRUCTION DETAILS OF FLOATING BUS STOPS AND ORCA WANDS.
  - THIS DRAWING IS TO BE READ IN CONJUNCTION WITH ALL RELEVANT DOCUMENTS.
  - TSRGD REFERS TO TRAFFIC SIGNS REGULATIONS AND GENERAL DIRECTIONS 2016.
- KEY - PROPOSED MARKINGS AND EQUIPMENT
- STOP LINE - 200mm TO TSRGD DIA. 1001
  - GIVE WAY MARKINGS - 150mm TO TSRGD DIA. 1003
  - EDGE LINE 150mm WIDE TO TSRGD DIA. 1009
  - WARNING LINE - 4m LINE, 2m GAP 100mm WIDE TO TSRGD DIA. 1004
  - EDGE LINE 100mm WIDE - 1m LINE, 1m GAP - TSRGD DIA. 1010
  - MANDATORY CYCLE LANE - 150mm WIDE TSRGD DIA. 1049
  - NO WAITING RESTRICTIONS AT ANY TIME TSRGD DIA. 1018.1
  - NO LOADING AT ANY TIME RESTRICTIONS TSRGD DIA. 1020.1
  - NO LOADING AT TIMES SHOWN TSRGD DIA. 1019
  - ZIG ZAG MARKINGS TO TSRGD DIA. 1001.3
  - CYCLE MARKING SIZE 2750mm TSRGD DIA. 1057
  - CYCLE MARKING SIZE 1215mm TSRGD DIA. 1057
  - HATCH TSRGD DIA. 1040
  - HIGH FRICTION SURFACING - COLOUR RED
  - TEMPORARY BUS STOP PADS SEE DRAWING COM-12727-1100-01
  - GREENWICH WAND ORCA 2.5m LONG LAID AT 5.0m SPACINGS - SEE DRAWING COM-12727-1100-01
  - APPROXIMATE DRIVEWAY LOCATIONS - ORCAS NOT TO BE PLACED OVER DRIVEWAYS OR ACCESS POINTS

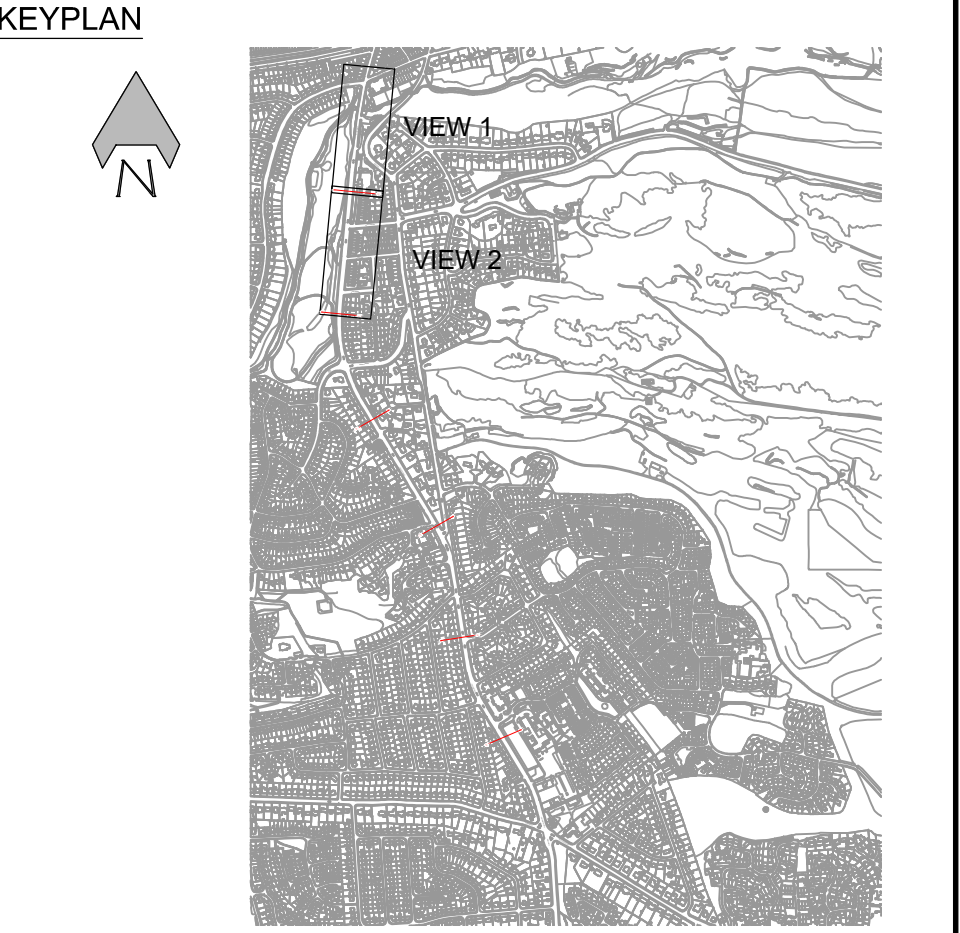

sustrans

SWECO

REVISION	DETAILS	BY	DATE	CHECKED

• EDINBURGH •

THE CITY OF EDINBURGH COUNCIL

The City of Edinburgh Council  
Waverley Court  
4 East Market Street  
Edinburgh, EH8 8BG  
Telephone: 0131 200 2000

PLANNING  
INFRASTRUCTURE  
TRANSPORT, TRAFFIC & DELIVERY

SPACES FOR PEOPLE  
COMISTON ROAD  
1200 ROAD MARKING LAYOUT  
SHEET 1 OF 4

Date: 12/06/2020  
Scale: 1:500  
Job No.: 12727  
Drawn by: SWECO - AMCN  
Checked by: SWECO - AB  
Reviewed by: SWECO - CF

DRG. NO. COM-12727-1200-01