

— STOP LINE - 200mm TO TSRGS DIA. 1001

----- EDGE LINE 150mm WIDE TO TSRGD DIA. 1009

WARNING LINE - 4m LINE. 2m GAP 100mm WIDE TO

EDGE LINE 100mm WIDE - 1m LINE 1m GAP -

MANDATORY CYCLE LANE - 150mm WIDE TSRGD

MANDATORY STEEL LANE 100MM WIDE TORUS
DIA. 1049

NO WAITING RESTRICTIONS AT ANY TIME (SRGD
DIA. 1018.1

NO LOADING AT ANY TIME RESTRICTIONS (SRGD
DIA. 1020.1

NO LOADING AT TIMES SHOWN TSRGD DIA. 1019

CYCLE MARKING SIZE 2750mm TSCOD DIA. 1053

 CYCLE MARKING SIZE 1215mm TSRGD DIA. 1057


11/11/2019

 TEMPORARY BUS STOP PADS SEE DRAWING

GREENWICH WAND ORCA 2.5m LONG LAID AT 5.0m

APPROXIMATE DRIVEWAY LOCATIONS - ORCAS

POINTS

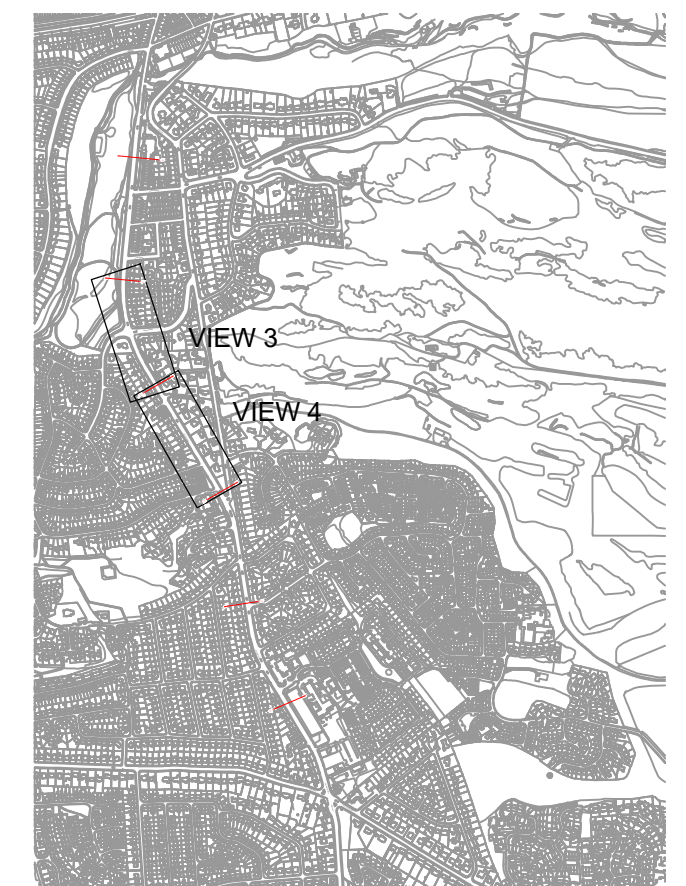

sustrans
JOIN THE MOVEMENT

SWECO 

REVISION	DETAILS	BY	DATE	CHECKED

◆ EDINBURGH ◆
THE CITY OF EDINBURGH COUNCIL

The City of Edinburgh Council
Waverley Court
4 East Market Street
Edinburgh, EH8 8BG
Telephone: 0131 200 2000

PLAN MANAGEMENT
INFRASTRUCTURE
TRANSPORT DESIGN & DELIVERY

SPACES FOR PEOPLE
COMISTON ROAD
1200 ROAD MARKINGS LAYOUT
SHEET 2 OF 4

Date: 10/15/2020	Job No.: 12727	Drawn by: SWECO - AMcN
Scale: 1:50		Checked by: SWECO - AB
		Reviewed by: SWECO - CF

DRG. NO. COM-12727-1200-02

VIEW 3

VIEW 4

This map is reproduced from Ordnance Survey material with the permission of Ordnance Survey on behalf of the Controller of Her Majesty's Stationery Office. © Crown copyright. Unauthorised reproduction infringes Crown copyright and may lead to prosecution or civil proceedings.

100023420 (2019)

DRG. NO. COM-12727-1200-02

<h1 style="text-align: center; color: red;">IMPORTANT</h1> <h2 style="text-align: right; color: blue;">SWECO</h2>	
<h3>HEALTH, SAFETY & ENVIRONMENTAL INFORMATION</h3>	
<p>IN ADDITION TO THE HAZARDS AND RISKS NORMALLY ASSOCIATED WITH THE TYPE OF WORK DETAILED ON THIS DRAWING, PLEASE NOTE THE FOLLOWING SIGNIFICANT RISKS TO HEALTH, SAFETY & ENVIRONMENT:-</p>	
<p style="text-align: center;">THE SIGNIFICANT RISKS ASSOCIATED WITH THE PROJECT ARE NOTED BELOW</p>	
<p>Item</p>	<p>There are No Significant Residual Risks For This Element</p>
<p>1</p>	<p>NO SIGNIFICANT UNUSUAL OR EXPECTED RISKS THAT ARE COMPETENT CONTRACTOR SHOULD NOT BE CONCERNED WITH. NO RISKS ASSOCIATED WITH THIS DISPOSITION. FOR RISKS IDENTIFIED BY THIS DISPOSITION, PLEASE REFER TO THE COMPETENT ROAD DESIGNER'S RISK ASSESSMENT</p>
<p>2</p>	
<p>3</p>	
<p>Ref:- COMPETOR ROAD DESIGNER'S RISK ASSESSMENT</p>	
<p>IT IS ASSUMED THAT ALL WORKS SHALL BE UNDERTAKEN BY COMPETENT CONTRACTOR WORKING WHERE APPROPRIATE TO</p>	