


- NOTES:
- ALL DIMENSIONS ARE IN METRES UNLESS OTHERWISE STATED.
  - REFER TO DRAWING COM-12727-1100-01 FOR CONSTRUCTION DETAILS OF FLOATING BUS STOPS AND ORCA WANDS.
  - THIS DRAWING IS TO BE READ IN CONJUNCTION WITH ALL RELEVANT DOCUMENTS.
  - TSRGD REFERS TO TRAFFIC SIGNS REGULATIONS AND GENERAL DIRECTIONS 2016.
- KEY - PROPOSED MARKINGS AND EQUIPMENT
- STOP LINE - 200mm TO TSRGS DIA. 1001
  - GIVE WAY MARKINGS - 150mm TO TSRGD DIA. 1003
  - EDGE LINE 150mm WIDE TO TSRGD DIA. 1009
  - WARNING LINE - 4m LINE, 2m GAP 100mm WIDE TO TSRGD DIA. 1004
  - EDGE LINE 100mm WIDE - 1m LINE, 1m GAP - TSRGD DIA. 1010
  - MANDATORY CYCLE LANE - 150mm WIDE TSRGD DIA. 1049
  - NO WAITING RESTRICTIONS AT ANY TIME TSRGD DIA. 1018.1
  - NO LOADING AT ANY TIME RESTRICTIONS TSRGD DIA. 1020.1
  - NO LOADING AT TIMES SHOWN TSRGD DIA. 1019
  - ZIG ZAG MARKINGS TO TSRGD DIA. 1001.3
  - CYCLE MARKING SIZE 2750mm TSRGD DIA. 1057
  - CYCLE MARKING SIZE 1215mm TSRGD DIA. 1057
  - HATCH TSRGD DIA. 1040
  - HIGH FRICTION SURFACING - COLOUR RED
  - TEMPORARY BUS STOP PADS SEE DRAWING COM-12727-1100-01
  - GREENWICH WAND ORCA 2.5m LONG LAID AT 5.0m SPACINGS - SEE DRAWING COM-12727-1100-01
  - APPROXIMATE DRIVEWAY LOCATIONS - ORCAS NOT TO BE PLACED OVER DRIVEWAYS OR ACCESS POINTS

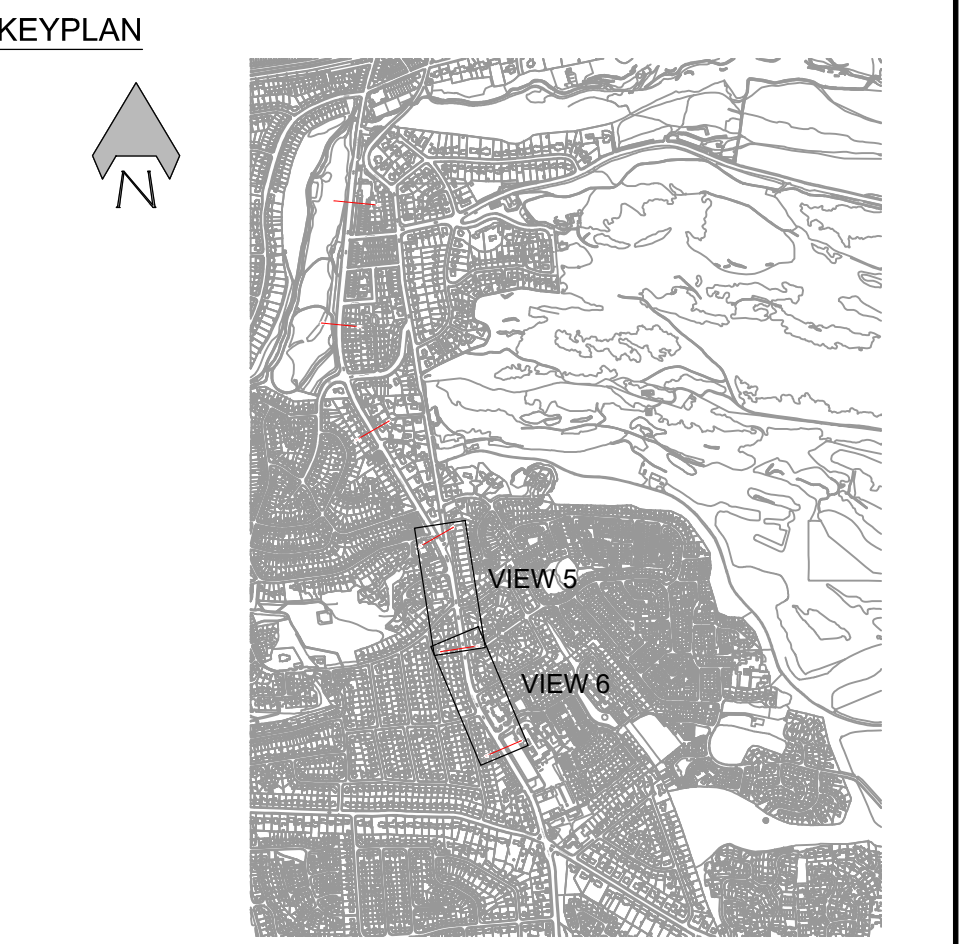

REVISION	DETAILS	BY	DATE	CHECKED

THE CITY OF EDINBURGH COUNCIL

The City of Edinburgh Council  
Waverley Court  
4 East Market Street  
Edinburgh, EH8 8BG  
Telephone: 0131 200 2000

PLANNING  
PERMIT  
TRANSPORT SIGNAGE & DELIVERY

SPACES FOR PEOPLE  
COMISTON ROAD  
1200 ROAD MARKING LAYOUT  
SHEET 3 OF 4

Date: 12/06/2020  
Scale: 1:500  
Job No.: 12727

Drawn by: SWECO - AMCN  
Checked by: SWECO - AD  
Reviewed by: SWECO - CF