


NOTES:

- All Road Markings laid are to be replaced in accordance with 'The Traffic Signs Regulations and General Directions 2016'.
- The position of the road markings are approximate.

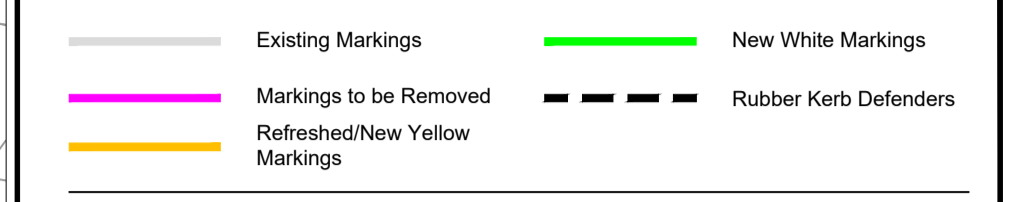

**Edge of Carriageway**

- Diagram 1012.1 to be laid at 75mm wide continuously in white retroreflective thermoplastic screed.
- Diagram 1038 to be laid at 400mm long in white retroreflective thermoplastic screed.

**Cycle Lane**

- Diagram 1009 to be laid at 100mm wide with a 600mm line, and a 300mm gap in white retroreflective thermoplastic screed.
- Diagram 1004 to be laid at 100mm wide a 4000mm line, and a 2000mm gap in retroreflective thermoplastic screed.
- Pedestrian markings to be laid in white retroreflective thermoplastic screed.

**Pedestrian Crossing**

- Zig-zag and Terminal Lines to be laid in white, with retroreflective thermoplastic screed to Diagram No. 1001 and 1001.3.

This map is reproduced from Ordnance Survey material with the permission of Ordnance Survey on behalf of the Controller of Her Majesty's Stationery Office © Crown copyright. Unauthorised reproduction infringes Crown copyright and may lead to prosecution or civil proceedings.  
100023420 (2020)

REVISION	DETAILS	BY	DATE	CHECKED



The City of Edinburgh Council  
Waverley Court  
4 East Market Street  
Edinburgh, EH8 8BG  
Telephone: 0131 200 2000

PLACE MANAGEMENT  
INFRASTRUCTURE  
TRANSPORT DESIGN & DELIVERY

RAEBURN PLACE  
SPACES FOR PEOPLE

Sheet 1 of 5

Date: 22-10-2020  
Scale: 1:200 at A1  
Job No.: 637129  
Drawn by: ANDREI IONITA  
Checked by:  
Reviewed by: