


NOTES

1. ALL DIMENSIONS ARE IN METRES UNLESS OTHERWISE STATED.
2. THIS DRAWING CONTAINS DATA BASED UPON ORDINANCE SURVEY MAPPING. REPRODUCED BY PERMISSION OF ORDNANCE SURVEY ON BEHALF OF HMSO. CROWN COPYRIGHT AND DATABASE RIGHT 2020. ALL RIGHTS RESERVED. 100023420 (2019)
3. THIS DRAWING IS TO BE READ IN CONJUNCTION WITH ALL RELEVANT DOCUMENTS.
4. TSRGD REFERS TO TRAFFIC SIGNS REGULATIONS AND GENERAL DIRECTIONS 2016.

KEY

- DRIVEWAYS
- TSRGD DIA. NUMBER
- LINE AND GAP
- THICKNESS
- COLOUR
- PROPOSED SIGN

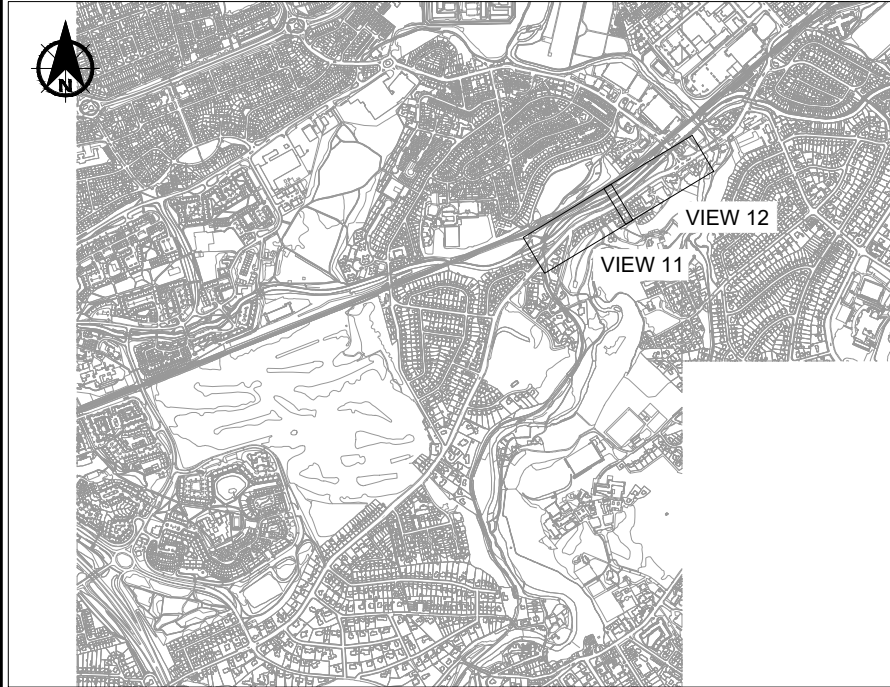

Rev.	Date	Amendment Details	Drawn	Chk'd	App'd
------	------	-------------------	-------	-------	-------

This drawing should not be relied on or used in circumstances other than those for which it was originally prepared and for which Sweco UK Limited was commissioned. Sweco UK Limited accepts no responsibility for this drawing to any party other than the person by whom it was commissioned. Any party which breaches the provisions of this disclaimer shall identify Sweco UK Limited for all loss or damage arising therefrom.

Sweco
2nd Floor, Quay 2
139 Fountainbridge
Edinburgh
EH3 9QG
Tel: +44 (0)131 550 6300
Web: www.sweco.co.uk

Client
•EDINBURGH•
THE CITY OF EDINBURGH COUNCIL

Drawing Status
FOR INFORMATION

Project Title
**SPACES FOR PEOPLE
LANARK ROAD**

Drawing Title
**1200 ROAD MARKING
LAYOUT
SHEET 6 OF 6**

Scale 1:500	Designed AMcN	Drawn AMcN	Checked	Approved
Original Size A1	Date 14.12.20	Date 14.12.20	Date	Date
Drawing Number 65201810-SWE-LNK-1206	Revision 0			