


SAFETY, HEALTH AND ENVIRONMENTAL INFORMATION	
Prior to using the works information shown on this drawing the Contractor must refer to the Designer's design risk assessment for risks concerning this section of the works. The principal contractor and other contractors should note that the risks identified in this document may not be exhaustive and further consideration by them may be necessary.	
Construction	Potential for working near buried services when excavating for sign pole foundations
Maintenance / Cleaning	None identified.
Use	None identified.
Decommissioning / Demolition	None identified.

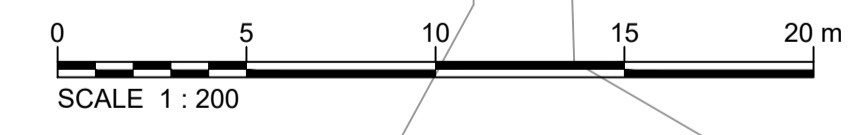

© Crown Copyright and database right 2020. All rights reserved. Ordnance Survey Licence number 100023420.

Rev	Rev. Date	Purpose of revision	Des'g	Check'd	Rev'd	Appr'vd
1	10/02/2020	FOR CONSTRUCTION	MH	KV	CS	CS
0	21/12/2020	FOR INFORMATION	MG	MH	CS	CS

Notes:

1. THIS DRAWING IS TO BE READ IN CONJUNCTION WITH ALL OTHER RELEVANT DRAWINGS, DOCUMENTATION, SPECIFICATION AND APPENDICES PROVIDED.
2. ALL DIMENSIONS ARE IN METRES UNLESS OTHERWISE STATED.
3. NO TOPOGRAPHICAL INFORMATION AVAILABLE FOR THIS SCHEME. BACKGROUND INFORMATION AS PER OS MAP TILES PROVIDED BY CLIENT (SEE ALSO NOTE 4 BELOW).
4. EXISTING CARRIAGEWAY WIDTHS, KERB LINES AND CROSSING LOCATIONS ARE INDICATIVE AND WILL BE CONFIRMED ON SITE BEFORE COMMENCING CONSTRUCTION WORKS.
5. PROPOSED TEMPORARY MEASURES TO BE CONFIRMED DURING SETTING OUT BY SUPERVISING ENGINEER.
6. ALL MARKING LOCATIONS AND DIMENSIONS ARE ESTIMATES.
7. TAKE OFF MARKINGS WILL BE SUBJECT TO A SEPARATE SET OF DRAWINGS.

Key

- PROPOSED WHITE ROAD MARKINGS
- PROPOSED YELLOW ROAD MARKINGS
- EXISTING ROAD MARKINGS
- TRAFFIC SIGNS

ISRGD Reference Number

Line Width (mm)

Marking Colour
 WL-White Line
 YL-Yellow Line

Road Marking Detail
 Line-(line, gap/continuous)
 Markingroundel-(length)
 Text-(height)

WL 1004 100 4000,2000

Jacobs
 160 Dundee Street, Edinburgh, EH11 1DQ
 Tel:+44 (0)131 859 7000 Fax:+44 (0)131 228 6177
 www.jacobs.com

Client

EDINBURGH
 THE CITY OF EDINBURGH COUNCIL

Project

**Bus Priority
 Rapid Deployment Fund
 Gilmerston Crossroads**

Drawing title

**PARKING RESTRICTIONS
 ON APPROACH TO
 GILMERSTON CROSSROADS**

Drawing status

FOR CONSTRUCTION

Scale 1:200 @ A1 DO NOT SCALE

Jacobs No. Rev 1

Client no.

Drawing number

BPRDF-SES17-GA-0002