


File name: \\UK\ED4\FP02\UK\ED4\FP02-V\TP\PROJECTS\TRAFFIC - CL+ WEST EDINBURGH ATN000_CAD_CIS010_CAD00-SHEETS\SPACES FOR PEOPLE\TEMPORARY CYCLEWAYS\BROUGHTON ROUNDABOUT\06579456-SHT-C-SP-BR-0701\00707.DWG
Last saved by: GEORGE ANDERSON Last Plotted: 2021-03-15

Project Management Initials: Designer: AUS Checked: LT Approved: PM ISO A1 594mm x 841mm

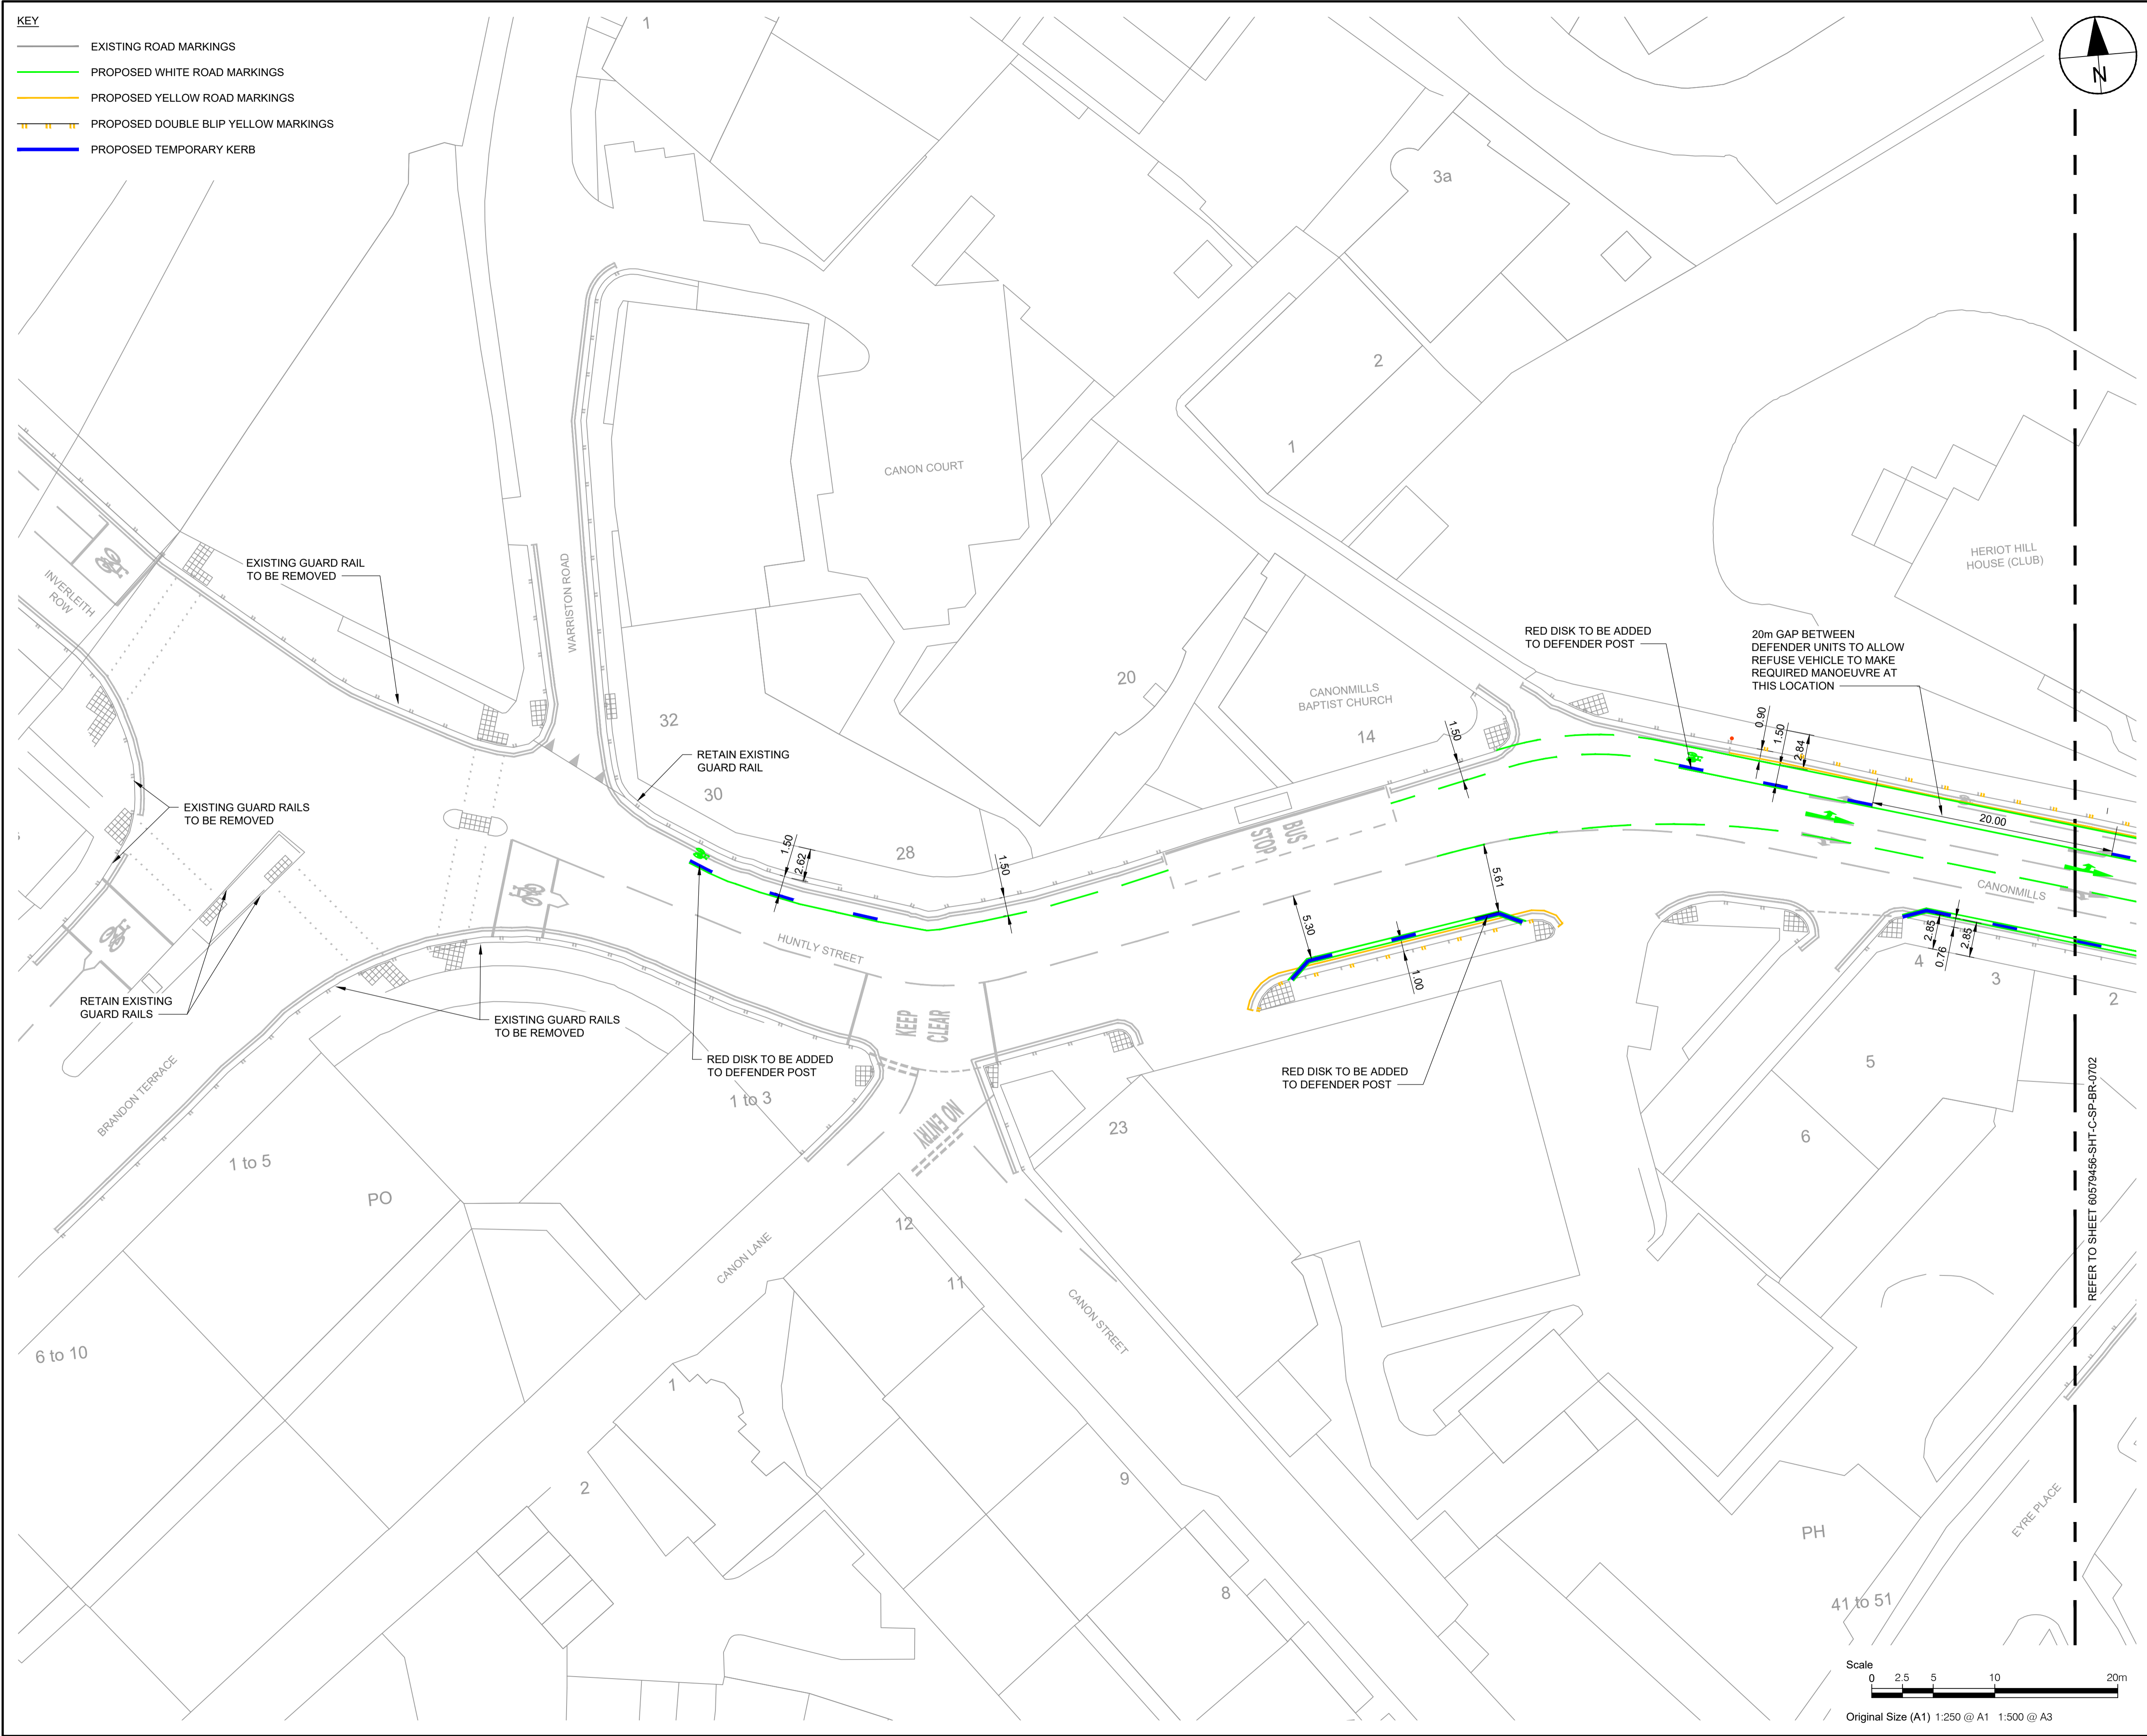

This drawing has been prepared for the use of AECOM's client. It may not be used, modified, reproduced or relied upon by third parties, except as agreed by AECOM or as required by law. AECOM accepts no responsibility, and denies any liability whatsoever, to any party that uses or relies on this drawing without AECOM's express written consent. Do not scale this document. All measurements must be obtained from the stated dimensions.



PROJECT

SPACES FOR PEOPLE

CLIENT



CONSULTANT

AECOM
1 Tanfield
EDINBURGH, EH3 5DA
+44 (0) 131 301 8600 tel
+44 (0) 131 301 8699 fax
www.aecom.com

NOTES

1. ALL WORKS TO BE EXECUTED IN ACCORDANCE WITH THE SPECIFICATION FOR HIGHWAY WORKS - THE MANUAL OF CONTRACT DOCUMENTS FOR HIGHWAY WORKS, DESIGN MANUAL FOR ROADS AND BRIDGES, TRAFFIC SIGNS MANUAL AND LOCAL COUNCIL GUIDELINES.
2. ALL DIMENSIONS ARE IN METRES UNLESS STATED OTHERWISE. ALL LEVELS ARE IN METRES AND RELATE TO ORDNANCE DATUM.
3. DO NOT SCALE FROM ANY DRAWING. WORK TO FIGURED DIMENSIONS ONLY. ANY DISCREPANCIES IN DIMENSION ARE TO BE REFERRED TO THE DESIGNER BEFORE WORK IS PUT TO HAND.
4. ALL DIMENSIONS AND LEVELS ARE TO BE CHECKED ON SITE BY THE CONTRACTOR PRIOR TO PREPARING ANY WORKING DRAWINGS OR COMMENCING ON SITE.
5. ALL WORKS BY THE CONTRACTOR MUST BE CARRIED OUT IN SUCH A WAY THAT ALL REQUIREMENTS UNDER THE HEALTH AND SAFETY AT WORK ACT ARE SATISFIED.
6. ALL WORK IS TO BE CARRIED OUT IN COMPLIANCE WITH THE REQUIREMENTS OF THE STATUTORY AUTHORITIES AND CONSTRUCTION DESIGN AND MANAGEMENT REGULATIONS.
7. DRAWING BASE RECEIVED FROM OTHERS. AECOM CANNOT GUARANTEE THEIR ACCURACY. CONTRACTOR TO SATISFY THEMSELVES AS TO THE ACCURACY OF SUCH INFORMATION.

ISSUE/REVISION

H	2021-03-15	CLIENT COMMENT UPDATES
G	2021-03-12	CLIENT COMMENT UPDATES
F	2021-03-02	CLIENT COMMENT UPDATES
E	2021-03-01	CLIENT COMMENT UPDATES
D	2021-02-24	ADDITIONAL CLIENT UPDATES
C	2021-02-23	CLIENT COMMENT UPDATES
B	2021-02-18	CLIENT COMMENT UPDATES
A	2021-02-10	CLIENT COMMENT UPDATES
I/R	DATE	DESCRIPTION

KEY PLAN

PROJECT NUMBER



60636731

SHEET TITLE

SPACES FOR PEOPLE
BROUGHTON ROUNDABOUT - PH 1
GENERAL ARRANGEMENT - 1 OF 7

SHEET NUMBER

60579456-SHT-C-SP-BR-0701

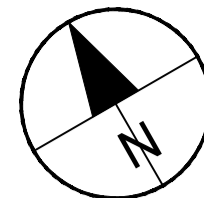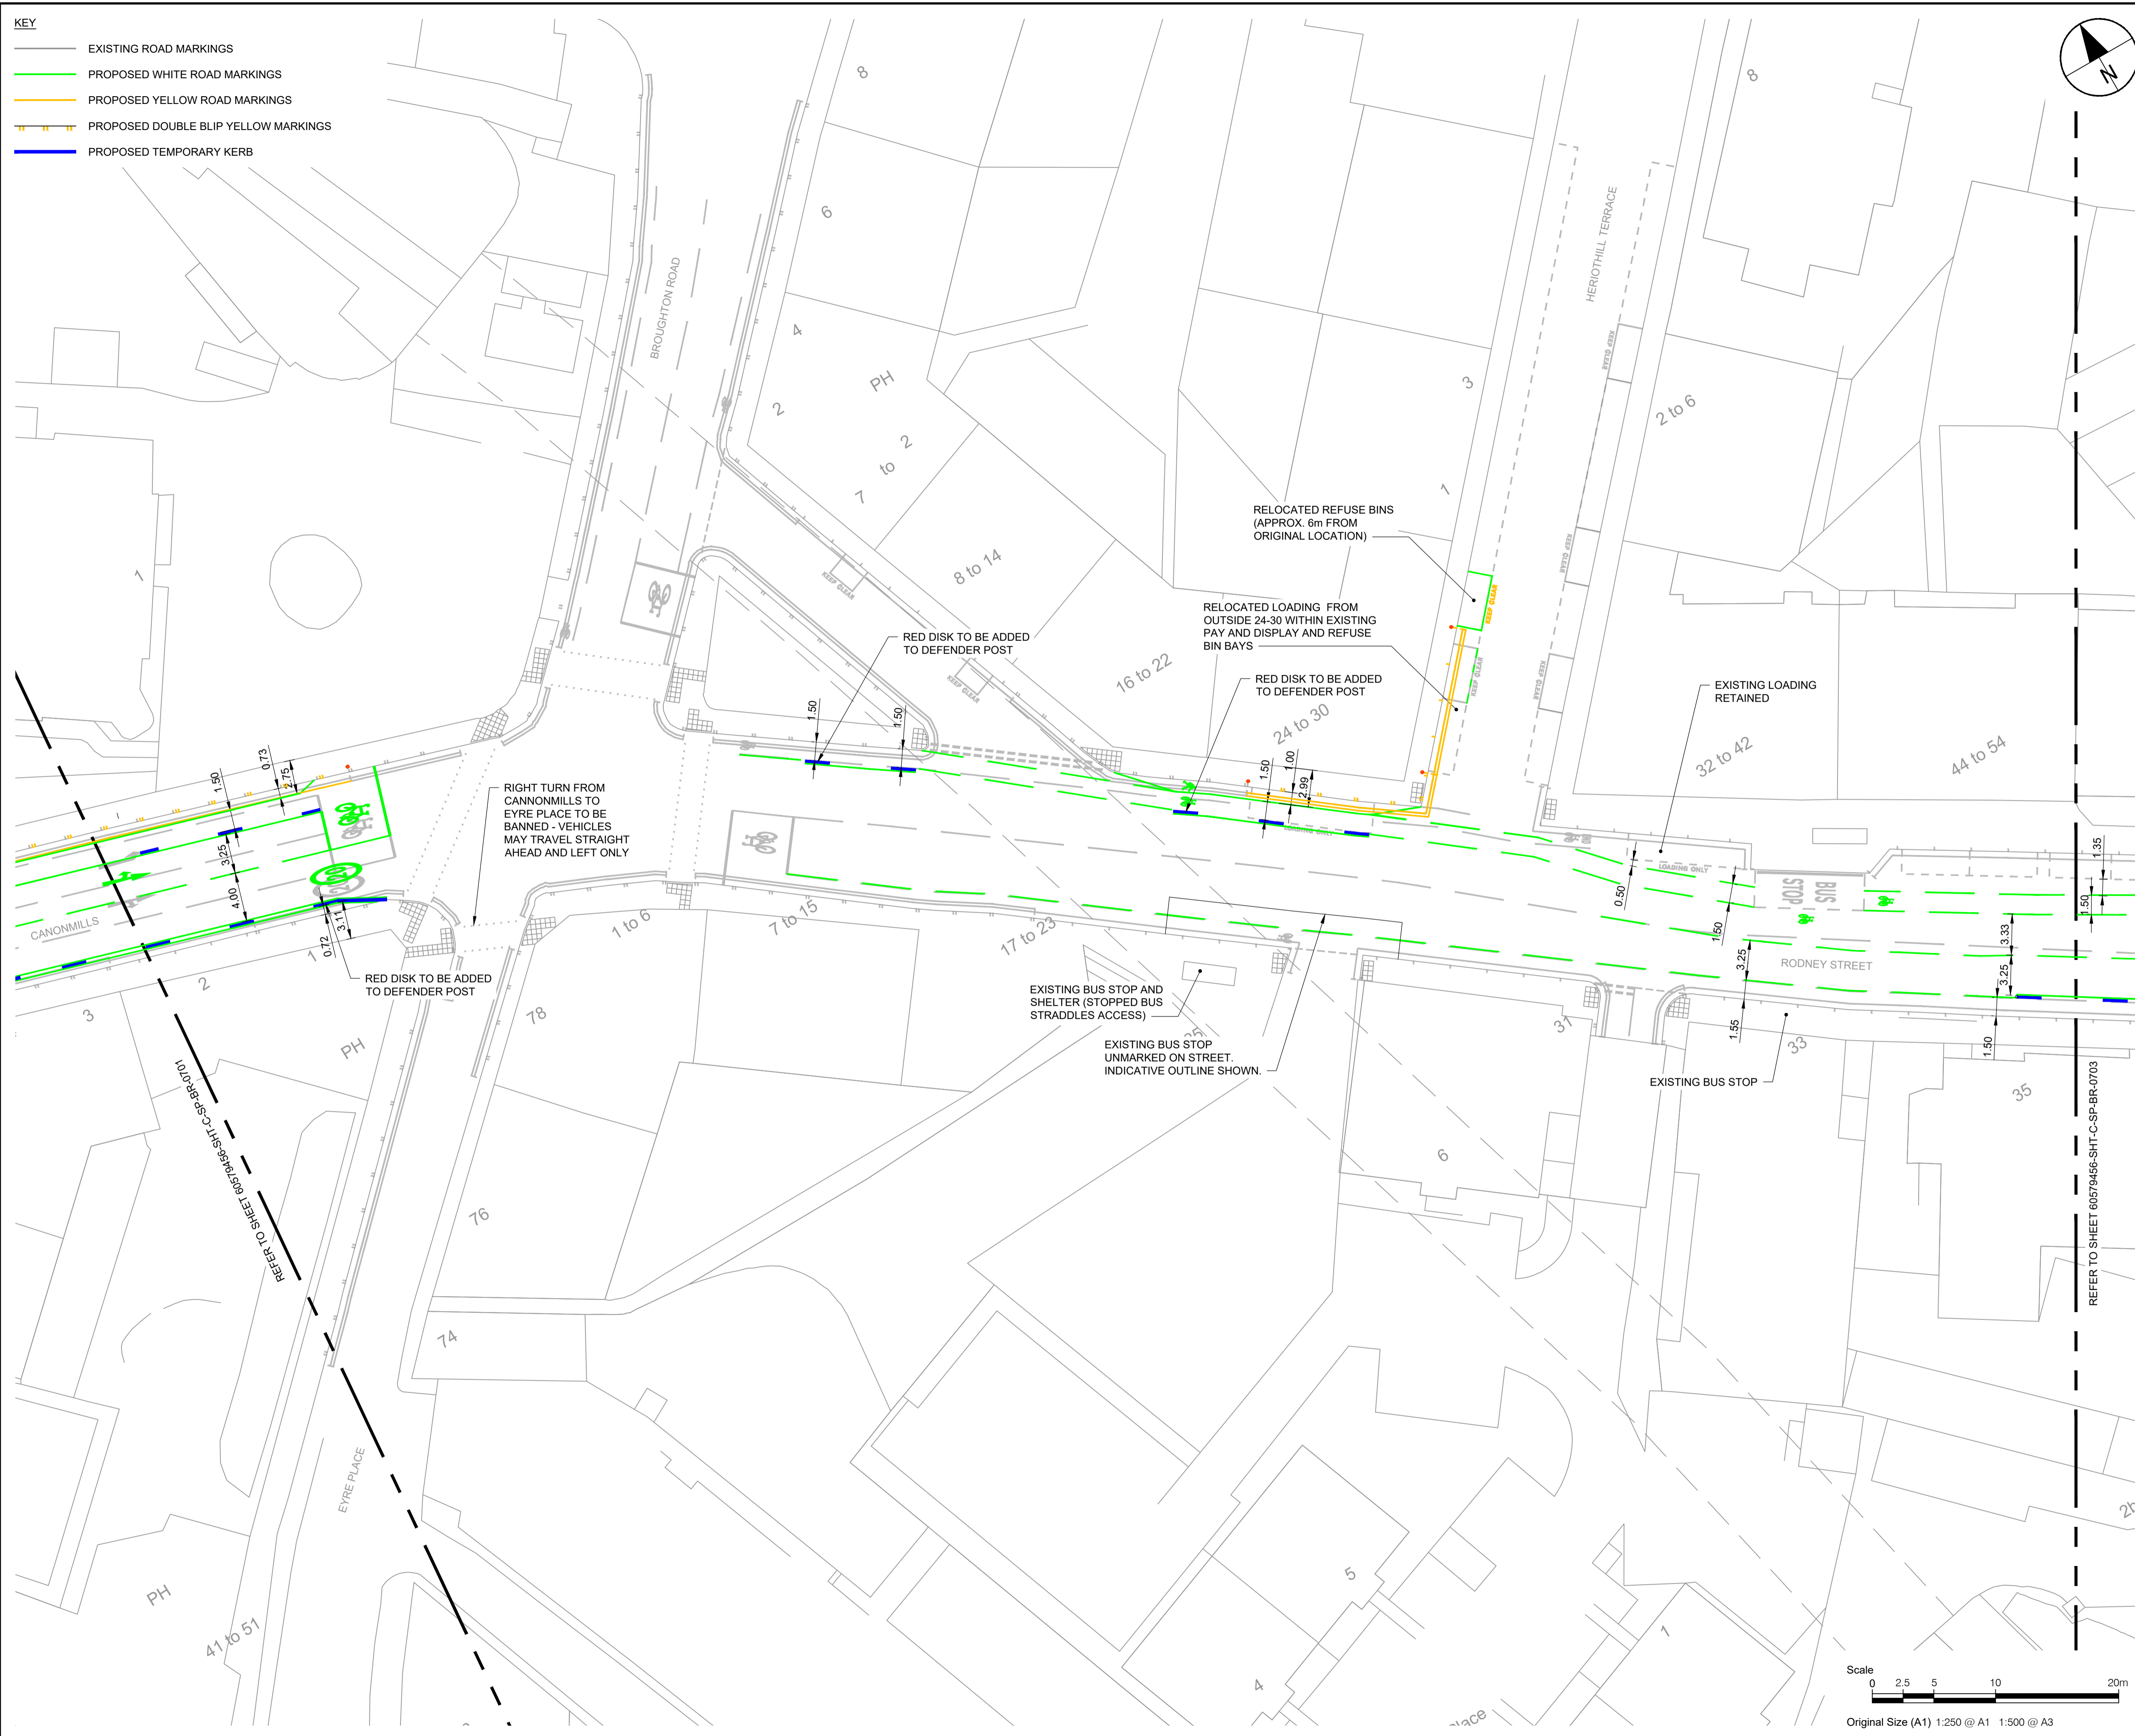

This drawing has been prepared for the use of AECOM's client. It may not be used, modified, reproduced or relied upon by third parties, except as agreed by AECOM or as required by law. AECOM accepts no responsibility and denies any liability whatsoever, to any party that uses or relies on this drawing without AECOM's express written consent. Do not scale this document. All measurements must be obtained from the stated dimensions.

AECOM

PROJECT

SPACES FOR PEOPLE

CLIENT

◆ EDINBURGH ◆
THE CITY OF EDINBURGH COUNCIL

CONSULTANT

AECOM
1 Tanfield
EDINBURGH, EH3 5DA
+44 (0) 131 301 8600 tel
+44 (0) 131 301 8699 fax
www.aecom.com

NOTES

1. ALL WORKS TO BE EXECUTED IN ACCORDANCE WITH THE SPECIFICATION FOR HIGHWAY WORKS - THE MANUAL OF CONTRACT DOCUMENTS FOR HIGHWAY WORKS, DESIGN MANUAL FOR ROADS AND BRIDGES, TRAFFIC SIGNS MANUAL AND LOCAL COUNCIL GUIDELINES.
2. ALL DIMENSIONS ARE IN METRES UNLESS STATED OTHERWISE. ALL LEVELS ARE IN METRES AND RELATE TO ORDNANCE DATUM.
3. DO NOT SCALE FROM ANY DRAWING, WORK TO FIGURED DIMENSIONS ONLY. ANY DISCREPANCIES IN DIMENSION ARE TO BE REFERRED TO THE DESIGNER BEFORE WORK IS PUT TO HAND.
4. ALL DIMENSIONS AND LEVELS ARE TO BE CHECKED ON SITE BY THE CONTRACTOR PRIOR TO PREPARING ANY WORKING DRAWINGS OR COMMENCING ON SITE.
5. ALL WORKS BY THE CONTRACTOR MUST BE CARRIED OUT IN SUCH A WAY THAT ALL REQUIREMENTS UNDER THE HEALTH AND SAFETY AT WORK ACT ARE SATISFIED.
6. ALL WORK IS TO BE CARRIED OUT IN COMPLIANCE WITH THE REQUIREMENTS OF THE STATUTORY AUTHORITIES AND CONSTRUCTION DESIGN AND MANAGEMENT REGULATIONS.
7. DRAWING BASE RECEIVED FROM OTHERS. AECOM CANNOT GUARANTEE THEIR ACCURACY. CONTRACTOR TO SATISFY THEMSELVES AS TO THE ACCURACY OF SUCH INFORMATION.

ISSUE/REVISION

H	2021-03-15	CLIENT COMMENT UPDATES
G	2021-03-12	CLIENT COMMENT UPDATES
F	2021-03-02	CLIENT COMMENT UPDATES
E	2021-03-01	CLIENT COMMENT UPDATES
D	2021-02-24	ADDITIONAL CLIENT UPDATES
C	2021-02-23	CLIENT COMMENT UPDATES
B	2021-02-18	CLIENT COMMENT UPDATES
A	2021-02-10	CLIENT COMMENT UPDATES
I/R	DATE	DESCRIPTION

KEY PLAN

PROJECT NUMBER


60636731

SHEET TITLE

SPACES FOR PEOPLE
BROUGHTON ROUNDABOUT - PH 1
GENERAL ARRANGEMENT - 2 OF 7

SHEET NUMBER

60579456-SHT-C-SP-BR-0702

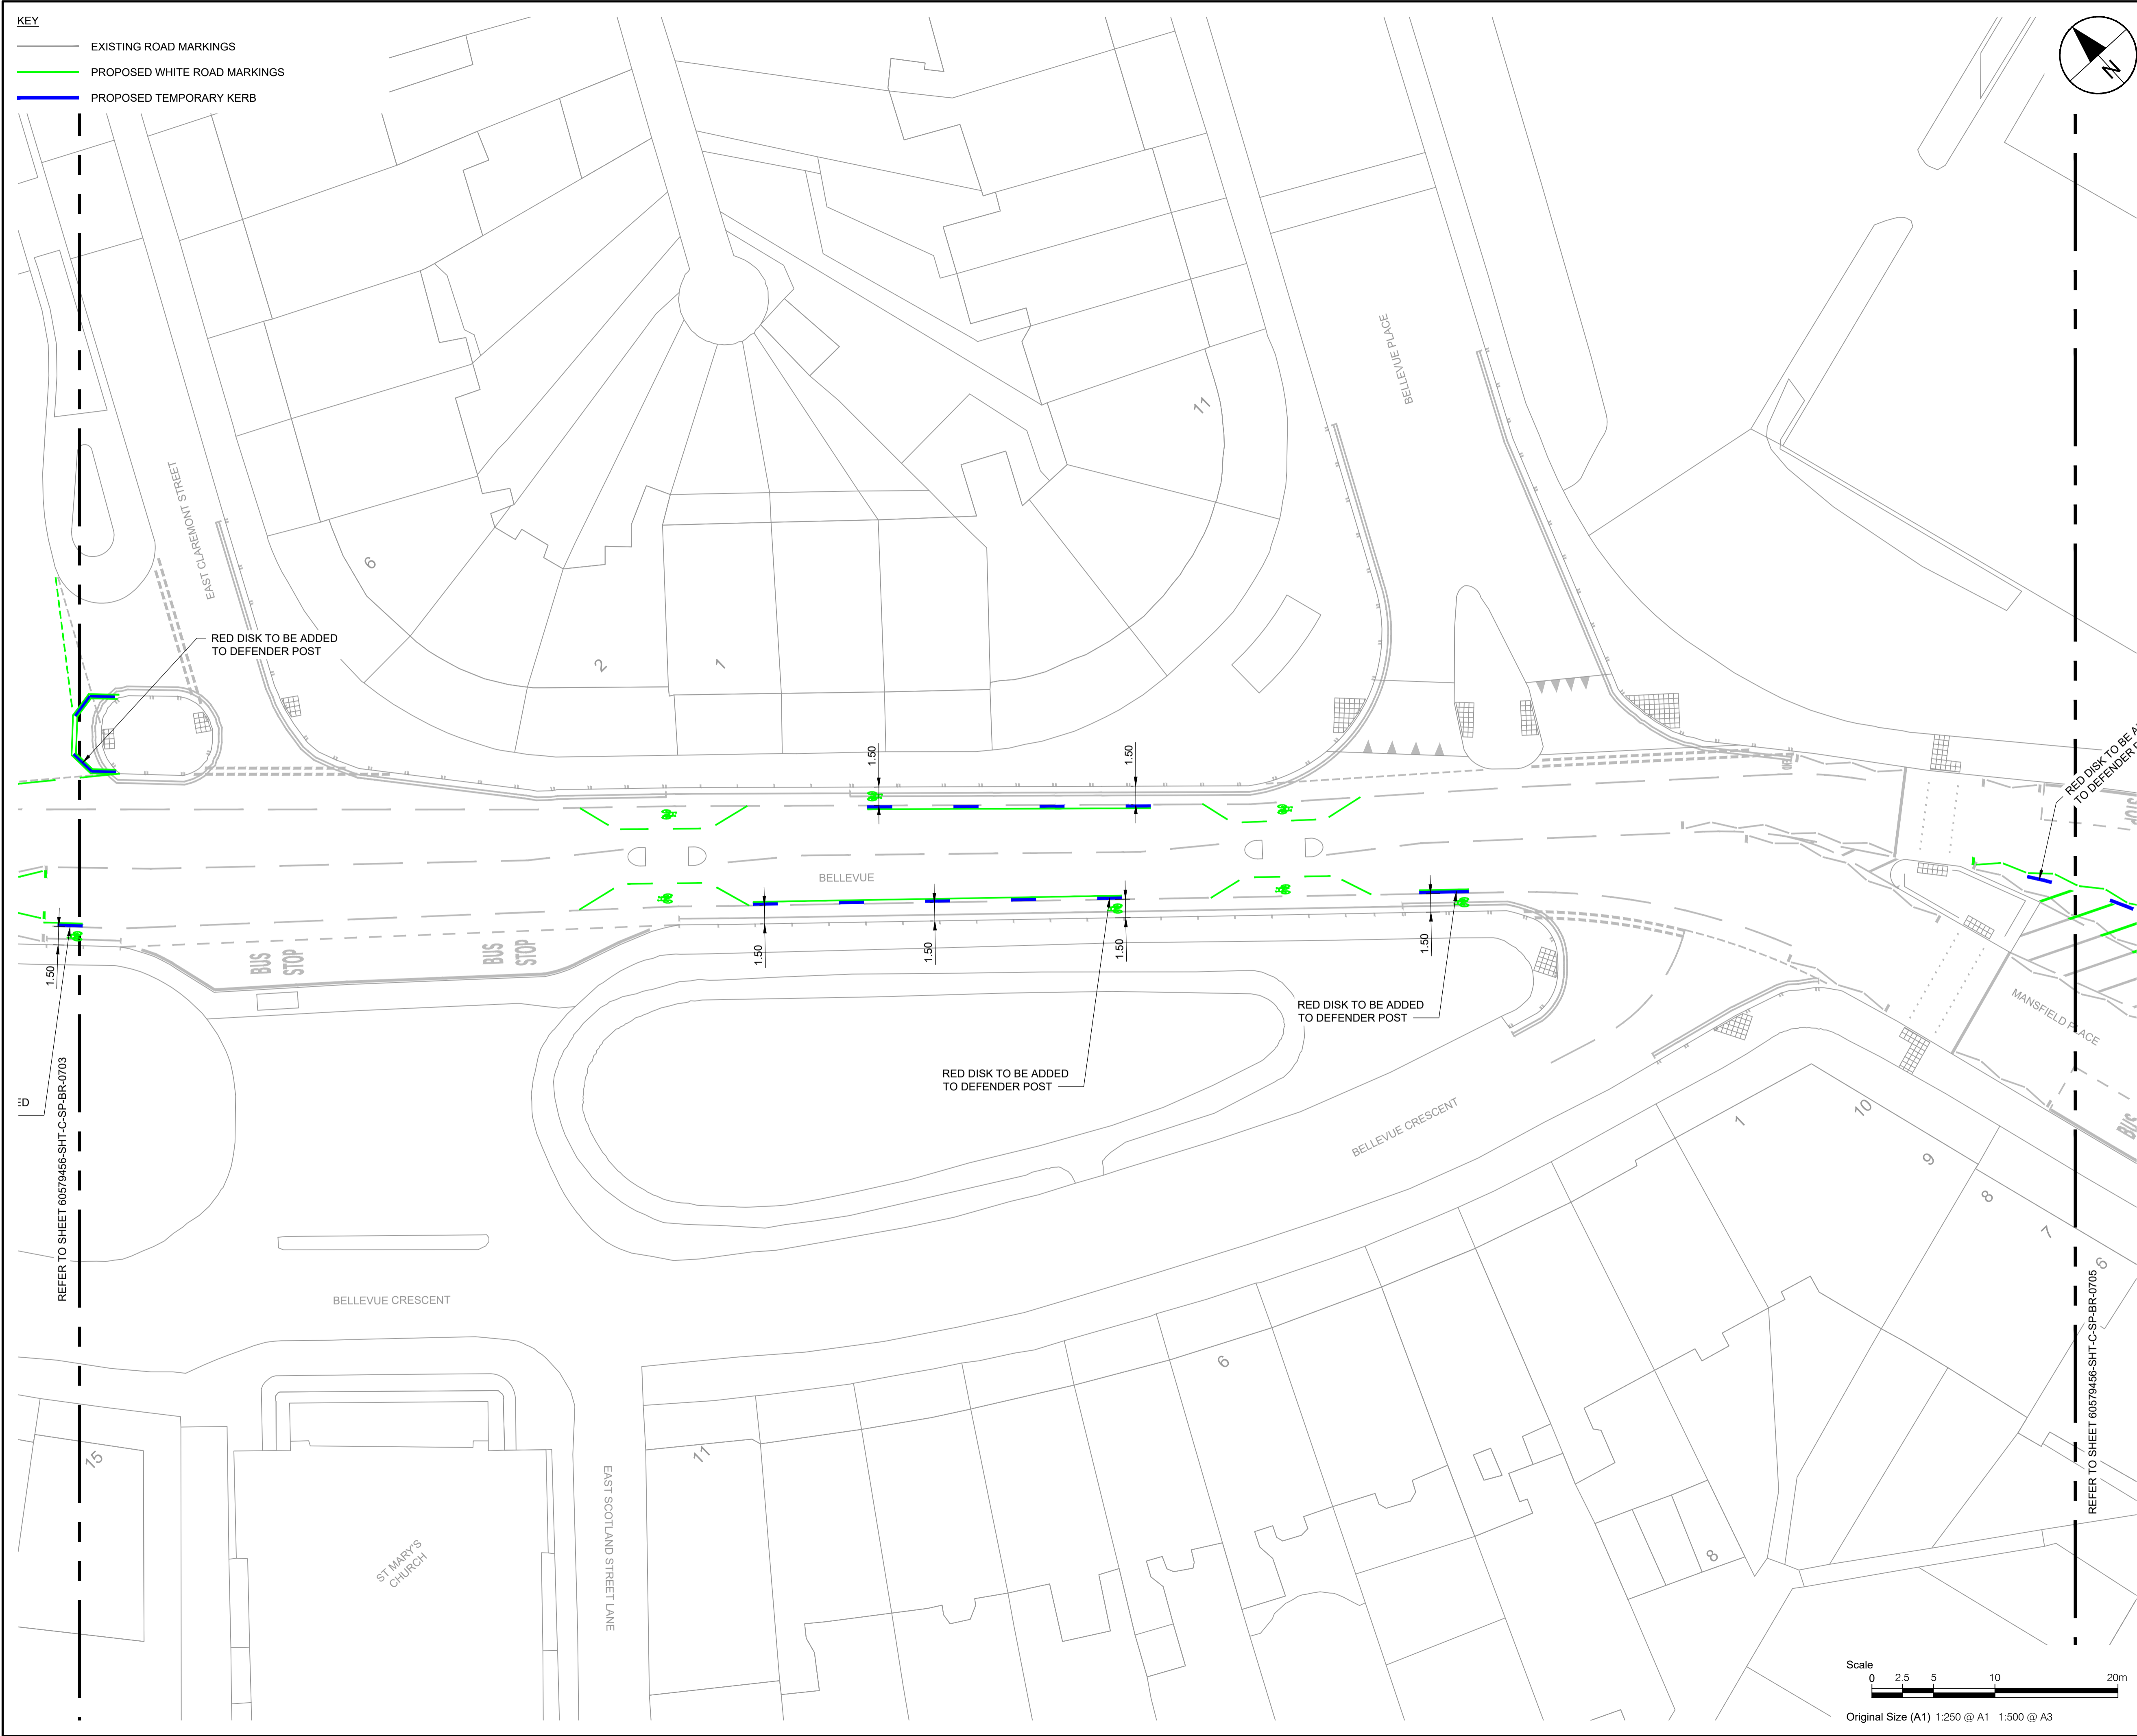

This drawing has been prepared for the use of AECOM's client. It may not be used, modified, reproduced or relied upon by third parties, except as agreed by AECOM or as required by law. AECOM accepts no responsibility, and denies any liability whatsoever, to any party that uses or relies on this drawing without AECOM's express written consent. Do not scale this document. All measurements must be obtained from the stated dimensions.



PROJECT
SPACES FOR PEOPLE

CLIENT



CONSULTANT

AECOM
1 Tanfield
EDINBURGH, EH3 5DA
+44 (0) 131 301 8600 tel
+44 (0) 131 301 8699 fax
www.aecom.com

NOTES

1. ALL WORKS TO BE EXECUTED IN ACCORDANCE WITH THE SPECIFICATION FOR HIGHWAY WORKS - THE MANUAL OF CONTRACT DOCUMENTS FOR HIGHWAY WORKS, DESIGN MANUAL FOR ROADS AND BRIDGES, TRAFFIC SIGNS MANUAL AND LOCAL COUNCIL GUIDELINES.
2. ALL DIMENSIONS ARE IN METRES UNLESS STATED OTHERWISE. ALL LEVELS ARE IN METRES AND RELATE TO ORDNANCE DATUM.
3. DO NOT SCALE FROM ANY DRAWING. WORK TO FIGURED DIMENSIONS ONLY. ANY DISCREPANCIES IN DIMENSION ARE TO BE REFERRED TO THE DESIGNER BEFORE WORK IS PUT TO HAND.
4. ALL DIMENSIONS AND LEVELS ARE TO BE CHECKED ON SITE BY THE CONTRACTOR PRIOR TO PREPARING ANY WORKING DRAWINGS OR COMMENCING ON SITE.
5. ALL WORKS BY THE CONTRACTOR MUST BE CARRIED OUT IN SUCH A WAY THAT ALL REQUIREMENTS UNDER THE HEALTH AND SAFETY AT WORK ACT ARE SATISFIED.
6. ALL WORK IS TO BE CARRIED OUT IN COMPLIANCE WITH THE REQUIREMENTS OF THE STATUTORY AUTHORITIES AND CONSTRUCTION DESIGN AND MANAGEMENT REGULATIONS.
7. DRAWING BASE RECEIVED FROM OTHERS. AECOM CANNOT GUARANTEE THEIR ACCURACY. CONTRACTOR TO SATISFY THEMSELVES AS TO THE ACCURACY OF SUCH INFORMATION.

ISSUE/REVISION

H	2021-03-15	CLIENT COMMENT UPDATES
G	2021-03-12	CLIENT COMMENT UPDATES
F	2021-03-02	CLIENT COMMENT UPDATES
E	2021-03-01	CLIENT COMMENT UPDATES
D	2021-02-24	ADDITIONAL CLIENT UPDATES
C	2021-02-23	CLIENT COMMENT UPDATES
B	2021-02-18	CLIENT COMMENT UPDATES
A	2021-02-10	CLIENT COMMENT UPDATES
I/R	DATE	DESCRIPTION

KEY PLAN

PROJECT NUMBER

60636731

SHEET TITLE


SPACES FOR PEOPLE
BROUGHTON ROUNDABOUT - PH 1
GENERAL ARRANGEMENT - 4 OF 7

SHEET NUMBER

60579456-SHT-C-SP-BR-0704

File name: \\UK\ED4\FP02\UKED4\FP02-V\TP\PROJECTS\TRAFFIC - CL+ WEST EDINBURGH ATN000_CAD_CIS010_CAD00-SHEETS\SPACES FOR PEOPLE\TEMPORARY CYCLEWAYS\BROUGHTON ROUNDABOUT\UT6079456-SHT-C-SP-BR-0701\T00707.DWG
Last saved by: GEORGE ANDERSON Last Plotted: 2021-03-15

Project Management Initials: Designer: AUS Checked: LT Approved: PM ISO A1 594mm x 841mm

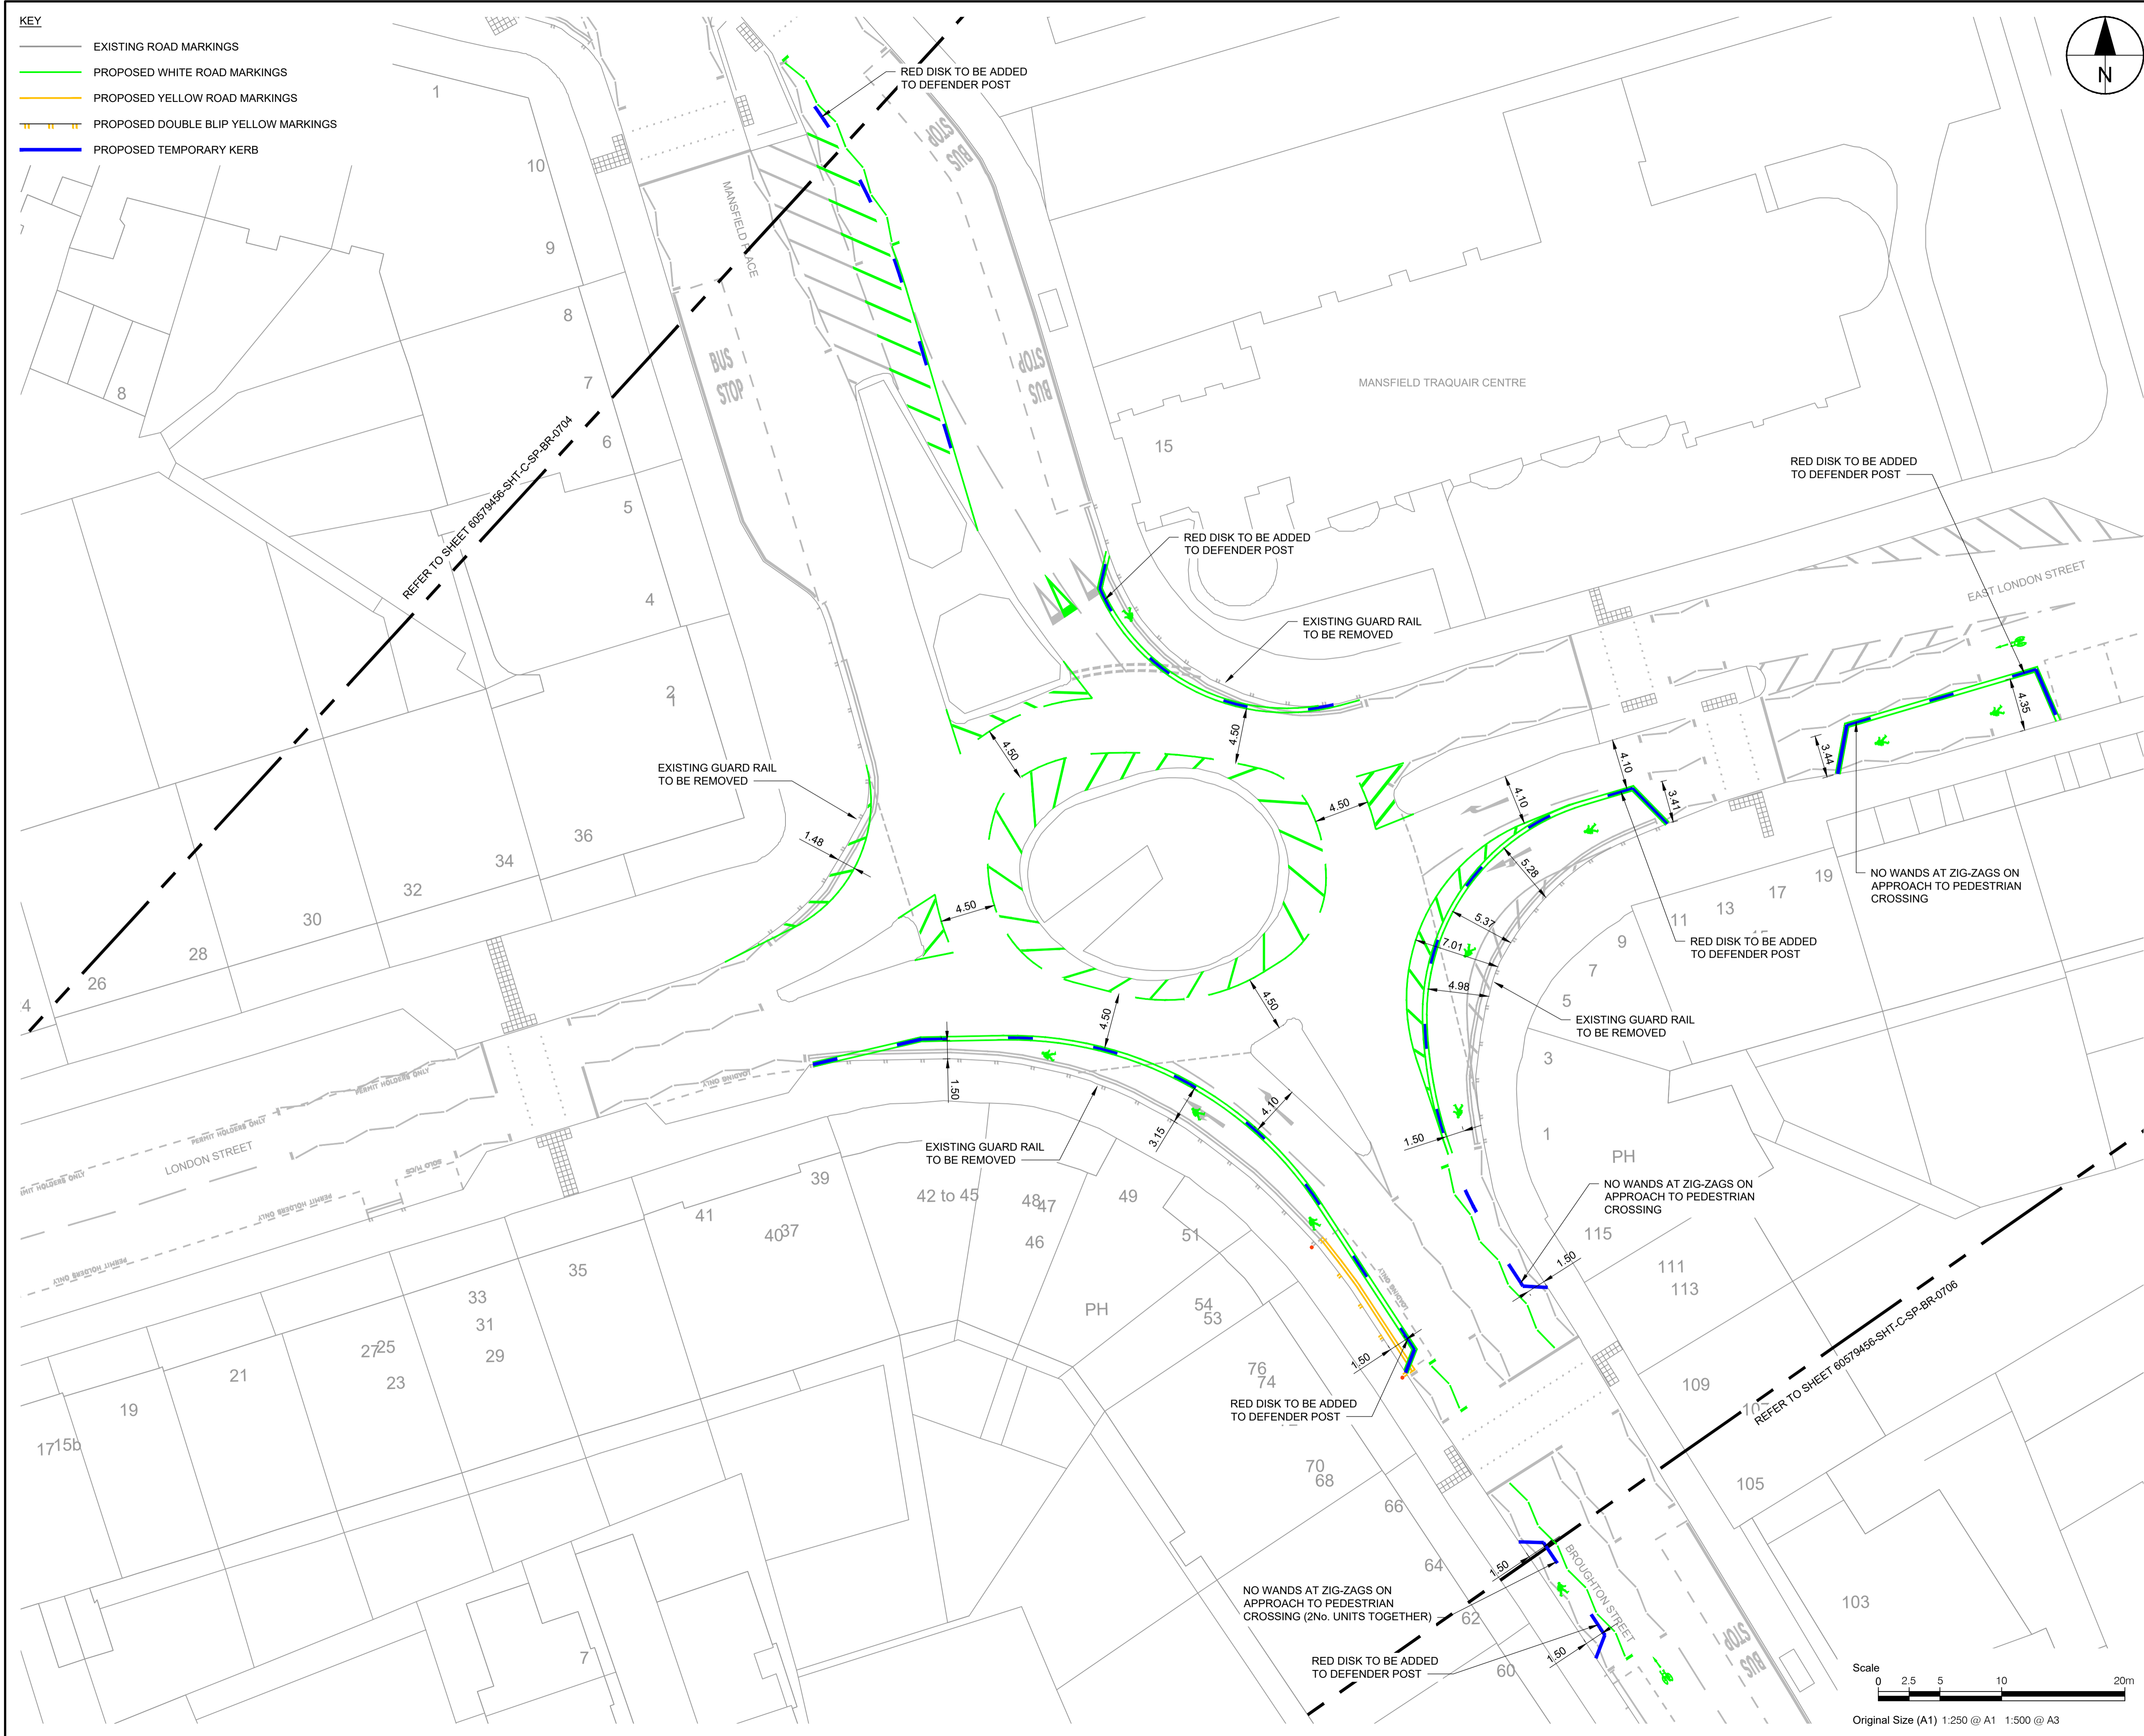

BASED UPON THE ORDNANCE SURVEY MAPPING WITH THE PERMISSION OF HER MAJESTY'S STATIONERY OFFICE (C) CROWN COPYRIGHT. LICENCE NO. AL 100005220. ALL LOCATION IMAGES SOURCED FROM GOOGLE MAPS.

This drawing has been prepared for the use of AECOM's client. It may not be used, modified, reproduced or relied upon by third parties, except as agreed by AECOM or as required by law. AECOM accepts no responsibility, and denies any liability whatsoever, to any party that uses or relies on this drawing without AECOM's express written consent. Do not scale this document. All measurements must be obtained from the stated dimensions.



PROJECT

SPACES FOR PEOPLE

CLIENT



CONSULTANT

AECOM
1 Tanfield
EDINBURGH, EH3 5DA
+44 (0) 131 301 8600 tel
+44 (0) 131 301 8699 fax
www.aecom.com

NOTES

- ALL WORKS TO BE EXECUTED IN ACCORDANCE WITH THE SPECIFICATION FOR HIGHWAY WORKS - THE MANUAL OF CONTRACT DOCUMENTS FOR HIGHWAY WORKS, DESIGN MANUAL FOR ROADS AND BRIDGES, TRAFFIC SIGNS MANUAL AND LOCAL COUNCIL GUIDELINES.
- ALL DIMENSIONS ARE IN METRES UNLESS STATED OTHERWISE. ALL LEVELS ARE IN METRES AND RELATE TO ORDNANCE DATUM.
- DO NOT SCALE FROM ANY DRAWING. WORK TO FIGURED DIMENSIONS ONLY. ANY DISCREPANCIES IN DIMENSION ARE TO BE REFERRED TO THE DESIGNER BEFORE WORK IS PUT TO HAND.
- ALL DIMENSIONS AND LEVELS ARE TO BE CHECKED ON SITE BY THE CONTRACTOR PRIOR TO PREPARING ANY WORKING DRAWINGS OR COMMENCING ON SITE.
- ALL WORKS BY THE CONTRACTOR MUST BE CARRIED OUT IN SUCH A WAY THAT ALL REQUIREMENTS UNDER THE HEALTH AND SAFETY AT WORK ACT ARE SATISFIED.
- ALL WORK IS TO BE CARRIED OUT IN COMPLIANCE WITH THE REQUIREMENTS OF THE STATUTORY AUTHORITIES AND CONSTRUCTION DESIGN AND MANAGEMENT REGULATIONS.
- DRAWING BASE RECEIVED FROM OTHERS. AECOM CANNOT GUARANTEE THEIR ACCURACY. CONTRACTOR TO SATISFY THEMSELVES AS TO THE ACCURACY OF SUCH INFORMATION.

ISSUE/REVISION

H	2021-03-15	CLIENT COMMENT UPDATES
G	2021-03-12	CLIENT COMMENT UPDATES
F	2021-03-02	CLIENT COMMENT UPDATES
E	2021-03-01	CLIENT COMMENT UPDATES
D	2021-02-24	ADDITIONAL CLIENT UPDATES
C	2021-02-23	CLIENT COMMENT UPDATES
B	2021-02-18	CLIENT COMMENT UPDATES
A	2021-02-10	CLIENT COMMENT UPDATES
I/R	DATE	DESCRIPTION

KEY PLAN

PROJECT NUMBER


60636731

SHEET TITLE

SPACES FOR PEOPLE
BROUGHTON ROUNDABOUT - PH 1
GENERAL ARRANGEMENT - 5 OF 7




SHEET NUMBER

60579456-SHT-C-SP-BR-0705

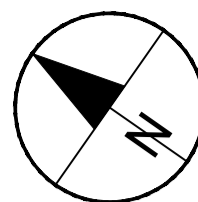

This drawing has been prepared for the use of AECOM's client. It may not be used, modified, reproduced or relied upon by third parties, except as agreed by AECOM or as required by law. AECOM accepts no responsibility and denies any liability whatsoever, to any party that uses or relies on this drawing without AECOM's express written consent. Do not scale this document. All measurements must be obtained from the stated dimensions.

60579456-SHT-C-SP-BR-0706

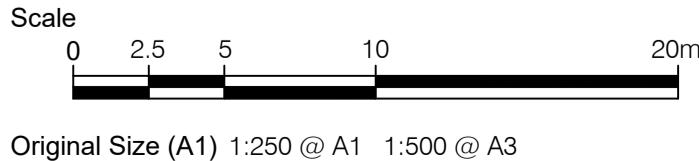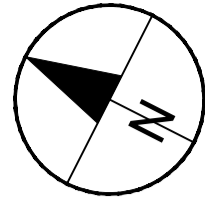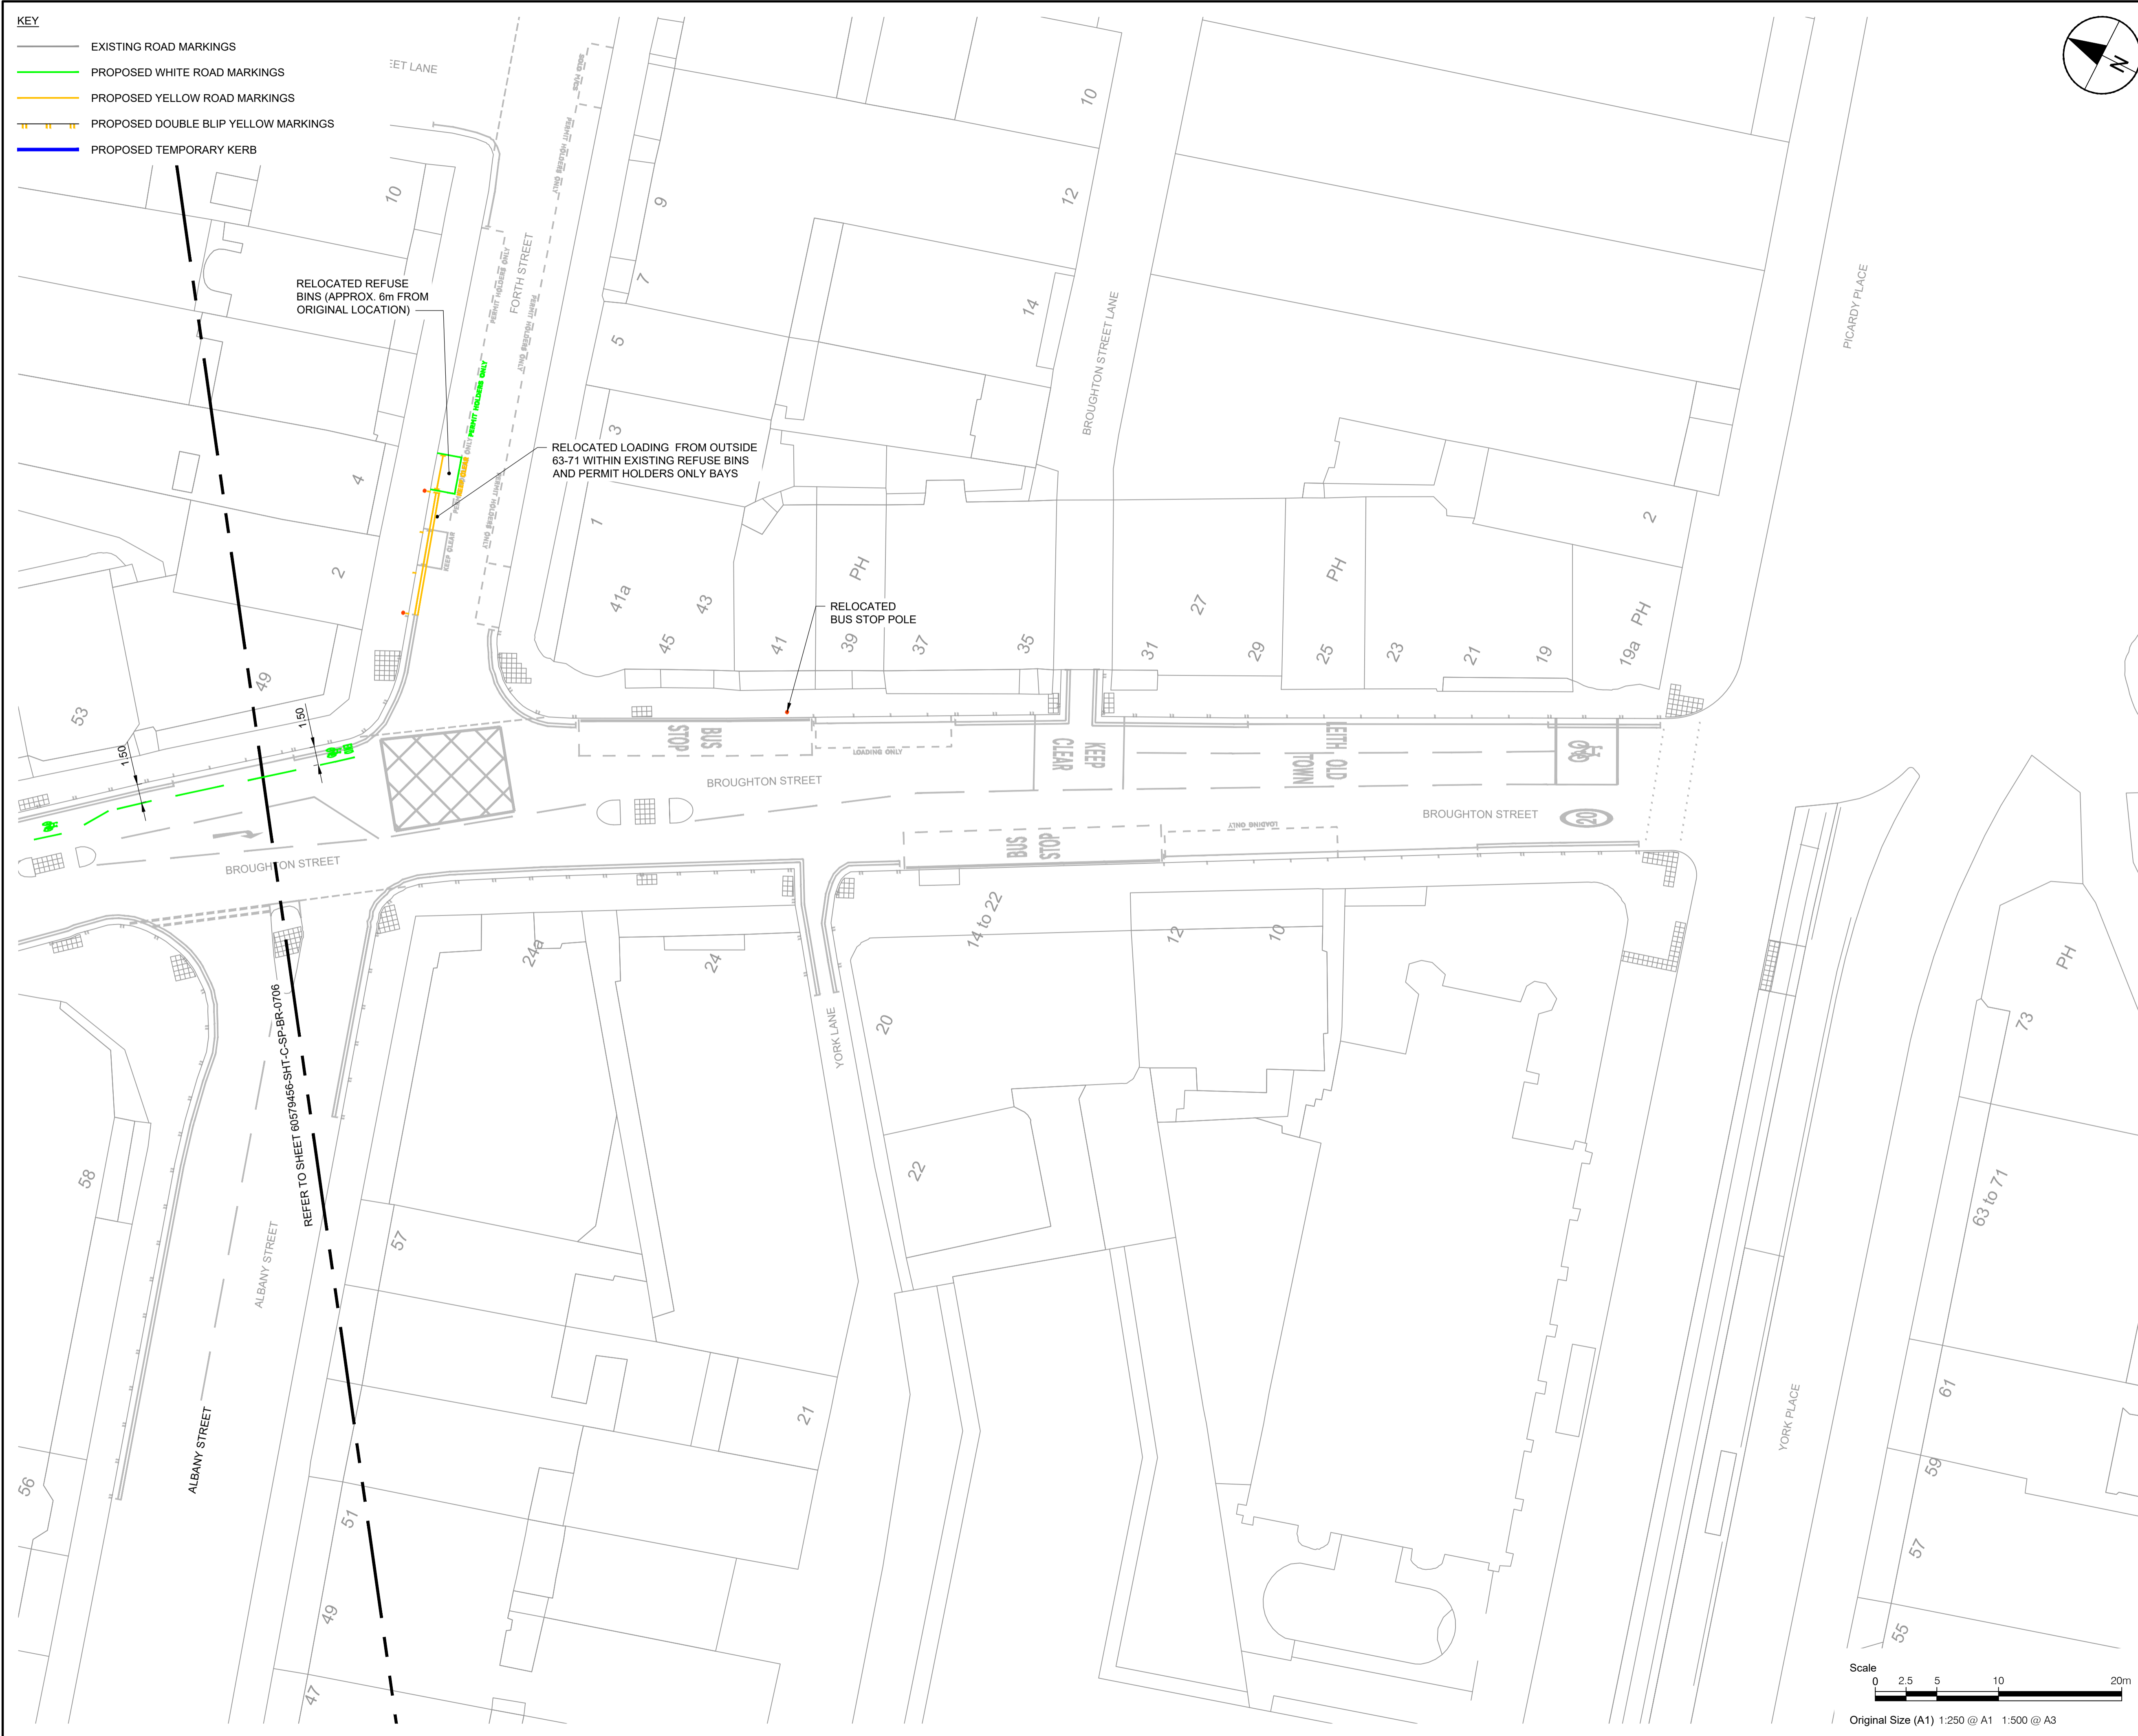

This drawing has been prepared for the use of AECOM's client. It may not be used, modified, reproduced or relied upon by third parties, except as agreed by AECOM or as required by law. AECOM accepts no responsibility, and denies any liability whatsoever, to any party that uses or relies on this drawing without AECOM's express written consent. Do not scale this document. All measurements must be obtained from the stated dimensions.



PROJECT

SPACES FOR PEOPLE

CLIENT



CONSULTANT

AECOM
1 Tanfield
EDINBURGH, EH3 5DA
+44 (0) 131 301 8600 tel
+44 (0) 131 301 8699 fax
www.aecom.com

NOTES

1. ALL WORKS TO BE EXECUTED IN ACCORDANCE WITH THE SPECIFICATION FOR HIGHWAY WORKS - THE MANUAL OF CONTRACT DOCUMENTS FOR HIGHWAY WORKS, DESIGN MANUAL FOR ROADS AND BRIDGES, TRAFFIC SIGNS MANUAL AND LOCAL COUNCIL GUIDELINES.
2. ALL DIMENSIONS ARE IN METRES UNLESS STATED OTHERWISE. ALL LEVELS ARE IN METRES AND RELATE TO ORDNANCE DATUM.
3. DO NOT SCALE FROM ANY DRAWING. WORK TO FIGURED DIMENSIONS ONLY. ANY DISCREPANCIES IN DIMENSION ARE TO BE REFERRED TO THE DESIGNER BEFORE WORK IS PUT TO HAND.
4. ALL DIMENSIONS AND LEVELS ARE TO BE CHECKED ON SITE BY THE CONTRACTOR PRIOR TO PREPARING ANY WORKING DRAWINGS OR COMMENCING ON SITE.
5. ALL WORKS BY THE CONTRACTOR MUST BE CARRIED OUT IN SUCH A WAY THAT ALL REQUIREMENTS UNDER THE HEALTH AND SAFETY AT WORK ACT ARE SATISFIED.
6. ALL WORK IS TO BE CARRIED OUT IN COMPLIANCE WITH THE REQUIREMENTS OF THE STATUTORY AUTHORITIES AND CONSTRUCTION DESIGN AND MANAGEMENT REGULATIONS.
7. DRAWING BASE RECEIVED FROM OTHERS. AECOM CANNOT GUARANTEE THEIR ACCURACY. CONTRACTOR TO SATISFY THEMSELVES AS TO THE ACCURACY OF SUCH INFORMATION.

ISSUE/REVISION

H	2021-03-15	CLIENT COMMENT UPDATES
G	2021-03-12	CLIENT COMMENT UPDATES
F	2021-03-02	CLIENT COMMENT UPDATES
E	2021-03-01	CLIENT COMMENT UPDATES
D	2021-02-24	ADDITIONAL CLIENT UPDATES
C	2021-02-23	CLIENT COMMENT UPDATES
B	2021-02-18	CLIENT COMMENT UPDATES
A	2021-02-10	CLIENT COMMENT UPDATES
I/R	DATE	DESCRIPTION

KEY PLAN

PROJECT NUMBER

60636731

SHEET TITLE

SPACES FOR PEOPLE
BROUGHTON ROUNDABOUT - PH 1
GENERAL ARRANGEMENT - 7 OF 7

SHEET NUMBER

60579456-SHT-C-SP-BR-0707