


File name: \\NA.AECOM\NET\COM\FILES\EDINBURGH\UK\EDIN\4\DCS\PROJECTS\C160680441_NEA_T_CONNECTIONS\900_CAD_GIS\910_CAD\25-SKETCHES\DEVELOPED
 DESIGN\60680441-SKE-DD - GENERAL ARRANGEMENT\1 SHEETS.DWG
 Last saved by: STEVENBLACKLAW Last Plotted: 2026-02-17
 Project Management Initials: Designer: Checked: Approved: ISO A1 594mm x 841mm

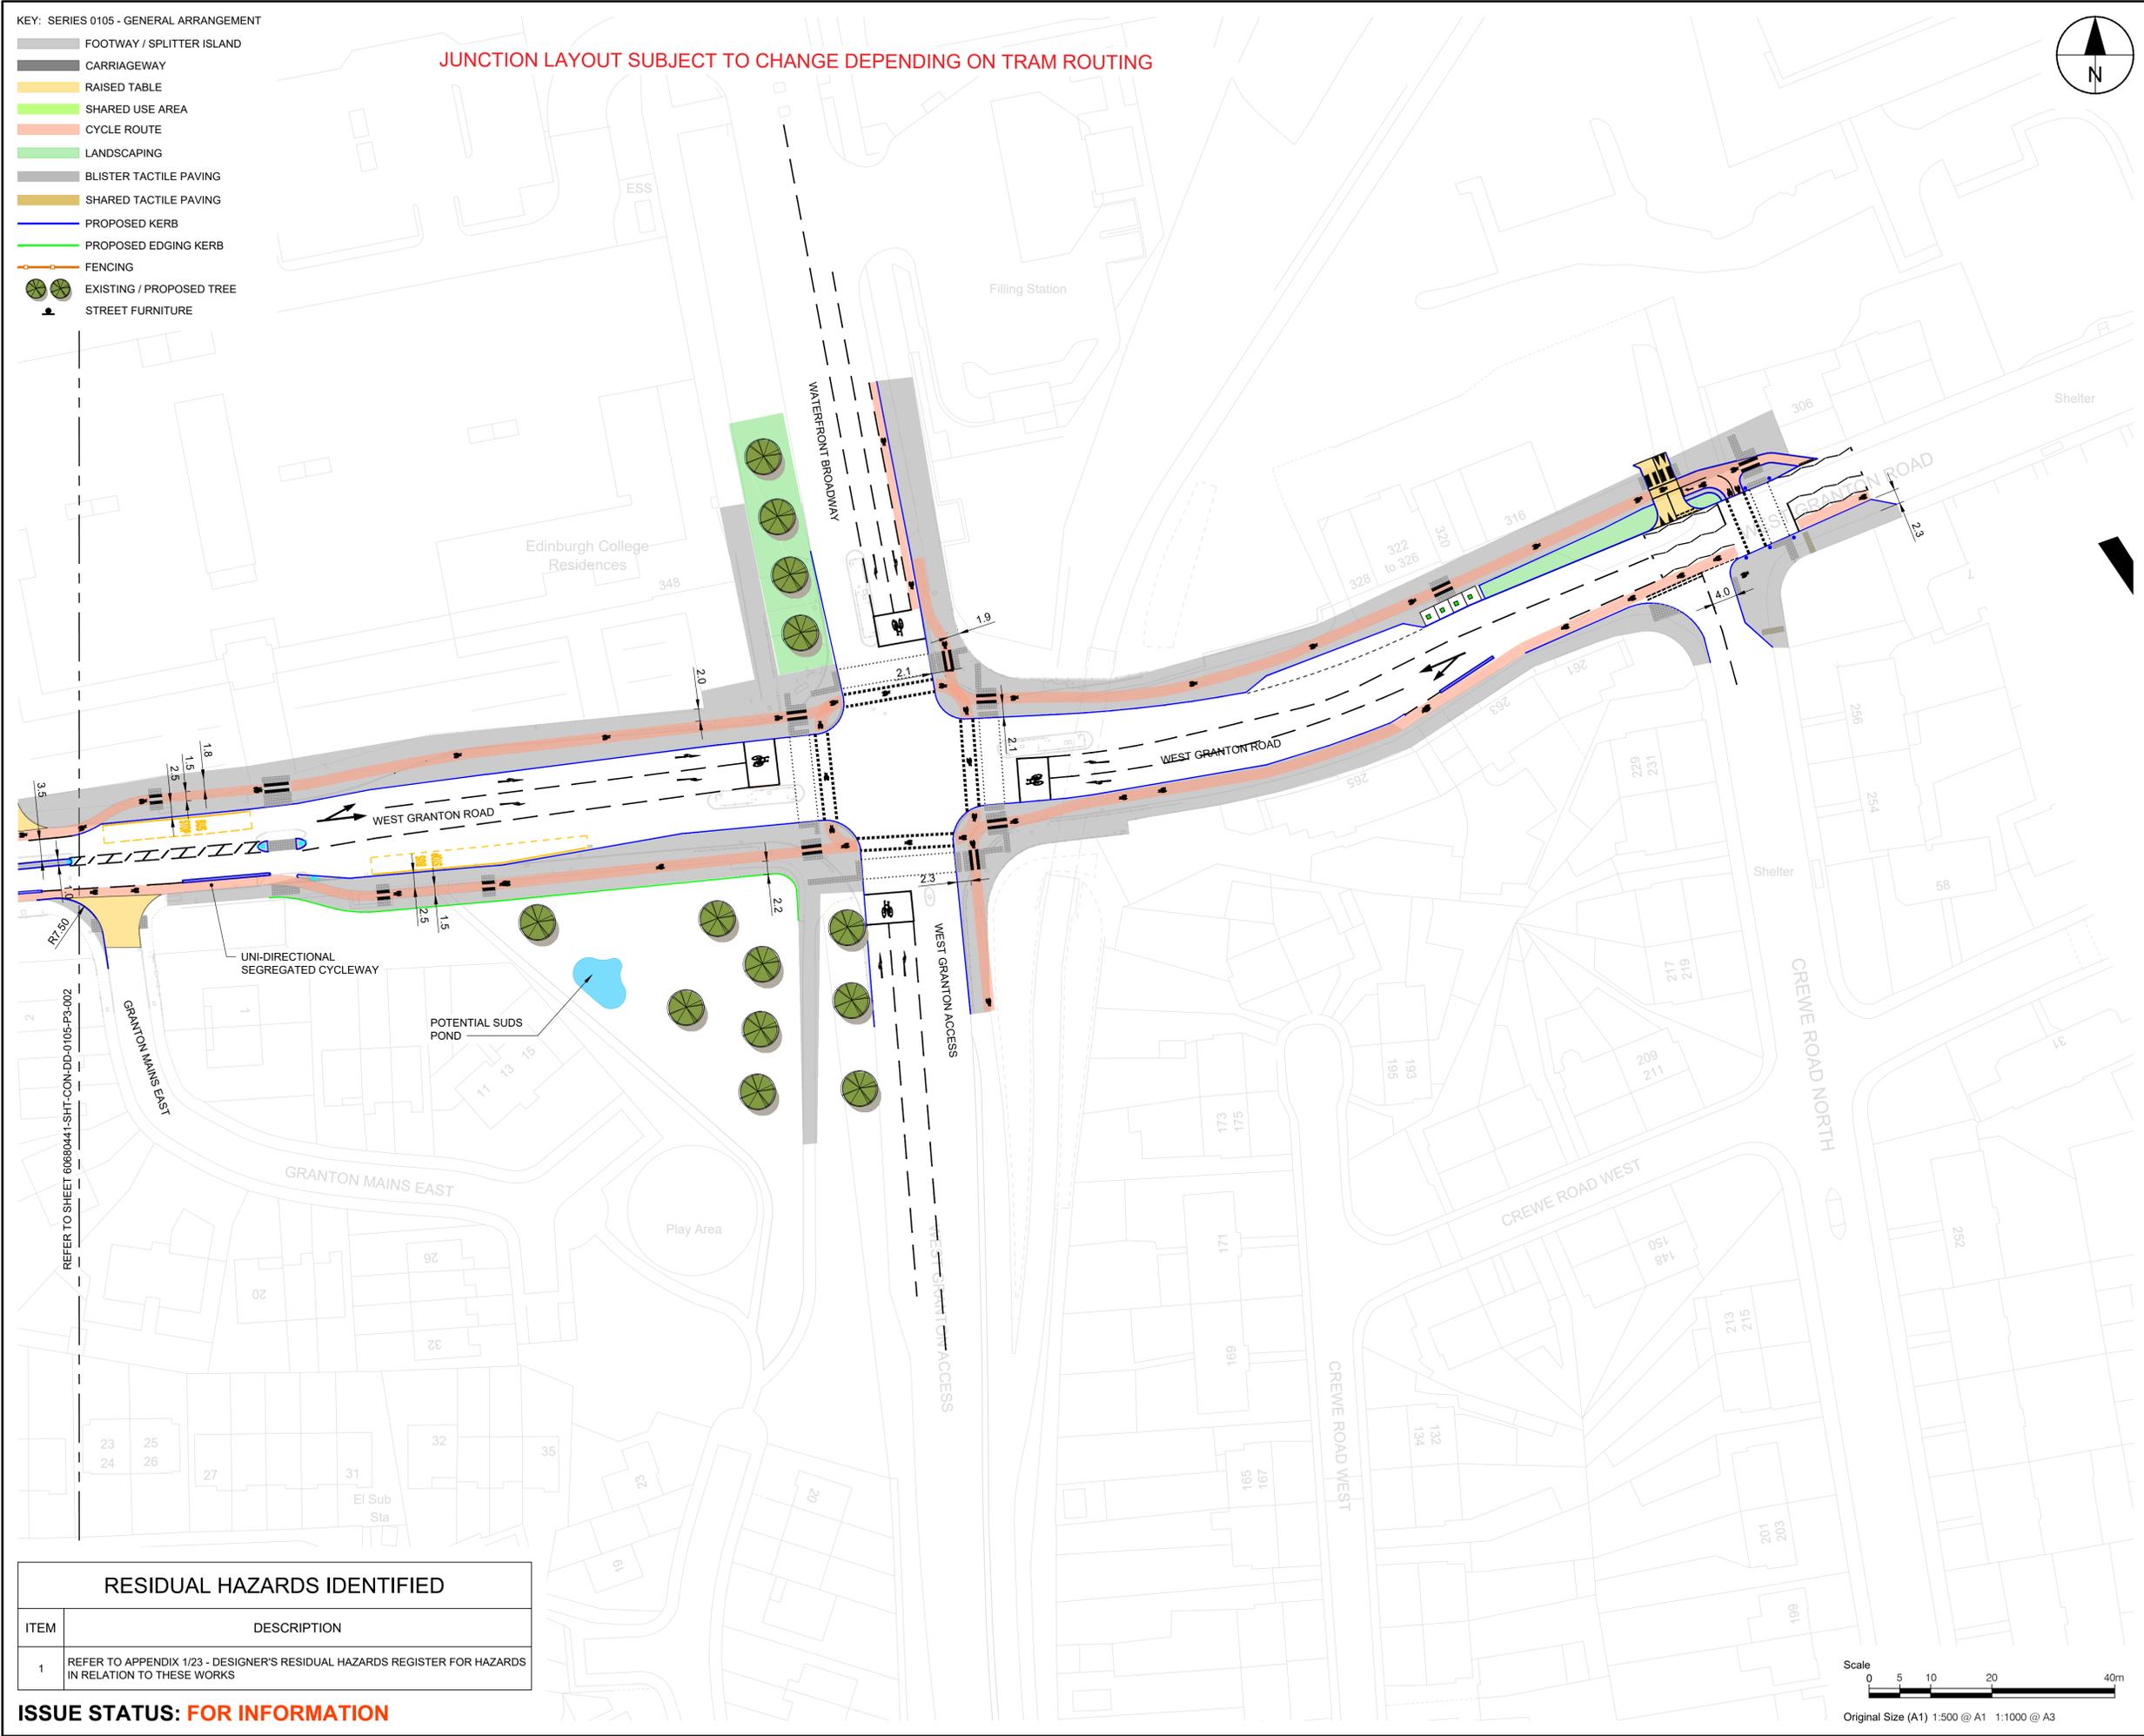

JUNCTION LAYOUT SUBJECT TO CHANGE DEPENDING ON TRAM ROUTING

- KEY: SERIES 0105 - GENERAL ARRANGEMENT**
- FOOTWAY / SPLITTER ISLAND
 - CARRIAGEWAY
 - RAISED TABLE
 - SHARED USE AREA
 - CYCLE ROUTE
 - LANDSCAPING
 - BLISTER TACTILE PAVING
 - SHARED TACTILE PAVING
 - PROPOSED KERB
 - PROPOSED EDGING KERB
 - FENCING
 - EXISTING / PROPOSED TREE
 - STREET FURNITURE



PROJECT
 NORTH EDINBURGH
 CONNECTIONS



CLIENT
 EDINBURGH
 THE CITY OF EDINBURGH COUNCIL


CONSULTANT
 AECOM
 1 Tanfield
 EDINBURGH, EH3 5DA
 +44 (0) 131 301 8600 tel
 +44 (0) 131 301 8699 fax
 www.aecom.com

NOTES

1. ALL DIMENSIONS ARE IN METRES UNLESS STATED OTHERWISE. ALL LEVELS ARE IN METRES AND RELATE TO ORDNANCE DATUM.
2. DO NOT SCALE FROM ANY DRAWING. WORK TO FIGURED DIMENSIONS ONLY.
3. ALL WORKS BY THE CONTRACTOR MUST BE CARRIED OUT IN SUCH A WAY THAT ALL REQUIREMENTS UNDER THE HEALTH AND SAFETY AT WORK ACT ARE SATISFIED.
4. ALL WORK IS TO BE CARRIED OUT IN COMPLIANCE WITH THE REQUIREMENTS OF THE STATUTORY AUTHORITIES AND CONSTRUCTION DESIGN AND MANAGEMENT REGULATIONS.

ISSUE/REVISION


I/R	DATE	DESCRIPTION

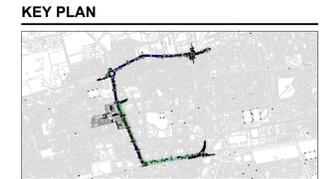

PROJECT NUMBER
60680441

SHEET TITLE
GENERAL ARRANGEMENT
SHEET 1 OF 6

SHEET NUMBER
60680441-SHT-CON-DD-0105-P3-001

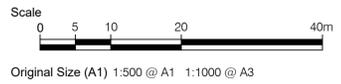

RESIDUAL HAZARDS IDENTIFIED



ITEM	DESCRIPTION
1	REFER TO APPENDIX 1/23 - DESIGNER'S RESIDUAL HAZARDS REGISTER FOR HAZARDS IN RELATION TO THESE WORKS

ISSUE STATUS: FOR INFORMATION


This drawing has been prepared for the use of AECOM's client. It may not be used, modified, reproduced or relied upon by third parties, except as agreed by AECOM or as required by law. AECOM accepts no responsibility, and denies any liability, whatsoever, to any party that uses or relies on this drawing without AECOM's express written consent. All measurements must be obtained from the stated dimensions.

1. ALL DIMENSIONS ARE IN METRES UNLESS STATED OTHERWISE. ALL LEVELS ARE IN METRES AND RELATE TO ORDNANCE DATUM.
2. DO NOT SCALE FROM ANY DRAWING. WORK TO FIGURED DIMENSIONS ONLY.
3. ALL WORKS BY THE CONTRACTOR MUST BE CARRIED OUT IN SUCH A WAY THAT ALL REQUIREMENTS UNDER THE HEALTH AND SAFETY AT WORK ACT ARE SATISFIED.
4. ALL WORK IS TO BE CARRIED OUT IN COMPLIANCE WITH THE REQUIREMENTS OF THE STATUTORY AUTHORITIES AND CONSTRUCTION DESIGN AND MANAGEMENT REGULATIONS.

Project Management Initials: _____ Designer: _____ Checked: _____ Approved: _____ ISO A1 594mm x 841mm

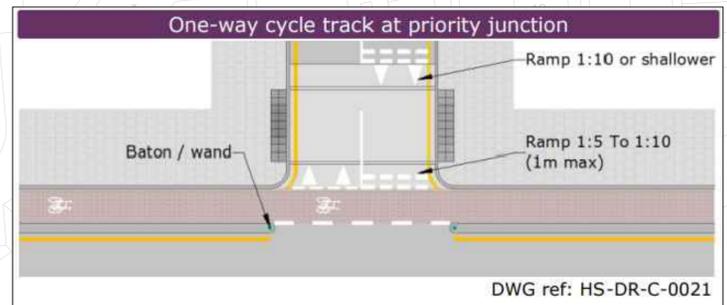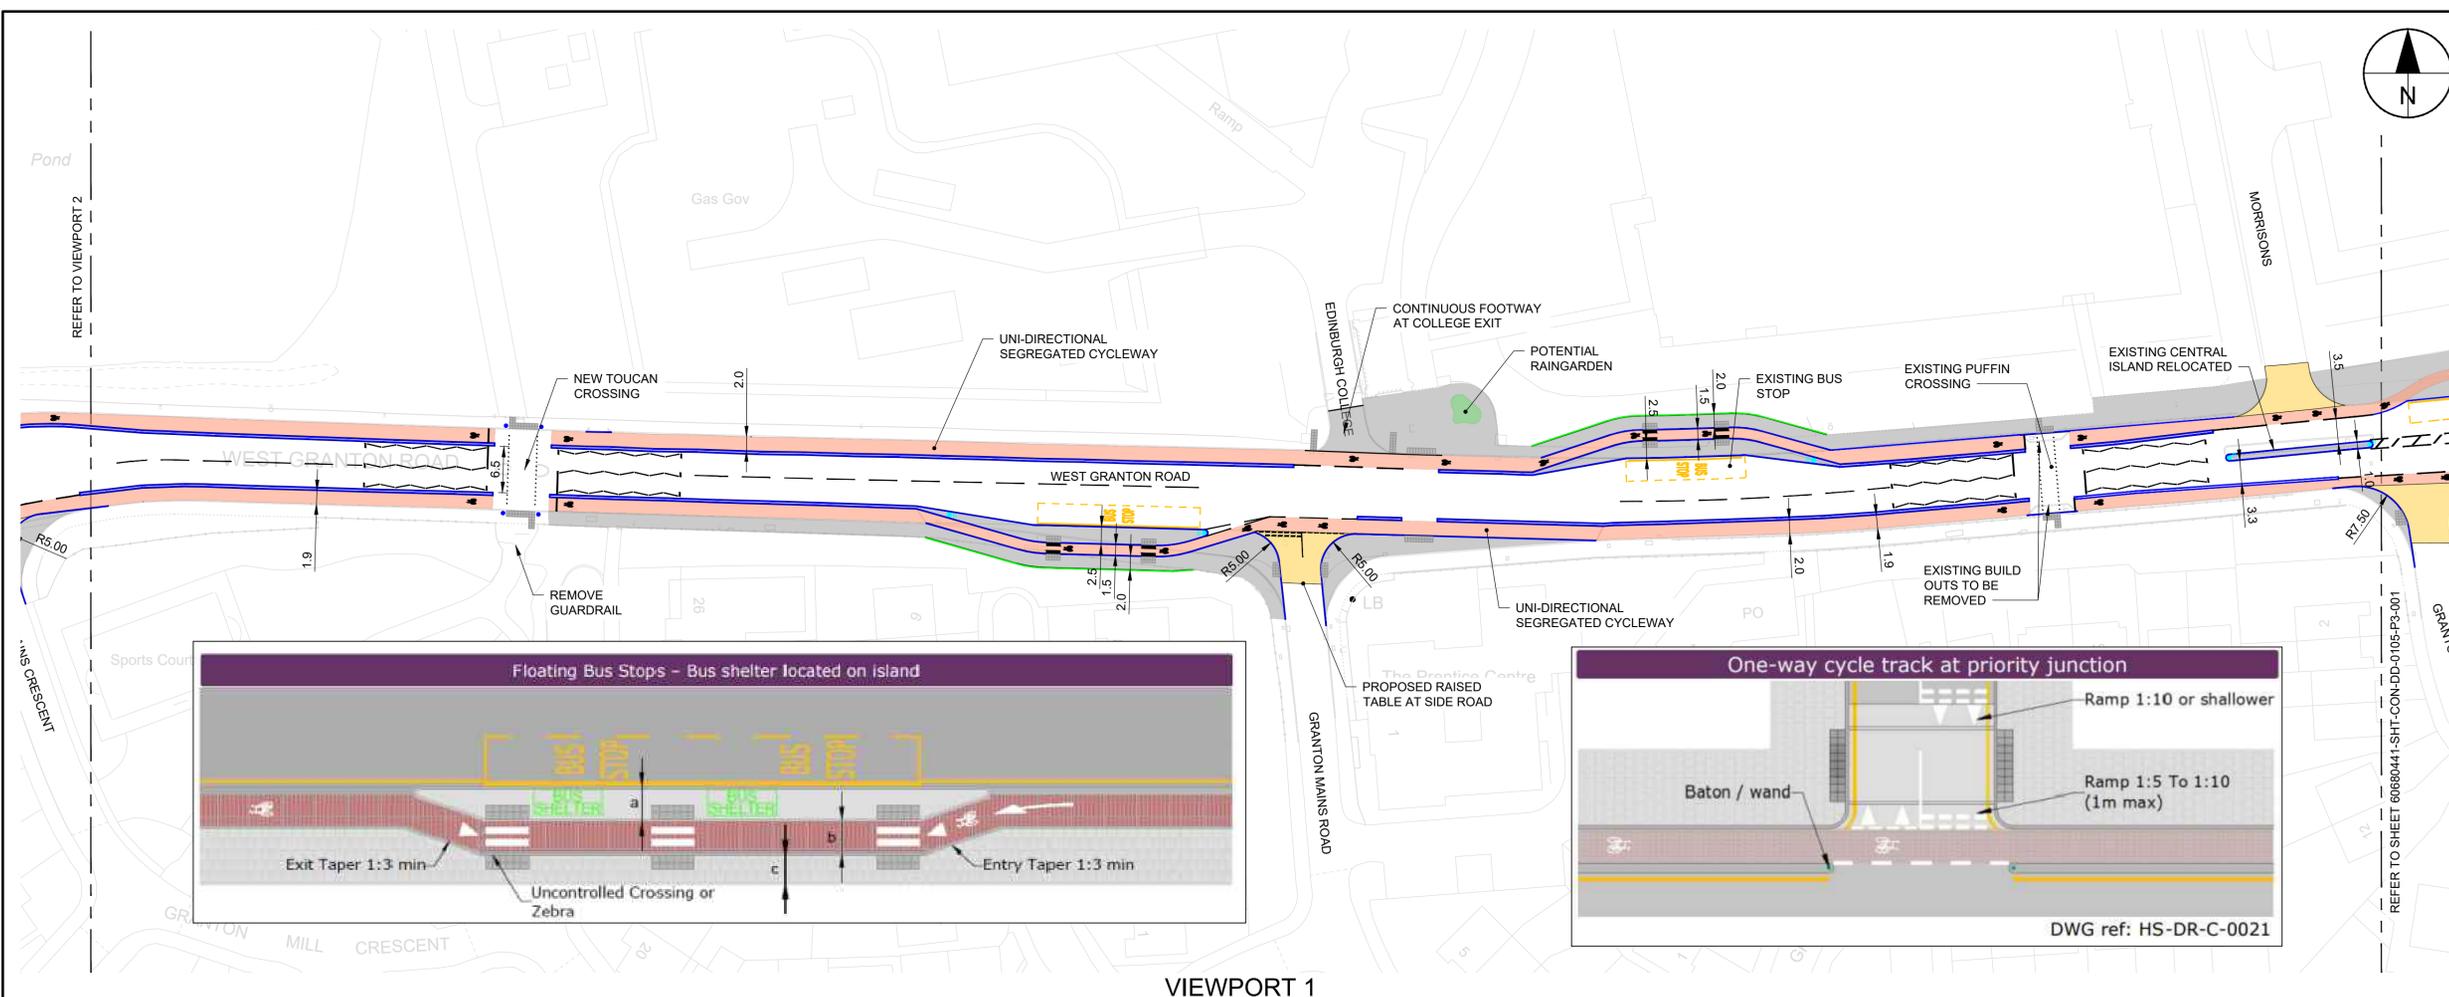

- KEY: SERIES 0105 - GENERAL ARRANGEMENT
- FOOTWAY / SPLITTER ISLAND
 - CARRIAGEWAY
 - RAISED TABLE
 - SHARED USE AREA
 - CYCLE ROUTE
 - LANDSCAPING
 - BLISTER TACTILE PAVING
 - SHARED TACTILE PAVING
 - PROPOSED KERB
 - PROPOSED EDGING KERB
 - FENCING
 - EXISTING / PROPOSED TREE
 - STREET FURNITURE

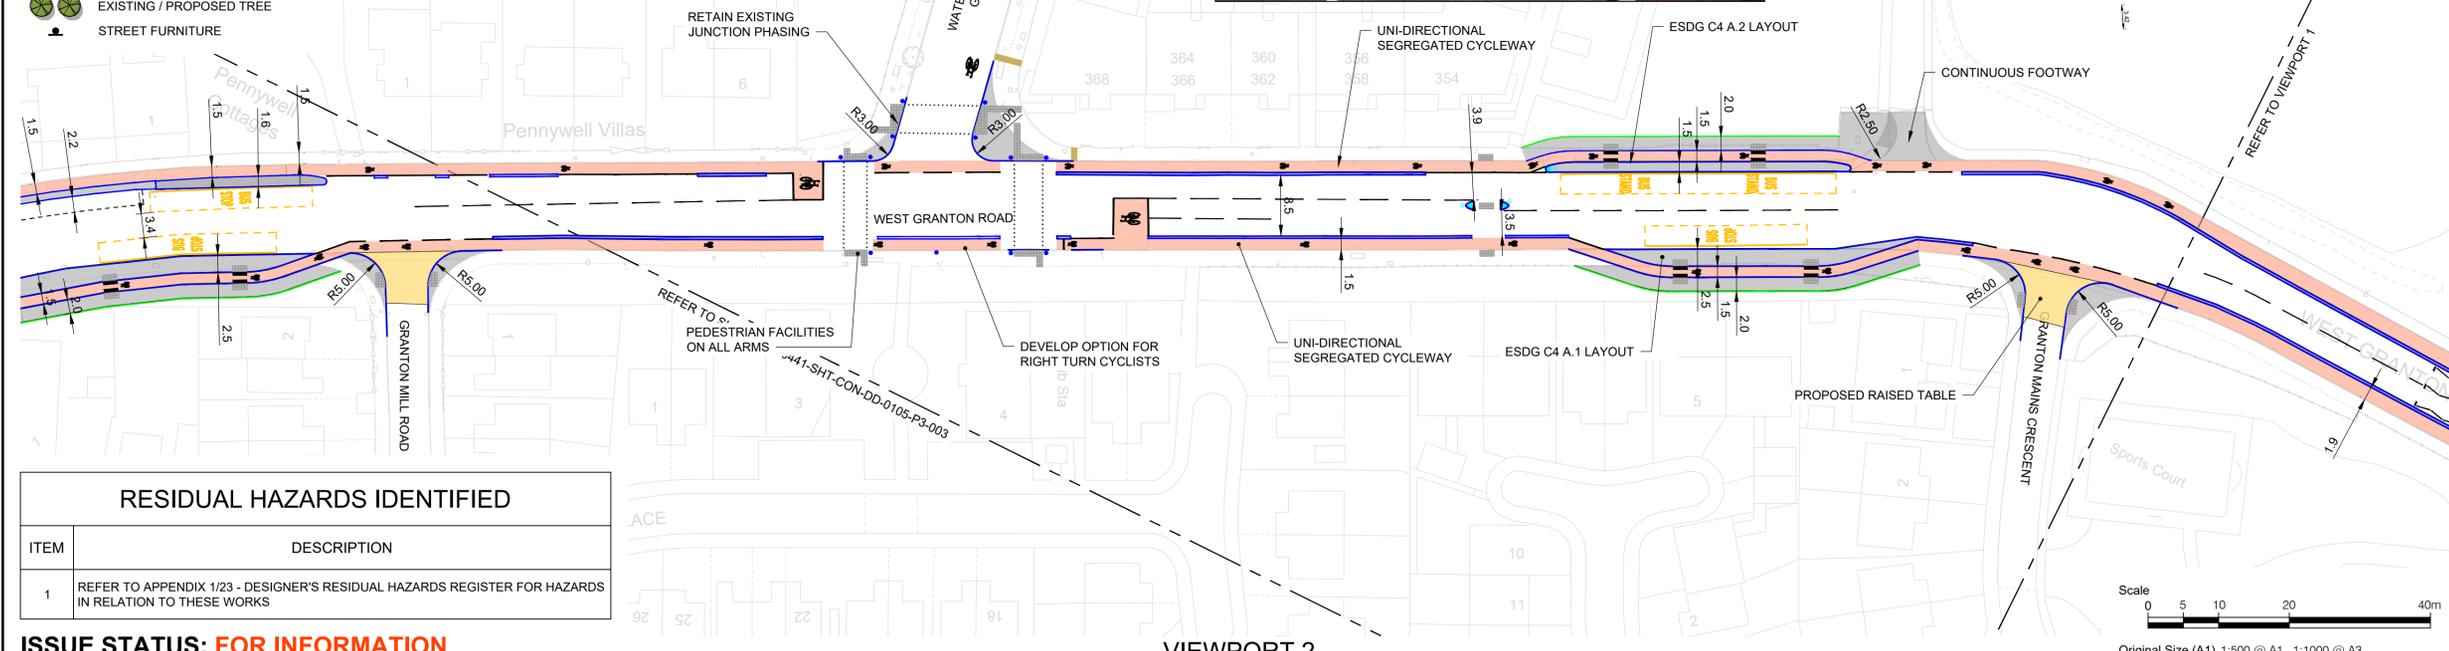

RESIDUAL HAZARDS IDENTIFIED	
ITEM	DESCRIPTION
1	REFER TO APPENDIX 1/23 - DESIGNER'S RESIDUAL HAZARDS REGISTER FOR HAZARDS IN RELATION TO THESE WORKS

ISSUE STATUS: FOR INFORMATION

ISSUE/REVISION

I/R	DATE	DESCRIPTION

KEY PLAN



PROJECT NUMBER


60680441

SHEET TITLE

GENERAL ARRANGEMENT SHEET 2 OF 6

SHEET NUMBER

60680441-SHT-CON-DD-0105-P3-002

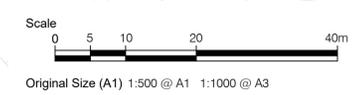

File name: \\NA.AECOM\NET\COM\PROJECTS\EDINBURGH\UK\ED14\DCS\PROJECTS\C160680441_NEA1_CONNNECTIONS\900_CAD_GIS\910_CAD\25-SKETCHES\DEVELOPED DESIGN\60680441-SHT-CON-DD-0105-P3-002 - GENERAL ARRANGEMENT - SHEETS.DWG
Last saved by: STEVEN BLACKLAW Last Printed: 2024-02-17

File name: I:\AECOM\NET\COM\15\EMEA\EDINBURGH\UK\ED14\DCS\PROJECTS\C160680441_NEAT_CONNECTIONS\900_CAD_GIS\910_CAD25-SKETCHES\DEVELOPED DESIGN\60680441-SKE-DD - GENERAL ARRANGEMENT\1 SHEETS.DWG
 Last saved by: STEVENBLACKLAW Last Printed: 2026-02-17
 Project Management Initials: Designer: Checked: Approved: ISO A1 594mm x 841mm

1. ALL DIMENSIONS ARE IN METRES UNLESS STATED OTHERWISE. ALL LEVELS ARE IN METRES AND RELATE TO ORDNANCE DATUM.
2. DO NOT SCALE FROM ANY DRAWING. WORK TO FIGURED DIMENSIONS ONLY.
3. ALL WORKS BY THE CONTRACTOR MUST BE CARRIED OUT IN SUCH A WAY THAT ALL REQUIREMENTS UNDER THE HEALTH AND SAFETY AT WORK ACT ARE SATISFIED.
4. ALL WORK IS TO BE CARRIED OUT IN COMPLIANCE WITH THE REQUIREMENTS OF THE STATUTORY AUTHORITIES AND CONSTRUCTION DESIGN AND MANAGEMENT REGULATIONS.

ISSUE/REVISION

I/R	DATE	DESCRIPTION

KEY PLAN



PROJECT NUMBER

60680441

SHEET TITLE

GENERAL ARRANGEMENT
 SHEET 3 OF 6

SHEET NUMBER

60680441-SHT-CON-DD-0105-P3-003

This drawing has been prepared for the use of AECOM's client. It may not be used, modified, reproduced or relied upon by third parties, except as agreed by AECOM or as required by law. AECOM accepts no responsibility, and denies any liability, whatsoever, to any party that uses or relies on this drawing without AECOM's express written consent. Do not scale this document. All measurements must be obtained from the stated dimensions.



- Walk and cycle-friendly roundabout with enhanced planting and green spaces with existing trees retained where possible to provide structure and biodiversity connectivity.
- 01 - Welcoming feature/sculpture with coastal link (community engagement)
- 02 - Information board
- 03 - Colourful native shrub and tree planting
- 04 - Raised table/different paving materials
- 05 - Ornamental planting
- 06 - Art feature and species-rich grasses



RESIDUAL HAZARDS IDENTIFIED	
ITEM	DESCRIPTION
1	REFER TO APPENDIX 1/23 - DESIGNER'S RESIDUAL HAZARDS REGISTER FOR HAZARDS IN RELATION TO THESE WORKS

ISSUE STATUS: FOR INFORMATION

KEY: SERIES 0105 - GENERAL ARRANGEMENT


- FOOTWAY / SPLITTER ISLAND
- CARRIAGEWAY
- RAISED TABLE
- SHARED USE AREA
- CYCLE ROUTE
- LANDSCAPING
- BLISTER TACTILE PAVING
- SHARED TACTILE PAVING
- PROPOSED KERB
- PROPOSED EDGING KERB
- FENCING
- EXISTING / PROPOSED TREE
- STREET FURNITURE

Scale
 0 5 10 20 40m
 Original Size (A1) 1:500 @ A1 1:1000 @ A3

File name: I:\AECOM\NET\COM\1\FSE\EMEA\EDINBURGH\UK\EDD\DCS\PROJECTS\CI06080441_NEA1_CONNECTIONS\900_CAD_GIS\910_CAD\25-SKETCHES\DEVELOPED
 DESIGN\06080441-SKE-DD - GENERAL ARRANGEMENT\1 SHEETS\DWG
 Last saved by: STEVENBLACKLAW Last Printed: 2026-02-17
 ISO A1 994mm x 841mm
 Approved: _____
 Checked: _____
 Designer: _____
 Project Management Initials: _____




VIEWPORT 1

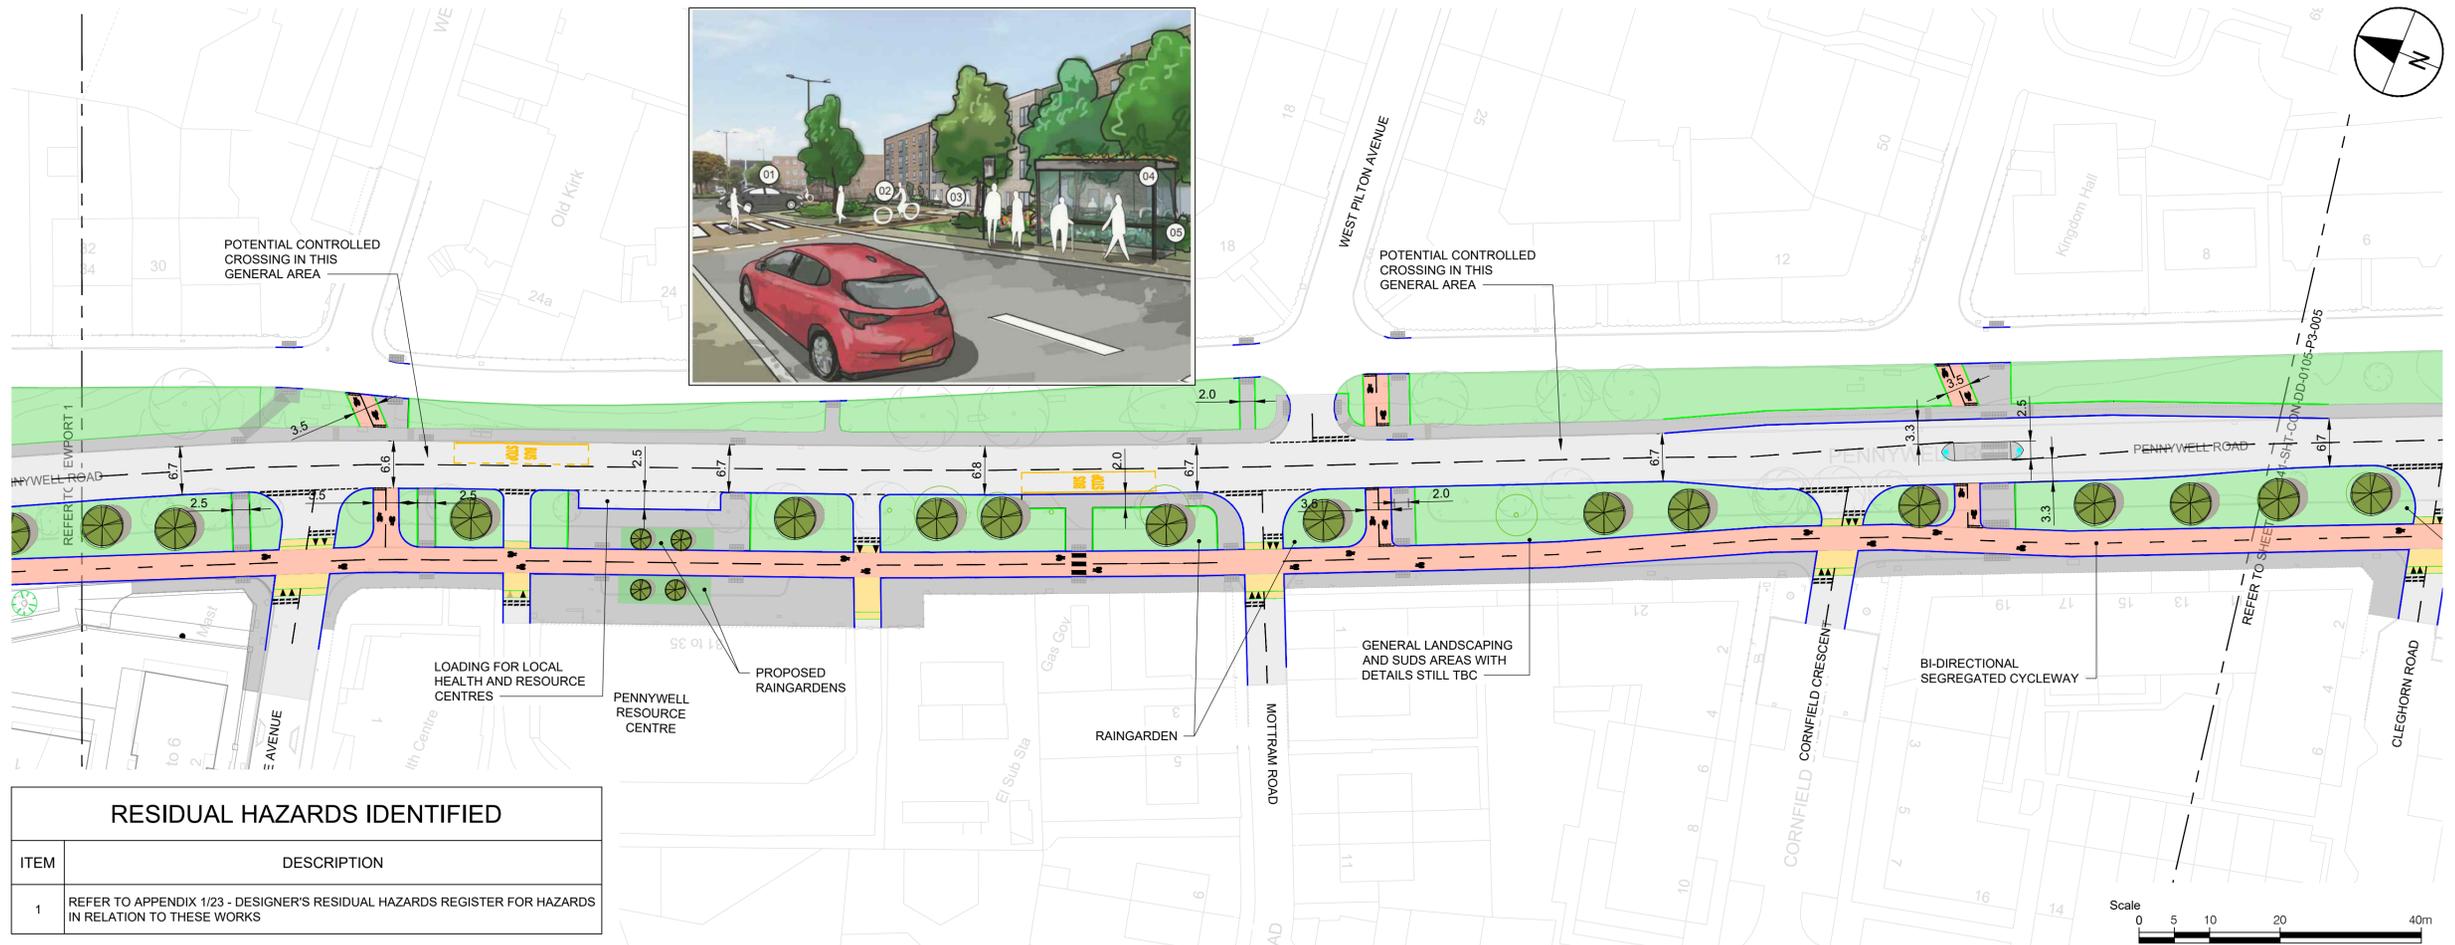

VIEWPORT 2

RESIDUAL HAZARDS IDENTIFIED	
ITEM	DESCRIPTION
1	REFER TO APPENDIX 1/23 - DESIGNER'S RESIDUAL HAZARDS REGISTER FOR HAZARDS IN RELATION TO THESE WORKS

ISSUE STATUS: **FOR INFORMATION**

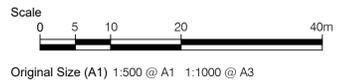

PROJECT
NORTH EDINBURGH CONNECTIONS




CLIENT
EDINBURGH
 THE CITY OF EDINBURGH COUNCIL

CONSULTANT
 AECOM
 1 Tanfield
 EDINBURGH, EH3 5DA
 +44 (0) 131 301 8600 tel
 +44 (0) 131 301 8699 fax
 www.aecom.com

NOTES
 1. ALL DIMENSIONS ARE IN METRES UNLESS STATED OTHERWISE. ALL LEVELS ARE IN METRES AND RELATE TO ORDNANCE DATUM.
 2. DO NOT SCALE FROM ANY DRAWING. WORK TO FIGURED DIMENSIONS ONLY.
 3. ALL WORKS BY THE CONTRACTOR MUST BE CARRIED OUT IN SUCH A WAY THAT ALL REQUIREMENTS UNDER THE HEALTH AND SAFETY AT WORK ACT ARE SATISFIED.
 4. ALL WORK IS TO BE CARRIED OUT IN COMPLIANCE WITH THE REQUIREMENTS OF THE STATUTORY AUTHORITIES AND CONSTRUCTION DESIGN AND MANAGEMENT REGULATIONS.

ISSUE/REVISION		
I/R	DATE	DESCRIPTION

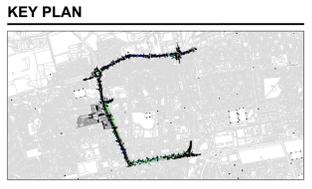


PROJECT NUMBER
 60680441
 SHEET TITLE
 GENERAL ARRANGEMENT
 SHEET 4 OF 6
 SHEET NUMBER
 60680441-SHT-CON-DD-0105-P3-004

This drawing has been prepared for the use of AECOM's client. It may not be used, modified, reproduced or relied upon by third parties, except as agreed by AECOM or as required by law. AECOM accepts no responsibility, and denies any liability, whatsoever, to any party that uses or relies on this drawing without AECOM's express written consent. All measurements must be obtained from the stated dimensions.

File name: I:\AECOM\NET\COM\FSE\EMEA\EDINBURGH\UK\ED4\DCS\PROJECTS\C160680441_NEAT_CONNECTIONS\900_CAD_GIS\910_CAD25-SKETCHES\DEVELOPED
 DESIGN\60680441-SKE-DD - GENERAL ARRANGEMENT\ SHEETS\DWG
 Last saved by: STEVENBLACKLAW Last Printed: 2026-02-17
 Project Management Initials: Designer: Checked: Approved: ISO A1 594mm x 841mm

- KEY: SERIES 0105 - GENERAL ARRANGEMENT**
- FOOTWAY / SPLITTER ISLAND
 - CARRIAGEWAY
 - RAISED TABLE
 - SHARED USE AREA
 - CYCLE ROUTE
 - LANDSCAPING
 - BLISTER TACTILE PAVING
 - SHARED TACTILE PAVING
 - PROPOSED KERB
 - PROPOSED EDGING KERB
 - FENCING
 - EXISTING / PROPOSED TREE
 - STREET FURNITURE

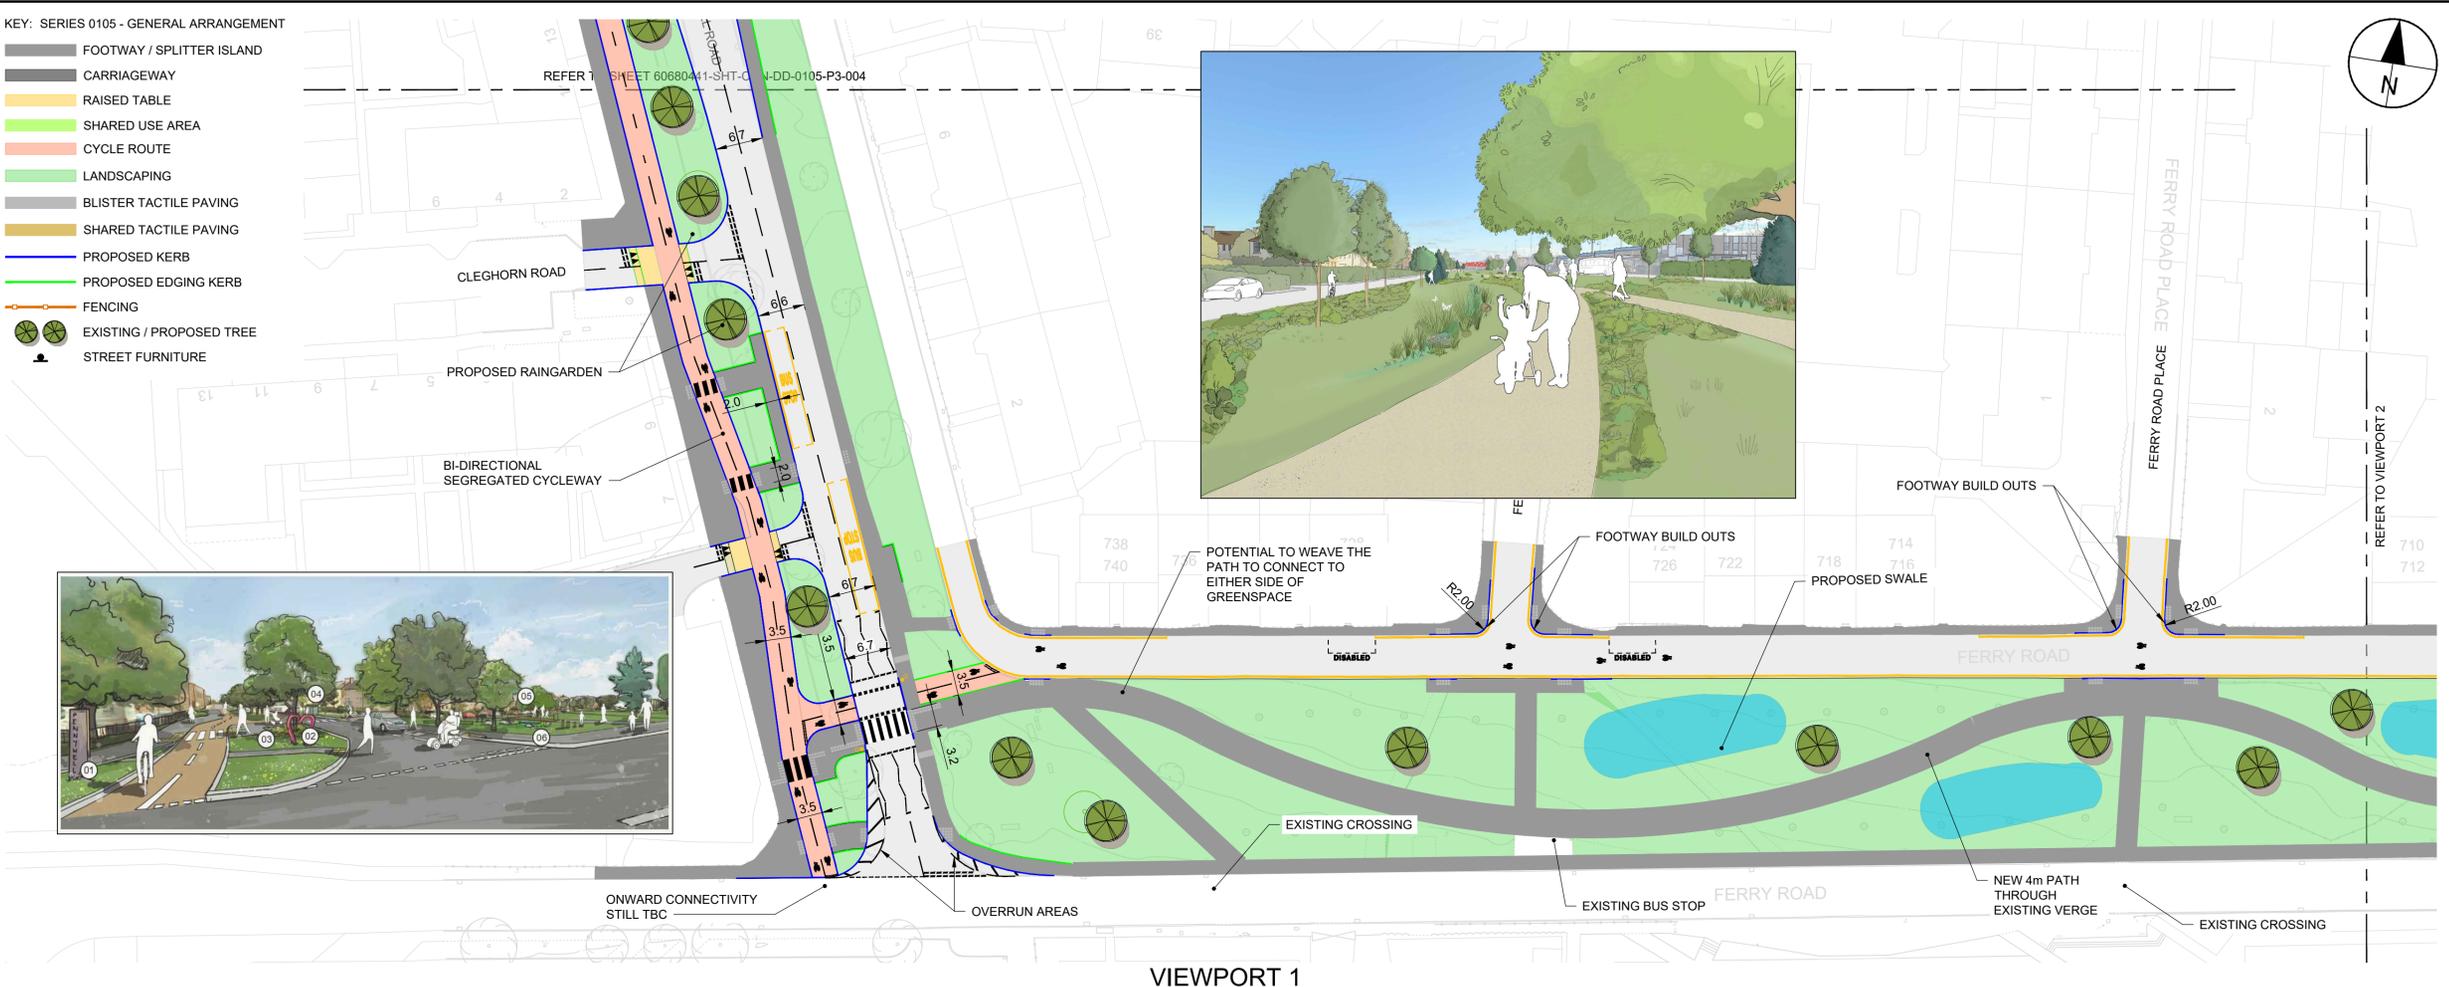

RESIDUAL HAZARDS IDENTIFIED	
ITEM	DESCRIPTION
1	REFER TO APPENDIX 1/23 - DESIGNER'S RESIDUAL HAZARDS REGISTER FOR HAZARDS IN RELATION TO THESE WORKS

ISSUE STATUS: FOR INFORMATION



PROJECT
 NORTH EDINBURGH CONNECTIONS



CLIENT
 THE CITY OF EDINBURGH COUNCIL




CONSULTANT
 AECOM
 1 Tanfield
 EDINBURGH, EH3 5DA
 +44 (0) 131 301 8600 tel
 +44 (0) 131 301 8699 fax
 www.aecom.com

- NOTES**
- ALL DIMENSIONS ARE IN METRES UNLESS STATED OTHERWISE. ALL LEVELS ARE IN METRES AND RELATE TO ORDNANCE DATUM.
 - DO NOT SCALE FROM ANY DRAWING. WORK TO FIGURED DIMENSIONS ONLY.
 - ALL WORKS BY THE CONTRACTOR MUST BE CARRIED OUT IN SUCH A WAY THAT ALL REQUIREMENTS UNDER THE HEALTH AND SAFETY AT WORK ACT ARE SATISFIED.
 - ALL WORK IS TO BE CARRIED OUT IN COMPLIANCE WITH THE REQUIREMENTS OF THE STATUTORY AUTHORITIES AND CONSTRUCTION DESIGN AND MANAGEMENT REGULATIONS.

ISSUE/REVISION

I/R	DATE	DESCRIPTION

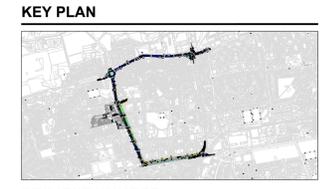


PROJECT NUMBER
 60680441

SHEET TITLE
 GENERAL ARRANGEMENT
 SHEET 5 OF 6

SHEET NUMBER
 60680441-SHT-CON-DD-0105-P3-005

- KEY: SERIES 0105 - GENERAL ARRANGEMENT**
- FOOTWAY / SPLITTER ISLAND
 - CARRIAGEWAY
 - RAISED TABLE
 - SHARED USE AREA
 - CYCLE ROUTE
 - LANDSCAPING
 - BLISTER TACTILE PAVING
 - SHARED TACTILE PAVING
 - PROPOSED KERB
 - PROPOSED EDGING KERB
 - FENCING
 - EXISTING / PROPOSED TREE
 - STREET FURNITURE

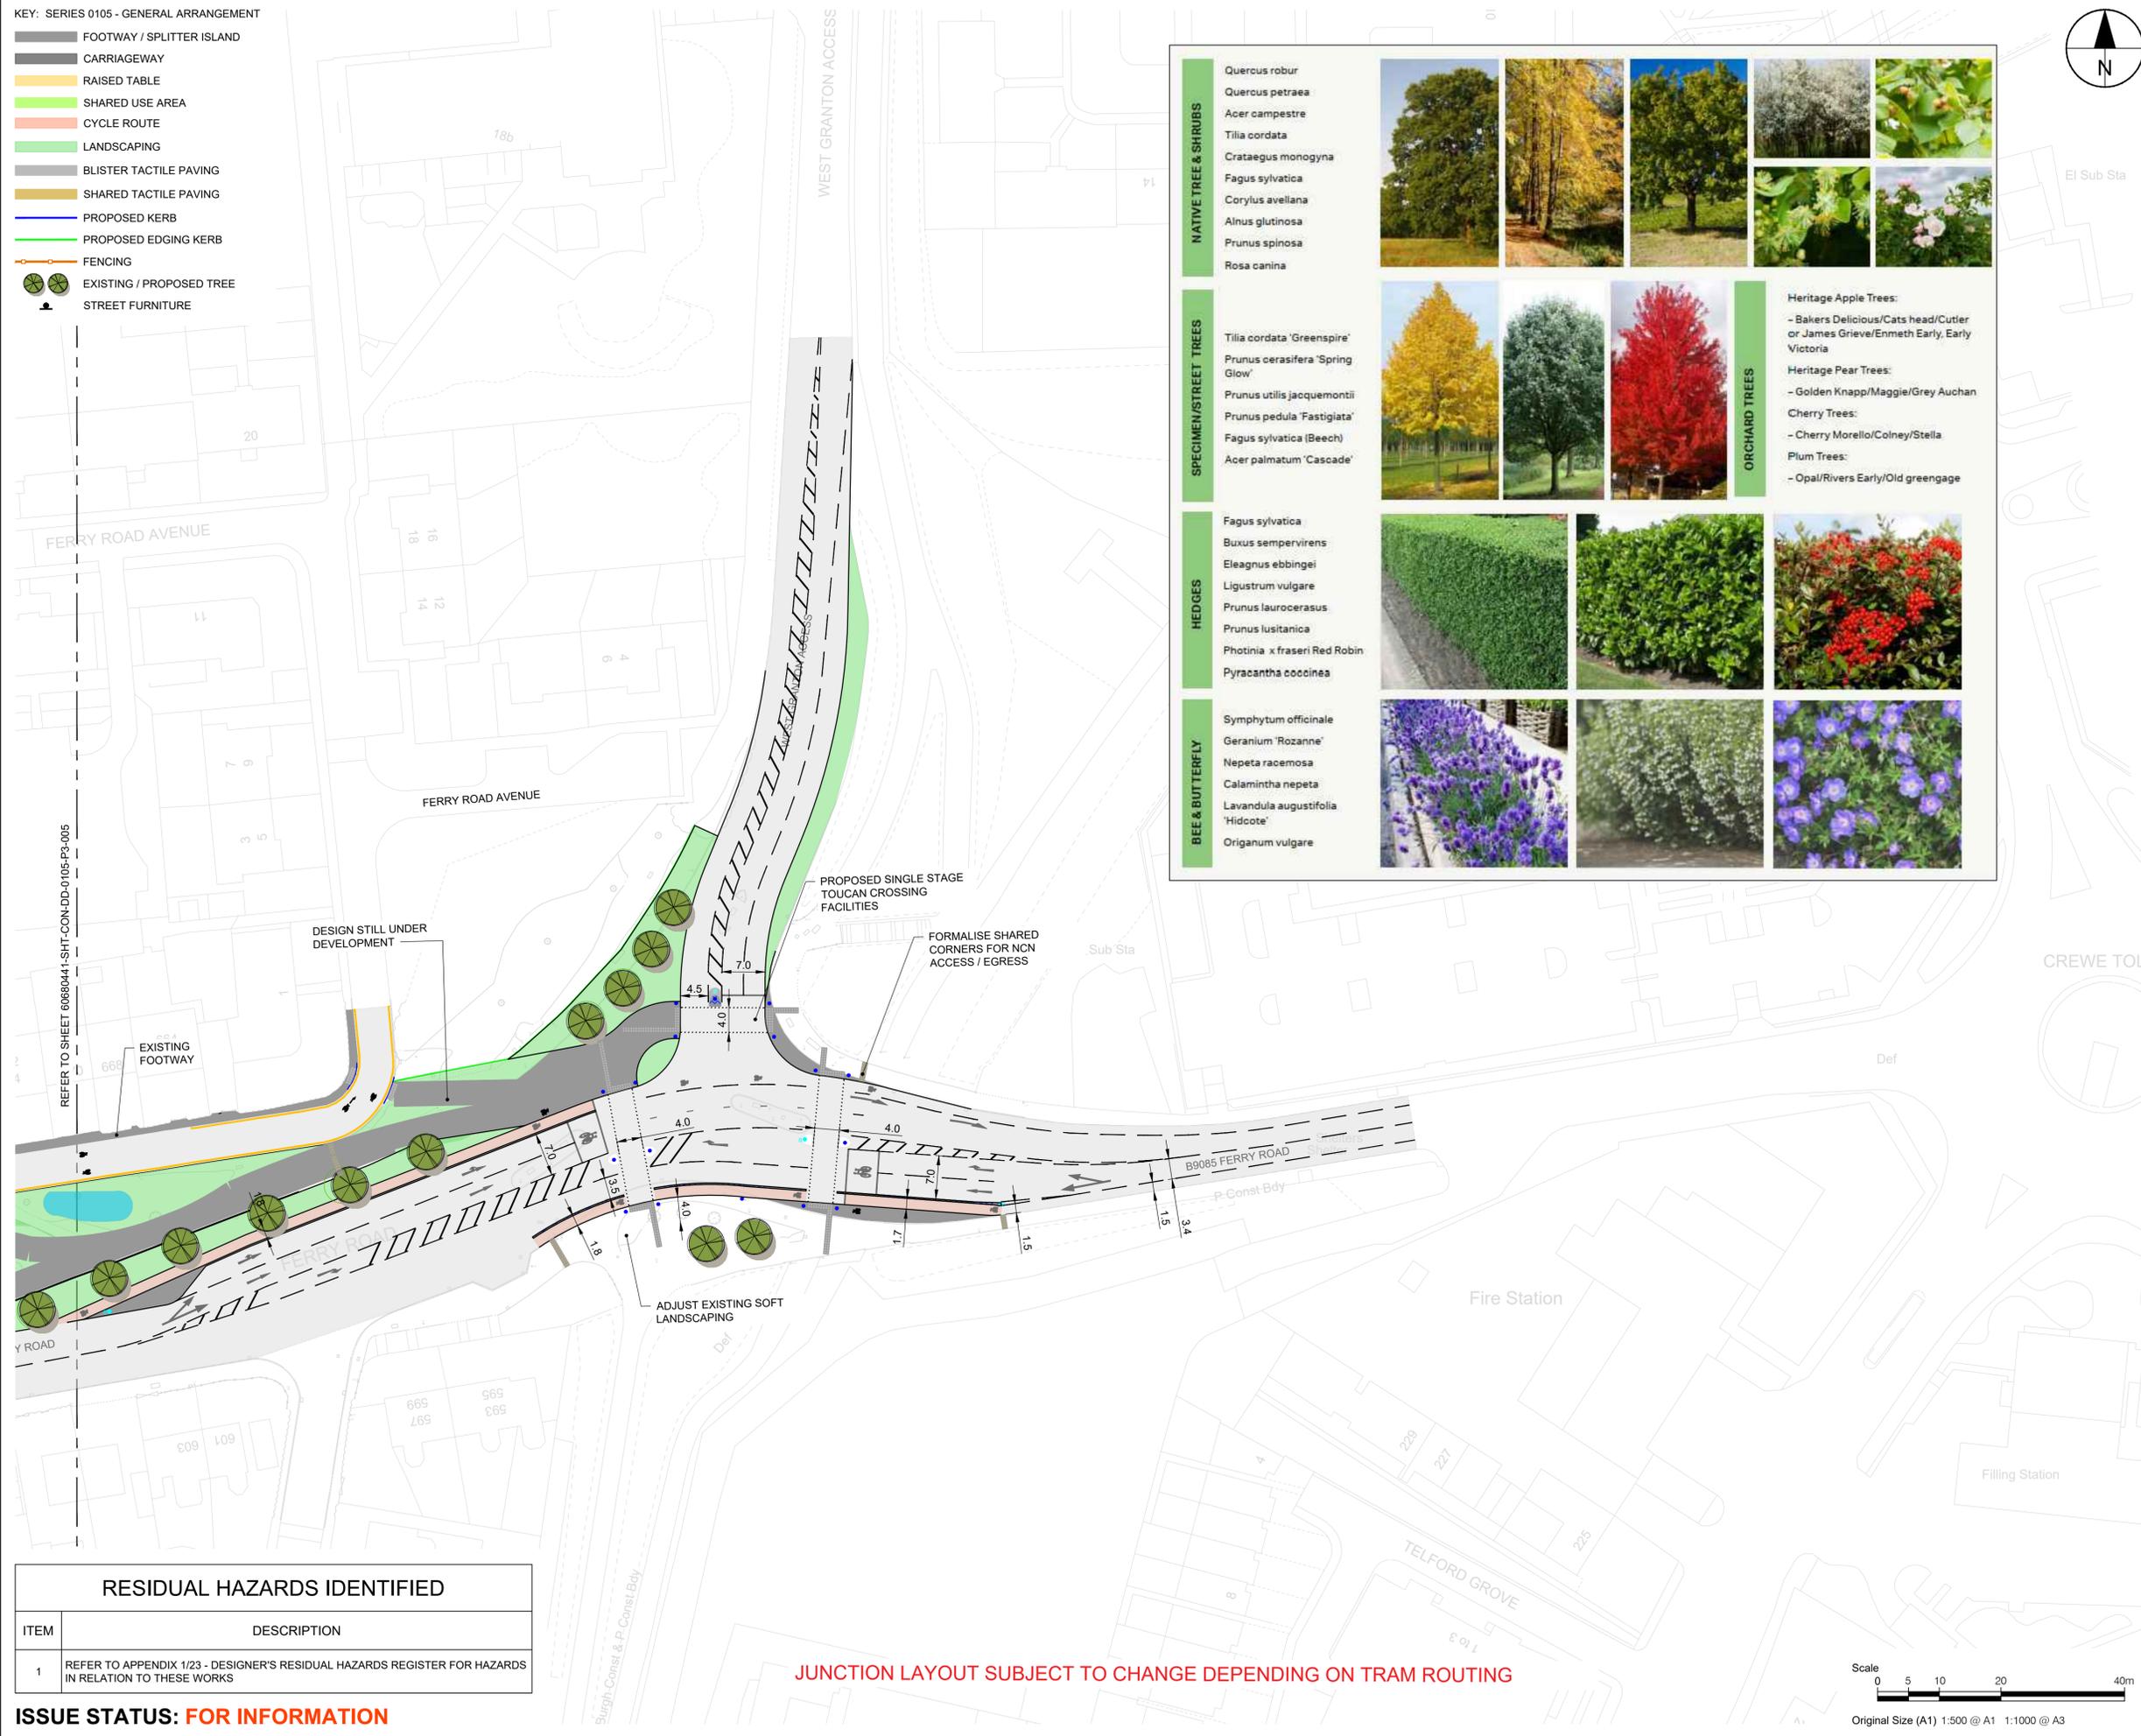

NATIVE TREE & SHRUBS	Quercus robur Quercus petraea Acer campestre Tilia cordata Crataegus monogyna Fagus sylvatica Corylus avellana Alnus glutinosa Prunus spinosa Rosa canina	
SPECIMEN/STREET TREES	Tilia cordata 'Greenspire' Prunus cerasifera 'Spring Glow' Prunus utilis jacquemontii Prunus pedula 'Fastigiata' Fagus sylvatica (Beech) Acer palmatum 'Cascade'	
HEDGES	Fagus sylvatica Buxus sempervirens Eleagnus ebbingei Ligustrum vulgare Prunus laurocerasus Prunus lusitanica Photinia x fraseri Red Robin Pyracantha coccinea	
BEE & BUTTERFLY	Symphytum officinale Geranium 'Rozanne' Nepeta racemosa Calamintha nepeta Lavandula angustifolia 'Hidcote' Origanum vulgare	
ORCHARD TREES	Heritage Apple Trees: - Bakers Delicious/Cats head/Cutler or James Grieve/Enmeth Early, Early Victoria Heritage Pear Trees: - Golden Knapp/Maggie/Grey Auchan Cherry Trees: - Cherry Morello/Colney/Stella Plum Trees: - Opal/Rivers Early/Old greengage	



AECOM

PROJECT
NORTH EDINBURGH CONNECTIONS

North Edinburgh Connections


CLIENT
EDINBURGH
THE CITY OF EDINBURGH COUNCIL

CONSULTANT
 AECOM
 1 Tanfield
 EDINBURGH, EH3 5DA
 +44 (0) 131 301 8600 tel
 +44 (0) 131 301 8699 fax
 www.aecom.com

- NOTES**
- ALL DIMENSIONS ARE IN METRES UNLESS STATED OTHERWISE. ALL LEVELS ARE IN METRES AND RELATE TO ORDANCE DATUM.
 - DO NOT SCALE FROM ANY DRAWING. WORK TO FIGURED DIMENSIONS ONLY.
 - ALL WORKS BY THE CONTRACTOR MUST BE CARRIED OUT IN SUCH A WAY THAT ALL REQUIREMENTS UNDER THE HEALTH AND SAFETY AT WORK ACT ARE SATISFIED.
 - ALL WORK IS TO BE CARRIED OUT IN COMPLIANCE WITH THE REQUIREMENTS OF THE STATUTORY AUTHORITIES AND CONSTRUCTION DESIGN AND MANAGEMENT REGULATIONS.

ISSUE/REVISION

I/R	DATE	DESCRIPTION

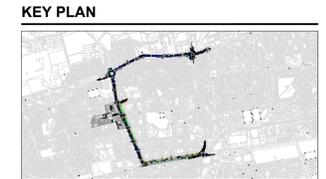

PROJECT NUMBER
60680441

SHEET TITLE
GENERAL ARRANGEMENT
SHEET 6 OF 6

SHEET NUMBER
60680441-SHT-CON-DD-0105-P3-006

RESIDUAL HAZARDS IDENTIFIED

ITEM	DESCRIPTION
1	REFER TO APPENDIX 1/23 - DESIGNER'S RESIDUAL HAZARDS REGISTER FOR HAZARDS IN RELATION TO THESE WORKS

JUNCTION LAYOUT SUBJECT TO CHANGE DEPENDING ON TRAM ROUTING

