
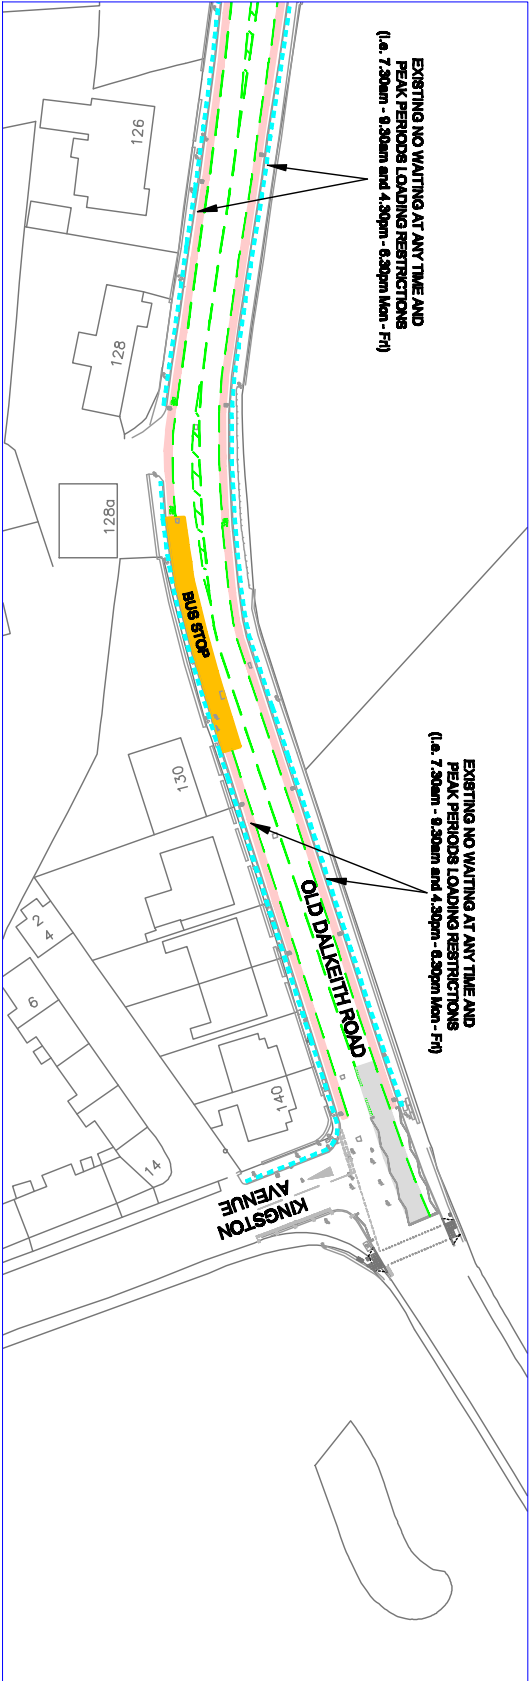


NOTES:
IT IS PROPOSED THAT ALL EXISTING SINGLE YELLOW LINES ON BOTH SIDES OF OLD DALKEITH ROAD BETWEEN BRIDGEND FARM AND KINGSTON AVENUE WILL BE CHANGED TO DOUBLE YELLOW LINES WITH NO WAITING OR LOADING AT ANY TIME. EXCEPTION - 21m LENGTH OF RESIDENTIAL PARKING EAST OF HOUSE NUMBERS 87/88.

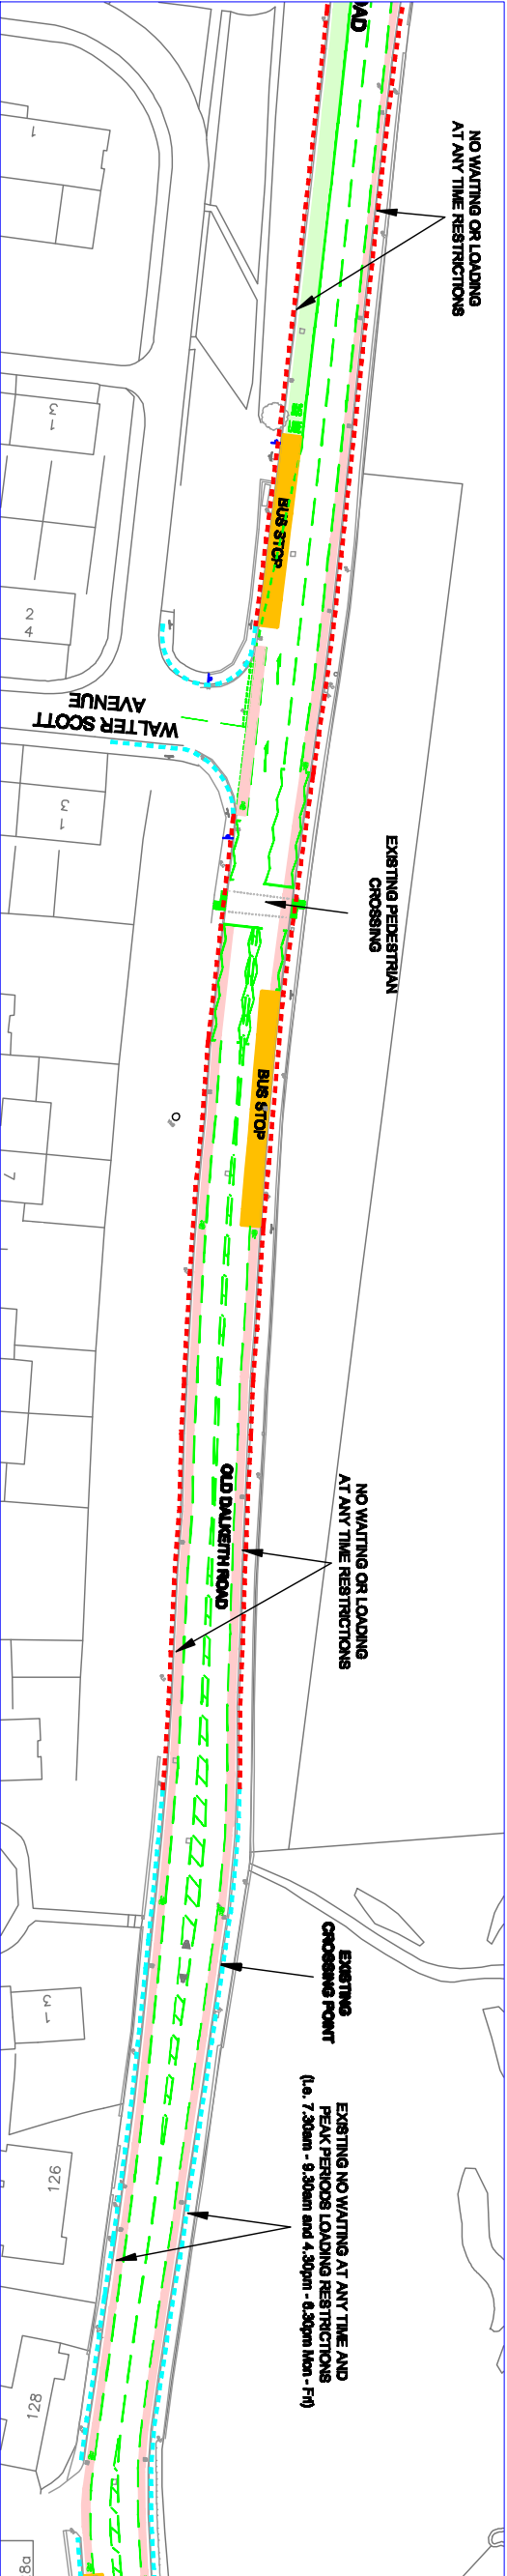

- Proposed New Bus Lane operating 24hours 7days/week
- Existing Cycle lane
- Area available for parking
- Existing bus stop
- Proposed New Double Yellow Lines (Previously Single Yellow Line)
- Proposed New Double Yellow Lines
- Existing Double Yellow Lines

This map is reproduced from Ordnance Survey material with the permission of Ordnance Survey on behalf of the Controller of Her Majesty's Stationery Office. © Crown copyright. Unauthorised reproduction without Crown copyright and may lead to prosecution or civil proceedings.

EDINBURGH
THE CITY OF EDINBURGH COUNCIL

CITY DEVELOPMENT DEPARTMENT
The City of Edinburgh Council
City Chambers High Street
Edinburgh EH1 1YJ
Tel. No. 0131 220 2000

PROPOSED OLD DALKEITH
ROAD BUS PRIORITY
MEASURES (OCTOBER 09)

CONSULTATION DRAWING, SHEET 2 OF 2

DRG. NO. RTD/05/108/3/01C