

KEY

-  Bus stop
-  Parking bay (Short stay, 2 hours)
-  Parking bay (Greenway)
-  All day loading bay (Greenway)
-  Loading bay
-  Bus lane
-  Domestic bin bay
-  Segregated cycle lane
-  White road markings
-  Double red line marking: no stopping all day
-  Single red line marking: no stopping part day
-  Double yellow line marking: no waiting at any time
-  Double yellow line/double blue bays: no waiting or loading at any time

### Bus Lane Operating Hours

Mon - Fri 7.30am - 9.30am and 4.00pm - 6.30pm

Other times  
No restrictions

**Parking Bay (Short Stay)**

Max 2 hours. No return within 60mins.

- Monday to Saturday 8.30am to 4.30pm

Parking Bay (Greenway)

Max 30mins. No return within 45mins.

- Monday to Friday 7.30am to 6.30pm
- Saturday 8.30am to 6.30pm

All Day Loading Bay (Greenway)

Loading or Blue Badge Holders only

- Monday to Friday 7.30am to 6.30pm
- Saturday 8.30am to 6.30pm

Off Peak Loading Bay (Greenway)

No Stopping

- Monday to Friday 7.30am to 6.30pm
  - Saturday 8.30am to 6.30pm
- Except for Loading or Blue Badge Holders
- Monday to Friday (9.30am to 4.00pm) and Saturday (8.30am to 1.30pm)
  - Saturday (8.30am to 1.30pm)
  - Saturday (1.30pm to 6.30pm) - Parking Maximum wait 30mins.

Loading Bay

Loading or Blue Badge Holders only

- Monday to Saturday 8.30am to 6.30pm

REV	DETAILS	BY	DATE	CHECK

**• EDINBURGH •**  
THE CITY OF EDINBURGH COUNCIL

The City of Edinburgh Council  
Waverley Court  
4 East Market Street  
Edinburgh, EH8 8BG  
Telephone: 0131 200 2000

PLACE  
PLANNING AND TRANSPORT  
INFRASTRUCTURE  
TRANSPORT DESIGN & DELIVERY


CITY CENTRE WEST TO EAST  
CYCLE LINK  
TRAFFIC REGULATION ORDER  
SECTION 1- SHEET 1 OF 10


Date: APR 2017

Scale: 1:500

Job No.

Drawn by: JN  
Checked by: WP  
Reviewed by: MC

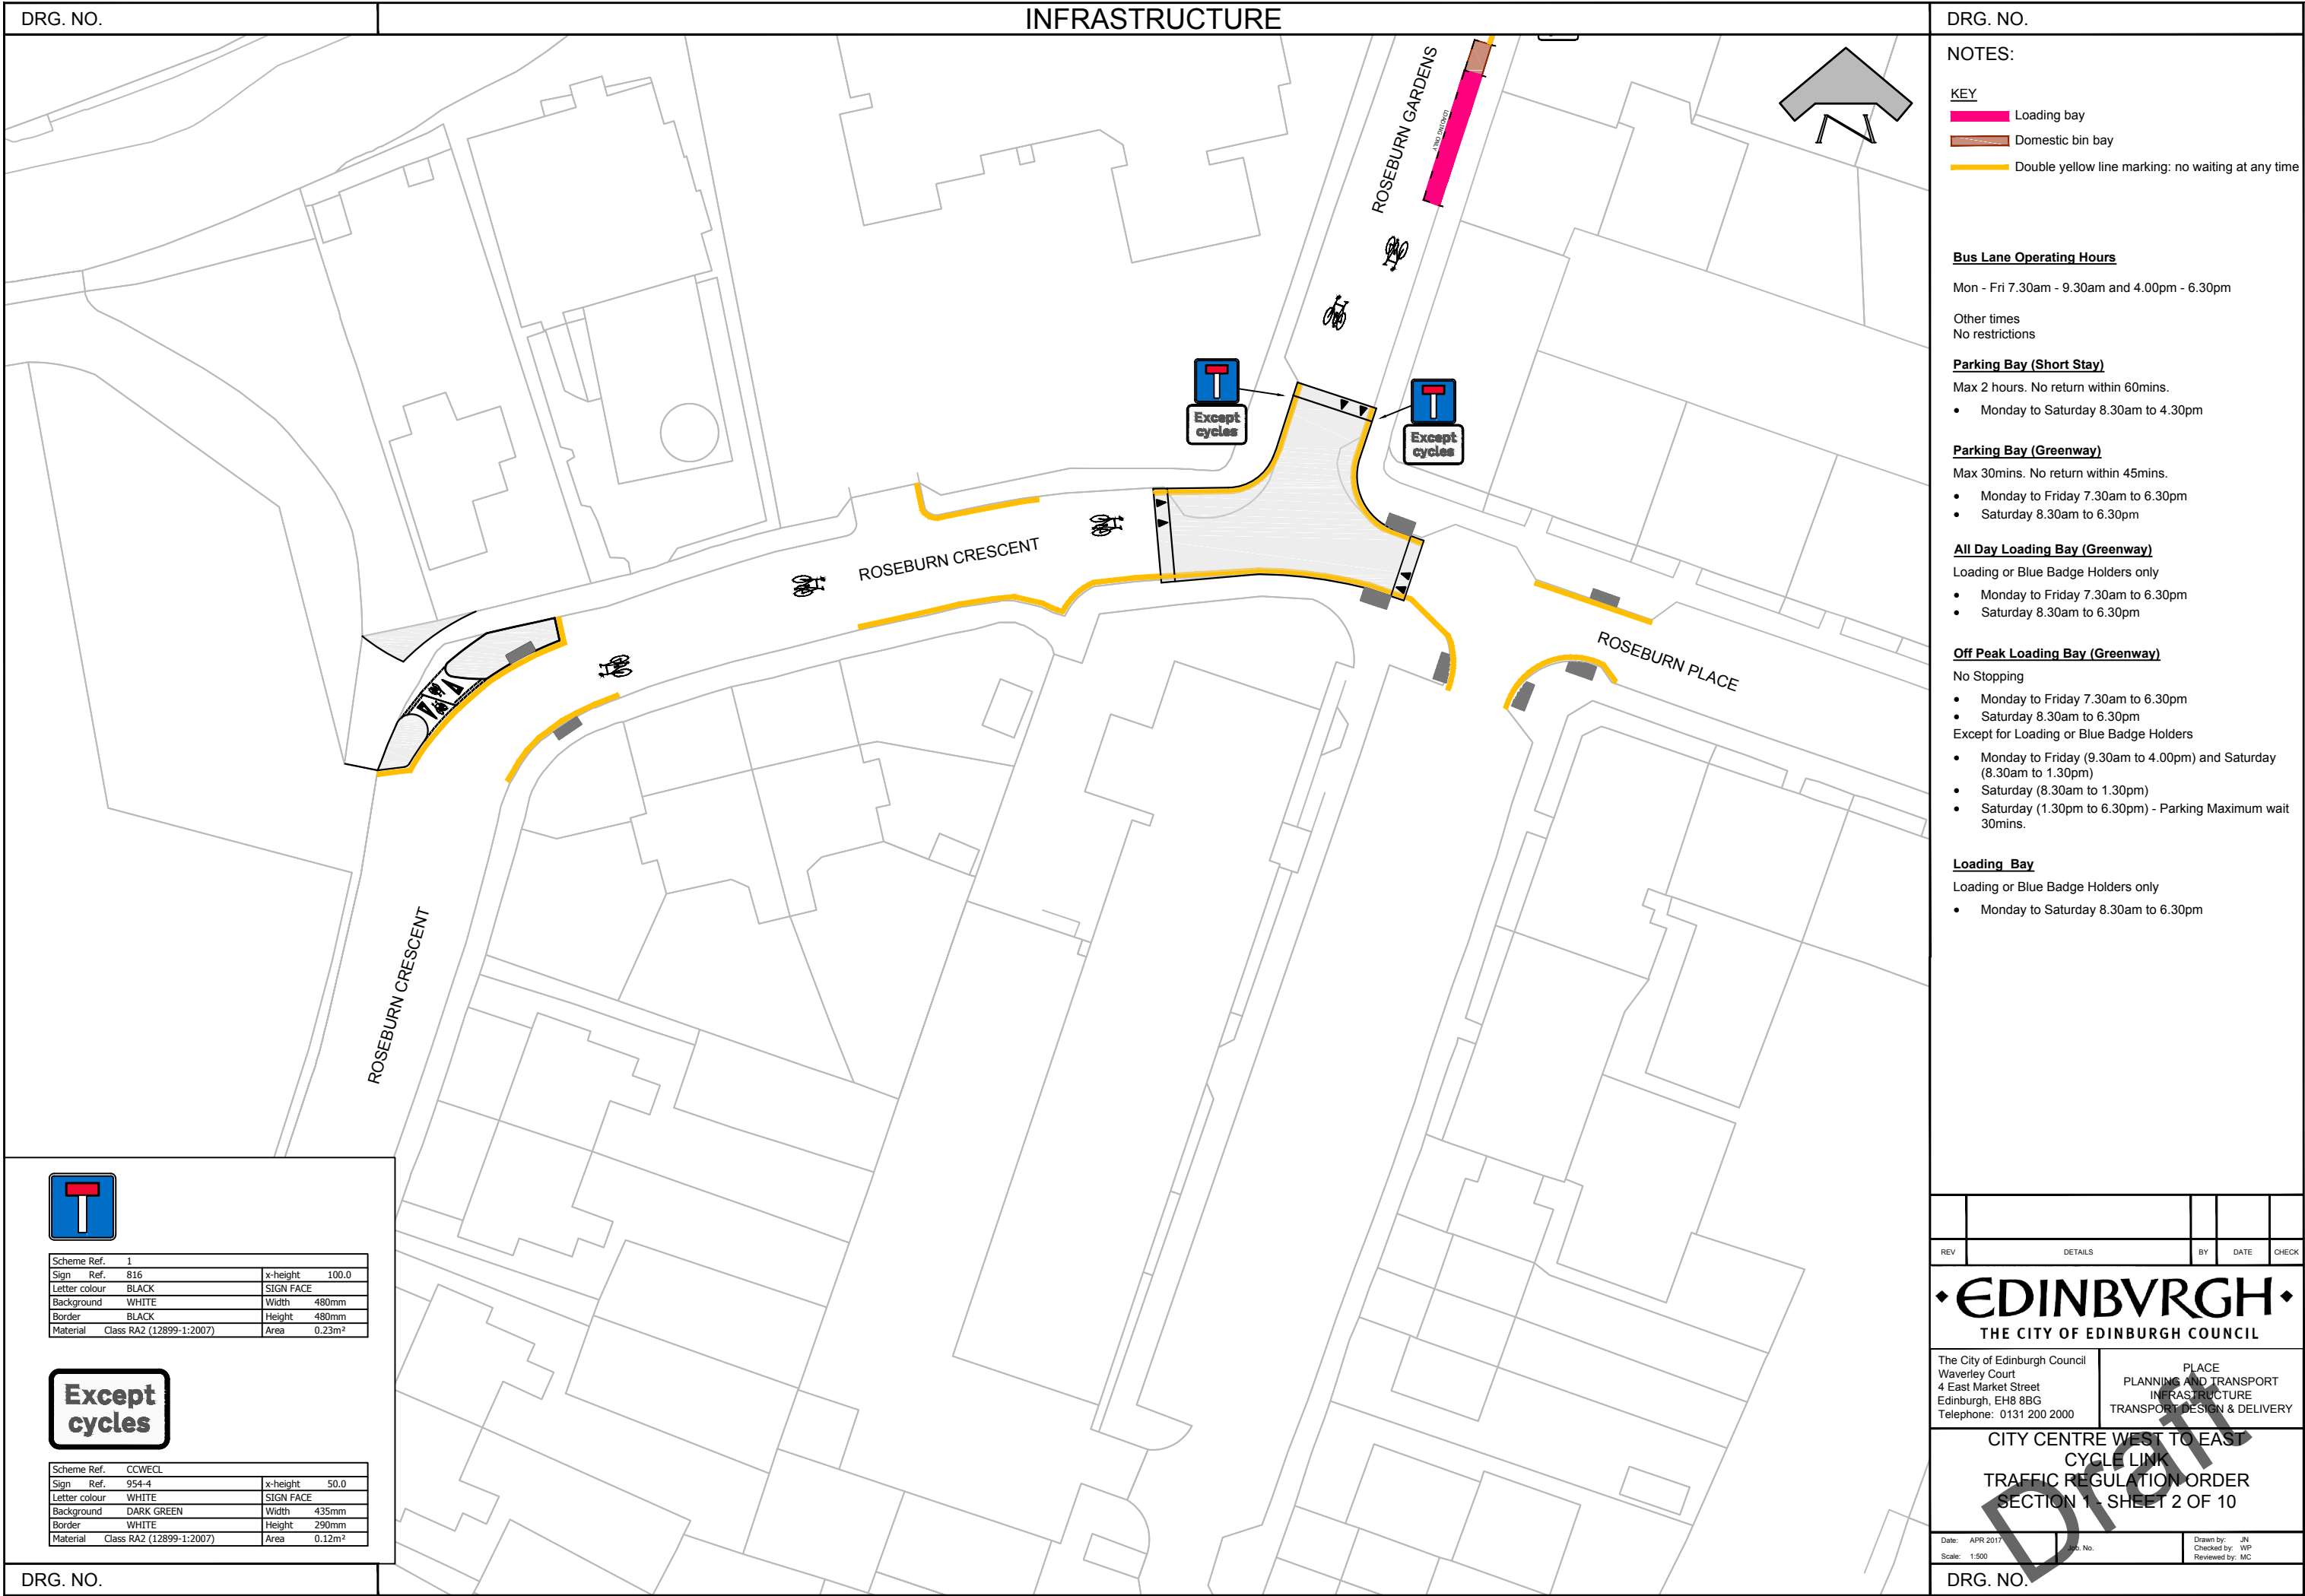

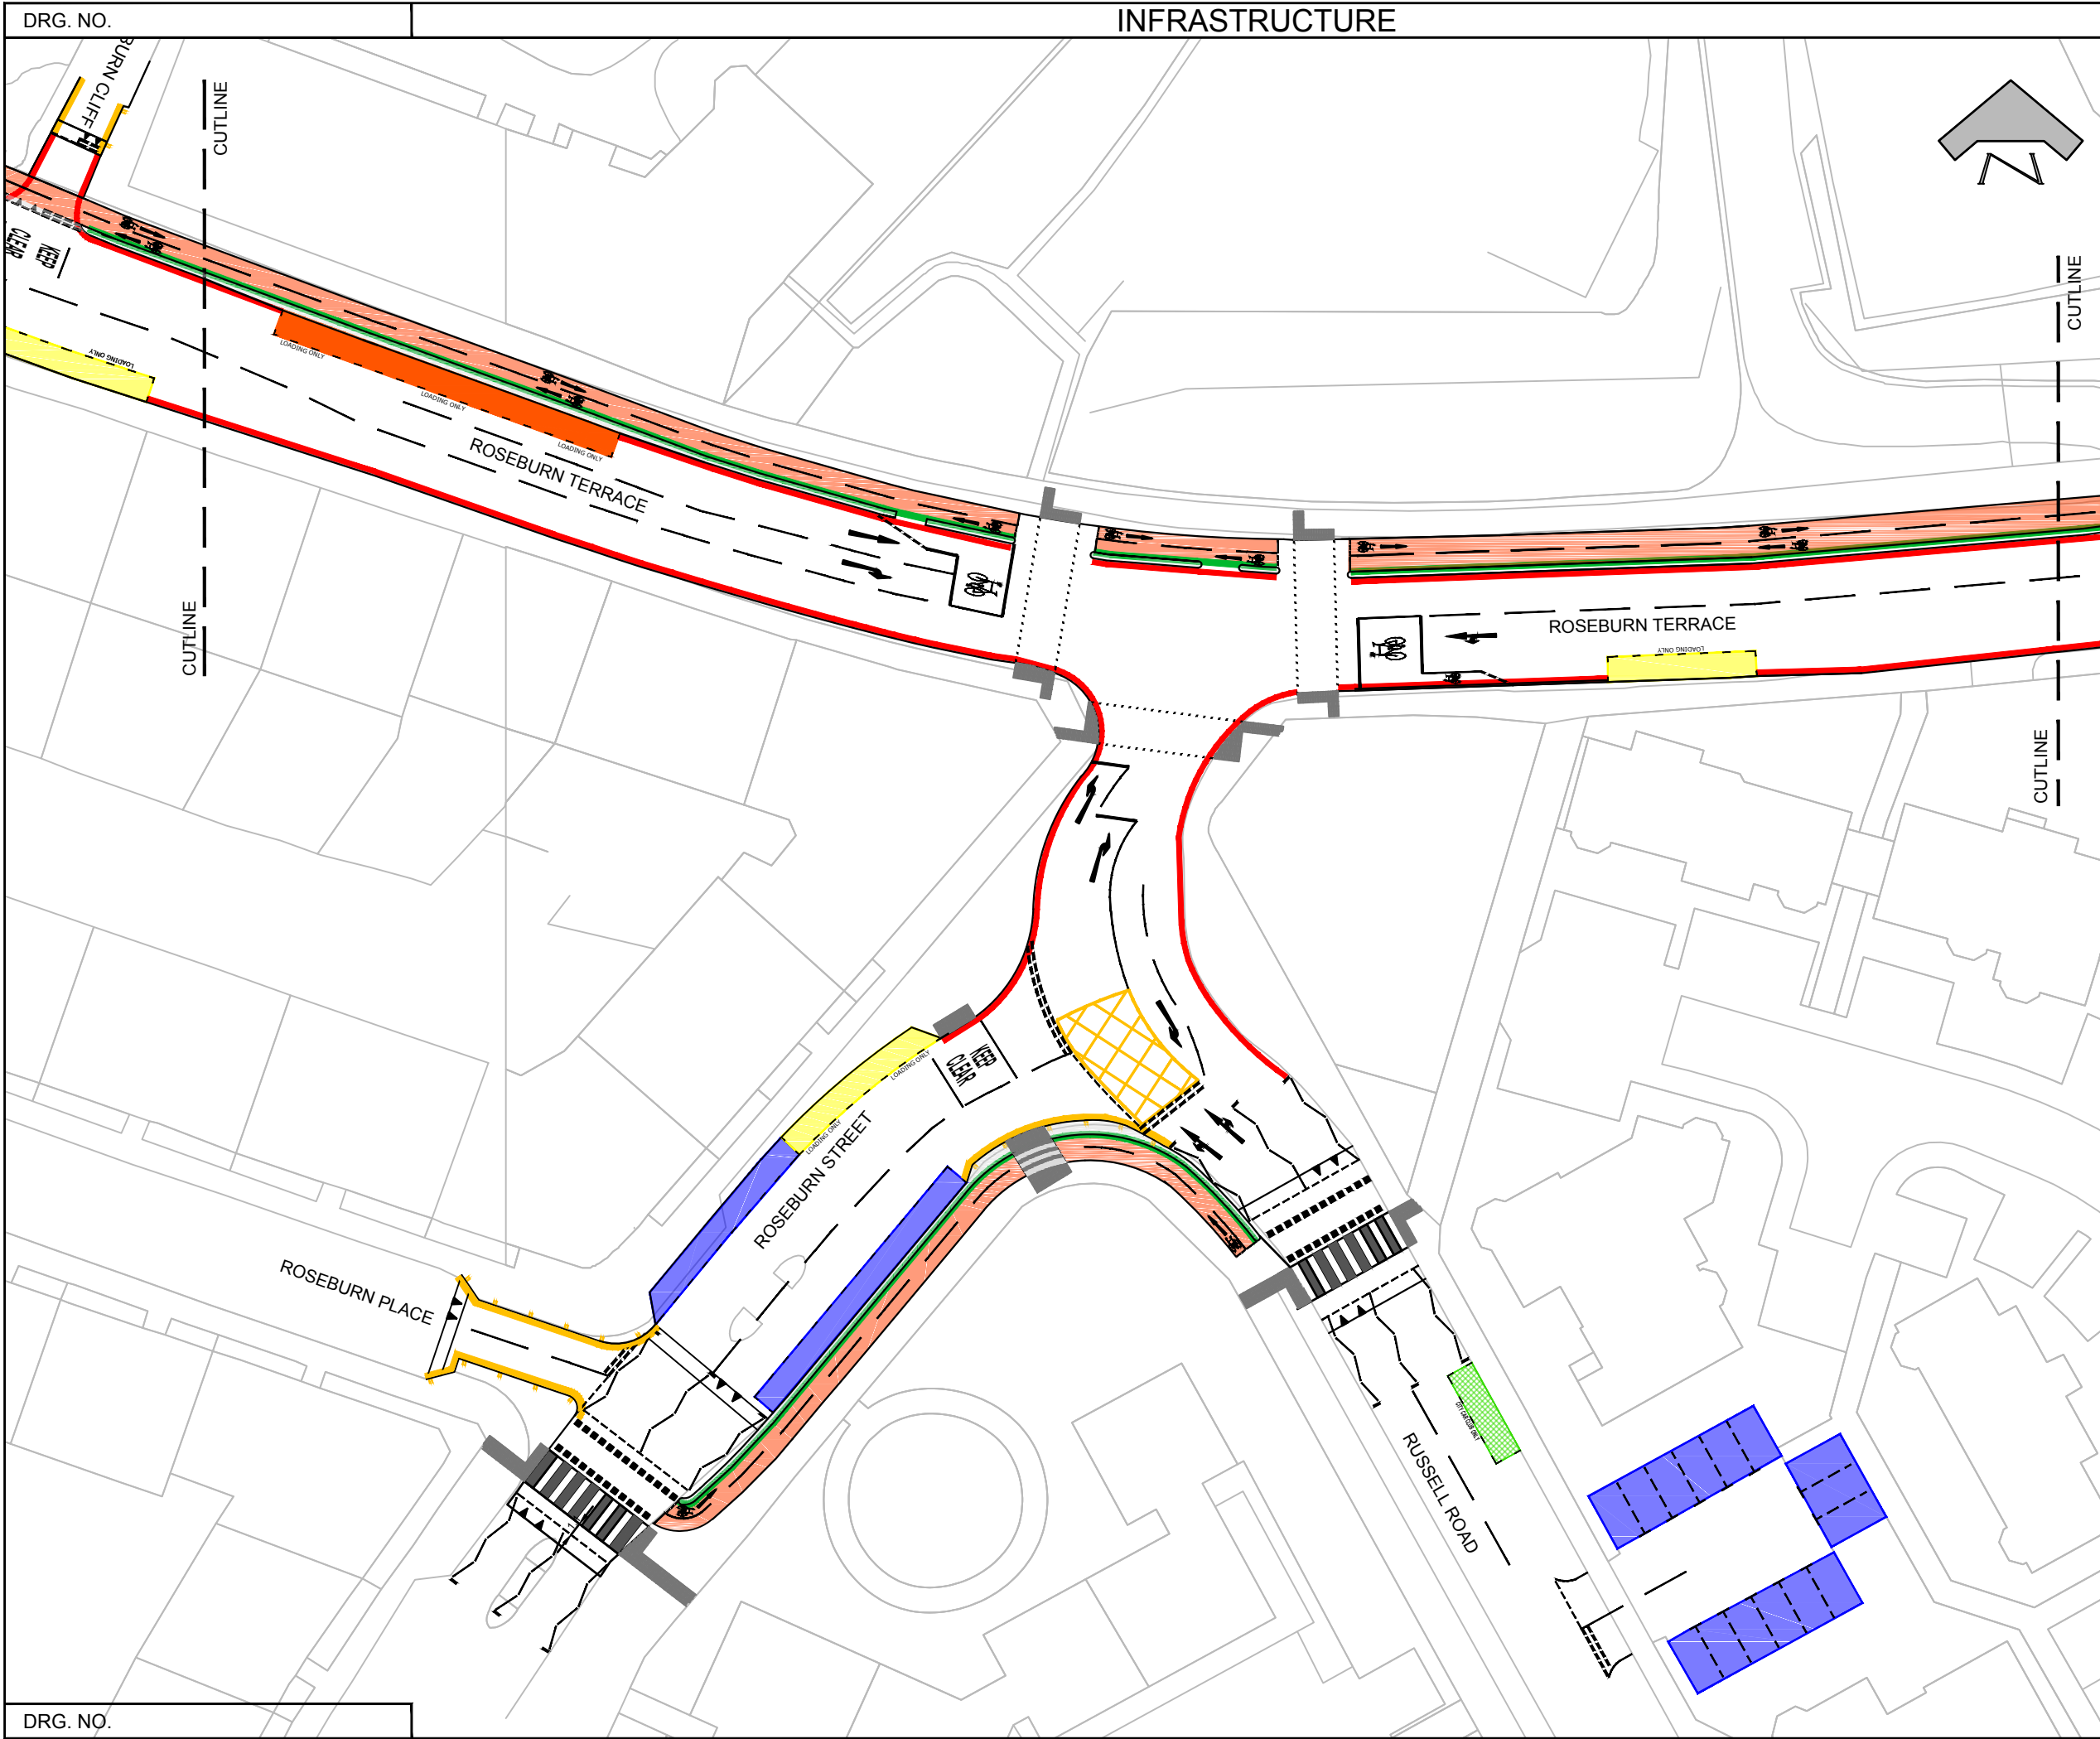

DRG. NO.

NOTES:

KEY

- Parking bay (Short stay, 2 hours)
- All day loading bay (Greenway)
- Off Peak loading bay (Greenway)
- City Car Club
- Segregated cycle lane
- White road markings
- Double red line marking: no stopping all day
- Double yellow line marking: no waiting at any time
- Double yellow line/double blip markings: no waiting or loading at any time

Bus Lane Operating Hours

Mon - Fri 7.30am - 9.30am and 4.00pm - 6.30pm

Other times  
No restrictions

Parking Bay (Short Stay)

Max 2 hours. No return within 60mins.

- Monday to Saturday 8.30am to 4.30pm

Parking Bay (Greenway)

Max 30mins. No return within 45mins.

- Monday to Friday 7.30am to 6.30pm
- Saturday 8.30am to 6.30pm

All Day Loading Bay (Greenway)

Loading or Blue Badge Holders only

- Monday to Friday 7.30am to 6.30pm
- Saturday 8.30am to 6.30pm

Off Peak Loading Bay (Greenway)

No Stopping

- Monday to Friday 7.30am to 6.30pm
- Saturday 8.30am to 6.30pm

Except for Loading or Blue Badge Holders

- Monday to Friday (9.30am to 4.00pm) and Saturday (8.30am to 1.30pm)
- Saturday (8.30am to 1.30pm)
- Saturday (1.30pm to 6.30pm) - Parking Maximum wait 30mins.

Loading Bay

Loading or Blue Badge Holders only

- Monday to Saturday 8.30am to 6.30pm

REV	DETAILS	BY	DATE	CHECK

**• EDINBURGH •**  
THE CITY OF EDINBURGH COUNCIL

The City of Edinburgh Council  
Waverley Court  
4 East Market Street  
Edinburgh, EH8 8BG  
Telephone: 0131 200 2000


PLACE  
PLANNING AND TRANSPORT  
INFRASTRUCTURE  
TRANSPORT DESIGN & DELIVERY


CITY CENTRE WEST TO EAST  
CYCLE LINK  
TRAFFIC REGULATION ORDER  
SECTION 1 - SHEET 3 OF 10

Date: APR 2017  
Scale: 1:500  
Drawn by: JN  
Checked by: WP  
Reviewed by: MC

DRG. NO.



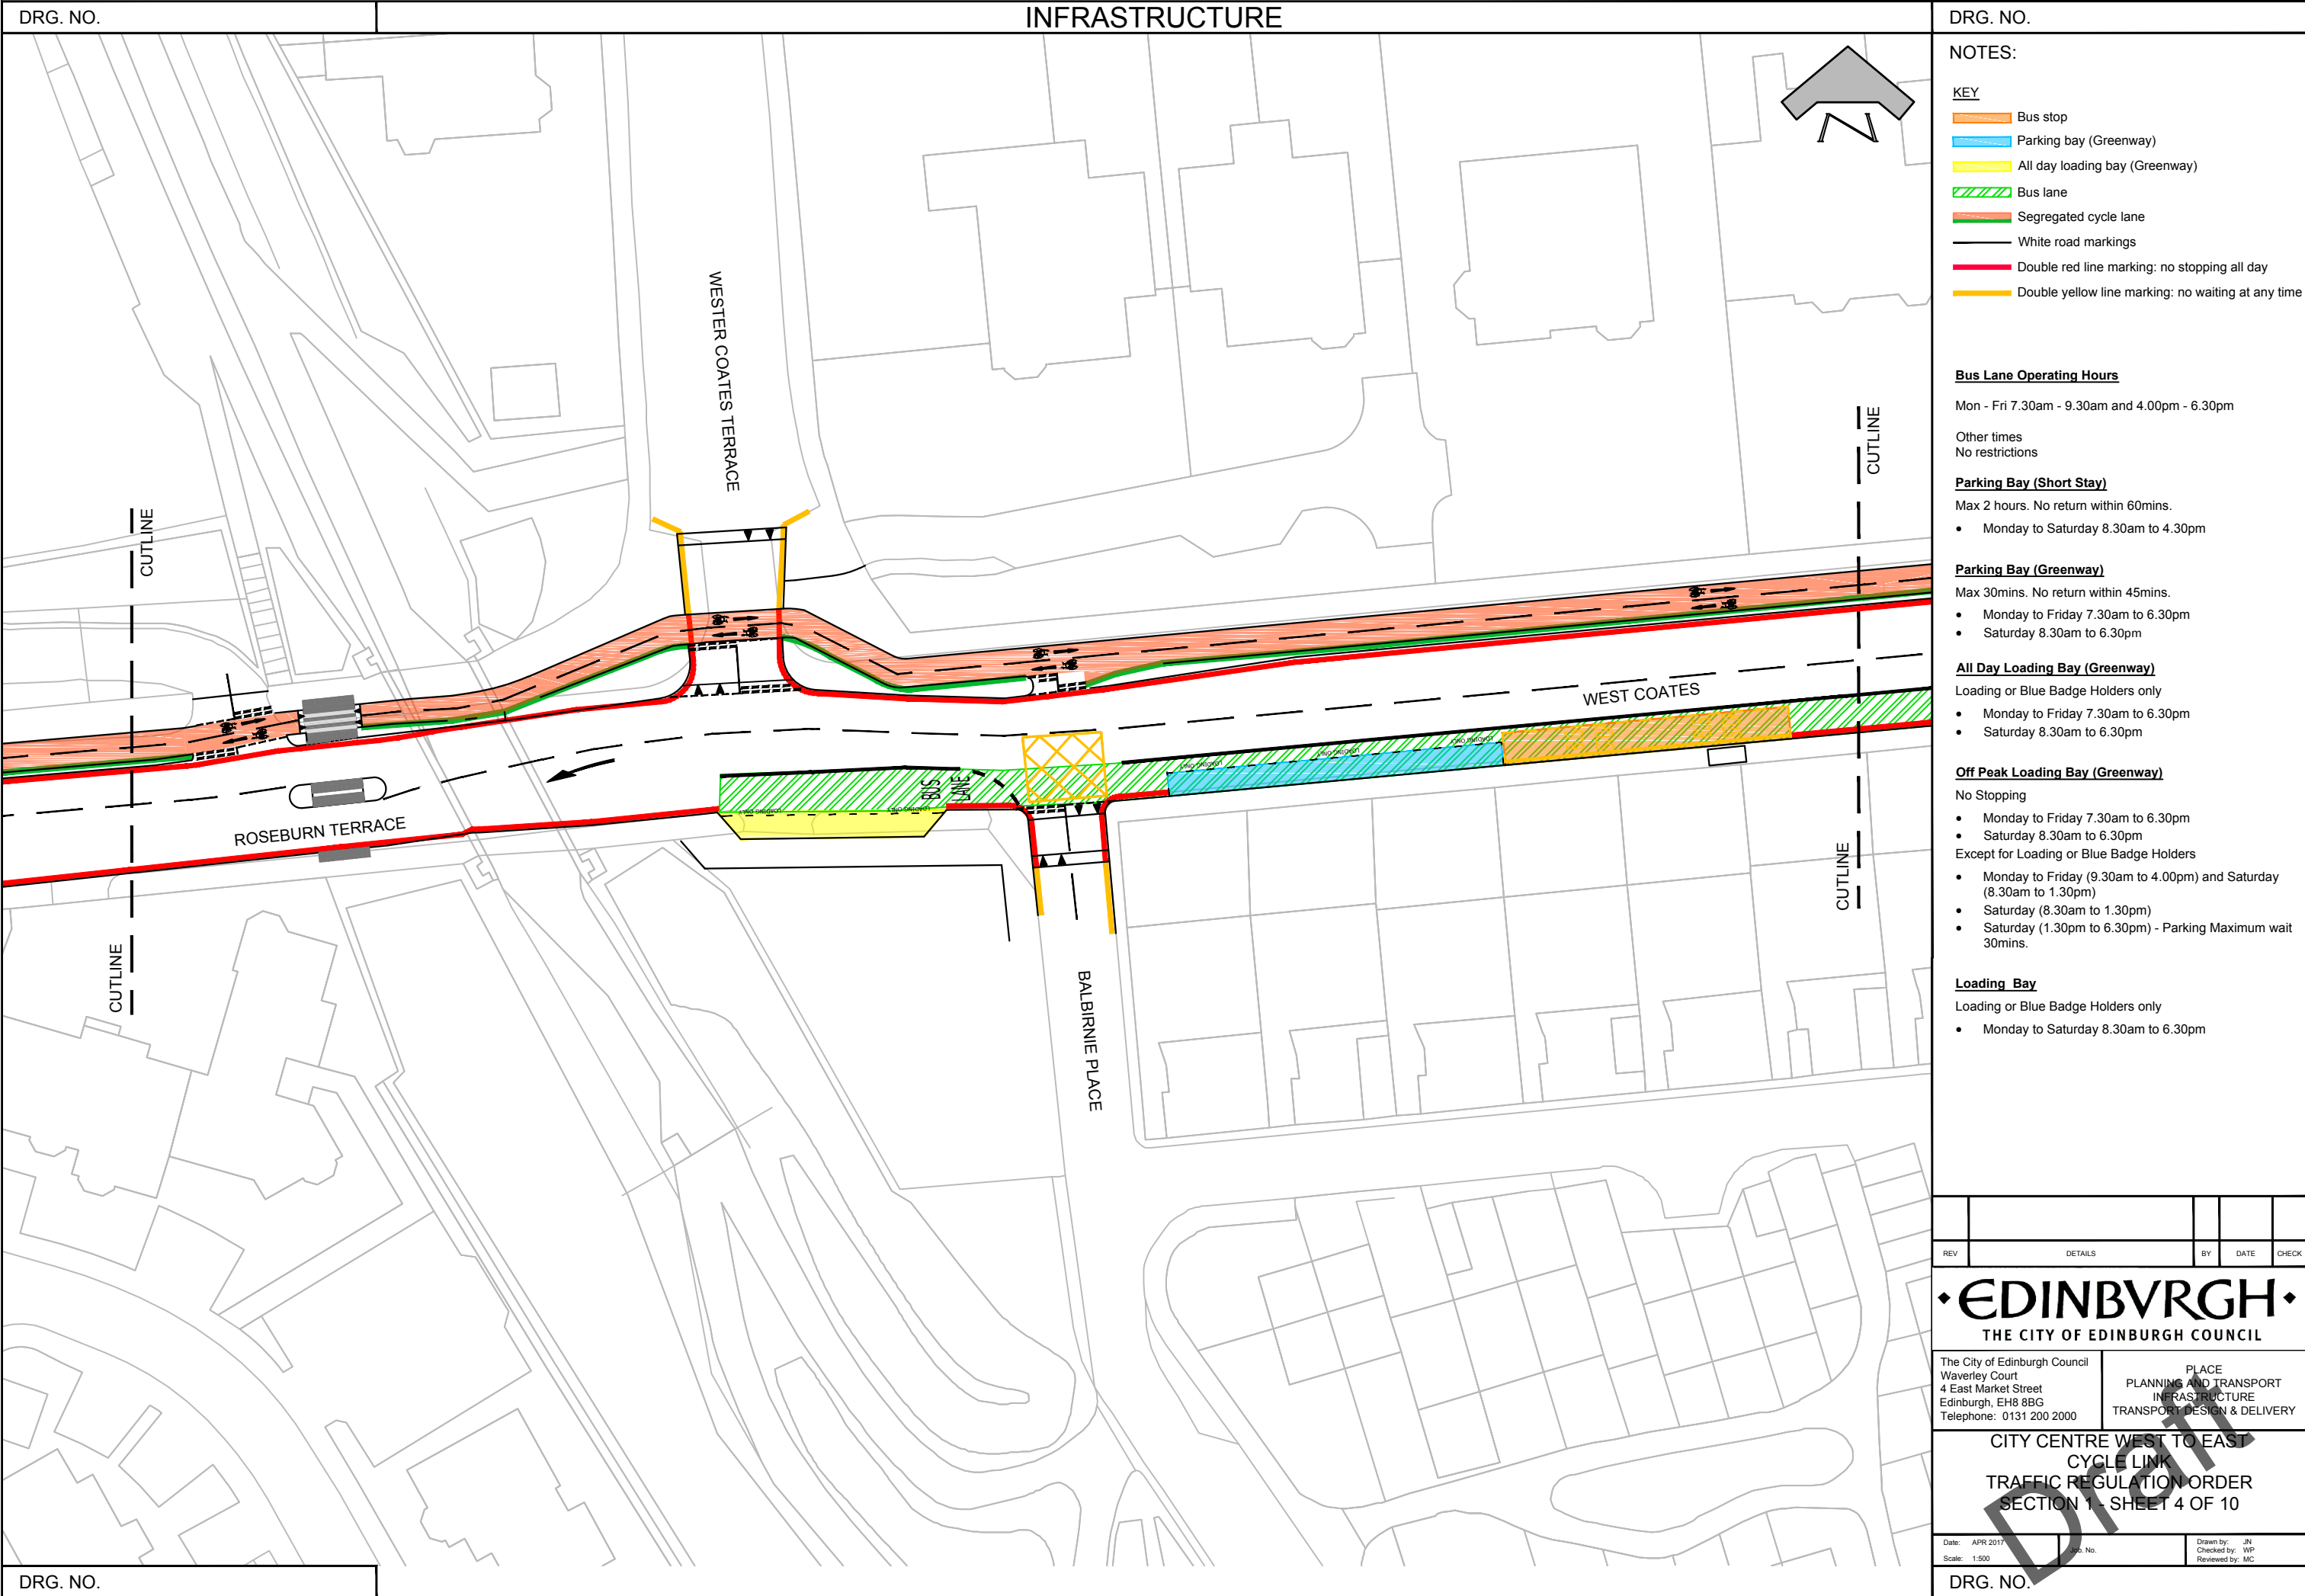

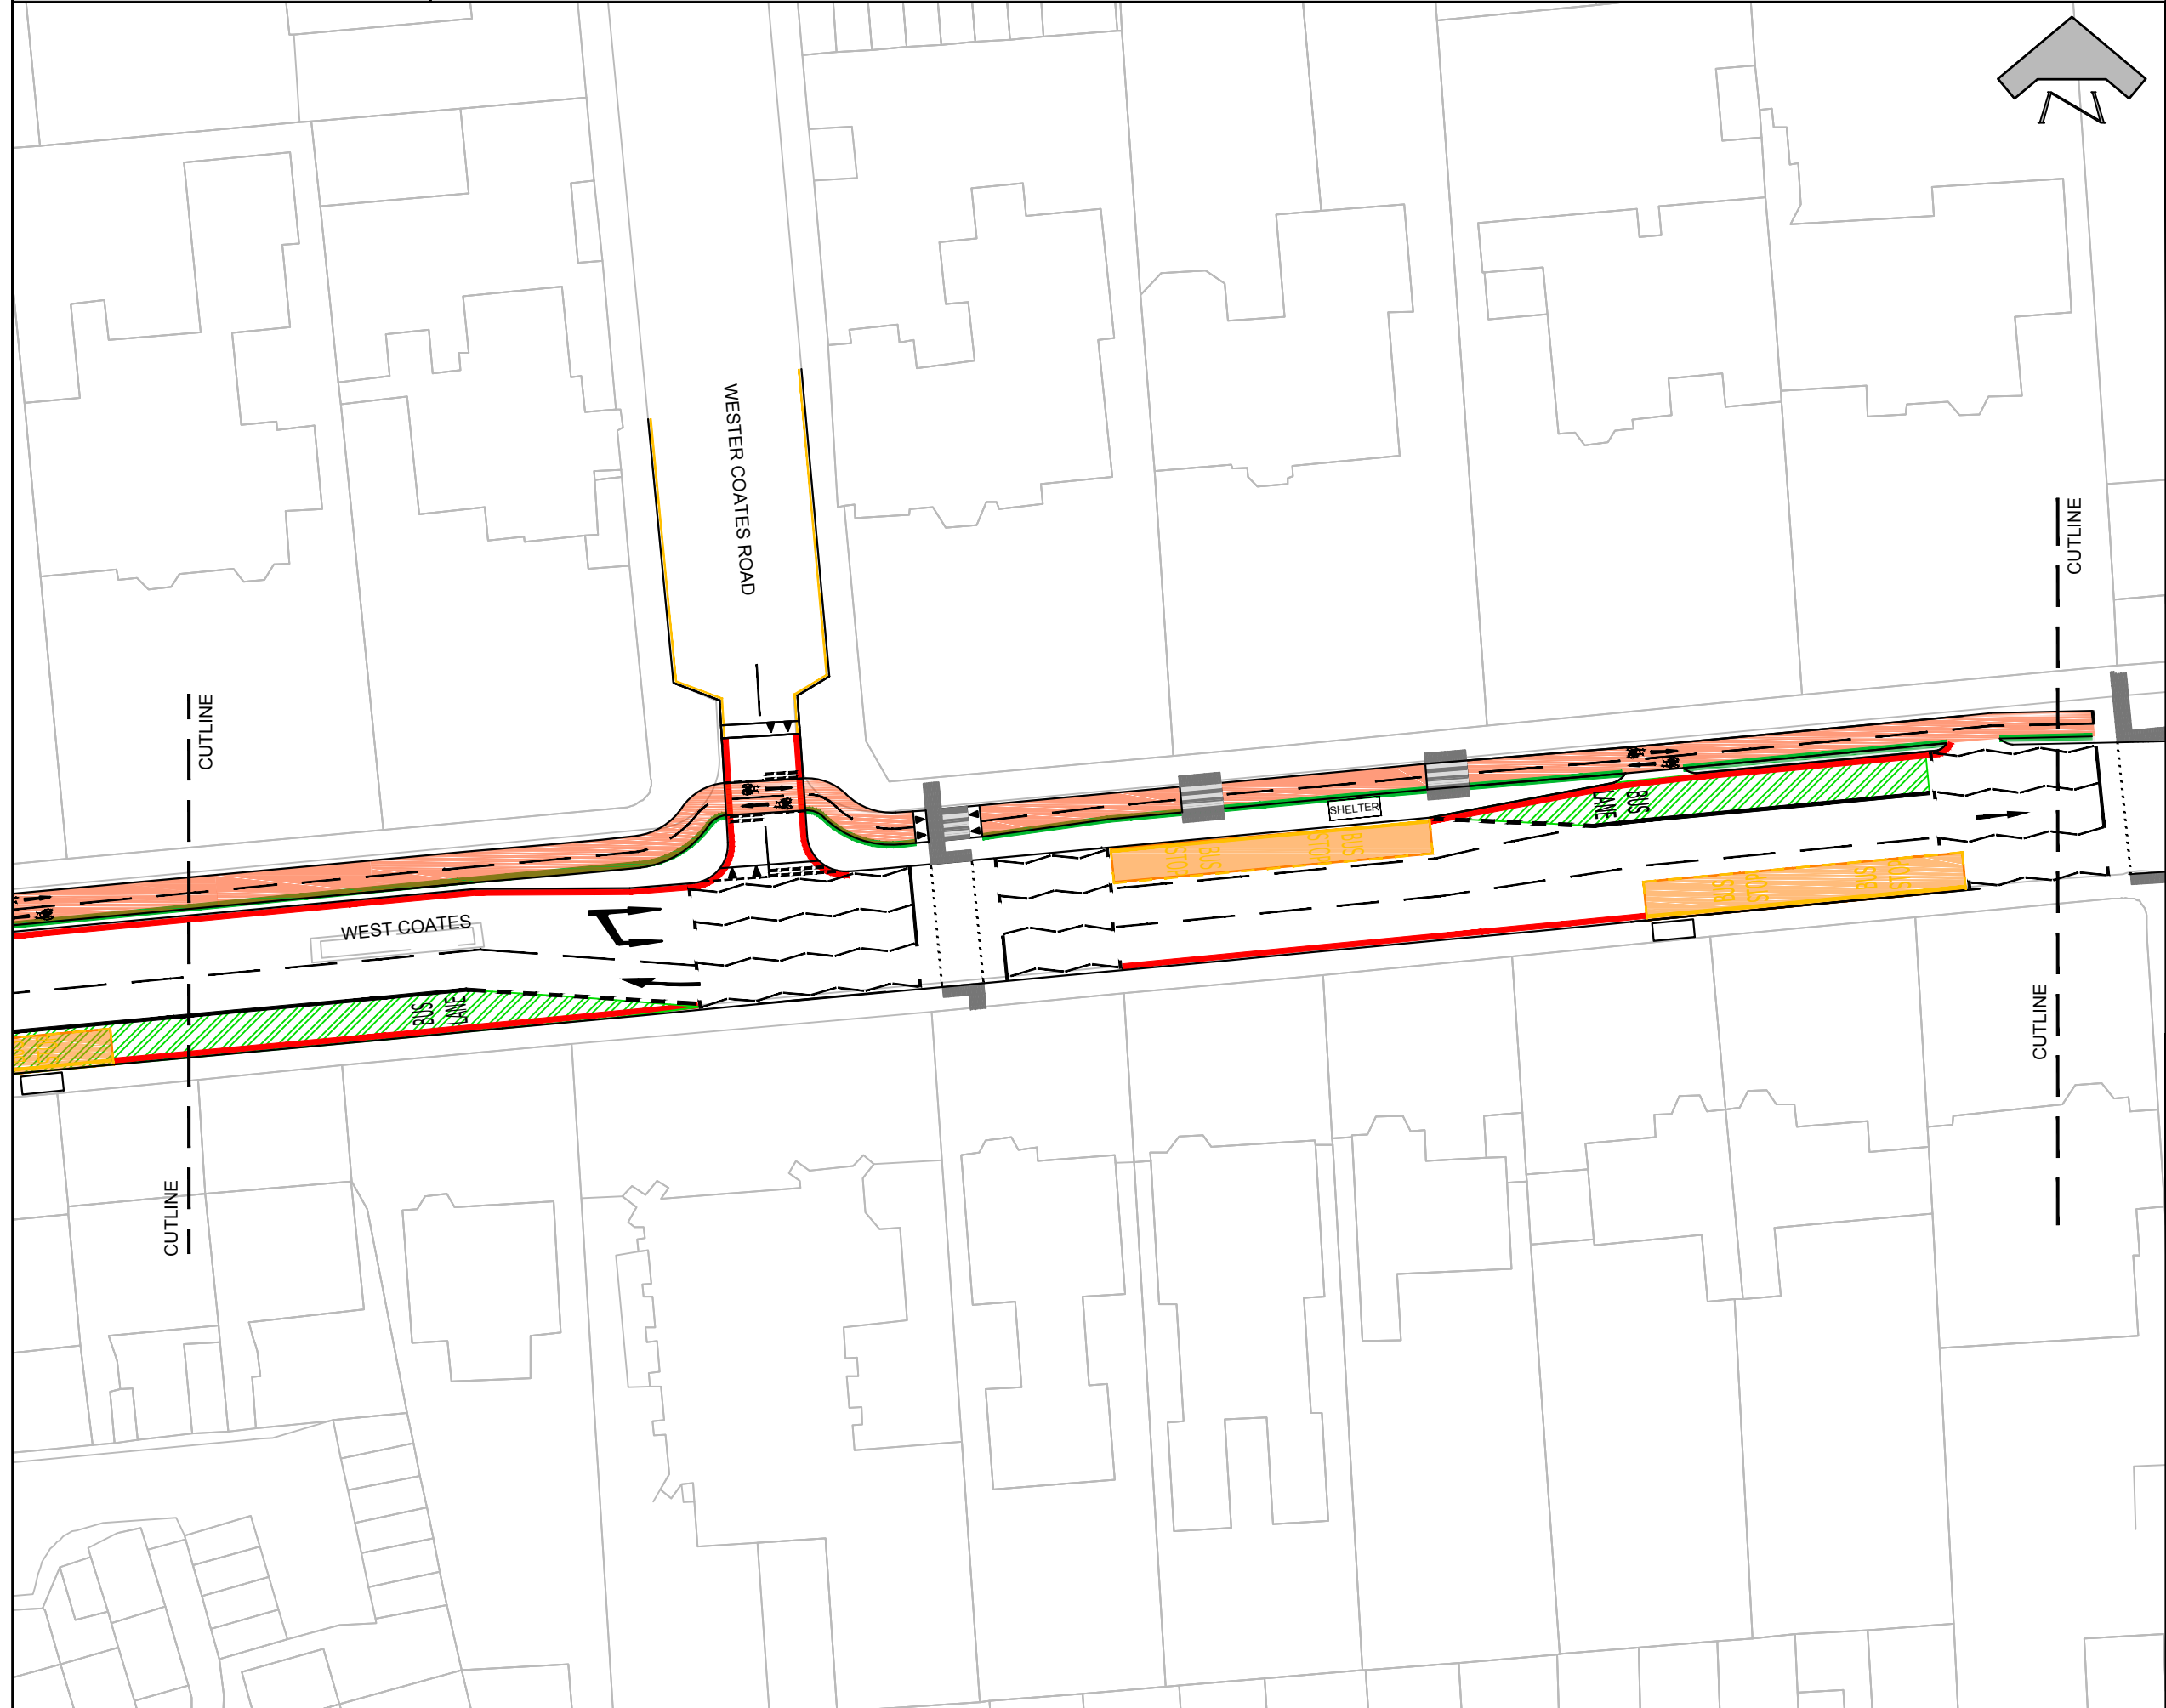







## NOTES:

KEY

-  Bus stop
-  Bus lane
-  Segregated cycle lane
-  White road markings
-  Double red line marking: no stopping all day
-  Single yellow line marking: waiting restriction

### Bus Lane Operating Hours

Mon - Fri 7.30am - 9.30am and 4.00pm - 6.30pm

Other times	
No restrictions	

Parking Bay (Short Stay)

Max 2 hours. No return within 60mins.

- Monday to Saturday 8.30am to 4.30pm

**Parking Bay (Greenway)**

Max 30mins. No return within 45mins.

- Monday to Friday 7.30am to 6.30pm
- Saturday 8.30am to 6.30pm

All Day Loading Bay (Greenway)

Loading or Blue Badge Holders only

- Monday to Friday 7.30am to 6.30pm
- Saturday 8.30am to 6.30pm

**Off Peak Loading Bay (Greenway)**

No Stopping	
-------------	--

- Monday to Friday 7.30am to 6.30pm
- Saturday 8.30am to 6.30pm

Except for Loading or Blue Badge Holders

- Monday to Friday (9.30am to 4.00pm) and Saturday (8.30am to 1.30pm)
- Saturday (8.30am to 1.30pm)
- Saturday (1.30pm to 6.30pm) - Parking Maximum wait 30mins.

Loading Bay

Loading or Blue Badge Holders only

- Monday to Saturday 8.30am to 6.30pm

REV	DETAILS	BY	DATE	CHECK

**◆ EDINBURGH ◆**  
THE CITY OF EDINBURGH COUNCIL

<p>The City of Edinburgh Council Waverley Court 4 East Market Street Edinburgh, EH8 8BG Telephone: 0131 200 2000</p>	<p>PLACE PLANNING AND TRANSPORT INFRASTRUCTURE TRANSPORT DESIGN &amp; DELIVERY</p>
--	--


PLACE  
PLANNING AND TRANSPORT  
INFRASTRUCTURE  
TRANSPORT DESIGN & DELIVERY

CITY CENTRE WEST TO EAST  
CYCLE LINK  
TRAFFIC REGULATION ORDER  
SECTION 1 - SHEET 5 OF 10

Date: APR 2017	Job. No.	Drawn by: JN
Scale: 1:500		Checked by: WP
		Reviewed by: MC





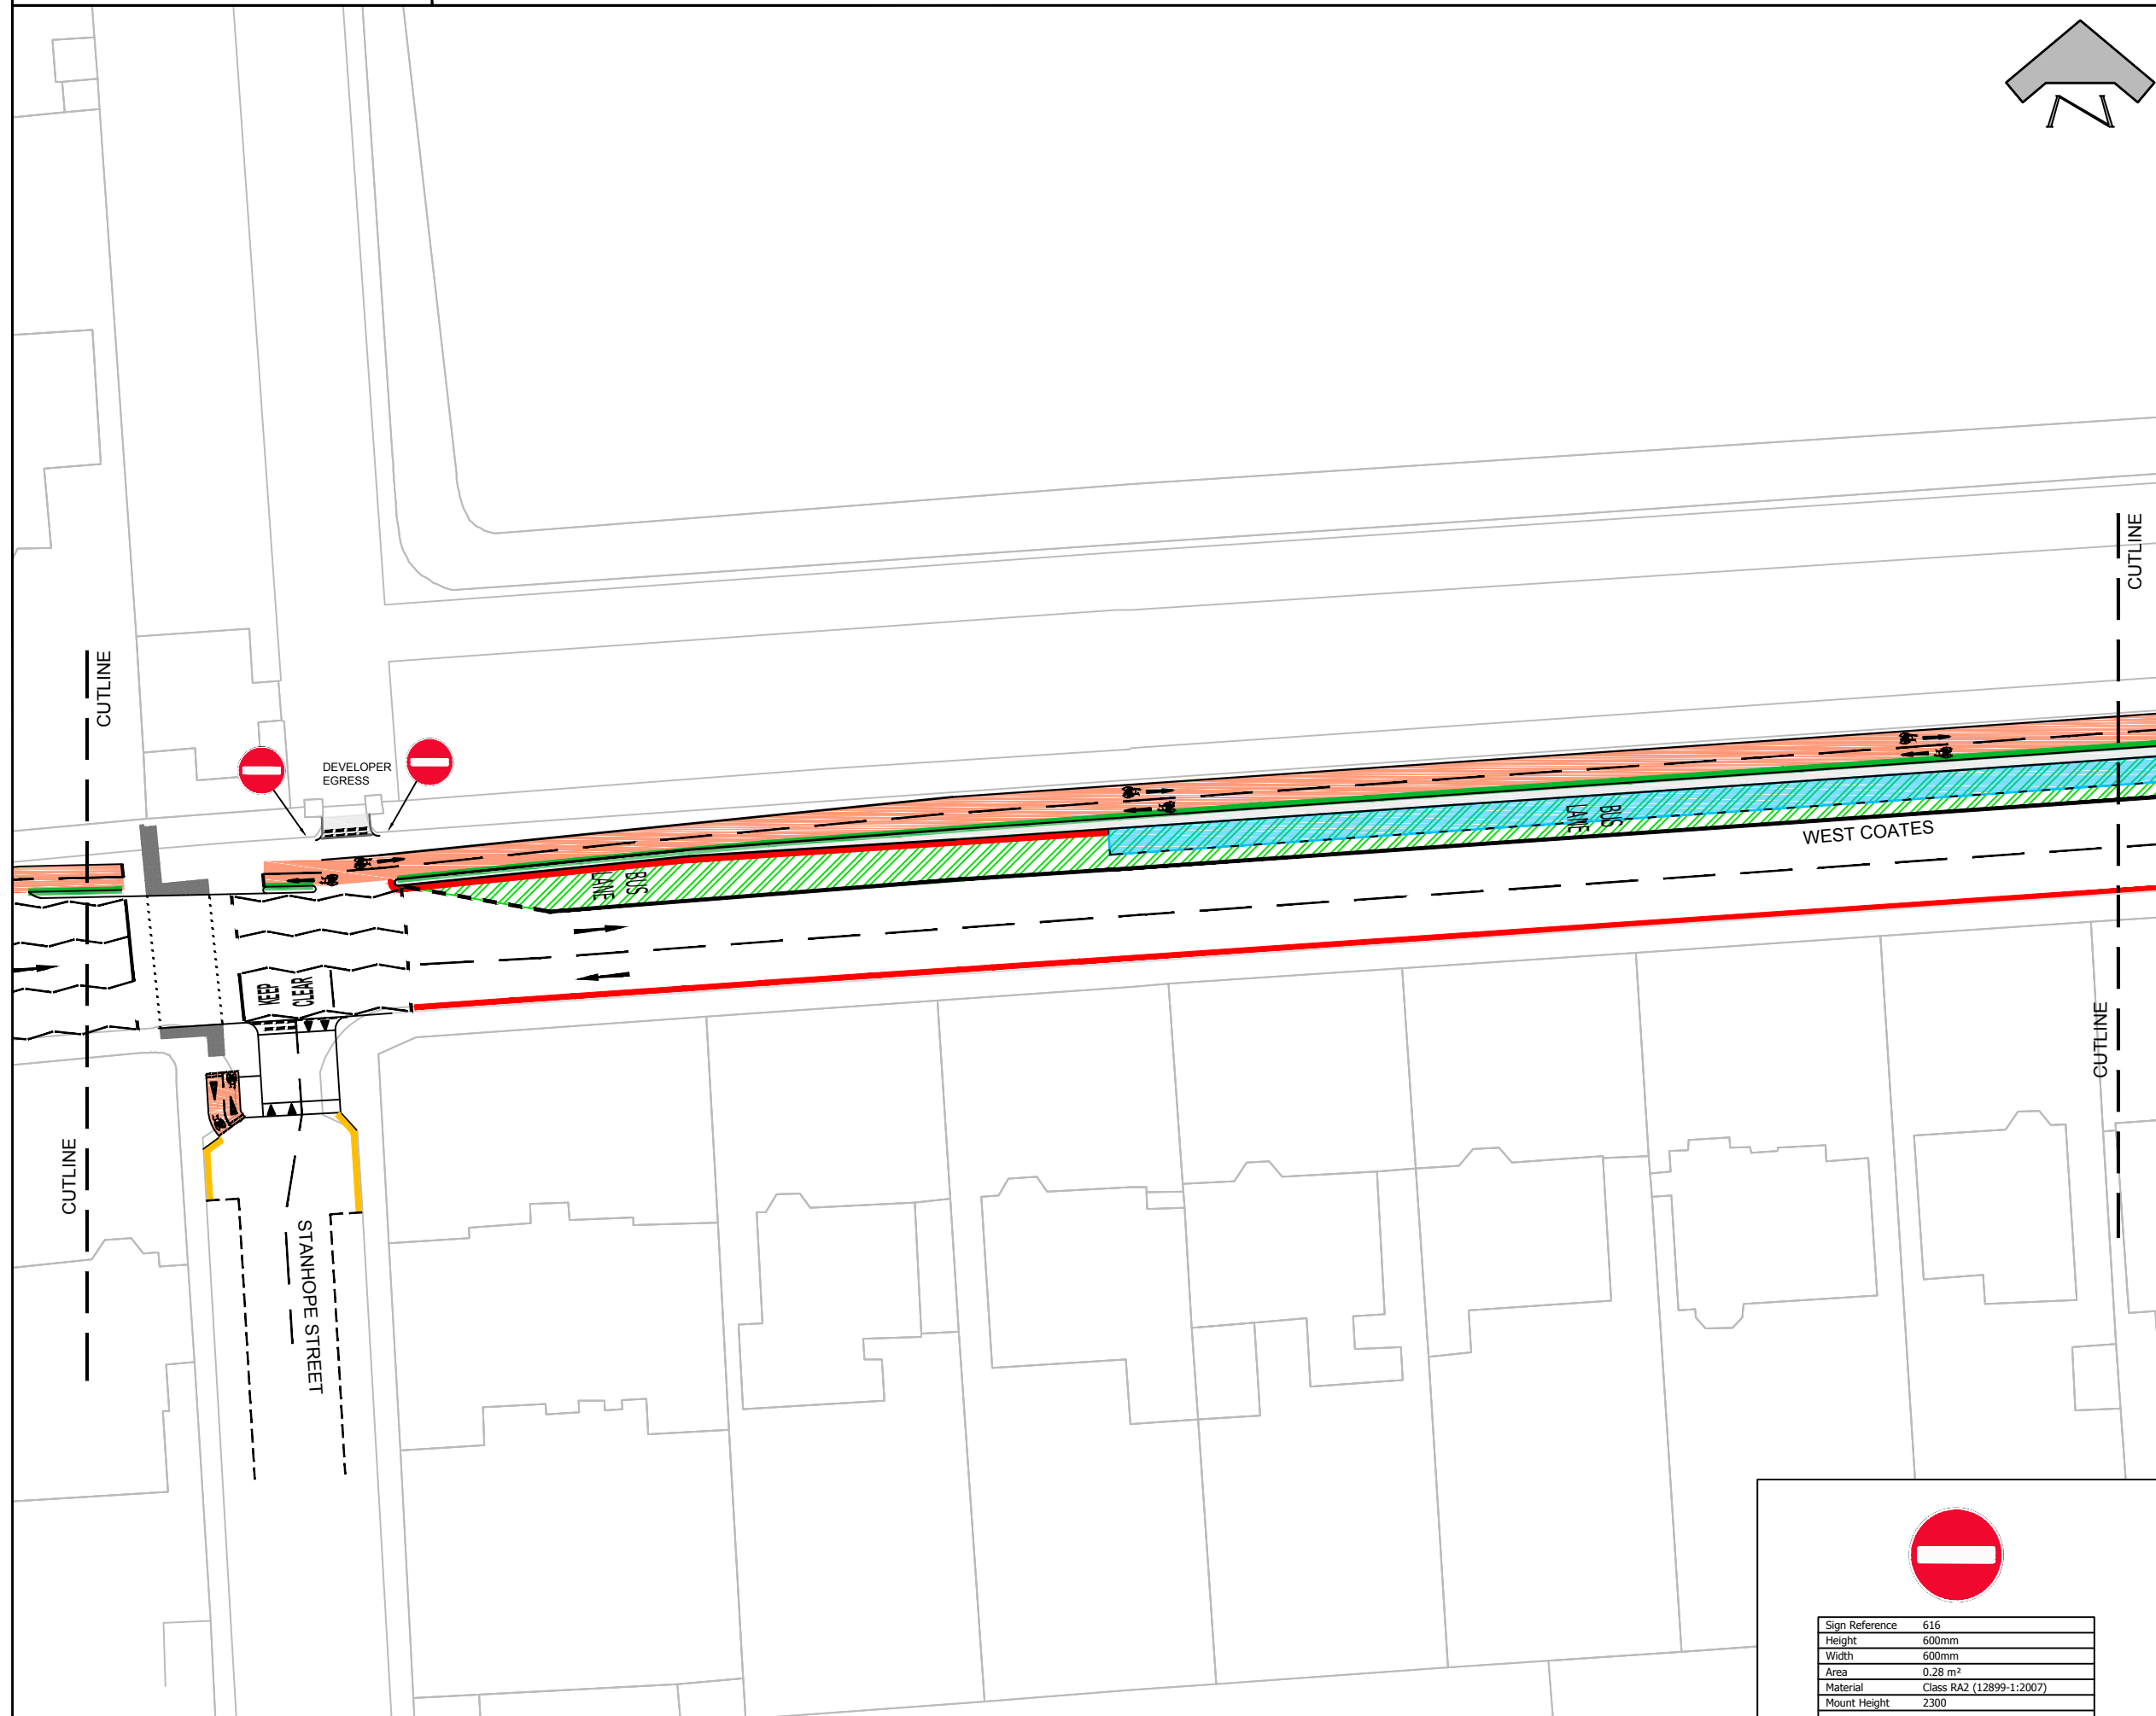

Job No.	Drawn by: JN Checked by: WP
---------	--------------------------------

Drawn by: JN  
Checked by: WP  
Reviewed by: MC



NOTES:

KEY

-  Parking bay (Greenway)
-  Bus lane
-  Segregated cycle lane
-  White road markings
-  Double red line marking: no stopping all day
-  Double yellow line marking: no waiting at any time

### Bus Lane Operating Hours

Mon - Fri 7.30am - 9.30am and 4.00pm - 6.30pm

Other times  
No restrictions

**Parking Bay (Short Stay)**

Max 2 hours. No return within 60mins.

- Monday to Saturday 8.30am to 4.30pm

**Parking Bay (Greenway)**

Max 30mins. No return within 45mins.

- Monday to Friday 7.30am to 6.30pm
- Saturday 8.30am to 6.30pm

All Day Loading Bay (Greenway)

Loading or Blue Badge Holders only

- Monday to Friday 7.30am to 6.30pm
- Saturday 8.30am to 6.30pm

### Off Peak Loading Bay (Greenway)

No Stopping

- Monday to Friday 7.30am to 6.30pm
- Saturday 8.30am to 6.30pm

Except for Loading or Blue Badge Holders

- Monday to Friday (9.30am to 4.00pm) and Saturday (8.30am to 1.30pm)
- Saturday (8.30am to 1.30pm)
- Saturday (1.30pm to 6.30pm) - Parking Maximum wait 30mins.

Loading Bay

**Loading or Blue Badge Holders only**

- Monday to Saturday 8.30am to 6.30pm

REV	DETAILS	BY	DATE	CHECK

**◆ EDINBURGH ◆**  
THE CITY OF EDINBURGH COUNCIL

The City of Edinburgh Council  
Waverley Court  
4 East Market Street  
Edinburgh, EH8 8BG  
Telephone: 0131 200 2000

PLACE  
PLANNING AND TRANSPORT  
INFRASTRUCTURE  
TRANSPORT DESIGN & DELIVERY

CITY CENTRE WEST TO EAST  
CYCLE LINK  
TRAFFIC REGULATION ORDER  
SECTION 1 - SHEET 6 OF 10

Date: APR 2017  
Scale: 1:500

Job No.

Drawn by:	JN
Checked by:	WP
Reviewed by:	MC








DRG. NO.

Sign Reference	616
Height	600mm
Width	600mm
Area	0.28 m <sup>2</sup>
Material	Class RA2 (12899-1:2007)
Mount Height	2300

## INFRASTRUCTURE

NOTES:

KEY

-  Bus stop
-  Parking bay (Greenway)
-  Bus lane
-  Segregated cycle lane
-  White road markings
-  Double red line marking: no stopping all day
-  Double yellow line marking: no waiting at any time

### Bus Lane Operating Hours

Mon - Fri 7.30am - 9.30am and 4.00pm - 6.30pm

Other times
No restrictions

**Parking Bay (Short Stay)**

Max 2 hours. No return within 60mins.

- Monday to Saturday 8.30am to 4.30pm

**Parking Bay (Greenway)**

Max 30mins. No return within 45mins.

- Monday to Friday 7.30am to 6.30pm
- Saturday 8.30am to 6.30pm

All Day Loading Bay (Greenway)

Loading or Blue Badge Holders only

- Monday to Friday 7.30am to 6.30pm
- Saturday 8.30am to 6.30pm

Off Peak Loading Bay (Greenway)

No Stopping

- Monday to Friday 7.30am to 6.30pm
- Saturday 8.30am to 6.30pm

Except for Loading or Blue Badge Holders

- Monday to Friday (9.30am to 4.00pm) and Saturday (8.30am to 1.30pm)
- Saturday (8.30am to 1.30pm)
- Saturday (1.30pm to 6.30pm) - Parking Maximum wait 30mins.

Loading Bay

Loading or Blue Badge Holders only

- Monday to Saturday 8.30am to 6.30pm

REV	DETAILS	BY	DATE	CHECK

**◆ EDINBURGH ◆**  
THE CITY OF EDINBURGH COUNCIL

The City of Edinburgh Council  
Waverley Court  
4 East Market Street  
Edinburgh, EH8 8BG  
Telephone: 0131 200 2000

PLACE  
PLANNING AND TRANSPORT  
INFRASTRUCTURE  
TRANSPORT DESIGN & DELIVERY

CITY CENTRE WEST TO EAST  
CYCLE LINK  
TRAFFIC REGULATION ORDER  
SECTION 1 - SHEET 7 OF 10

Date: APR 2017	Job. No.	Drawn by: JN
Scale: 1:500		Checked by: WP
		Reviewed by: MC

