



NOTES:

- Existing**  
LOADING BAYS 18  
DISABLED BAYS 2  
PARKING BAYS 32
- Bus Lanes on Leith Walk**  
Mondays - Fridays 7.30am - 6.30pm and Saturdays 8.30am - 6.30pm  
No traffic except buses, taxis and cycles  
All other times  
Uncontrolled
- Parking Bays on Leith Walk**  
Mondays - Fridays 7.30am - 6.30pm and Saturdays 8.30am - 6.30pm  
Parking permitted - maximum stay 1 hour, no return with 90 minutes  
Unlimited stay permitted for blue badge holders  
Loading also permitted  
All other times  
Uncontrolled parking and loading
- Loading Bays on Leith Walk**  
Mondays - Fridays 7.30am - 6.30pm and Saturdays 8.30am - 1.30pm  
Loading only  
Unlimited parking also permitted for blue badge holders only  
Saturday 1.30 - 6.30pm  
Loading permitted  
Parking also permitted - maximum stay 1 hour, no return with 90 minutes  
Unlimited stay permitted for blue badge holders  
All other times  
Uncontrolled parking and loading
- Proposed Leith Programme Layout**  
OFF PEAK PARKING BAYS 5  
OFF-PEAK LOADING BAYS 24  
Convert 13 uncontrolled spaces on Albert Street, to 1hr max stay parking bays.
- Bus Lanes on Leith Walk**  
Mondays - Fridays 7.30 - 9.30am and 4.00 - 6.30pm  
No traffic except buses, taxis and cycles  
All other times  
Uncontrolled
- Parking Bays on Leith Walk**  
Mondays - Fridays 7.30 - 9.30am and 4.00 - 6.30pm and Saturdays 8.30am - 1.30pm  
No stopping  
Mondays - Fridays 9.30am - 4.00pm  
Parking permitted - maximum stay 1 hour, no return with 90 minutes  
Unlimited stay permitted for blue badge holders  
Loading also permitted  
All other times  
Uncontrolled parking and loading
- Loading Bays on Leith Walk**  
Mondays - Fridays 7.30 - 9.30am and 4.00 - 6.30pm  
No stopping  
Mondays - Fridays 9.30am - 4.00pm and Saturdays 8.30am - 1.30pm  
Loading only  
Unlimited parking also permitted for blue badge holders  
Saturday 1.30 - 6.30pm  
Loading permitted  
Parking also permitted - maximum stay 1 hour, no return with 90 minutes  
Unlimited stay permitted for blue badge holders  
All other times  
Uncontrolled parking and loading

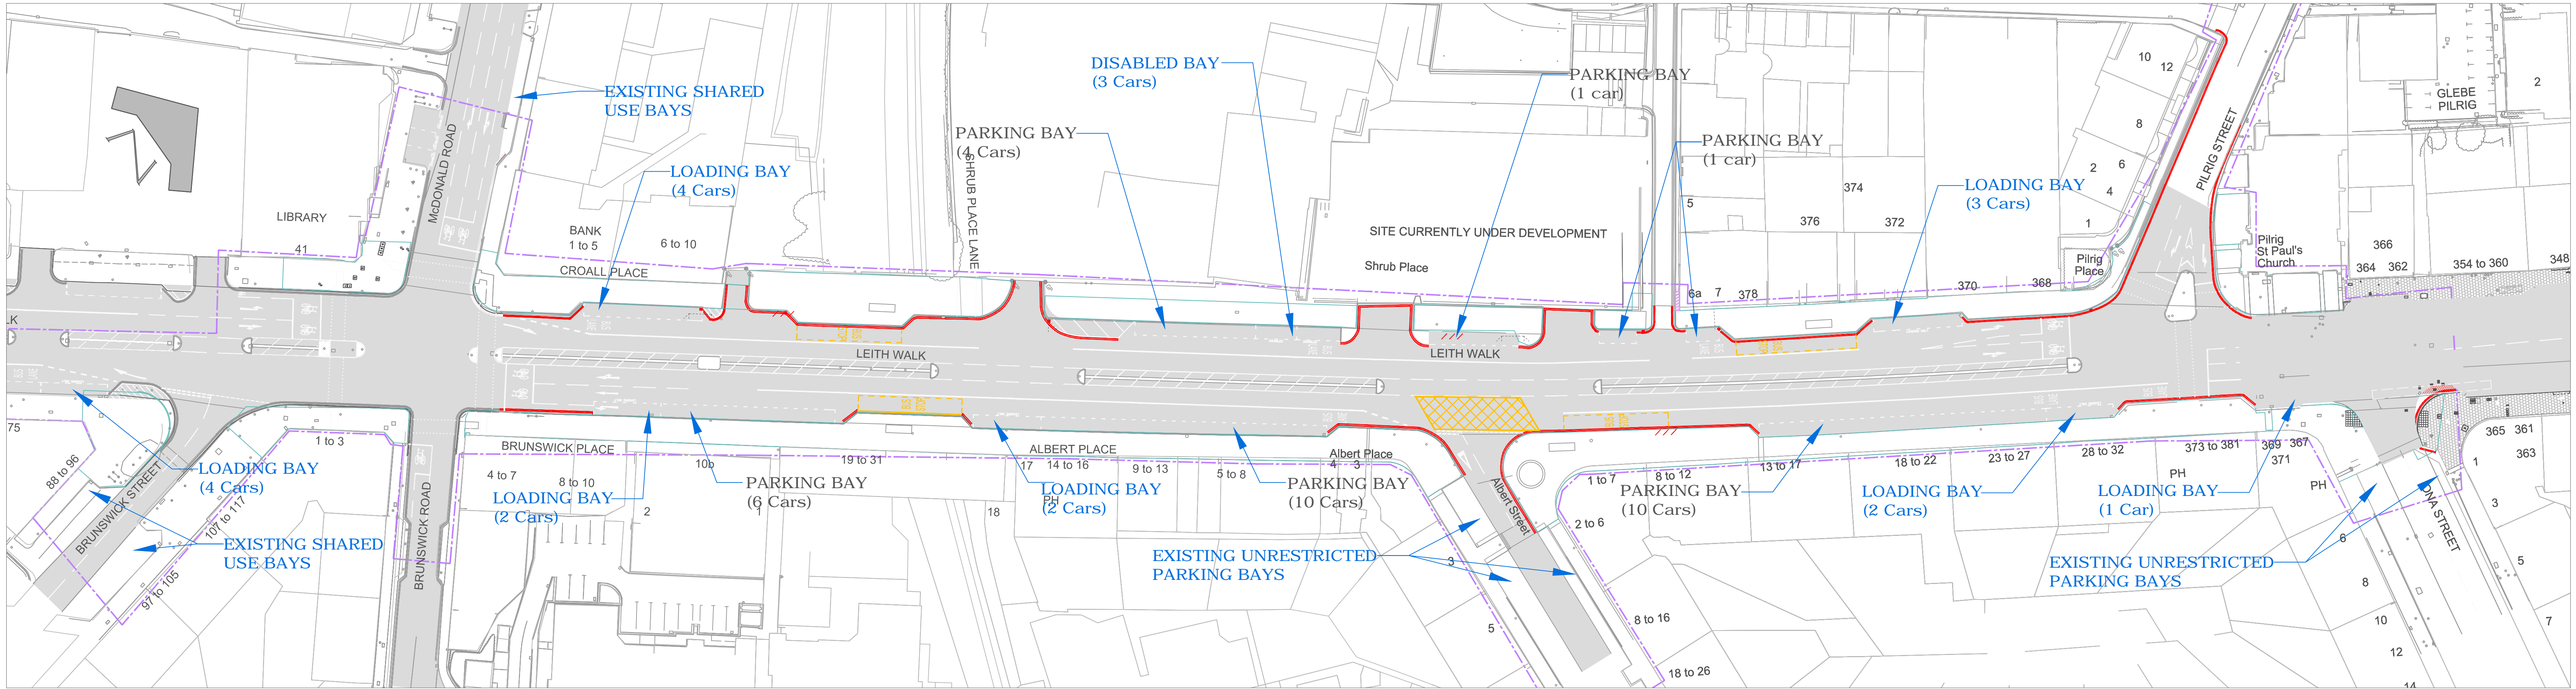

EXISTING LAYOUT OF LEITH WALK BETWEEN McDONALD ROAD AND PILRIG STREET (PHASE 4)

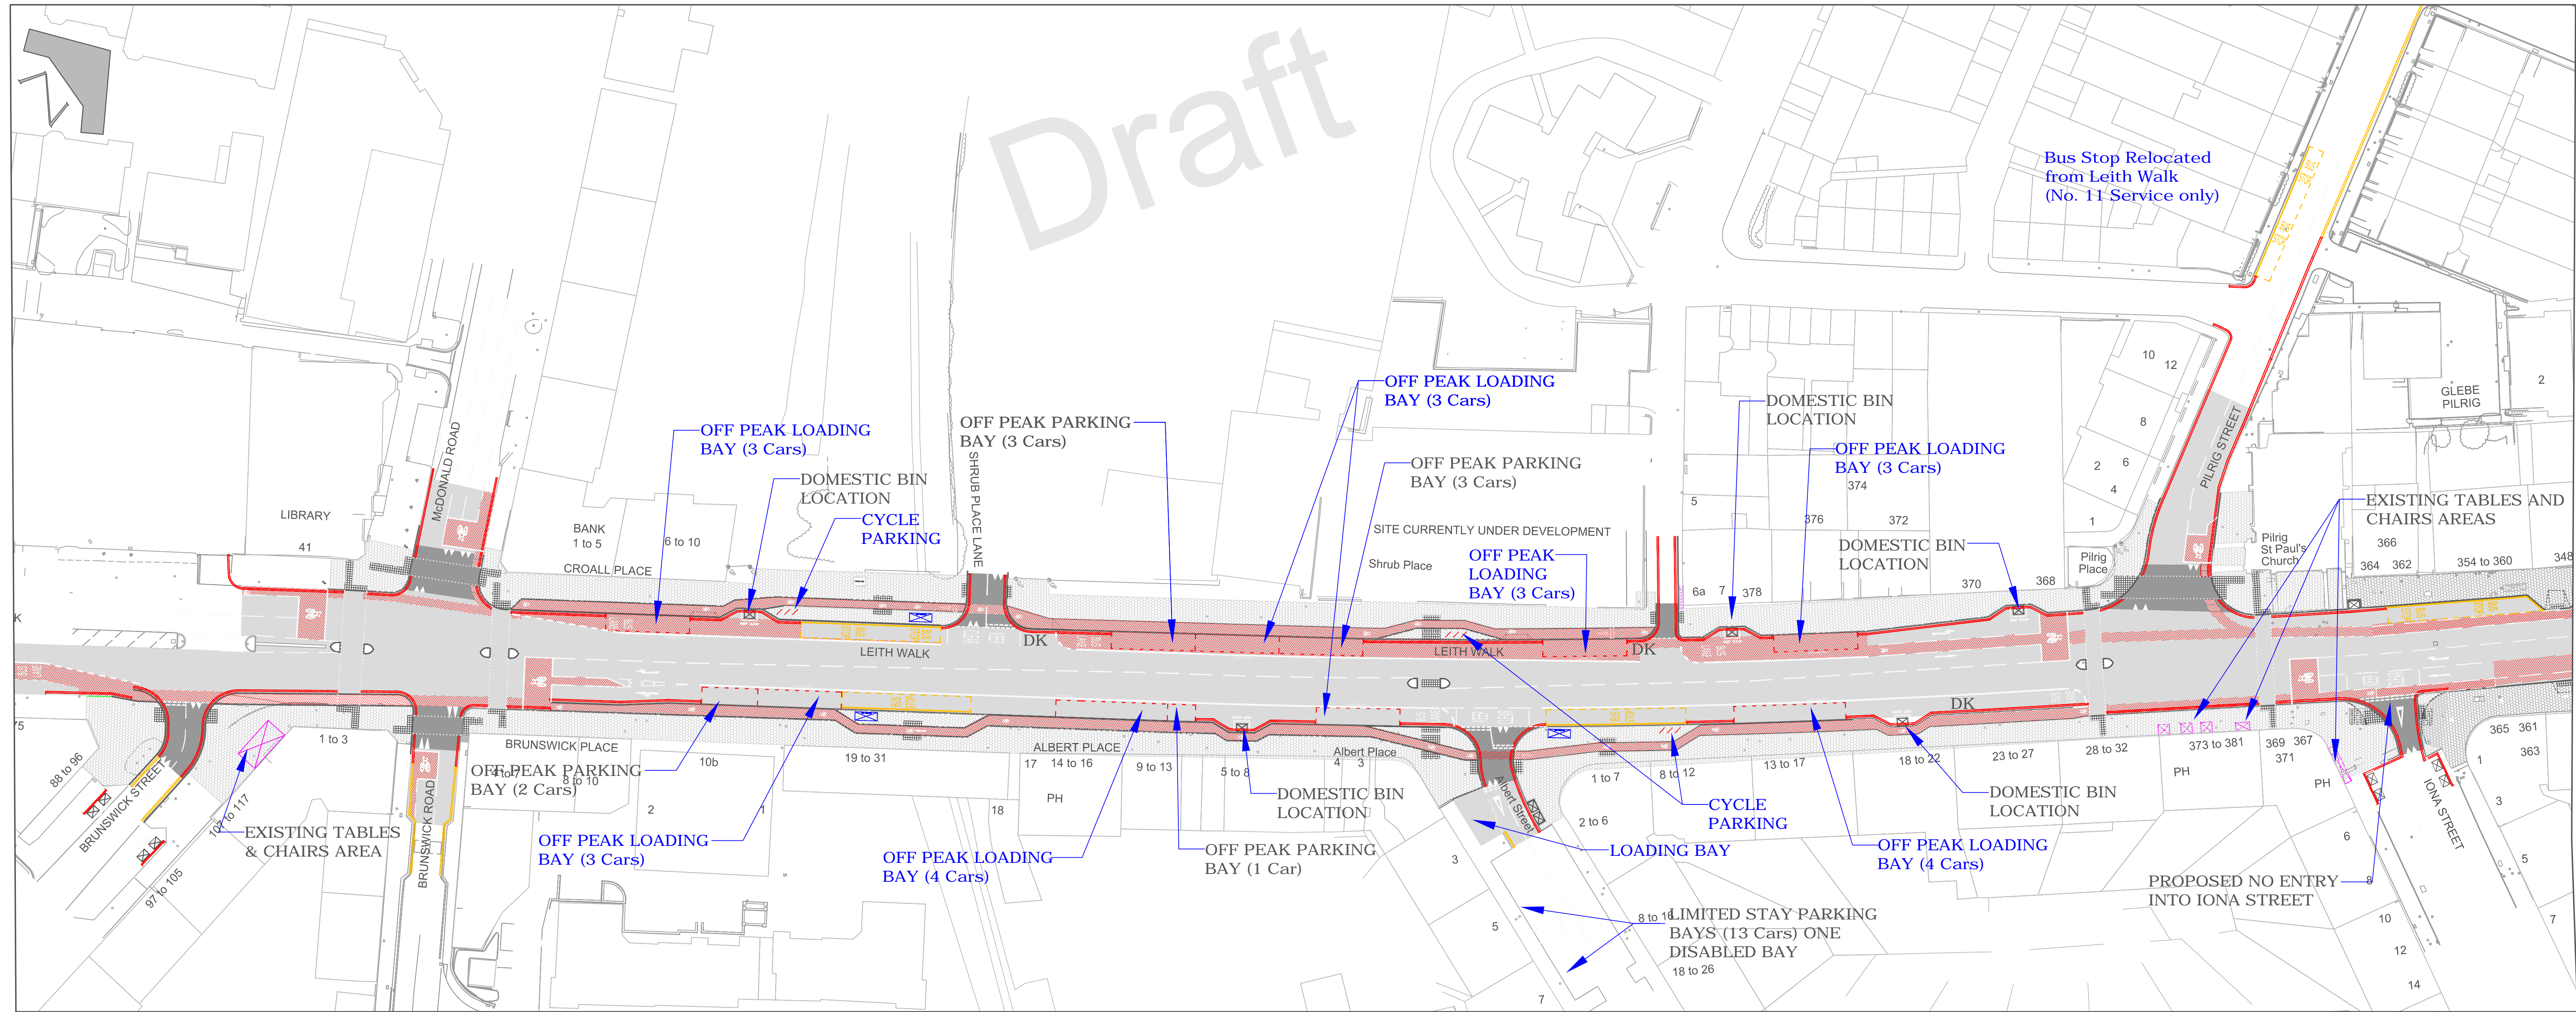

LEITH PROGRAMME DESIGN LAYOUT FOR LEITH WALK BETWEEN McDONALD ROAD AND PILRIG STREET (PHASE 4 - Segregated cycle-way in each direction)

EDINBURGH  
THE CITY OF EDINBURGH COUNCIL

SERVICES FOR COMMUNITIES  
The City of Edinburgh Council  
Waverley Court, 4 East Market Street  
Edinburgh, EH8 8BG  
Telephone: 0131 200 2000

TRANSPORT & ENGINEERING  
WORKS  
Transport Design & Delivery

THE LEITH PROGRAMME  
PHASE 4  
BRUNSWICK STREET TO IONA STREET  
EXISTING AND PROPOSED LAYOUTS  
Date: April 2015  
Scale: 1/500  
Job No. 636045  
Drawn by: SDM  
Checked by: DW