



NOTES:

<u>Waiting</u>	
LOADING BAYS	18
DISABLED BAYS	2
PARKING BAYS	32
<u>Bus Lanes on Leith Walk</u>	
Mondays - Fridays 7.30am - 6.30pm and Saturdays 8.30am - 6.30pm	
All other times	No traffic except buses, taxis and cycles
	Uncontrolled
<u>Parking Bays on Leith Walk</u>	
Mondays - Fridays 7.30am - 6.30pm and Saturdays 8.30am - 6.30pm	
Parking permitted - maximum stay 1 hour, no return with 90 minutes	
Unlimited stay permitted for blue badge holders	
Loading also permitted	
All other times	
	Uncontrolled parking and loading
<u>Loading Bays on Leith Walk</u>	
Mondays - Fridays 7.30am - 6.30pm and Saturdays 8.30am - 1.30pm	
Loading only	
Unlimited parking also permitted for blue badge holders only	
Saturday 1.30 - 6.30pm	
Loading permitted	
Parking also permitted - maximum stay 1 hour, no return with 90 minutes	
Unlimited stay permitted for blue badge holders	
All other times	
	Uncontrolled parking and loading
<u>Proposed Leith Programme Layout</u>	
OFF PEAK PARKING BAYS	16
OFF-PEAK LOADING BAYS	24
Convert 13 uncontrolled spaces on Albert Street, to 1hr max stay parking bays.	
<u>Bus Lanes on Leith Walk</u>	
Mondays - Fridays 7.30 - 9.30am and 4.00 - 6.30pm	
All other times	No traffic except buses, taxis and cycles
	Uncontrolled
<u>Parking Bays on Leith Walk</u>	
Mondays - Fridays 7.30 - 9.30am and 4.00 - 6.30pm and Saturdays 8.30am - 1.30pm	
	No stopping
Mondays - Fridays 9.30am - 4.00pm	
Parking permitted - maximum stay 1 hour, no return with 90 minutes	
Unlimited stay permitted for blue badge holders	
Loading also permitted	
All other times	
	Uncontrolled parking and loading
<u>Loading Bays on Leith Walk</u>	
Mondays - Fridays 7.30 - 9.30am and 4.00 - 6.30pm	
	No stopping
Mondays - Fridays 9.30am - 4.00pm and Saturdays 8.30am - 1.30pm	
Loading only	
Unlimited parking also permitted for blue badge holders	
Saturday 1.30 - 6.30pm	
Loading permitted	
Parking also permitted - maximum stay 1 hour, no return with 90 minutes	
Unlimited stay permitted for blue badge holders	
All other times	
	Uncontrolled parking and loading

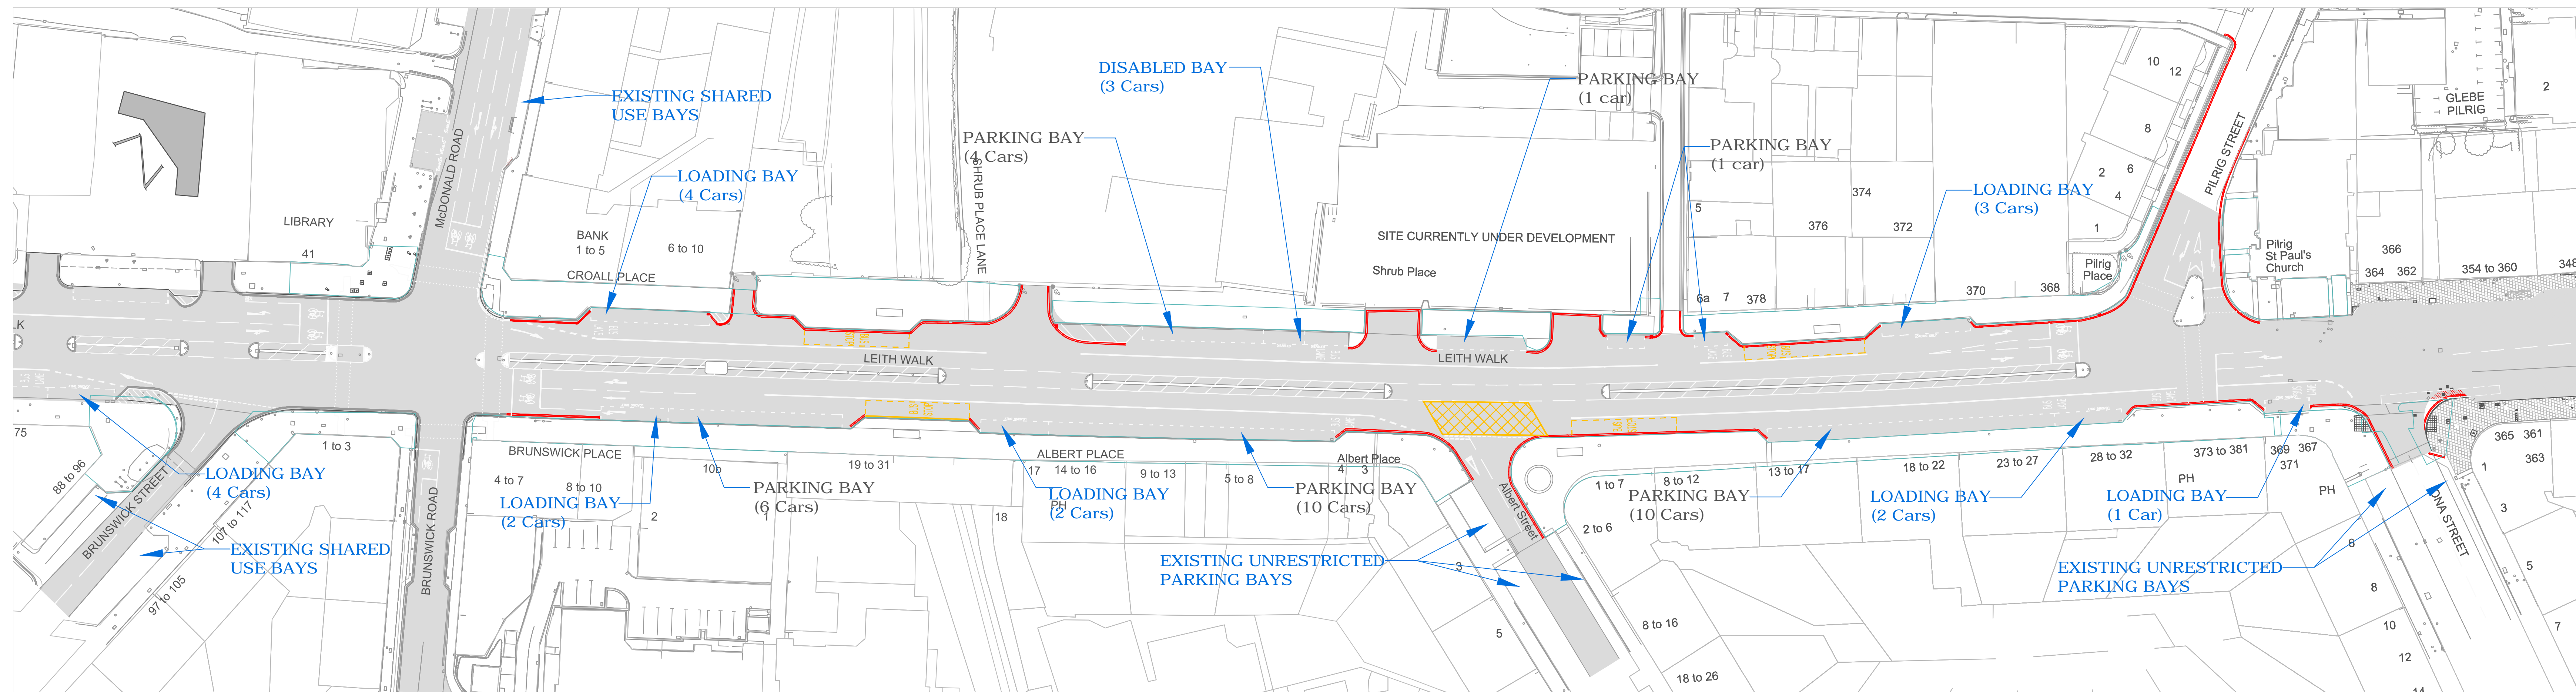

EXISTING LAYOUT OF LEITH WALK BETWEEN McDONALD ROAD AND PILRIG STREET (PHASE 4)

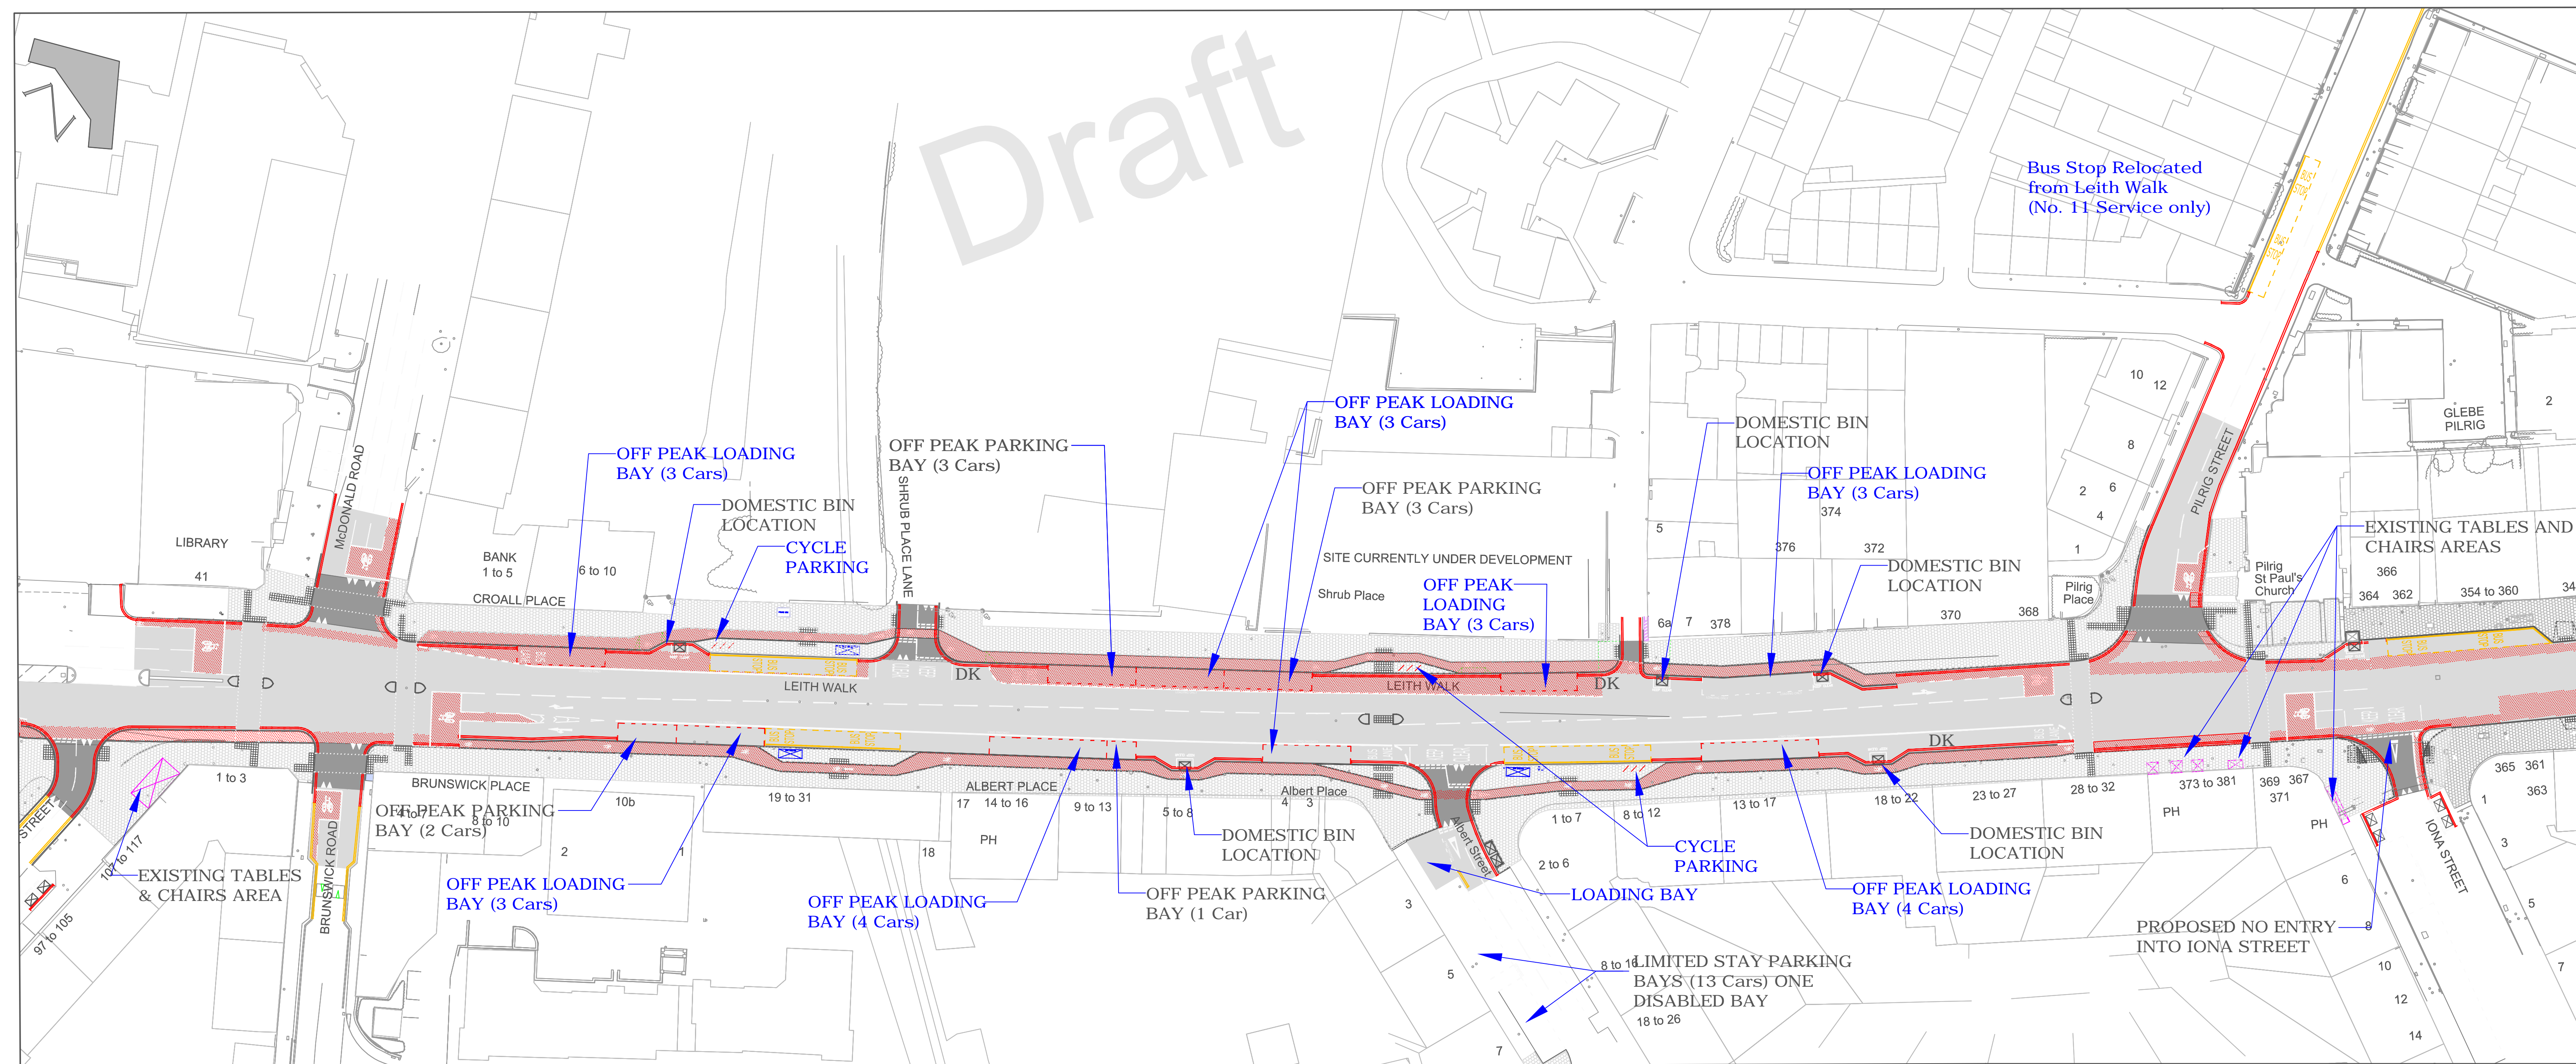

LEITH PROGRAMME DESIGN LAYOUT FOR LEITH WALK BETWEEN McDONALD ROAD AND PILRIG STREET (PHASE 4 - Segregated cycle-way in each direction)