



Bus Lane Operating Hours

Mon - Fri 7.30am - 9.30am and 4.00pm - 6.30pm
No traffic except buses, taxis and cycles

Other times
No restrictions

Parking Bay Restrictions

Mon - Fri 7.30am - 6.30pm
60 minutes maximum stay, no return within 90 minutes
Loading permitted

Other times
No restrictions

Loading Bay Restrictions

Mon - Fri 7.30am - 6.30pm
No stopping except for loading or blue badge holders
60 minutes maximum stay, no return within 90 minutes for blue badge holders

Other times
No restrictions

Greenway Parking Bay Restrictions

Mon - Fri 7.30am - 9.30am and 4.00pm - 6.30pm
No Stopping

Mon - Fri 9.30am - 4.00pm and Saturday 8.30am - 6.30pm
60 minutes maximum stay, no return within 90 minutes
No maximum stay for blue badge holders
Loading permitted

Other times
No restrictions

Greenway Loading Bay Restrictions

Mon - Fri 7.30am - 9.30am and 4.00pm - 6.30pm
No Stopping

Mon - Fri 9.30am - 4.00pm and Saturday 8.30am - 6.30pm
No stopping except for loading or blue badge holders
60 minutes maximum stay, no return within 90 minutes for blue badge holders

Other times
No restrictions

Legend

- Bus Stop
- Greenway Parking Bay
- Greenway Loading Bay
- Disabled Parking Bay
- Parking Bay
- Loading Bay
- Domestic Bin Bay
- Bus Lane
- Advisory Cycle Lane
- White Road Markings
- Double Red Road Markings - No stopping
- Double Yellow Road Markings - No Waiting or Loading

This plan is prepared by the City of Edinburgh Council. It is subject to the approval of the Council. It is not to be used for any other purpose without the written consent of the Council.

EDINBURGH
THE CITY OF EDINBURGH COUNCIL

SERVICES FOR COMMUNITIES
The City of Edinburgh Council
City Chambers, High Street
Edinburgh EH1 1YJ
Tel No 0131 200 2000


TRANSPORT
TRAFFIC & ENGINEERING
NEW WORKS
Roads & Transport Design
Tel No 0131 200 2000

THE LEITH PROGRAMME
LEITH WALK

BRUNSWICK STREET TO DALMENY STREET
TRAFFIC REGULATION ORDER
APPENDIX 1 - STREET 1 OF 2

Date: July 2013 Job No: 630045 Drawn by: S. MACKENZIE
Scale: 1:250 Checked by: D. WILSON

DRG. NO. RTD/635045/TRO/401

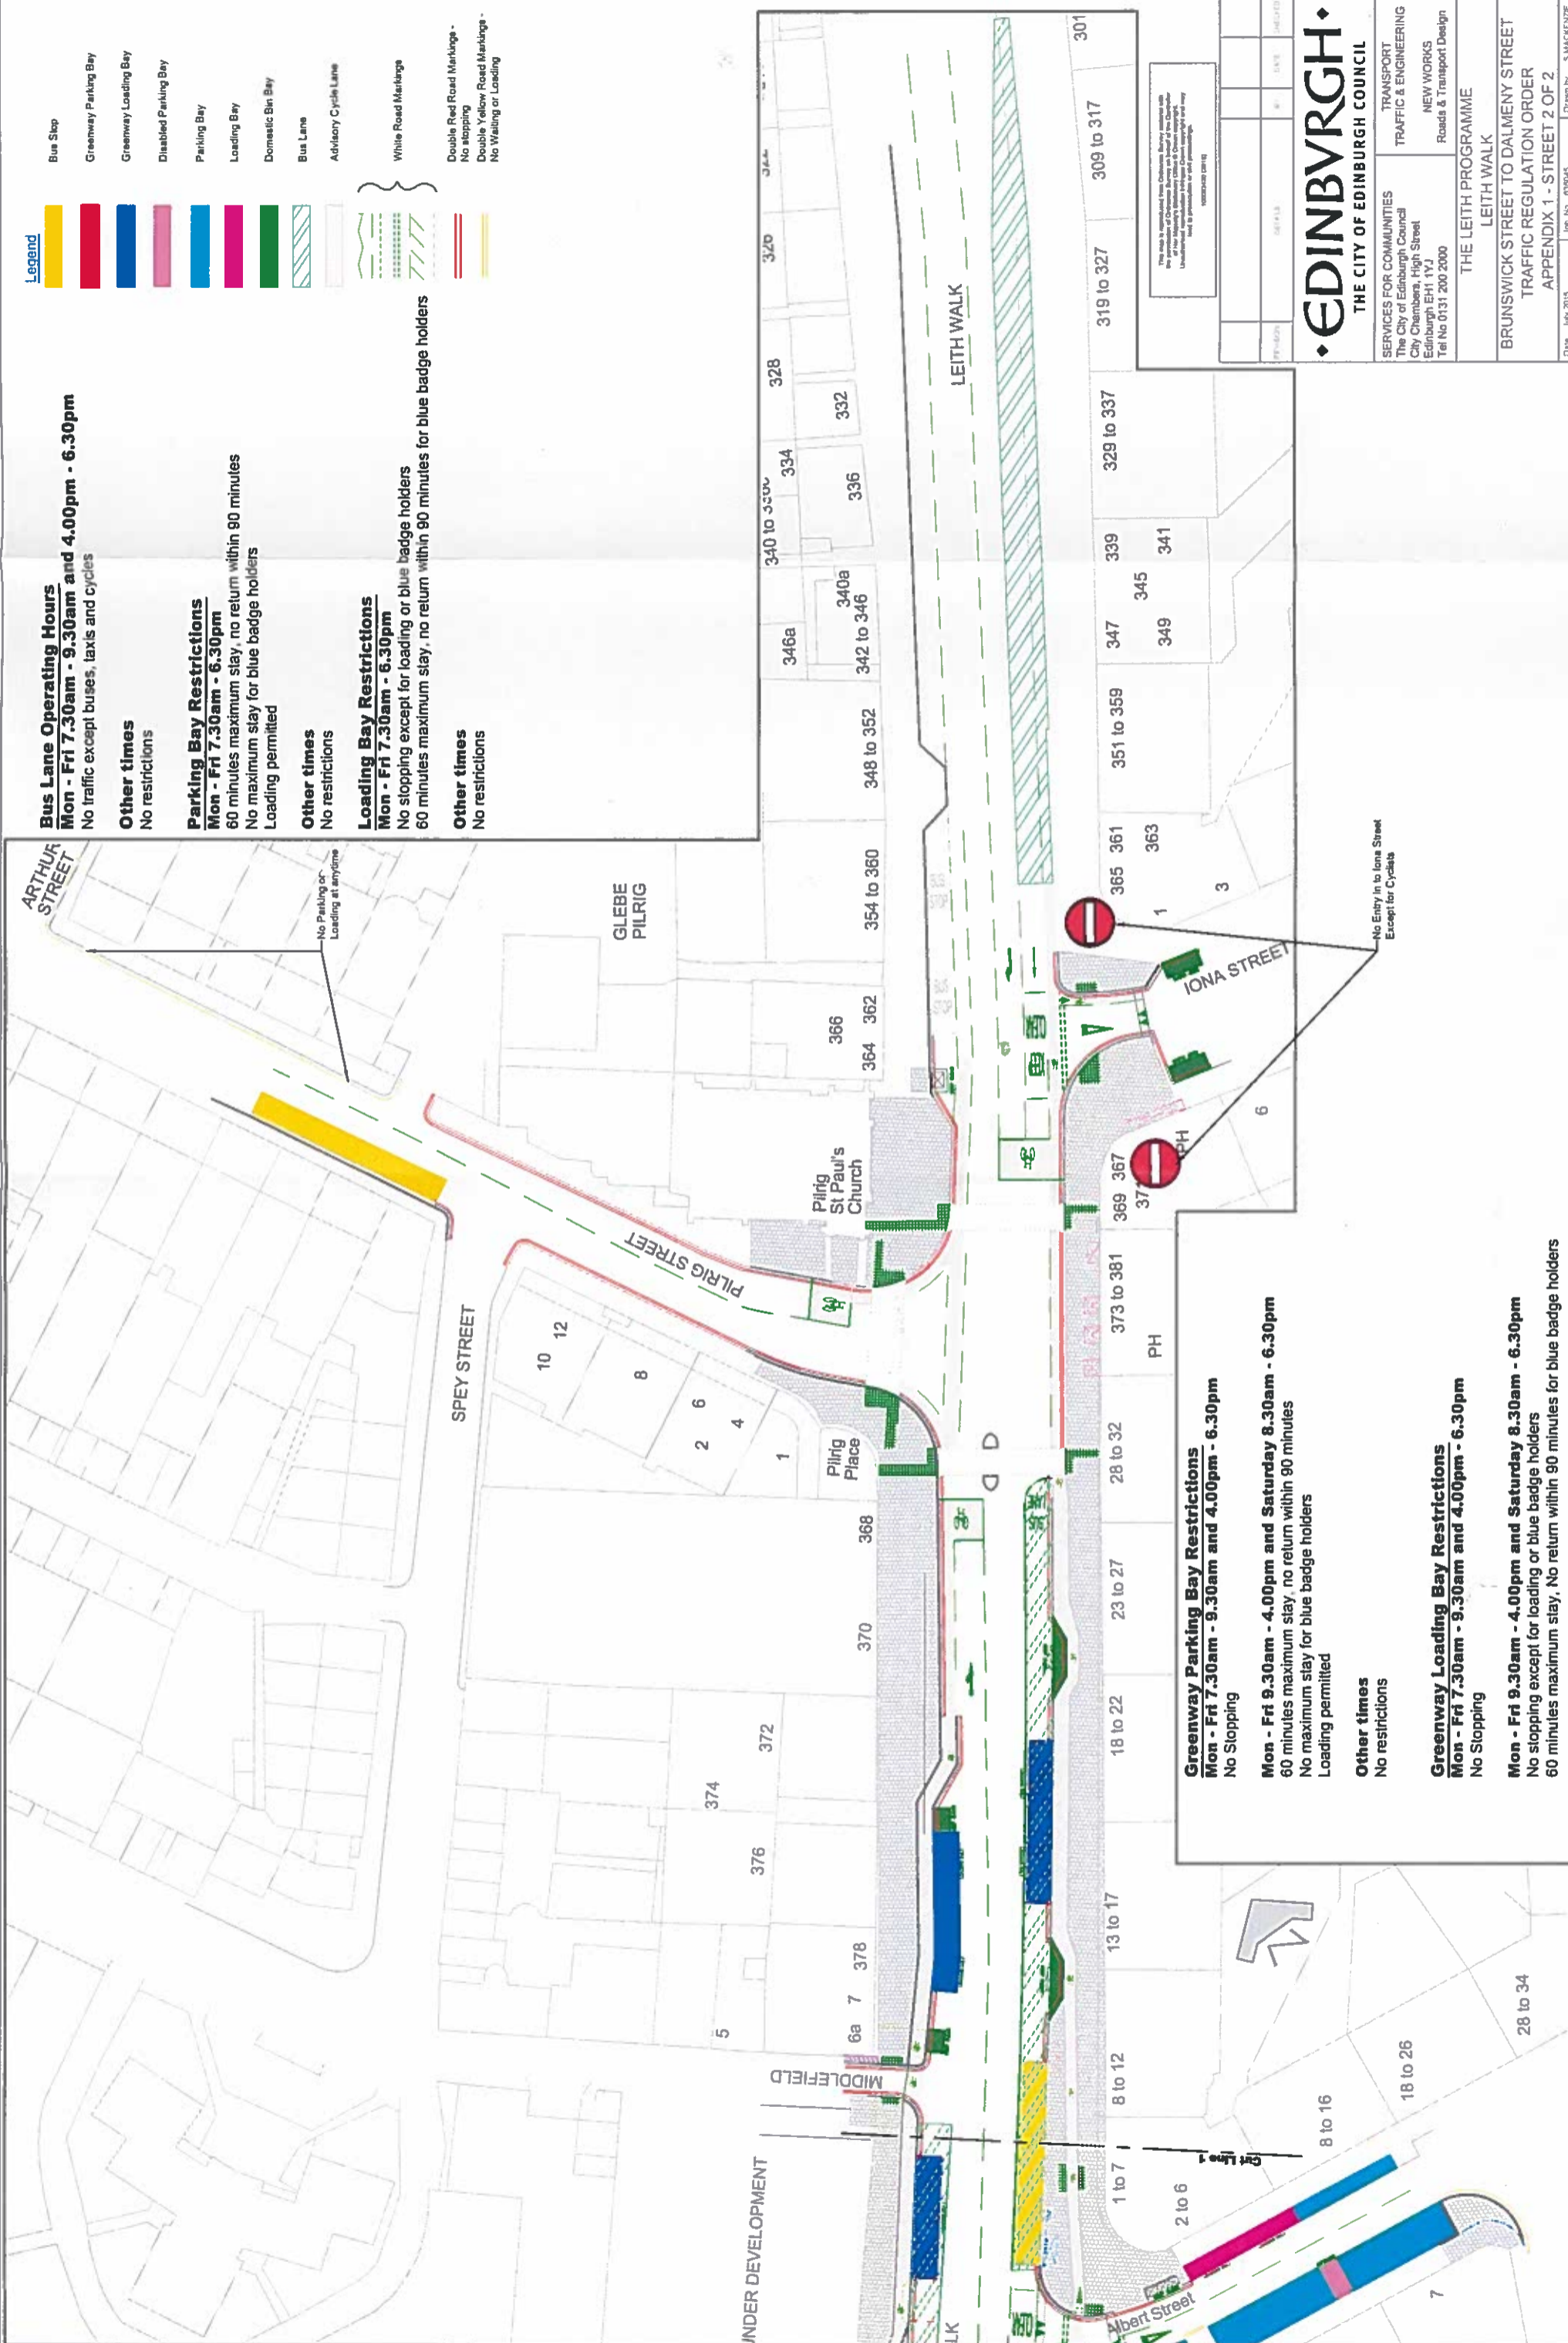

Bus Lane Operating Hours
Mon - Fri 7.30am - 9.30am and 4.00pm - 6.30pm
 No traffic except buses, taxis and cycles

Other times
 No restrictions

Parking Bay Restrictions
Mon - Fri 7.30am - 6.30pm
 60 minutes maximum stay, no return within 90 minutes
 No maximum stay for blue badge holders
 Loading permitted

Other times
 No restrictions

Loading Bay Restrictions
Mon - Fri 7.30am - 6.30pm
 No stopping except for loading or blue badge holders
 60 minutes maximum stay, no return within 90 minutes for blue badge holders

Other times
 No restrictions

Greenway Parking Bay Restrictions
Mon - Fri 7.30am - 9.30am and 4.00pm - 6.30pm
 No Stopping

Mon - Fri 9.30am - 4.00pm and Saturday 8.30am - 6.30pm
 60 minutes maximum stay, no return within 90 minutes
 No maximum stay for blue badge holders
 Loading permitted

Other times
 No restrictions

Greenway Loading Bay Restrictions
Mon - Fri 7.30am - 9.30am and 4.00pm - 6.30pm
 No Stopping

Mon - Fri 9.30am - 4.00pm and Saturday 8.30am - 6.30pm
 No stopping except for loading or blue badge holders
 60 minutes maximum stay, no return within 90 minutes for blue badge holders

Other times
 No restrictions

Legend

- Bus Stop
- Greenway Parking Bay
- Greenway Loading Bay
- Disabled Parking Bay
- Parking Bay
- Loading Bay
- Domestic Bin Bay
- Bus Lane
- Advisory Cycle Lane
- White Road Markings
- Double Red Road Markings - No stopping
- Double Yellow Road Markings - No Waiting or Loading

This map is reproduced from Ordnance Survey material with the permission of Ordnance Survey. It is Crown Copyright and/or the copyright of the Controller of Her Majesty's Stationery Office. Ordnance Survey (OS) is a registered trademark of Ordnance Survey.

EDINBURGH
 THE CITY OF EDINBURGH COUNCIL

SERVICES FOR COMMUNITIES
 The City of Edinburgh Council
 City Chambers, High Street
 Edinburgh EH1 1YJ
 Tel No 0131 200 2000

TRANSPORT
 TRAFFIC & ENGINEERING
 NEW WORKS
 Roads & Transport Design

THE LEITH PROGRAMME
 LEITH WALK
 BRUNSWICK STREET TO DALMENY STREET
 TRAFFIC REGULATION ORDER
 APPENDIX 1 - STREET 2 OF 2

Date: July 2015
 Scale: 1:250
 Drawn by: S MACKENZIE
 Checked by: D VILSON