


NOTES:

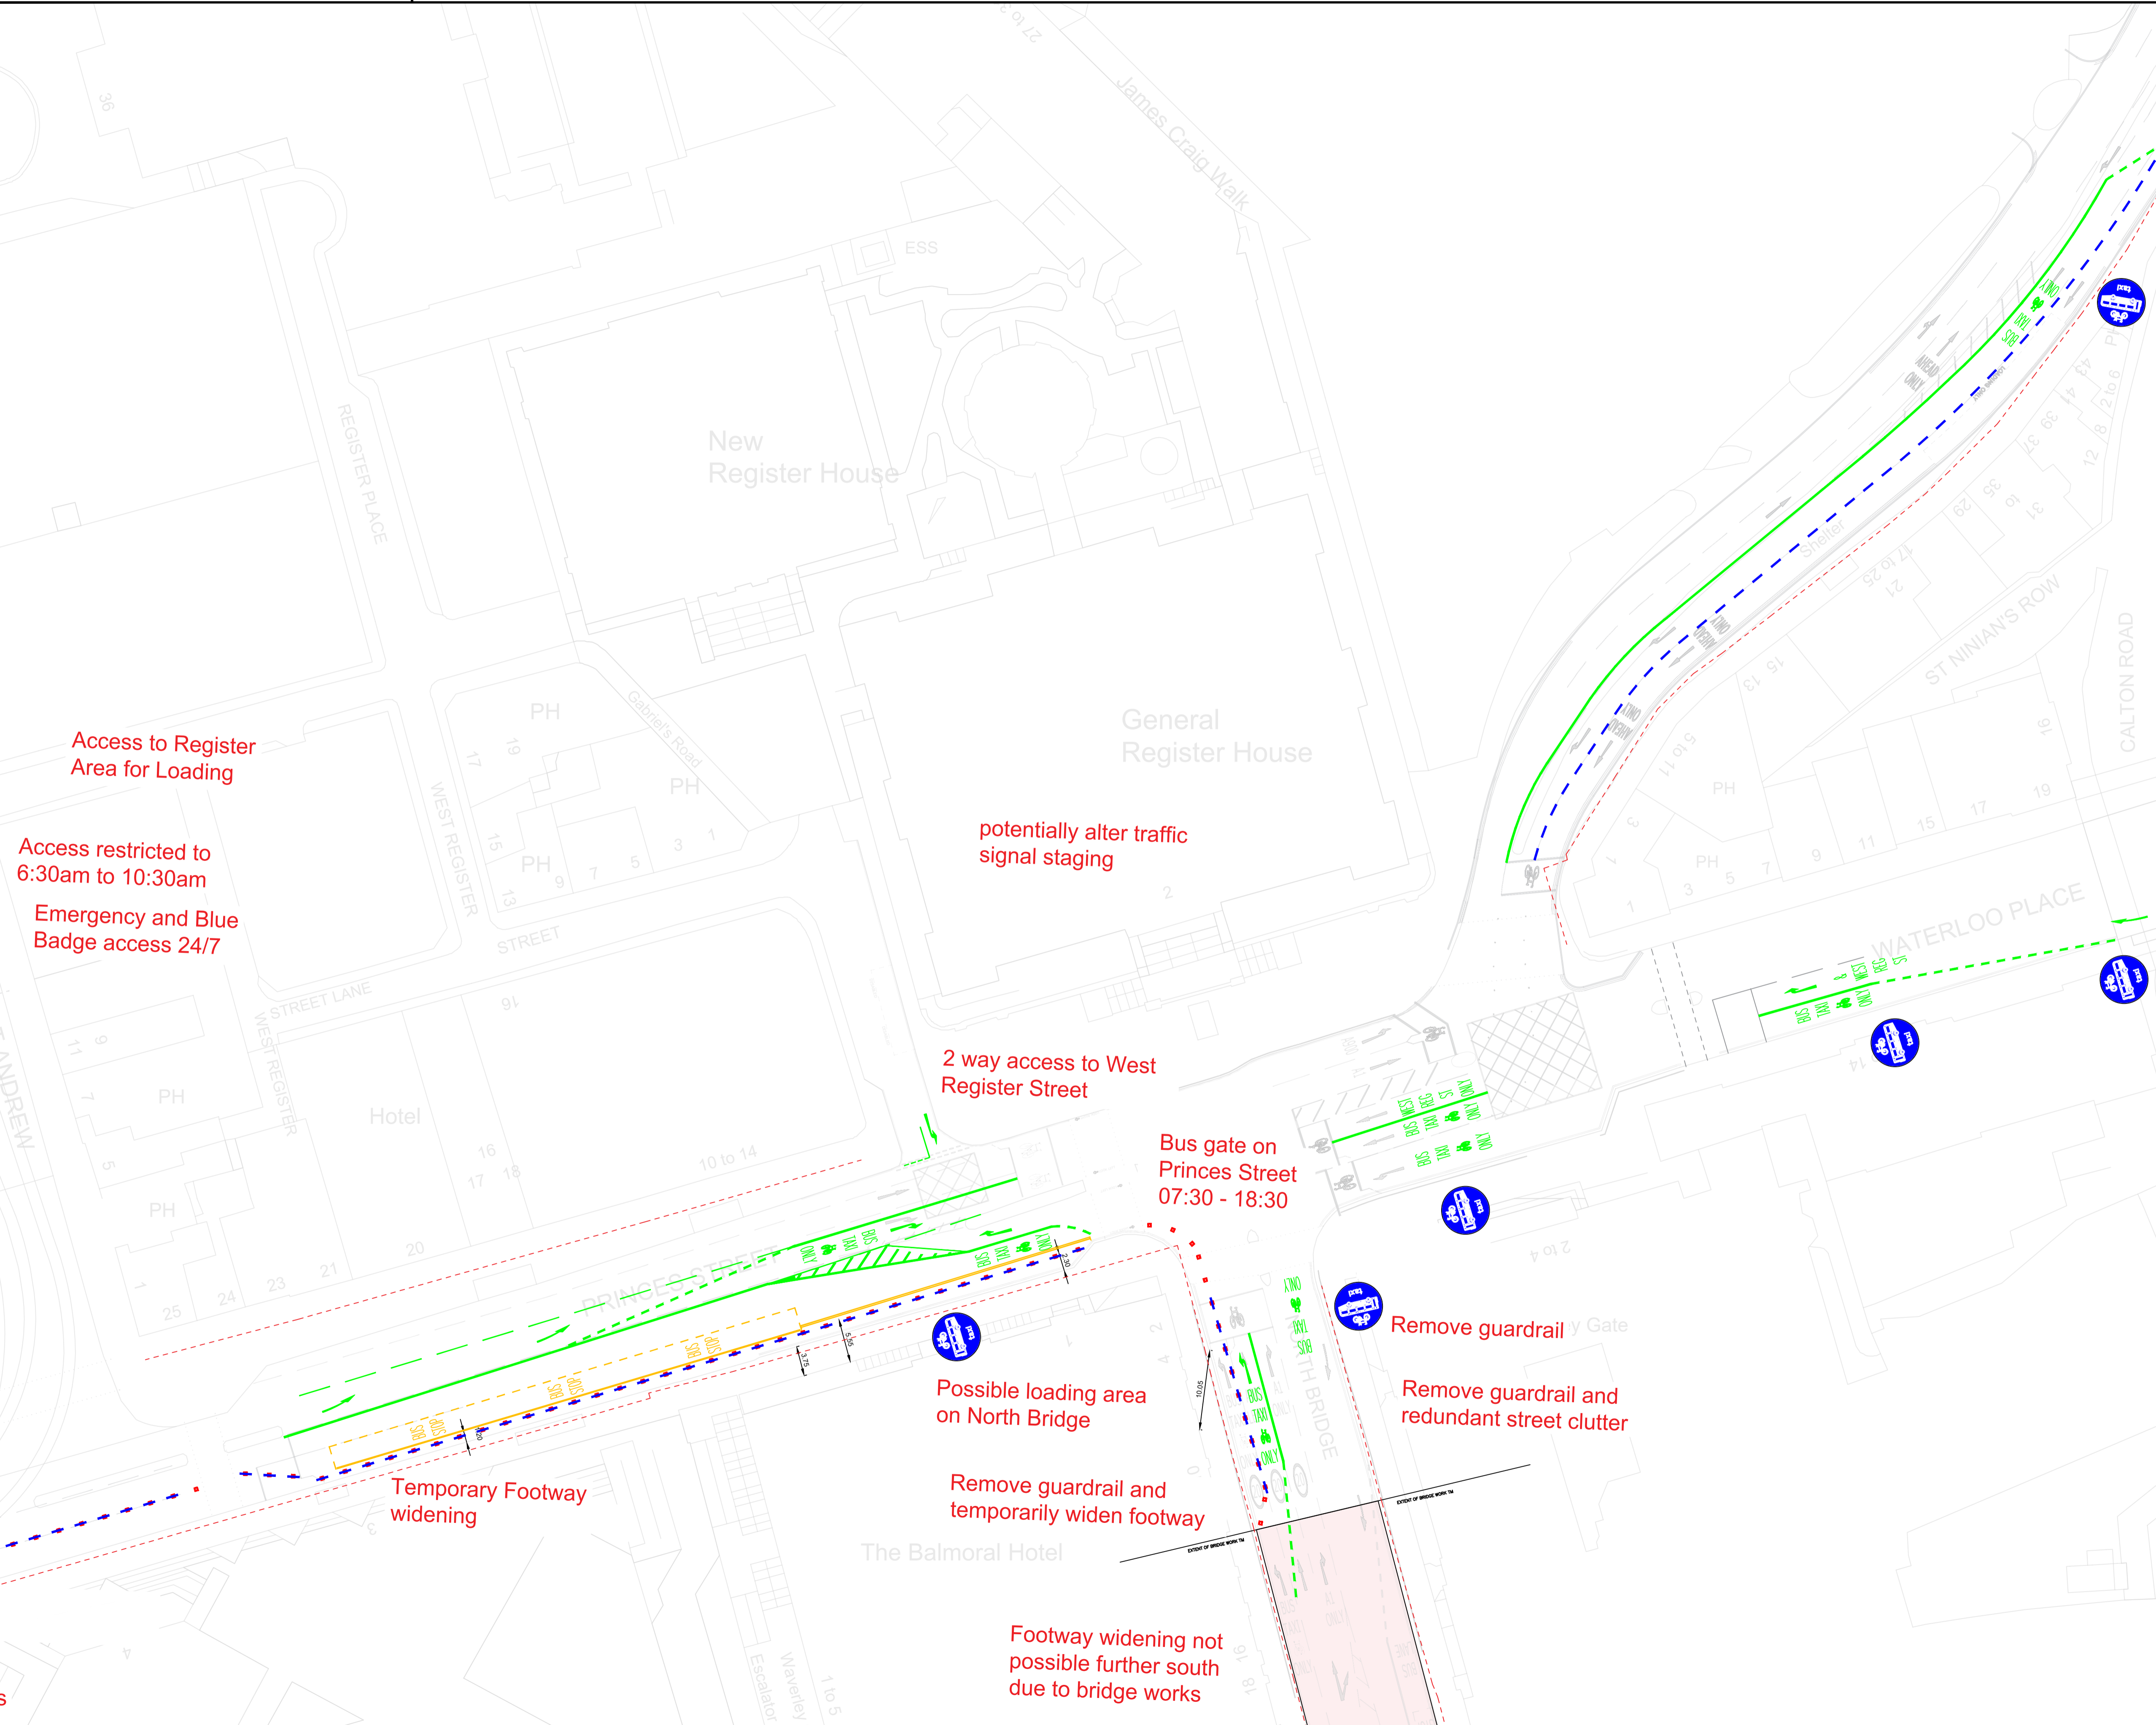

This map is reproduced from Ordnance Survey material with the permission of Ordnance Survey on behalf of the Controller of Her Majesty's Stationery Office © Crown copyright. Unauthorised reproduction infringes Crown copyright and may lead to prosecution or civil proceedings.

100023420 (2020)

REVISION	DETAILS	BY	DATE	CHECKED
----------	---------	----	------	---------

EDINBURGH
THE CITY OF EDINBURGH COUNCIL

The City of Edinburgh Council Waverley Court 4 East Market Street Edinburgh, EH8 8BG Telephone: 0131 200 2000	PLACE MANAGEMENT TRANSPORT CONTRACTS AND STRUCTURES TRANSPORT CONTRACTS
---	--

Spaces for People
East Princes Street

Date: 02/06/20	Job No.: 637129	Drawn by: SB
Scale: NTS		Checked by: CM