



DRG. NO.

## PLANNING AND TRANSPORT

DRG. NO.
----------

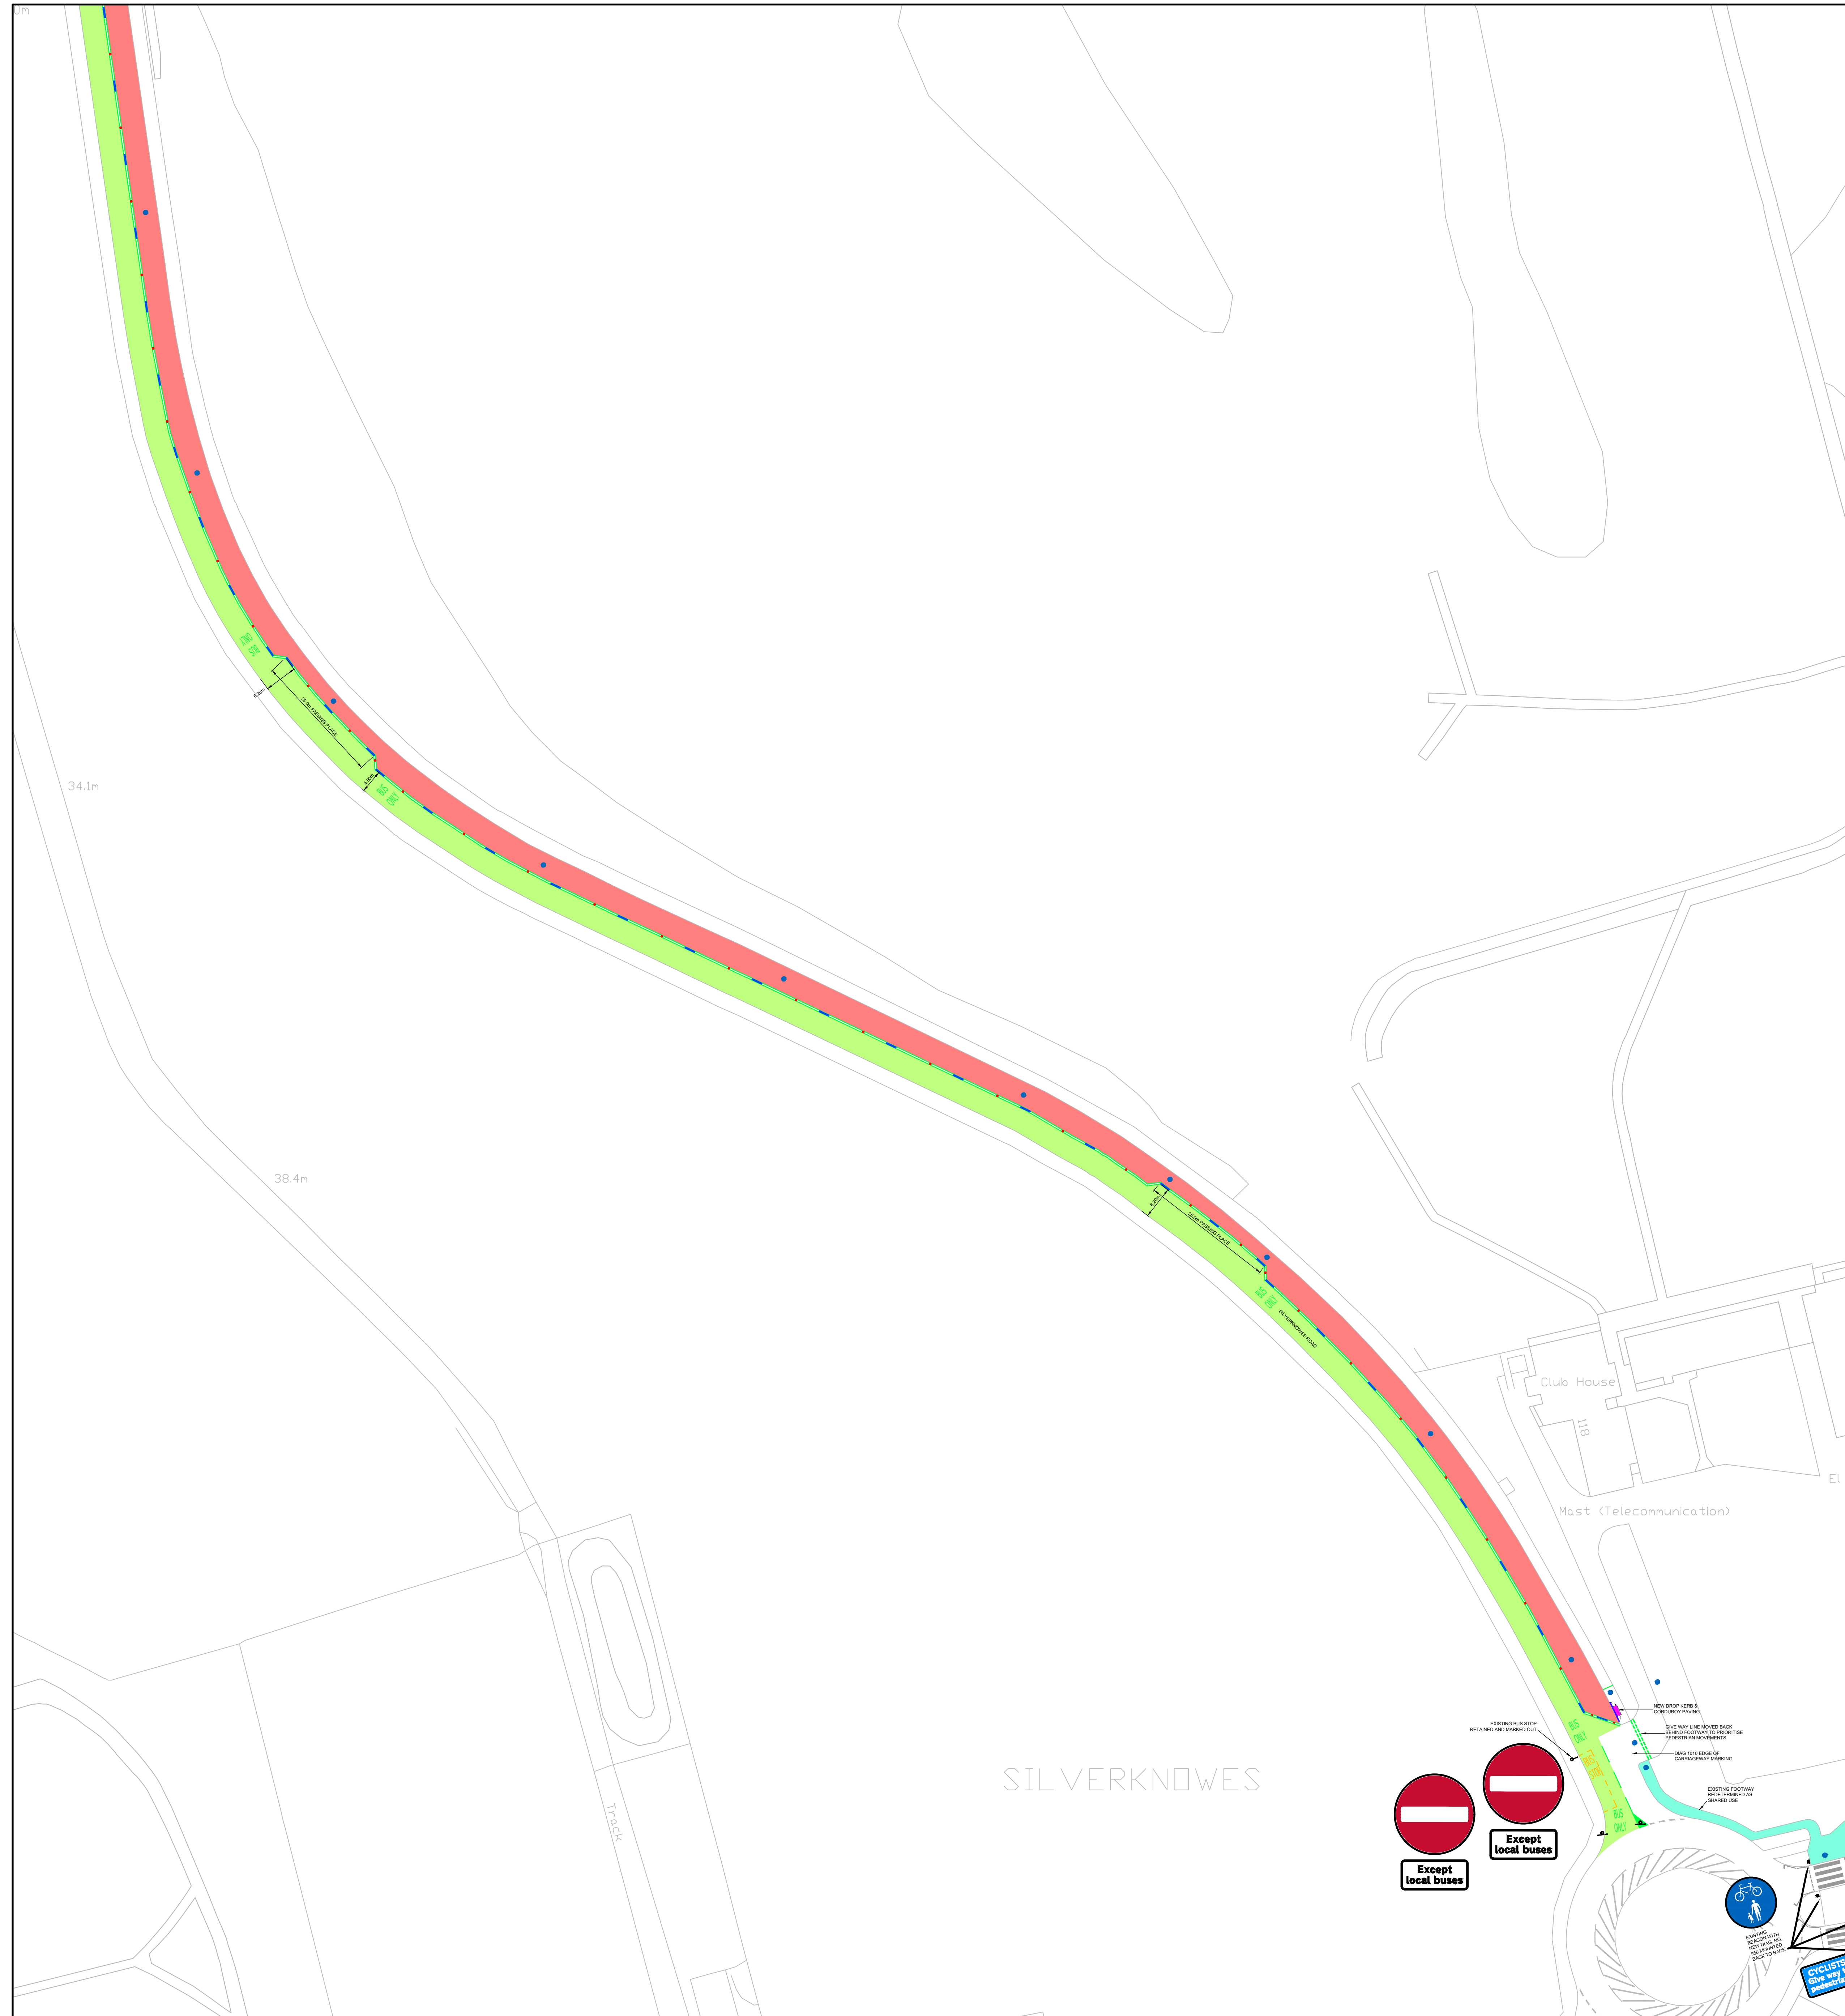

- LEGEND**
- EXISTING ROAD MARKINGS
  - PROPOSED WHITE ROAD MARKINGS
  - PROPOSED YELLOW ROAD MARKINGS
  - POC ROAD KERB
  - NEW FOOTWAY CONSTRUCTION ON EXISTING GRASS VERGE
  - EXISTING FOOTWAY REDETERMINED AS SHARED USE
  - EXISTING CARPARK/AREA REDETERMINED AS SHARED USE
  - PROPOSED SINGLE TRACK BUS LANE
  - DOWNHILL CONDUITY PAVING USED TO DETERMINE BEGINNING AND END OF PAVED USE FOOTWAYS
  - TSR BAND @ 14.0m CENTRES
  - ROGHELL LANE DEPENDENT ( $1000ft \times 2250ft \times 1000ft @ 14m$  CENTRES)
  - 600mm SHARED USE ROUNDABOUT (50.0m ON SHARED USE CARPARK/AV)

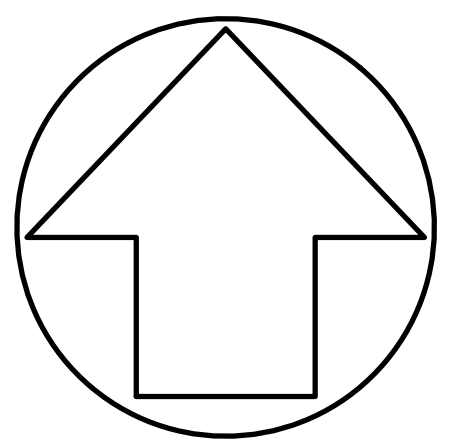

This map is reproduced from Ordnance Survey material with the permission of Ordnance Survey on behalf of the Controller of Her Majesty's Stationery Office © Crown copyright. Unauthorised reproduction infringes Crown copyright and may lead to prosecution or civil proceedings.

100023420 (2015)

REVISION	DETAILS	BY	DATE	CHECKED
<div>◆ EDINBURGH ◆</div> <div>THE CITY OF EDINBURGH COUNCIL</div>				
The City of Edinburgh Council Waverley Court, 4 East Market Street Edinburgh, EH8 8BG Telephone: 0131 200 2000		ROAD SAFETY & ACTIVE TRAVEL		
COVID 19				
SPACES FOR EXERCISE				
SILVERKNOWES ROAD				
ROAD MARKINGS AND TEMPORARY KERBING				
NORTH OF SILVERKNOWES PARKWAY				
Date: JULY 2020	Job No. SHEET 1 OF 2 (of 6)			
Scale: @ A0 = 1/500	Drawn by: BDM			
		Checked by: BC		
DRG. NO.				