


- NOTES:
- 3m From Building Line
 - Existing Road Markings
 - Proposed White Road Markings
 - Proposed Yellow Road Markings
 - Proposed Planter
 - Proposed Carriageway Segregation
 - Proposed Temporary Kerb
 - Proposed Orange Cylinder Posts
 - █ Relocated Cycle Hire Point

This map is reproduced from Ordnance Survey material with the permission of Ordnance Survey on behalf of the Controller of Her Majesty's Stationery Office © Crown copyright. Unauthorised reproduction infringes Crown copyright and may lead to prosecution or civil proceedings.
100023420 (2020)

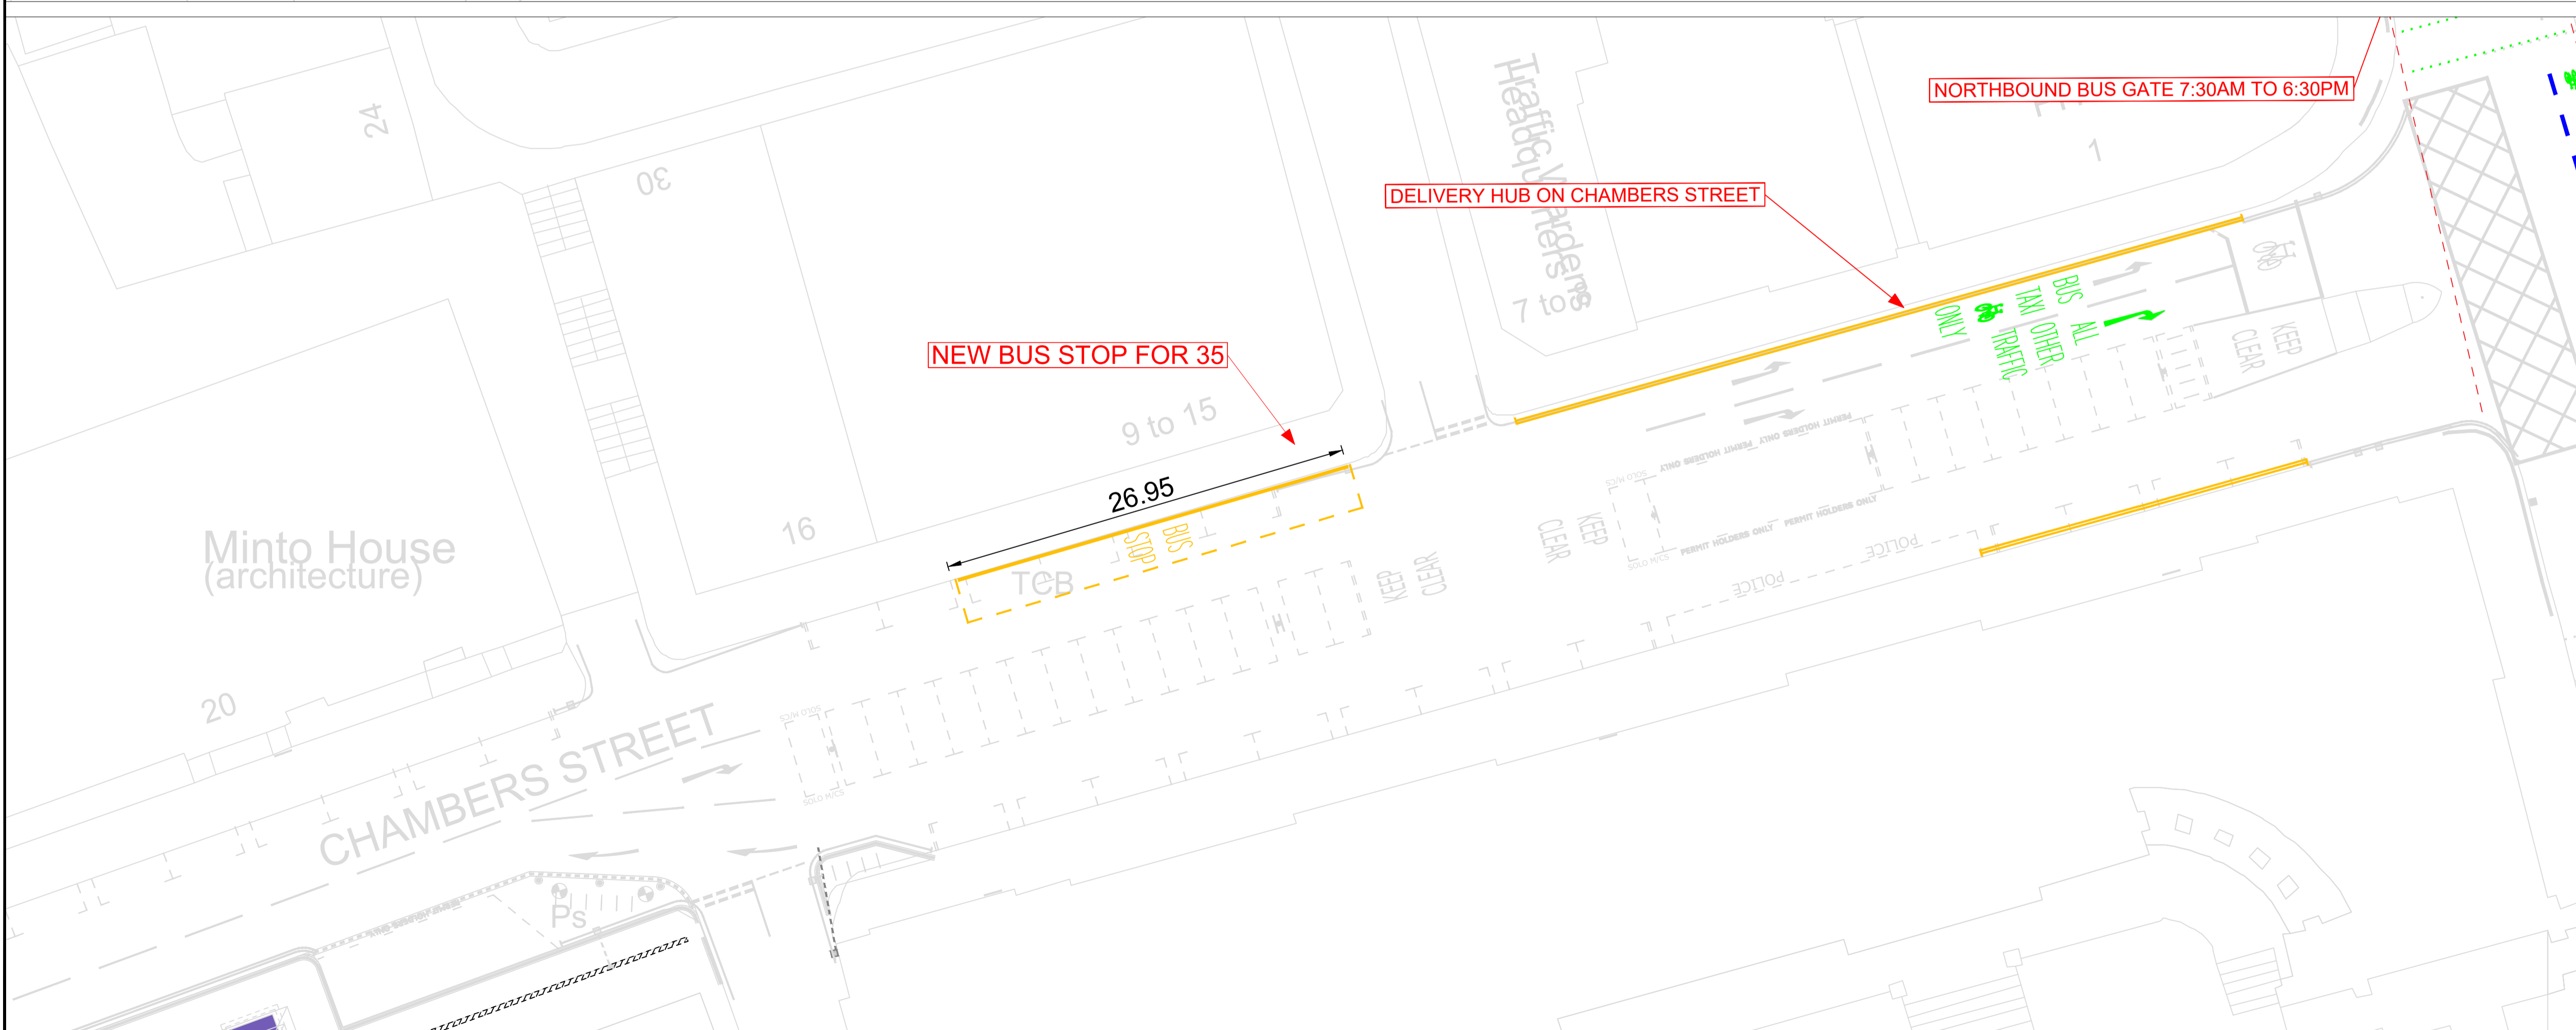

REVISION	DETAILS	BY	DATE	CHECKED

• EDINBURGH •
THE CITY OF EDINBURGH COUNCIL

The City of Edinburgh Council
Waverley Court
4 East Market Street
Edinburgh, EH8 8BG
Telephone: 0131 200 2000

PLACE MANAGEMENT
TRANSPORT CONTRACTS
AND STRUCTURES
TRANSPORT CONTRACTS

Spaces for People
Chambers Street

Date: 02/10/20
Scale: NTS
Job No.: 637129
Drawn by: SB
Checked by: CM