


NOTES:

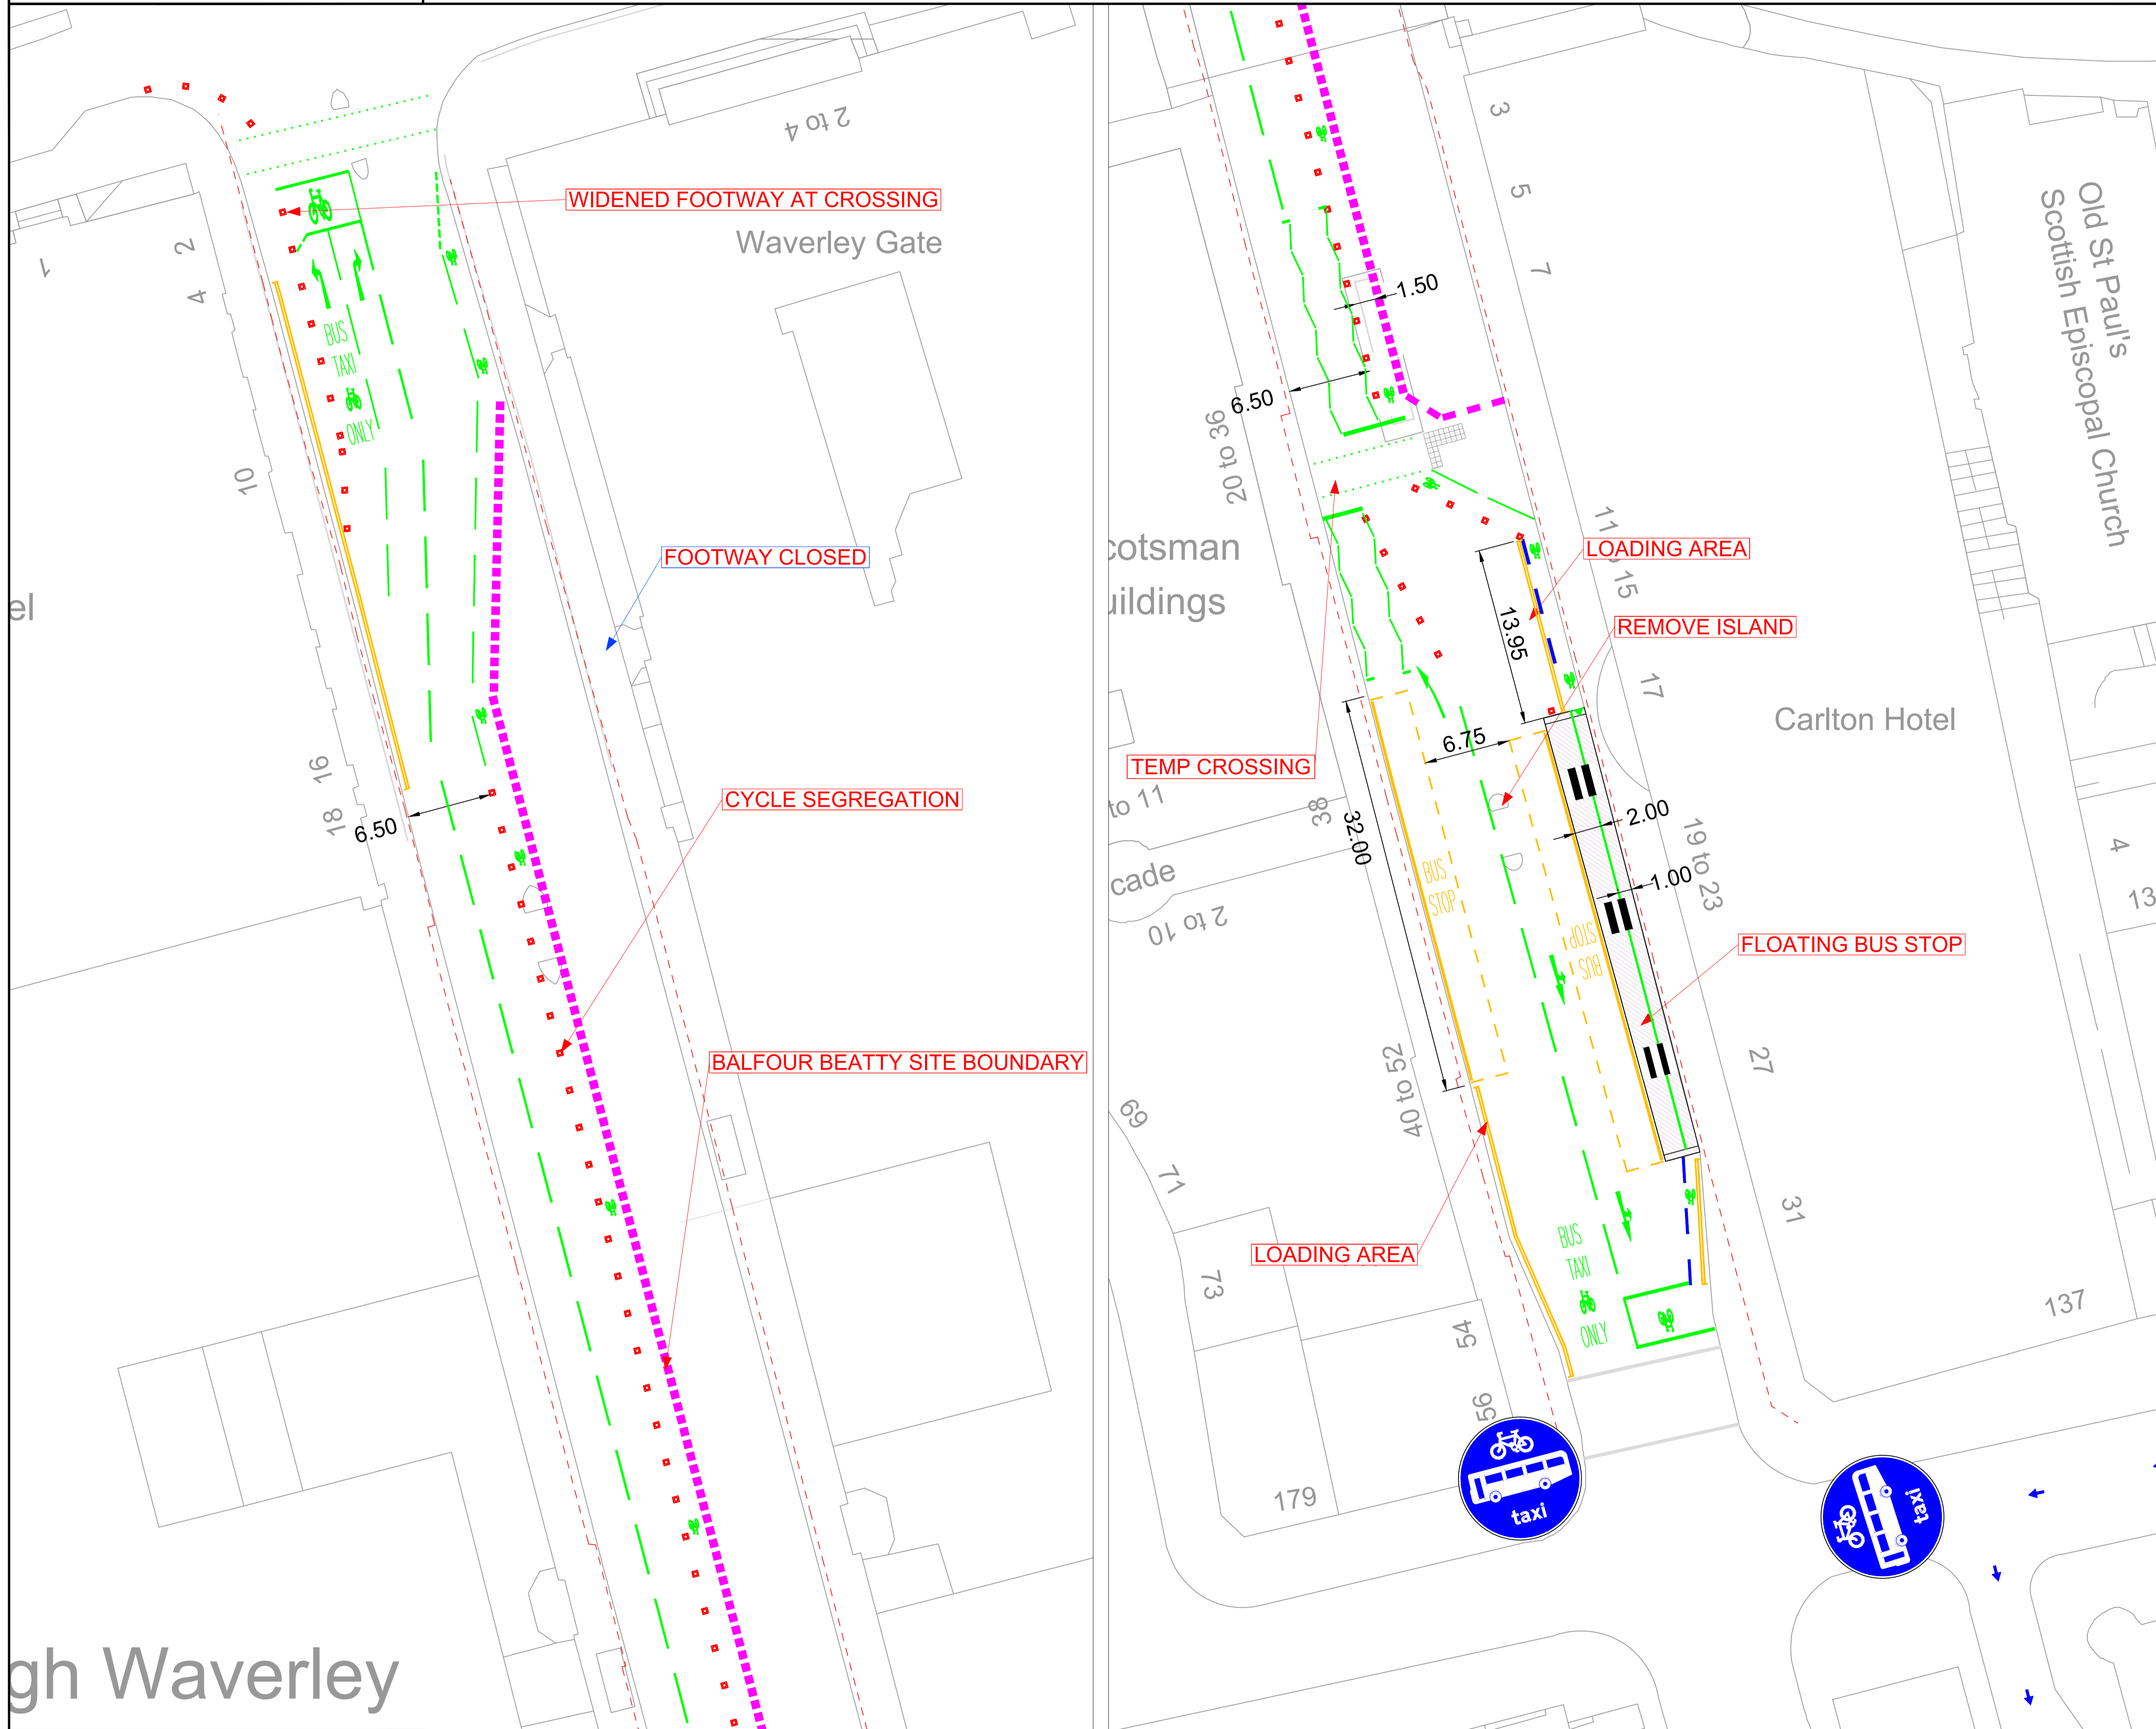

This map is reproduced from Ordnance Survey material with the permission of Ordnance Survey on behalf of the Controller of Her Majesty's Stationery Office © Crown copyright. Unauthorised reproduction infringes Crown copyright and may lead to prosecution or civil proceedings.
100023420 (2020)

REVISION	DETAILS	BY	DATE	CHECKED

EDINBURGH
THE CITY OF EDINBURGH COUNCIL

The City of Edinburgh Council
Waverley Court
4 East Market Street
Edinburgh, EH8 8BG
Telephone: 0131 200 2000

PLACE MANAGEMENT
TRANSPORT CONTRACTS
AND STRUCTURES
TRANSPORT CONTRACTS

Spaces for People
North Bridge

Date: 02/06/20
Scale: NTS
Job No.: 637129
Drawn by: SB
Checked by: CM