

© Crown Copyright and database right 2020. All rights reserved. Ordnance Survey Licence number 100023420.

| Rev | Rev. Date | Purpose of revision | Des'd | Check'd | Rev'd | Appr'd |
|-----|------------|---------------------|-------|---------|-------|--------|
| 5 | 12/03/2021 | FOR CONSTRUCTION | DC | MH | KV | CS |
| 4 | 10/03/2021 | FOR CONSTRUCTION | DC | MH | KV | CS |
| 3 | 23/02/2021 | FOR CONSTRUCTION | DC | MH | KV | CS |
| 2 | 05/02/2021 | FOR CONSTRUCTION | MH | KV | CS | CS |
| 1 | 12/01/2021 | DRAFT FOR ISSUE | MG | MH | CS | CS |
| 0 | 04/12/2020 | DRAFT FOR ISSUE | MG | KV | CS | CS |

- Notes:
- THIS DRAWING IS TO BE READ IN CONJUNCTION WITH ALL OTHER RELEVANT DRAWINGS, DOCUMENTATION, SPECIFICATION AND APPENDICES PROVIDED.
 - ALL DIMENSIONS ARE IN METRES UNLESS OTHERWISE STATED.
 - NO TOPOGRAPHICAL INFORMATION AVAILABLE FOR THIS SCHEME. BACKGROUND INFORMATION AS PER OS MAP TILES PROVIDED BY CLIENT (SEE ALSO NOTE 4 BELOW).
 - EXISTING CARRIAGEWAY WIDTHS, KERB LINES AND CROSSING LOCATIONS ARE INDICATIVE AND WILL BE CONFIRMED ON SITE BEFORE COMMENCING CONSTRUCTION WORKS.
 - PROPOSED TEMPORARY MEASURES TO BE CONFIRMED DURING SETTING OUT BY SUPERVISING ENGINEER.
 - ALL MARKING LOCATIONS AND DIMENSIONS ARE ESTIMATES.
 - TAKE OFF MARKINGS WILL BE SUBJECT TO A SEPARATE SET OF DRAWINGS.
 - SIGN MATERIAL CLASS IS INDICATIVE. CEC TO DETERMINE FINAL CLASS.
 - LOCATIONS OF SIGNS TO DIAGRAM 7014 ARE INDICATIVE ONLY. LOCATIONS ARE TO BE DETERMINED ON SITE.
 - REQUIREMENTS FOR CLEARANCE OF VEGETATION TO BE ASSESSED ON SITE.

Key

- PROPOSED WHITE ROAD MARKINGS
- PROPOSED YELLOW ROAD MARKINGS
- PROPOSED TEMPORARY TRAFFIC ISLAND
- EXISTING ROAD MARKINGS
- TRAFFIC SIGNS

TSRGD Reference Number

Marking Colour
WL-White Line
YL-Yellow Line

Line Width (mm)

Road Marking Detail
Line-(line, gap/continuous)
Marking/roundel-(length)
Text-(height)

WL 1004 100 4000,2000

Jacobs
160 Dundee Street, Edinburgh, EH11 1DQ
Tel:+44 (0)131 659 1000 Fax:+44 (0)131 228 6177
www.jacobs.com

Client

EDINBURGH
THE CITY OF EDINBURGH COUNCIL

Project

Bus Priority
Rapid Deployment Fund
SES19

Drawing title

**PROPOSED NEW TEMPORARY
BUS LANE
KAIMES CROSSROADS
(HOWDEN HALL ROAD)**

Drawing status

FOR CONSTRUCTION


Scale 1:500 @ A1 DO NOT SCALE

Jacobs No. Rev 5

Client no.

Drawing number

BPRDF-SES19-GA-0001

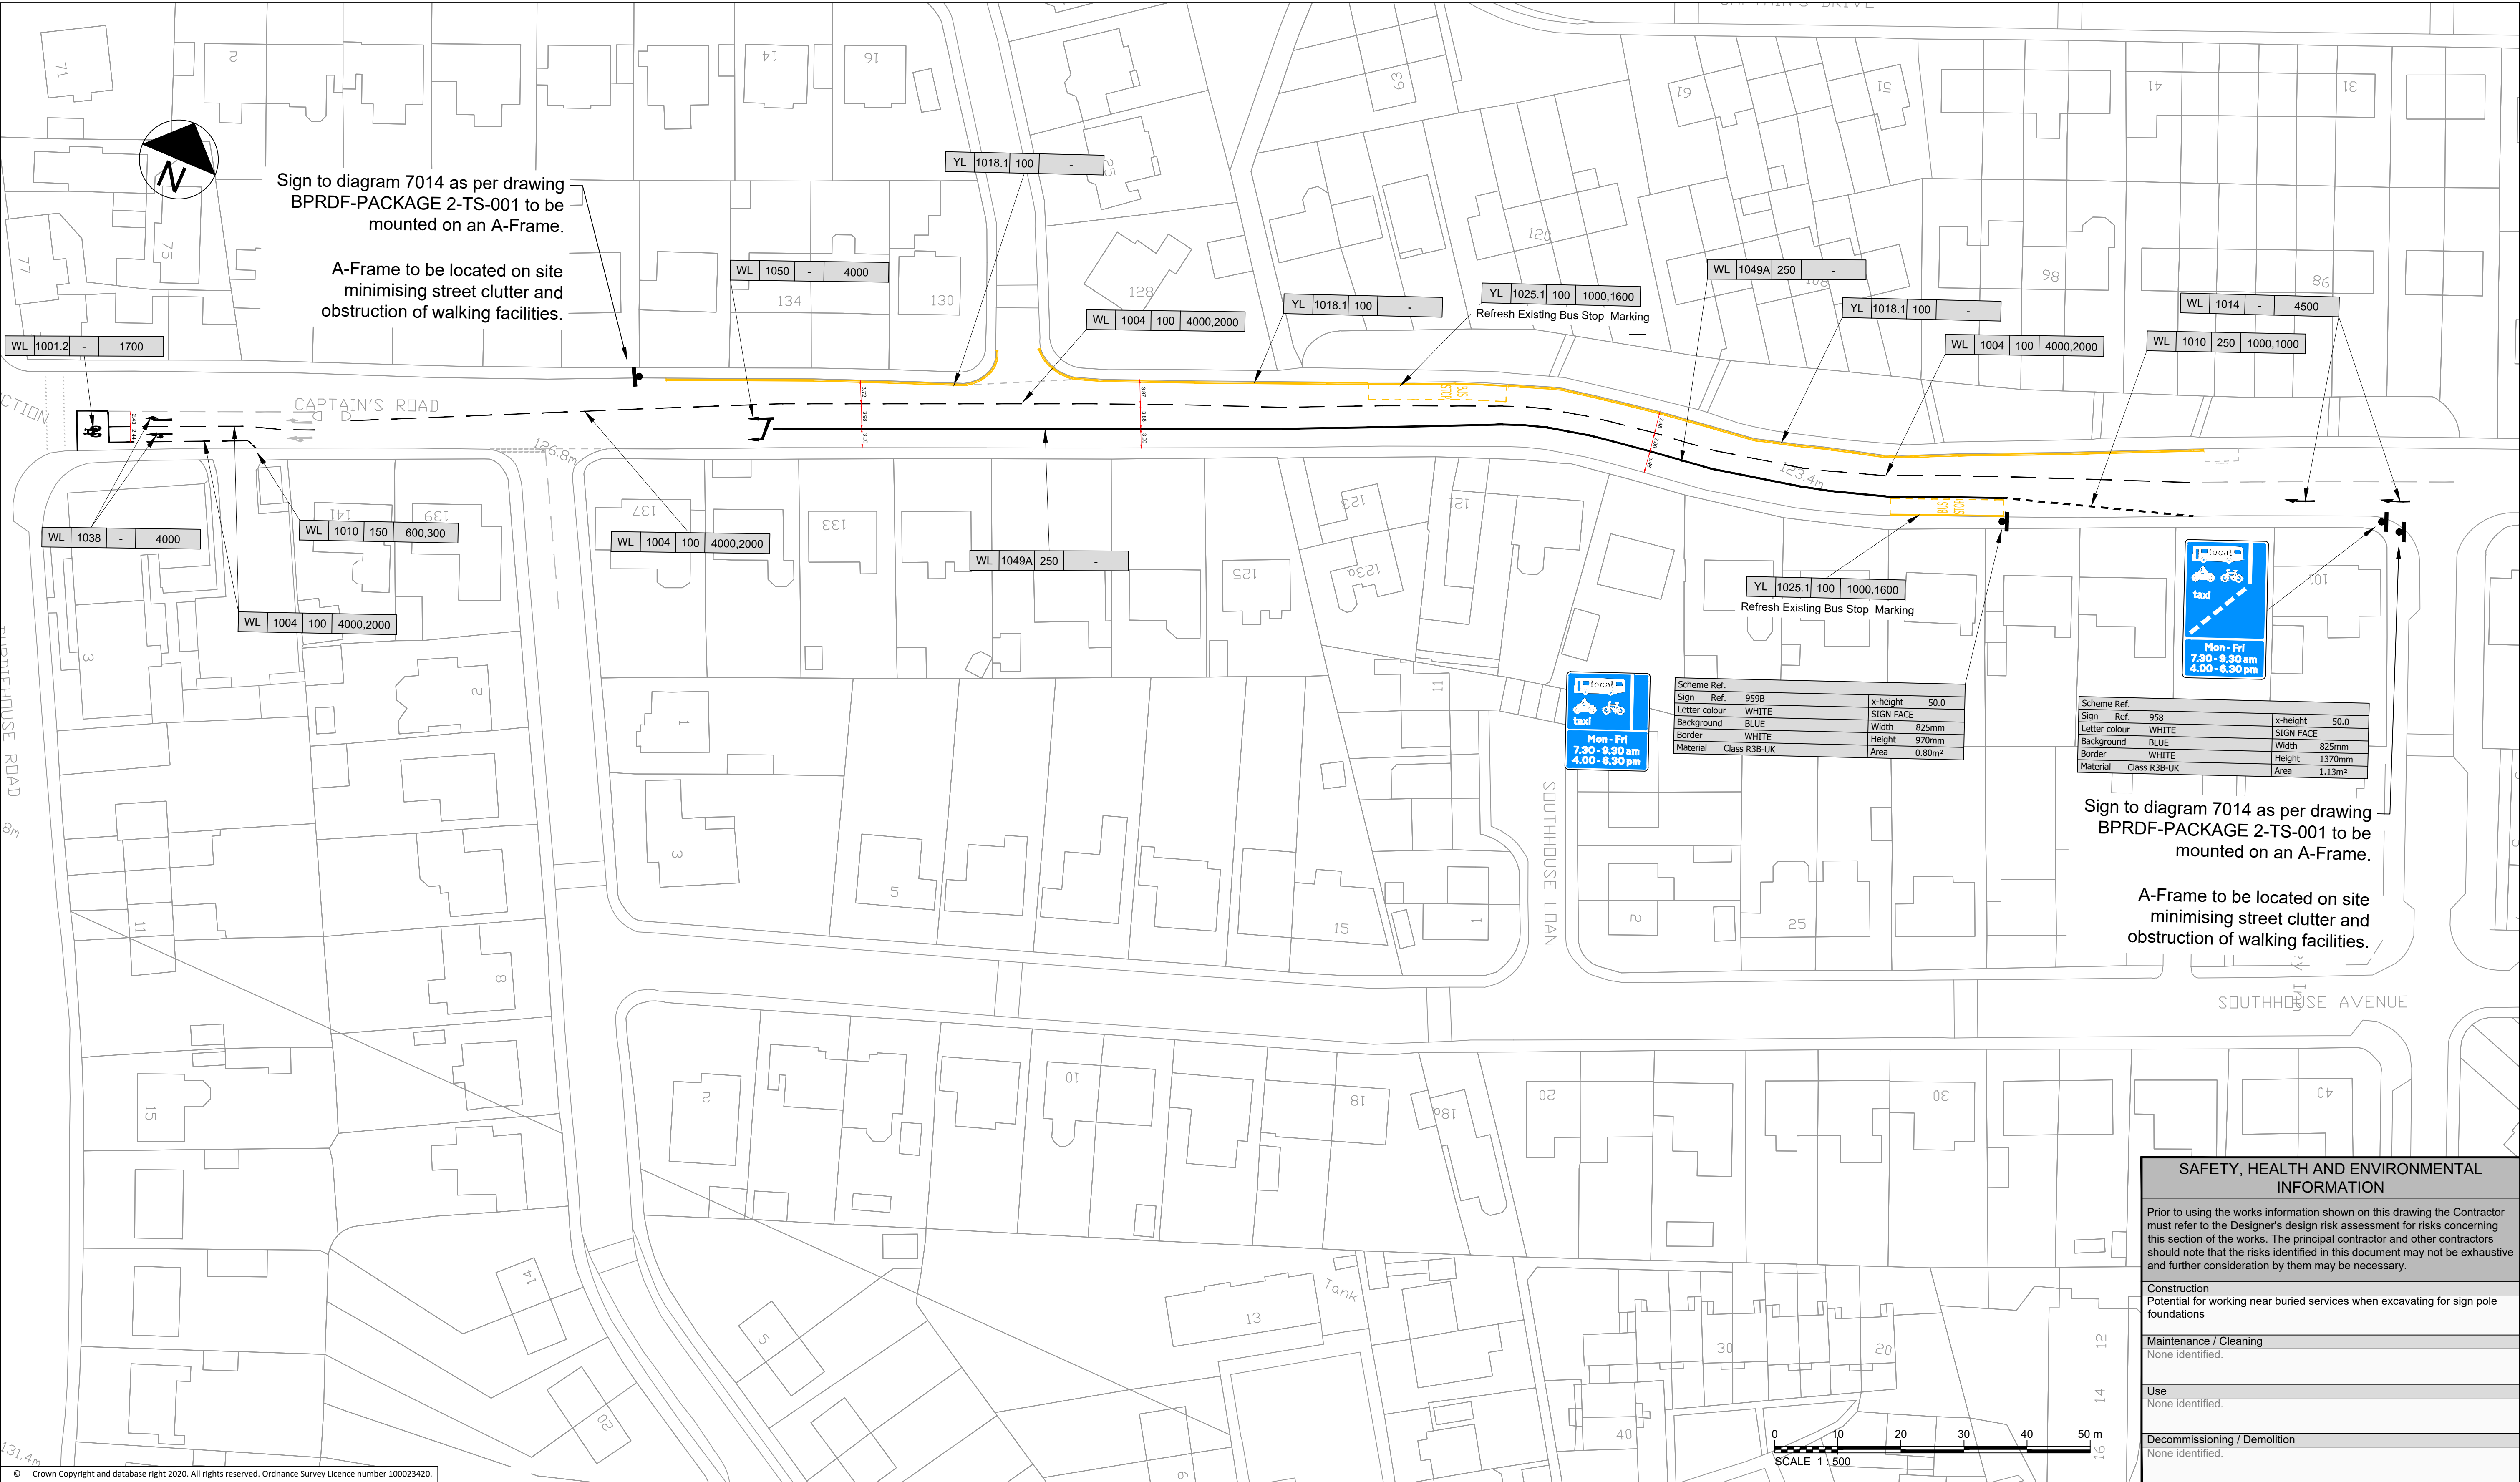

| Rev | Rev. Date | Purpose of revision | Des'd | Check'd | Rev'd | Appr'd |
|-----|------------|---------------------|-------|---------|-------|--------|
| 4 | 10/03/2021 | FOR CONSTRUCTION | DC | MH | KV | CS |
| 3 | 23/02/2021 | FOR CONSTRUCTION | DC | MH | KV | CS |
| 2 | 05/02/2021 | FOR CONSTRUCTION | MH | KV | CS | CS |
| 1 | 12/01/2021 | DRAFT FOR ISSUE | MG | MH | CS | CS |
| 0 | 04/12/2020 | DRAFT FOR ISSUE | MG | KV | CS | CS |

- Notes:
- THIS DRAWING IS TO BE READ IN CONJUNCTION WITH ALL OTHER RELEVANT DRAWINGS, DOCUMENTATION, SPECIFICATION AND APPENDICES PROVIDED.
 - ALL DIMENSIONS ARE IN METRES UNLESS OTHERWISE STATED.
 - NO TOPOGRAPHICAL INFORMATION AVAILABLE FOR THIS SCHEME. BACKGROUND INFORMATION AS PER OS MAP TILES PROVIDED BY CLIENT (SEE ALSO NOTE 4 BELOW).
 - EXISTING CARRIAGEWAY WIDTHS, KERB LINES AND CROSSING LOCATIONS ARE INDICATIVE AND WILL BE CONFIRMED ON SITE BEFORE COMMENCING CONSTRUCTION WORKS.
 - PROPOSED TEMPORARY MEASURES TO BE CONFIRMED DURING SETTING OUT BY SUPERVISING ENGINEER.
 - ALL MARKING LOCATIONS AND DIMENSIONS ARE ESTIMATES.
 - TAKE OFF MARKINGS WILL BE SUBJECT TO A SEPARATE SET OF DRAWINGS.
 - SIGN MATERIAL CLASS IS INDICATIVE. CEC TO DETERMINE FINAL CLASS.
 - LOCATIONS OF SIGNS TO DIAGRAM 7014 ARE INDICATIVE ONLY. LOCATIONS ARE TO BE DETERMINED ON SITE.
 - REQUIREMENTS FOR CLEARANCE OF VEGETATION TO BE ASSESSED ON SITE.

Key

- PROPOSED WHITE ROAD MARKINGS
- PROPOSED YELLOW ROAD MARKINGS
- EXISTING ROAD MARKINGS
- TRAFFIC SIGNS

TSRGD Reference Number

Marking Colour
WL-White Line
YL-Yellow Line

Line Width (mm)

Road Marking Detail
Line-(line, gap/continuous)
Marking/roundel-(length)
Text-(height)

WL 1004 100 4000,2000

Jacobs

160 Dundee Street, Edinburgh, EH11 1DQ
Tel: +44 (0)131 659 1000 Fax: +44 (0)131 228 6177
www.jacobs.com

Client

Project

Bus Priority
Rapid Deployment Fund
SES20

Drawing title

**PROPOSED NEW TEMPORARY
BUS LANE
KAIMES CROSSROADS
(B701 CAPTAIN'S ROAD)**

Drawing status

FOR CONSTRUCTION

| | | |
|----------------|----------------------------|--------------|
| Scale | 1:500 @ A1 | DO NOT SCALE |
| Jacobs No. | | Rev |
| Client no. | | 4 |
| Drawing number | BPRDF-SES20-GA-0001 | |

**SAFETY, HEALTH AND ENVIRONMENTAL
INFORMATION**

Prior to using the works information shown on this drawing the Contractor must refer to the Designer's design risk assessment for risks concerning this section of the works. The principal contractor and other contractors should note that the risks identified in this document may not be exhaustive and further consideration by them may be necessary.

Construction
Potential for working near buried services when excavating for sign pole foundations

Maintenance / Cleaning
None identified.

Use
None identified.

Decommissioning / Demolition
None identified.