

© Crown Copyright and database right 2020. All rights reserved. Ordnance Survey Licence number 100023420.

Notes:							
1. THIS DRAWING IS TO BE READ IN CONJUNCTION WITH ALL OTHER RELEVANT DRAWINGS, DOCUMENTATION, SPECIFICATION AND APPENDICES PROVIDED.							
2. ALL DIMENSIONS ARE IN METRES UNLESS OTHERWISE STATED.							
3. NO TOPOGRAPHICAL INFORMATION AVAILABLE FOR THIS SCHEME. BACKGROUND INFORMATION AS PER OS MAP TILES PROVIDED BY CLIENT (SEE ALSO NOTE 4 BELOW).							
4. EXISTING CARRIAGEWAY WIDTHS, KERB LINES AND CROSSING LOCATIONS ARE INDICATIVE AND WILL BE CONFIRMED ON SITE BEFORE COMMENCING CONSTRUCTION WORKS.							
5. PROPOSED TEMPORARY MEASURES TO BE CONFIRMED DURING SETTING OUT BY SUPERVISING ENGINEER.							
6. ALL MARKING LOCATIONS AND DIMENSIONS ARE ESTIMATES.							
7. TAKE OFF MARKINGS WILL BE SUBJECT TO A SEPARATE SET OF DRAWINGS.							
8. SIGN MATERIAL CLASS IS INDICATIVE. CEC TO DETERMINE FINAL CLASS.							
9. LOCATIONS OF SIGNS TO DIAGRAM 7014 ARE INDICATIVE ONLY. LOCATIONS ARE TO BE DETERMINED ON SITE.							
10. REQUIREMENTS FOR CLEARANCE OF VEGETATION TO BE ASSESSED ON SITE.							
0	03/03/2021	FOR CONSTRUCTION	DC	MH	KV	CS	
Rev	Rev. Date	Purpose of revision	Des'd	Check'd	Rev'd	Appr'd	
© Copyright 2018 Jacobs U.K. Limited. The concepts and information contained in this document are the property of Jacobs. Use or copying of this document in whole or in part without the written permission of Jacobs constitutes an infringement of copyright. Limitation: This drawing has been prepared on behalf of, and for the exclusive use of Jacobs' Client, and is subject to, and issued in accordance with, the provisions of the contract between Jacobs and the Client. Jacobs accepts no liability or responsibility whatsoever for, or in respect of any use of, or reliance upon, this drawing by any third party.							

Key

PROPOSED WHITE ROAD MARKINGS

PROPOSED YELLOW ROAD MARKINGS

EXISTING ROAD MARKINGS

TRAFFIC SIGNS

TSRGD Reference Number

Marking Colour
WL-White Line
YL-Yellow Line

Line Width (mm)

Road Marking Detail
Line-(line, gap/continuous)
Marking/roundel-(length)
Text-(height)

WL

1004

100

4000,2000

Jacobs

160 Dundee Street, Edinburgh, EH11 1DQ
Tel:+44 (0)131 659 7000 Fax:+44 (0)131 226 6177
www.jacobs.com

Client

•EDINBURGH•

THE CITY OF EDINBURGH COUNCIL

Project

Bus Priority

Rapid Deployment Fund

SES07


Drawing title

TEMPORARY BUS LANE ON A8
WESTBOUND APPROACH
TO NEWBRIDGE FROM AIRPORT
ON-SLIP

Drawing status

FOR CONSTRUCTION

Scale	1:500 @ A1	DO NOT SCALE
Jacobs No.		Rev
Client no.		0
Drawing number	BPRDF-SES07-GA-0001	

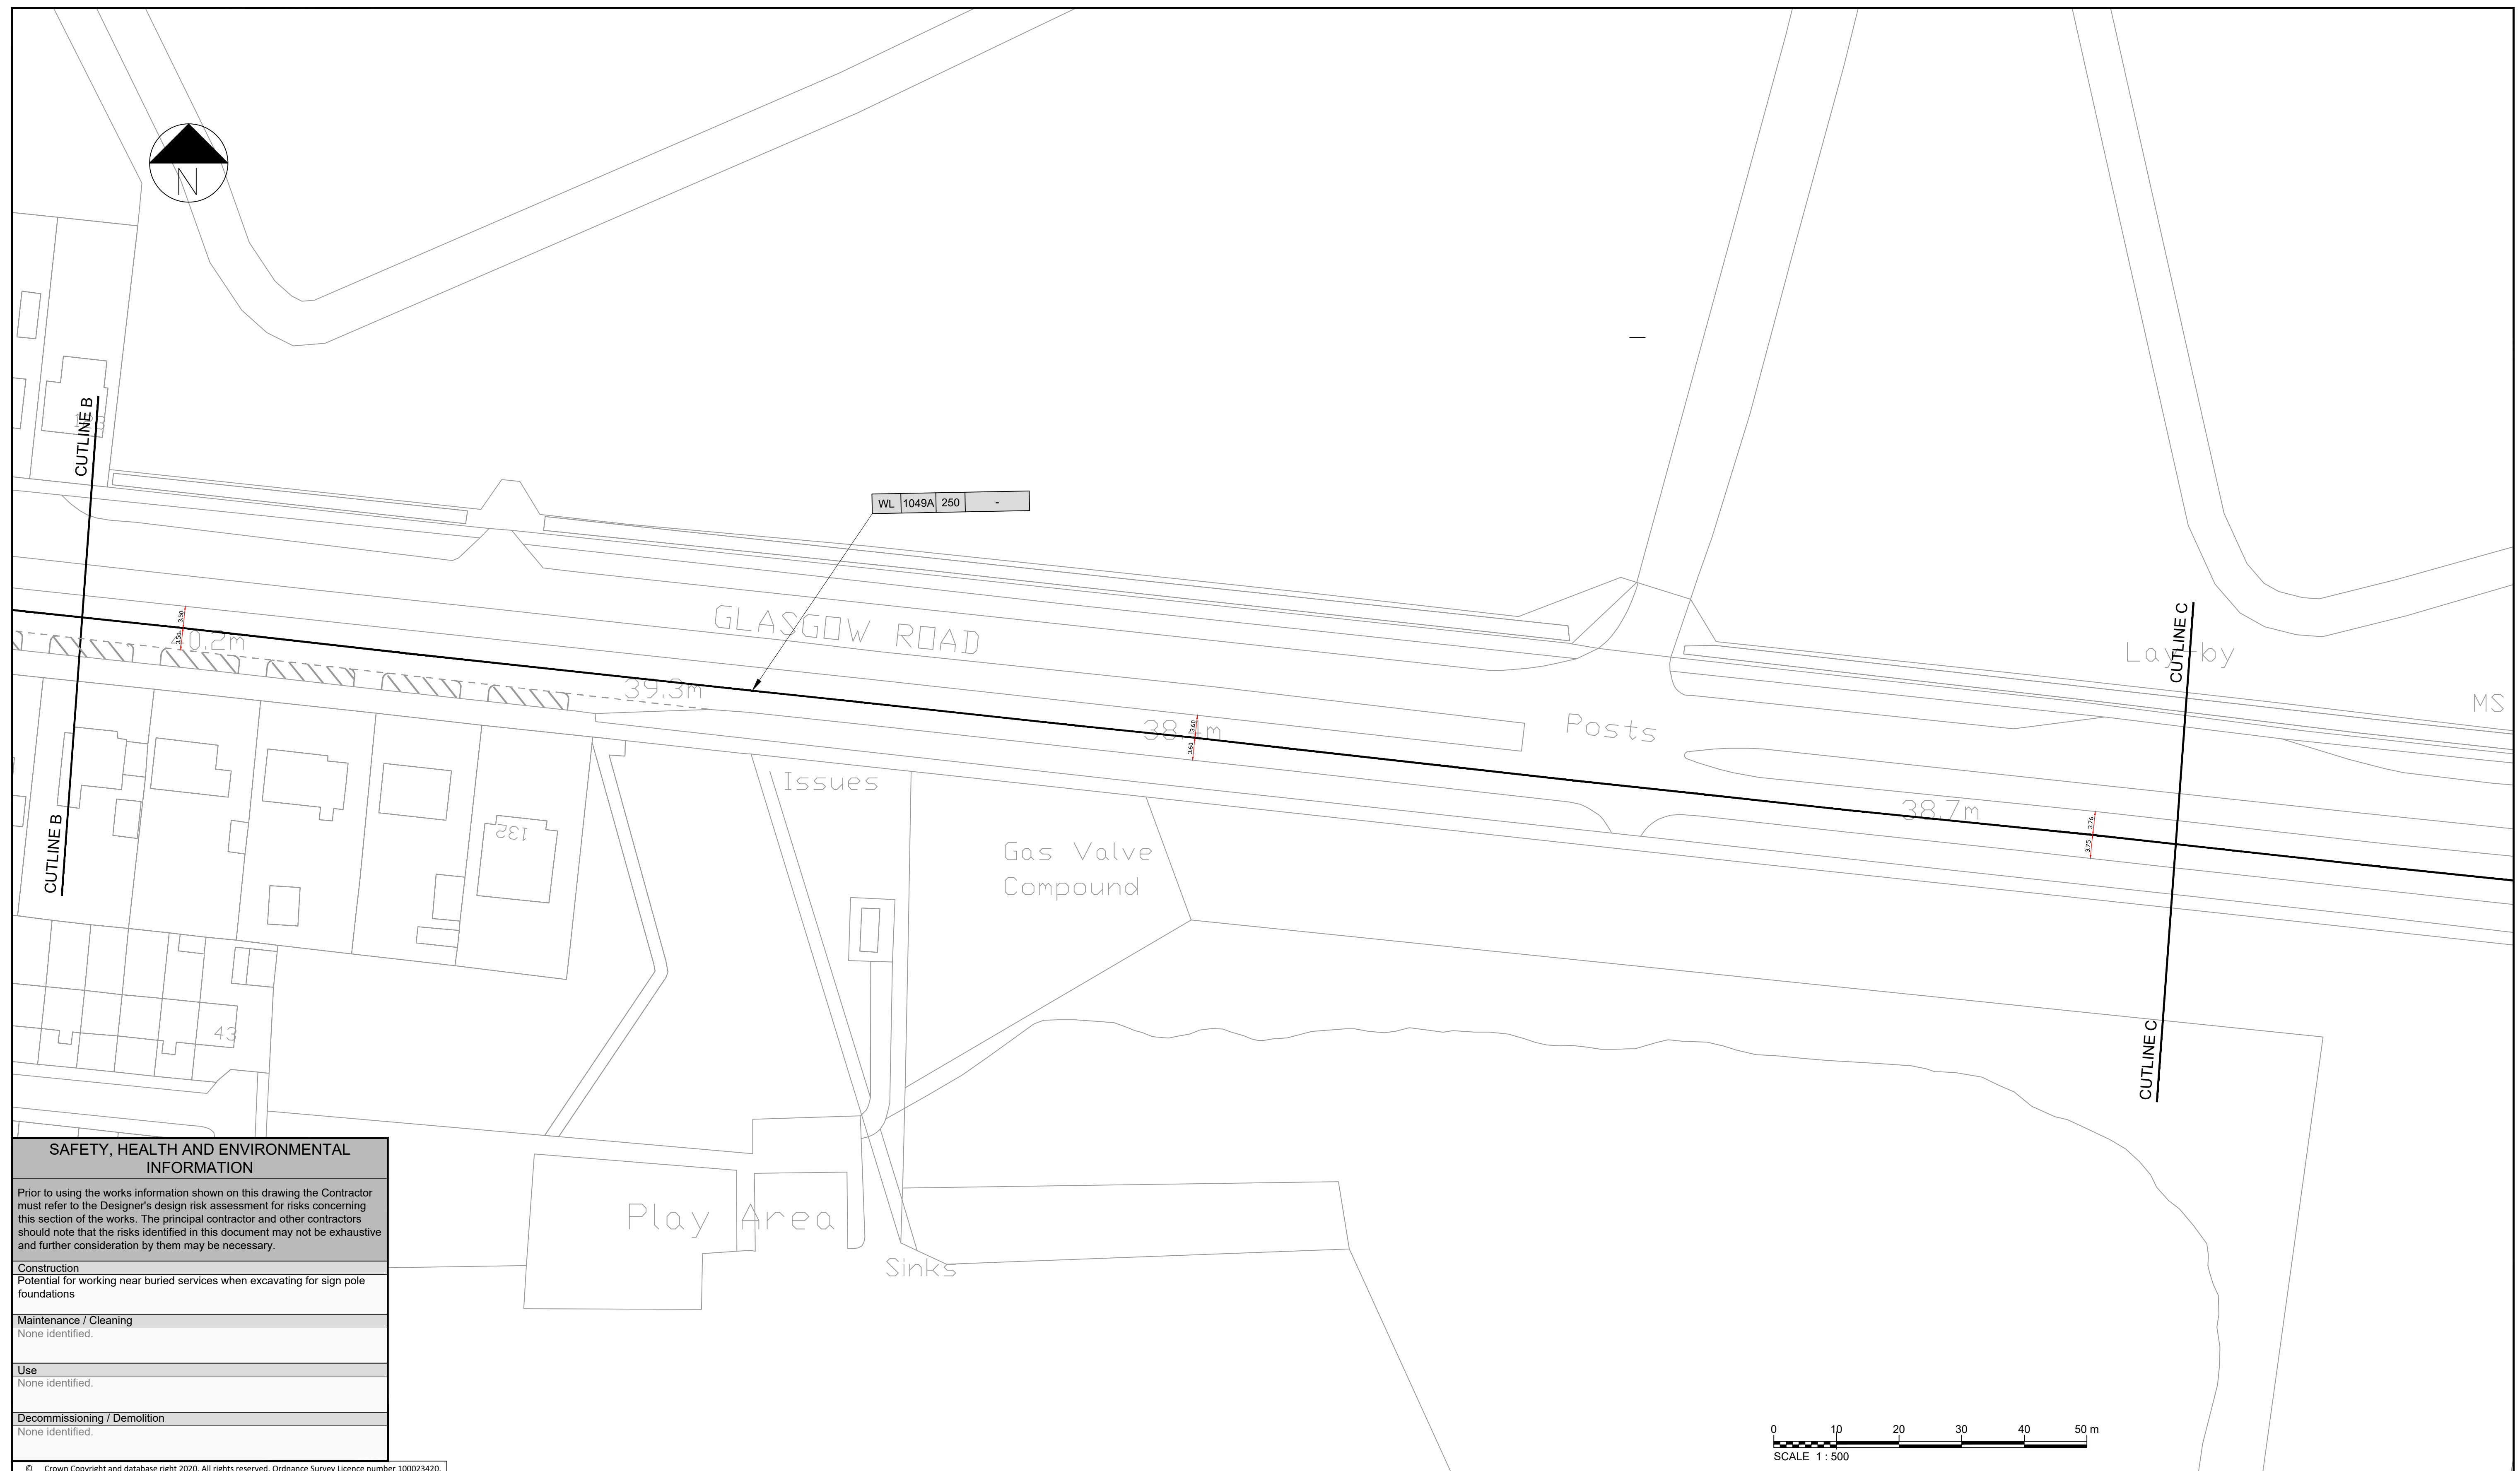

SAFETY, HEALTH AND ENVIRONMENTAL INFORMATION	
<p>Prior to using the works information shown on this drawing the Contractor must refer to the Designer's design risk assessment for risks concerning this section of the works. The principal contractor and other contractors should note that the risks identified in this document may not be exhaustive and further consideration by them may be necessary.</p>	
Construction	
Potential for working near buried services when excavating for sign pole foundations	
Maintenance / Cleaning	
None identified.	
Use	
None identified.	
Decommissioning / Demolition	
None identified.	

© Crown Copyright and database right 2020. All rights reserved. Ordnance Survey Licence number 100023420.





0	03/03/2021	FOR CONSTRUCTION	DC	MH	KV	CS
Rev	Rev. Date	Purpose of revision	Des'd	Checkd	Rev'd	Apprv'd

© Copyright 2018 Jacobs U.K. Limited. The concepts and information contained in this document are the property of Jacobs. Use or copying of this document in whole or in part without the written permission of Jacobs constitutes an infringement of copyright. Limitation: This drawing has been prepared on behalf of, and for the exclusive use of Jacobs Client, and is subject to, and issued in accordance with, the provisions of the contract between Jacobs and the Client. Jacobs accepts no liability or responsibility whatsoever for, or in respect of, any use of, or reliance upon, this drawing by any third party.


Notes:

1. THIS DRAWING IS TO BE READ IN CONJUNCTION WITH ALL OTHER RELEVANT DRAWINGS, DOCUMENTATION, SPECIFICATION AND APPENDICES PROVIDED.
2. ALL DIMENSIONS ARE IN METRES UNLESS OTHERWISE STATED.
3. NO TOPOGRAPHICAL INFORMATION AVAILABLE FOR THIS SCHEME. BACKGROUND INFORMATION AS PER OS MAP TILES PROVIDED BY CLIENT (SEE ALSO NOTE 4 BELOW).
4. EXISTING CARRIAGEWAY WIDTHS, KERB LINES AND CROSSING LOCATIONS ARE INDICATIVE AND WILL BE CONFIRMED ON SITE BEFORE COMMENCING CONSTRUCTION WORKS.
5. PROPOSED TEMPORARY MEASURES TO BE CONFIRMED DURING SETTING OUT BY SUPERVISING ENGINEER.
6. ALL MARKING LOCATIONS AND DIMENSIONS ARE ESTIMATES.
7. TAKE OFF MARKINGS WILL BE SUBJECT TO A SEPARATE SET OF DRAWINGS.
8. SIGN MATERIAL CLASS IS INDICATIVE. CEC TO DETERMINE FINAL CLASS.
9. LOCATIONS OF SIGNS TO DIAGRAM 7014 ARE INDICATIVE ONLY. LOCATIONS ARE TO BE DETERMINED ON SITE.
10. REQUIREMENTS FOR CLEARANCE OF VEGETATION TO BE ASSESSED ON SITE.


Key

	PROPOSED WHITE ROAD MARKINGS		
	PROPOSED YELLOW ROAD MARKINGS		
	EXISTING ROAD MARKINGS		
	TRAFFIC SIGNS		

Marking Colour	TSRGD Reference Number	Line Width (mm)	Road Marking Detail
WL-White Line YL-Yellow Line			Line-(line, gap/continuous) Marking/roundel-(length) Text-(height)
WL	1004	100	4000,2000

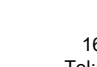	<p>160 Dundee Street, Edinburgh, EH11 1DQ Tel: +44 (0)131 650-1000 Fax: +44 (0)131 228 6177 www.jacobs.com</p>
<p>Client</p>	<p>• EDINBURGH • THE CITY OF EDINBURGH COUNCIL</p>
<p>Project</p>	<p>Bus Priority Rapid Deployment Fund SES07</p>

**TEMPORARY BUS LANE ON A8
WESTBOUND APPROACH
TO NEWBRIDGE FROM AIRPORT
ON-SLIP**

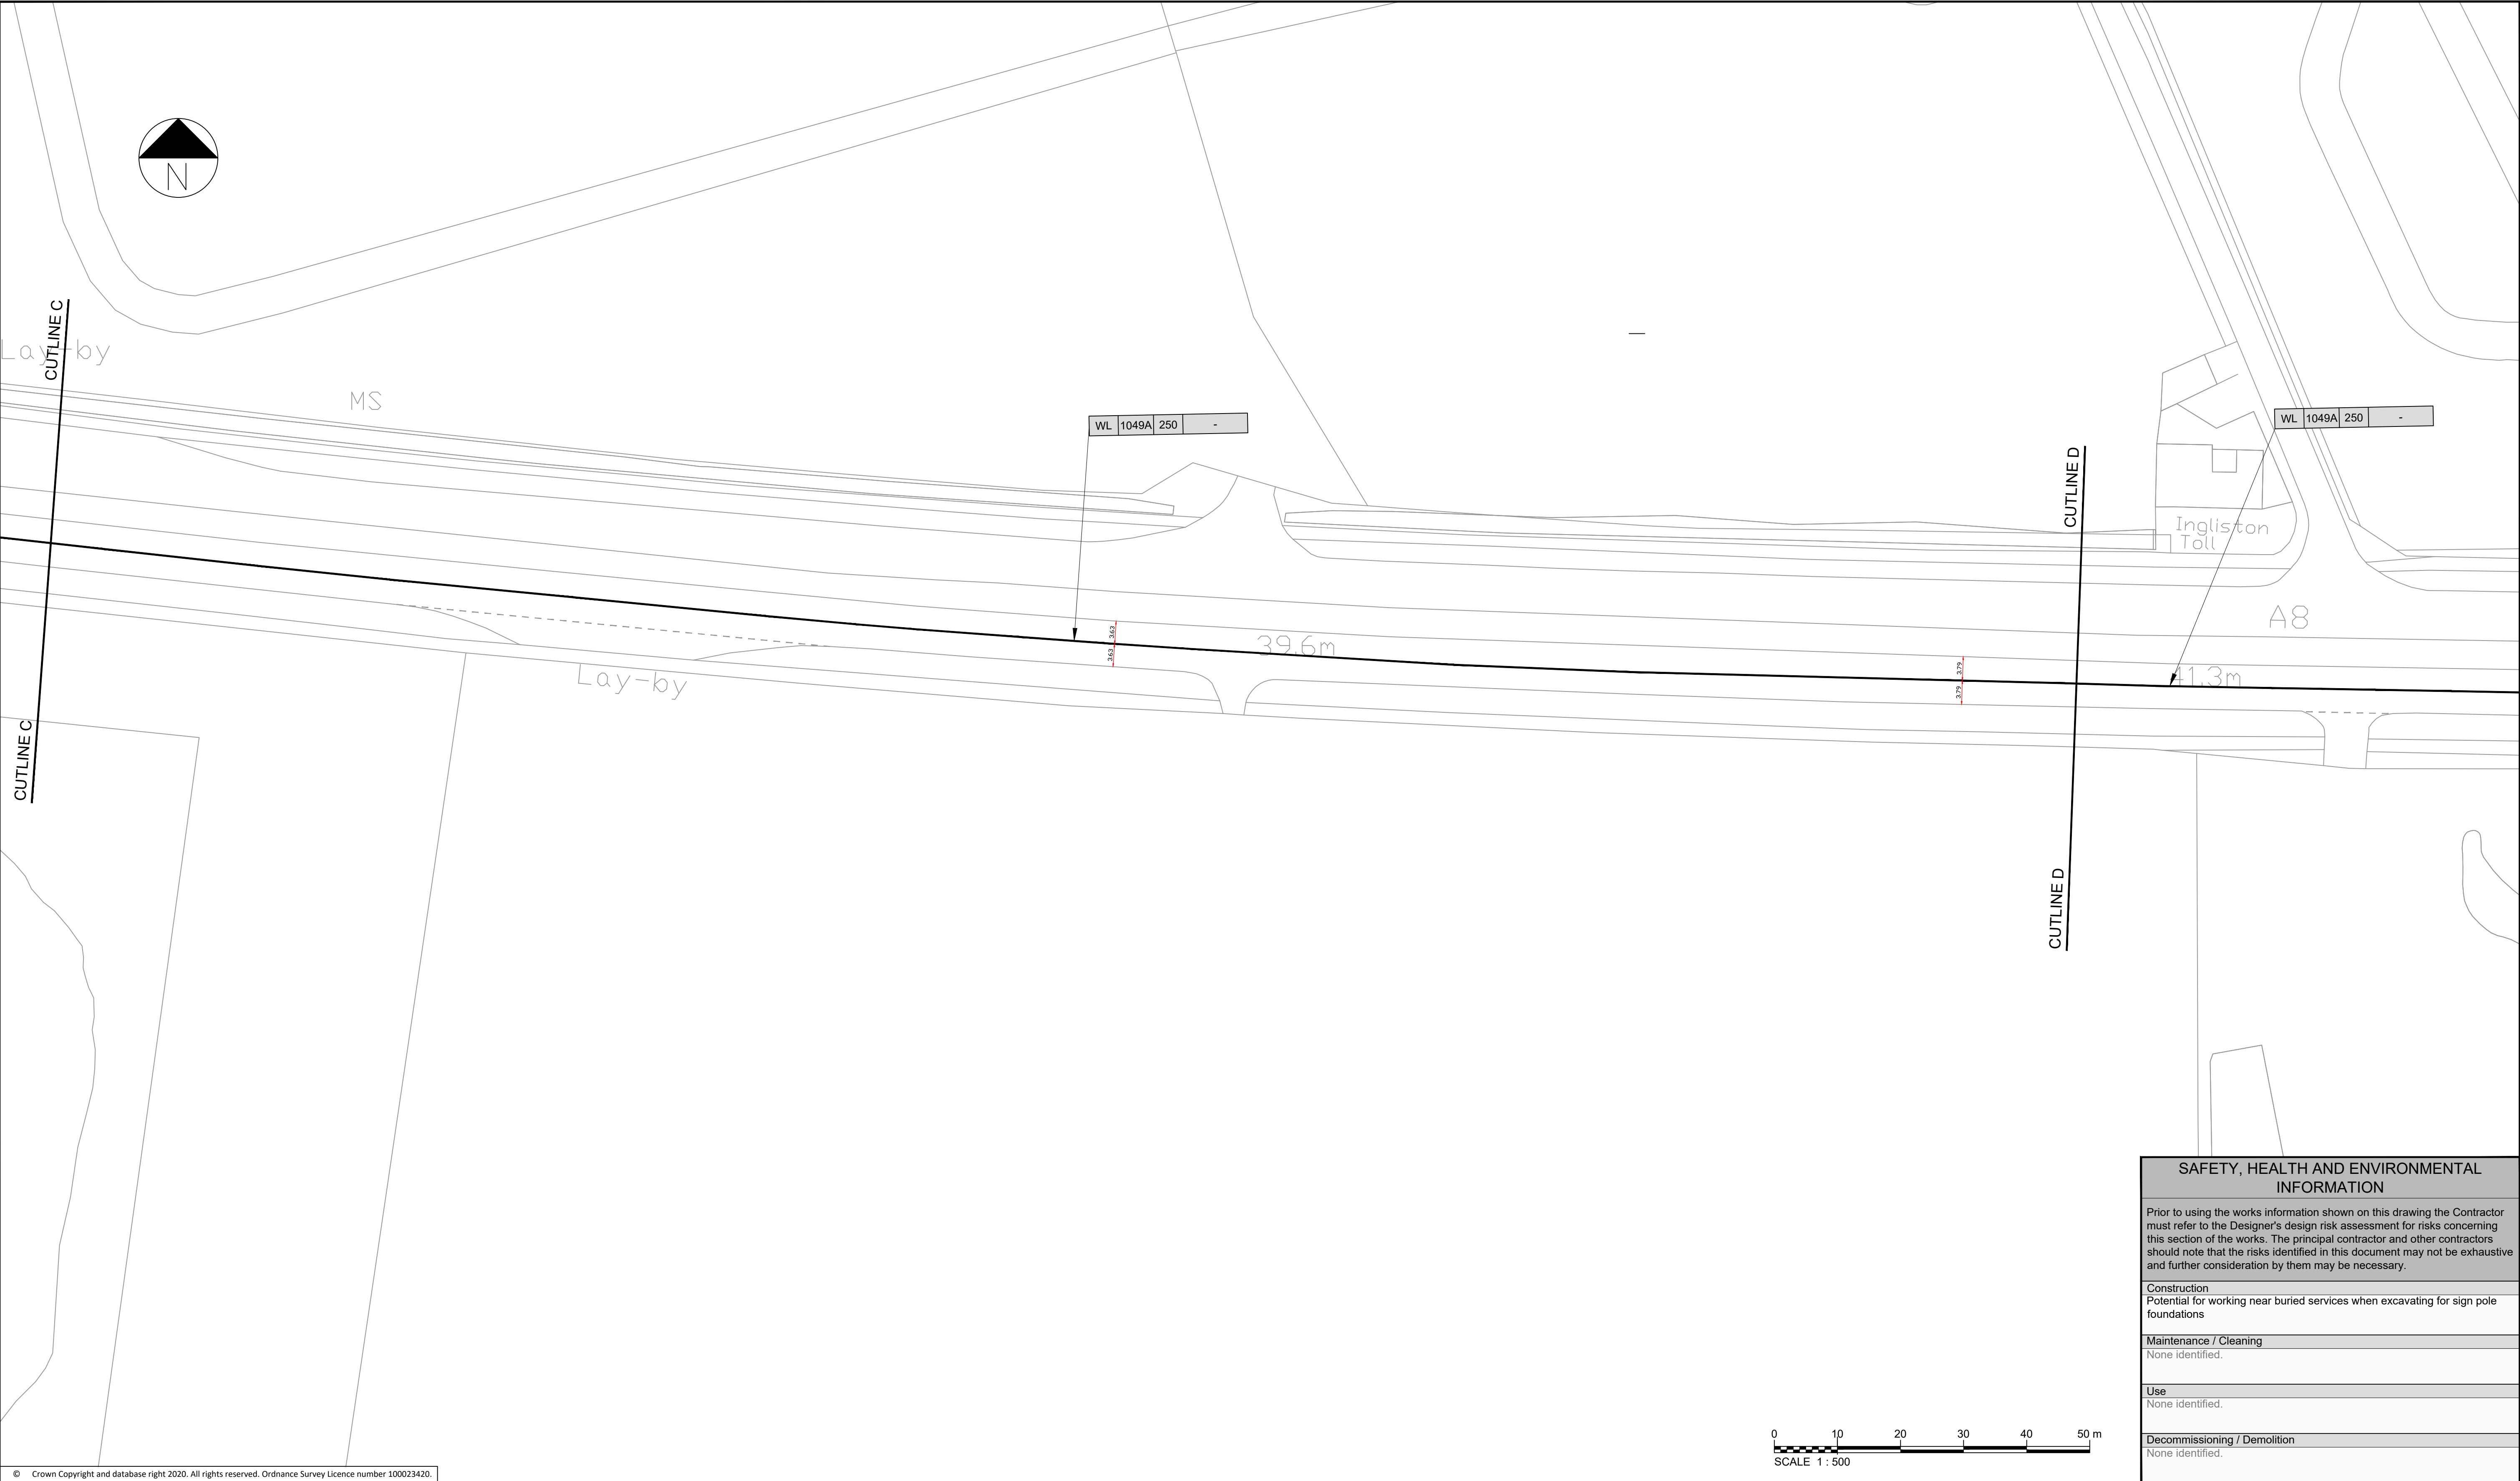

© Crown Copyright and database right 2020. All rights reserved. Ordnance Survey Licence number 100023420.

Notes:							
1. THIS DRAWING IS TO BE READ IN CONJUNCTION WITH ALL OTHER RELEVANT DRAWINGS, DOCUMENTATION, SPECIFICATION AND APPENDICES PROVIDED.							
2. ALL DIMENSIONS ARE IN METRES UNLESS OTHERWISE STATED.							
3. NO TOPOGRAPHICAL INFORMATION AVAILABLE FOR THIS SCHEME. BACKGROUND INFORMATION AS PER OS MAP TILES PROVIDED BY CLIENT (SEE ALSO NOTE 4 BELOW).							
4. EXISTING CARRIAGEWAY WIDTHS, KERB LINES AND CROSSING LOCATIONS ARE INDICATIVE AND WILL BE CONFIRMED ON SITE BEFORE COMMENCING CONSTRUCTION WORKS.							
5. PROPOSED TEMPORARY MEASURES TO BE CONFIRMED DURING SETTING OUT BY SUPERVISING ENGINEER.							
6. ALL MARKING LOCATIONS AND DIMENSIONS ARE ESTIMATES.							
7. TAKE OFF MARKINGS WILL BE SUBJECT TO A SEPARATE SET OF DRAWINGS.							
8. SIGN MATERIAL CLASS IS INDICATIVE. CEC TO DETERMINE FINAL CLASS.							
9. LOCATIONS OF SIGNS TO DIAGRAM 7014 ARE INDICATIVE ONLY. LOCATIONS ARE TO BE DETERMINED ON SITE.							
10. REQUIREMENTS FOR CLEARANCE OF VEGETATION TO BE ASSESSED ON SITE.							
0	03/03/2021	FOR CONSTRUCTION	DC	MH	KV	CS	
Rev	Rev. Date	Purpose of revision	Des'd	Check'd	Rev'd	Appr'd	
10 Copyright 2019 Jacobs U.K. Limited. The concepts and information contained in this document are the property of Jacobs. Use or copying of this document in whole or in part without the written permission of Jacobs constitutes an infringement of copyright. Limitation: This drawing has been prepared on behalf of, and for the exclusive use of Jacobs' Client, and is subject to, and issued in accordance with, the provisions of the contract between Jacobs and the Client. Jacobs accepts no liability or responsibility whatsoever for, or in respect of, any use of, or reliance upon, this drawing by any third party.							

Key

PROPOSED WHITE ROAD MARKINGS

PROPOSED YELLOW ROAD MARKINGS

EXISTING ROAD MARKINGS

TRAFFIC SIGNS

TSR&D
Reference
Number

Line Width (mm)

Marking Colour
WL-White Line
YL-Yellow Line

Road Marking Detail
Line-(line, gap/continuous)
Marking/roundel-(length)
Text-(height)

WL

1004

100

4000,2000

Jacobs

100 Dundee Street, Edinburgh, EH11 1DQ
Tel:+44 (0)131 659 7000 Fax:+44 (0)131 228 6177
www.jacobs.com

Client

•EDINBURGH•

THE CITY OF EDINBURGH COUNCIL

Project

Bus Priority

Rapid Deployment Fund

SES07

SAFETY, HEALTH AND ENVIRONMENTAL INFORMATION

Prior to using the works information shown on this drawing the Contractor must refer to the Designer's design risk assessment for risks concerning this section of the works. The principal contractor and other contractors should note that the risks identified in this document may not be exhaustive and further consideration by them may be necessary.

Construction

Potential for working near buried services when excavating for sign pole foundations

Maintenance / Cleaning

None identified.

Use

None identified.

Decommissioning / Demolition

None identified.

Drawing title

TEMPORARY BUS LANE ON A8
WESTBOUND APPROACH
TO NEWBRIDGE FROM AIRPORT
ON-SLIP

Drawing status

FOR CONSTRUCTION

Scale

1:500 @ A1

DO NOT SCALE

Jacobs No.


Rev

0

Client no.


Drawing number

BPRDF-SES07-GA-0004

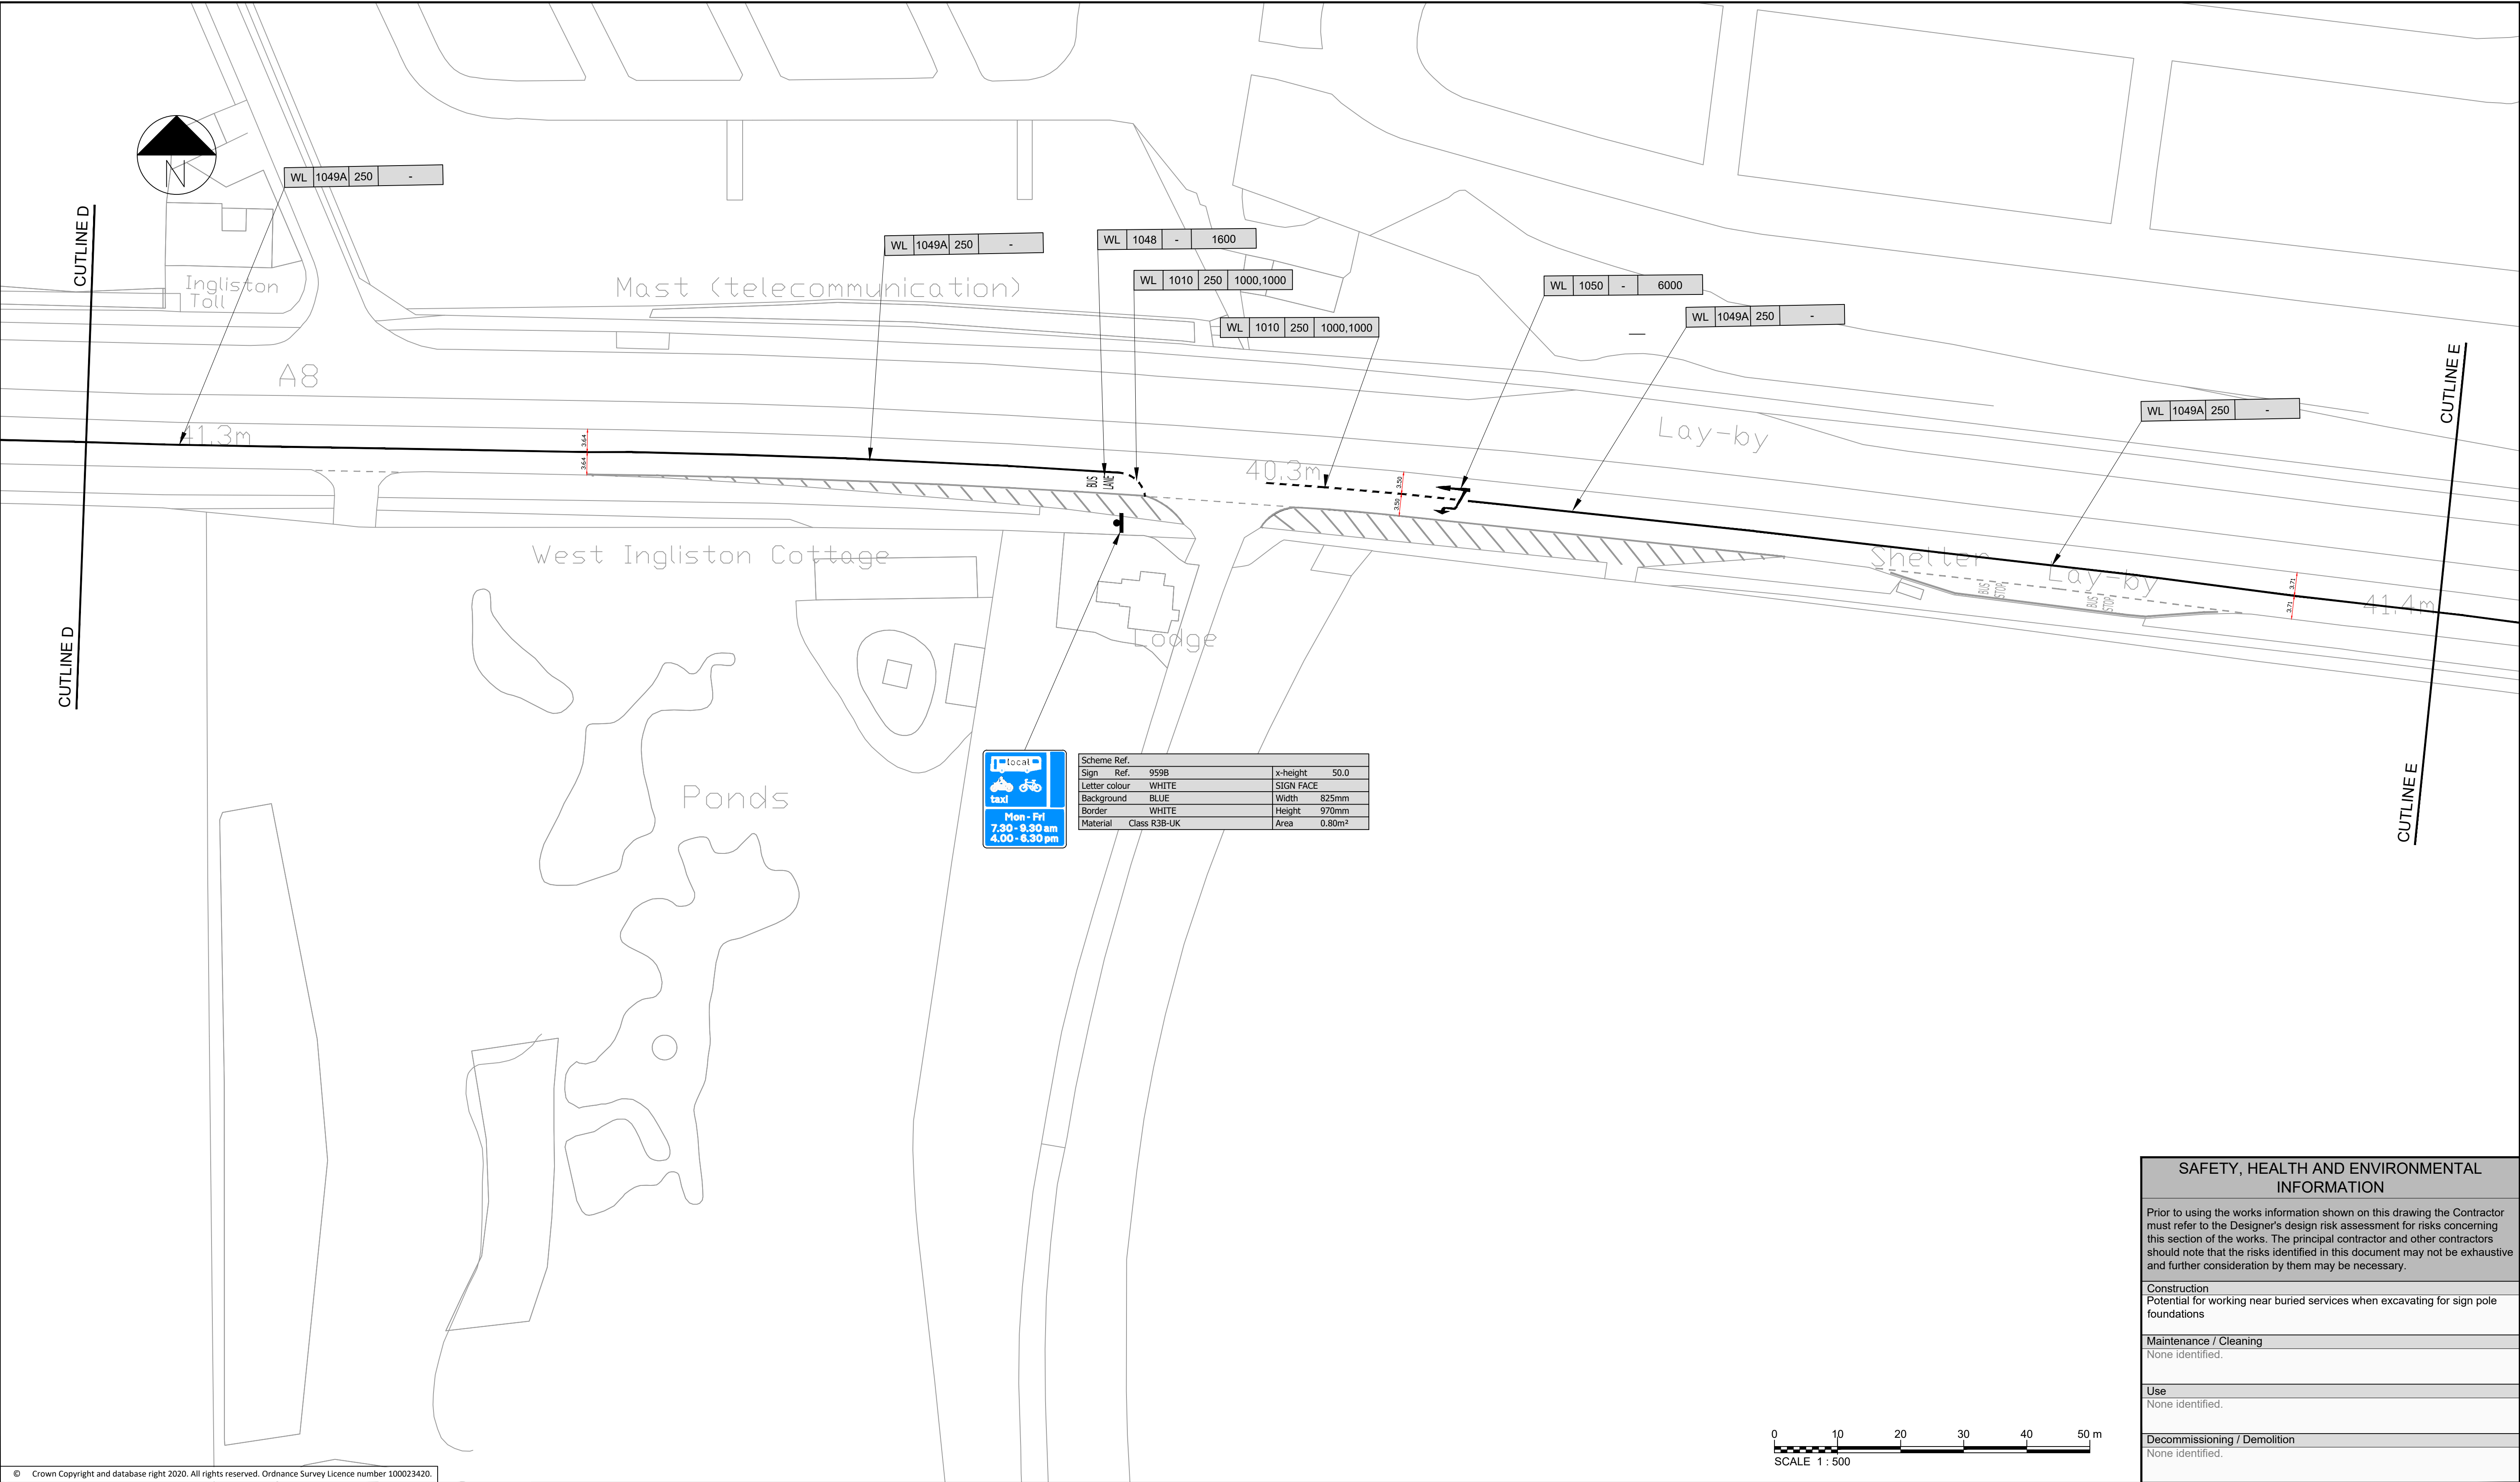

local taxi			
Mon - Fri 7.30 - 9.30 am 4.00 - 6.30 pm			


Scheme Ref.			
Sign	Ref.	959B	x-height 50.0
Letter colour	WHITE SIGN FACE		
Background	BLUE	Width	825mm
Border	WHITE	Height	970mm
Material	Class R3B-UK	Area	0.80m²

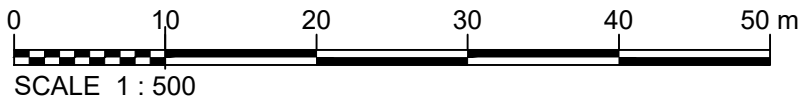

SAFETY, HEALTH AND ENVIRONMENTAL INFORMATION	
Prior to using the works information shown on this drawing the Contractor must refer to the Designer's design risk assessment for risks concerning this section of the works. The principal contractor and other contractors should note that the risks identified in this document may not be exhaustive and further consideration by them may be necessary.	
Construction	Potential for working near buried services when excavating for sign pole foundations
Maintenance / Cleaning	None identified.
Use	None identified.
Decommissioning / Demolition	None identified.

© Crown Copyright and database right 2020. All rights reserved. Ordnance Survey Licence number 100023420.							
0	03/03/2021	FOR CONSTRUCTION	DC	MH	KV	CS	
Rev	Rev. Date	Purpose of revision	Des'd	Checked	Rev'd	Appr'd	
© Copyright 2019 Jacobs U.K. Limited. The concepts and information contained in this document are the property of Jacobs. Use or copying of this document in whole or in part without the written permission of Jacobs constitutes an infringement of copyright. Limitation: This drawing has been prepared on behalf of, and for the exclusive use of Jacobs' Client, and is subject to, and issued in accordance with, the provisions of the contract between Jacobs and the Client. Jacobs accepts no liability or responsibility whatsoever for, or in respect of, any use of, or reliance upon, this drawing by any third party.							

- Notes:
1. THIS DRAWING IS TO BE READ IN CONJUNCTION WITH ALL OTHER RELEVANT DRAWINGS, DOCUMENTATION, SPECIFICATION AND APPENDICES PROVIDED.
 2. ALL DIMENSIONS ARE IN METRES UNLESS OTHERWISE STATED.
 3. NO TOPOGRAPHICAL INFORMATION AVAILABLE FOR THIS SCHEME, BACKGROUND INFORMATION AS PER OS MAP TILES PROVIDED BY CLIENT (SEE ALSO NOTE 4 BELOW).
 4. EXISTING CARRIAGEWAY WIDTHS, KERB LINES AND CROSSING LOCATIONS ARE INDICATIVE AND WILL BE CONFIRMED ON SITE BEFORE COMMENCING CONSTRUCTION WORKS.
 5. PROPOSED TEMPORARY MEASURES TO BE CONFIRMED DURING SETTING OUT BY SUPERVISING ENGINEER.
 6. ALL MARKING LOCATIONS AND DIMENSIONS ARE ESTIMATES.
 7. TAKE OFF MARKINGS WILL BE SUBJECT TO A SEPARATE SET OF DRAWINGS.
 8. SIGN MATERIAL CLASS IS INDICATIVE. CEC TO DETERMINE FINAL CLASS.
 9. LOCATIONS OF SIGNS TO DIAGRAM 7014 ARE INDICATIVE ONLY. LOCATIONS ARE TO BE DETERMINED ON SITE.
 10. REQUIREMENTS FOR CLEARANCE OF VEGETATION TO BE ASSESSED ON SITE.

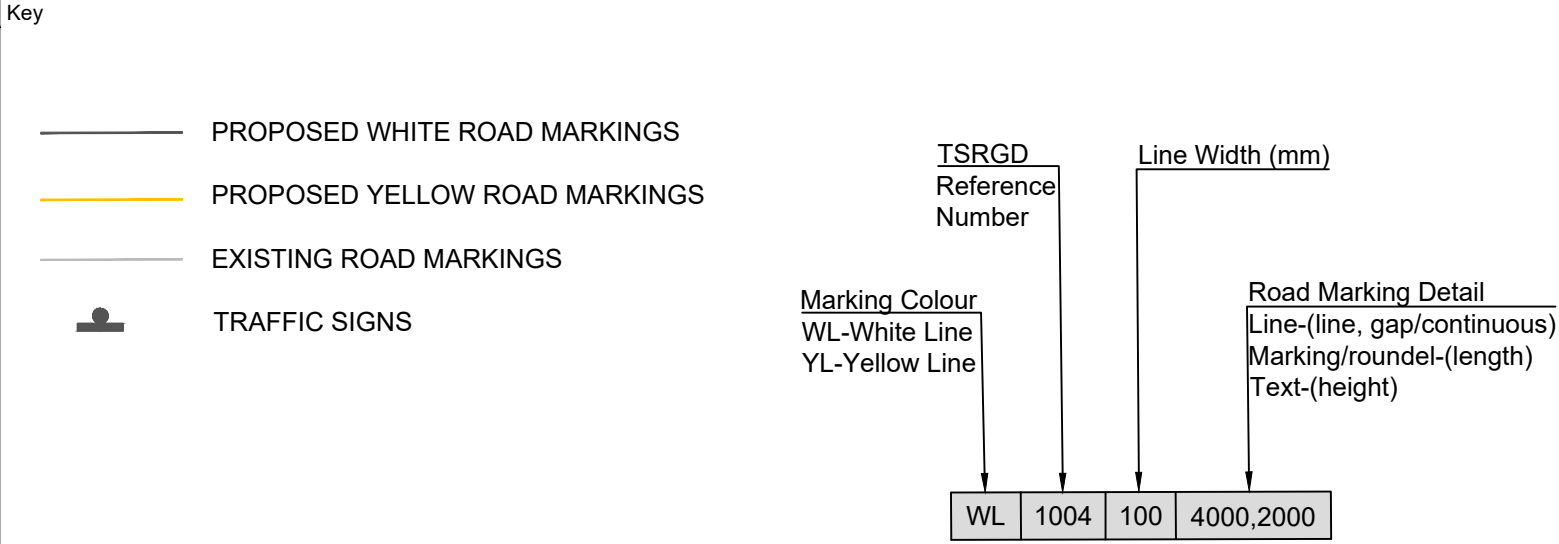


Jacobs
160 Dundee Street, Edinburgh, EH11 1DQ
Tel:+44 (0)131 659 1000 Fax:+44 (0)131 228 6177
www.jacobs.com

Client
EDINBURGH
THE CITY OF EDINBURGH COUNCIL

Project
Bus Priority
Rapid Deployment Fund
SES07

Drawing title TEMPORARY BUS LANE ON A8 WESTBOUND APPROACH TO NEWBRIDGE FROM AIRPORT ON-SLIP		
Drawing status FOR CONSTRUCTION		
Scale	1:500 @ A1	DO NOT SCALE
Jacobs No.		Rev
Client no.		0
Drawing number BPRDF-SES07-GA-0005		

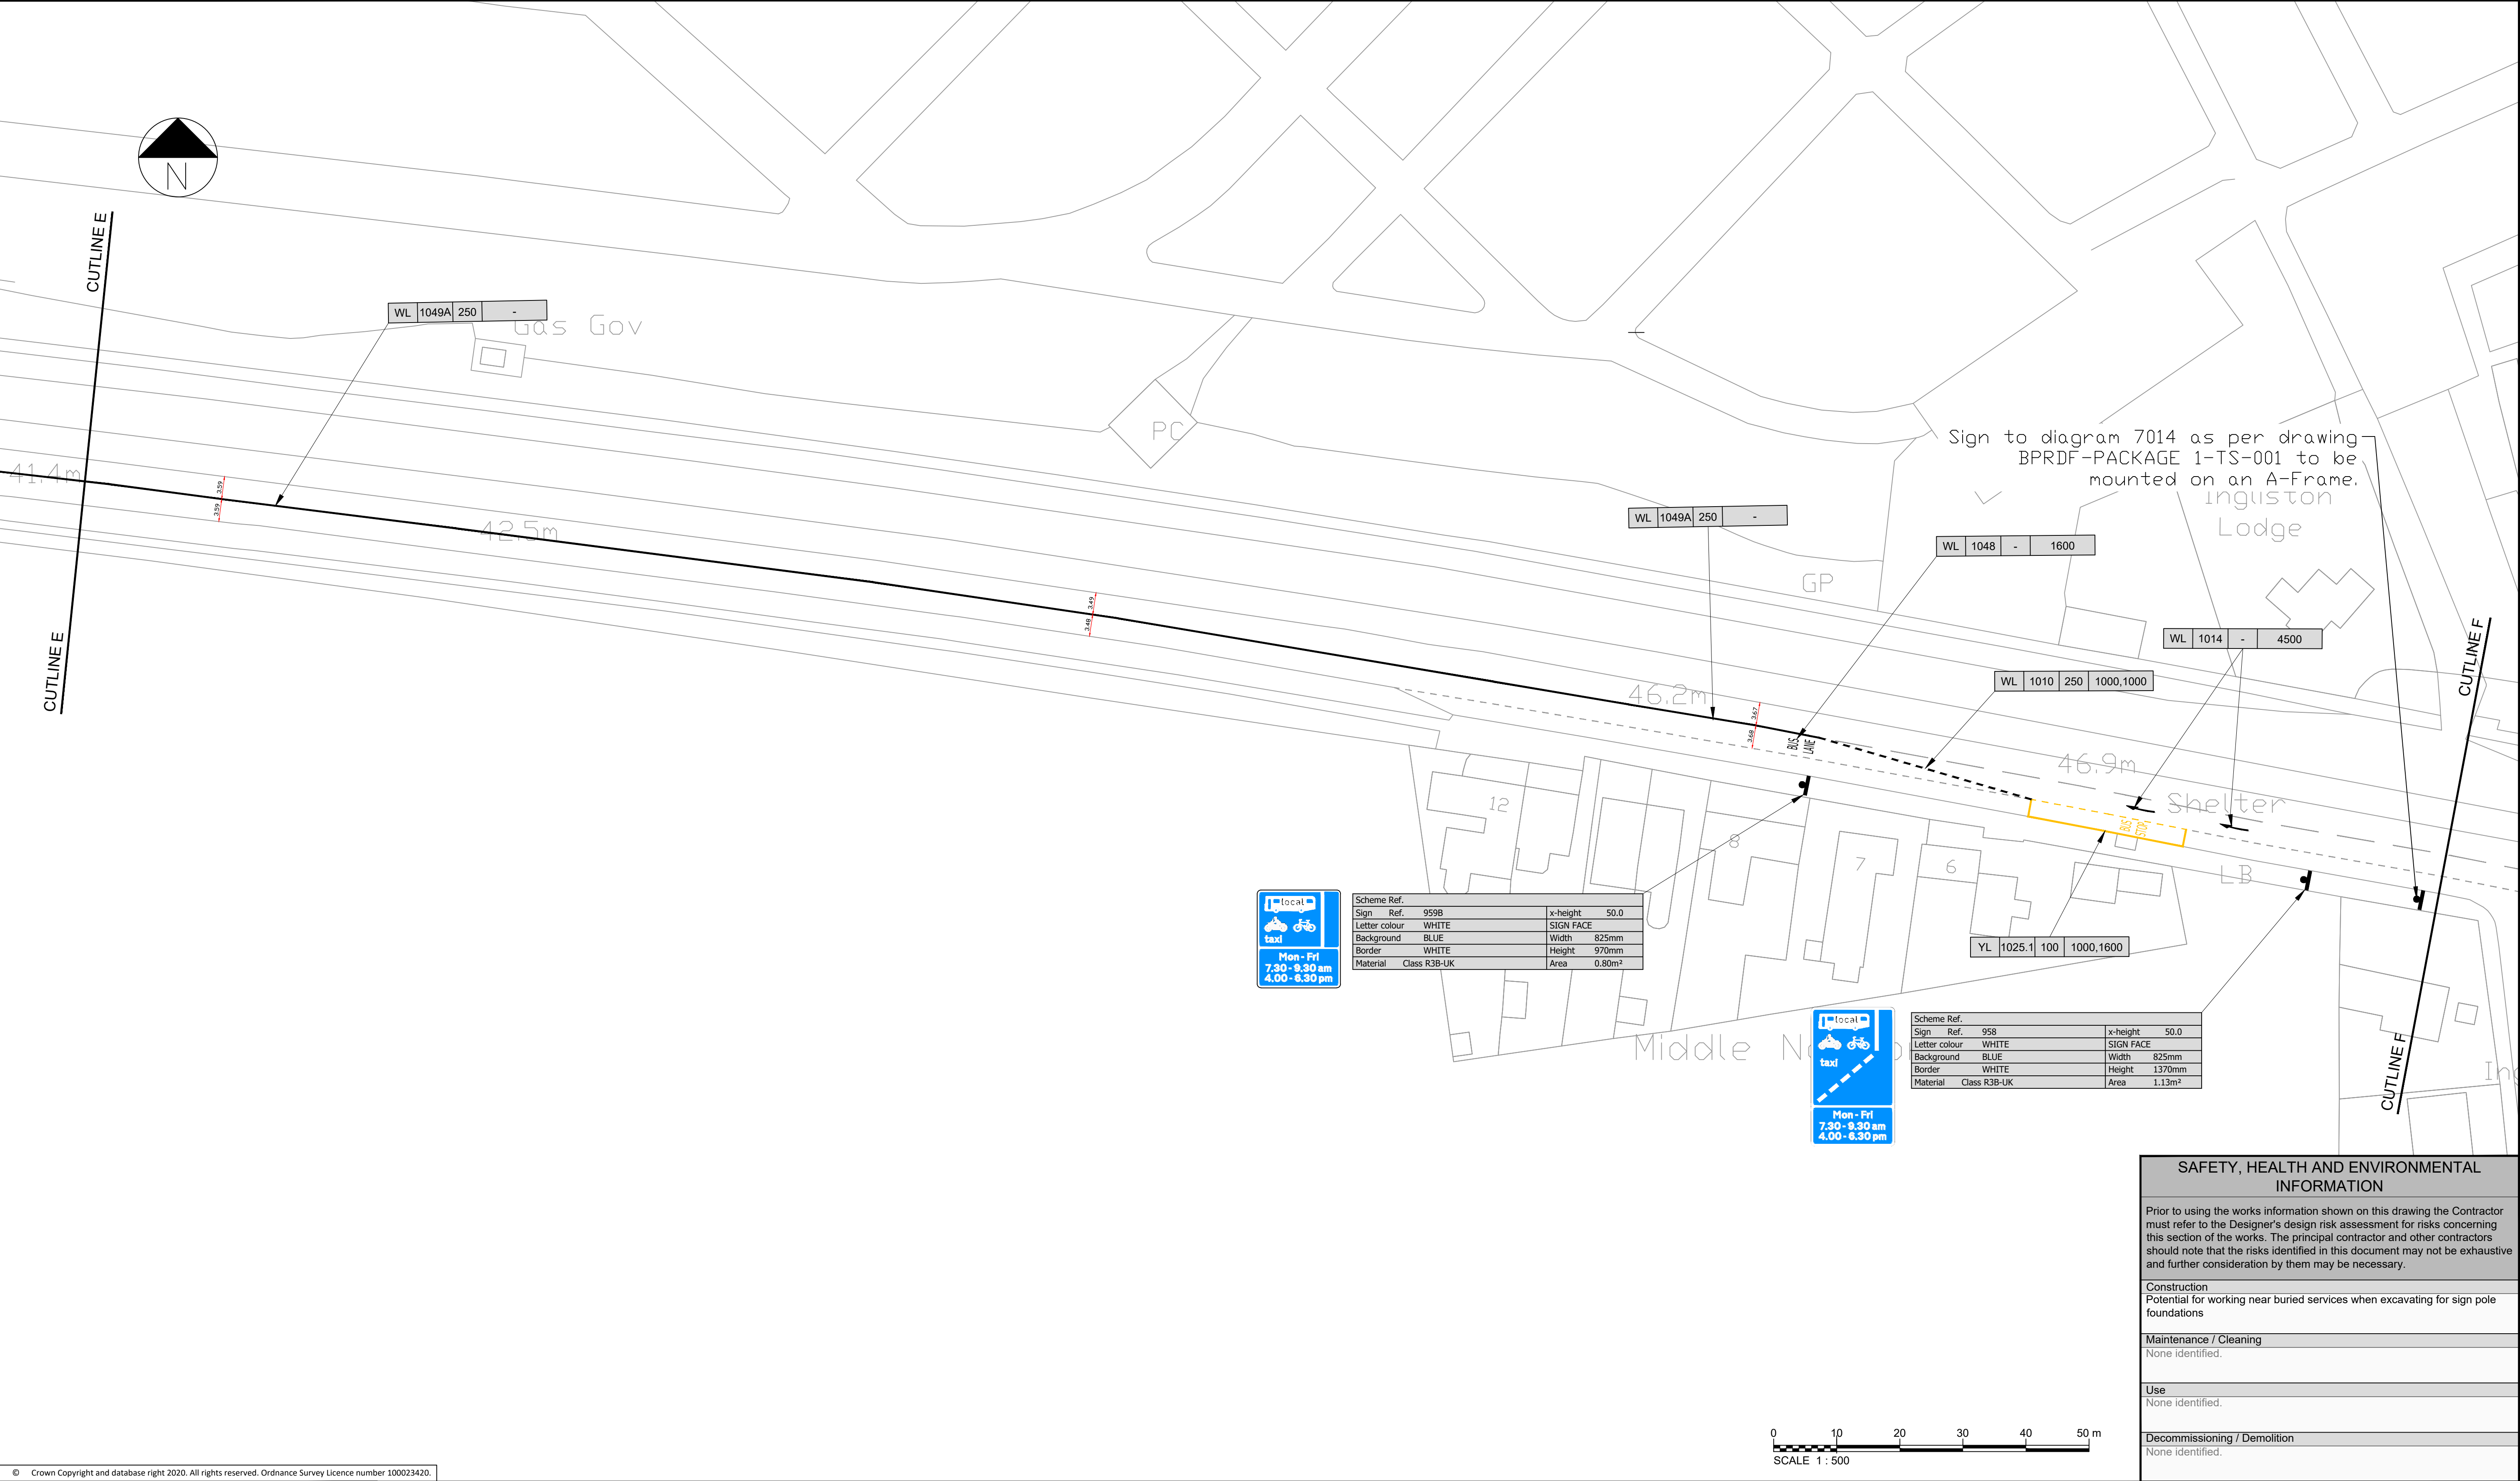


© Crown Copyright and database right 2020. All rights reserved. Ordnance Survey Licence number 100023420.

0	03/03/2021	FOR CONSTRUCTION	DC	MH	KV	CS
Rev	Rev. Date	Purpose of revision	Des'd	Check'd	Rev'd	Appr'd
10 Copyright 2018 Jacobs U.K. Limited. The concepts and information contained in this document are the property of Jacobs. Use or copying of this document in whole or in part without the written permission of Jacobs constitutes an infringement of copyright. Limitation: This drawing has been prepared on behalf of, and for the exclusive use of Jacobs' Client, and is subject to, and issued in accordance with, the provisions of the contract between Jacobs and the Client. Jacobs accepts no liability or responsibility whatsoever for, or in respect of, any use of, or reliance upon, this drawing by any third party.						

Notes:

1. THIS DRAWING IS TO BE READ IN CONJUNCTION WITH ALL OTHER RELEVANT DRAWINGS, DOCUMENTATION, SPECIFICATION AND APPENDICES PROVIDED.
2. ALL DIMENSIONS ARE IN METRES UNLESS OTHERWISE STATED.
3. NO TOPOGRAPHICAL INFORMATION AVAILABLE FOR THIS SCHEME. BACKGROUND INFORMATION AS PER OS MAP TILES PROVIDED BY CLIENT (SEE ALSO NOTE 4 BELOW).
4. EXISTING CARRIAGEWAY WIDTHS, KERB LINES AND CROSSING LOCATIONS ARE INDICATIVE AND WILL BE CONFIRMED ON SITE BEFORE COMMENCING CONSTRUCTION WORKS.
5. PROPOSED TEMPORARY MEASURES TO BE CONFIRMED DURING SETTING OUT BY SUPERVISING ENGINEER.
6. ALL MARKING LOCATIONS AND DIMENSIONS ARE ESTIMATES.
7. TAKE OFF MARKINGS WILL BE SUBJECT TO A SEPARATE SET OF DRAWINGS.
8. SIGN MATERIAL CLASS IS INDICATIVE. CEC TO DETERMINE FINAL CLASS.
9. LOCATIONS OF SIGNS TO DIAGRAM 7014 ARE INDICATIVE ONLY. LOCATIONS ARE TO BE DETERMINED ON SITE.
10. REQUIREMENTS FOR CLEARANCE OF VEGETATION TO BE ASSESSED ON SITE.

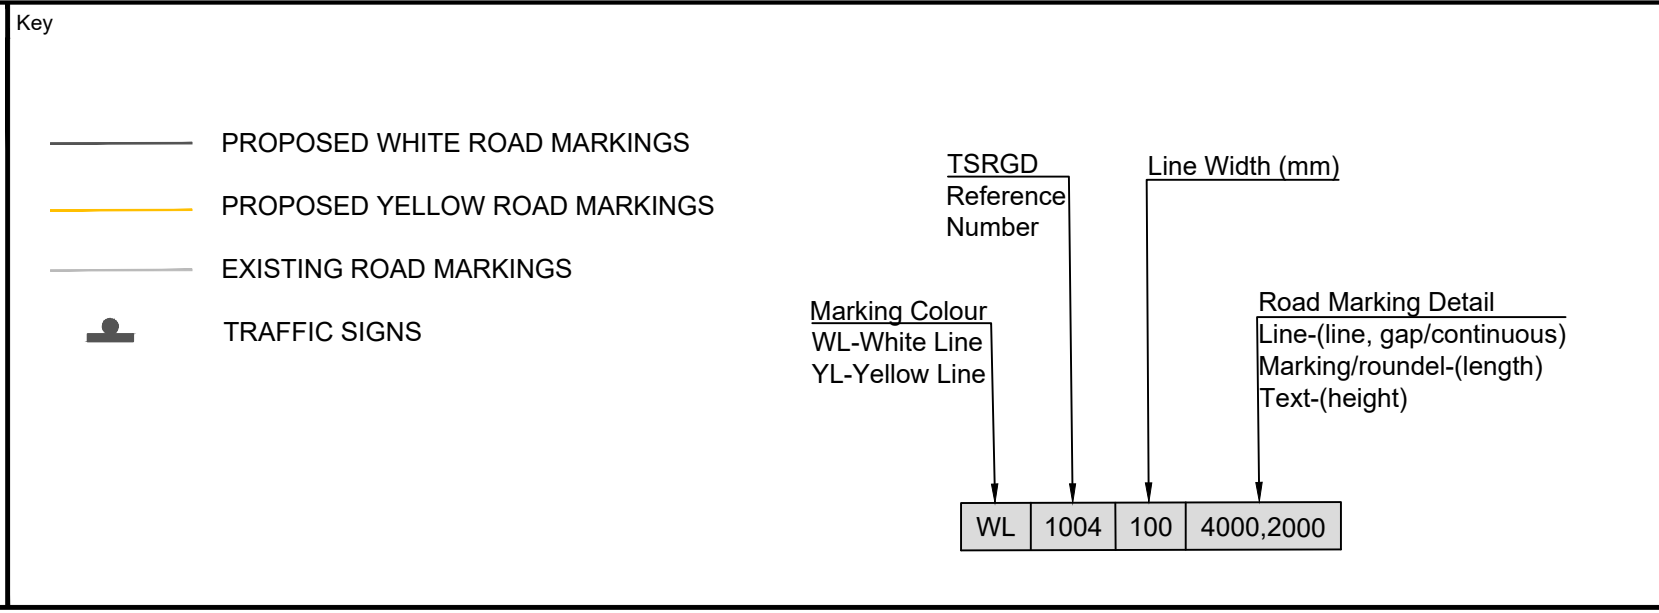

Jacobs
160 Dundee Street, Edinburgh, EH11 1DQ
Tel:+44 (0)131 659 1000 Fax:+44 (0)131 228 6177
www.jacobs.com

Client


• EDINBURGH •
THE CITY OF EDINBURGH COUNCIL

Project

Bus Priority
Rapid Deployment Fund
SES07

Drawing title		
TEMPORARY BUS LANE ON A8 WESTBOUND APPROACH TO NEWBRIDGE FROM AIRPORT ON-SLIP		
Drawing status		
FOR CONSTRUCTION		
Scale	1:500 @ A1	DO NOT SCALE
Jacobs No.		Rev
Client no.		0
Drawing number		
BPRDF-SES07-GA-0006		

SAFETY, HEALTH AND ENVIRONMENTAL INFORMATION
Prior to using the works information shown on this drawing the Contractor must refer to the Designer's design risk assessment for risks concerning this section of the works. The principal contractor and other contractors should note that the risks identified in this document may not be exhaustive and further consideration by them may be necessary.
Construction Potential for working near buried services when excavating for sign pole foundations
Maintenance / Cleaning None identified.
Use None identified.
Decommissioning / Demolition None identified.

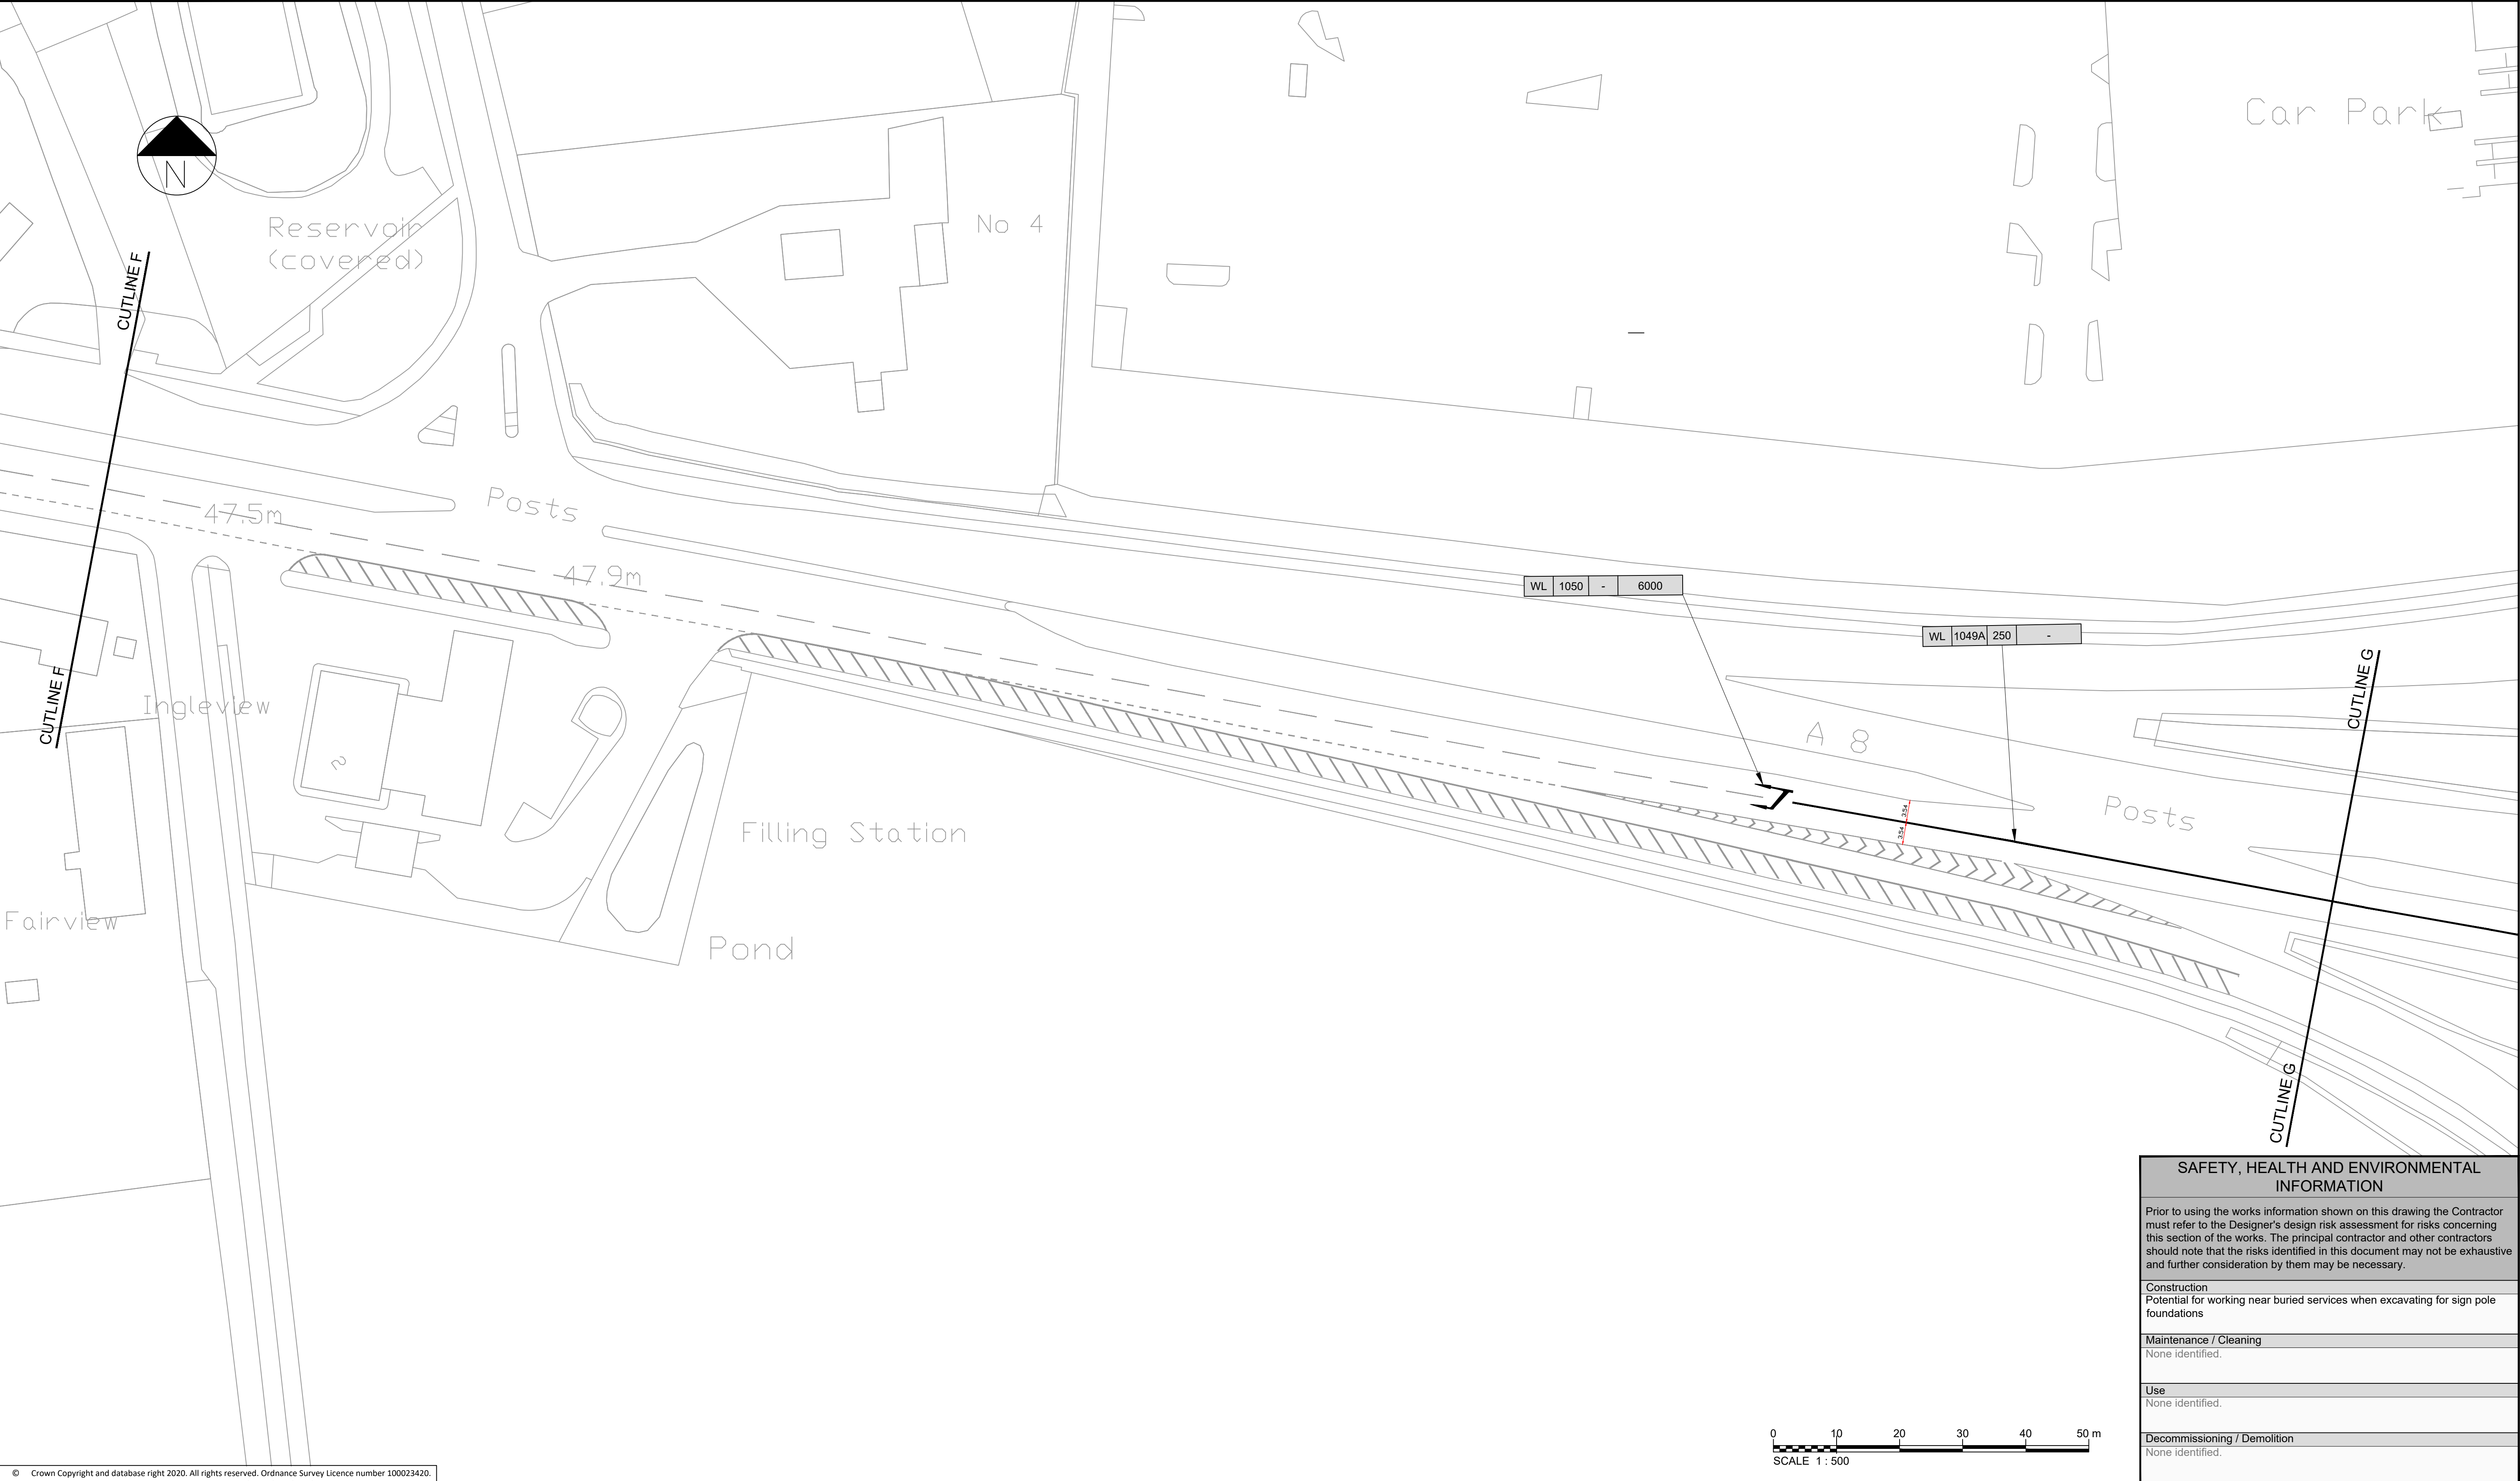

© Crown Copyright and database right 2020. All rights reserved. Ordnance Survey Licence number 100023420.

Notes:							
1. THIS DRAWING IS TO BE READ IN CONJUNCTION WITH ALL OTHER RELEVANT DRAWINGS, DOCUMENTATION, SPECIFICATION AND APPENDICES PROVIDED.							
2. ALL DIMENSIONS ARE IN METRES UNLESS OTHERWISE STATED.							
3. NO TOPOGRAPHICAL INFORMATION AVAILABLE FOR THIS SCHEME. BACKGROUND INFORMATION AS PER OS MAP TILES PROVIDED BY CLIENT (SEE ALSO NOTE 4 BELOW).							
4. EXISTING CARRIAGEWAY WIDTHS, KERB LINES AND CROSSING LOCATIONS ARE INDICATIVE AND WILL BE CONFIRMED ON SITE BEFORE COMMENCING CONSTRUCTION WORKS.							
5. PROPOSED TEMPORARY MEASURES TO BE CONFIRMED DURING SETTING OUT BY SUPERVISING ENGINEER.							
6. ALL MARKING LOCATIONS AND DIMENSIONS ARE ESTIMATES.							
7. TAKE OFF MARKINGS WILL BE SUBJECT TO A SEPARATE SET OF DRAWINGS.							
8. SIGN MATERIAL CLASS IS INDICATIVE. CEC TO DETERMINE FINAL CLASS.							
9. LOCATIONS OF SIGNS TO DIAGRAM 7014 ARE INDICATIVE ONLY. LOCATIONS ARE TO BE DETERMINED ON SITE.							
10. REQUIREMENTS FOR CLEARANCE OF VEGETATION TO BE ASSESSED ON SITE.							
0	03/03/2021	FOR CONSTRUCTION	DC	MH	KV	CS	
Rev	Rev. Date	Purpose of revision	Des'd	Check'd	Rev'd	Apprv'd	
10 Copyright 2018 Jacobs U.K. Limited. The concepts and information contained in this document are the property of Jacobs. Use or copying of this document in whole or in part without the written permission of Jacobs constitutes an infringement of copyright. Limitation: This drawing has been prepared on behalf of, and for the exclusive use of Jacobs' Client, and is subject to, and issued in accordance with, the provisions of the contract between Jacobs and the Client. Jacobs accepts no liability or responsibility whatsoever for, or in respect of any use of, or reliance upon, this drawing by any third party.							

Key

PROPOSED WHITE ROAD MARKINGS

PROPOSED YELLOW ROAD MARKINGS

EXISTING ROAD MARKINGS

TRAFFIC SIGNS

TSRCD
Reference
Number

Marking Colour
WL-White Line
YL-Yellow Line

Line Width (mm)

Road Marking Detail
Line-(line, gap/continuous)
Marking/roundel-(length)
Text-(height)

WL

1004

100

4000,2000

Jacobs

160 Dundee Street, Edinburgh, EH11 1DQ
Tel: +44 (0)131 659 1000 Fax: +44 (0)131 228 6177
www.jacobs.com

Client

• EDINBURGH •

THE CITY OF EDINBURGH COUNCIL

Project

Bus Priority

Rapid Deployment Fund

SES07

Drawing title

TEMPORARY BUS LANE ON A8

WESTBOUND APPROACH


TO NEWBRIDGE FROM AIRPORT

ON-SLIP

Drawing status

FOR CONSTRUCTION


Scale	1:500 @ A1	DO NOT SCALE
Jacobs No.		Rev
Client no.		0
Drawing number	BPRDF-SES07-GA-0007	

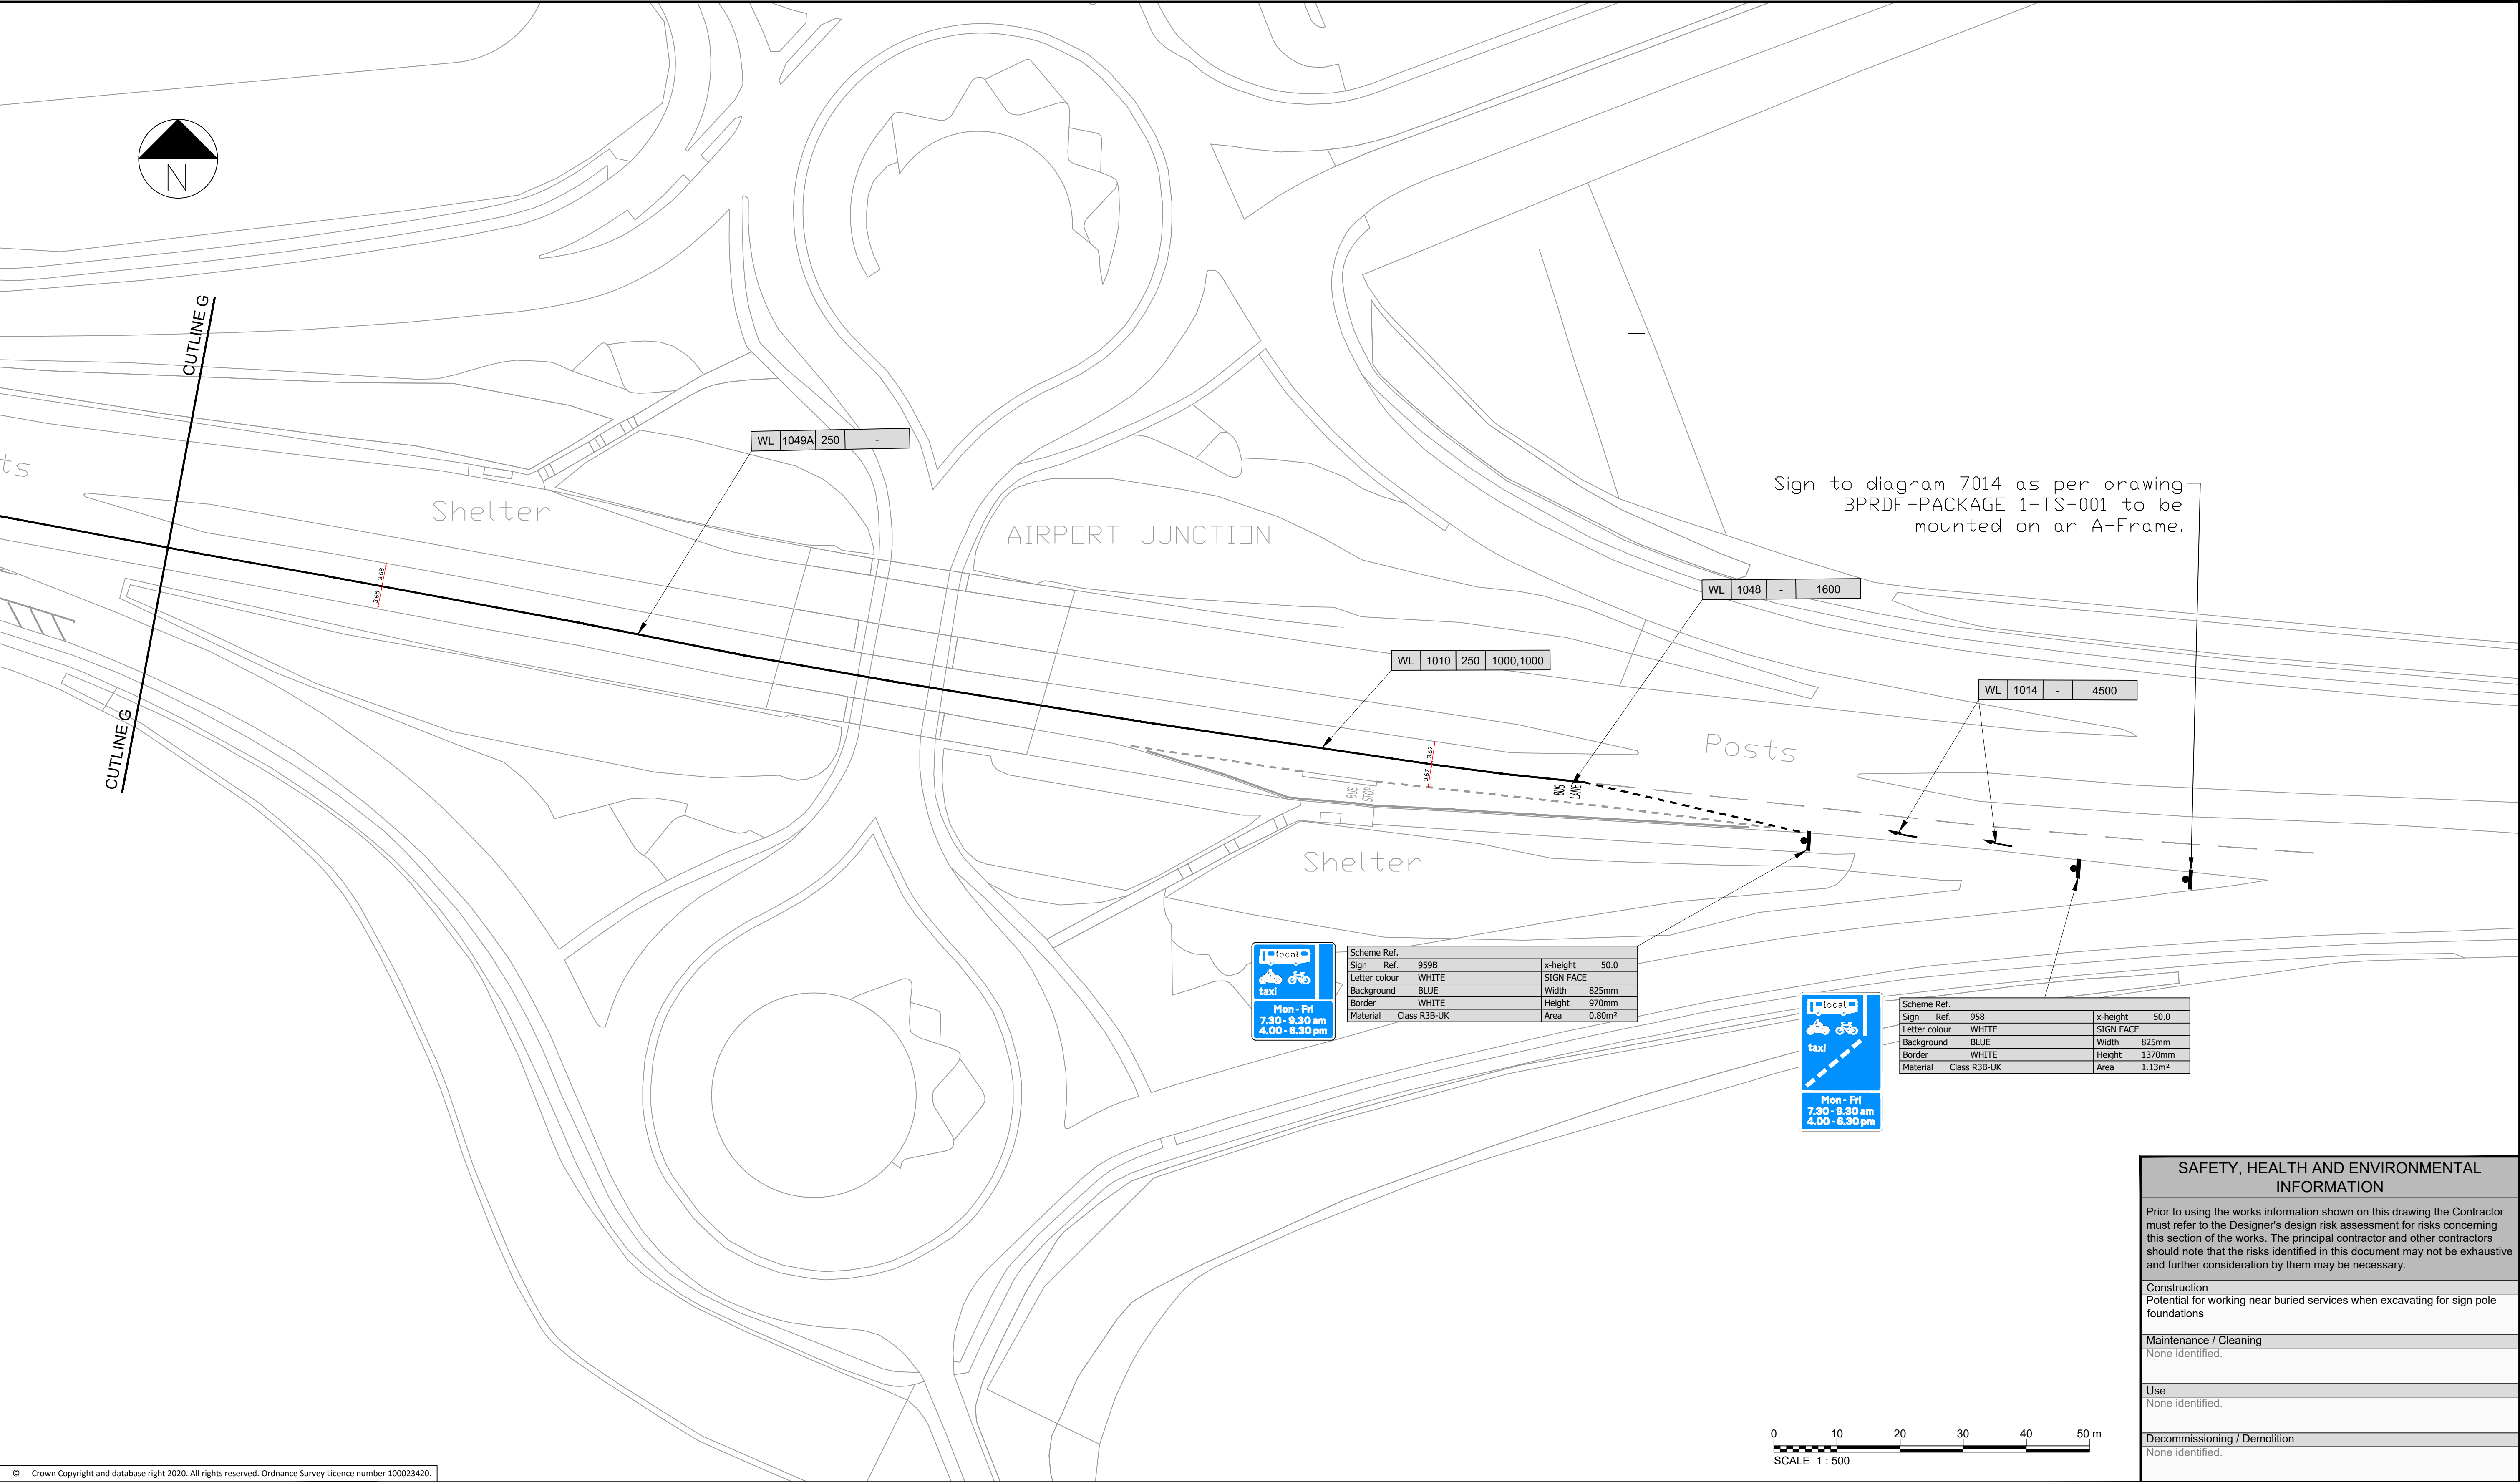

© Crown Copyright and database right 2020. All rights reserved. Ordnance Survey Licence number 100023420.

0	03/03/2021	FOR CONSTRUCTION	DC	MH	KV	CS
Rev	Rev. Date	Purpose of revision	Des'd	Check'd	Rev'd	Appr'd
© Copyright 2018 Jacobs U.K. Limited. The concepts and information contained in this document are the property of Jacobs. Use or copying of this document in whole or in part without the written permission of Jacobs constitutes an infringement of copyright. Limitation: This drawing has been prepared on behalf of, and for the exclusive use of Jacobs' Client, and is subject to, and issued in accordance with, the provisions of the contract between Jacobs and the Client. Jacobs accepts no liability or responsibility whatsoever for or in respect of, any use of, or reliance upon, this drawing by any third party.						

- Notes:-
1. THIS DRAWING IS TO BE READ IN CONJUNCTION WITH ALL OTHER RELEVANT DRAWINGS, DOCUMENTATION, SPECIFICATION AND APPENDICES PROVIDED.
 2. ALL DIMENSIONS ARE IN METRES UNLESS OTHERWISE STATED.
 3. NO TOPOGRAPHICAL INFORMATION AVAILABLE FOR THIS SCHEME. BACKGROUND INFORMATION AS PER OS MAP TILES PROVIDED BY CLIENT (SEE ALSO NOTE 4 BELOW).
 4. EXISTING CARRIAGEWAY WIDTHS, KERB LINES AND CROSSING LOCATIONS ARE INDICATIVE AND WILL BE CONFIRMED ON SITE BEFORE COMMENCING CONSTRUCTION WORKS.
 5. PROPOSED TEMPORARY MEASURES TO BE CONFIRMED DURING SETTING OUT BY SUPERVISING ENGINEER.
 6. ALL MARKING LOCATIONS AND DIMENSIONS ARE ESTIMATES.
 7. TAKE OFF MARKINGS WILL BE SUBJECT TO A SEPARATE SET OF DRAWINGS.
 8. SIGN MATERIAL CLASS IS INDICATIVE. CEC TO DETERMINE FINAL CLASS.
 9. LOCATIONS OF SIGNS TO DIAGRAM 7014 ARE INDICATIVE ONLY. LOCATIONS ARE TO BE DETERMINED ON SITE.
 10. REQUIREMENTS FOR CLEARANCE OF VEGETATION TO BE ASSESSED ON SITE.

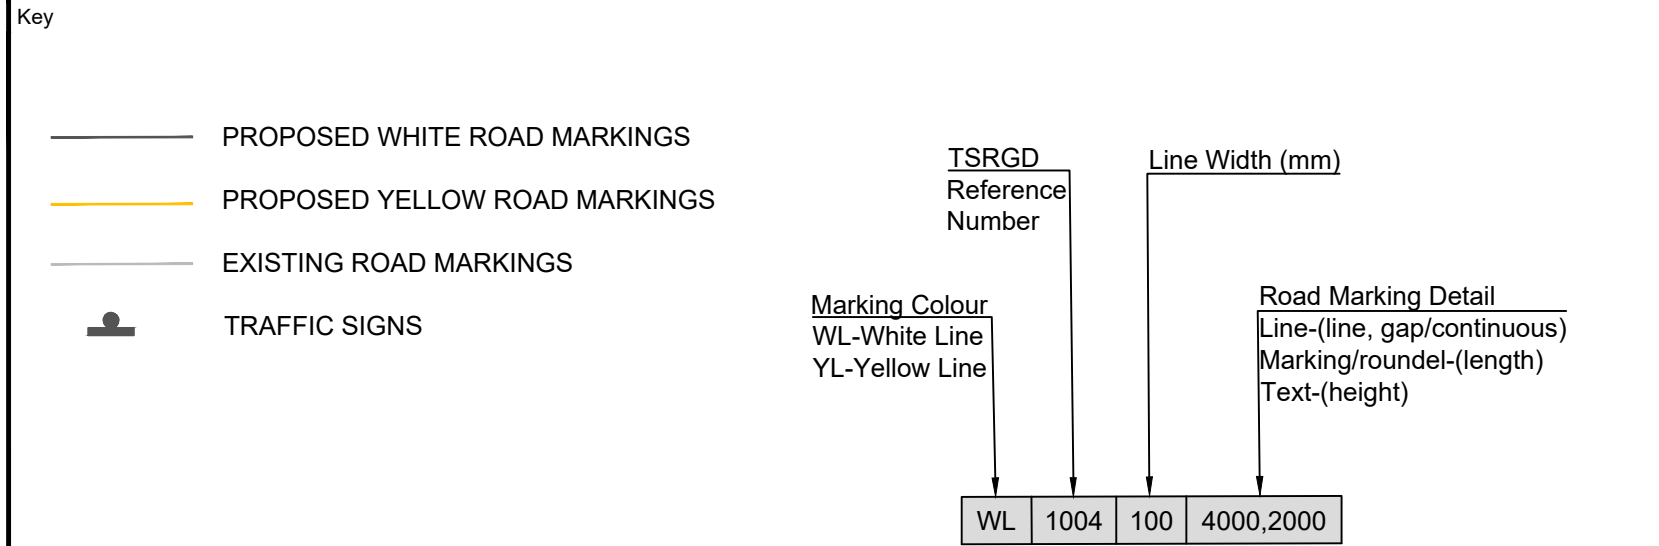

Jacobs
160 Dundee Street, Edinburgh, EH11 1DQ
Tel:+44 (0)131 659 1600 Fax:+44 (0)131 228 6177
www.jacobs.com

Client

EDINBURGH
THE CITY OF EDINBURGH COUNCIL

Project

Bus Priority
Rapid Deployment Fund
SES07

Drawing title

TEMPORARY BUS LANE ON A8
WESTBOUND APPROACH
TO NEWBRIDGE FROM AIRPORT
ON-SLIP

Drawing status

FOR CONSTRUCTION

Scale

1:500 @ A1

DO NOT SCALE

Jacobs No.

Rev

0

Client no.

Drawing number

BPRDF-SES07-GA-0008