

© Crown Copyright and database right 2020. All rights reserved. Ordnance Survey Licence number 100023420.						
0	03/03/2021	FOR CONSTRUCTION	DC	MH	KV	CS
Rev	Rev. Date	Purpose of revision	Des'd	Check'd	Rev'd	Apprv'd
10 Copyright 2018 Jacobs U.K. Limited. The concepts and information contained in this document are the property of Jacobs. Use or copying of this document in whole or in part without the written permission of Jacobs constitutes an infringement of copyright. Limitation: This drawing has been prepared on behalf of, and for the exclusive use of Jacobs' Client, and is subject to, and issued in accordance with, the provisions of the contract between Jacobs and the Client. Jacobs accepts no liability or responsibility whatsoever for, or in respect of, any use of, or reliance upon, this drawing by any third party.						

- Notes:
- THIS DRAWING IS TO BE READ IN CONJUNCTION WITH ALL OTHER RELEVANT DRAWINGS, DOCUMENTATION, SPECIFICATION AND APPENDICES PROVIDED.
  - ALL DIMENSIONS ARE IN METRES UNLESS OTHERWISE STATED.
  - NO TOPOGRAPHICAL INFORMATION AVAILABLE FOR THIS SCHEME. BACKGROUND INFORMATION AS PER OS MAP TILES PROVIDED BY CLIENT (SEE ALSO NOTE 4 BELOW).
  - EXISTING CARRIAGEWAY WIDTHS, KERB LINES AND CROSSING LOCATIONS ARE INDICATIVE AND WILL BE CONFIRMED ON SITE BEFORE COMMENCING CONSTRUCTION WORKS.
  - PROPOSED TEMPORARY MEASURES TO BE CONFIRMED DURING SETTING OUT BY SUPERVISING ENGINEER.
  - ALL MARKING LOCATIONS AND DIMENSIONS ARE ESTIMATES.
  - TAKE OFF MARKINGS WILL BE SUBJECT TO A SEPARATE SET OF DRAWINGS.
  - SIGN MATERIAL CLASS IS INDICATIVE. CEC TO DETERMINE FINAL CLASS.
  - LOCATIONS OF SIGNS TO DIAGRAM 7014 ARE INDICATIVE ONLY. LOCATIONS ARE TO BE DETERMINED ON SITE.
  - REQUIREMENTS FOR CLEARANCE OF VEGETATION TO BE ASSESSED ON SITE.

Key

- PROPOSED WHITE ROAD MARKINGS
- PROPOSED YELLOW ROAD MARKINGS
- EXISTING ROAD MARKINGS
- TRAFFIC SIGNS

TSRGD Reference Number

Marking Colour  
WL-White Line  
YL-Yellow Line

Line Width (mm)

Road Marking Detail  
Line-(line, gap/continuous)  
Markingroundel-(length)  
Text-(height)

WL 1004 100 4000,2000

**Jacobs**  
160 Dundee Street, Edinburgh, EH11 1DQ  
Tel:+44 (0)131 659 1000 Fax:+44 (0)131 228 6177  
www.jacobs.com

Client

**EDINBURGH**  
THE CITY OF EDINBURGH COUNCIL

Project

Bus Priority  
Rapid Deployment Fund  
SES09

Drawing title

**TEMPORARY BUS LANE ON A8  
EASTBOUND APPROACH TO  
MAYBURY**


Drawing status

**FOR CONSTRUCTION**

Scale	1:500 @ A1	DO NOT SCALE
Jacobs No.		Rev
Client no.		0

Drawing number

**BPRDF-SES09-GA-0001**

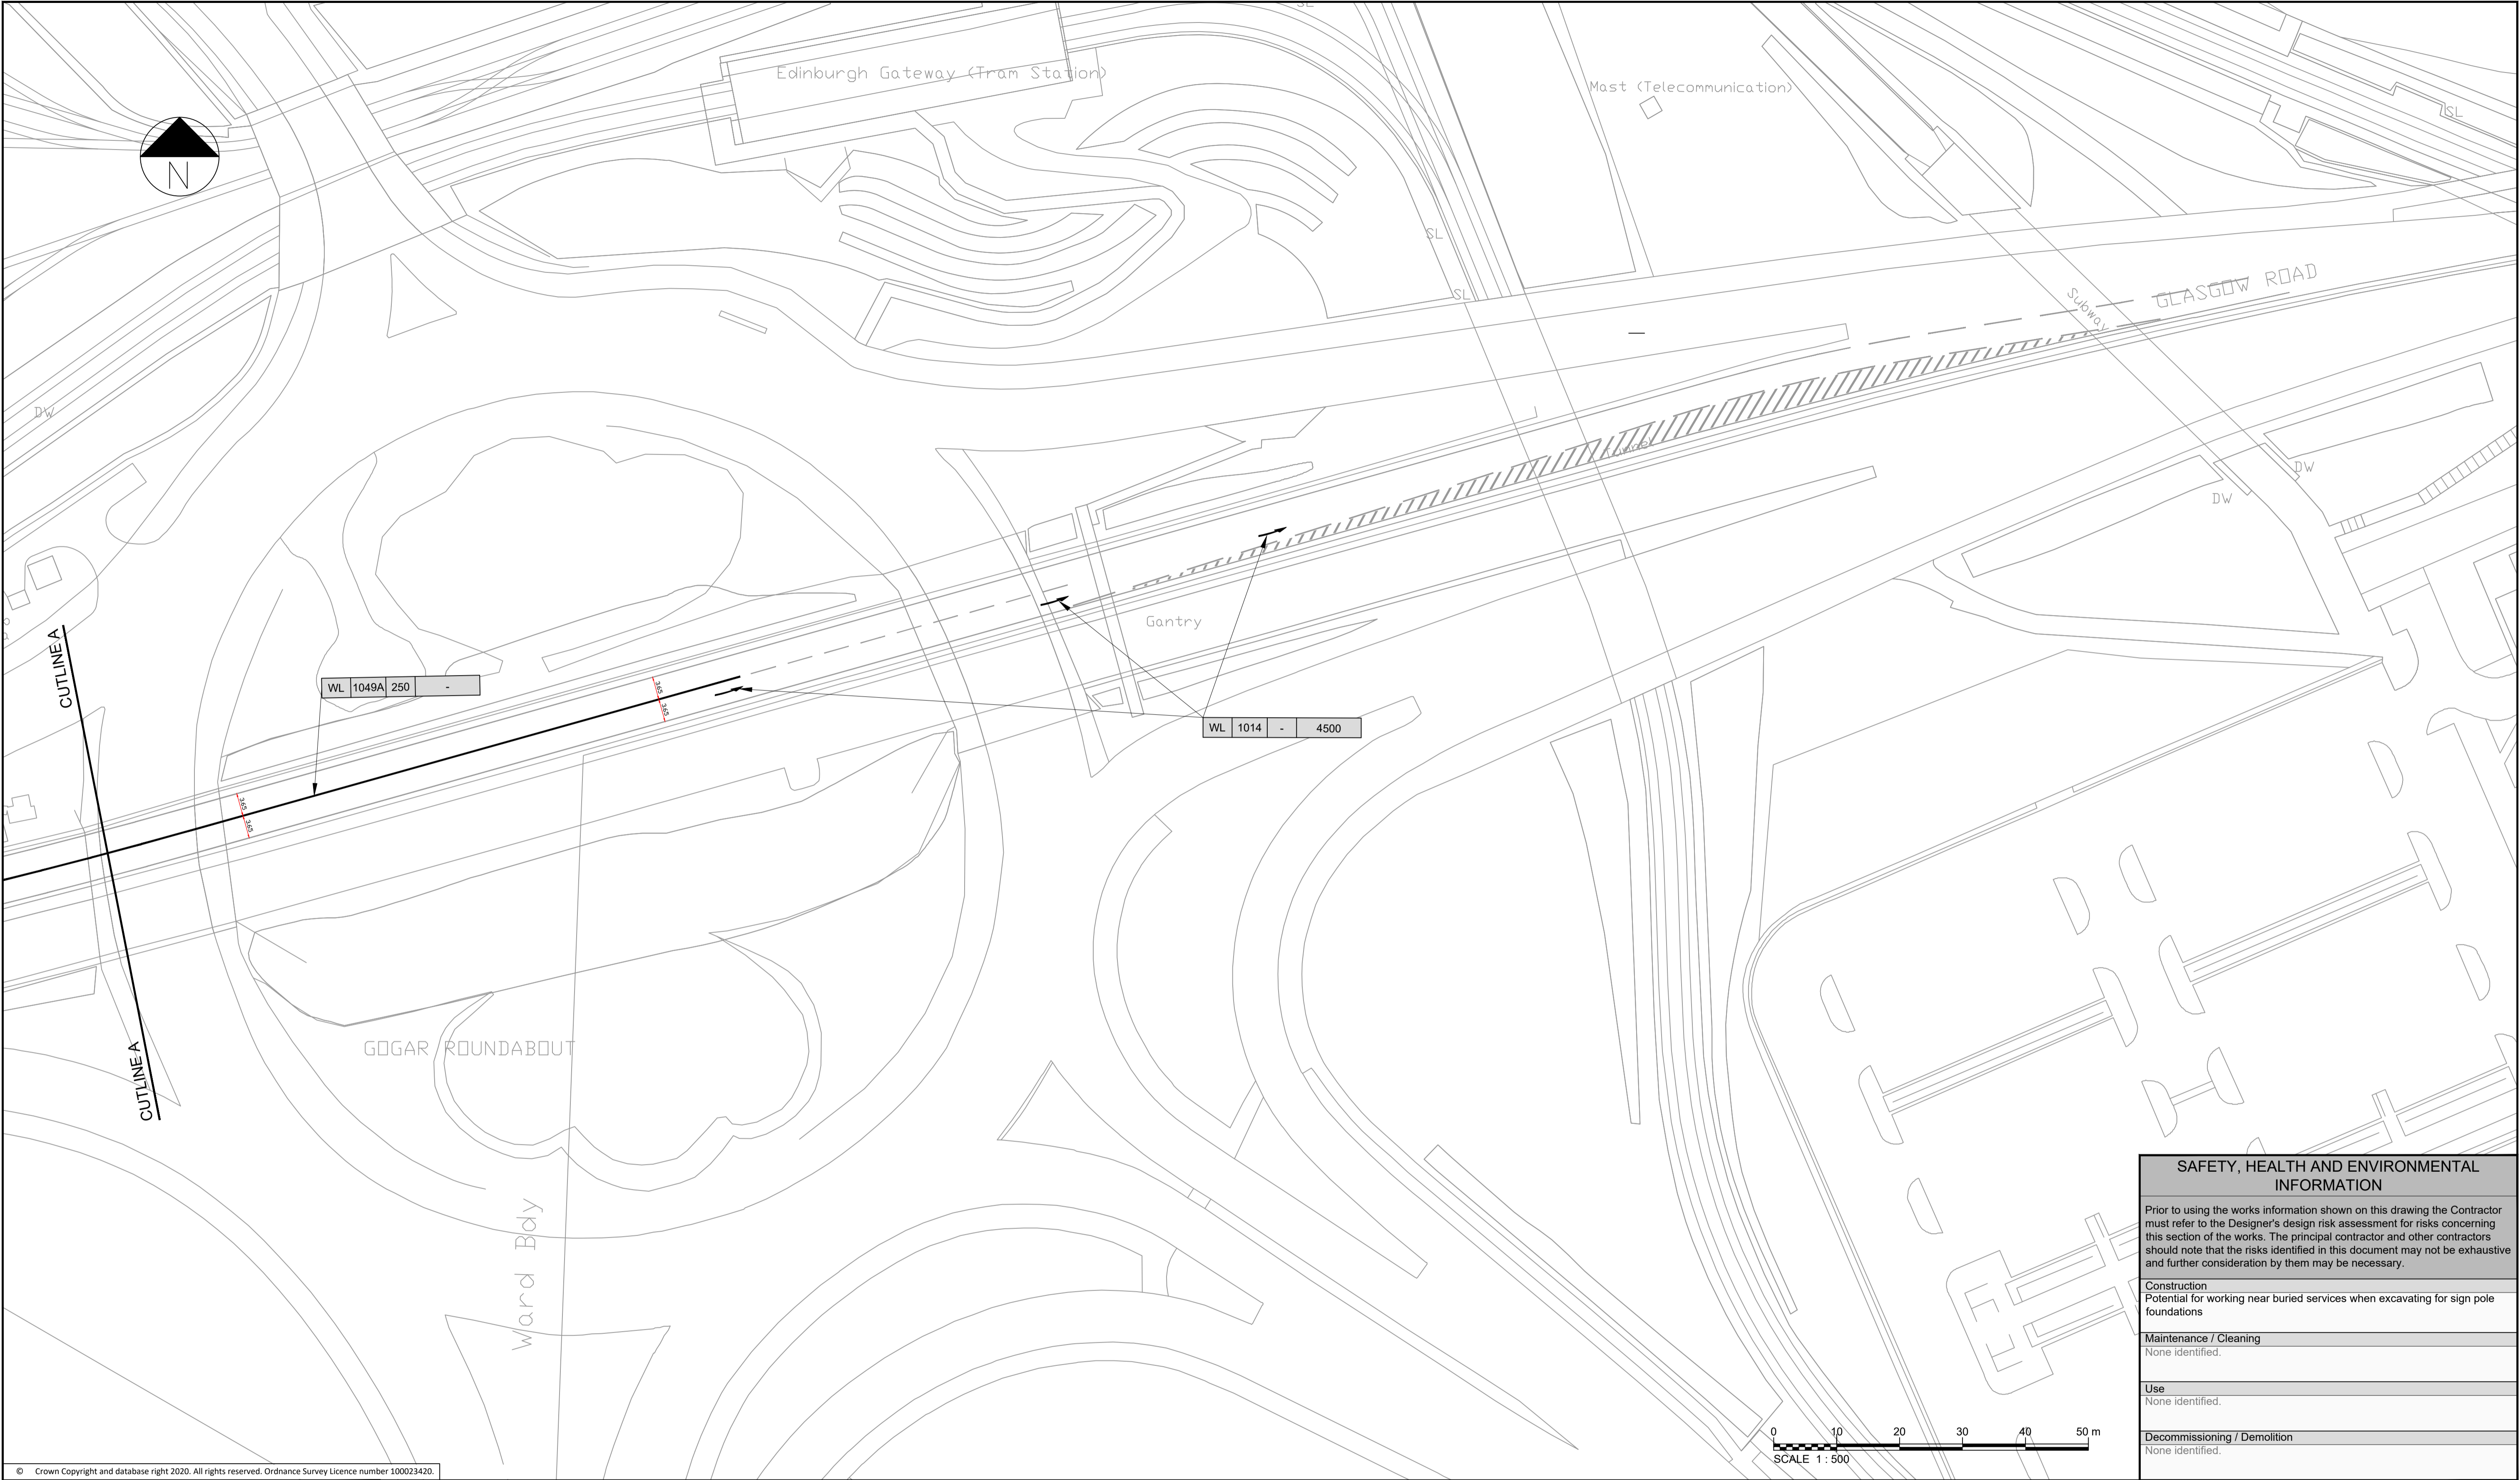

© Crown Copyright and database right 2020. All rights reserved. Ordnance Survey Licence number 100023420.

0	03/03/2021	FOR CONSTRUCTION		DC	MH	KV	CS
Rev	Rev. Date	Purpose of revision		Des'd	Check'd	Rev'd	Apprv'd
© Copyright 2018 Jacobs U.K. Limited. The concepts and information contained in this document are the property of Jacobs. Use or copying of this document in whole or in part without the written permission of Jacobs constitutes an infringement of copyright. Limitation: This drawing has been prepared on behalf of, and for the exclusive use of Jacobs' Client, and is subject to, and issued in accordance with, the provisions of the contract between Jacobs and the Client. Jacobs accepts no liability or responsibility whatsoever for, or in respect of, any use of, or reliance upon, this drawing by any third party.							

- Notes:
1. THIS DRAWING IS TO BE READ IN CONJUNCTION WITH ALL OTHER RELEVANT DRAWINGS, DOCUMENTATION, SPECIFICATION AND APPENDICES PROVIDED.
  2. ALL DIMENSIONS ARE IN METRES UNLESS OTHERWISE STATED.
  3. NO TOPOGRAPHICAL INFORMATION AVAILABLE FOR THIS SCHEME. BACKGROUND INFORMATION AS PER OS MAP TILES PROVIDED BY CLIENT (SEE ALSO NOTE 4 BELOW).
  4. EXISTING CARRIAGEWAY WIDTHS, KERB LINES AND CROSSING LOCATIONS ARE INDICATIVE AND WILL BE CONFIRMED ON SITE BEFORE COMMENCING CONSTRUCTION WORKS.
  5. PROPOSED TEMPORARY MEASURES TO BE CONFIRMED DURING SETTING OUT BY SUPERVISING ENGINEER.
  6. ALL MARKING LOCATIONS AND DIMENSIONS ARE ESTIMATES.
  7. TAKE OFF MARKINGS WILL BE SUBJECT TO A SEPARATE SET OF DRAWINGS.
  8. SIGN MATERIAL CLASS IS INDICATIVE. CEC TO DETERMINE FINAL CLASS.
  9. LOCATIONS OF SIGNS TO DIAGRAM 7014 ARE INDICATIVE ONLY. LOCATIONS ARE TO BE DETERMINED ON SITE.
  10. REQUIREMENTS FOR CLEARANCE OF VEGETATION TO BE ASSESSED ON SITE.

Key

- PROPOSED WHITE ROAD MARKINGS
- PROPOSED YELLOW ROAD MARKINGS
- EXISTING ROAD MARKINGS
- TRAFFIC SIGNS

TSRGD Reference Number

Marking Colour  
WL-White Line  
YL-Yellow Line

Line Width (mm)

Road Marking Detail  
Line-(line, gap/continuous)  
Marking/roundel-(length)  
Text-(height)

WL	1004	100	4000,2000
----	------	-----	-----------

**Jacobs**

160 Dundee Street, Edinburgh, EH11 1DQ  
Tel:+44 (0)131 659 1000 Fax:+44 (0)131 228 6177  
www.jacobs.com

Client

**EDINBURGH**  
THE CITY OF EDINBURGH COUNCIL

Project

Bus Priority  
Rapid Deployment Fund  
SES09

Drawing title

**TEMPORARY BUS LANE ON A8  
EASTBOUND APPROACH TO  
MAYBURY**

Drawing status

**FOR CONSTRUCTION**

Scale	1:500 @ A1	DO NOT SCALE
Jacobs No.		Rev
Client no.		<b>0</b>

Drawing number

**BPRDF-SES09-GA-0002**

**SAFETY, HEALTH AND ENVIRONMENTAL  
INFORMATION**

Prior to using the works information shown on this drawing the Contractor must refer to the Designer's design risk assessment for risks concerning this section of the works. The principal contractor and other contractors should note that the risks identified in this document may not be exhaustive and further consideration by them may be necessary.

Construction
Potential for working near buried services when excavating for sign pole foundations
Maintenance / Cleaning
None identified.
Use
None identified.
Decommissioning / Demolition
None identified.