


VIEW 7

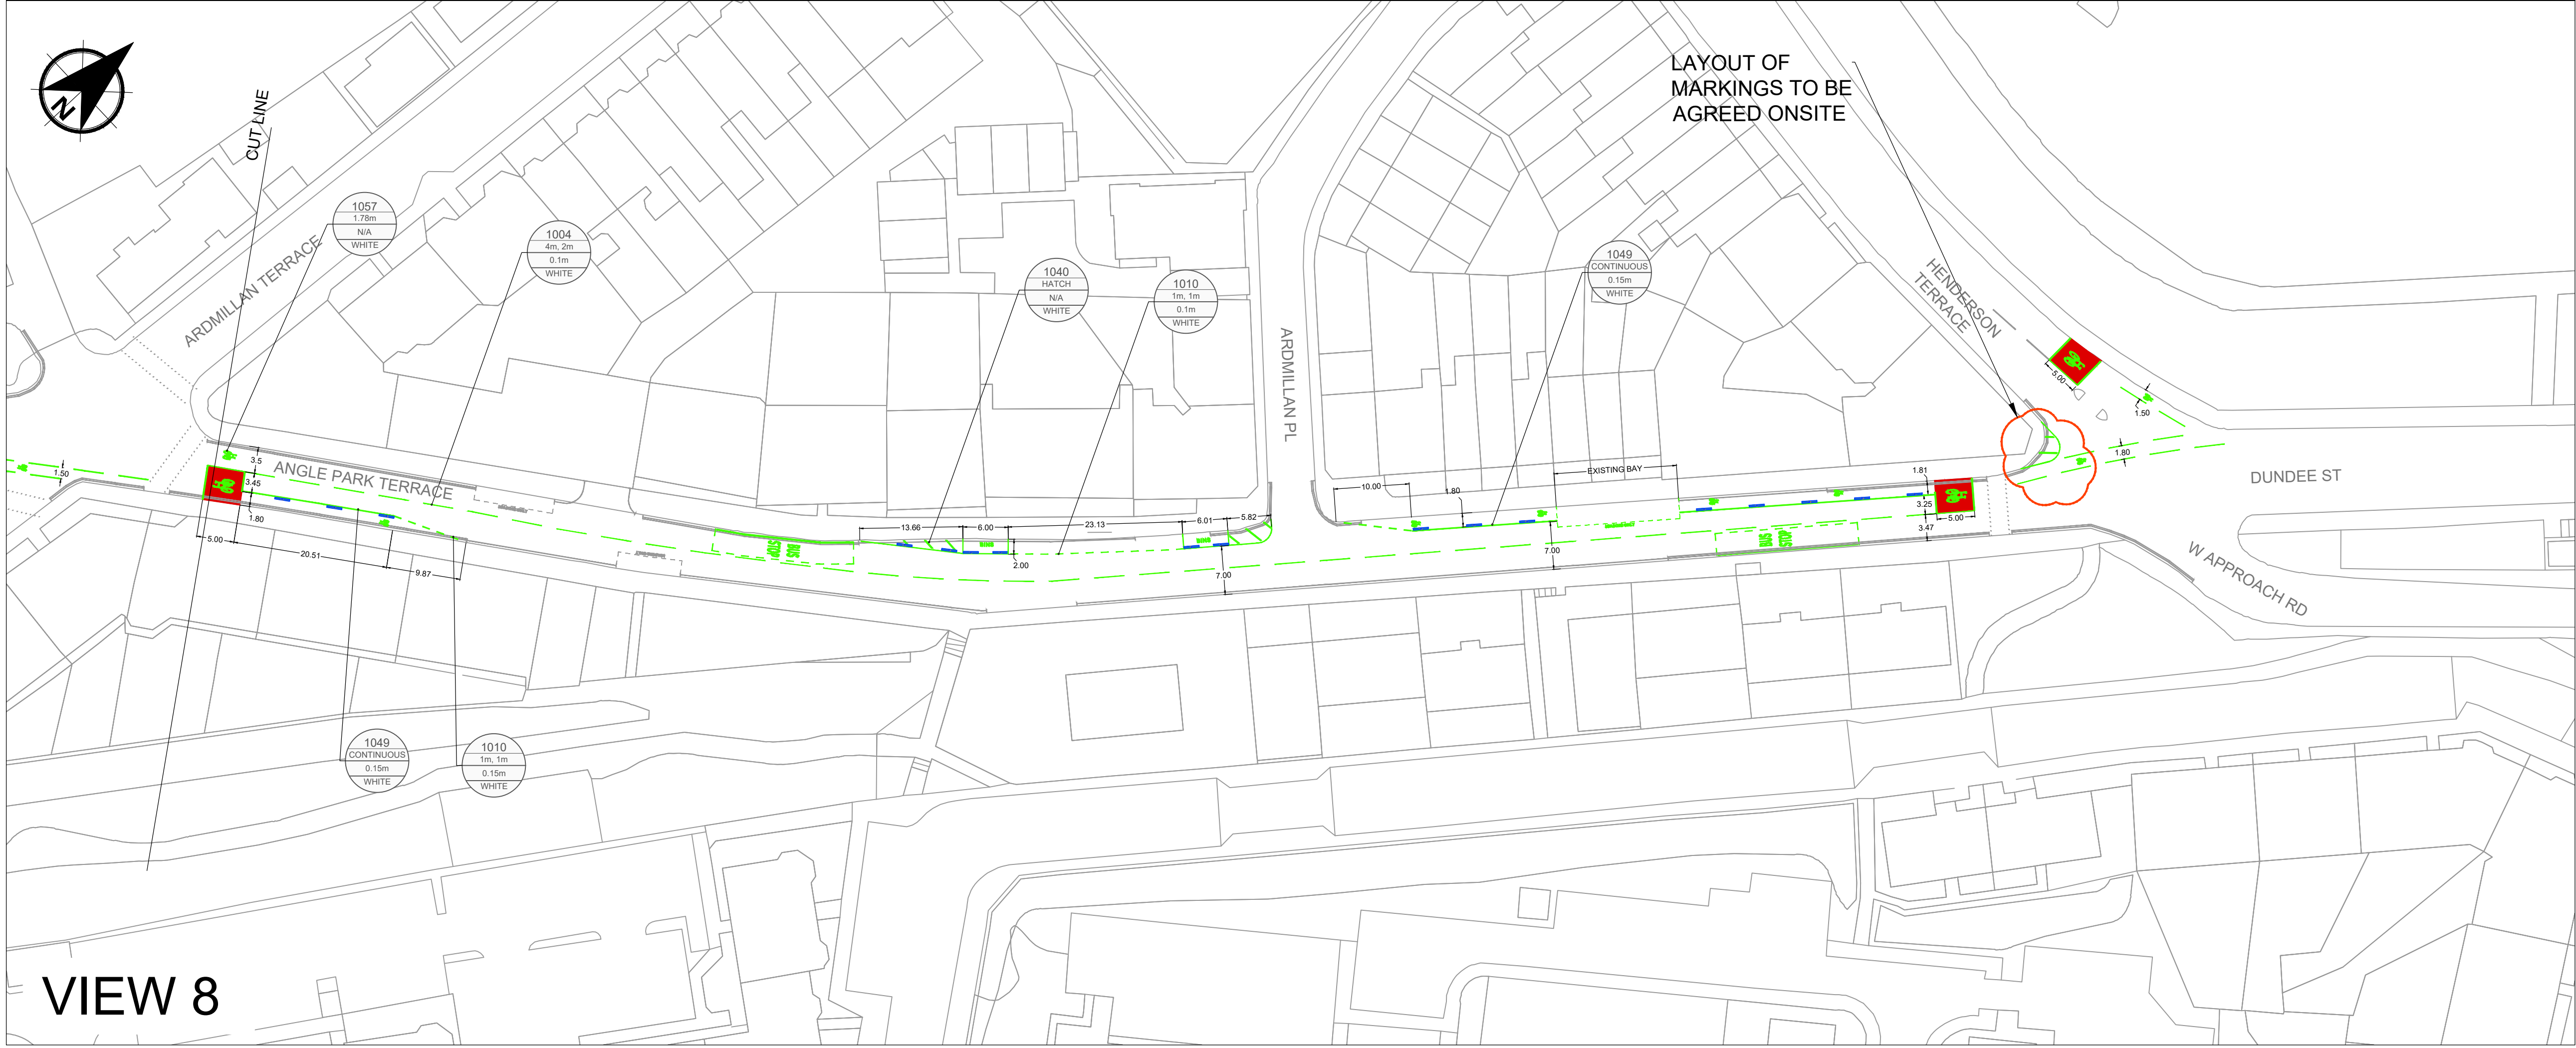

VIEW 8


NOTES

- 1. ALL DIMENSIONS ARE IN METRES UNLESS OTHERWISE STATED.
- 2. THIS DRAWING CONTAINS DATA BASED UPON ORDINANCE SURVEY MAPPING. REPRODUCED BY PERMISSION OF ORDINANCE SURVEY ON BEHALF OF HMSO. CROWN COPYRIGHT AND DATABASE RIGHT 2020. ALL RIGHTS RESERVED. 100023420 (2019)
- 3. THIS DRAWING IS TO BE READ IN CONJUNCTION WITH ALL RELEVANT DOCUMENTS.
- 4. TSRGD REFERS TO TRAFFIC SIGNS REGULATIONS AND GENERAL DIRECTIONS 2016.

KEY

- TSRGD DIA. NUMBER
- LINE AND GAP
- THICKNESS
- COLOUR
- PROPOSED TRAFFIC SIGN
- DL = DOUBLE SIGN (BACK TO BACK)
- MOUNTED ON EXISTING LIGHTING COLUMN
- SE = SINGLE SIGN MOUNTED ON EXISTING POLE
- SP = SINGLE SIGN MOUNTED ON NEW POLE

- ALL MARKINGS IN GREEN ARE PROPOSED
- CYCLE LANE DEFENDER UNITS WITH WAND

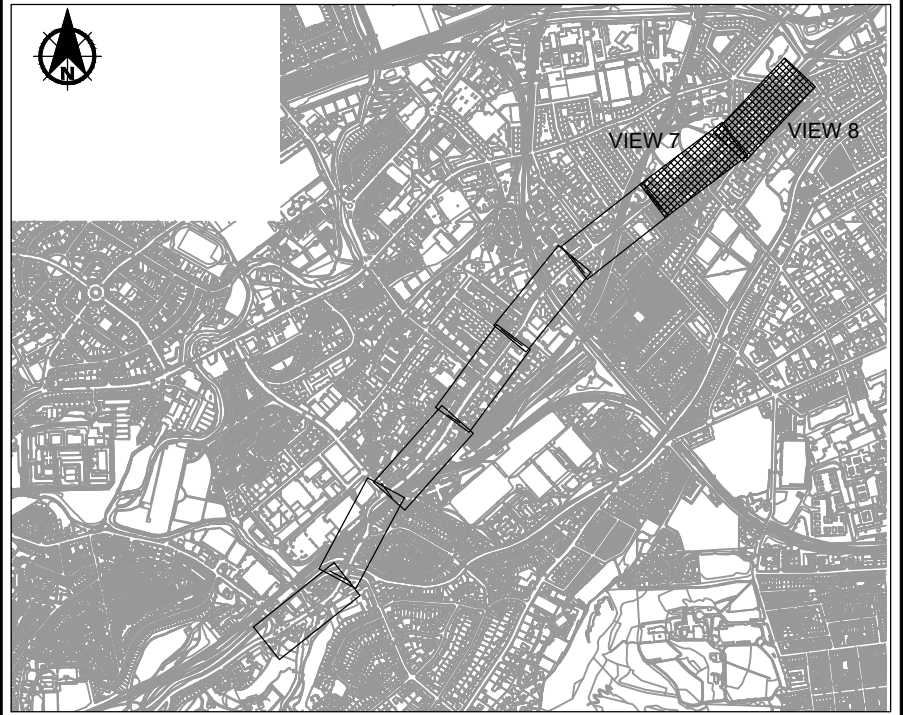

Rev.	Date	Amendment Details	Drawn	Chk'd	App'd
------	------	-------------------	-------	-------	-------

This drawing should not be relied on or used in circumstances other than those for which it was originally prepared and for which Sweco UK Limited was commissioned. Sweco UK Limited accepts no responsibility for this drawing to any party other than the person by whom it was commissioned. Any party which breaches the provisions of this disclaimer shall identify Sweco UK Limited for all loss or damage arising therefrom.

Sweco  
2nd Floor, Quay 2  
139 Fountainbridge  
Edinburgh  
EH3 9QG  
Tel: +44 (0)131 550 6300  
Web: www.sweco.co.uk



Client  
**•EDINBURGH•**  
THE CITY OF EDINBURGH COUNCIL

Drawing Status  
**FOR CONSTRUCTION**

Project Title  
**SPACES FOR PEOPLE  
SLATEFORD ROAD**

Drawing Title  
**1200 SIGN & ROAD MARKING  
LAYOUT  
SHEET 04 OF 04**

Scale 1:500	Designed AMcN	Drawn AMcN	Checked	Approved
Original Size A1	Date 17.03.21	Date 17.03.21	Date	Date
Drawing Number 65201810-SWE-SLT-1204	Revision 0			