

Do not scale from this drawing.

SAFETY HEALTH AND ENVIRONMENTAL INFORMATION

IN ADDITION TO THE HAZARD/RISKS NORMALLY ASSOCIATED WITH THE TYPES OF WORK DETAILED IN THIS DRAWING, NOTE THE FOLLOWING RISKS AND INFORMATION... IDENTIFIED RISKS ARE NOTED IN ETYN-SEF-XXX-XX-HS-20001 DD...

FOR INFORMATION RELATING TO USE, CLEANING AND MAINTENANCE SEE THE HEALTH AND SAFETY FILE.

IT IS ASSUMED THAT ALL WORKS WILL BE CARRIED OUT BY A COMPETENT CONTRACTOR WORKING, WHERE APPROPRIATE, TO AN APPROVED METHOD STATEMENT.

FINAL SETTING OUT ON SITE OF SIGNAL POLES SHALL BE SUBJECT TO CLAUSE 3.2005.16.03.22 OF THE PERFORMANCE SPECIFICATIONS...

LOUVERED HOODS TO BE ADDED ON ALL KERBSIDE PEDESTRIAN HEADS. EXCEPT WHEN INDICATED, CENTRE OF THE POLES WILL BE LOCATED AT 0.690m FROM THE EDGE OF THE TACTILE PAVING.

LEGEND table with symbols for POLE NUMBER, MANHOLE NUMBER, 3-ASPECT PRIMARY SIGNALS, TOUCAN COMBINED PUSH BUTTON, etc.

Revision table with columns for Rev., Date, Description, Drawn, Chkd, Appd.



Project Title: EDINBURGH TRAM YORK PLACE TO NEWHAVEN

Drawing Title: TRAFFIC SIGNALS LEITHWALK / LONDON RD J25 LAYOUT

Sheet 28 of 31

Scale of All: 1:100 Status: FOR CONSTRUCTION

Drawn: U.P.L. Checked: B.K. Approved: L.Q.B.

Date: 05/05/2021 Date: 05/05/2021 Date: 05/05/2021

Project Originator Volume Location Type Role Number ETYN-SEF-XXX-11-DR-N-0046

Subality: A Revision: C01

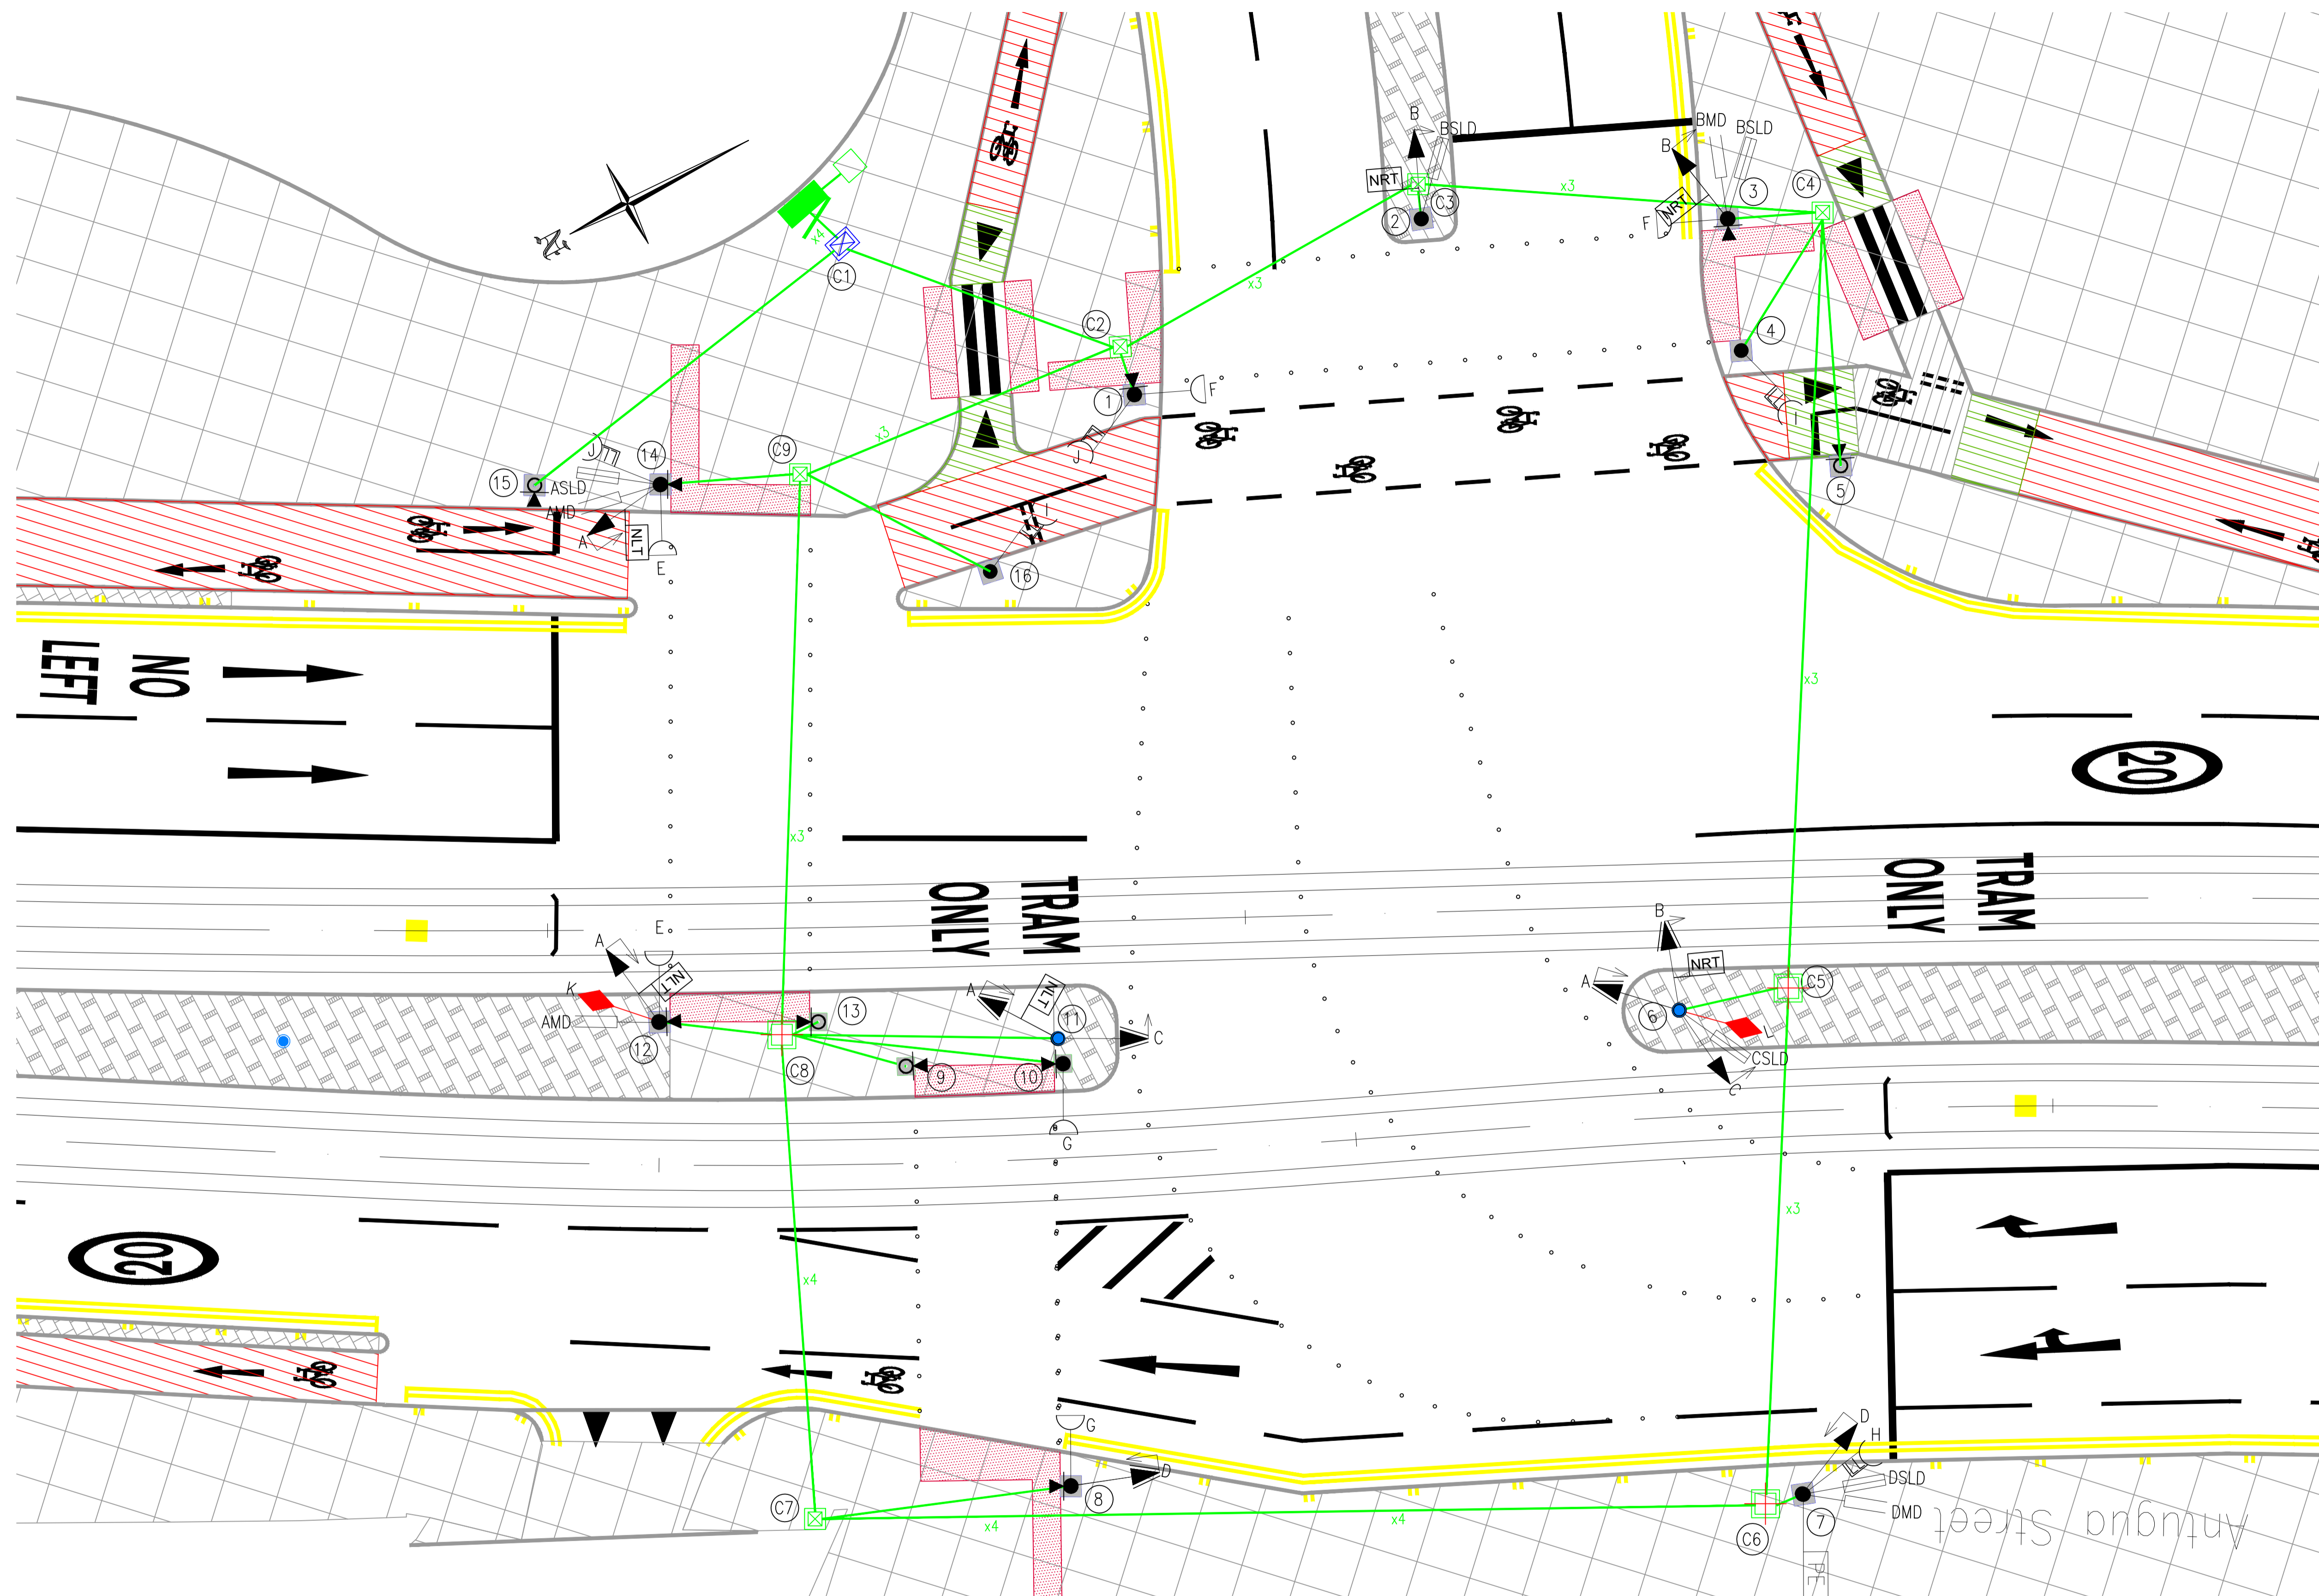


Table with 6 columns: POLE NUMBER, POLE TYPE, LENGTH, DISTANCE TO KERB, PHASE, NOTES. Lists details for poles 1 through 16.

Table with 6 columns: DETECTOR NUMBER, DETECTOR NAME, DEMAND PHASE, EXTEND PHASE, DETECTOR TYPE, NOTES. Lists details for detectors 1 through 16.

