

DO NOT SCALE

SAFETY, HEALTH AND ENVIRONMENTAL INFORMATION

In addition to the hazards/risks normally associated with the types of work detailed on this drawing, note the following:

CONSTRUCTION

N/A

MAINTENANCE/CLEANING

N/A

DECOMMISSIONING/DEMOLITION

N/A

It is assumed that all works will be carried out by a competent contractor working, where appropriate, to an approved method statement

NOTES:

1. DO NOT SCALE FROM THIS DRAWING.

2. ALL DIMENSIONS ARE IN METRES UNLESS STATED OTHERWISE.

3. ALL LEVELS ARE IN METRES ABOVE ORDNANCE DATUM.

LEGEND:

OSNI MAPPING

PROPOSED FOOTWAY / BUFFER

PROPOSED CYCLE TRACK

PROPOSED SHARED USE PATH / FOOTWAY

PROPOSED VERGE / GREENSPACE

PROPOSED TACTILE PAVING

PROPOSED DROPPED KERB

PROPOSED TRANSITION KERB

PROPOSED SIGNAGE

P01	01/09/21	DRAFT	RM	RH	KF
Rev.	Date	Description	By	Chk'd	App'd
Drawing Status					Suitability
FOR INFORMATION					SO
<div><div><div></div></div><div>SNC • LAVALIN</div><div>ATKINS</div><div>Member of the SNC-Lavalin Group</div></div>		<div>Canning Exchange 10 Canning Street Edinburgh EH3 8EG</div> <div>Tel: +44 (0)1312 215700 Fax: +44 (0)1312 215751 www.atkinsglobal.com</div> <div>© SNC-Lavalin (2021)</div>			
Client					
CITY OF EDINBURGH COUNCIL					
Project Title					
EDINBURGH LDP ACTION PLAN					
Drawing Title					
QUEENSFERRY ACTIVE TRAVEL ROUTES KEY PLAN OPTION 1					
Scale	Drawn	Checked	Authorised		
NOT TO SCALE	RM	RM			
Original Size	Date	Date	Date		
A1	13/08/2021	13/08/2021			
Drawn	Num	Revision			
5205322-OVERVIEW					P01

ALL DESIGNS SUBJECT TO CHANGE BASED ON ENGAGEMENT



SAFETY, HEALTH AND ENVIRONMENTAL INFORMATION

In addition to the hazards/risks normally associated with the types of work detailed on this drawing, note the following:

CONSTRUCTION

N/A

MAINTENANCE/CLEANING

N/A

DECOMMISSIONING/DEMOLITION

N/A

It is assumed that all works will be carried out by a competent contractor working, where appropriate, to an approved method statement

NOTES:

1. DO NOT SCALE FROM THIS DRAWING.

2. ALL DIMENSIONS ARE IN METRES UNLESS STATED OTHERWISE.

3. ALL LEVELS ARE IN METRES ABOVE ORDNANCE DATUM.

LEGEND:

OSNI MAPPING

PROPOSED FOOTWAY / BUFFER

PROPOSED CYCLE TRACK

PROPOSED SHARED USE PATH / FOOTWAY

PROPOSED VERGE / GREENSPACE

PROPOSED TACTILE PAVING

PROPOSED DROPPED KERB

PROPOSED TRANSITION KERB

PROPOSED SIGNAGE

P01	12/01/22	DRAFT	RM	RH	KF
Rev.	Date	Description	By	Chk'd	App'd
Drawing Status				Suitability	
FOR INFORMATION				SO	
<div><div><div><div><div><div></div><div>SNC • LAVALIN</div></div><div><div>ATKINS</div><div>Member of the SNC-Lavalin Group</div></div></div></div><div><div>Canning Exchange 10 Canning Street Edinburgh EH3 8EG</div><div>Tel: +44 (0)1312 215700 Fax: +44 (0)1312 215751 www.atkinsglobal.com © SNC-Lavalin (2021)</div></div></div></div>		Client			
CITY OF EDINBURGH COUNCIL		Project Title			
EDINBURGH LDP ACTION PLAN		Drawing Title			
SOUTH QUEENSFERRY ACTIVE TRAVEL OPTION 1 (1 of 9) BUILYEON ROAD		Scale			
1:500		RM		RM	
Original Size		Date		Date	
A1		12/01/2022		12/01/2022	
Drawing Number		Revision		P01	
5205322- SHEET 1					

ALL DESIGNS SUBJECT TO CHANGE BASED ON ENGAGEMENT

CLASSIFICATION - Baseline (Low Risk)

Internal Project Number: 5205322

USER: MCONE1099
Date: 30/5/22 17:38:04
Filename: C:\Users\MCONE1099\OneDrive\Corp\OneDrive - Atkins Ltd\Documents\Projects\CEC Queensferry CEC LDP AP\CAD\SHEET\S15205522-2\TK-XX-22-DR-D-0000-GA-OPTION-1.dwg

CONSTRUCTION

	N/A
--	-----

MAINTENANCE/CLEANING

N/A

DECOMMISSIONING/DEMOLITION


 







N/A

It is assumed that all works will be carried out by a competent contractor working, where appropriate, to an approved method statement

NOTES:

 1. DO NOT SCALE FROM THIS DRAWING.
2. ALL DIMENSIONS ARE IN METRES UNLESS STATED OTHERWISE.
3. ALL LEVELS ARE IN METRES ABOVE ORDNANCE DATUM.

LEGEND:

	OSNI MAPPING
	PROPOSED FOOTWAY / BUFFER
	PROPOSED CYCLE TRACK
	PROPOSED SHARED USE PATH / FOOTWAY
	PROPOSED VERGE / GREENSPACE
	PROPOSED TACTILE PAVING
	PROPOSED DROPPED KERB
	PROPOSED TRANSITION KERB
	PROPOSED SIGNAGE

P01	12/01/22	DRAFT	RM	RH	KF
Rev.	Date	Description	By	Chk'd	App'd

Drawing Status

FOR INFORMATION

50



SNC • LAVALIN

ATKINS

Member of the SNC-Lavalin Group

Canning Exchange
10 Canning Street
Edinburgh
EH3 8EG

Tel: +44 (0)1312 215700
Fax: +44 (0)1312 215751
www.atkinsglobal.com
© SNC-Lavalin (2021)

© SNC-Lavalin (2021)

Client	
--------	--

CITY OF EDINBURGH COUNCIL

Project Title _____

EDINBURGH LDP ACTION PLAN

Drawing Title	
---------------	--


SOUTH QUEENSFERRY ACTIVE TRAVEL
OPTION 1 (2 of 9)
BILLYEON ROAD

Scale 1:500	Designed RM	Drawn RM	Checked	Authorised
Original Size A1	Date 12/01/202	Date 12/01/202	Date	Date

Drawing Number	Revision
5205322-SHEET2	P01

Internal Project Number: 5205322

ALL DESIGNS SUBJECT TO CHANGE BASED ON ENGAGEMENT

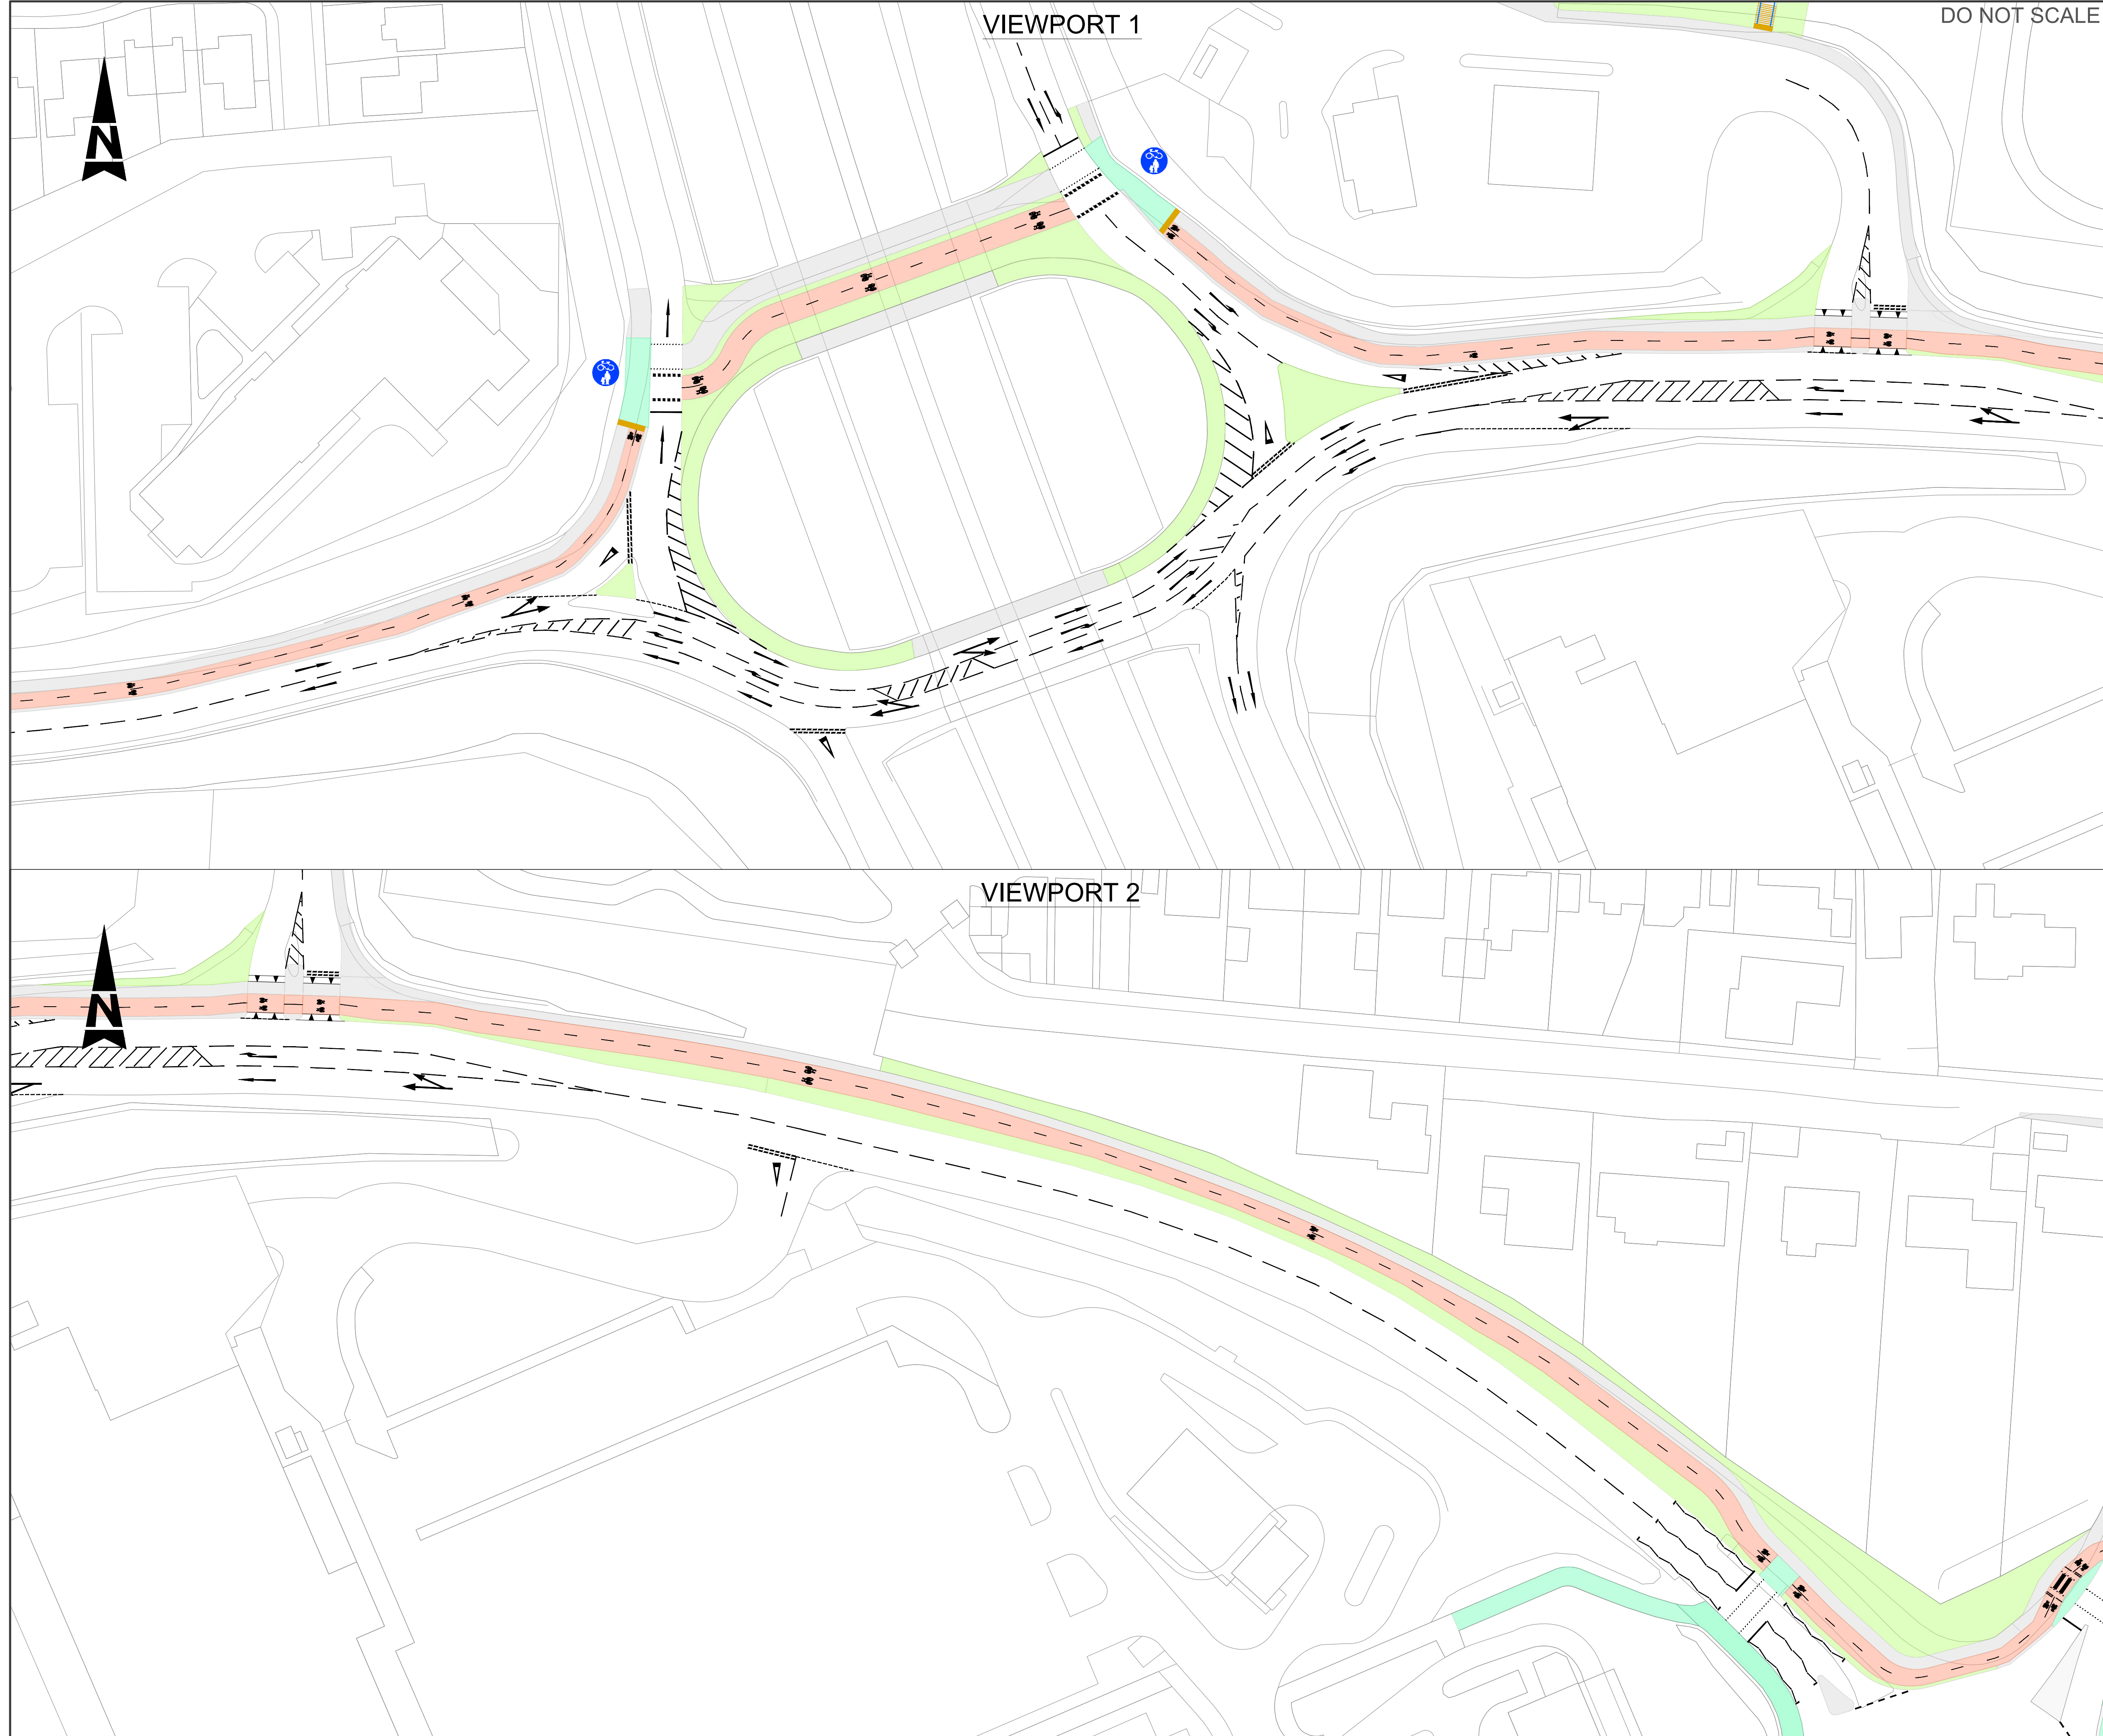

DO NOT SCALE

SAFETY, HEALTH AND ENVIRONMENTAL INFORMATION

In addition to the hazards/risks normally associated with the types of work detailed on this drawing, note the following:

CONSTRUCTION

N/A

MAINTENANCE/CLEANING

N/A

DECOMMISSIONING/DEMOLITION


 







N/A

It is assumed that all works will be carried out by a competent contractor working, where appropriate, to an approved method statement

NOTES:

1. DO NOT SCALE FROM THIS DRAWING.
2. ALL DIMENSIONS ARE IN METRES UNLESS STATED OTHERWISE.
3. ALL LEVELS ARE IN METRES ABOVE ORDNANCE DATUM.

LEGEND:

- | | |
|---|------------------------------------|
|  | OSNI MAPPING |
|  | PROPOSED FOOTWAY / BUFFER |
|  | PROPOSED CYCLE TRACK |
|  | PROPOSED SHARED USE PATH / FOOTWAY |
|  | PROPOSED VERGE / GREENSPACE |
|  | PROPOSED TACTILE PAVING |
|  | PROPOSED DROPPED KERB |
|  | PROPOSED TRANSITION KERB |
|  | PROPOSED SIGNAGE |

P01	12/01/22	DRAFT	RM	RH	KF
Rev.	Date	Description	By	Chk'd	App

Drawing Status

FOR INFORMATION

suitability



SNC • LAVALIN

ATKINS

Member of the SNC-Lavalin Group

Canning Exchange
10 Canning Street
Edinburgh
EH3 8EG

Tel: +44 (0)1312 215700
Fax: +44 (0)1312 215751

www.atkinsglobal.com

© SNC-Lavalin (2021)

Client

CITY OF EDINBURGH COUNCIL

Project Title

EDINBURGH LDP ACTION PLAN

Drawing Title


SOUTH QUEENSFERRY ACTIVE TRAVEL
 OPTION 1 (3 of 9)
 FERRY MUIR ROAD

Scale 1:500	Designed RM	Drawn RM	Checked	Authorised
Original Size A1	Date 12/01/202	Date 12/01/202	Date	Date

5206322-SHEET3



P0

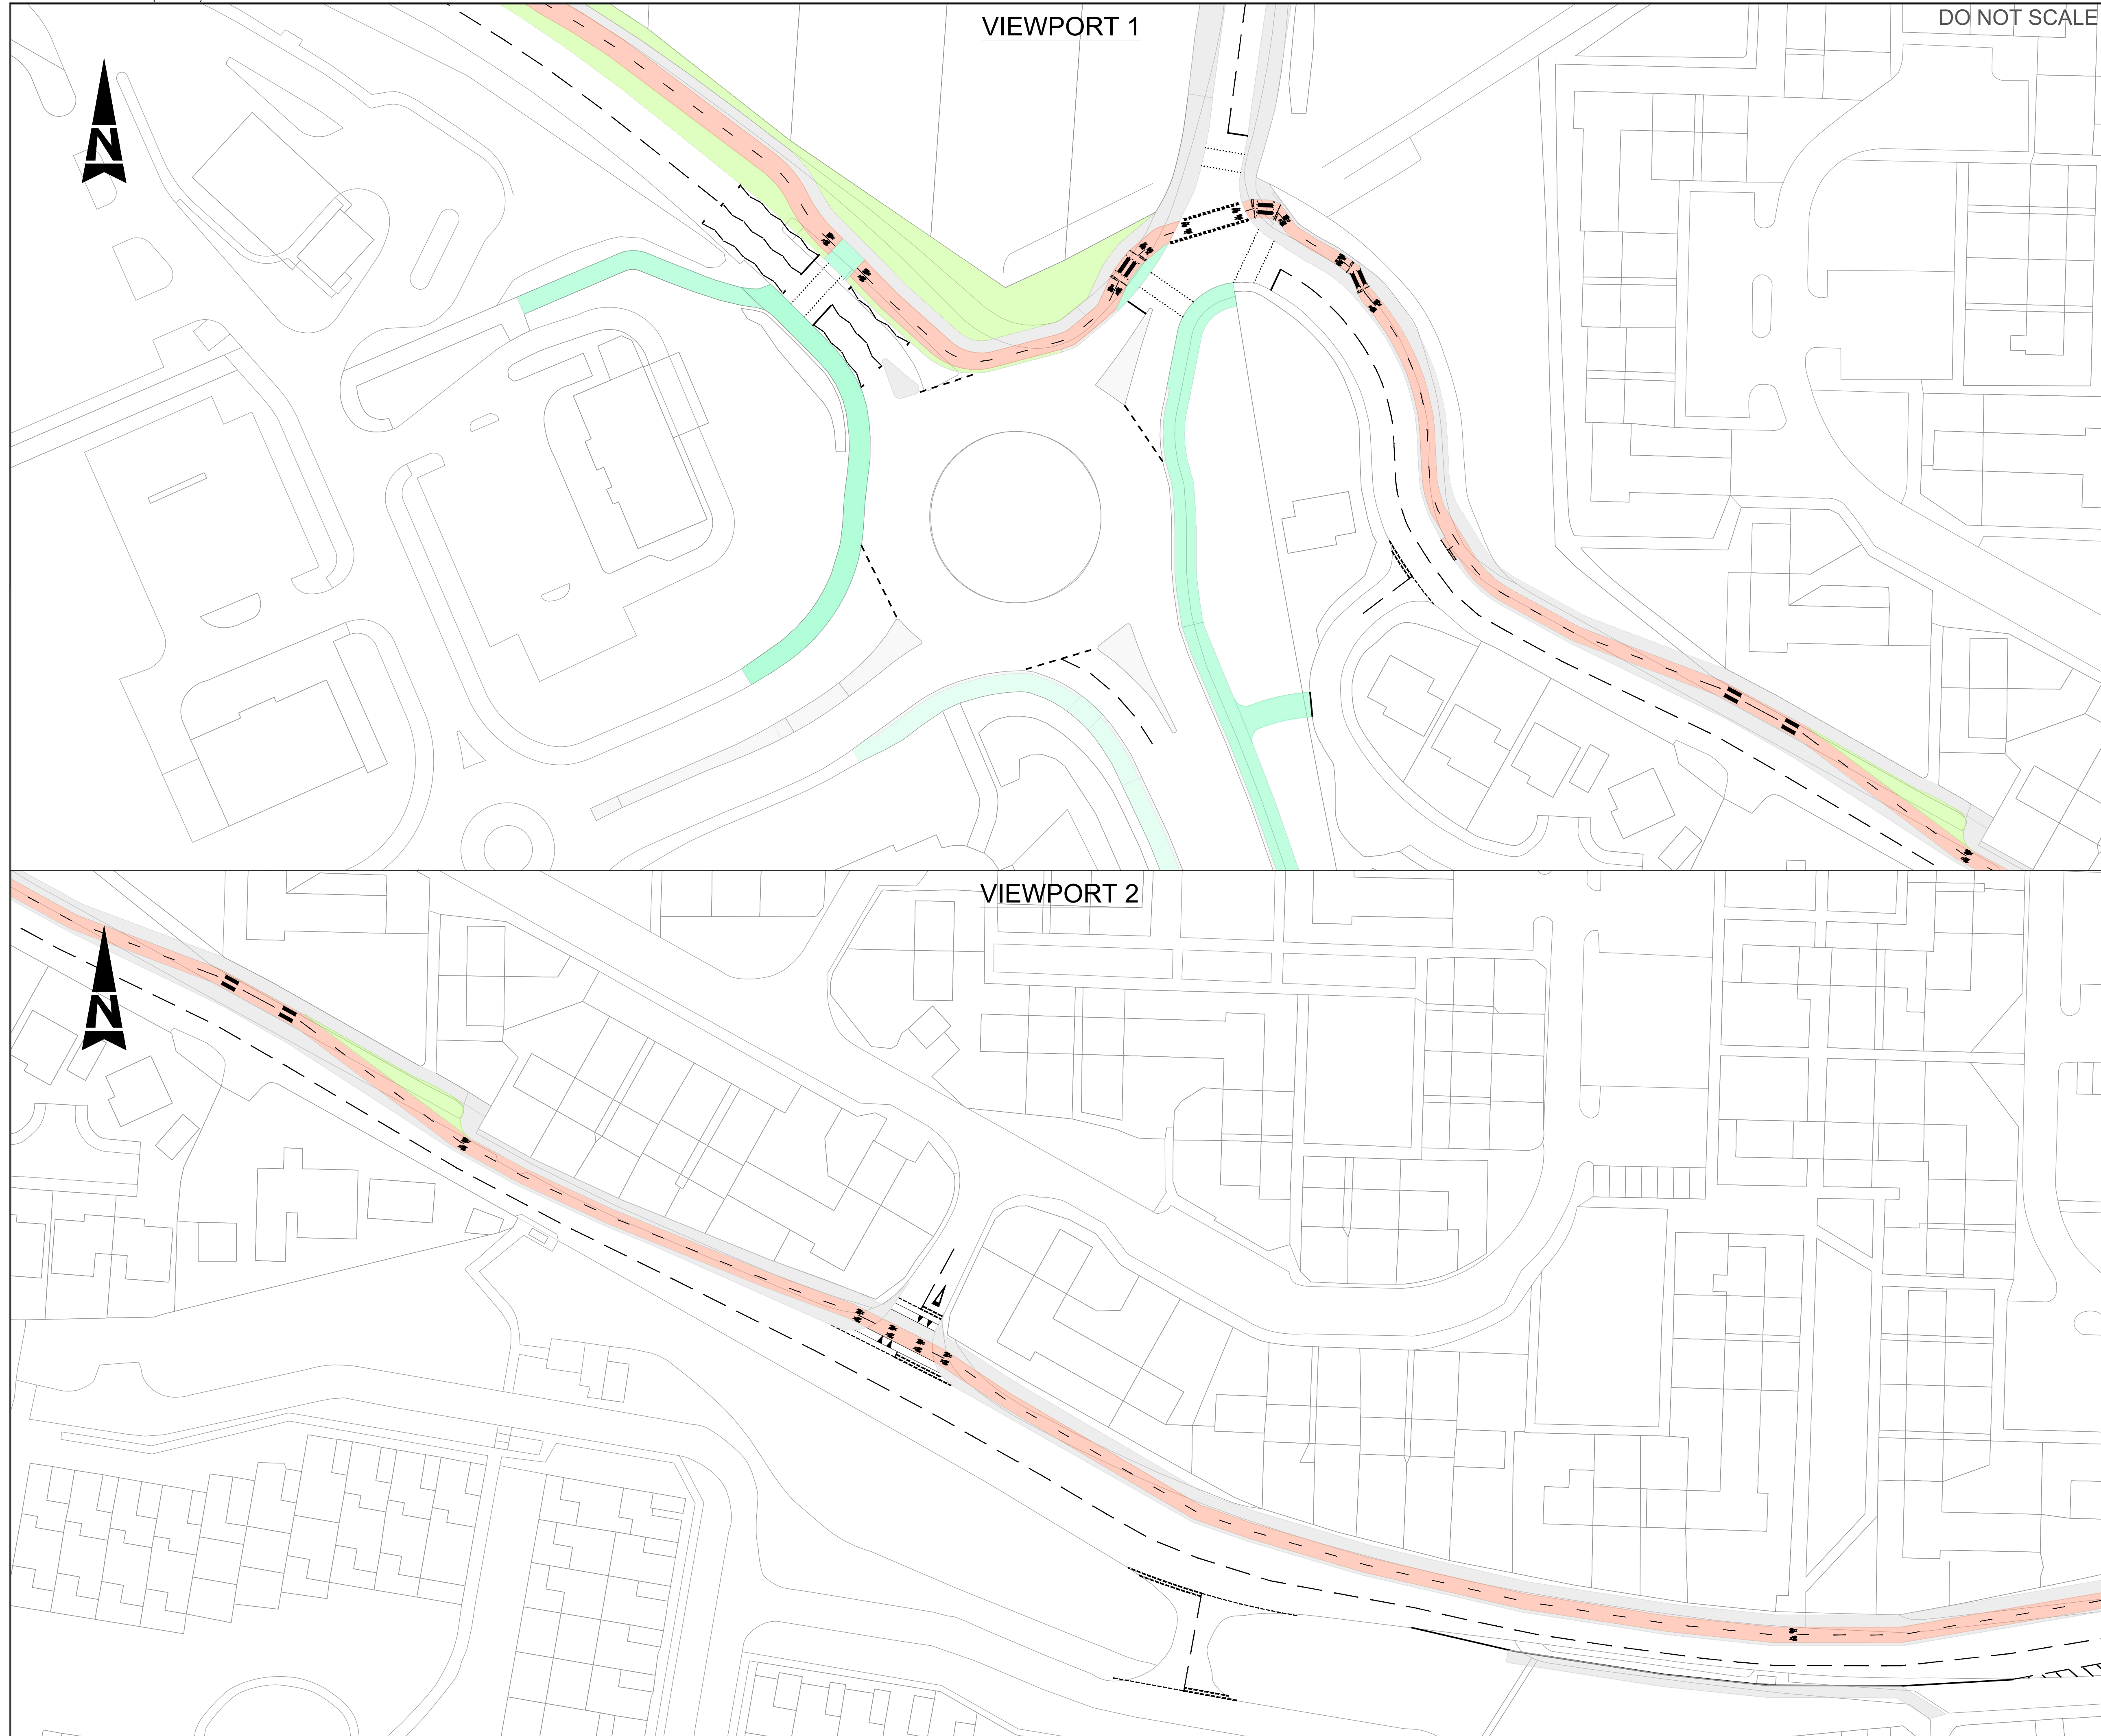
ALL DESIGNS SUBJECT TO CHANGE BASED ON ENGAGEMENT



ALL DESIGNS SUBJECT TO CHANGE BASED ON ENGAGEMENT

CLASSIFICATION - Baseline (Low Risk)

SAFETY , HEALTH AND ENVIRONMENTAL INFORMATION						
In addition to the hazards/risks normally associated with the types of work detailed on this drawing, note the following:						
CONSTRUCTION						
N/A						
MAINTENANCE/CLEANING						
N/A						
DECOMMISSIONING/DEMOLITION						
N/A						
It is assumed that all works will be carried out by a competent contractor working, where appropriate, to an approved method statement						
NOTES:						
1. DO NOT SCALE FROM THIS DRAWING.						
2. ALL DIMENSIONS ARE IN METRES UNLESS STATED OTHERWISE.						
3. ALL LEVELS ARE IN METRES ABOVE ORDNANCE DATUM.						
LEGEND:						
<div><div></div>OSNI MAPPING</div> <div><div></div>PROPOSED FOOTWAY / BUFFER</div> <div><div></div>PROPOSED CYCLE TRACK</div> <div><div></div>PROPOSED SHARED USE PATH / FOOTWAY</div> <div><div></div>PROPOSED VERGE / GREENSPACE</div> <div><div></div>PROPOSED TACTILE PAVING</div> <div><div></div>PROPOSED DROPPED KERB</div> <div><div></div>PROPOSED TRANSITION KERB</div> <div><div></div>PROPOSED SIGNAGE</div>						
P01	12/01/22	DRAFT		RM	RH	KF
Rev.	Date	Description		By	Chk'd	App'd
Drawing Status					Suitability	
FOR INFORMATION					SO	
<div><div> SNC • LAVALIN ATKINS Member of the SNC-Lavalin Group</div><div>Canning Exchange 10 Canning Street Edinburgh EH3 8EG Tel: +44 (0)1312 215700 Fax: +44 (0)1312 215751 www.atkinsglobal.com  SNC-Lavalin (2021)</div></div>						
Client						
CITY OF EDINBURGH COUNCIL						
Project Title						
EDINBURGH LDP ACTION PLAN						
Drawing Title						
SOUTH QUEENSFERRY ACTIVE TRAVEL OPTION 1 (4 of 9) FERRY MILL RBT / SCOTSTOWN AVENUE						
Scale	1:500	Designed By	RM	Drawn By	Checked By	Authorised By
Original Size	A1	Date	12/01/2022	Date	12/01/2022	Date
Drawing Number					Revision	
5005322-- SHEET 4					P01	

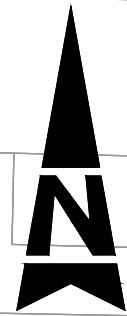

VIEWPORT 1

DO NOT SCALE

In addition to the hazards/risks normally associated with the types of work detailed on this drawing, note the following:

N/A

	N/A
--	-----


 







	N/A
--	-----

working, where appropriate, to an approved method statement

NOTES:

 1. DO NOT SCALE FROM THIS DRAWING.
2. ALL DIMENSIONS ARE IN METRES UNLESS STATED OTHERWISE.
3. ALL LEVELS ARE IN METRES ABOVE ORDNANCE DATUM.

LEGEND:

- | | |
|---|------------------------------------|
|  | OSNI MAPPING |
|  | PROPOSED FOOTWAY / BUFFER |
|  | PROPOSED CYCLE TRACK |
|  | PROPOSED SHARED USE PATH / FOOTWAY |
|  | PROPOSED VERGE / GREENSPACE |
|  | PROPOSED TACTILE PAVING |
|  | PROPOSED DROPPED KERB |
|  | PROPOSED TRANSITION KERB |
|  | PROPOSED SIGNAGE |

VIEWPORT 2



P01	12/01/22	DRAFT	RM	RH	KF
Rev.	Date	Description	By	Chk'd	App'd

Drawing Status	FOR INFORMATION	Suitability	SO
----------------	------------------------	-------------	-----------



SNC • LAVALIN

ATKINS

Member of the SNC-Lavalin Group

Canning Exchange
10 Canning Street
Edinburgh
EH3 8EG

Tel: +44 (0)1312 215700
Fax: +44 (0)1312 215751
www.atkinsglobal.com

© SNC-Lavalin (2021)

Client	
--------	--

CITY OF EDINBURGH COUNCIL

Project Title _____

EDINBURGH LDP ACTION PLAN

Drawing Title




SOUTH QUEENSFERRY ACTIVE TRAVEL
OPTION 1 (5 of 9)
SCOTSTOWN AVE

Scale 1:500	Drawn RM	Checked RM	Authorised	
Original Size A1	Date 12/01/2002	Date 12/01/2002	Date	Date

Drawing Number	Revision
5205322-SHEET5	P01

Internal Project Number: 5206322

ALL DESIGNS SUBJECT TO CHANGE BASED ON ENGAGEMENT

SAFETY, HEALTH AND ENVIRONMENTAL INFORMATION									
In addition to the hazards/risks normally associated with the types of work detailed on this drawing, note the following:									
CONSTRUCTION									
N/A									
MAINTENANCE/CLEANING									
N/A									
DECOMMISSIONING/DEMOLITION									
N/A									
It is assumed that all works will be carried out by a competent contractor working, where appropriate, to an approved method statement									
NOTES:									
1. DO NOT SCALE FROM THIS DRAWING.									
2. ALL DIMENSIONS ARE IN METRES UNLESS STATED OTHERWISE.									
3. ALL LEVELS ARE IN METRES ABOVE ORDNANCE DATUM.									
LEGEND:									
<div><div></div>OSNI MAPPING</div> <div><div></div>PROPOSED FOOTWAY / BUFFER</div> <div><div></div>PROPOSED CYCLE TRACK</div> <div><div></div>PROPOSED SHARED USE PATH / FOOTWAY</div> <div><div></div>PROPOSED VERGE / GREENSPACE</div> <div><div></div>PROPOSED TACTILE PAVING</div> <div><div></div>PROPOSED DROPPED KERB</div> <div><div></div>PROPOSED TRANSITION KERB</div> <div><div></div>PROPOSED SIGNAGE</div>									
P01	12/01/22	DRAFT					RM	RH	KF
Rev.	Date	Description					By	Chk'd	App'd
Drawing Status								Suitability	
FOR INFORMATION								SO	
<div><div> SNC • LAVALIN</div><div> Member of the SNC-Lavalin Group</div></div> <div>Canning Exchange 10 Canning Street Edinburgh EH3 8EG</div> <div>Tel: +44 (0)1312 215700 Fax: +44 (0)1312 215751 www.atkinsglobal.com</div> <div> SNC-Lavalin (2021)</div>									
Client									
CITY OF EDINBURGH COUNCIL									
Project Title									
EDINBURGH LDP ACTION PLAN									
Drawing Title									
SOUTH QUEENSFERRY ACTIVE TRAVEL OPTION 1 (6 of 9) 8800 SCOTSTOWN									
Scale	1:500	Drawn	RM	Checked		Authorised			
Original Size	A4	Date	12/01/2022	Date	12/01/2022	Date			
Drawing Number								Revision	
5205322-SHEET6								P01	

ALL DESIGNS SUBJECT TO CHANGE BASED ON ENGAGEMENT



DO NOT SCALE

SAFETY, HEALTH AND ENVIRONMENTAL INFORMATION

In addition to the hazards/risks normally associated with the types of work detailed on this drawing, note the following:

CONSTRUCTION

N/A

MAINTENANCE/CLEANING

N/A

DECOMMISSIONING/DEMOLITION


 

 





N/A

It is assumed that all works will be carried out by a competent contractor working, where appropriate, to an approved method statement

NOTES:

1. DO NOT SCALE FROM THIS DRAWING.
2. ALL DIMENSIONS ARE IN METRES UNLESS STATED OTHERWISE.
3. ALL LEVELS ARE IN METRES ABOVE ORDNANCE DATUM.

LEGEND:

- | | |
|---|------------------------------------|
|  | OSNI MAPPING |
|  | PROPOSED FOOTWAY / BUFFER |
|  | PROPOSED CYCLE TRACK |
|  | PROPOSED SHARED USE PATH / FOOTWAY |
|  | PROPOSED VERGE / GREENSPACE |
|  | PROPOSED TACTILE PAVING |
|  | PROPOSED DROPPED KERB |
|  | PROPOSED TRANSITION KERB |
|  | PROPOSED SIGNAGE |

P01	12/01/22	DRAFT	RM	RH	KF
-----	----------	-------	----	----	----

Rev.	Date	Description	By	Chk'd	App
------	------	-------------	----	-------	-----

Drawing Status

FOR INFORMATION

uitability

SO

**SNC • LAVALIN****ATKINS**

Member of the SNC-Lavalin Group

Canning Exchange
10 Canning Street
Edinburgh
EH3 8EG

Tel: +44 (0)1312 215700
Fax: +44 (0)1312 215751
www.atkinsglobal.com

© SNC-Lavalin (2021)

Clien

CITY OF EDINBURGH COUNCIL

Project Title

EDINBURGH LDP ACTION PLAN

Drawing Title

SOUTH QUEENSFERRY ACTIVE TRAVEL
OPTION 1 (7 of 9)
ECHLINE PATH

Scale 1:500	Responsible RM	Drawn RM	Checked	Authorised
Original Size A1	Date 12/01/202	Date 12/01/202	Date	Date

5205322 SHEET7


P0

CLASSIFICATION - Baseline (Low Risk

ALL DESIGNS SUBJECT TO CHANGE BASED ON ENGAGEMENT

USER: MCNE1099 Date: 30/5/22 17:59:00 Filename: C:\Users\MCNE1099\OneDrive - Atkins Ltd\Documents\Projects\CEC Queenstern\CEC LDP AP\CAD\SHEET\S15205322-ATK-XX-ZZ-DR-D-0000-SA-OP\ION-1.dwg

Internal Project Number: 5205322

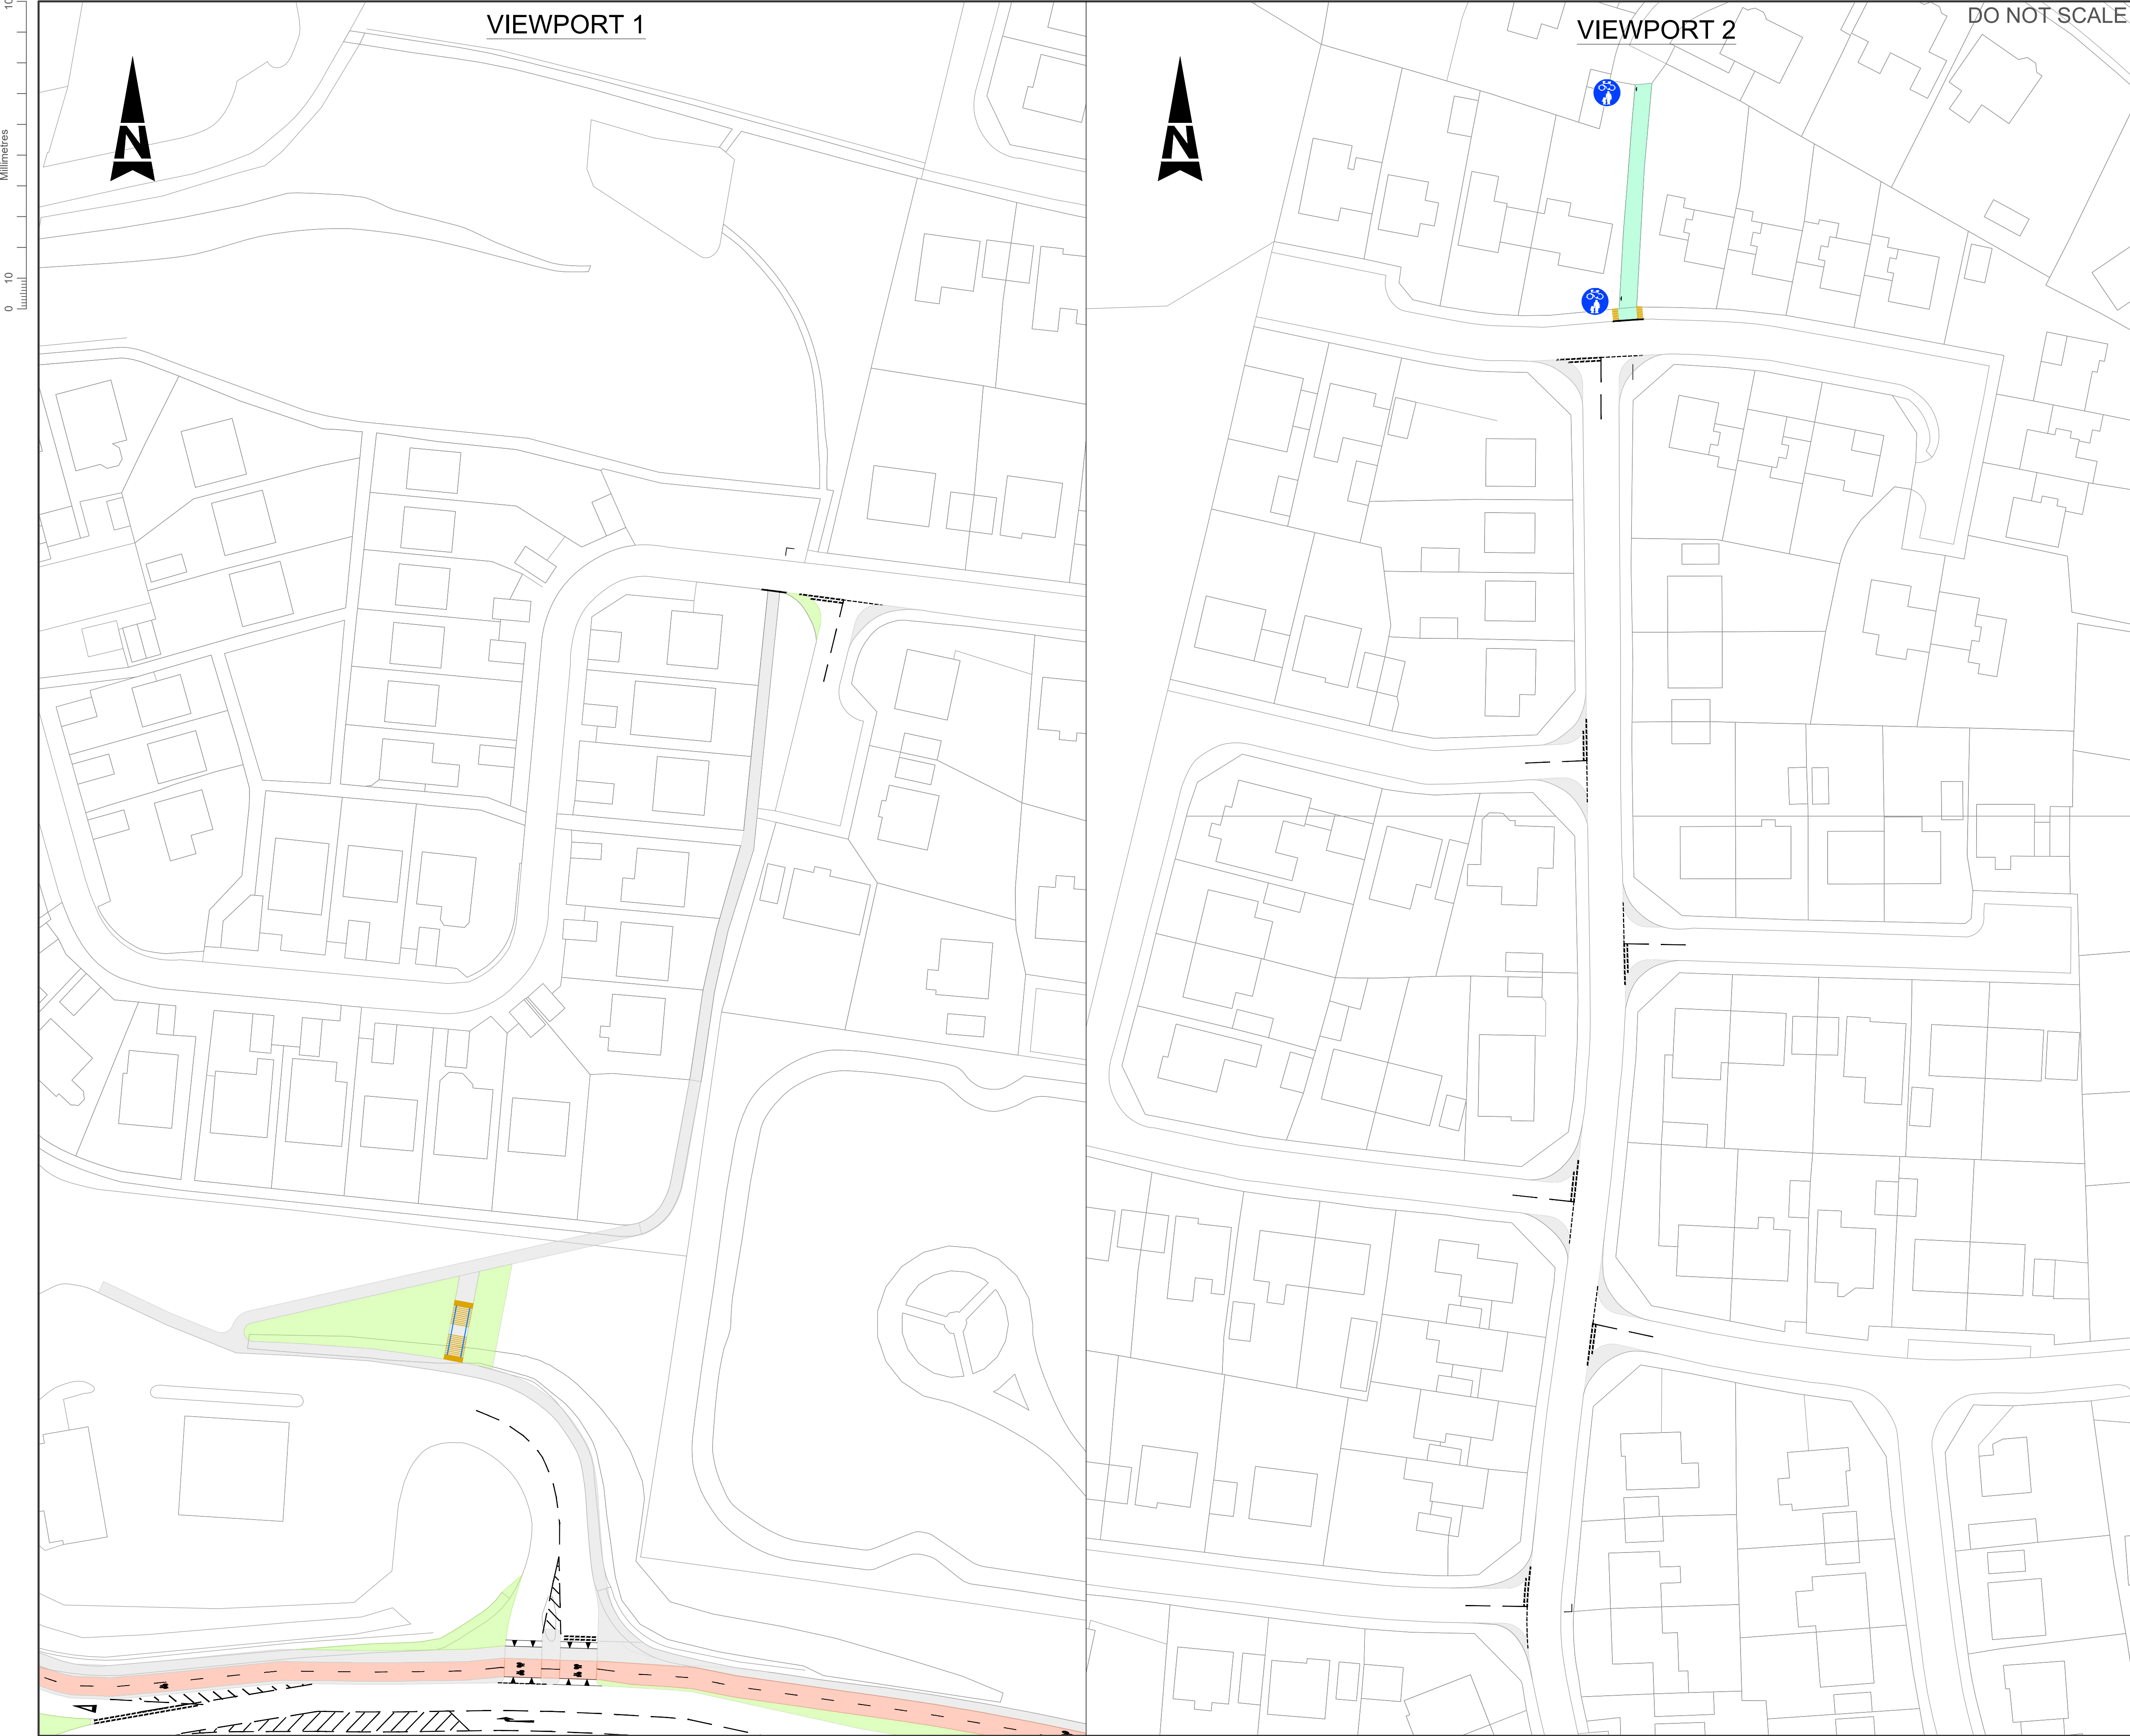

ALL DESIGNS SUBJECT TO CHANGE BASED ON ENGAGEMENT

SAFETY, HEALTH AND ENVIRONMENTAL INFORMATION

In addition to the hazards/risks normally associated with the types of work detailed on this drawing, note the following:

CONSTRUCTION

N/A

MAINTENANCE/CLEANING

N/A

DECOMMISSIONING/DEMOLITION

N/A

It is assumed that all works will be carried out by a competent contractor working, where appropriate, to an approved method statement

NOTES:

1. DO NOT SCALE FROM THIS DRAWING.

2. ALL DIMENSIONS ARE IN METRES UNLESS STATED OTHERWISE.

3. ALL LEVELS ARE IN METRES ABOVE ORDNANCE DATUM.

LEGEND:

OSNI MAPPING

PROPOSED FOOTWAY / BUFFER

PROPOSED CYCLE TRACK

PROPOSED SHARED USE PATH / FOOTWAY

PROPOSED VERGE / GREENSPACE

PROPOSED TACTILE PAVING

PROPOSED DROPPED KERB

PROPOSED TRANSITION KERB

PROPOSED SIGNAGE

P01	12/01/22	DRAFT	RM	RH	KF
Rev.	Date	Description	By	Chk'd	App'd

Drawing Status

FOR INFORMATION

Suitability

SO

SNC • LAVALIN

ATKINS

Member of the SNC-Lavalin Group

Canning Exchange
10 Canning Street
Edinburgh
EH3 8EG

Tel: +44 (0)1312 215700
Fax: +44 (0)1312 215751
www.atkinsglobal.com

SNC-Lavalin (2021)

Client

CITY OF EDINBURGH COUNCIL

Project Title

EDINBURGH LDP ACTION PLAN

Drawing Title

SOUTH QUEENSFERRY ACTIVE TRAVEL
OPTION 1 (8 of 9)
INCHCOLM TERRACE / VIEWFORTH ROAD

Scale	Designed	Drawn	Checked	Authorised
1:500	RM	RM		
Original Sign	Date	Date	Date	Date
A1	12/01/202	12/01/202		

Drawing Number


5205322-SHEET8

Revision

P01

Internal Project Number: 5205322

CLASSIFICATION - Baseline (Low Risk)

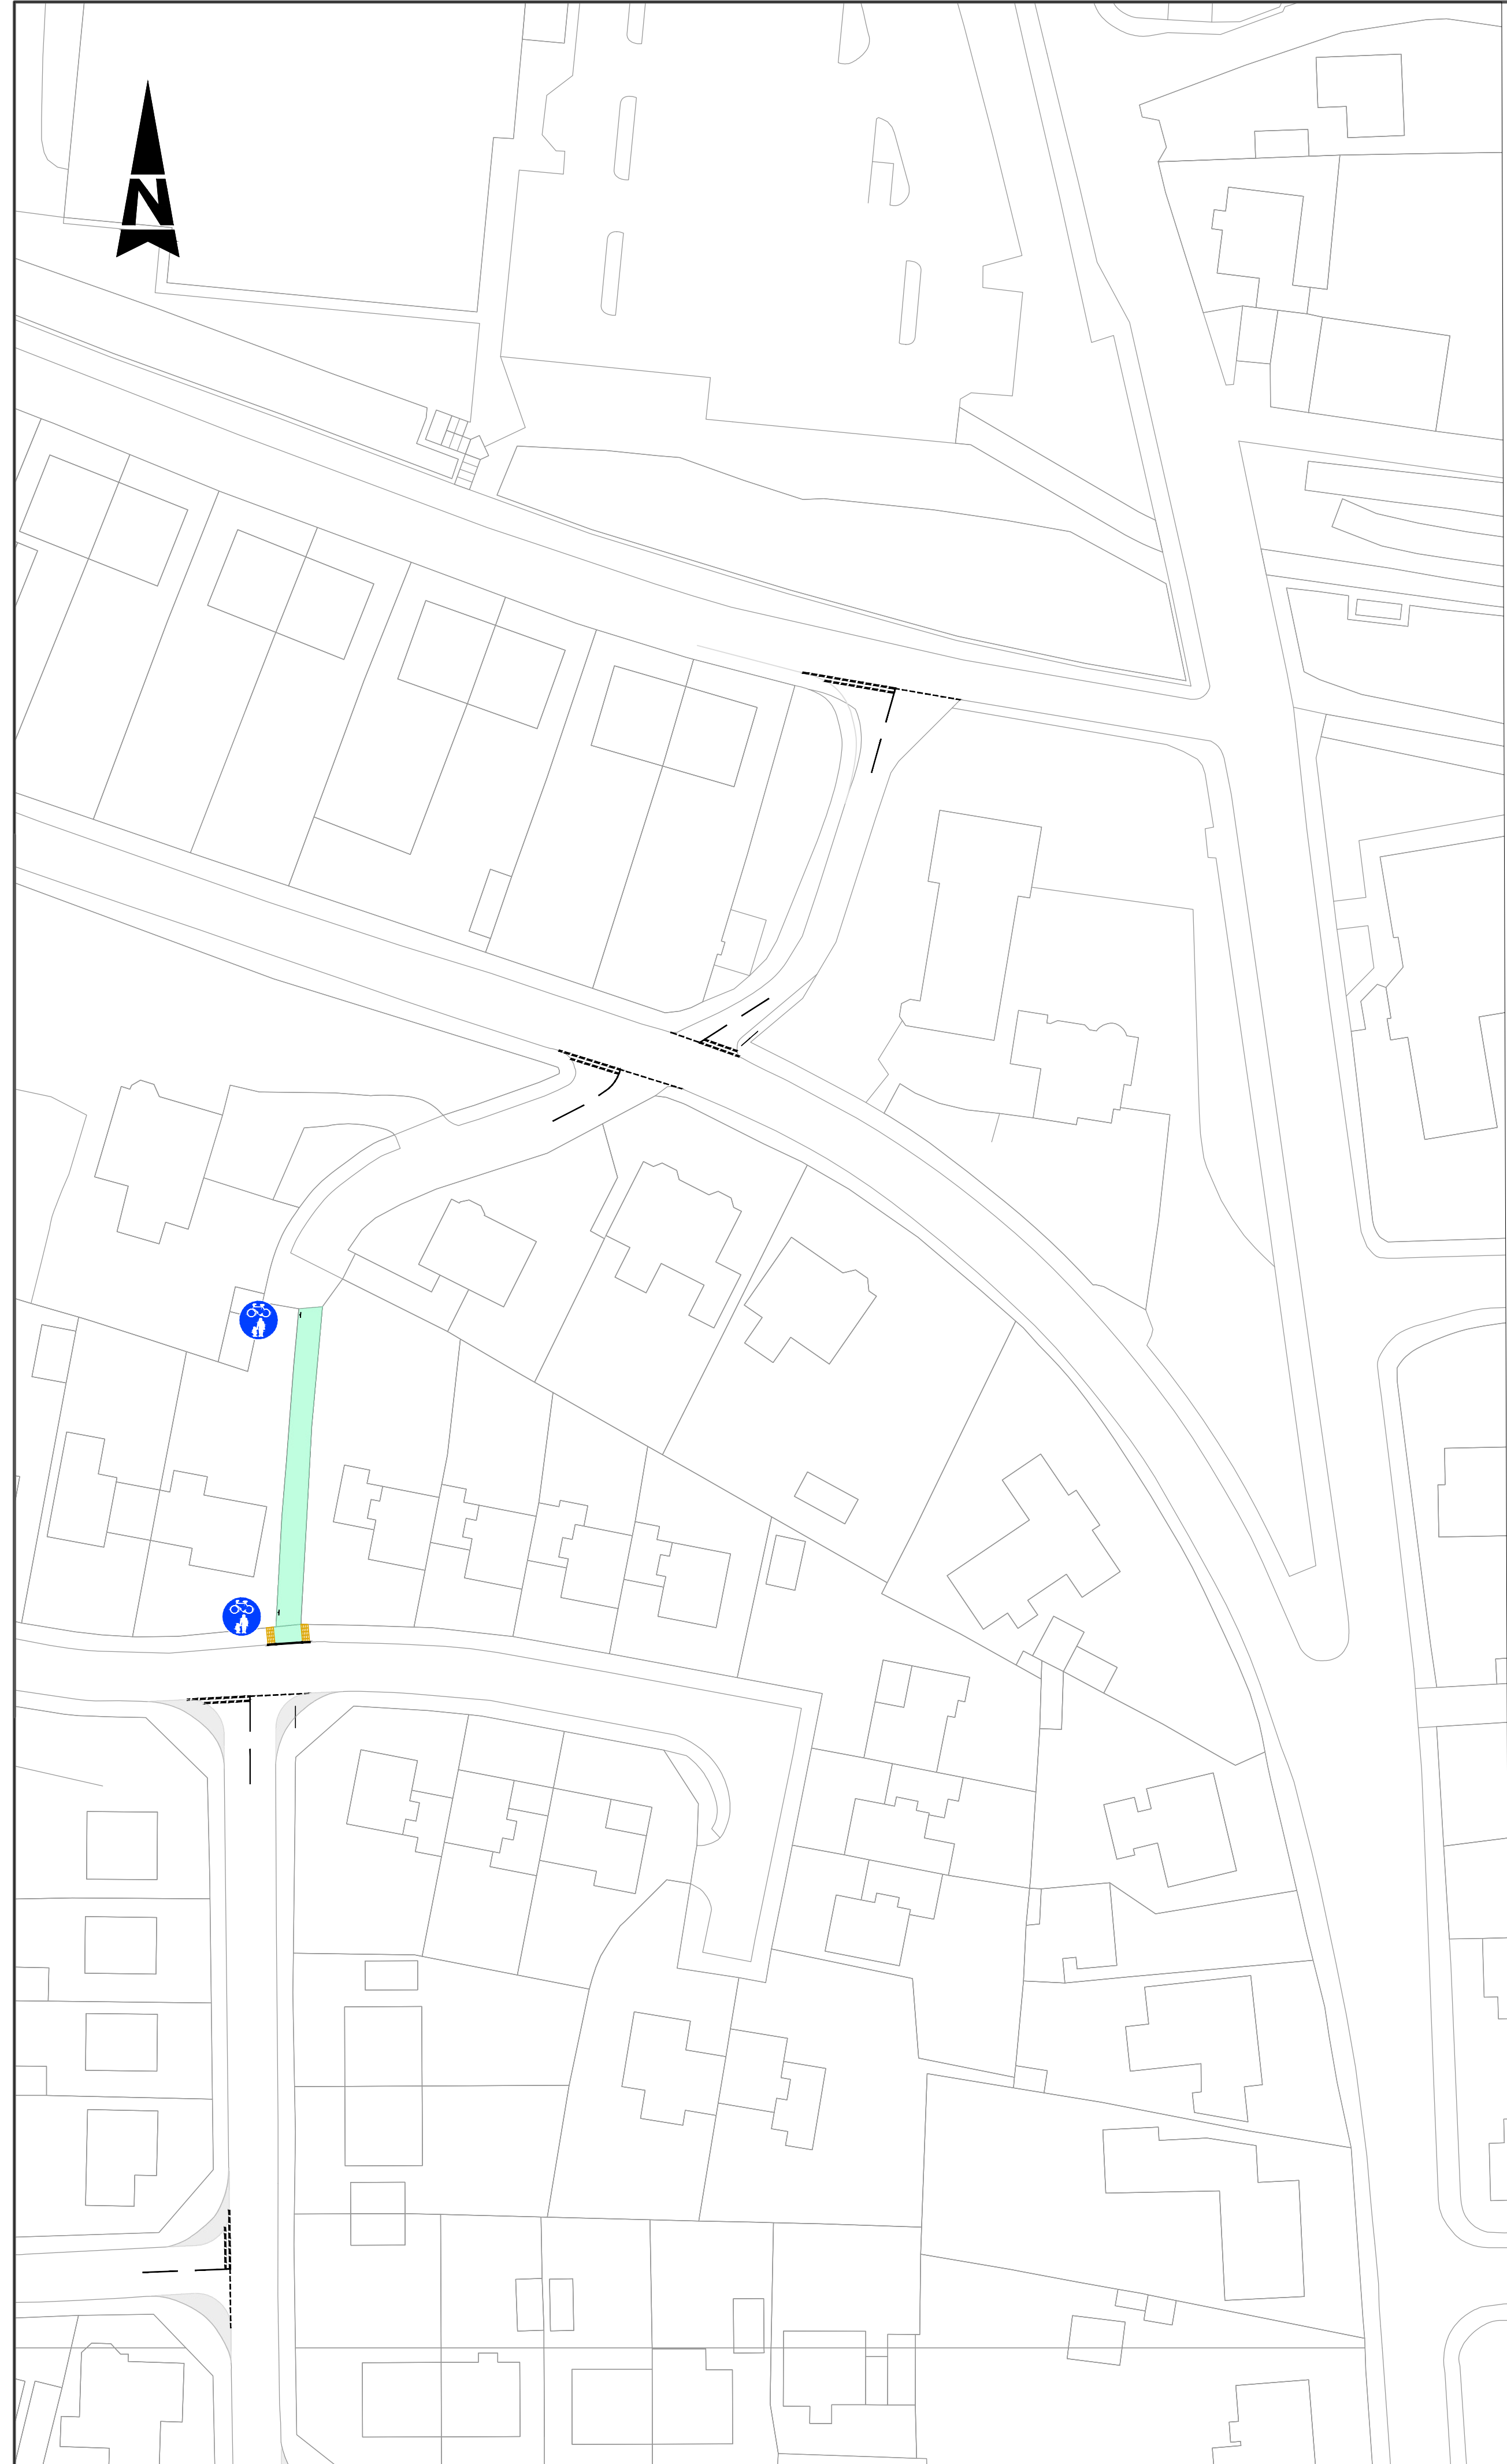

ALL DESIGNS SUBJECT TO CHANGE BASED ON ENGAGEMENT

SAFETY, HEALTH AND ENVIRONMENTAL INFORMATION					
In addition to the hazards/risks normally associated with the types of work detailed on this drawing, note the following:					
CONSTRUCTION					
N/A					
MAINTENANCE/CLEANING					
N/A					
DECOMMISSIONING/DEMOLITION					
N/A					
It is assumed that all works will be carried out by a competent contractor working, where appropriate, to an approved method statement					
NOTES: 1. DO NOT SCALE FROM THIS DRAWING. 2. ALL DIMENSIONS ARE IN METRES UNLESS STATED OTHERWISE. 3. ALL LEVELS ARE IN METRES ABOVE ORDNANCE DATUM.					
LEGEND: <div style="display: flex; justify-content: space-between;"><div></div><div>OSNI MAPPING</div></div> <div style="display: flex; justify-content: space-between;"><div></div><div>PROPOSED FOOTWAY / BUFFER</div></div> <div style="display: flex; justify-content: space-between;"><div></div><div>PROPOSED CYCLE TRACK</div></div> <div style="display: flex; justify-content: space-between;"><div></div><div>PROPOSED SHARED USE PATH / FOOTWAY</div></div> <div style="display: flex; justify-content: space-between;"><div></div><div>PROPOSED VERGE / GREENSPACE</div></div> <div style="display: flex; justify-content: space-between;"><div></div><div>PROPOSED TACTILE PAVING</div></div> <div style="display: flex; justify-content: space-between;"><div></div><div>PROPOSED DROPPED KERB</div></div> <div style="display: flex; justify-content: space-between;"><div></div><div>PROPOSED TRANSITION KERB</div></div> <div style="display: flex; justify-content: space-between;"><div></div><div>PROPOSED SIGNAGE</div></div>					
P01	12/01/22	DRAFT	RM	RH	KF
Rev.	Date	Description	By	Chk'd	App'd
Drawing Status				Suitability	
FOR INFORMATION				SO	
<div> SNC • LAVALIN ATKINS Member of the SNC-Lavalin Group </div> <div> Canning Exchange 10 Canning Street Edinburgh EH3 8EG Tel: +44 (0)1312 215700 Fax: +44 (0)1312 215751 www.atkinsglobal.com SNC-Lavalin (2021) </div>					
Client					
CITY OF EDINBURGH COUNCIL					
Project Title					
EDINBURGH LDP ACTION PLAN					
Drawing Title					
SOUTH QUEENS FERRY ACTIVE TRAVEL OPTION 1 (9 of 9) VIEWFORTH ROAD					
Scale		Designed RM	Drawn RM	Checked	Authorised
Original Scale A1	Date	Date	Date	Date	Date
	12/01/2022	12/01/2022			
Drawing Number				Revision	
5005322-SHEET9				P01	