

- NOTES:**
- Existing bus stop
 - Proposed 30MPH Speed limit Zone
 - Existing no waiting at any time
 - Proposed no waiting at any time
 - Proposed no loading/unloading at any time

Rev	Date	Description	Drn	Chk	App
0	OCT 2022	FOR APPROVAL	SM	NC	TG

This drawing has been specifically prepared to meet the requirements of the named client and may contain design and innovative features which differ from conventional design standards.

PROJECT CENTRE
www.marstonholdings.co.uk/projectcentre

EDINBURGH
THE CITY OF EDINBURGH COUNCIL

Client

Project
NSL - CEO TRAVELLING SAFELY


Drawing Title
COMISTON ROAD -ETRO

Drawing Status
FOR APPROVAL

Drawn	Designed	Date	Scale	Size
SM	ND	OCT 2022	1:500	A1

Drawing No. 1000007733-3-0108-01

Rev	0
-----	---

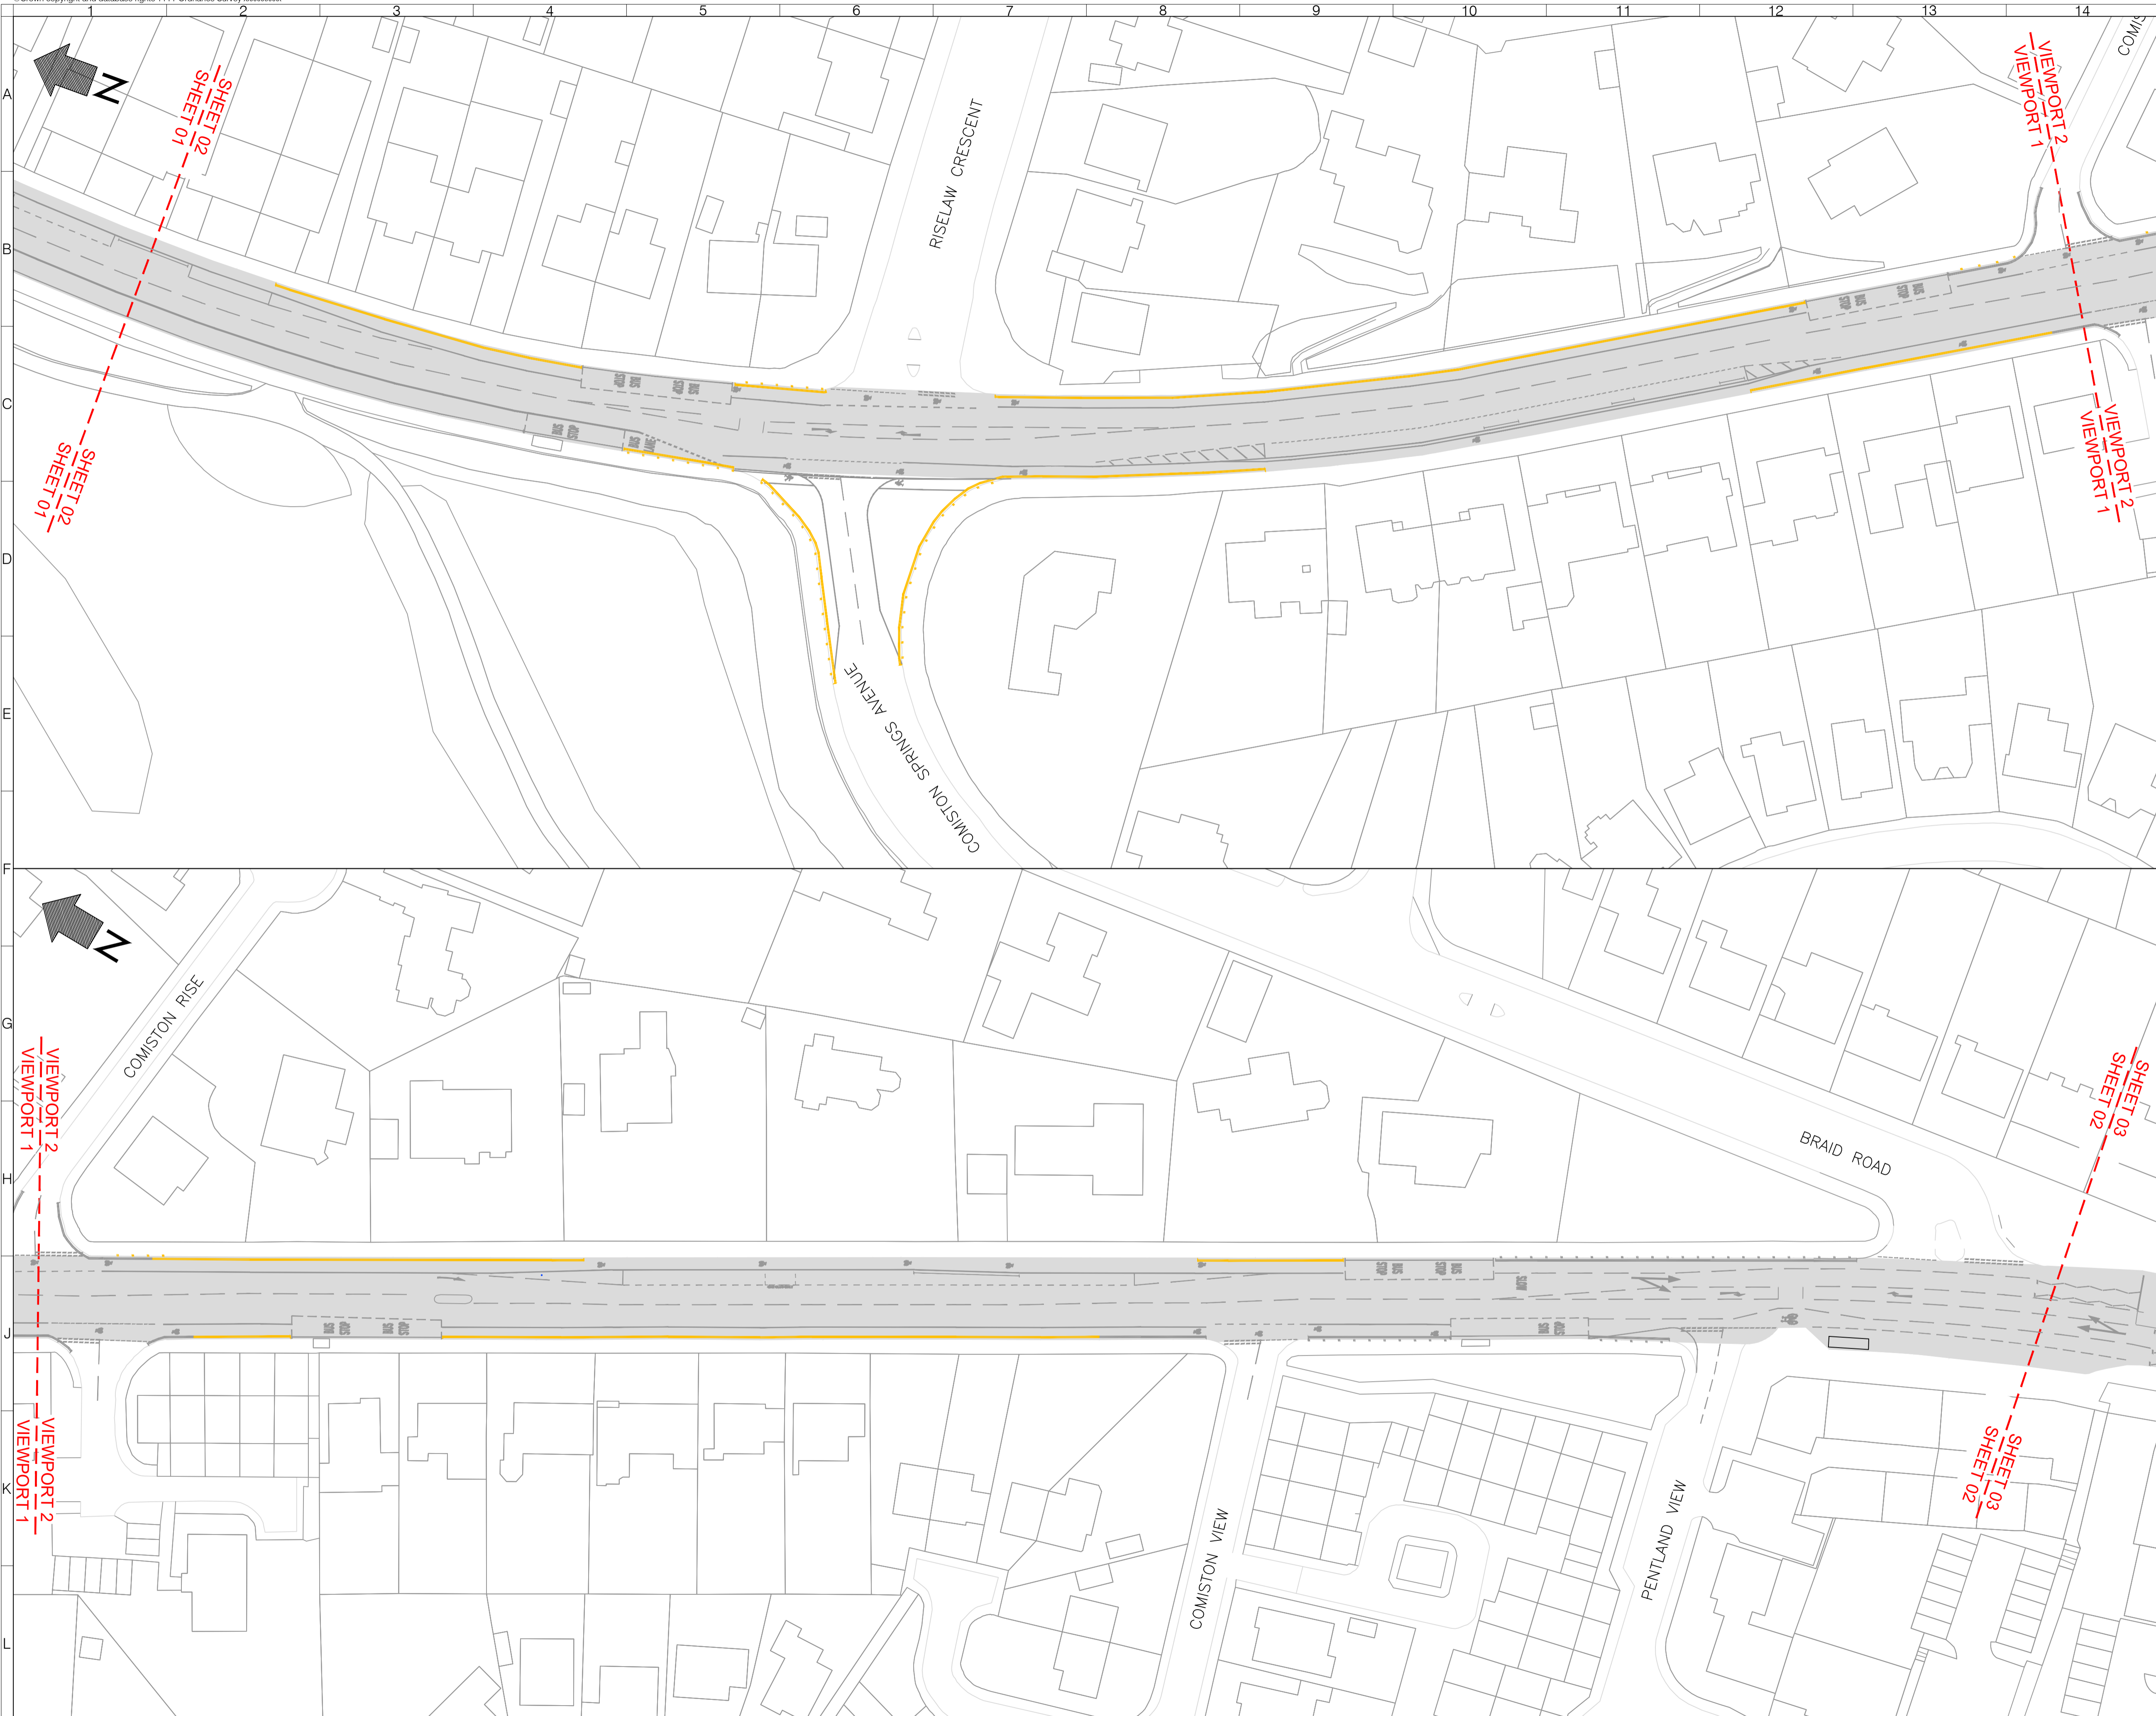

- NOTES:**
- Existing bus stop
 - Proposed 30MPH Speed limit Zone
 - Existing no waiting at any time
 - Proposed no waiting at any time
 - Proposed no loading/unloading at any time

Rev	Date	Description	Drm	Chk	App
1	OCT 2022	AMENDMENTS TO DOUBLE YELLOW LINES	ND	NC	TG
0	OCT 2022	FOR APPROVAL	SM	NC	TG

This drawing has been specifically prepared to meet the requirements of the named client and may contain design and innovative features which differ from conventional design standards.



Client
NSL - CEC TRAVELLING SAFELY


Drawing Title
COMISTON ROAD -ETRO

Drawing Status
FOR APPROVAL

Drawn	Designed	Date	Scale	Size
SM	ND	OCT 2022	1:500	A1

Drawing No. 1000007733-3-0108-02

Rev	1
1	1

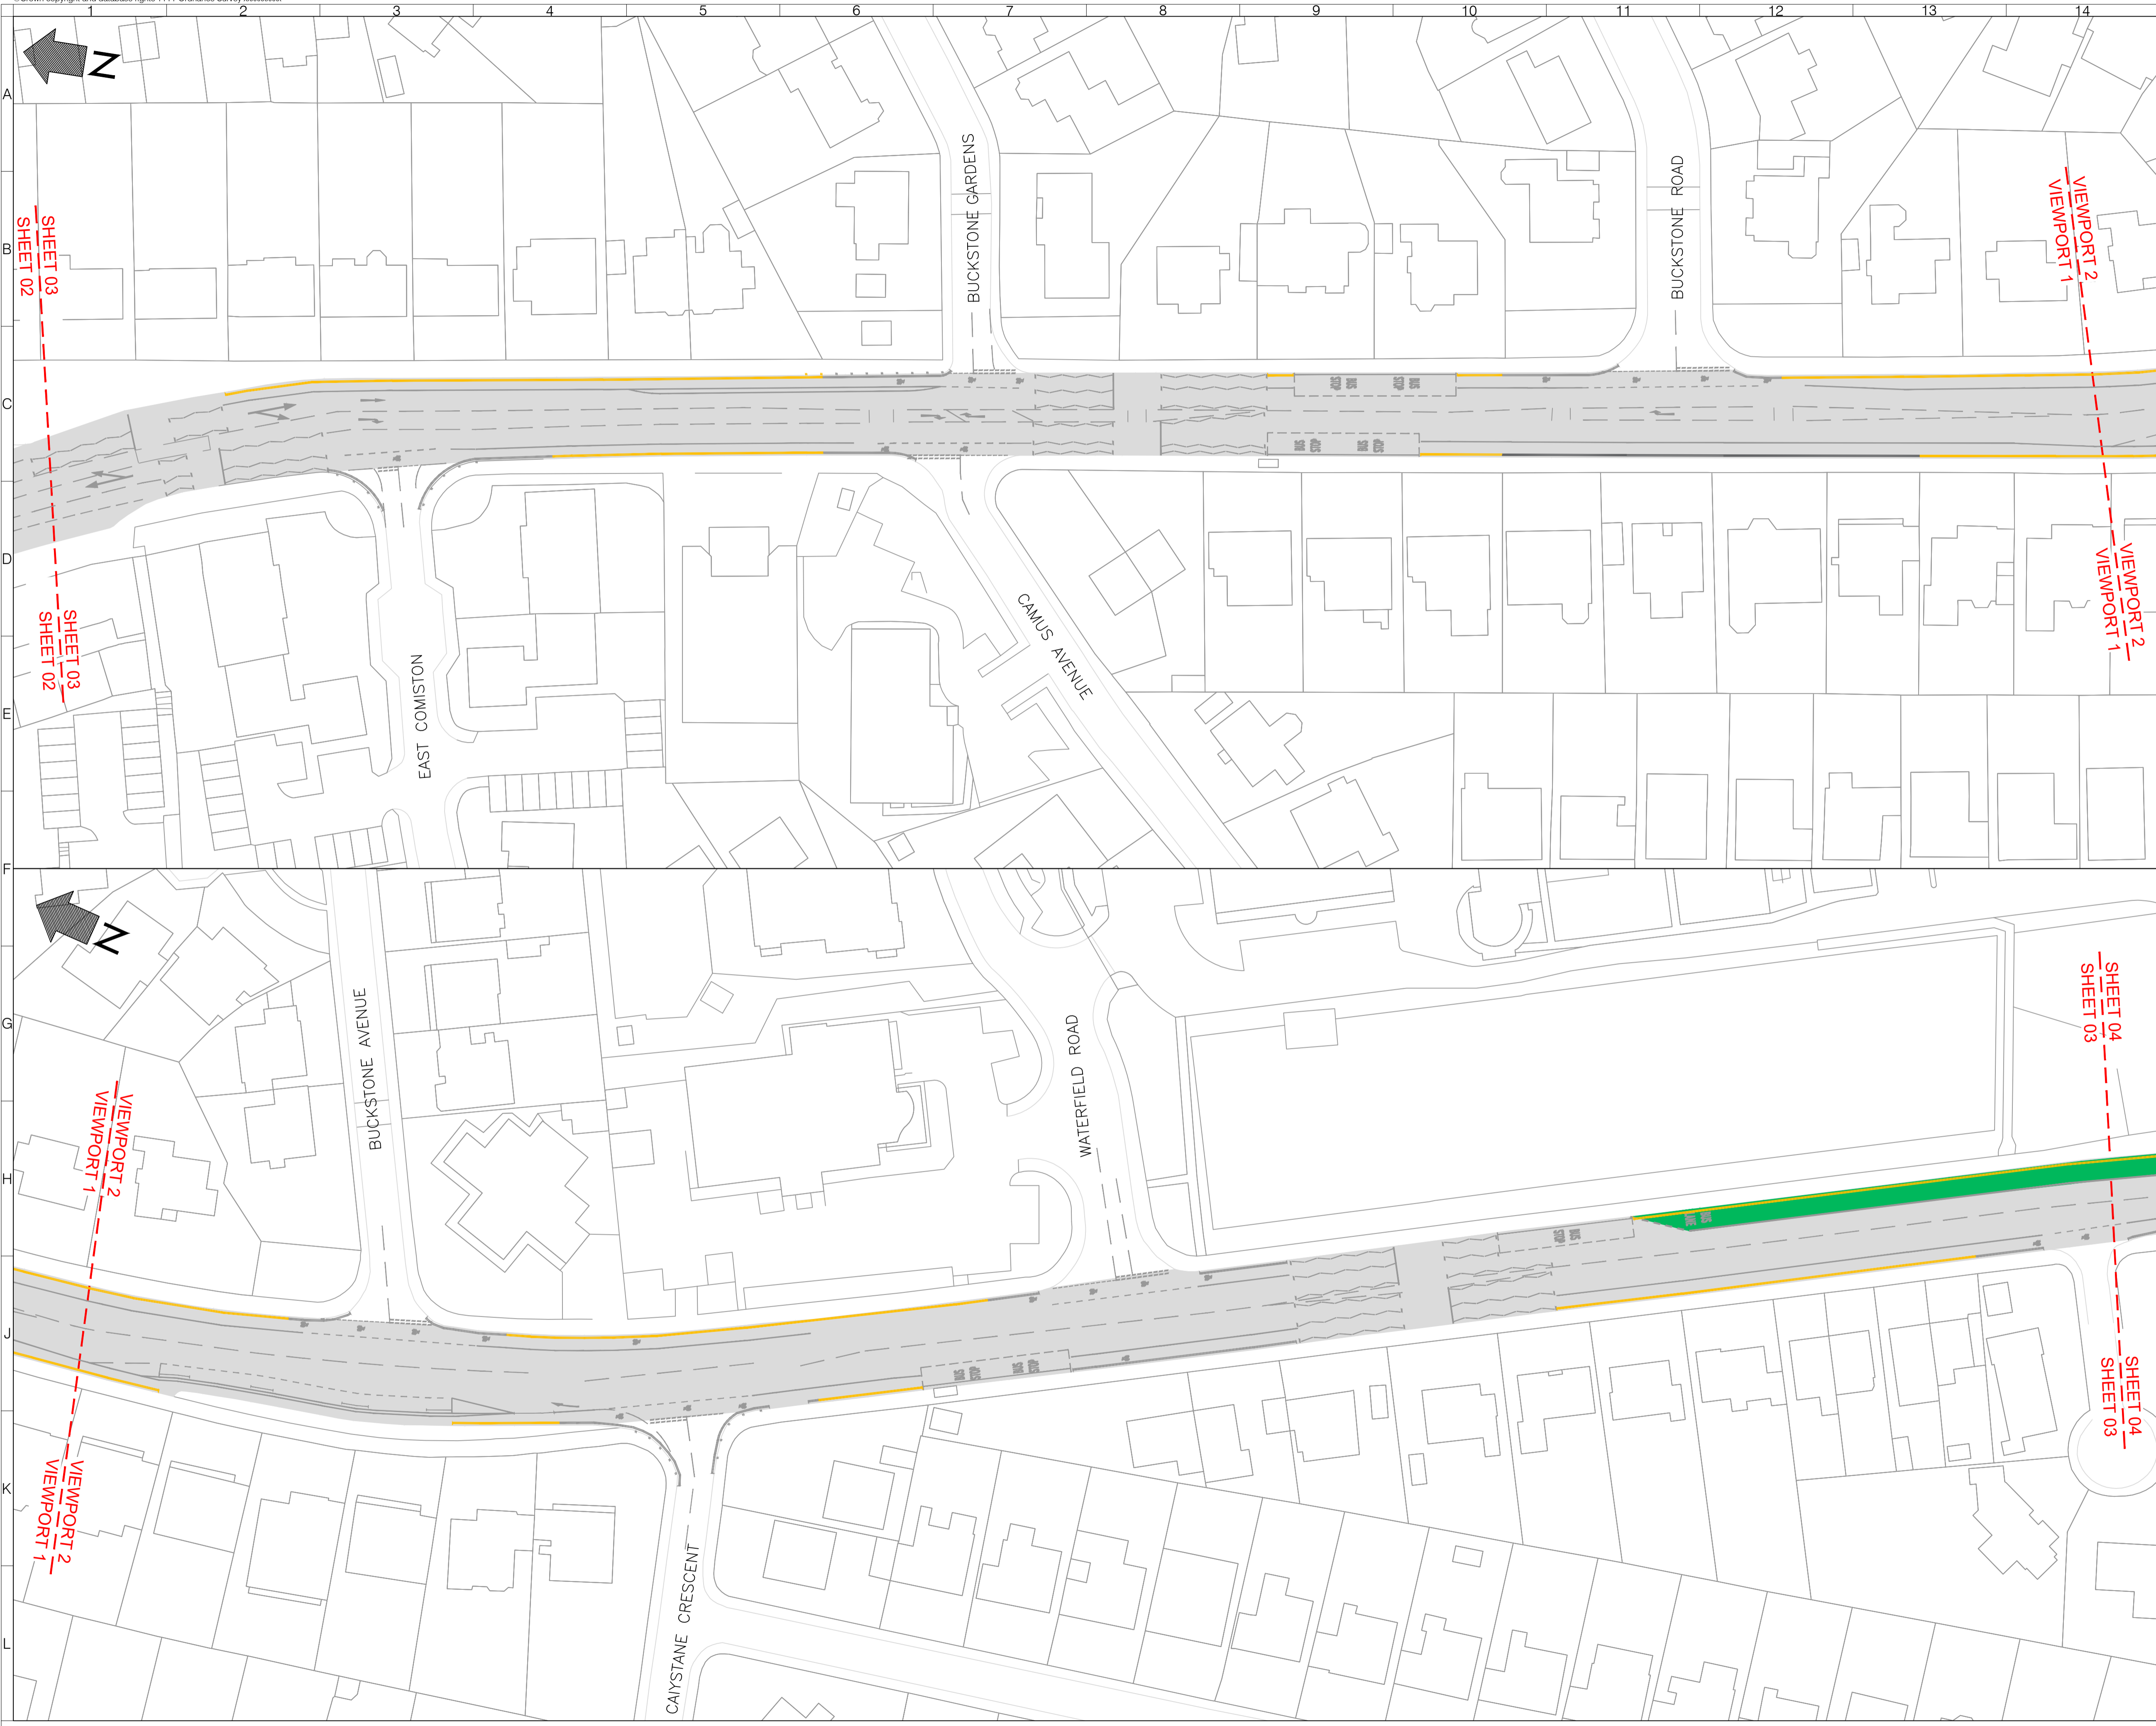

- NOTES:
- Existing bus stop
 - Proposed Bus Lane from Monday to Friday 7.30-9.30am and 4.00-6.30pm
 - Proposed 30MPH Speed limit Zone
 - Existing no waiting at any time
 - Proposed no waiting at any time
 - Proposed no loading/unloading at any time

0	OCT 2022	FOR APPROVAL	SM	NC	TG
Rev	Date	Description	Drn	Chk	App

This drawing has been specifically prepared to meet the requirements of the named client and may contain design and innovative features which differ from conventional design standards.

www.marstonholdings.co.uk/projectcentre

Client

Project

NSL - CEC TRAVELLING SAFELY

Drawing Title


COMISTON ROAD -ETRO

Drawing Status







FOR APPROVAL

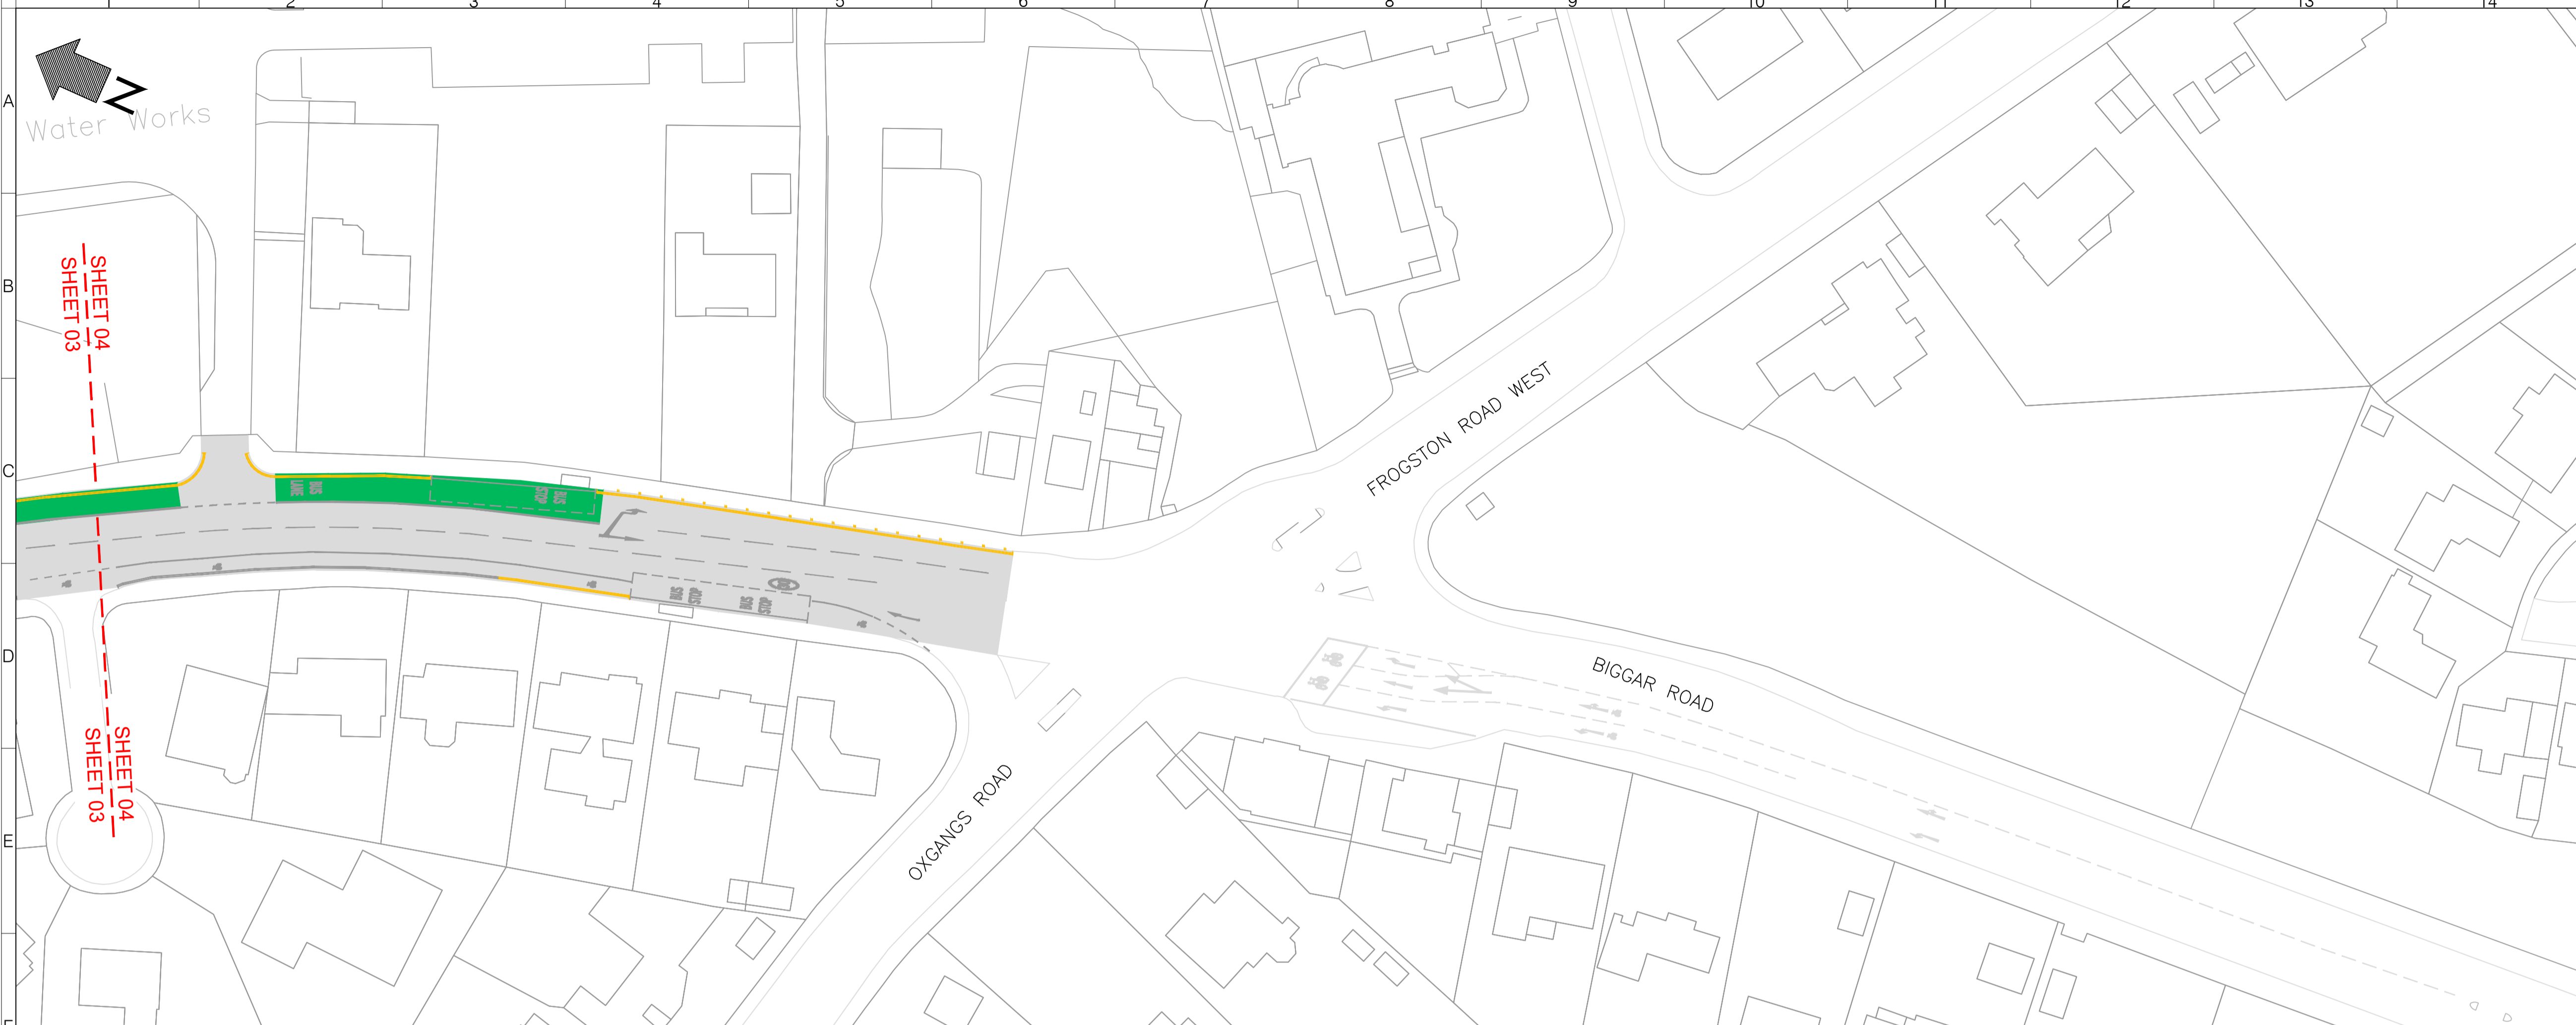Drawn	Designed	Date	Scale	Size
SM	ND	OCT 2022	1:500	A1

Drawing No. 1000007733-3-0108-03 Rev 0

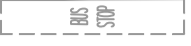

NOTES:

-  Existing bus stop
-  Proposed Bus Lane from Monday to Friday 7.30-9.30am and 4.00-6.30pm
-  Proposed 30MPH Speed limit Zone
-  Existing no waiting at any time
-  Proposed no waiting at any time
-  Proposed no loading/unloading at any time

SHEET 04
 SHEET 03
 SHEET 04
 SHEET 03

Rev	Date	Description	Drn	Chk	App
0	OCT 2022	FOR APPROVAL	SM	NC	TG

This drawing has been specifically prepared to meet the requirements of the named client and may contain design and innovative features which differ from conventional design standards.



www.marstonholdings.co.uk/projectcentre



THE CITY OF EDINBURGH COUNCIL

Project
NSL - CEO TRAVELLING SAFELY

Drawing Title
COMISTON ROAD -ETRO

Drawing Status
FOR APPROVAL

Drawn	Designed	Date	Scale	Size
SM	ND	OCT 2022	1:500	A1

Drawing No.	Rev
1000007733-3-0108-04	0