



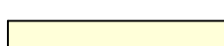
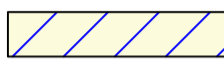



- LEGEND:**
-  Existing waiting restrictions
 -  Existing no waiting at any time
 -  Proposed no waiting at any time
 -  Proposed no loading at any time
 -  Proposed prohibition of motorised vehicles, with the exceptions described in Note 1
 -  Proposed prohibition of motorised vehicles in a westbound and eastbound direction, with the exceptions described in Note 1
 -  Proposed prohibition of motor vehicles

NOTES:

1. Exceptions to the proposed Restriction

Between 10:30hrs to 19:00hrs daily the following vehicles will be permitted access: Statutory Waste vehicles, Health Care workers with a valid permit, Events vehicles (with agreement), Emergency works vehicles (public utility), Local Authority Vehicles (undertaking statutory duties), Funeral vehicles, Furniture removal vehicles;

 Between 19:00hrs to 10:30hrs daily the following vehicles will be permitted access: Delivery vehicles, Waste vehicles, Health Care workers with a valid permit, Events vehicles, Emergency works vehicles (public utility), Vehicles with a valid trade permit, Vehicles with a valid Blue badge, Local Authority Vehicles, Funeral vehicles, Furniture removal vehicles, Construction works, Vehicles with a valid residents parking permit for the zone.


This map is reproduced from Ordnance Survey material with the permission of Ordnance Survey on behalf of the Controller of Her Majesty's Stationery Office © Crown copyright. Unauthorised reproduction infringes Crown copyright and may lead to prosecution or civil proceedings.

100023420 (2020)







Rev	Date	Description	Drn	Chk	App
0	OCT 2022	FOR APPROVAL	WL	NC	TG

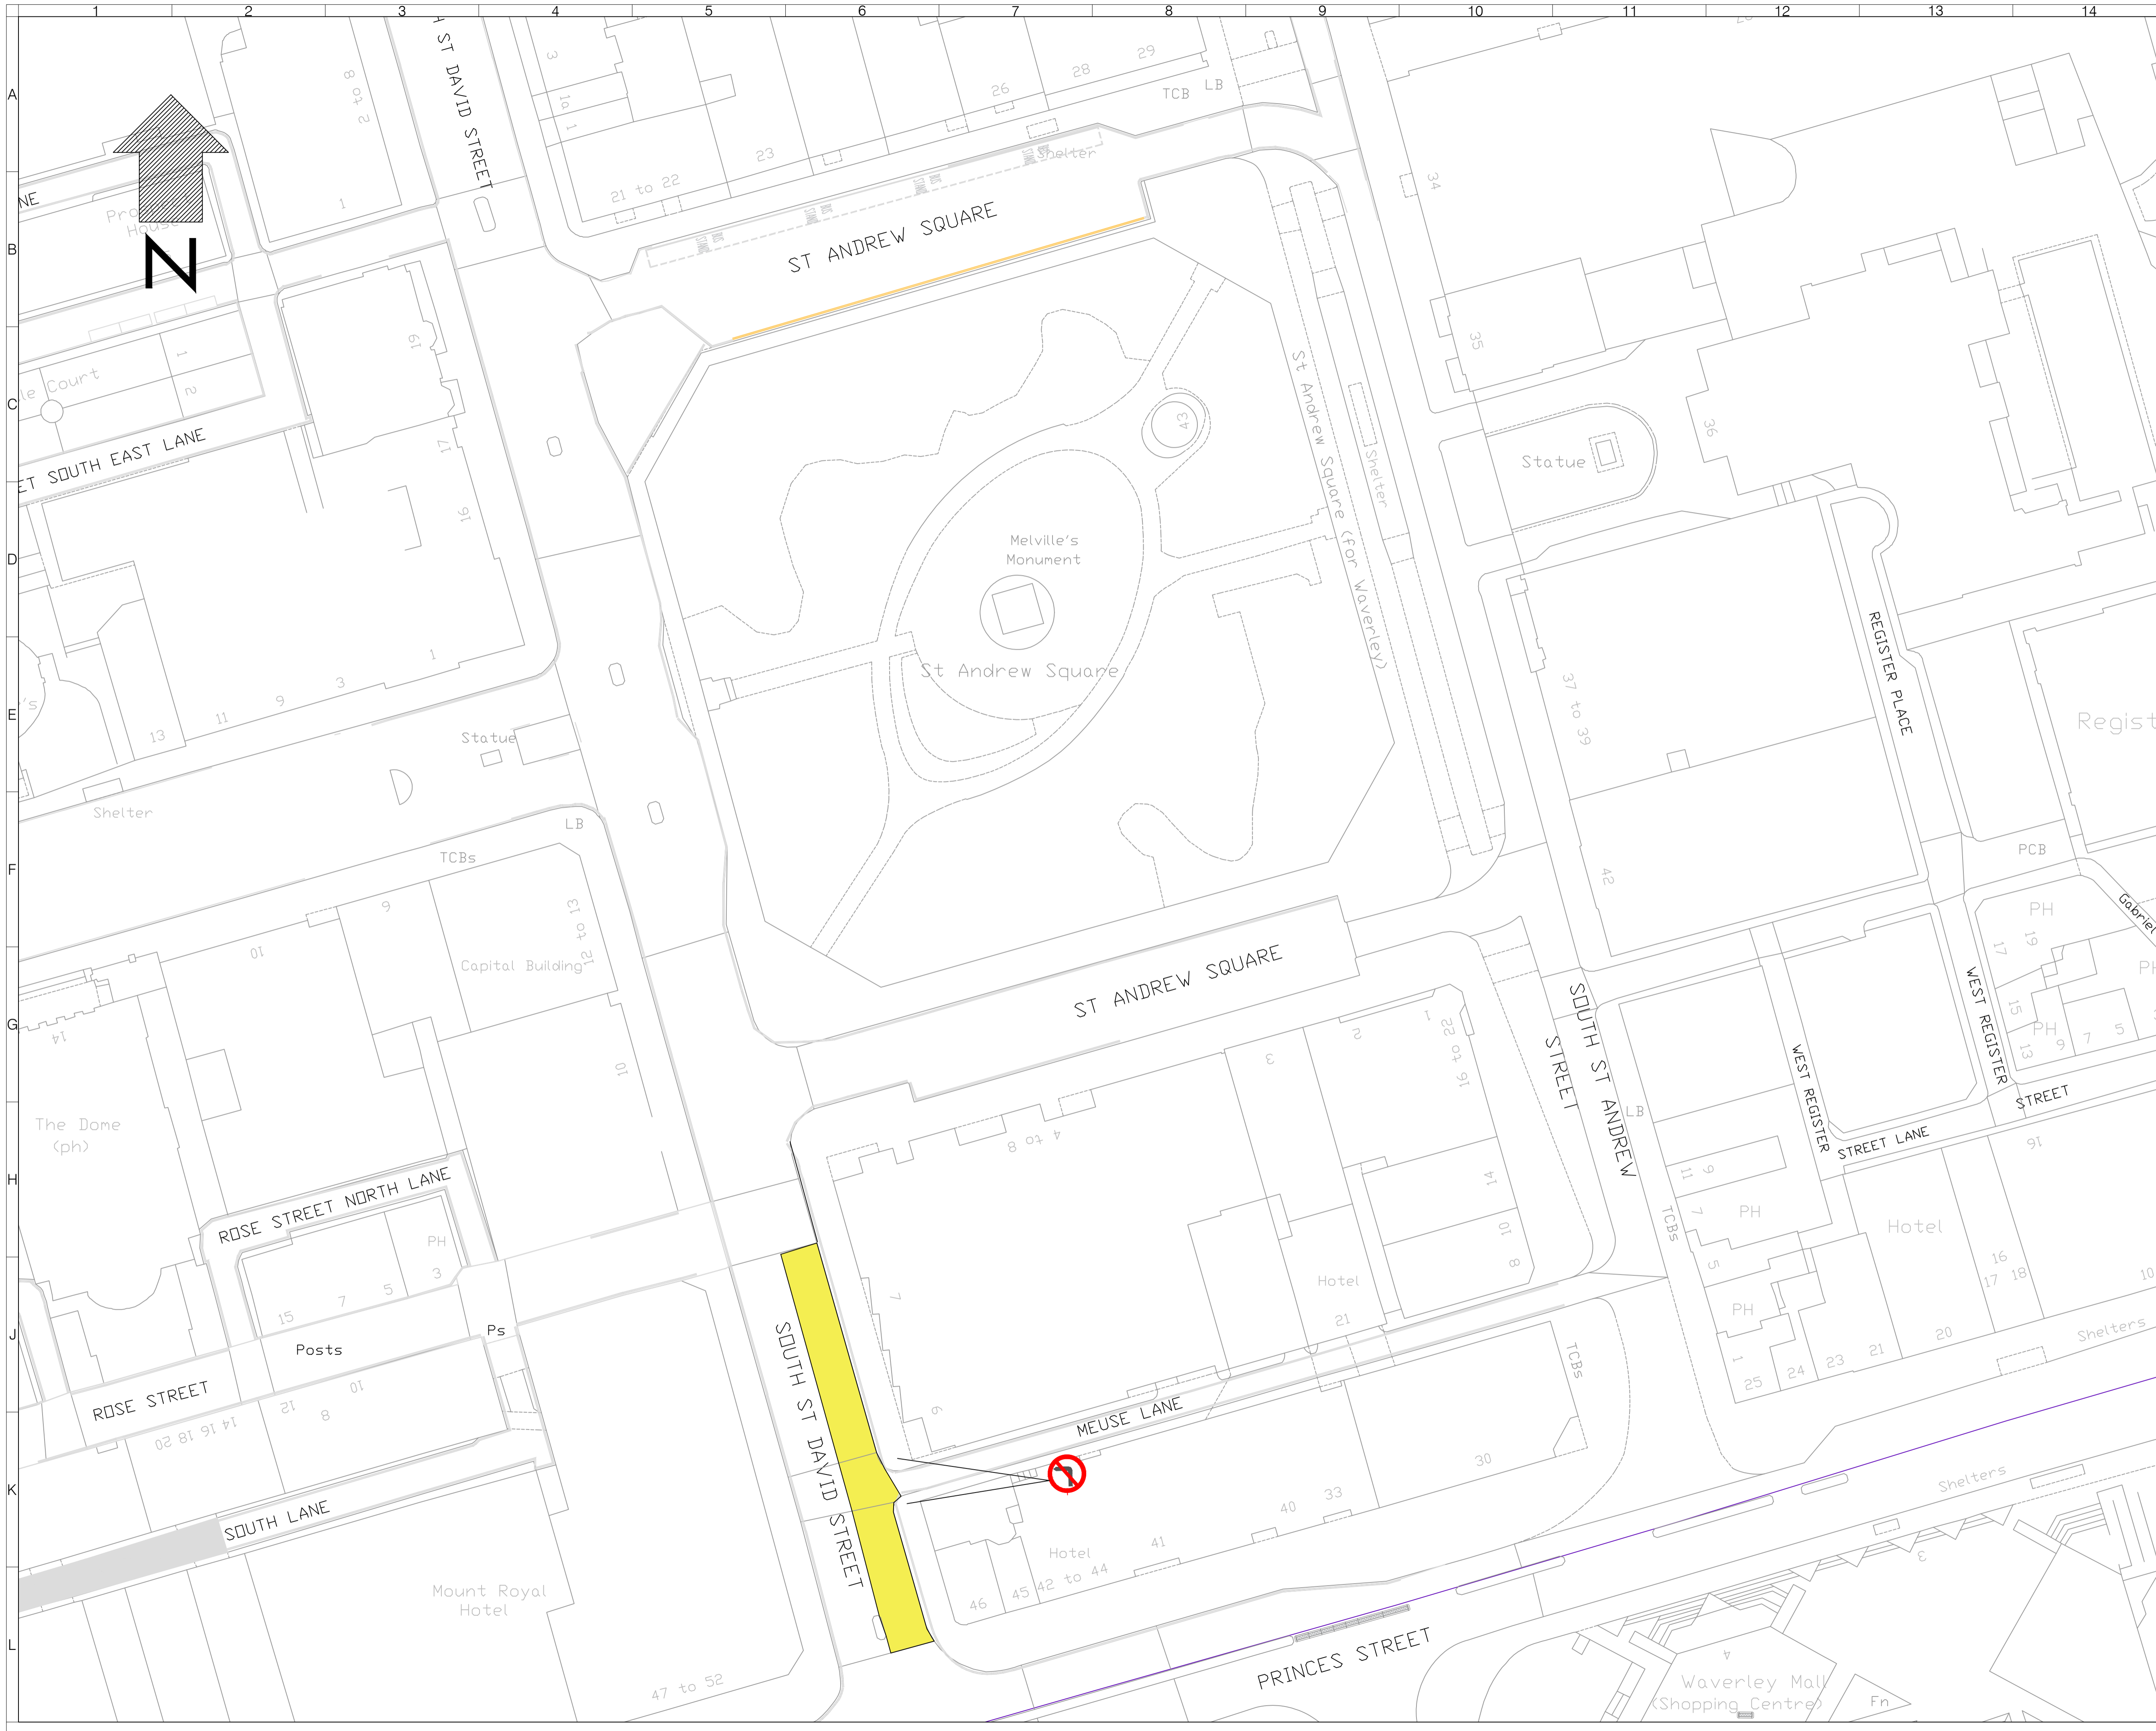

Client	Travelling Safety				
Drawing Title	Cockburn Street Sheet 1 of 1				
Drawing Status	ETRO/21/26 City Centre Plans				
Drawn	Designed	Date	Scale	Size	
WL	BF	OCT 2022	Not to Scale	A1	
Drawing No.	Rev				
1000007733-3-0101	0				

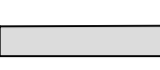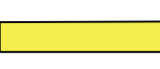

NOTES

-  Existing No waiting at anytime
-  Existing No waiting restriction
-  Existing parking bay
-  Proposed prohibition of vehicle between 7:30am- 6:30pm. Except authorised vehicles, taxi and bus
-  Proposed No waiting at any time
-  Proposed Bus Stop

Rev	Date	Description	Drn	Chk	App
0	OCT 2022	FOR APPROVAL	WL	NC	TG

This drawing has been specifically prepared to meet the requirements of the named client and may contain design and innovative features which differ from conventional design standards.

PROJECT CENTRE

www.marstonholdings.co.uk/projectcentre


Client
EDINBURGH
 THE CITY OF EDINBURGH COUNCIL






Project
 TRAVELLING SAFELY

Drawing Title
 SOUTH ST DAVID STREET
 SHEET 01 OF 01

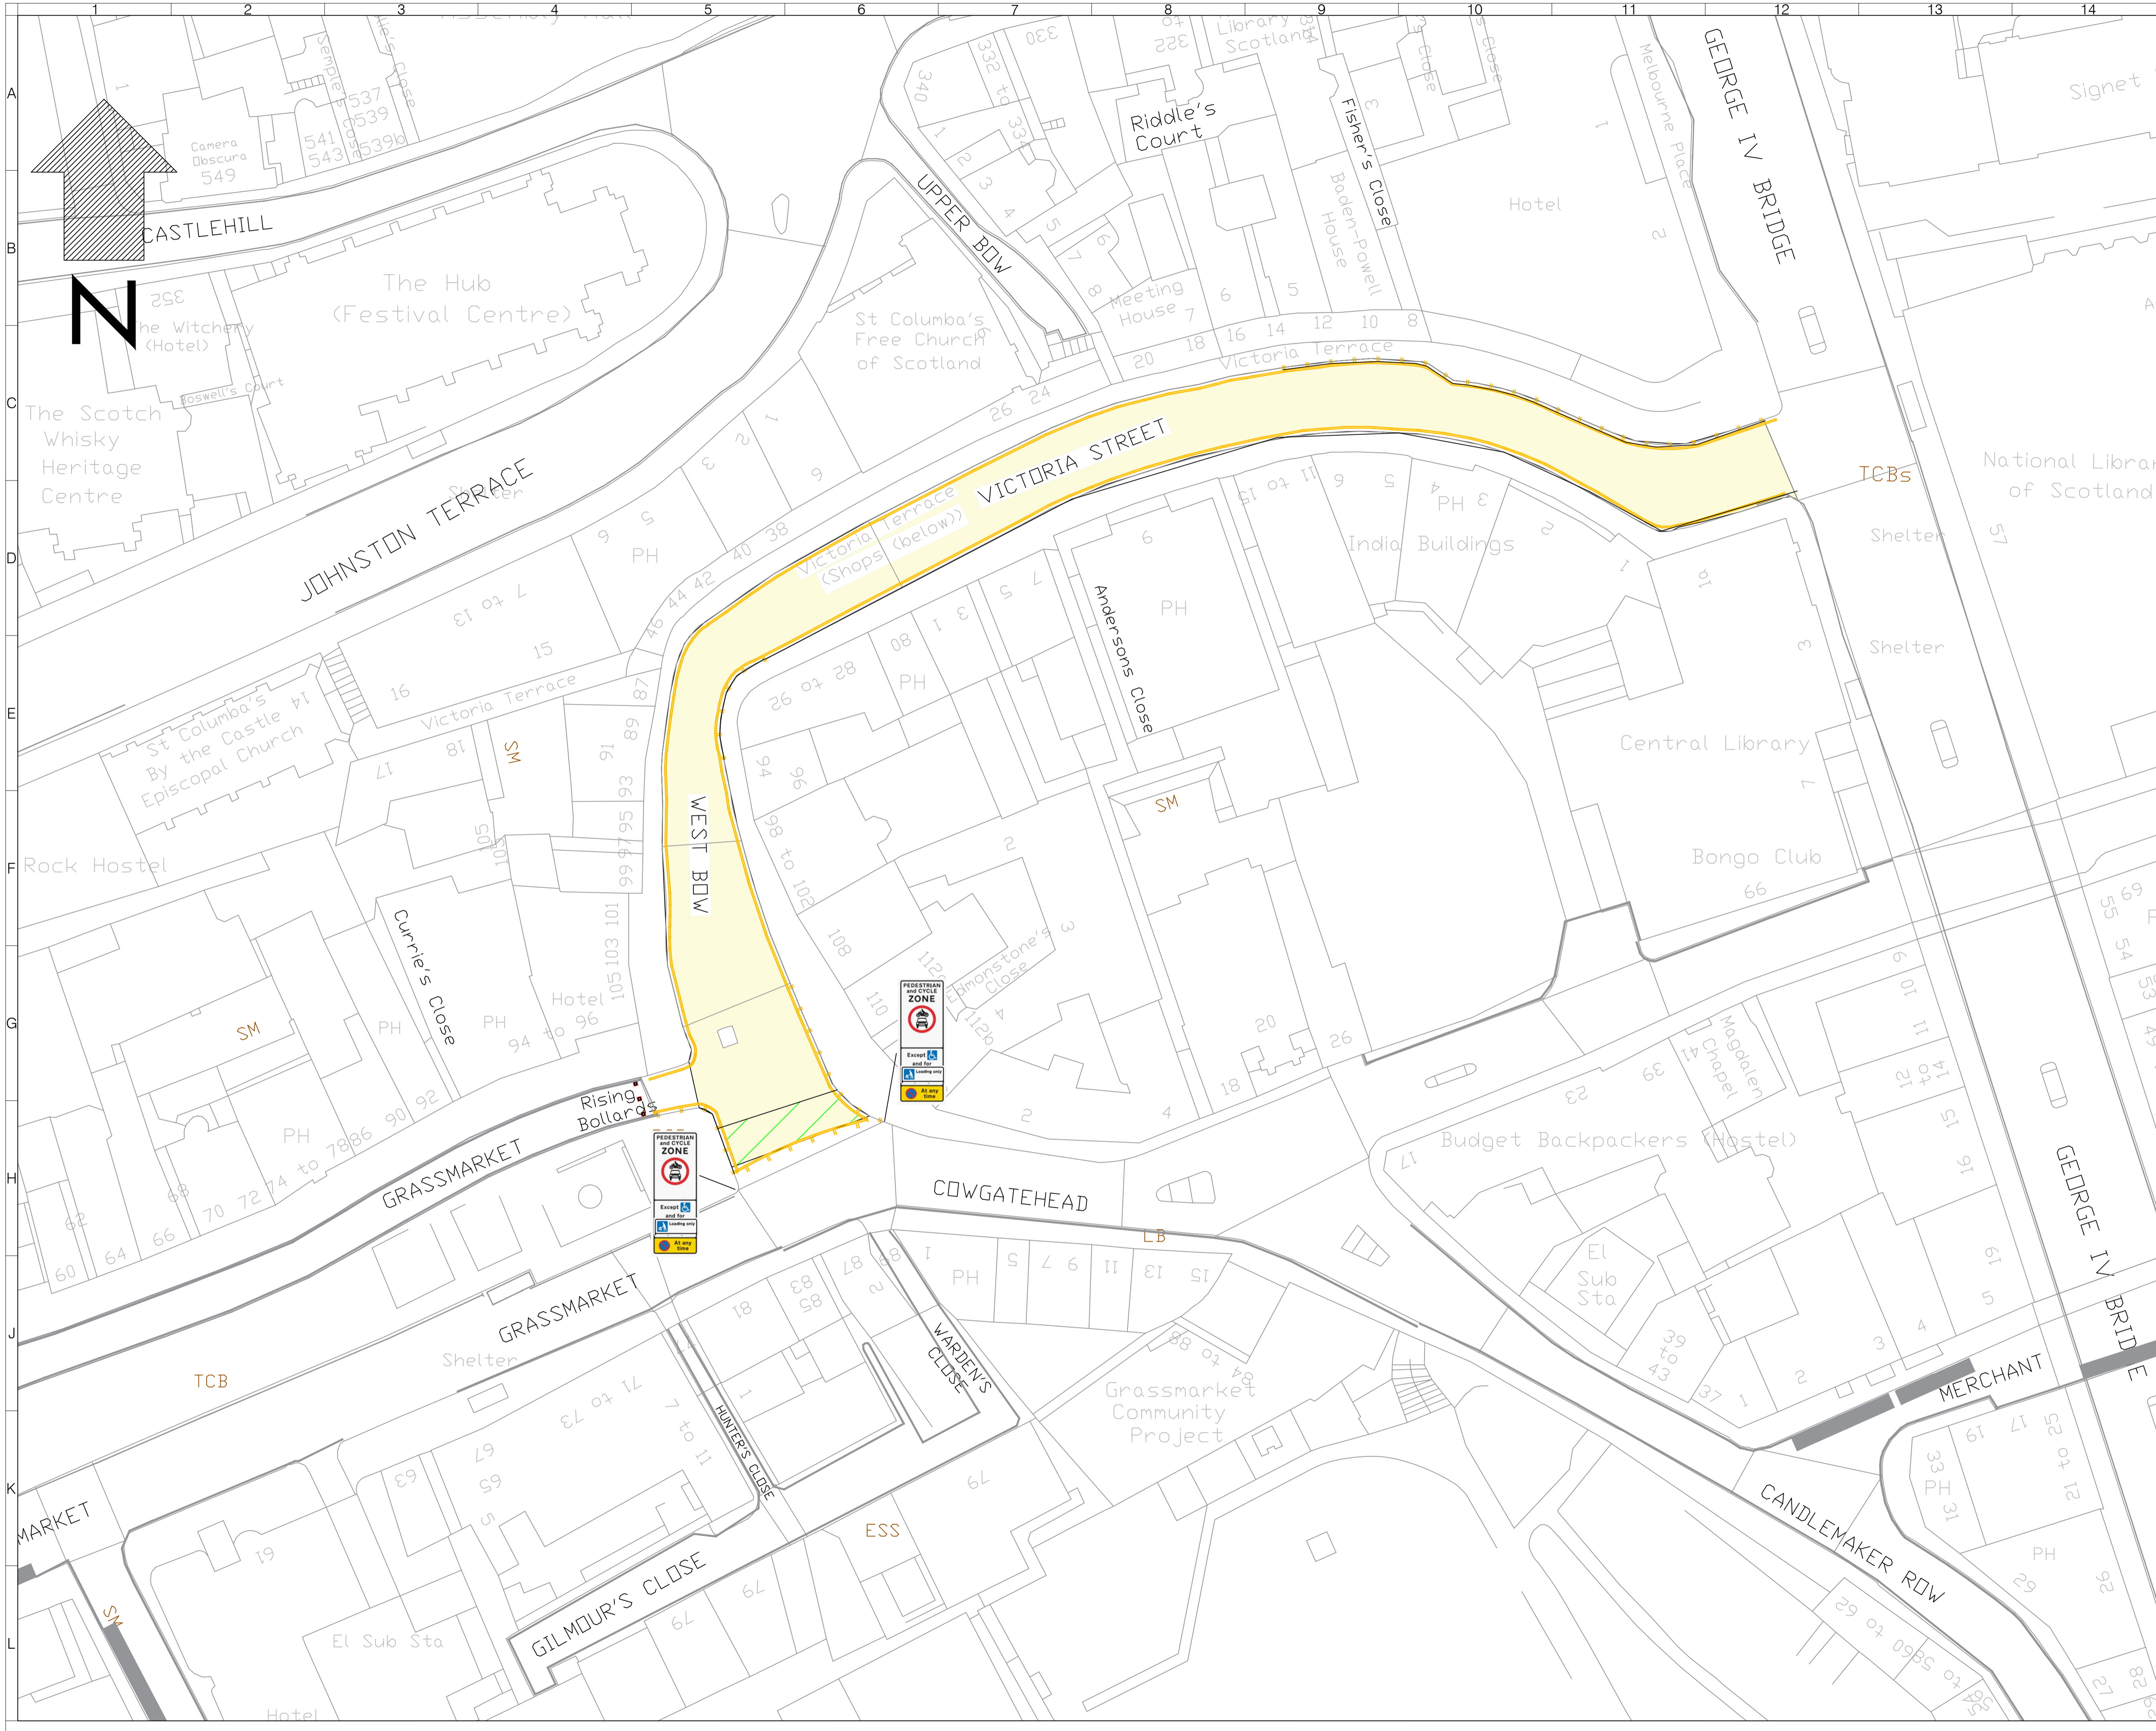Drawing Status
 ETRO/21/26 City Centre Plans

Drawn	Designed	Date	Scale	Size
WL	BF	OCT 2022	1:500	A1
Drawing No.	Rev			
1000007733-3-0102	0			

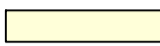

- NOTES**
-  Existing No waiting restriction
 -  Proposed No waiting at anytime
 -  Proposed Vehicle prohibition except for blue badge holder and loading
 -  Proposed No Loading at any time
 -  Proposed Vehicle Prohibition

Rev	Date	Description	Drn	Chk	App
0	OCT 2022	FOR APPROVAL	WL	NC	TG

This drawing has been specifically prepared to meet the requirements of the named client and may contain design and innovative features which differ from conventional design standards.

PROJECT CENTRE
www.marstonholdings.co.uk/projectcentre

Client
EDINBURGH
THE CITY OF EDINBURGH COUNCIL

Project
TRAVELLING SAFELY



Drawing Title
VICTORIA STREET
SHEET 01 OF 01

Drawing Status
ETRO/21/26 City Centre Plans

Drawn	Designed	Date	Scale	Size
WL	BF	OCT 22	Not to Scale	A1

Drawing No.
1000007733-3-0103

Rev
0

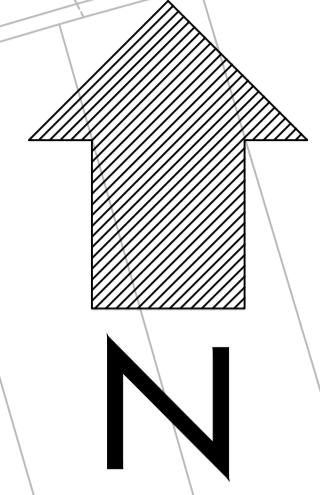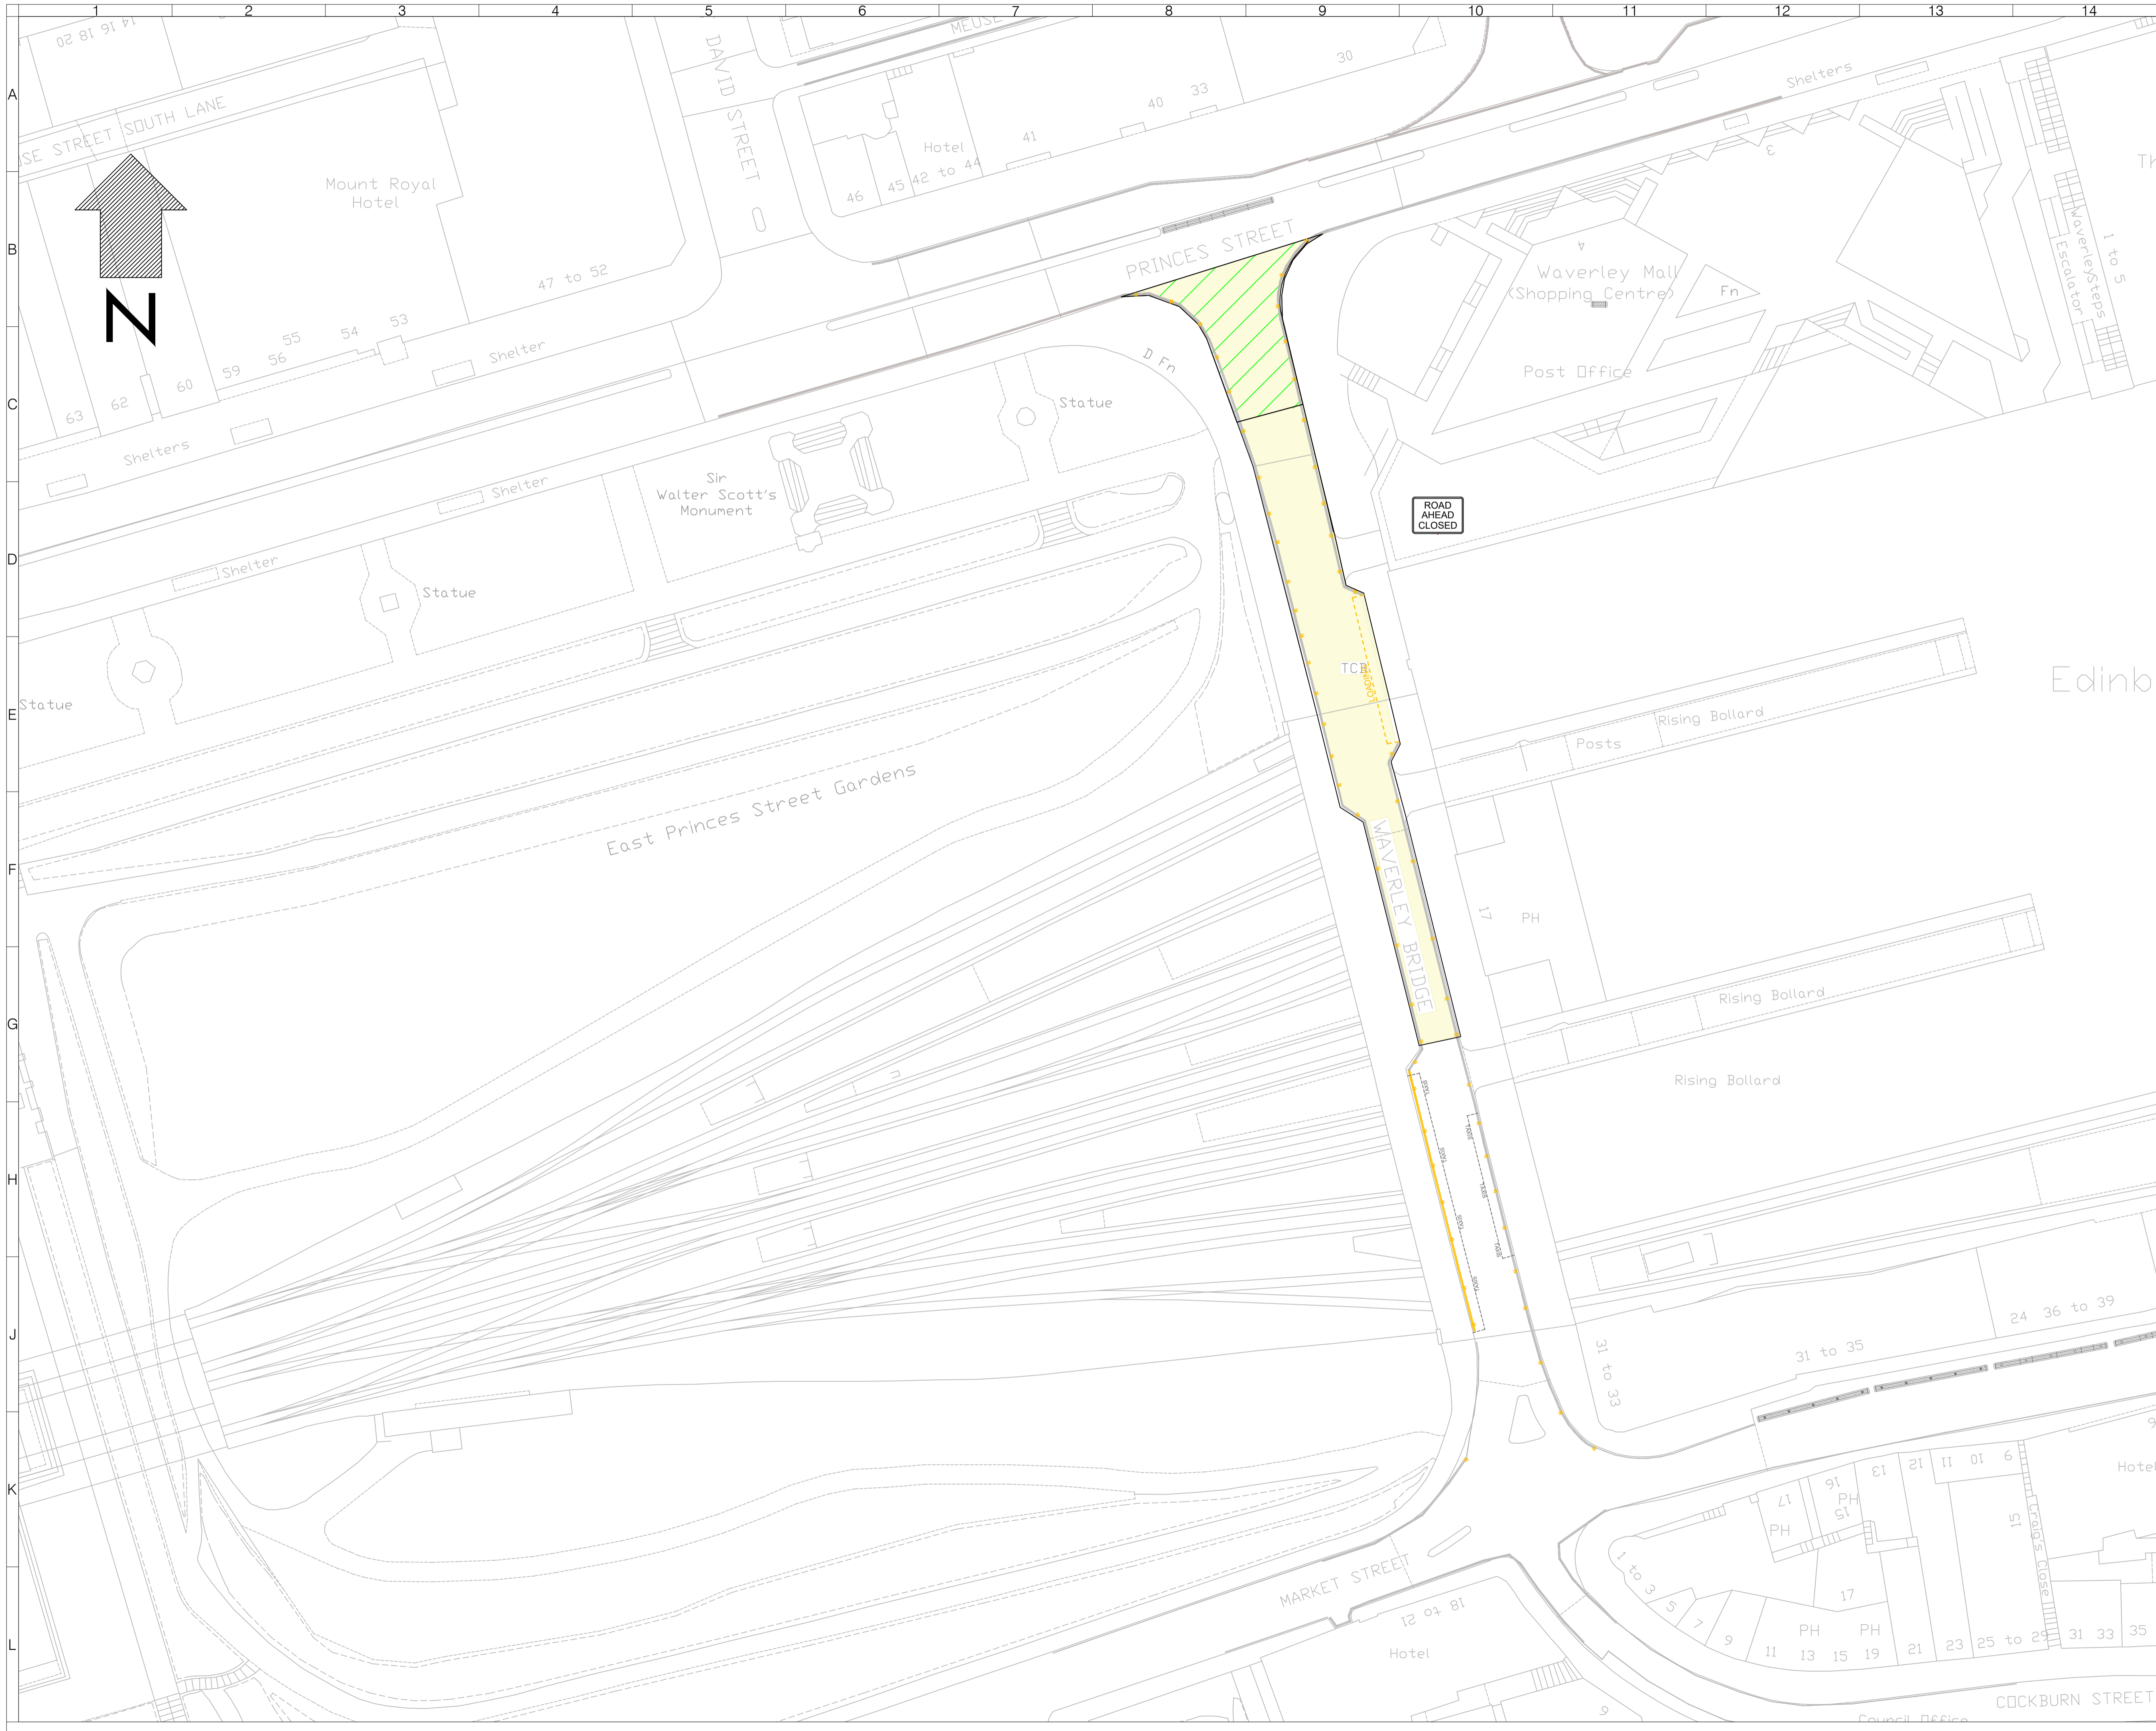

- NOTES**
- Existing no waiting at any time
 - Existing waiting restriction
 - Proposed no waiting at any time
 - Existing taxi rank
 - Proposed vehicle prohibition except taxis and loading by HGV
 - Proposed vehicle prohibition
 - Proposed no loading at any time
 - Proposed loading bay

Rev	Date	Description	Drn	Chk	App
0	OCT 2022	FOR APPROVAL	WL	NC	TG

This drawing has been specifically prepared to meet the requirements of the named client and may contain design and innovative features which differ from conventional design standards.



www.marstonholdings.co.uk/projectcentre

Client
EDINBURGH
 THE CITY OF EDINBURGH COUNCIL

Project
 TRAVELLING SAFELY

Drawing Title
 WAVERLEY BRIDGE
 SHEET 01 OF 01

Drawing Status
ETRO/21/26 City Centre Plans

Drawn	Designed	Date	Scale	Size
WL	BF	OCT 2022	1:500	A1

Drawing No.	Rev
1000007733-3-0104	0