




- NOTES:
-  Existing no waiting at any time
  -  Proposed no waiting at any time
  -  Proposed Vehicle prohibition area

Rev	Date	Description	Drn	Chk	App
0	OCT 2022	FOR APPROVAL	SM	NC	TG

This drawing has been specifically prepared to meet the requirements of the named client and may contain design and innovative features which differ from conventional design standards.

**PROJECT CENTRE**

www.marstonholdings.co.uk/projectcentre

Client  
**EDINBURGH**  
 THE CITY OF EDINBURGH COUNCIL

Project  
 TRAVELLING SAFELY


Drawing Title  
 BRAID ROAD  
 SHEET 01 OF 01

Drawing Status  
 ETRO/21/29 South Plans

Drawn	Designed	Date	Scale	Size
SM	KR	OCT 2022	Not to Scale	A1





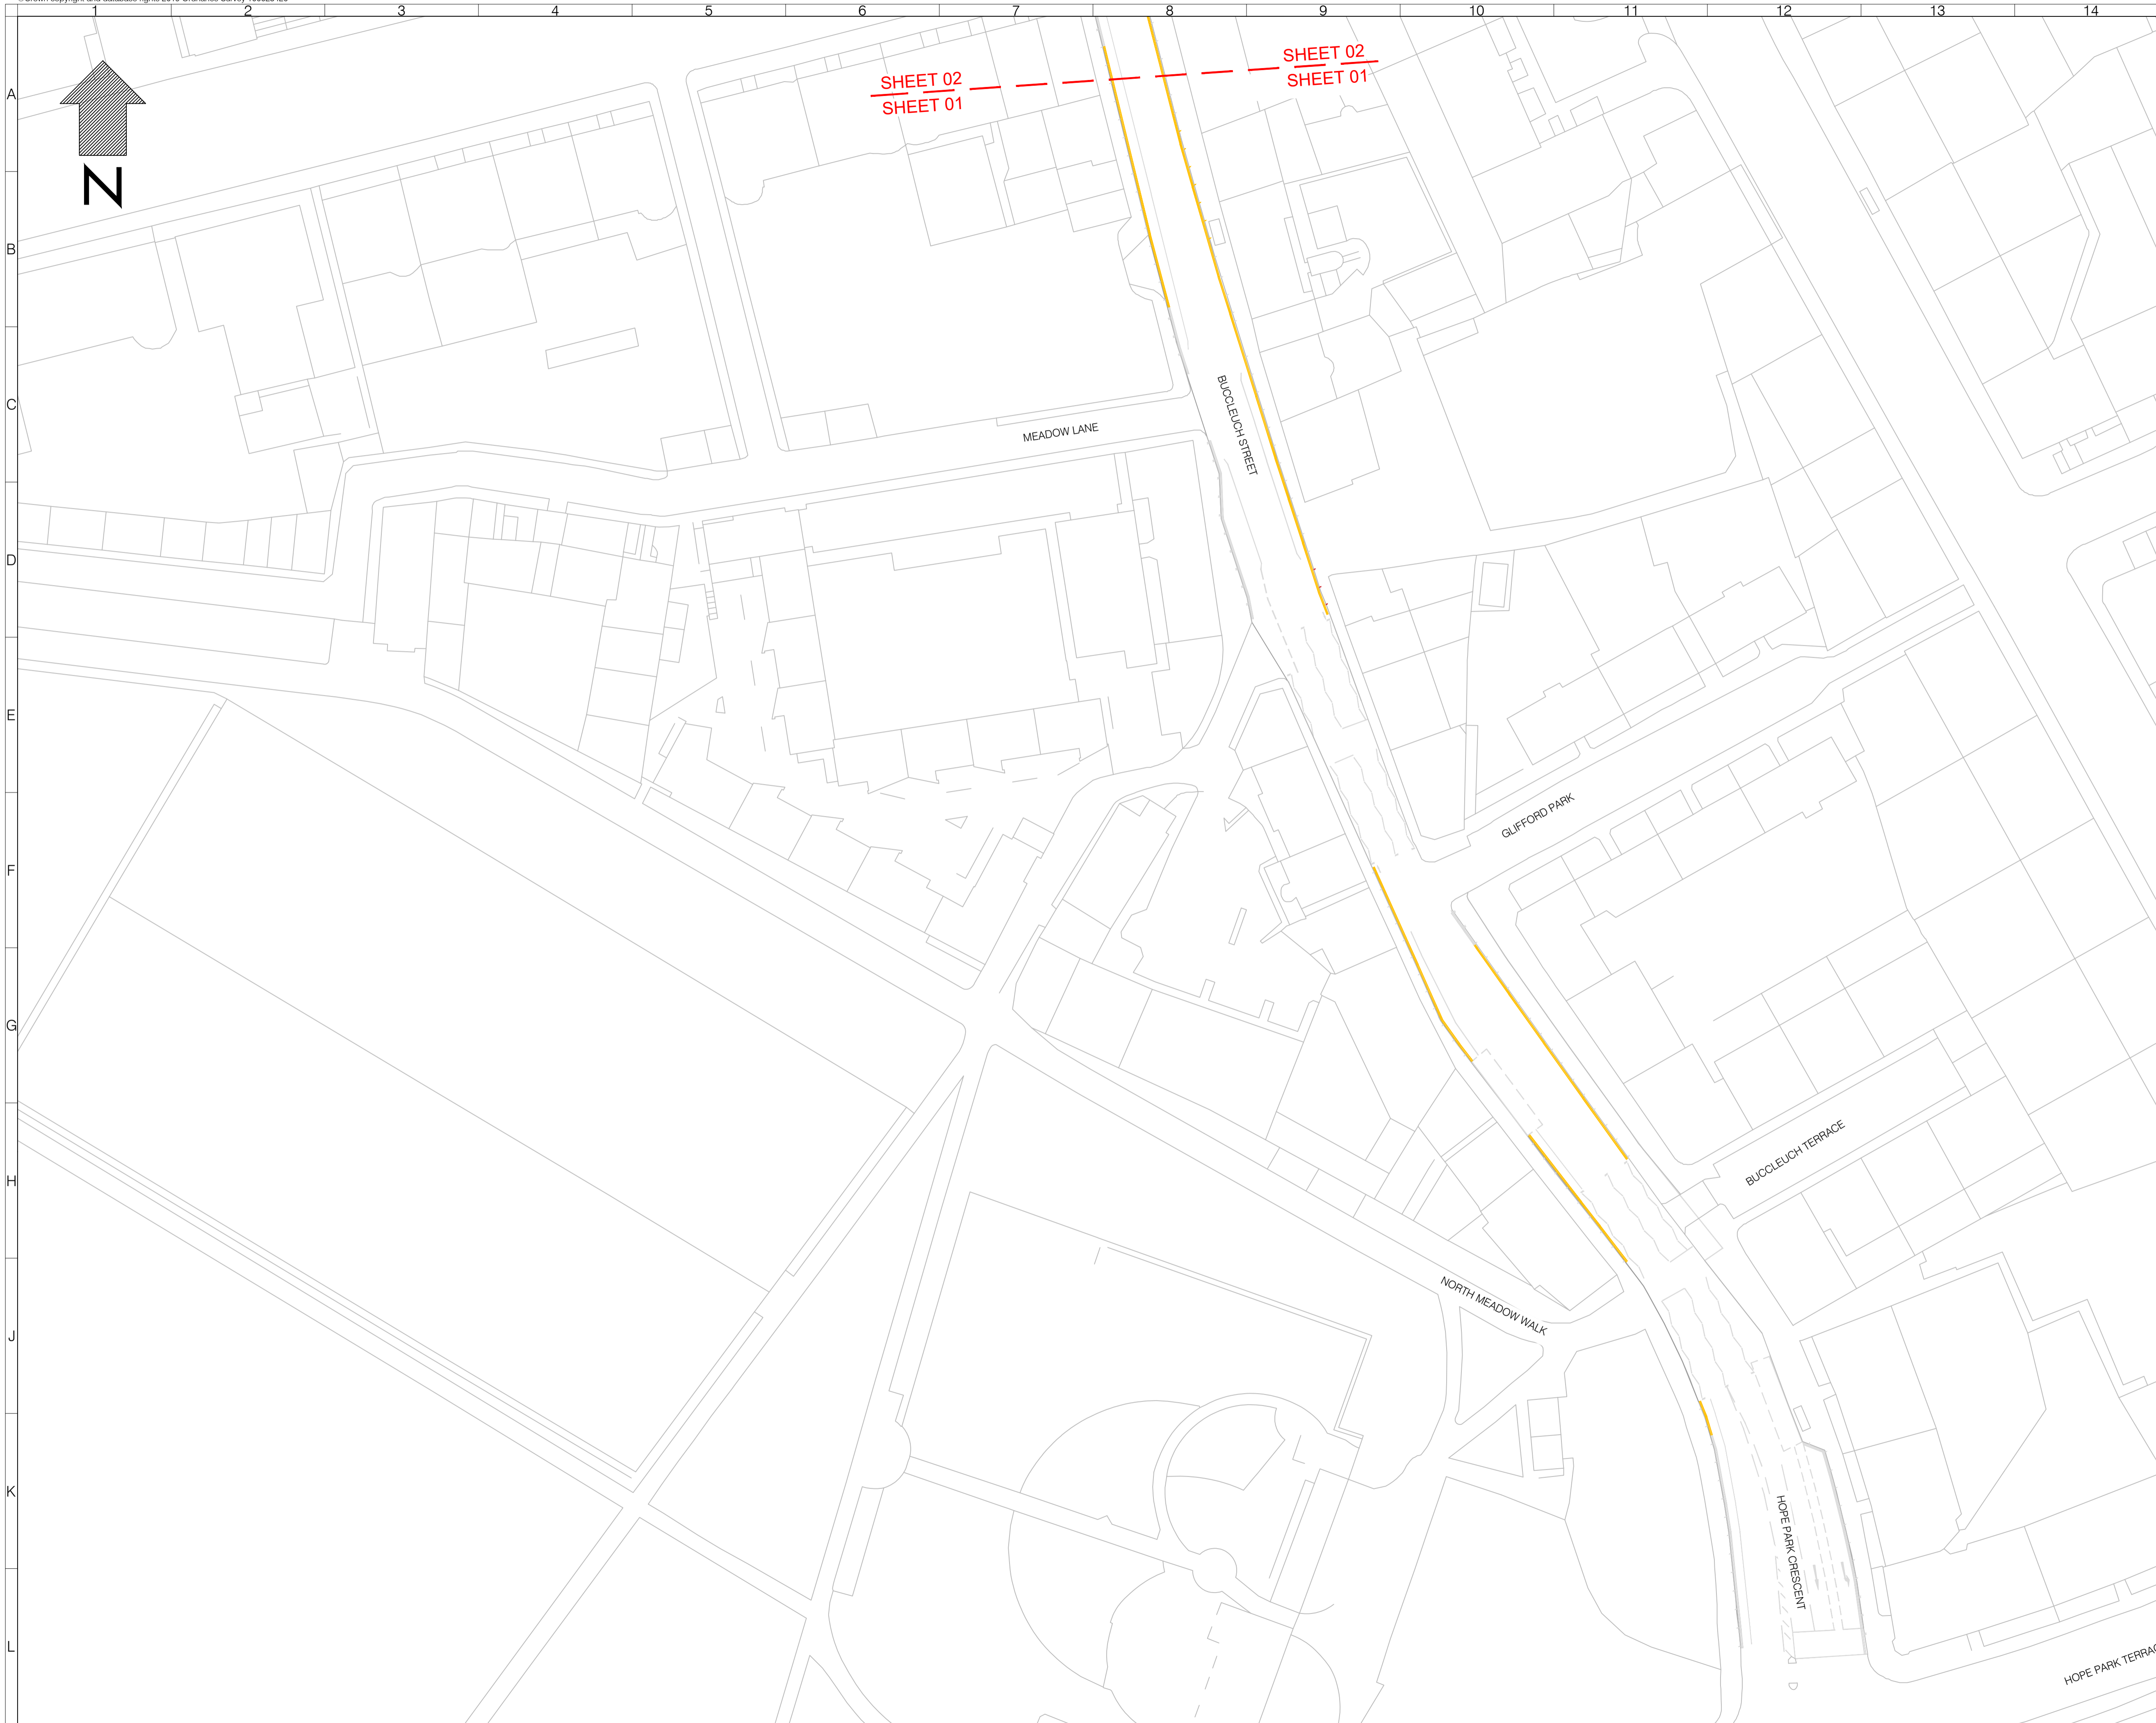



Drawing No.	Rev
1000007733-3-0105	0





SHEET 02  
SHEET 01

NOTES:

-  Existing waiting restrictions
-  Existing no waiting at any time
-  Existing no loading/unloading between as shown hours
-  Existing no loading at any time
-  Proposed no waiting at any time
-  Existing bus stop
-  Proposed restriction of loading/unloading
-  Proposed suspension of existing no loading at any time

0	OCT 2022	FOR APPROVAL	SM	NC	TG
Rev	Date	Description	Drm	Chk	App

This drawing has been specifically prepared to meet the requirements of the named client and may contain design and innovative features which differ from conventional design standards.



**PROJECT CENTRE**







www.marstonholdings.co.uk/projectcentre

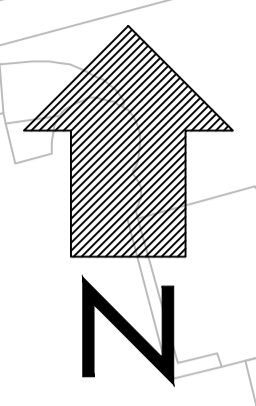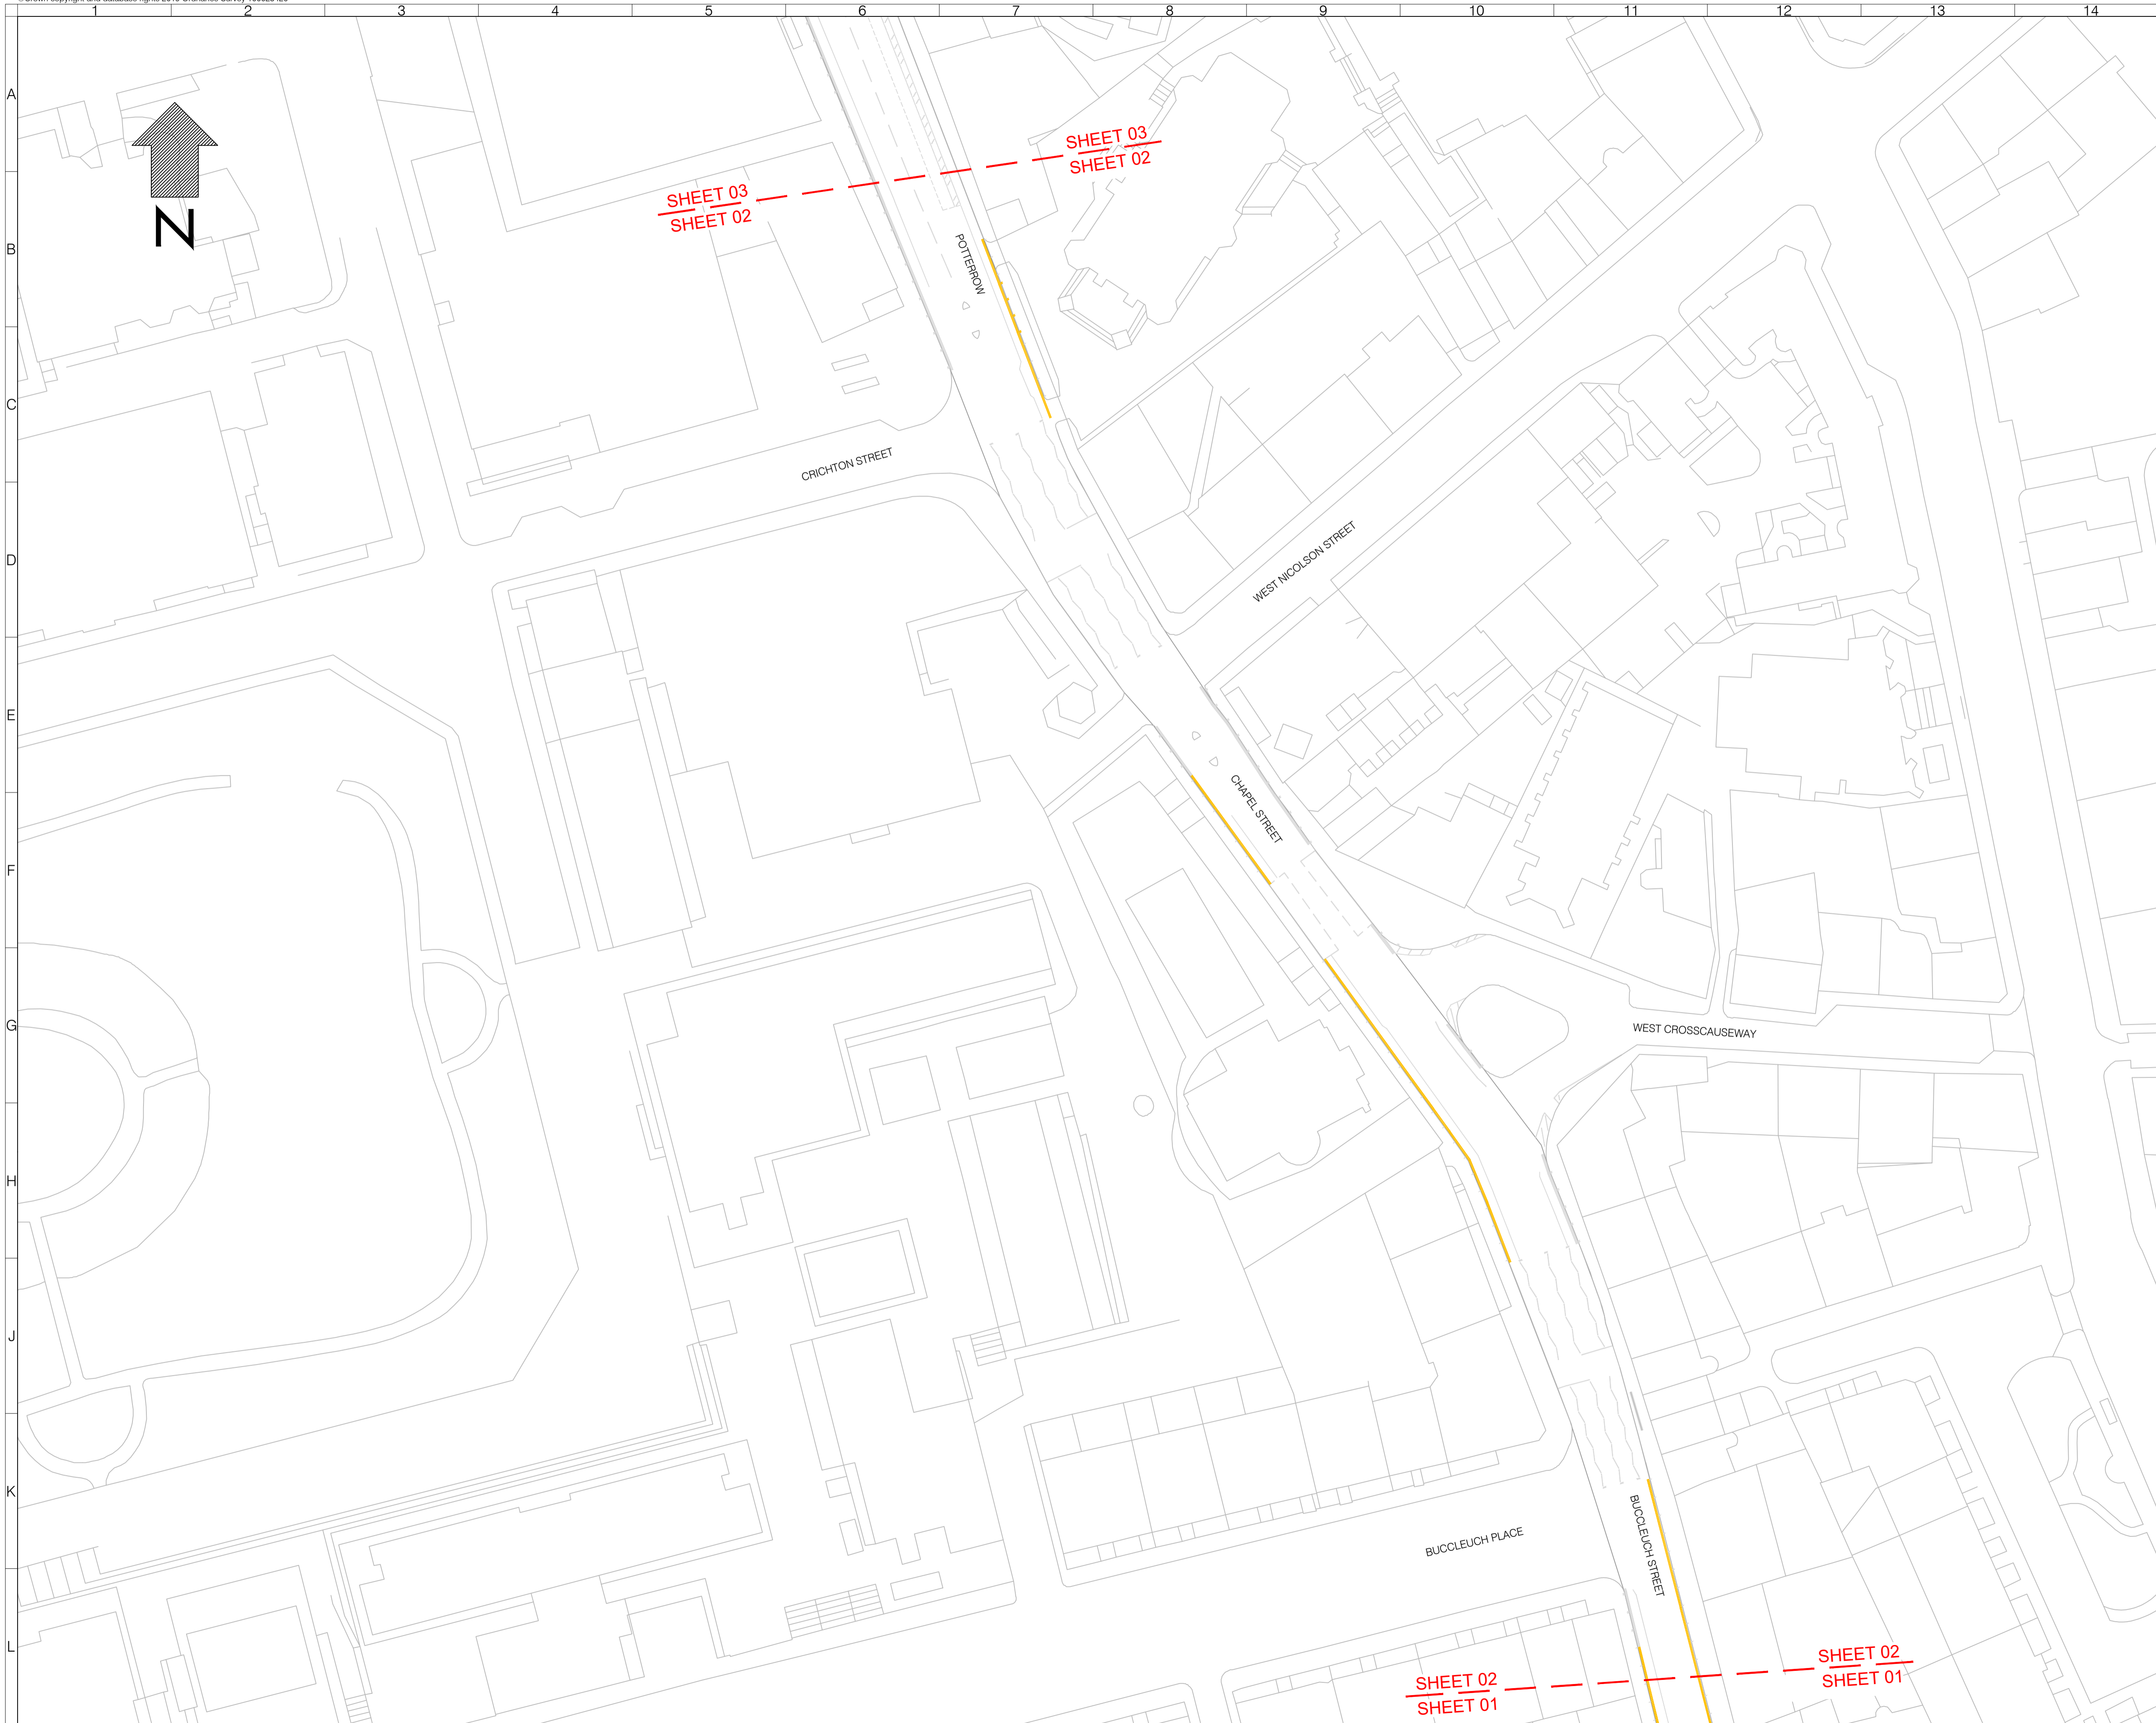**EDINBURGH**  
THE CITY OF EDINBURGH COUNCIL

Client					
Project					
TRAVELLING SAFELY					
Drawing Title					
BUCCLEUCH STREET SHEET 01 OF 03					
Drawing Status					
ETRO/21/29 South Plans					
Drawn	Designed	Date	Scale	Size	
SM	KR	OCT 2022	1:500	A1	
Drawing No.					Rev
1000007733-3-0106					0





- NOTES:
-  Existing no waiting at any time
  -  Existing no loading/unloading between as shown hours
  -  Existing no loading at any time
  -  Proposed no waiting at any time
  -  Existing bus stop
  -  Proposed no loading at any time

Rev	Date	Description	Drn	Chk	App
0	OCT 2022	FOR APPROVAL	SM	NC	TG

This drawing has been specifically prepared to meet the requirements of the named client and may contain design and innovative features which differ from conventional design standards.

**PROJECT CENTRE**

www.marstonholdings.co.uk/projectcentre

Client  
**EDINBURGH**  
 THE CITY OF EDINBURGH COUNCIL



Project  
 TRAVELLING SAFELY

Drawing Title  
 BUCCLEUCH STREET  
 SHEET 02 OF 03





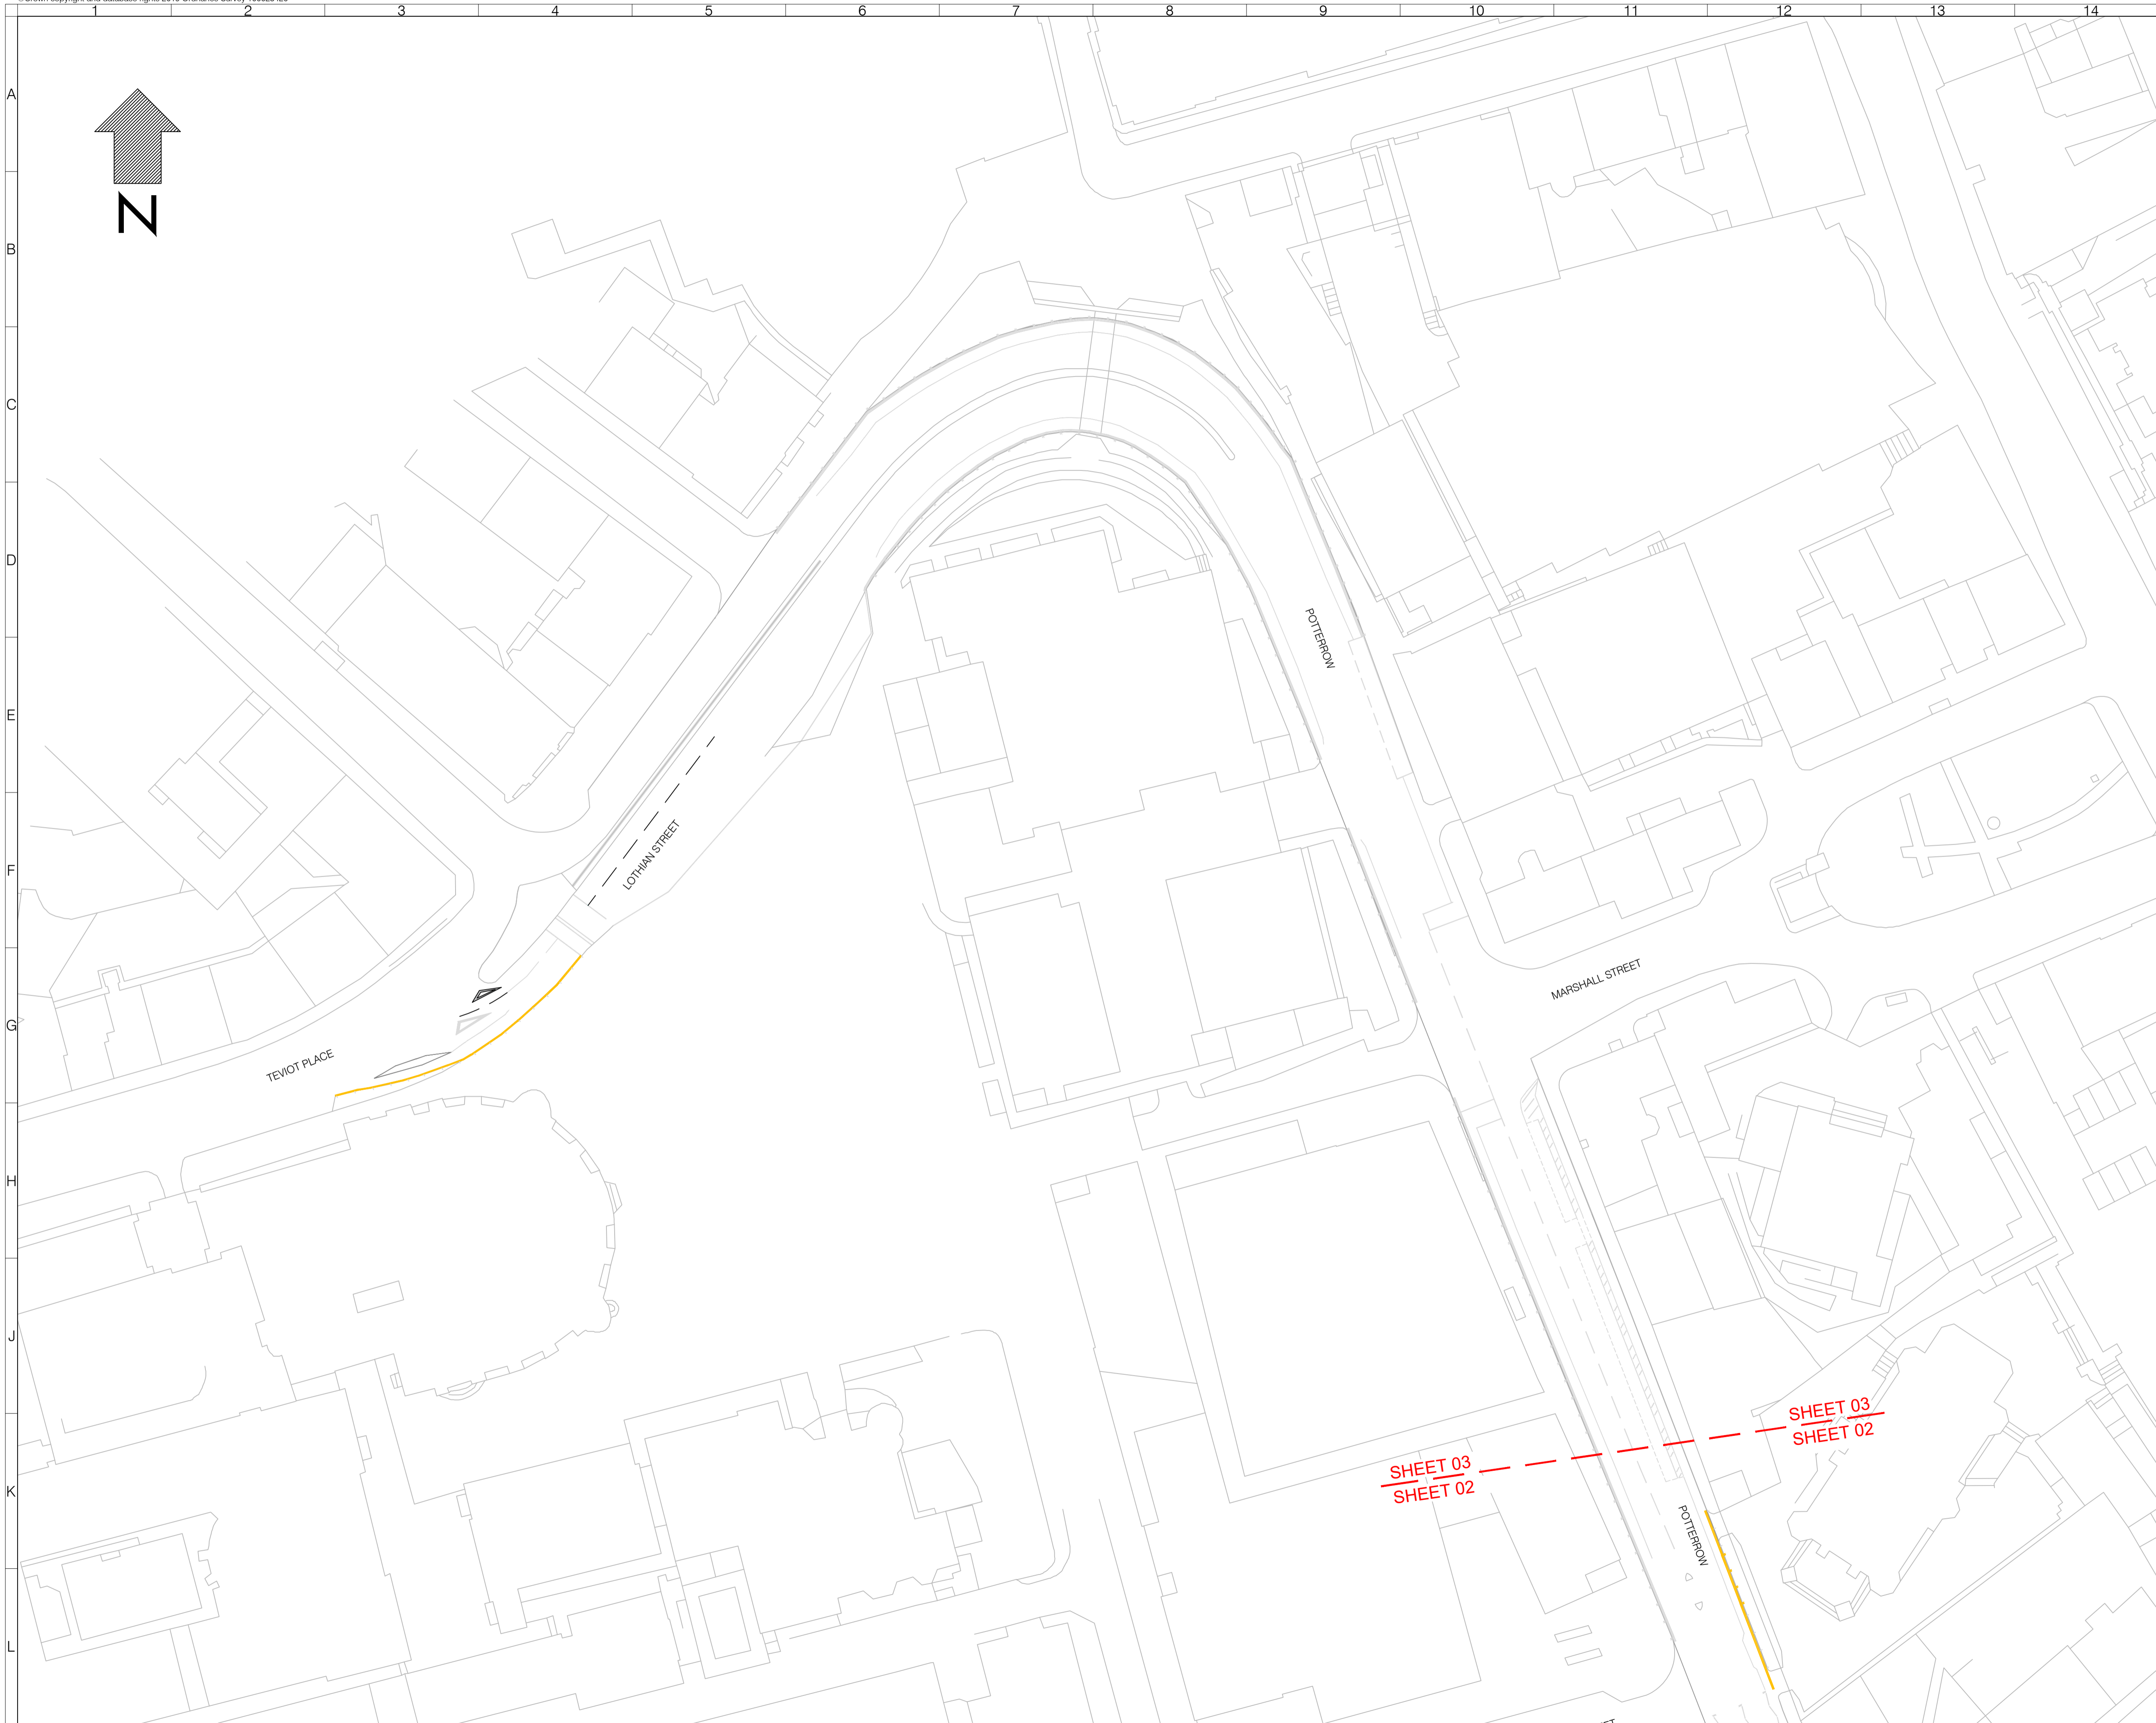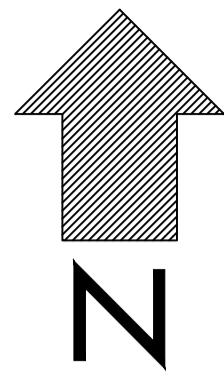


Drawing Status  
 ETRO/21/29 South Plans

Drawn	Designed	Date	Scale	Size
SM	KR	OCT 2022	1:500	A1
Drawing No. 1000007733-3-0106				Rev 0





NOTES:

-  Existing waiting restrictions
-  Existing no waiting at any time
-  Existing no loading/unloading between as shown hours
-  Existing no loading at any time
-  Proposed no waiting at any time
-  Existing bus stop
-  Proposed no loading at any time

Rev	Date	Description	Drm	Chk	App
0	OCT 2022	FOR APPROVAL	SM	NC	TG

This drawing has been specifically prepared to meet the requirements of the named client and may contain design and innovative features which differ from conventional design standards.

**PROJECT CENTRE**

www.marstonholdings.co.uk/projectcentre

Client  
**EDINBURGH**  
 THE CITY OF EDINBURGH COUNCIL

Project  
 TRAVELLING SAFELY

Drawing Title  
 BUCCLEUCH STREET  
 SHEET 03 OF 03

Drawing Status  
 ETRO/21/29 South Plans


Drawn	Designed	Date	Scale	Size
SM	KR	OCT 2022	1:500	A1








Drawing No.	Rev
1000007733-3-0106	0

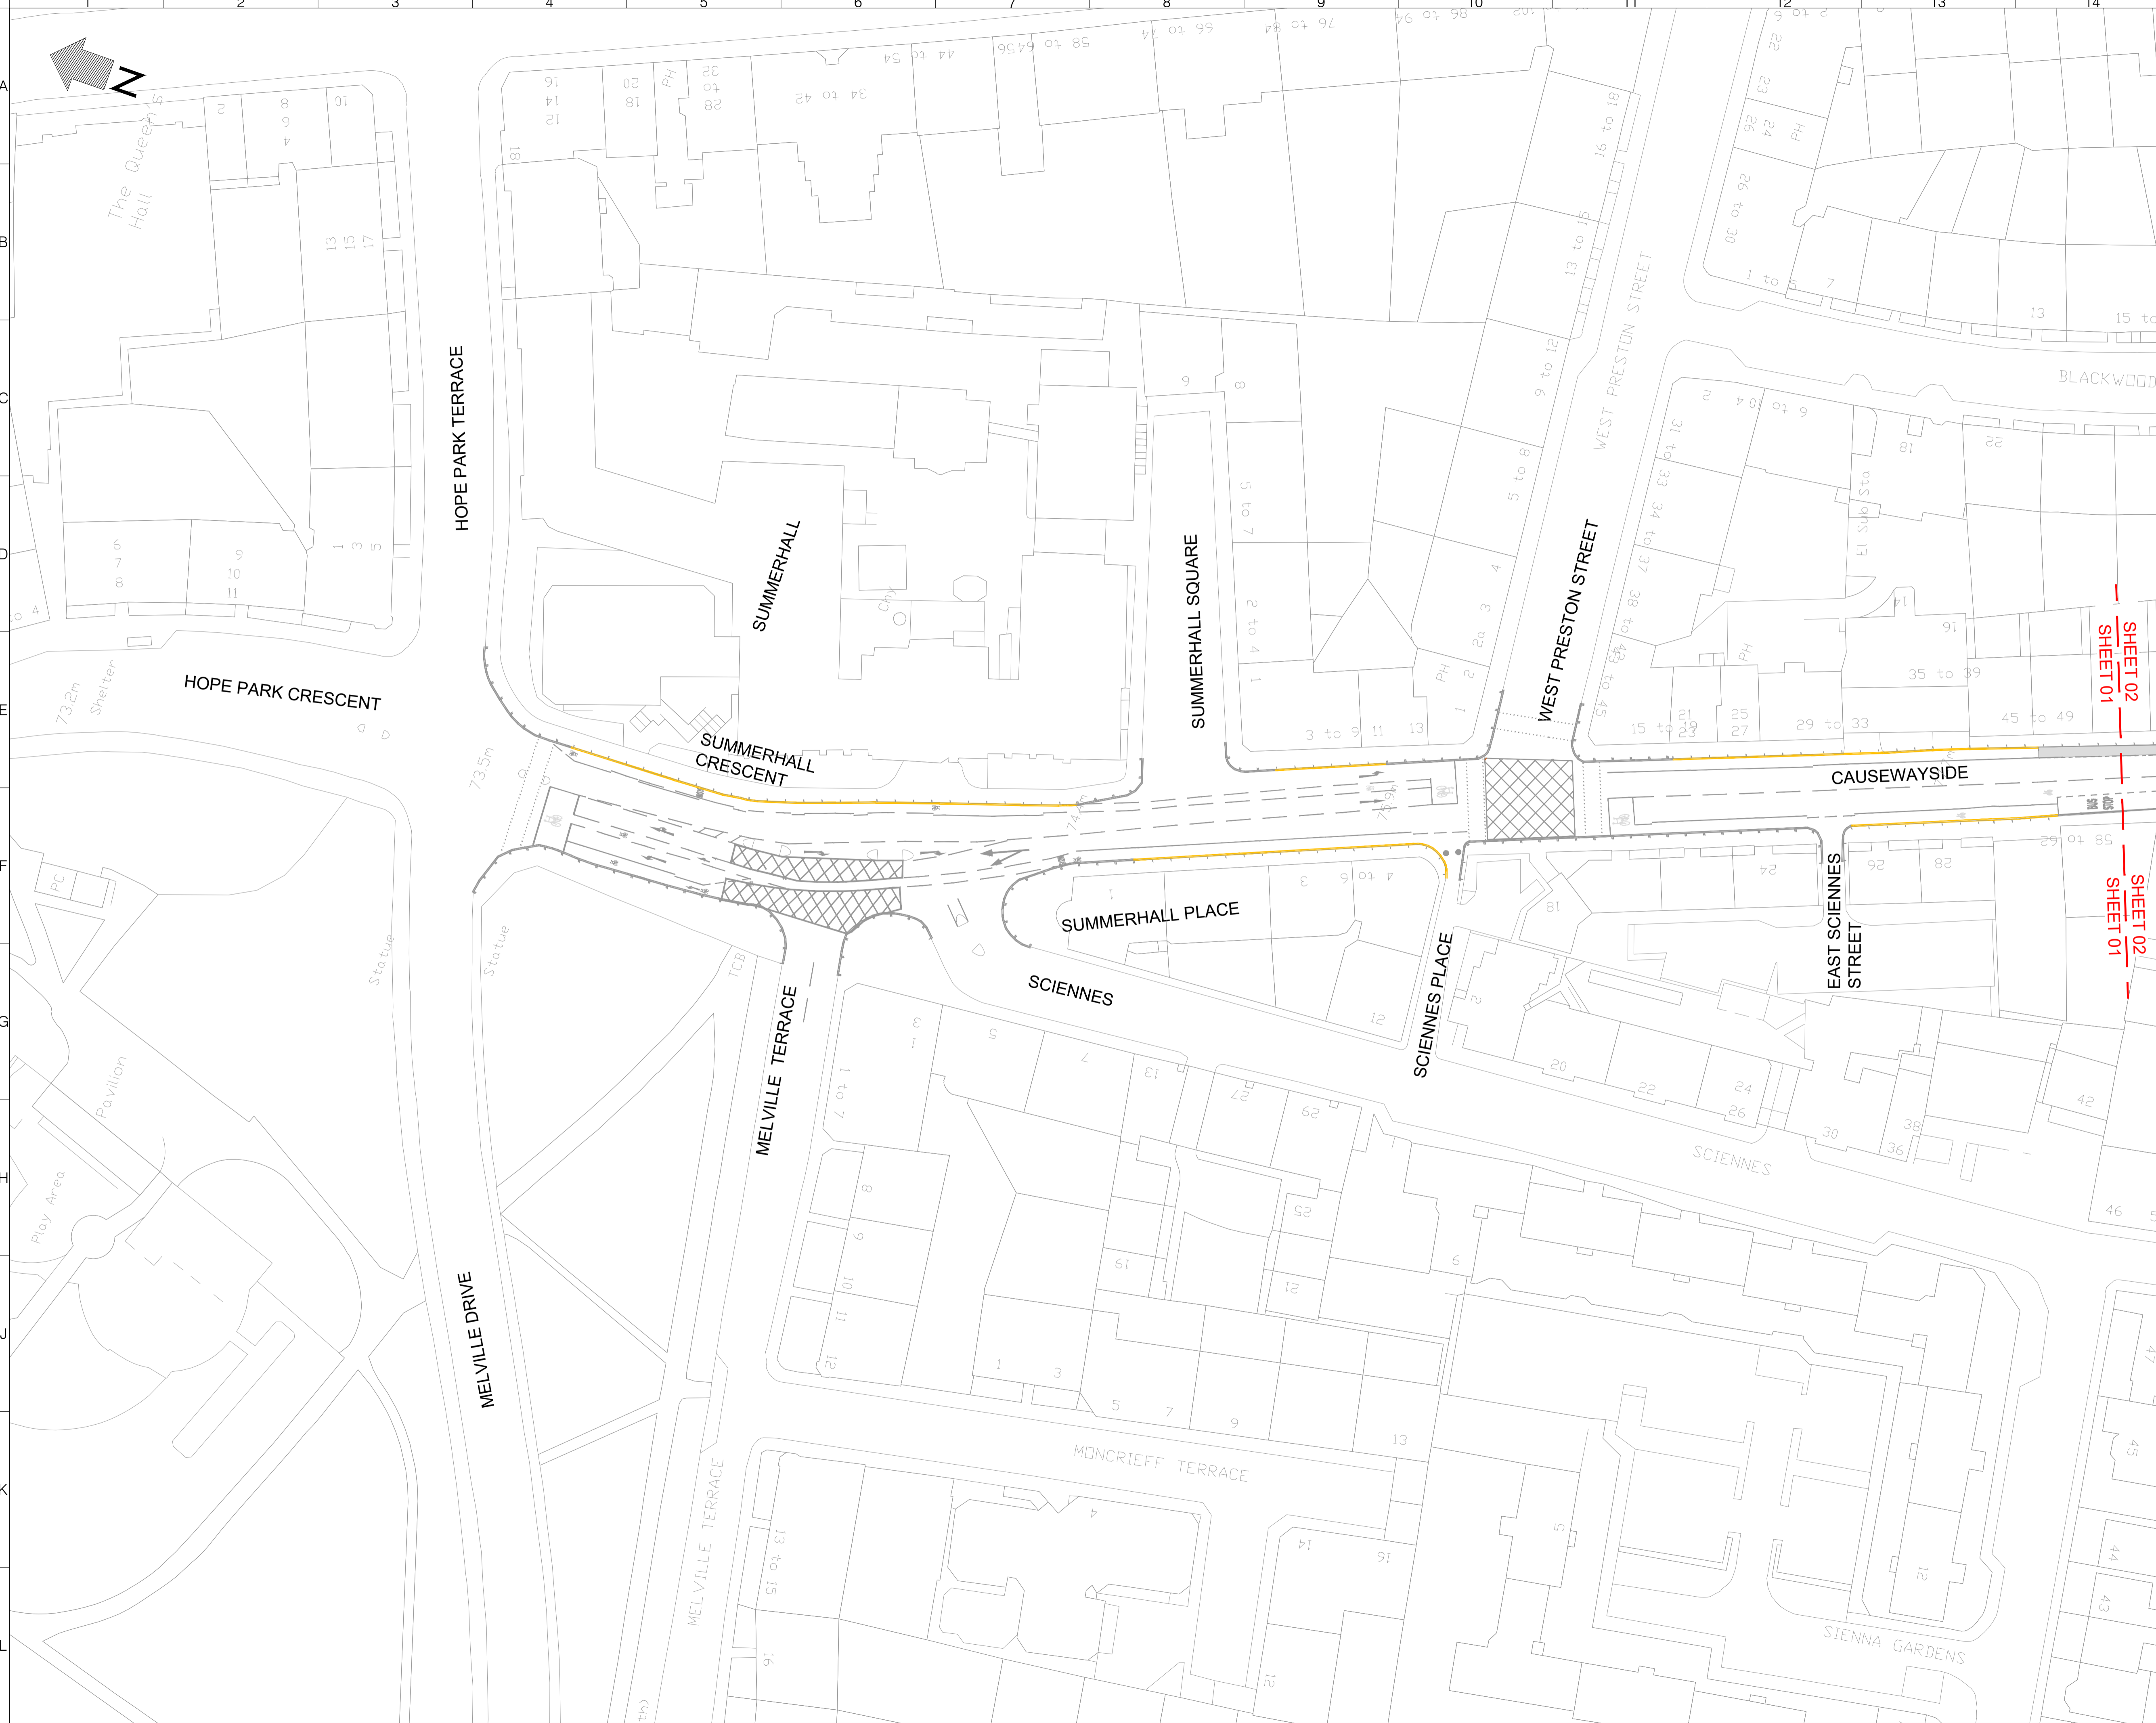SHEET 03  
 SHEET 02

SHEET 03  
 SHEET 02





- NOTES:**
-  Existing waiting restrictions
  -  Existing no waiting at any time
  -  Proposed no waiting at any time
  -  Existing parking bay
  -  Existing Bus stop
  -  Existing no loading/unloading at any time
  -  Existing no loading/unloading between as shown hours

SHEET 02  
SHEET 01

SHEET 02  
SHEET 01

Rev	Date	Description	Drm	Chk	App
0	OCT 2022	FOR APPROVAL	SM	NC	TG

This drawing has been specifically prepared to meet the requirements of the named client and may contain design and innovative features which differ from conventional design standards.

**PROJECT CENTRE**

www.marstonholdings.co.uk/projectcentre

**EDINBURGH**  
THE CITY OF EDINBURGH COUNCIL

Client: **EDINBURGH**

Project: **TRAVELLING SAFELY**


Drawing Title: **CAUSEWAYSIDE SHEET 01 of 03**








Drawing Status: **ETRO/21/29 South Plans**

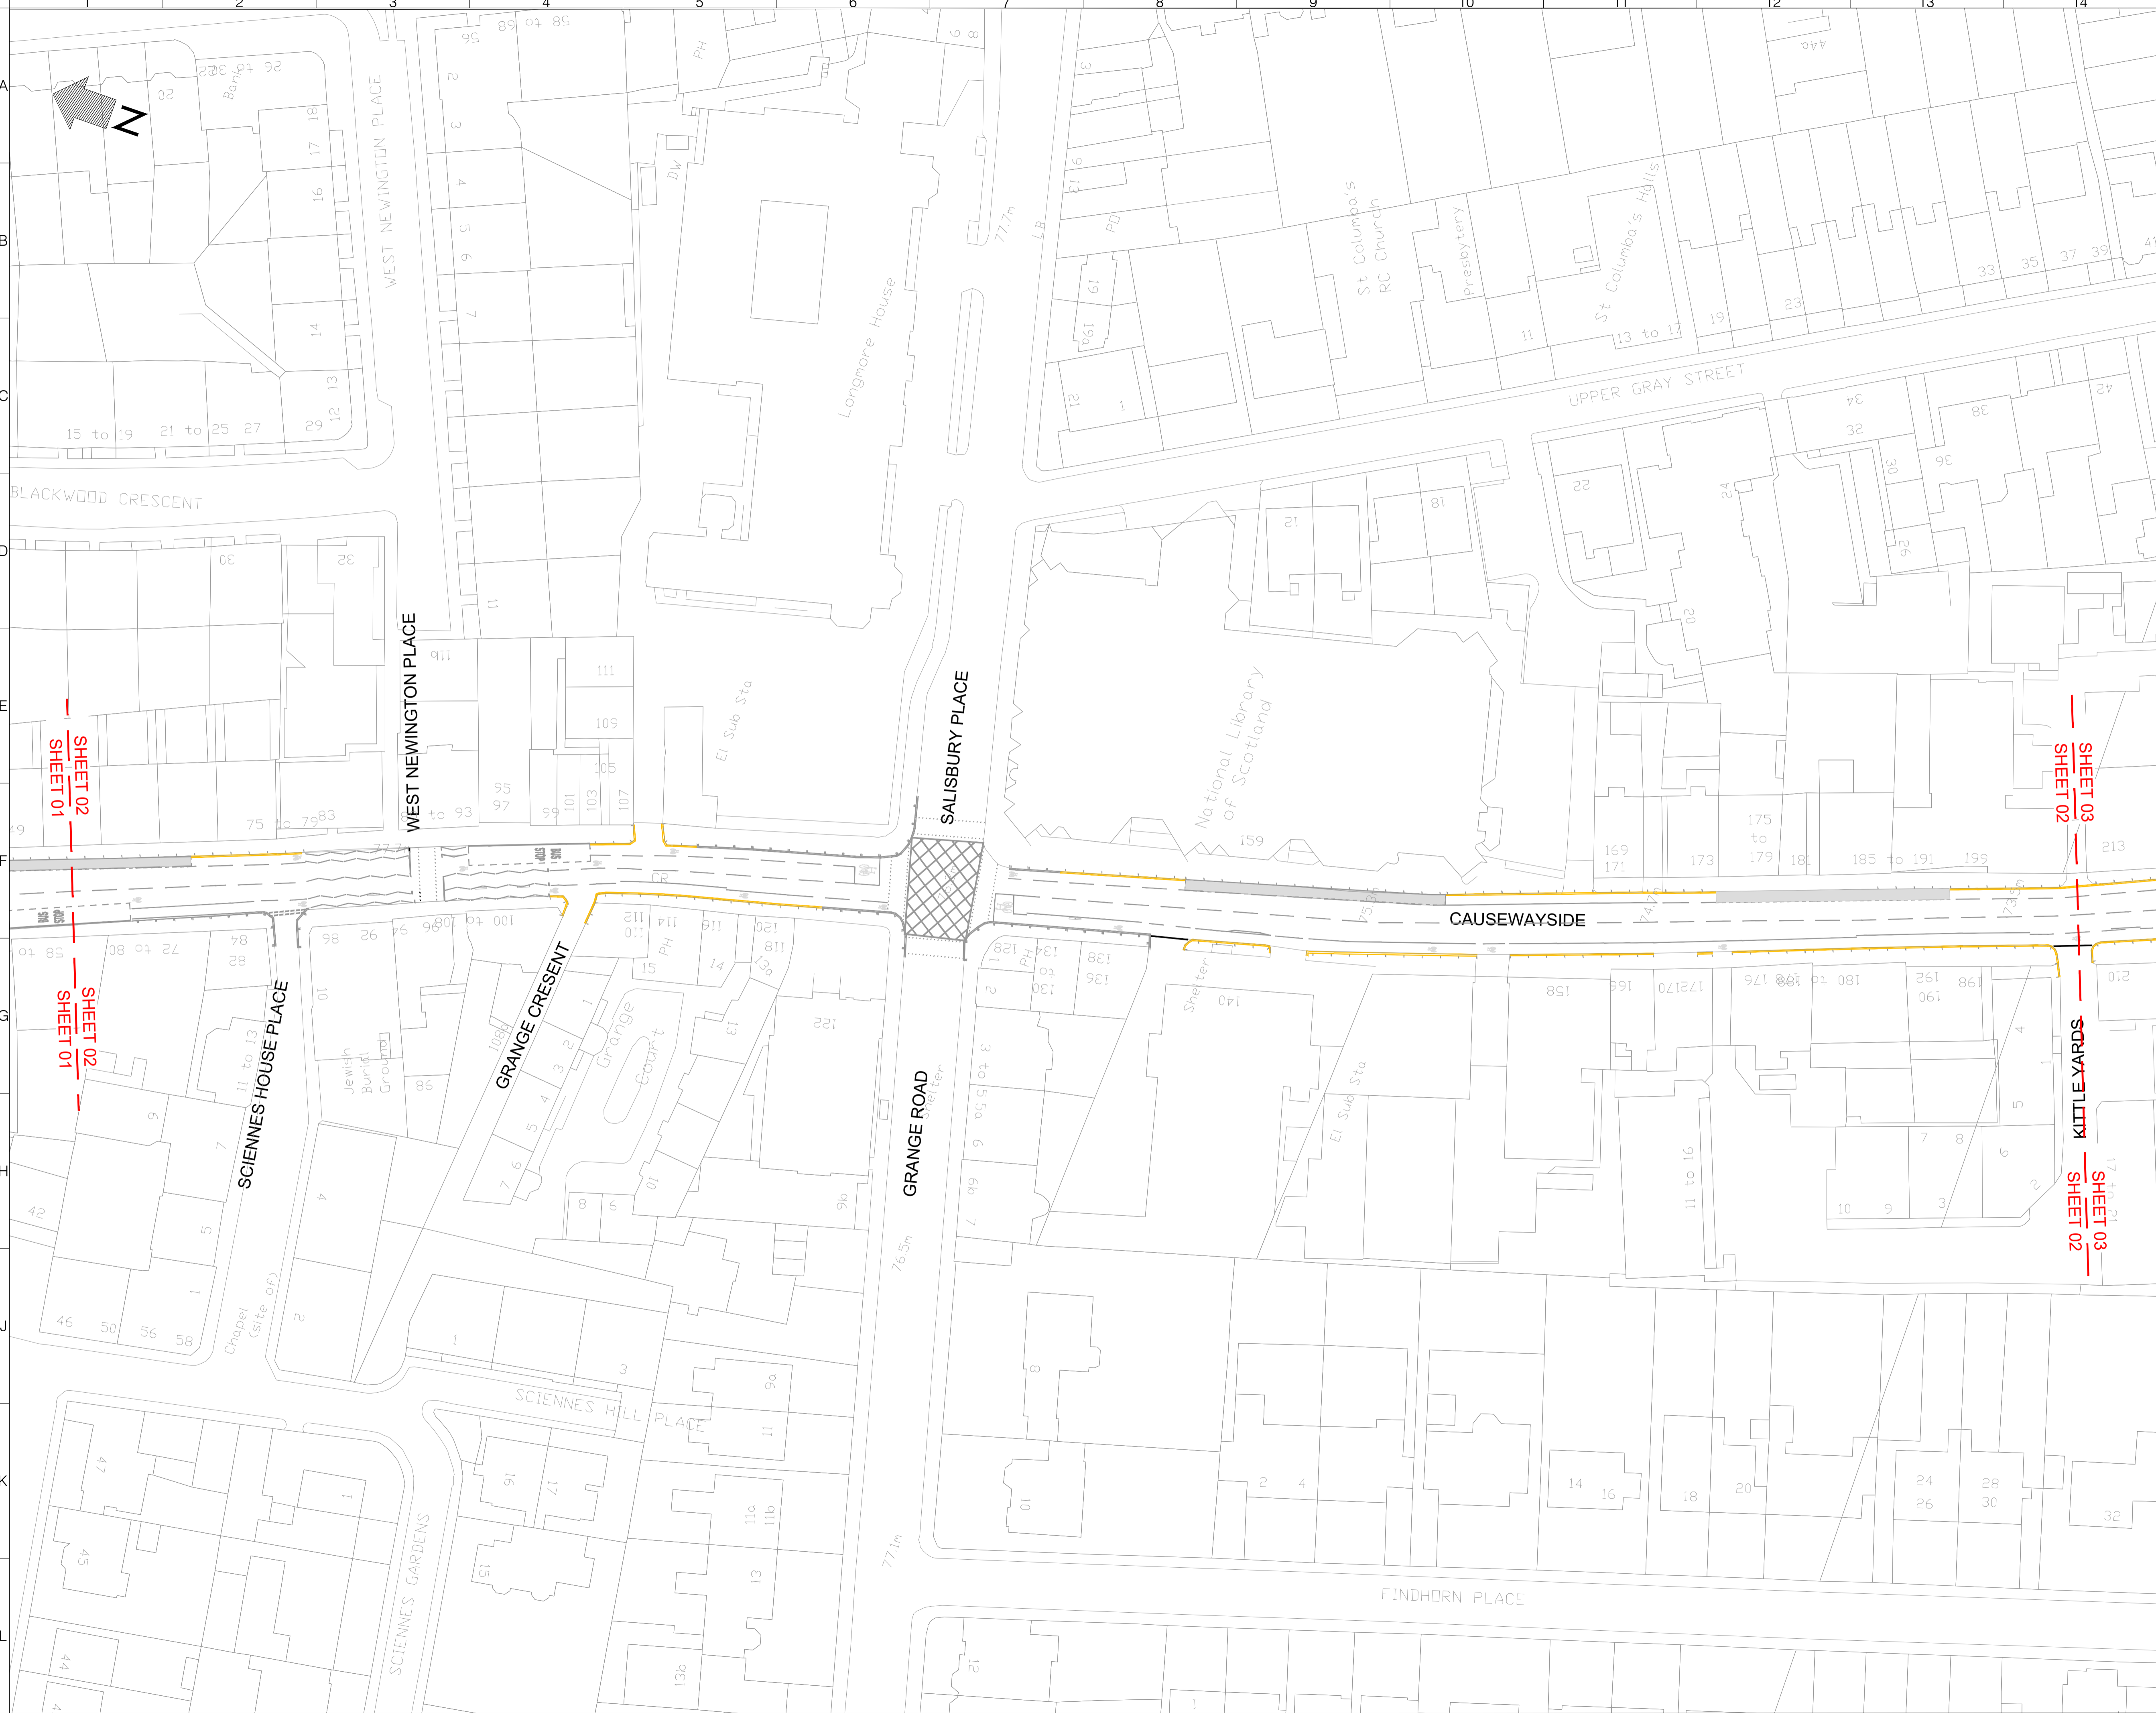Drawn	Designed	Date	Scale	Size
SM	KR	OCT 2022	1:500	A1

Drawing No. 1000007733-3-0107





- NOTES:**
-  Existing waiting restrictions
  -  Existing no waiting at any time
  -  Proposed no waiting at any time
  -  Existing parking bay
  -  Existing Bus stop
  -  Existing no loading/unloading at any time
  -  Existing no loading/unloading between as shown hours

Rev	Date	Description	SM	NC	TG
0	OCT 2022	FOR APPROVAL			

The drawing has been specifically prepared to meet the requirements of the named client and may contain design and innovative features which differ from conventional design standards.



www.marstonholdings.co.uk/projectcentre

---

Client



---

Project

TRAVELLING SAFELY

---

Drawing Title

CAUSEWAYSIDE  
SHEET 02 of 03

---

Drawing Status

ETRO/21/29 South Plans

---




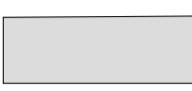



Drawn	Designed	Date	Scale	Size
SM	KR	OCT 2022	1:500	A1

---

Drawing No.	Rev
1000007733-3-0107	0





- NOTES:**
-  Existing waiting restrictions
  -  Existing no waiting at any time
  -  Proposed no waiting at any time
  -  Existing parking bay
  -  Existing Bus stop
  -  Existing no loading/unloading at any time
  -  Existing no loading/unloading between as shown hours

SHEET 03  
 SHEET 02  
 SHEET 03  
 SHEET 02  
 SHEET 03  
 SHEET 02

Rev	Date	Description	Dm	Chk	App
0	OCT 2022	FOR APPROVAL	SM	NC	TG

The drawing has been specifically prepared to meet the requirements of the named client and may contain design and innovative features which differ from conventional design standards.



www.marstonholdings.co.uk/projectcentre

Client



Project

TRAVELLING SAFELY

Drawing Title

CAUSEWAYSIDE  
SHEET 03 of 03

Drawing Status


ETRO/21/29 South Plans

Drawn	Designed	Date	Scale	Size
SM	KR	OCT 2022	1:500	A1

Drawing No. 1000007733-3-0107

Rev 0



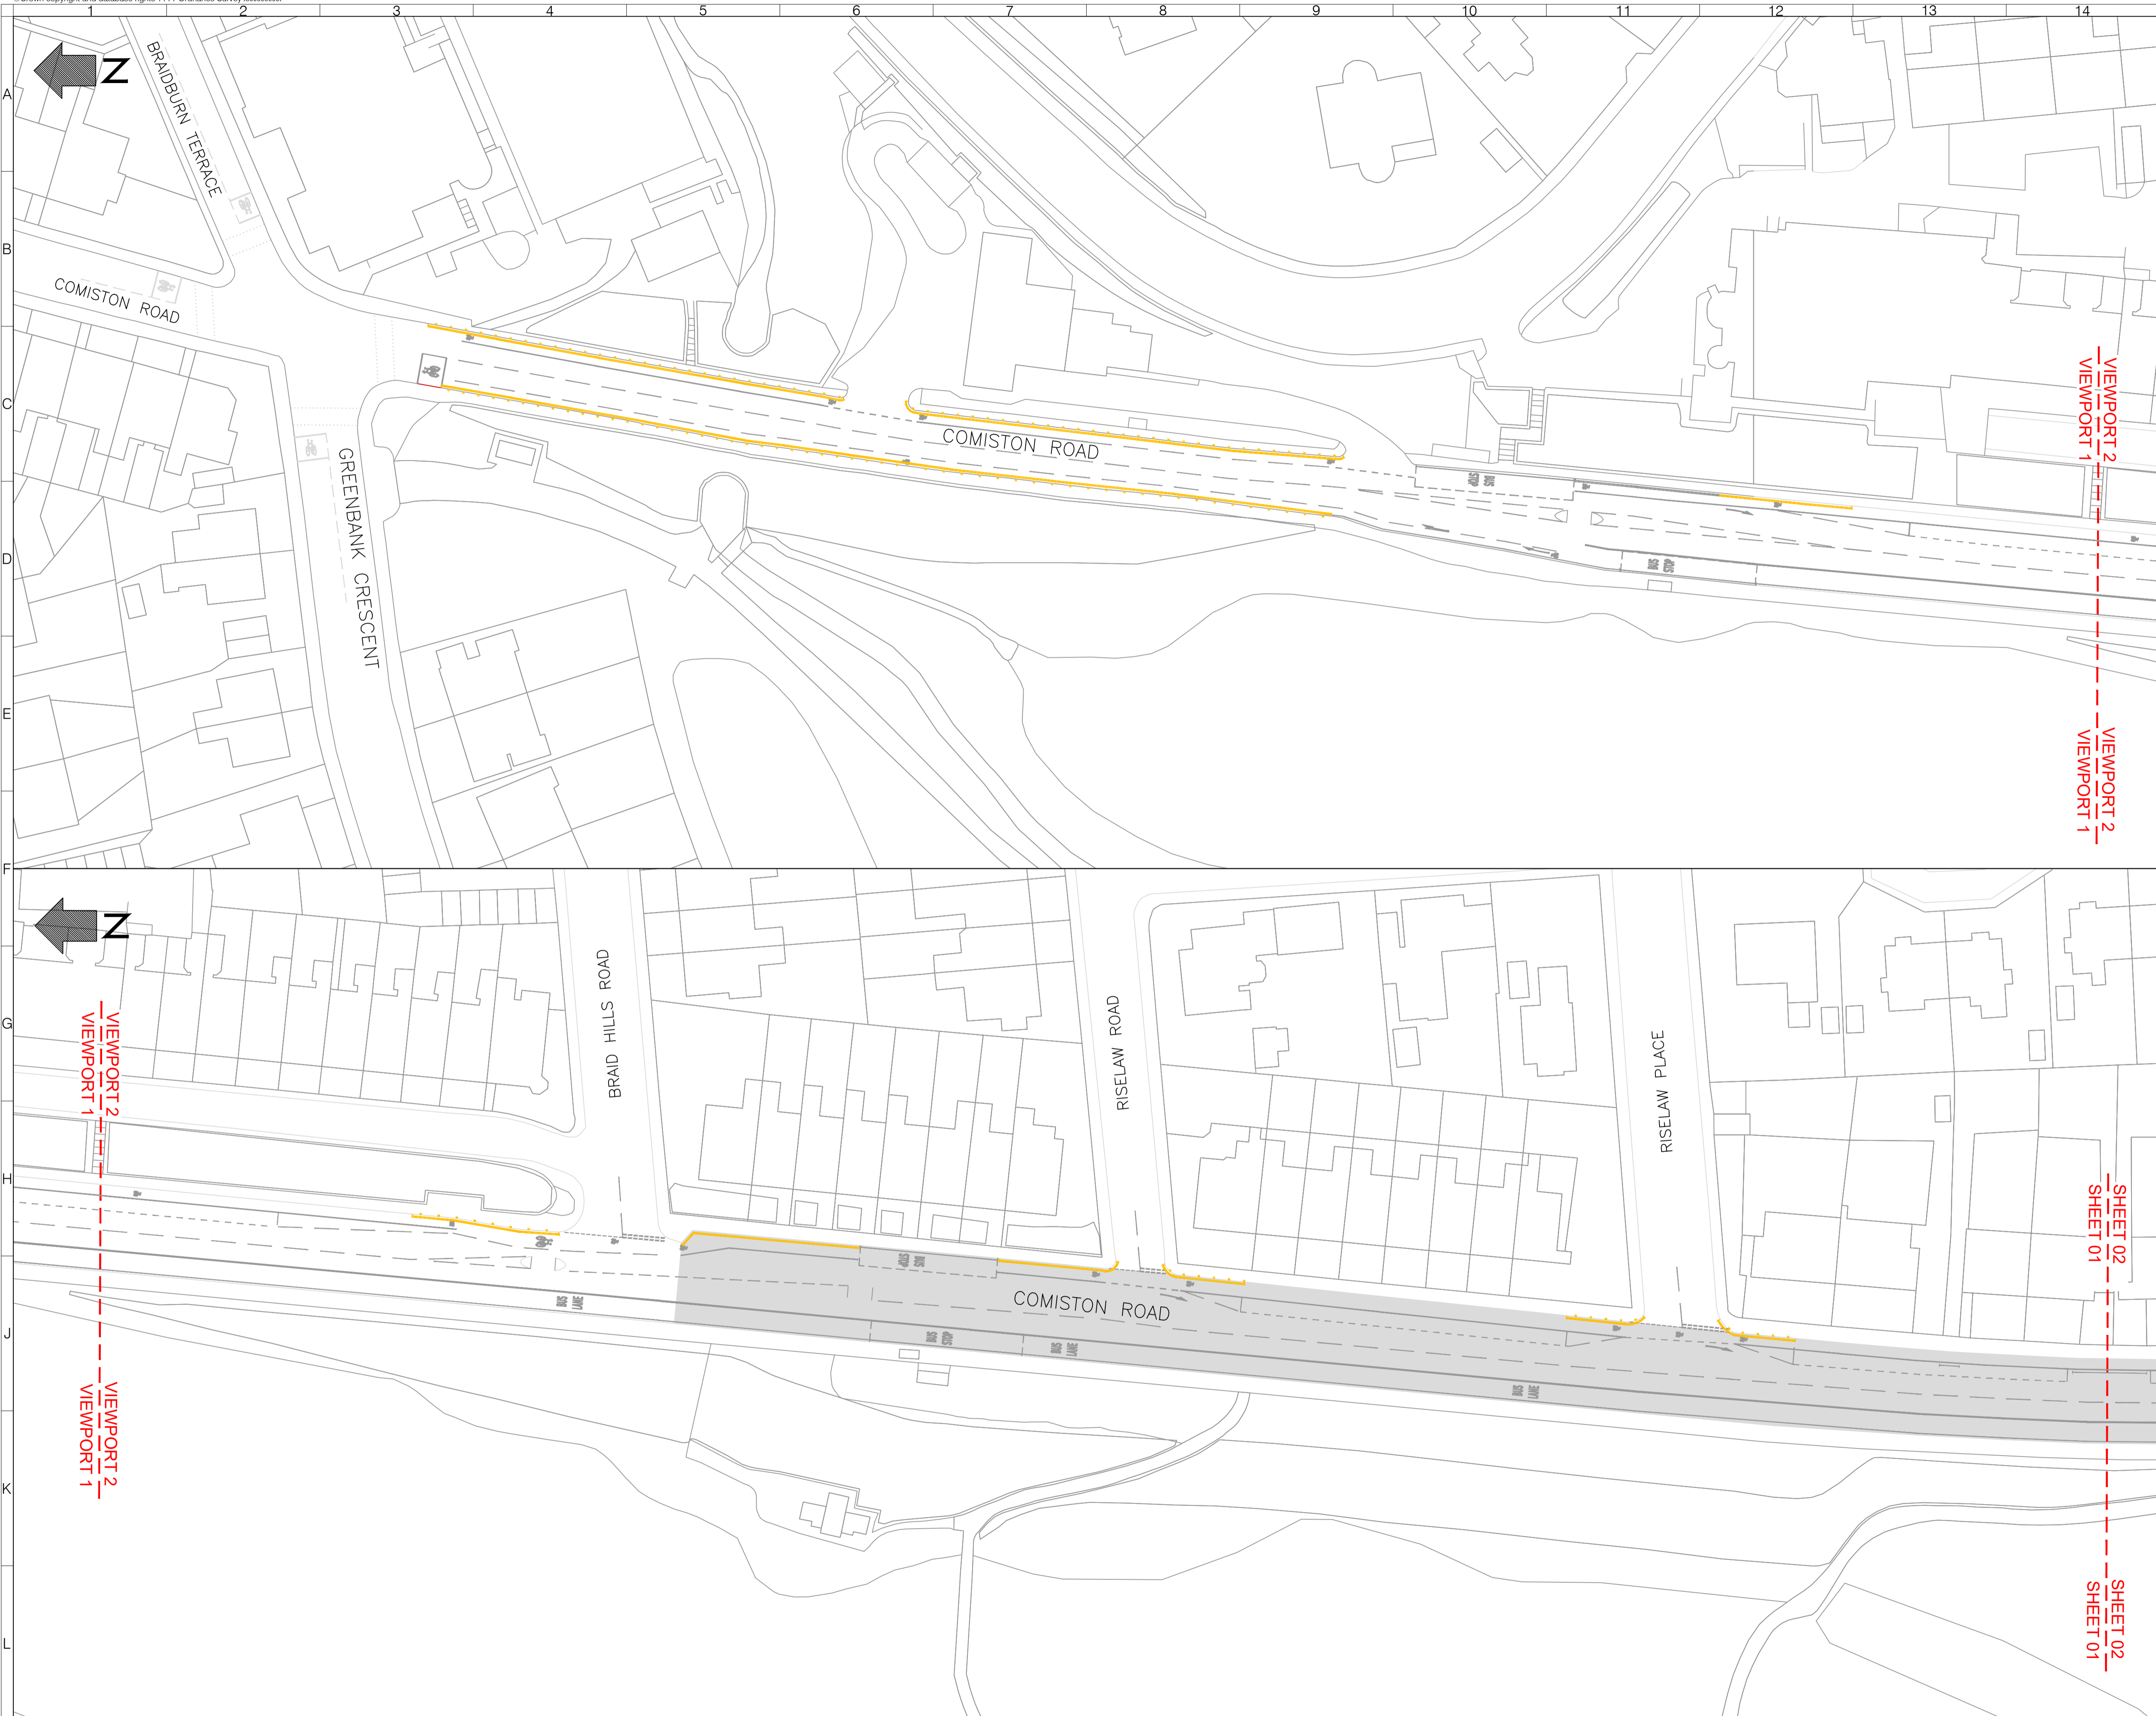

- NOTES:**
- Existing bus stop
  - Proposed 30MPH Speed limit Zone
  - Existing no waiting at any time
  - Proposed no waiting at any time
  - Proposed no loading/unloading at any time

Rev	Date	Description	Drn	Chk	App
0	OCT 2022	FOR APPROVAL	SM	NC	TG

This drawing has been specifically prepared to meet the requirements of the named client and may contain design and innovative features which differ from conventional design standards.

**PROJECT CENTRE**  
www.marstonholdings.co.uk/projectcentre

Client  
**EDINBURGH**  
THE CITY OF EDINBURGH COUNCIL

Project  
NSL - CEC TRAVELLING SAFELY

Drawing Title  
COMISTON ROAD -ETRO


Drawing Status  
ETRO/21/29 South Plans

Drawn	Designed	Date	Scale	Size
SM	ND	OCT 2022	1:500	A1

Drawing No. 1000007733-3-0108-01

Rev	0
-----	---



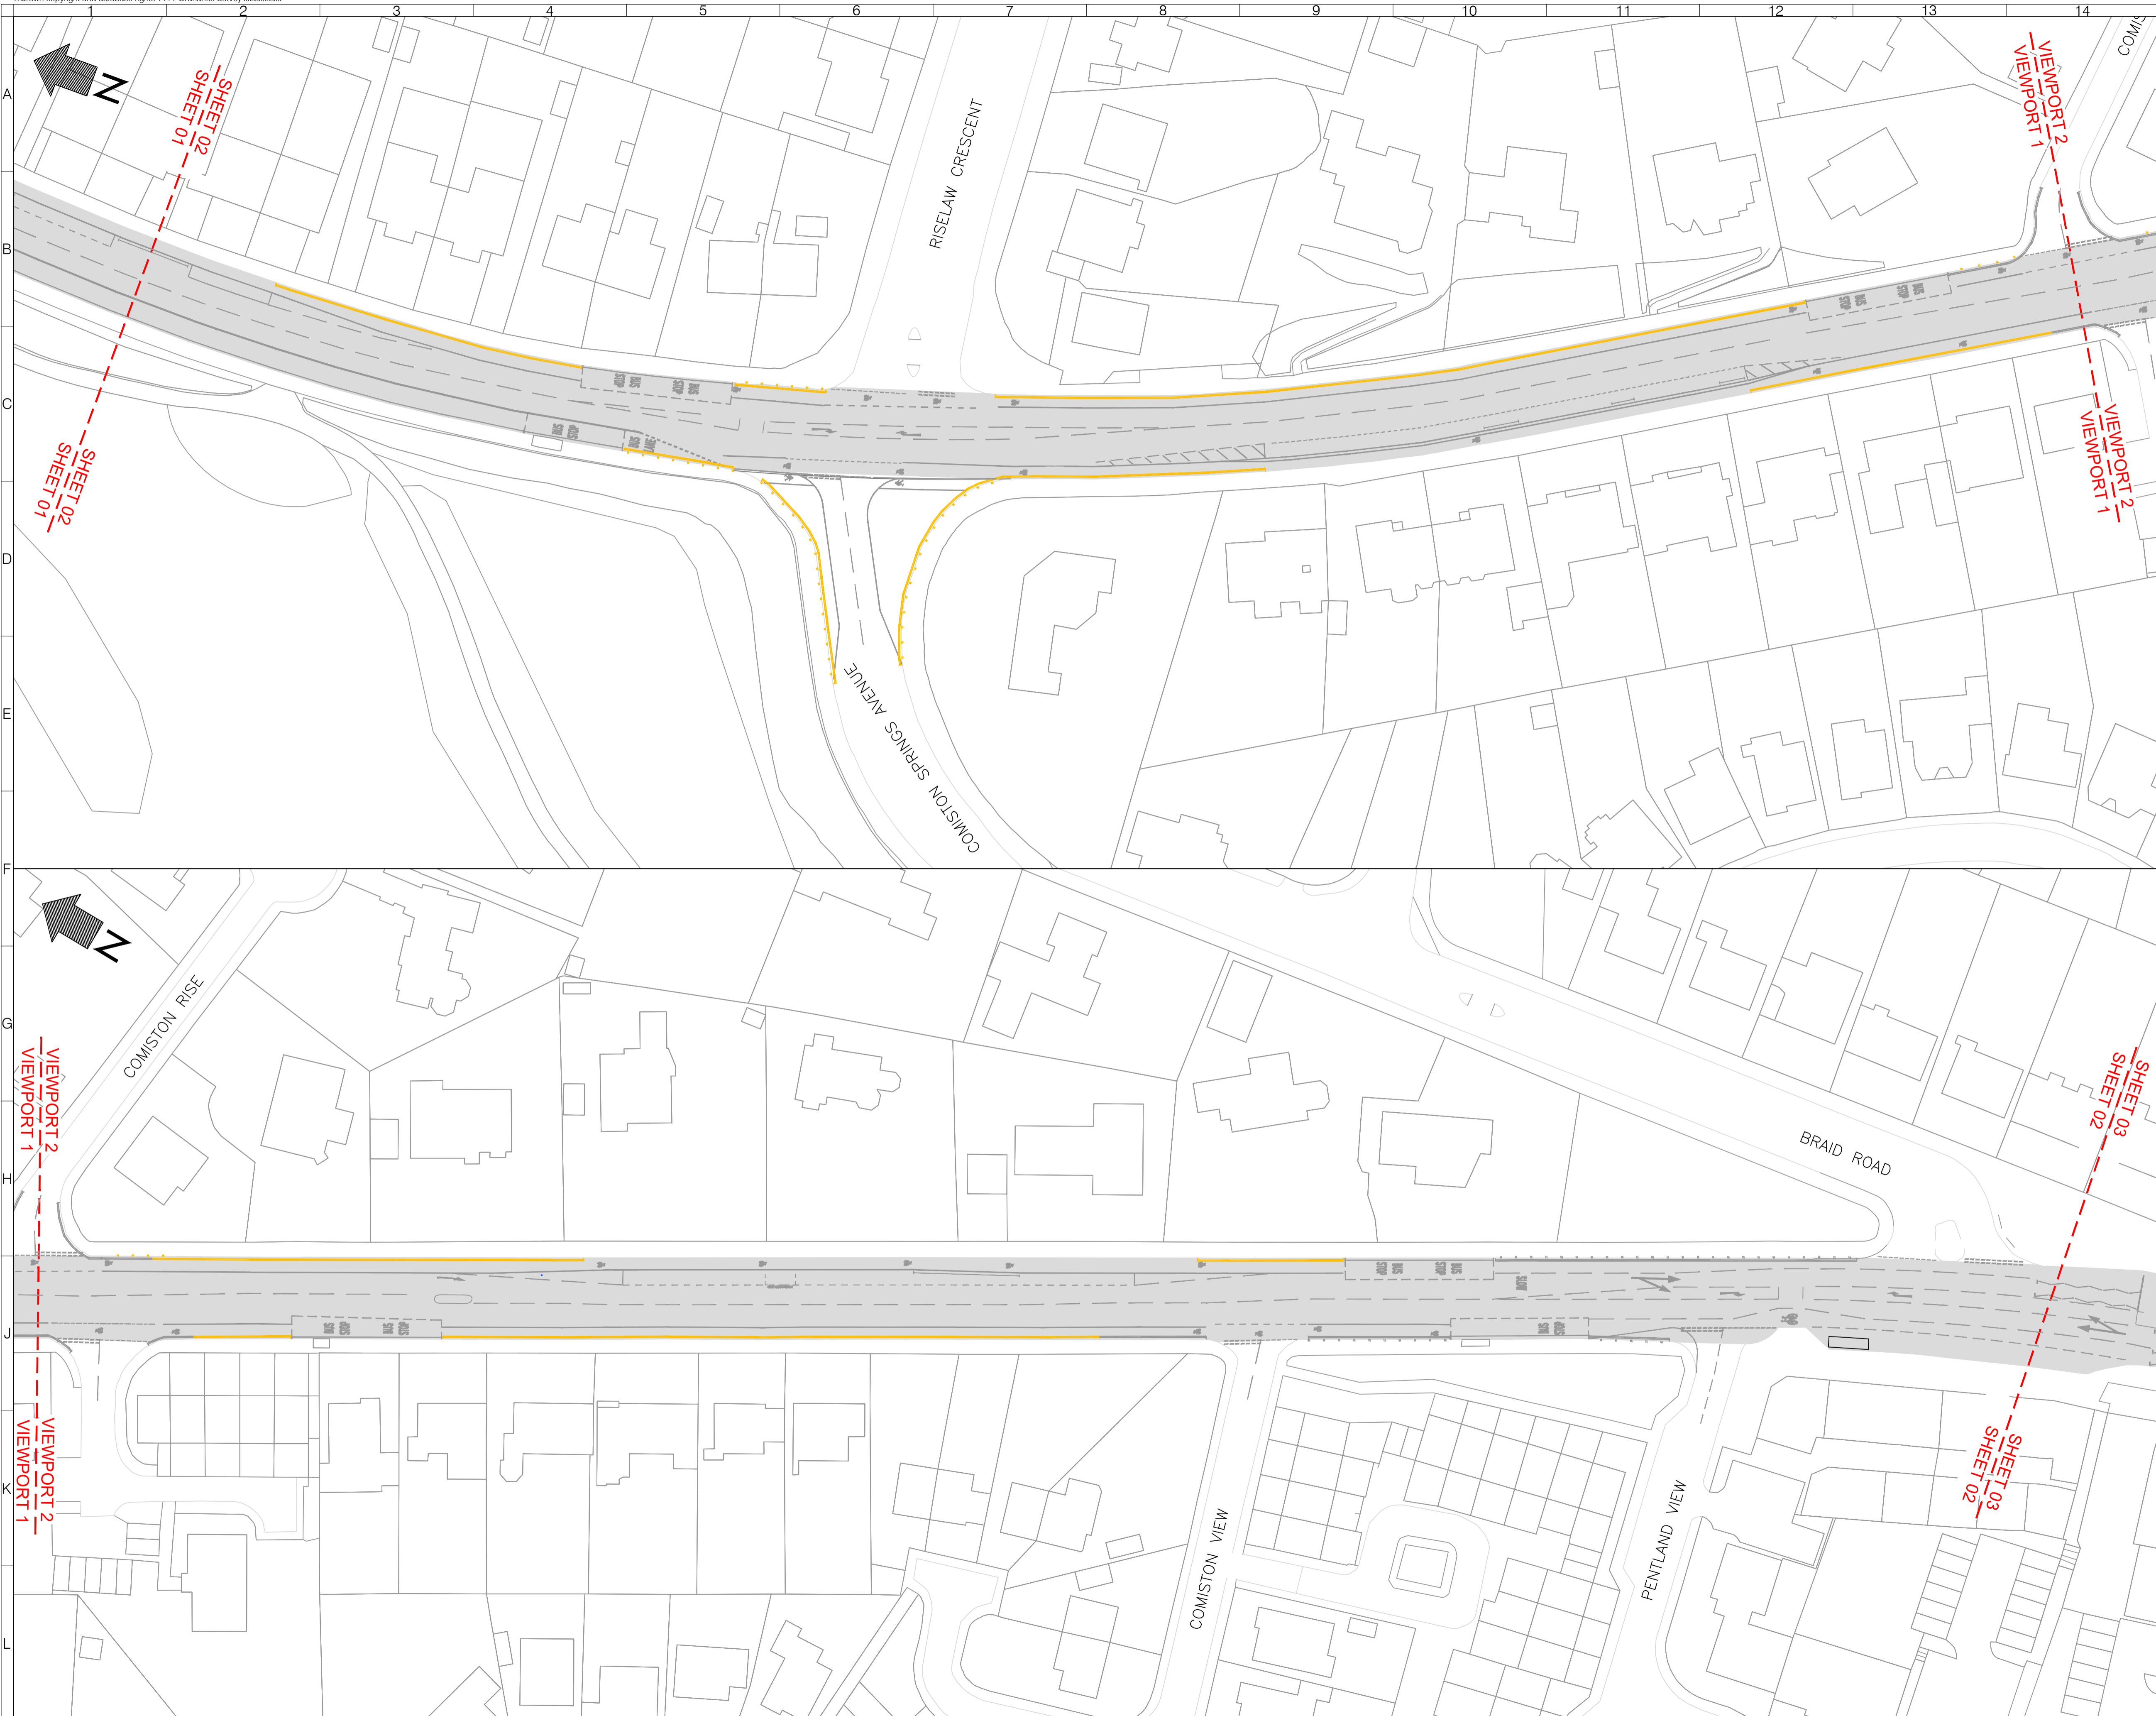

- NOTES:**
- Existing bus stop
  - Proposed 30MPH Speed limit Zone
  - Existing no waiting at any time
  - Proposed no waiting at any time
  - Proposed no loading/unloading at any time

1	OCT 2022	AMENDMENTS TO DOUBLE YELLOW LINES	ND	NC	TG
0	OCT 2022	FOR APPROVAL	SM	NC	TG
Rev	Date	Description	Drm	Chk	App

This drawing has been specifically prepared to meet the requirements of the named client and may contain design and innovative features which differ from conventional design standards.



Client: EDINBURGH THE CITY OF EDINBURGH COUNCIL


Project: NSL - CEC TRAVELLING SAFELY

Drawing Title: COMISTON ROAD -ETRO

Drawing Status: ETRO/21/29 South Plans

Drawn	Designed	Date	Scale	Size
SM	ND	OCT 2022	1:500	A1
Drawing No.	Rev			
1000007733-3-0108-02	1			



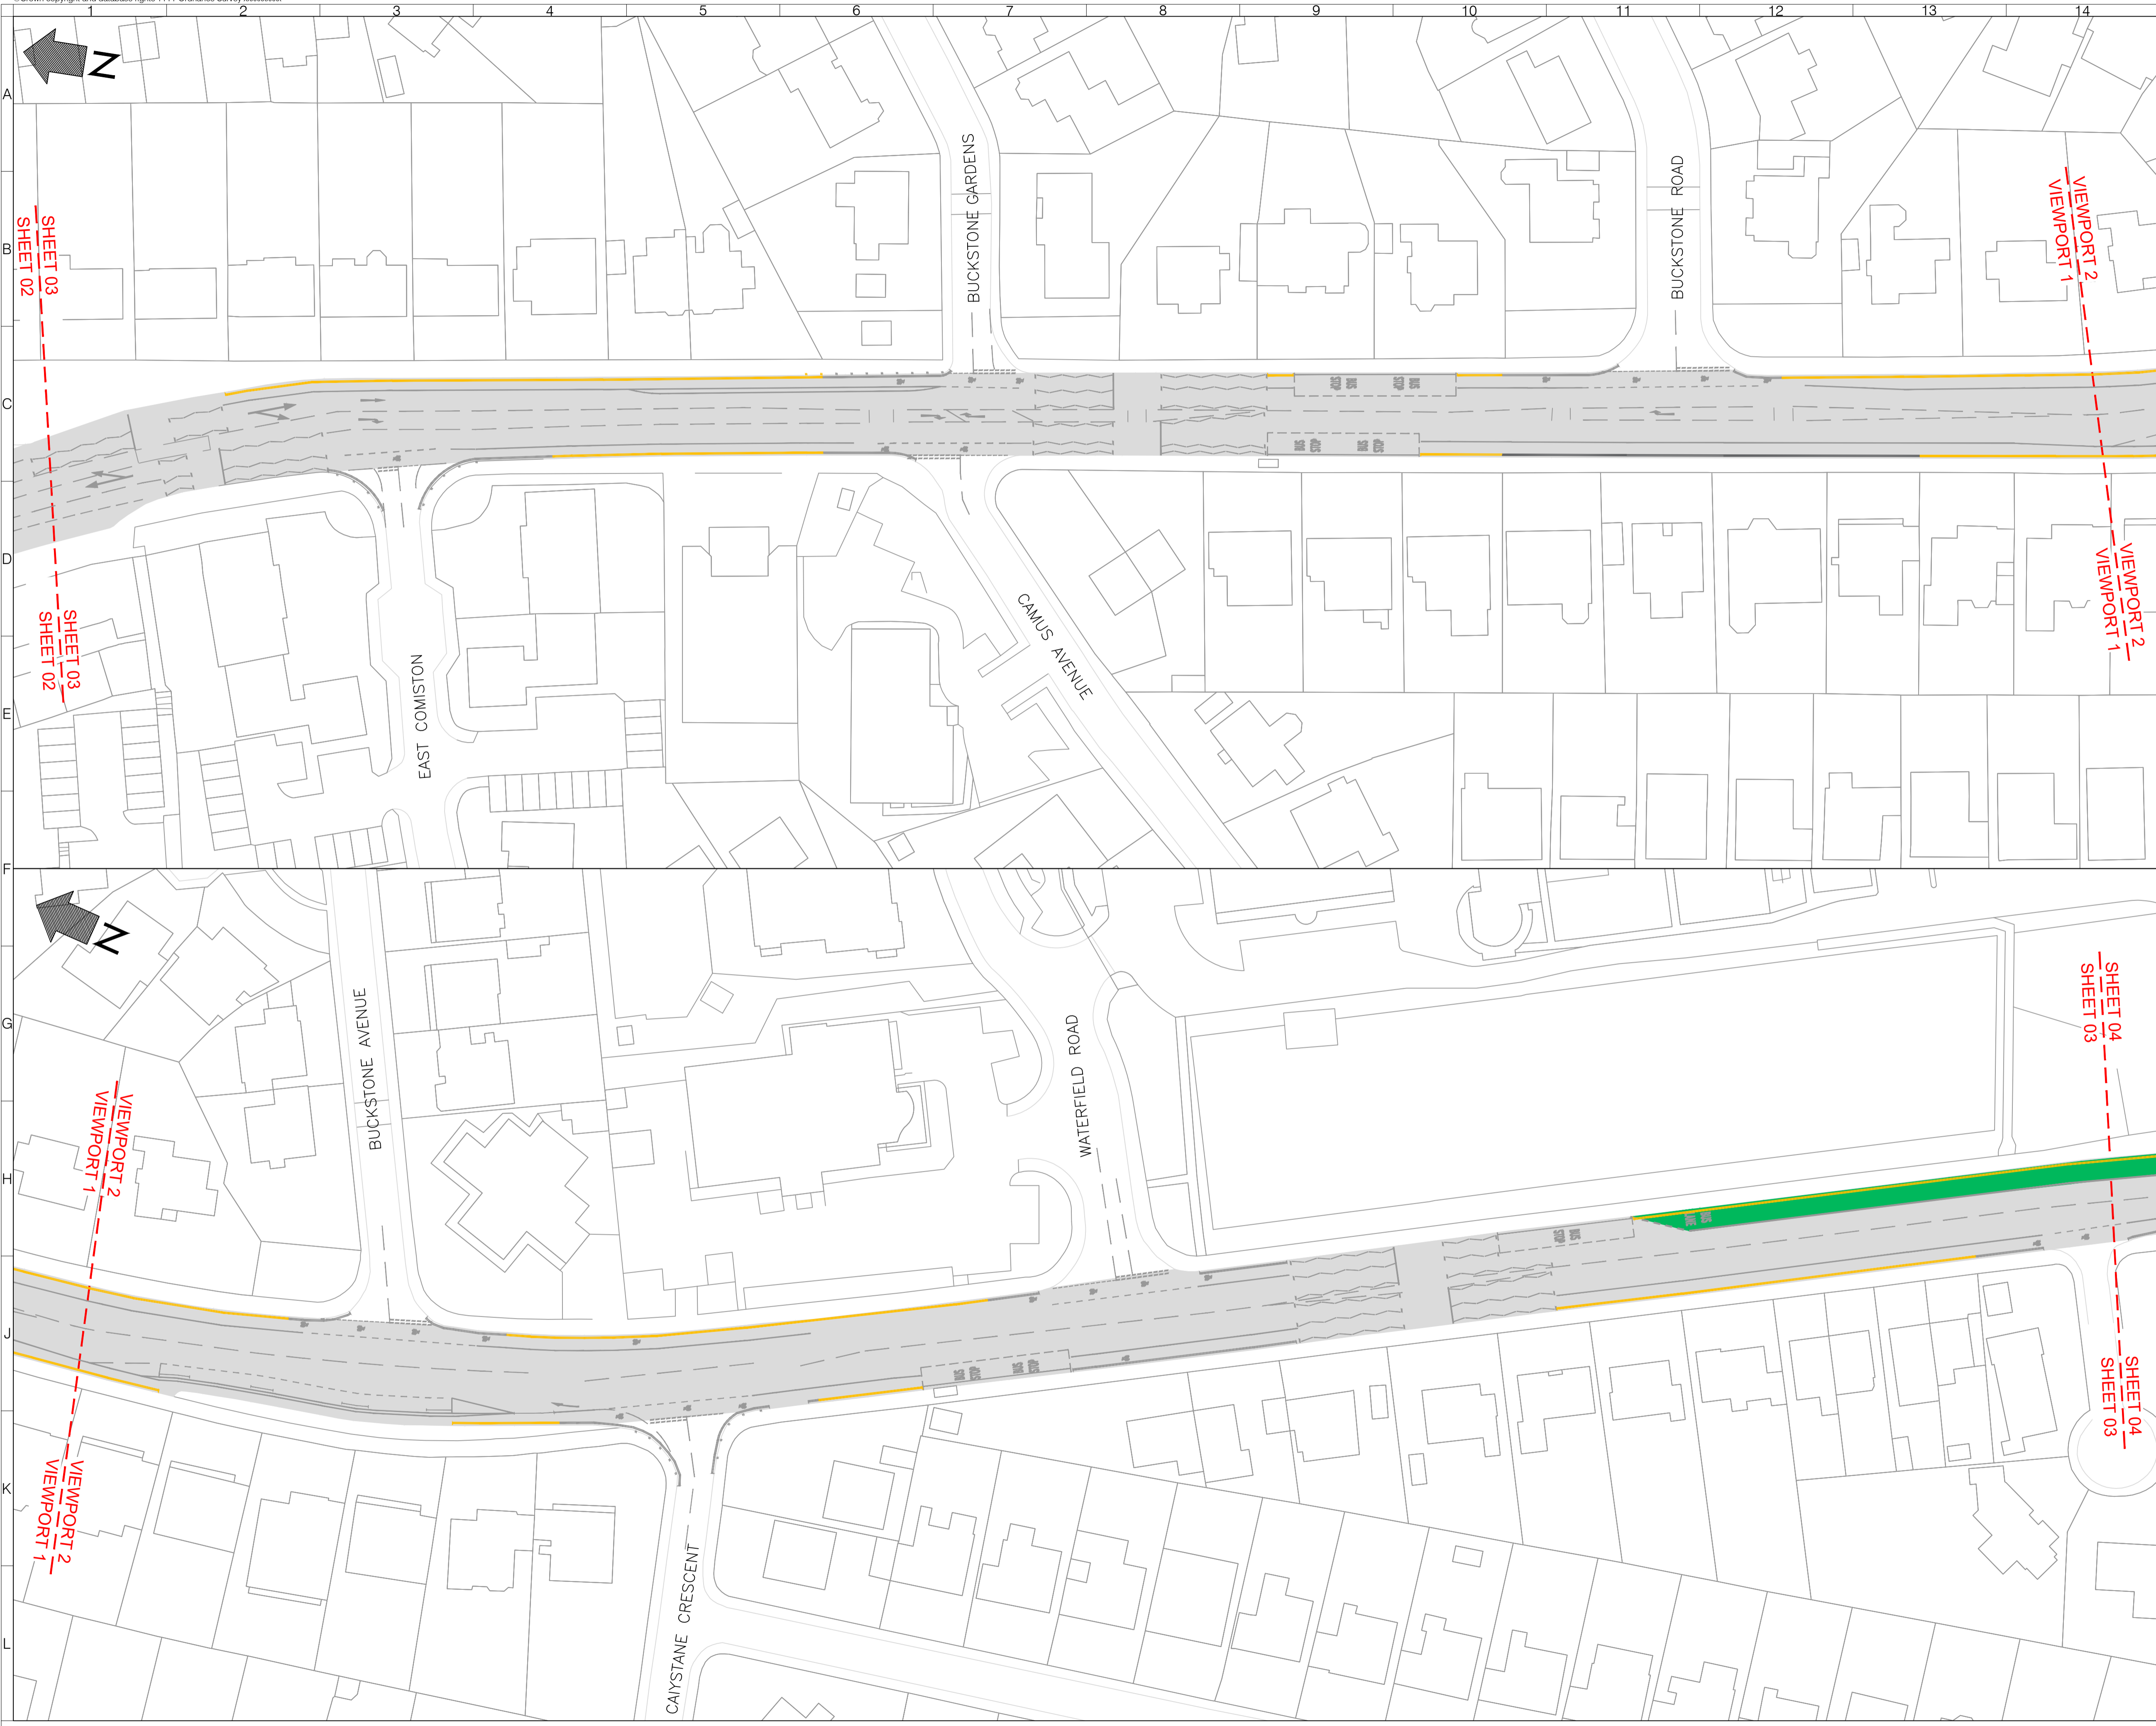

- NOTES:
- Existing bus stop
  - Proposed Bus Lane from Monday to Friday 7.30-9.30am and 4.00-6.30pm
  - Proposed 30MPH Speed limit Zone
  - Existing no waiting at any time
  - Proposed no waiting at any time
  - Proposed no loading/unloading at any time

Rev	Date	Description	Drn	Chk	App
0	OCT 2022	FOR APPROVAL	SM	NC	TG

This drawing has been specifically prepared to meet the requirements of the named client and may contain design and innovative features which differ from conventional design standards.

www.marstonholdings.co.uk/projectcentre

---

Client

---

Project

NSL - CEC TRAVELLING SAFELY

---

Drawing Title

COMISTON ROAD -ETRO

---

Drawing Status

**ETRO/21/29 South Plans**


---







Drawn	Designed	Date	Scale	Size
SM	ND	OCT 2022	1:500	A1

---

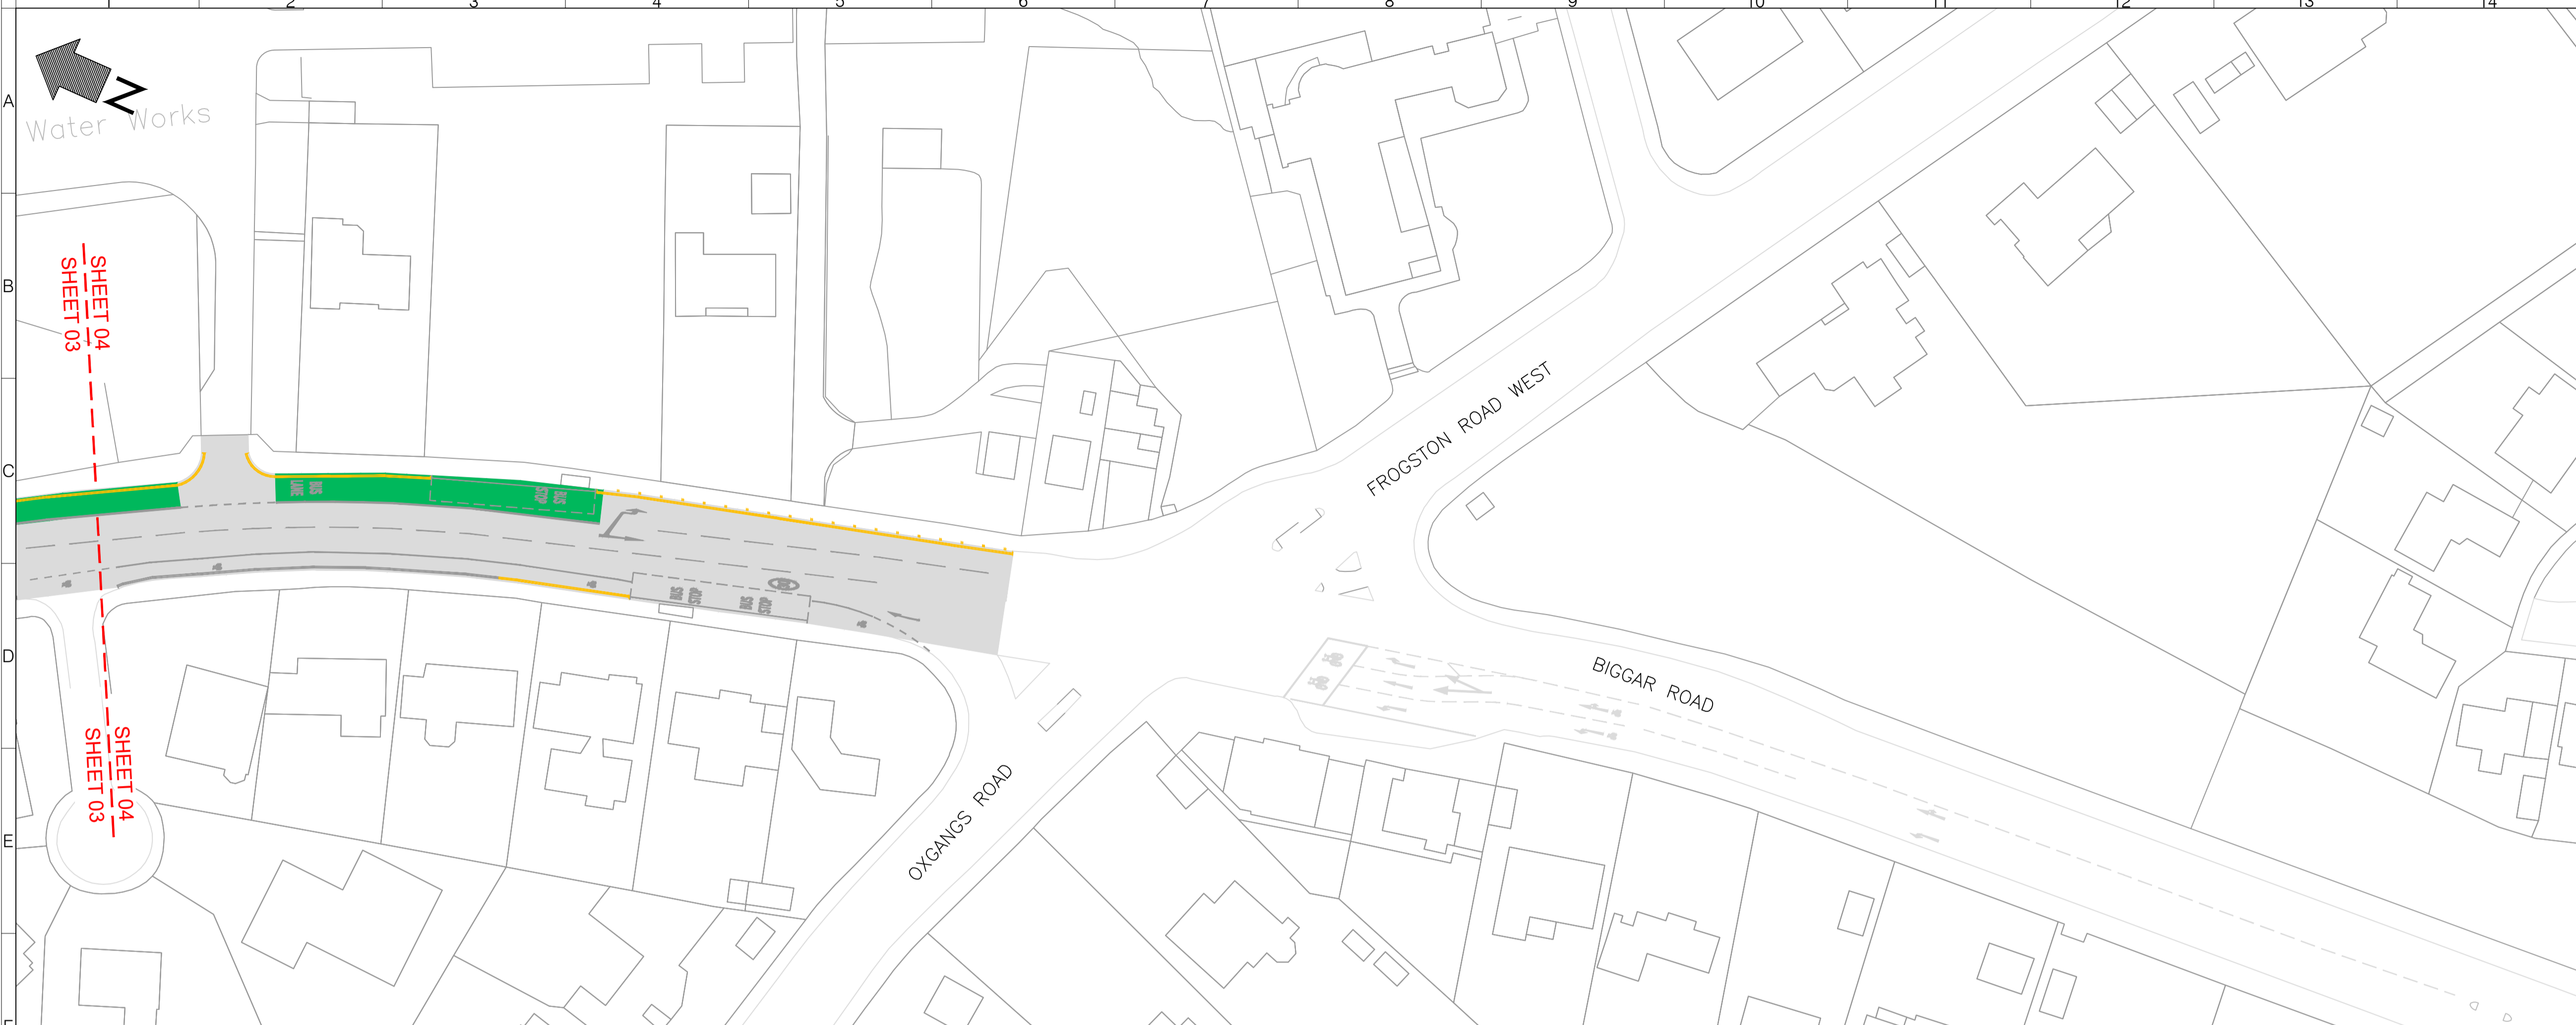Drawing No.	Rev
1000007733-3-0108-03	0



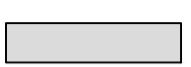

- NOTES:**
-  Existing bus stop
  -  Proposed Bus Lane from Monday to Friday 7.30-9.30am and 4.00-6.30pm
  -  Proposed 30MPH Speed limit Zone
  -  Existing no waiting at any time
  -  Proposed no waiting at any time
  -  Proposed no loading/unloading at any time

SHEET 04  
 SHEET 03  
 SHEET 04  
 SHEET 03

Rev	Date	Description	Drn	Chk	App
0	OCT 2022	FOR APPROVAL	SM	NC	TG

This drawing has been specifically prepared to meet the requirements of the named client and may contain design and innovative features which differ from conventional design standards.



www.marstonholdings.co.uk/projectcentre

---



---

Project  
NSL - CEO TRAVELLING SAFELY

---

Drawing Title  
COMISTON ROAD -ETRO

---

Drawing Status  
ETRO/21/29 South Plans

Drawn	Designed	Date	Scale	Size
SM	ND	OCT 2022	1:500	A1

Drawing No.	Rev
1000007733-3-0108-04	0