



- NOTES**
- Existing waiting restrictions
  - Existing no waiting at any time
  - Existing no loading/unloading at any times
  - Existing no loading/unloading during times shown
  - Proposed no waiting at any time
  - Proposed no loading/unloading at any time
  - Existing bus stop

SHEET 02 -  
SHEET 01

SHEET 02 -  
SHEET 01

| Rev | Date     | Description  | Drn | Chk | App |
|-----|----------|--------------|-----|-----|-----|
| 0   | OCT 2022 | FOR APPROVAL | SM  | NC  | TG  |

This drawing has been specifically prepared to meet the requirements of the named client and may contain design and innovative features which differ from conventional design standards.

www.marstonholdings.co.uk/projectcentre

Client

Project

TRAVELLING SAFELY

Drawing Title

A90 QUEENSFERRY  
SHEET 01 OF 21


Drawing Status

**ETRO/21/30 West Plans**

|       |          |          |       |      |
|-------|----------|----------|-------|------|
| Drawn | Designed | Date     | Scale | Size |
| SM    | KR       | OCT 2022 | 1:250 | A1   |

Drawing No. 1000007733-3-0126

Rev 0

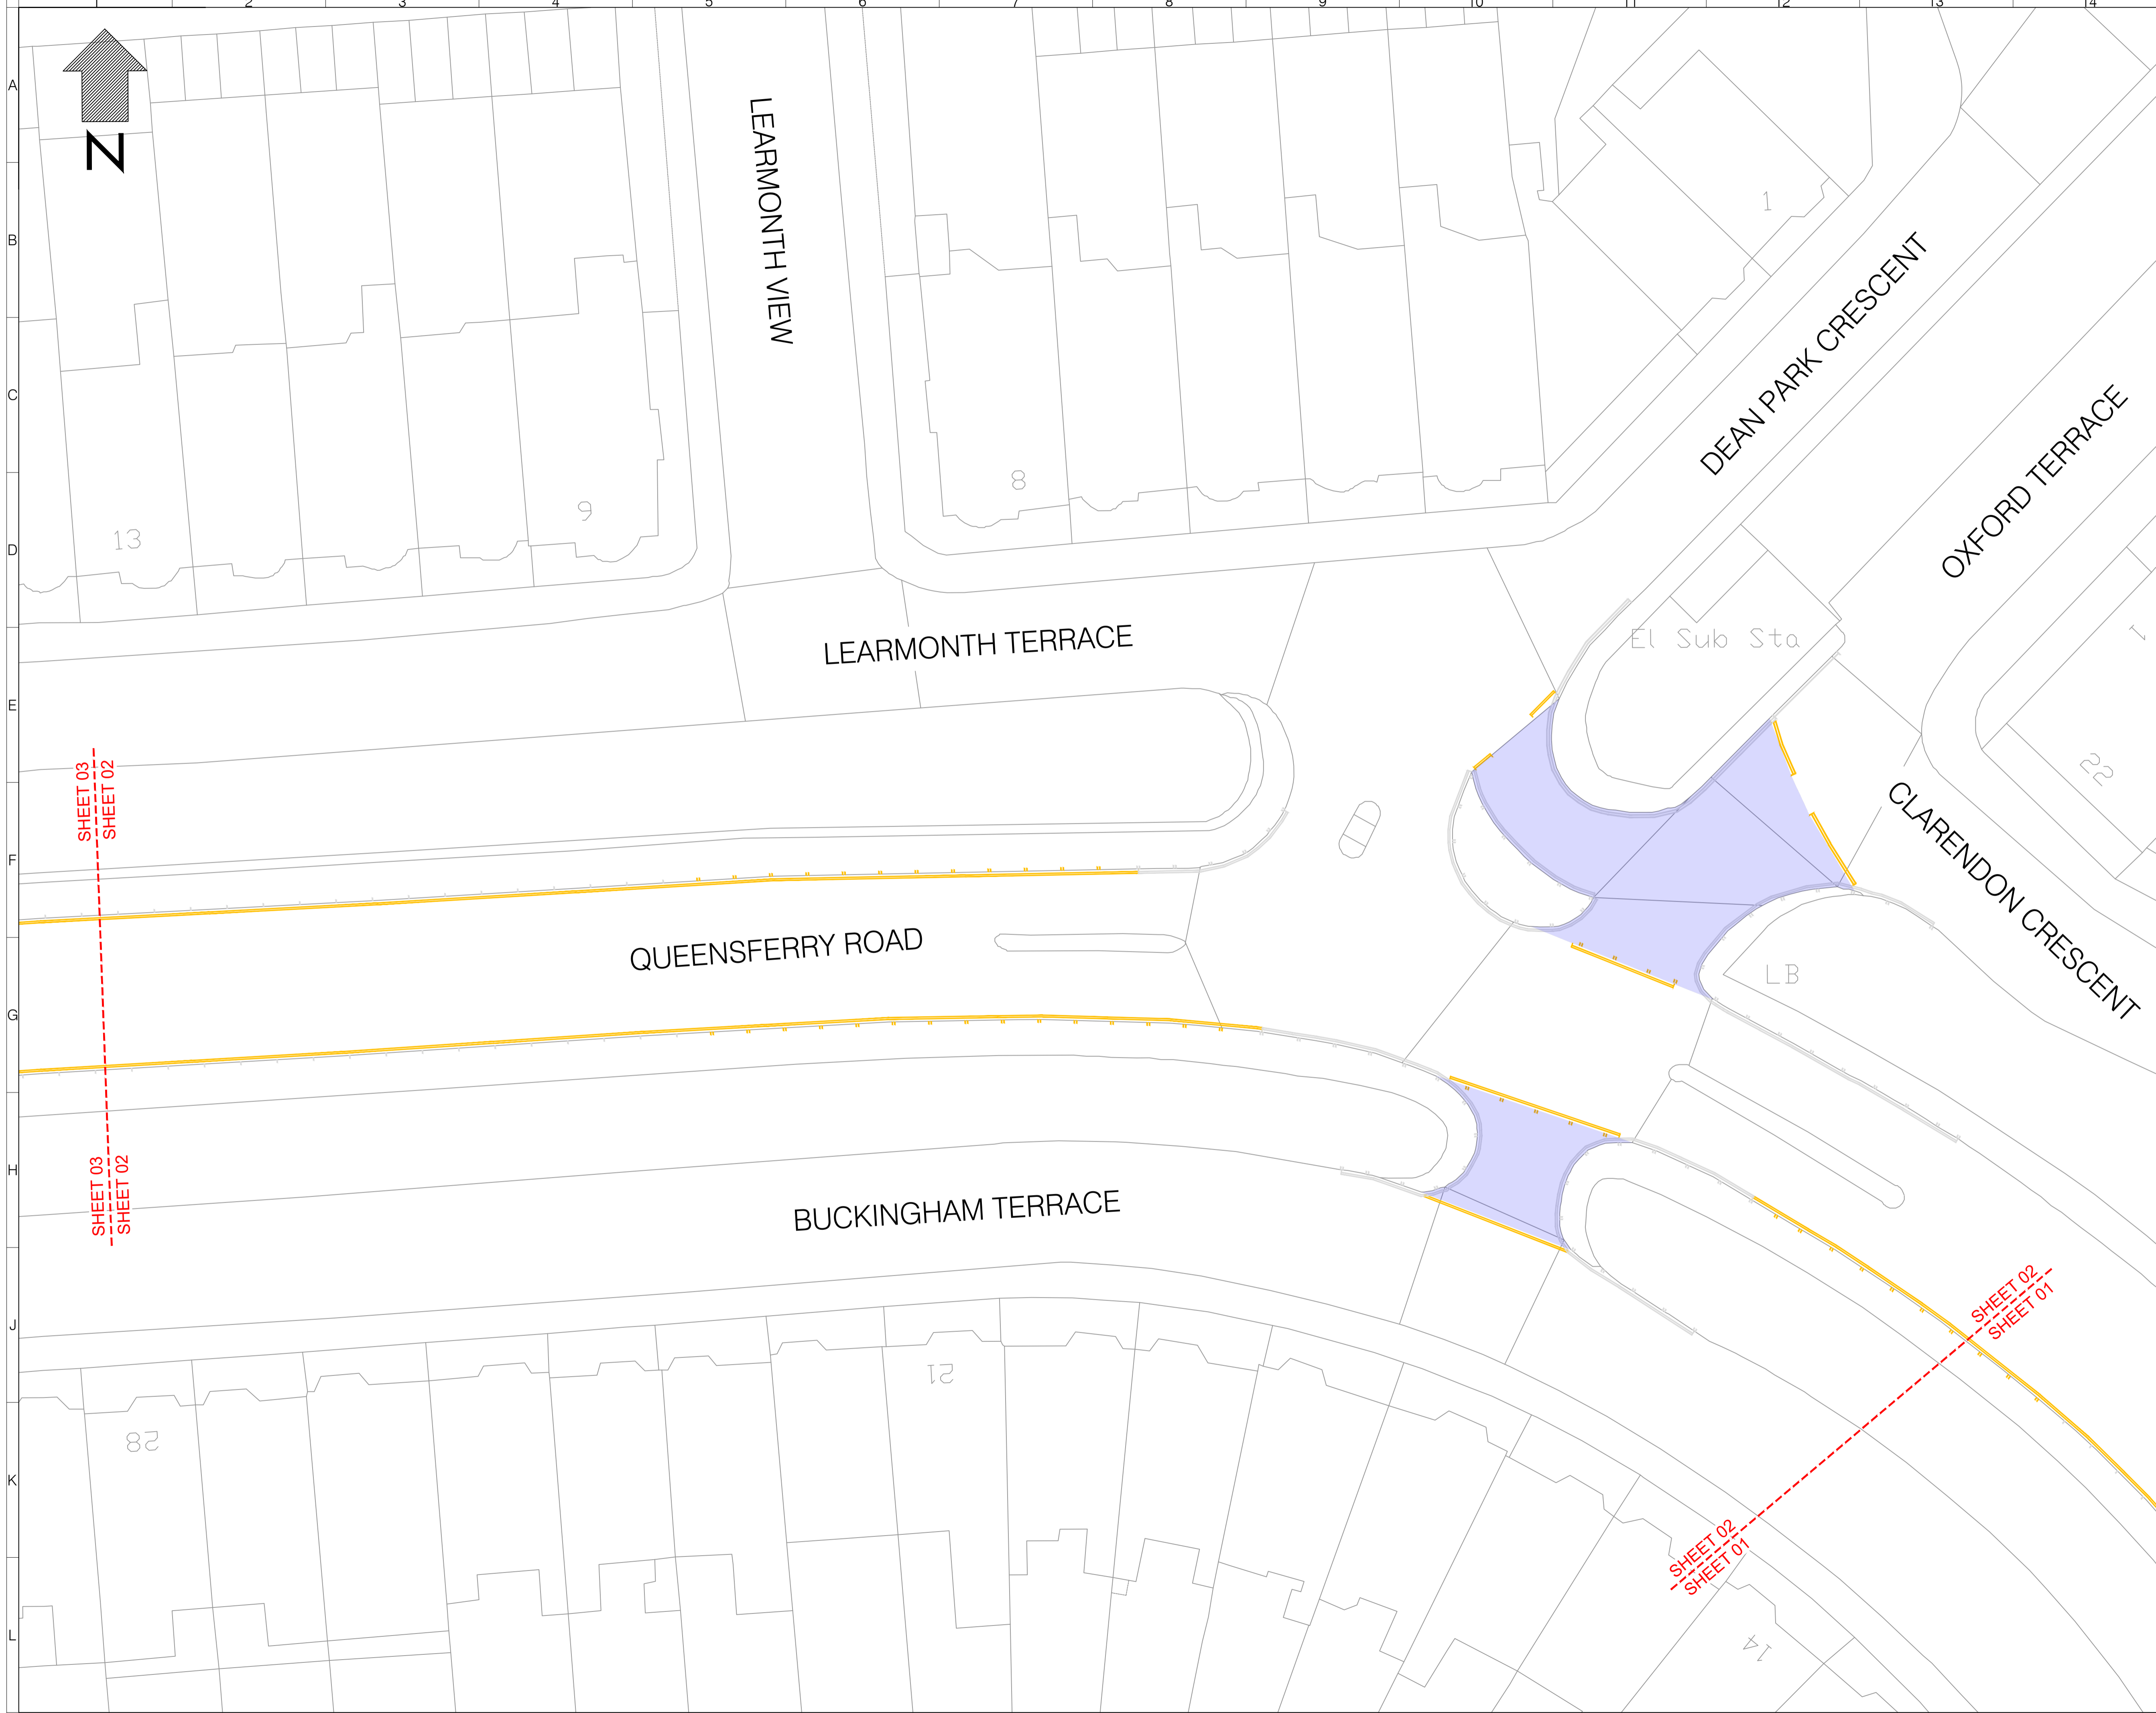

- NOTES**
- Existing waiting restrictions
  - Existing no waiting at any time
  - Existing no loading/unloading at any times
  - Existing no loading/unloading during times shown
  - Proposed no waiting at any time
  - Proposed no loading/unloading at any time
  - Proposed prohibition of vehicles

SHEET 03  
- - -  
SHEET 02

SHEET 03  
- - -  
SHEET 02

SHEET 02  
- - -  
SHEET 01

SHEET 02  
- - -  
SHEET 01

| Rev | Date     | Description  | Drn | Chk | App |
|-----|----------|--------------|-----|-----|-----|
| 0   | OCT 2022 | FOR APPROVAL | SM  | NC  | TG  |

This drawing has been specifically prepared to meet the requirements of the named client and may contain design and innovative features which differ from conventional design standards.

**PROJECT CENTRE**

[www.marstonholdings.co.uk/projectcentre](http://www.marstonholdings.co.uk/projectcentre)

Client  
**EDINBURGH**  
THE CITY OF EDINBURGH COUNCIL


Project  
TRAVELLING SAFELY

Drawing Title  
A90 QUEENSFERRY  
SHEET 02 OF 21

Drawing Status  
**ETRO/21/30 West Plans**

| Drawn | Designed | Date     | Scale | Size |
|-------|----------|----------|-------|------|
| SM    | KR       | OCT 2022 | 1:250 | A1   |

| Drawing No.       | Rev |
|-------------------|-----|
| 1000007733-3-0126 | 0   |

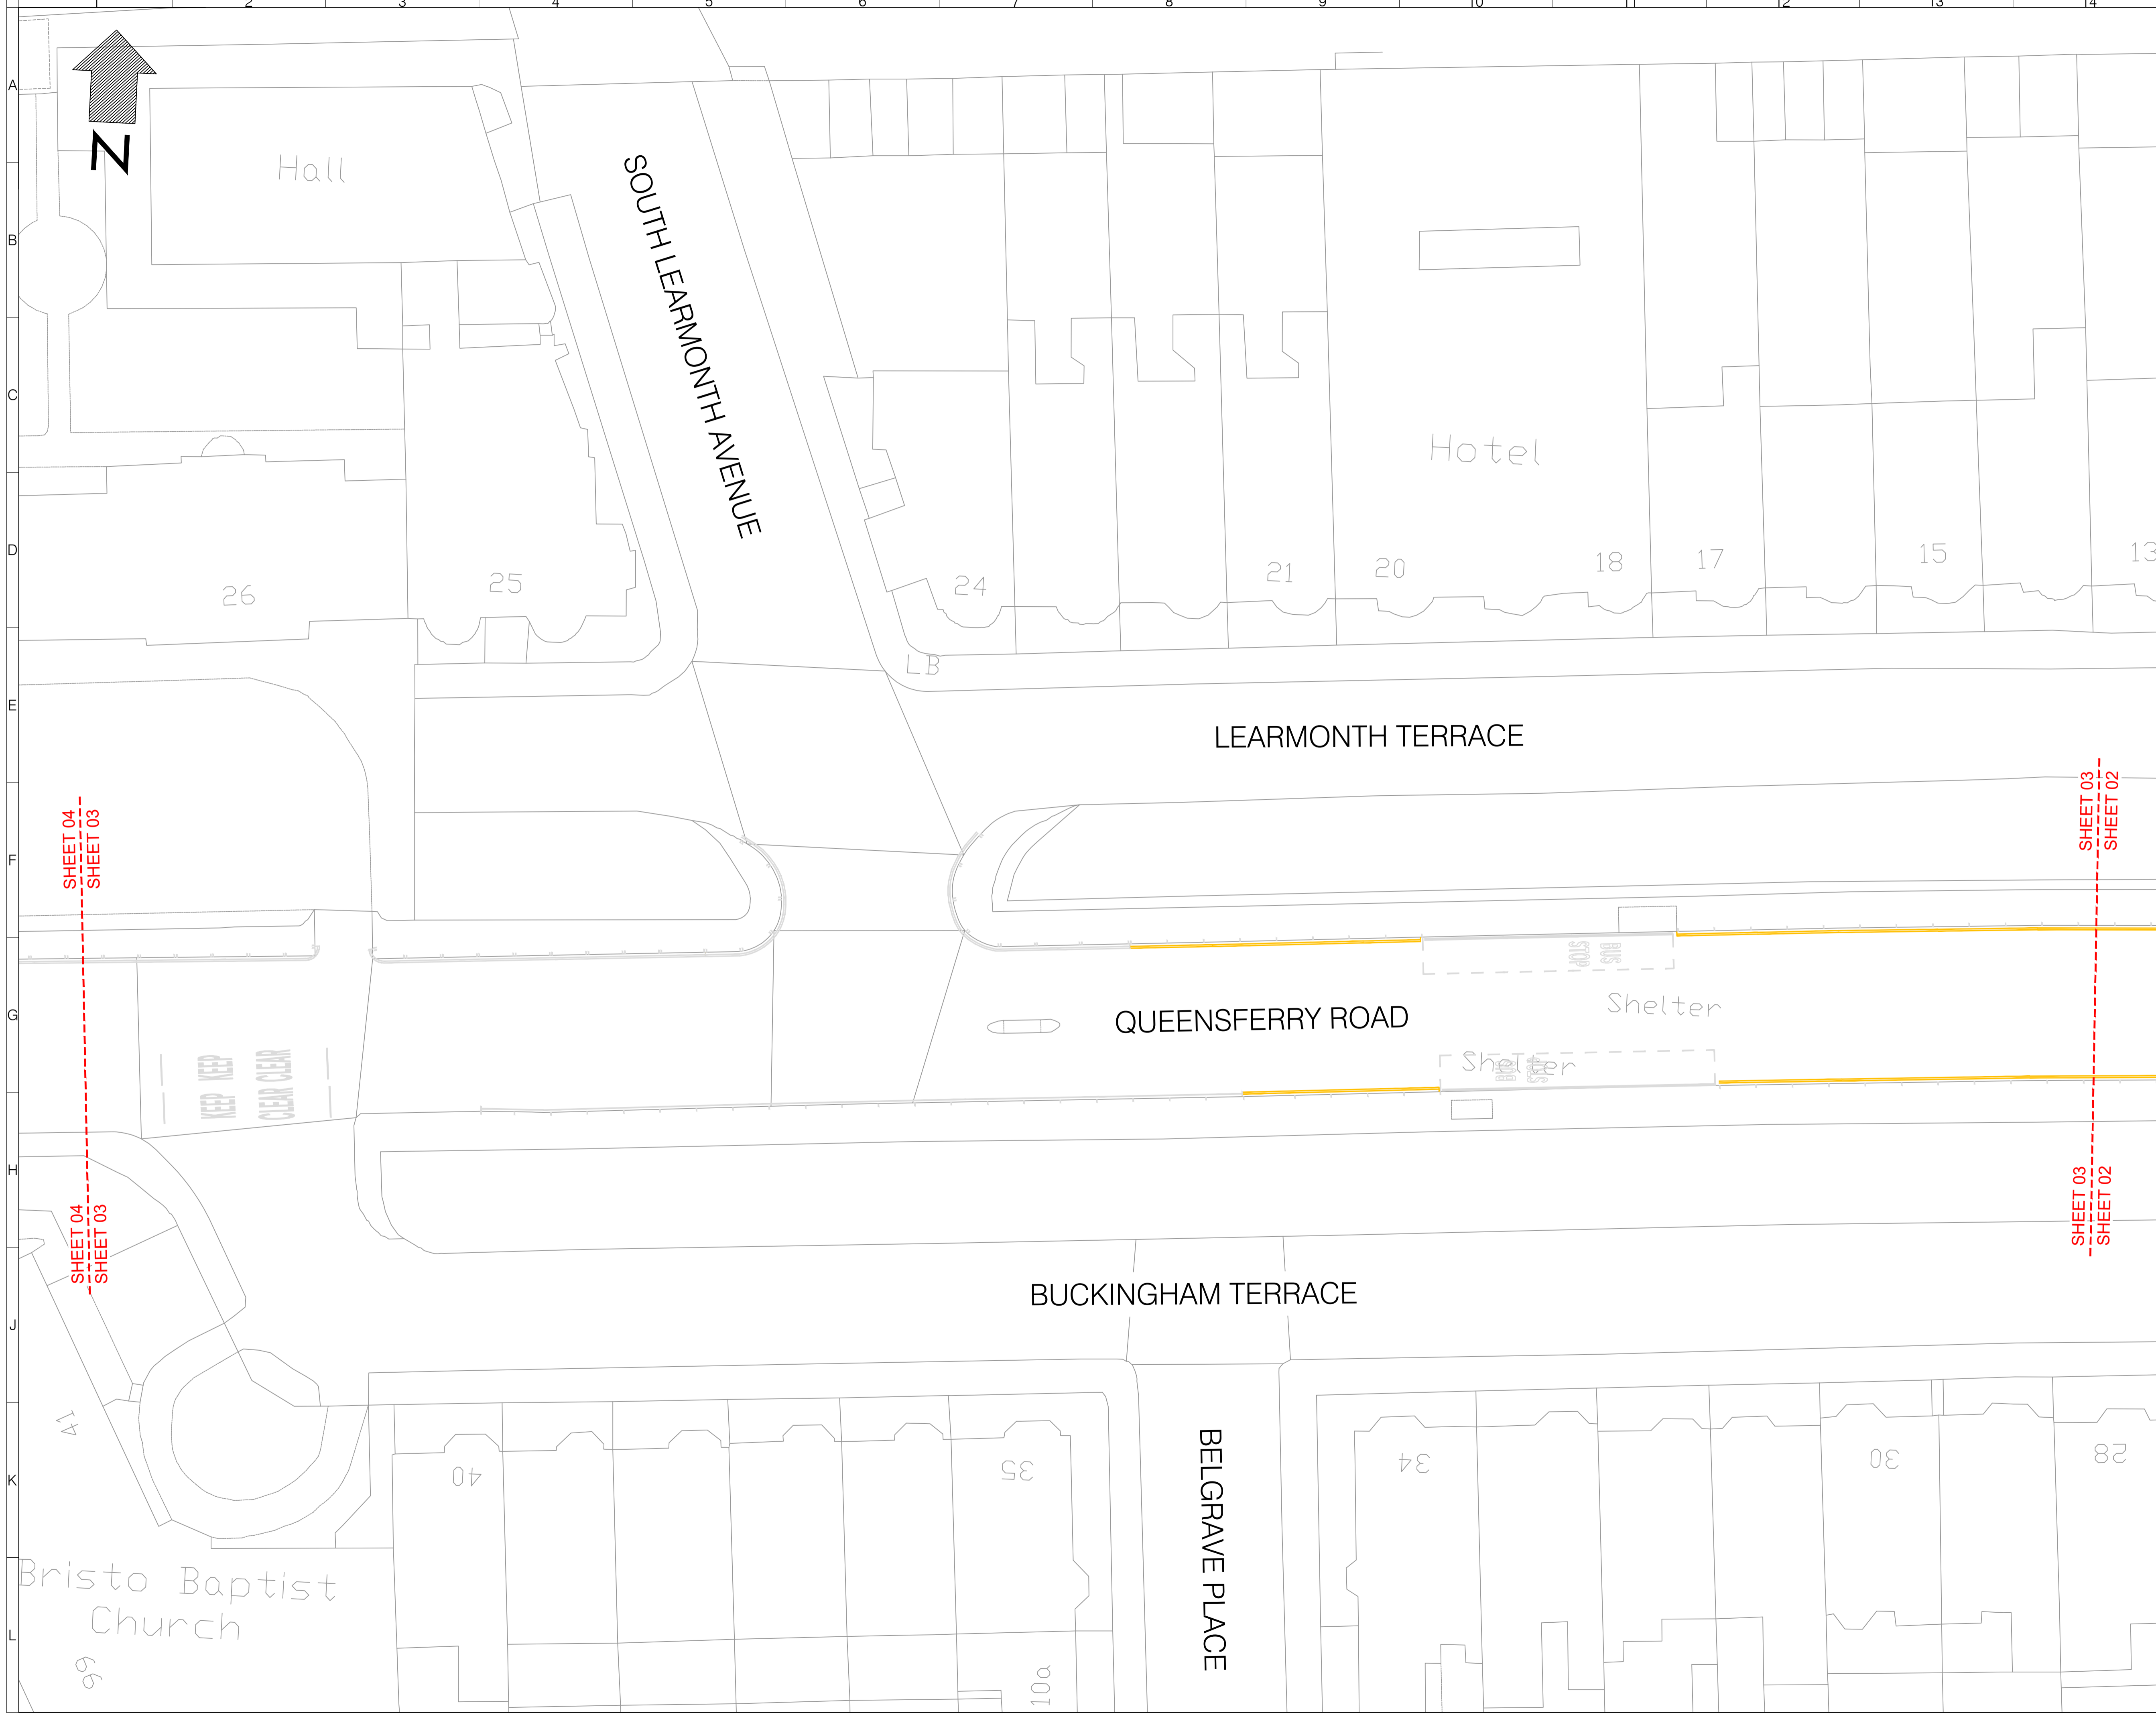

- NOTES**
- Existing waiting restrictions
  - Existing no waiting at any time
  - Existing no loading/unloading at any times
  - Existing no loading/unloading during times shown
  - Proposed no waiting at any time

| Rev | Date     | Description  | Drn | Chk | App |
|-----|----------|--------------|-----|-----|-----|
| 0   | OCT 2022 | FOR APPROVAL | SM  | NC  | TG  |

This drawing has been specifically prepared to meet the requirements of the named client and may contain design and innovative features which differ from conventional design standards.

**PROJECT CENTRE**

[www.marstonholdings.co.uk/projectcentre](http://www.marstonholdings.co.uk/projectcentre)

Client  
**EDINBURGH**  
 THE CITY OF EDINBURGH COUNCIL


Project  
 TRAVELLING SAFELY





Drawing Title  
 A90 QUEENSFERRY  
 SHEET 03 OF 21

Drawing Status  
 ETRO/21/30 West Plans
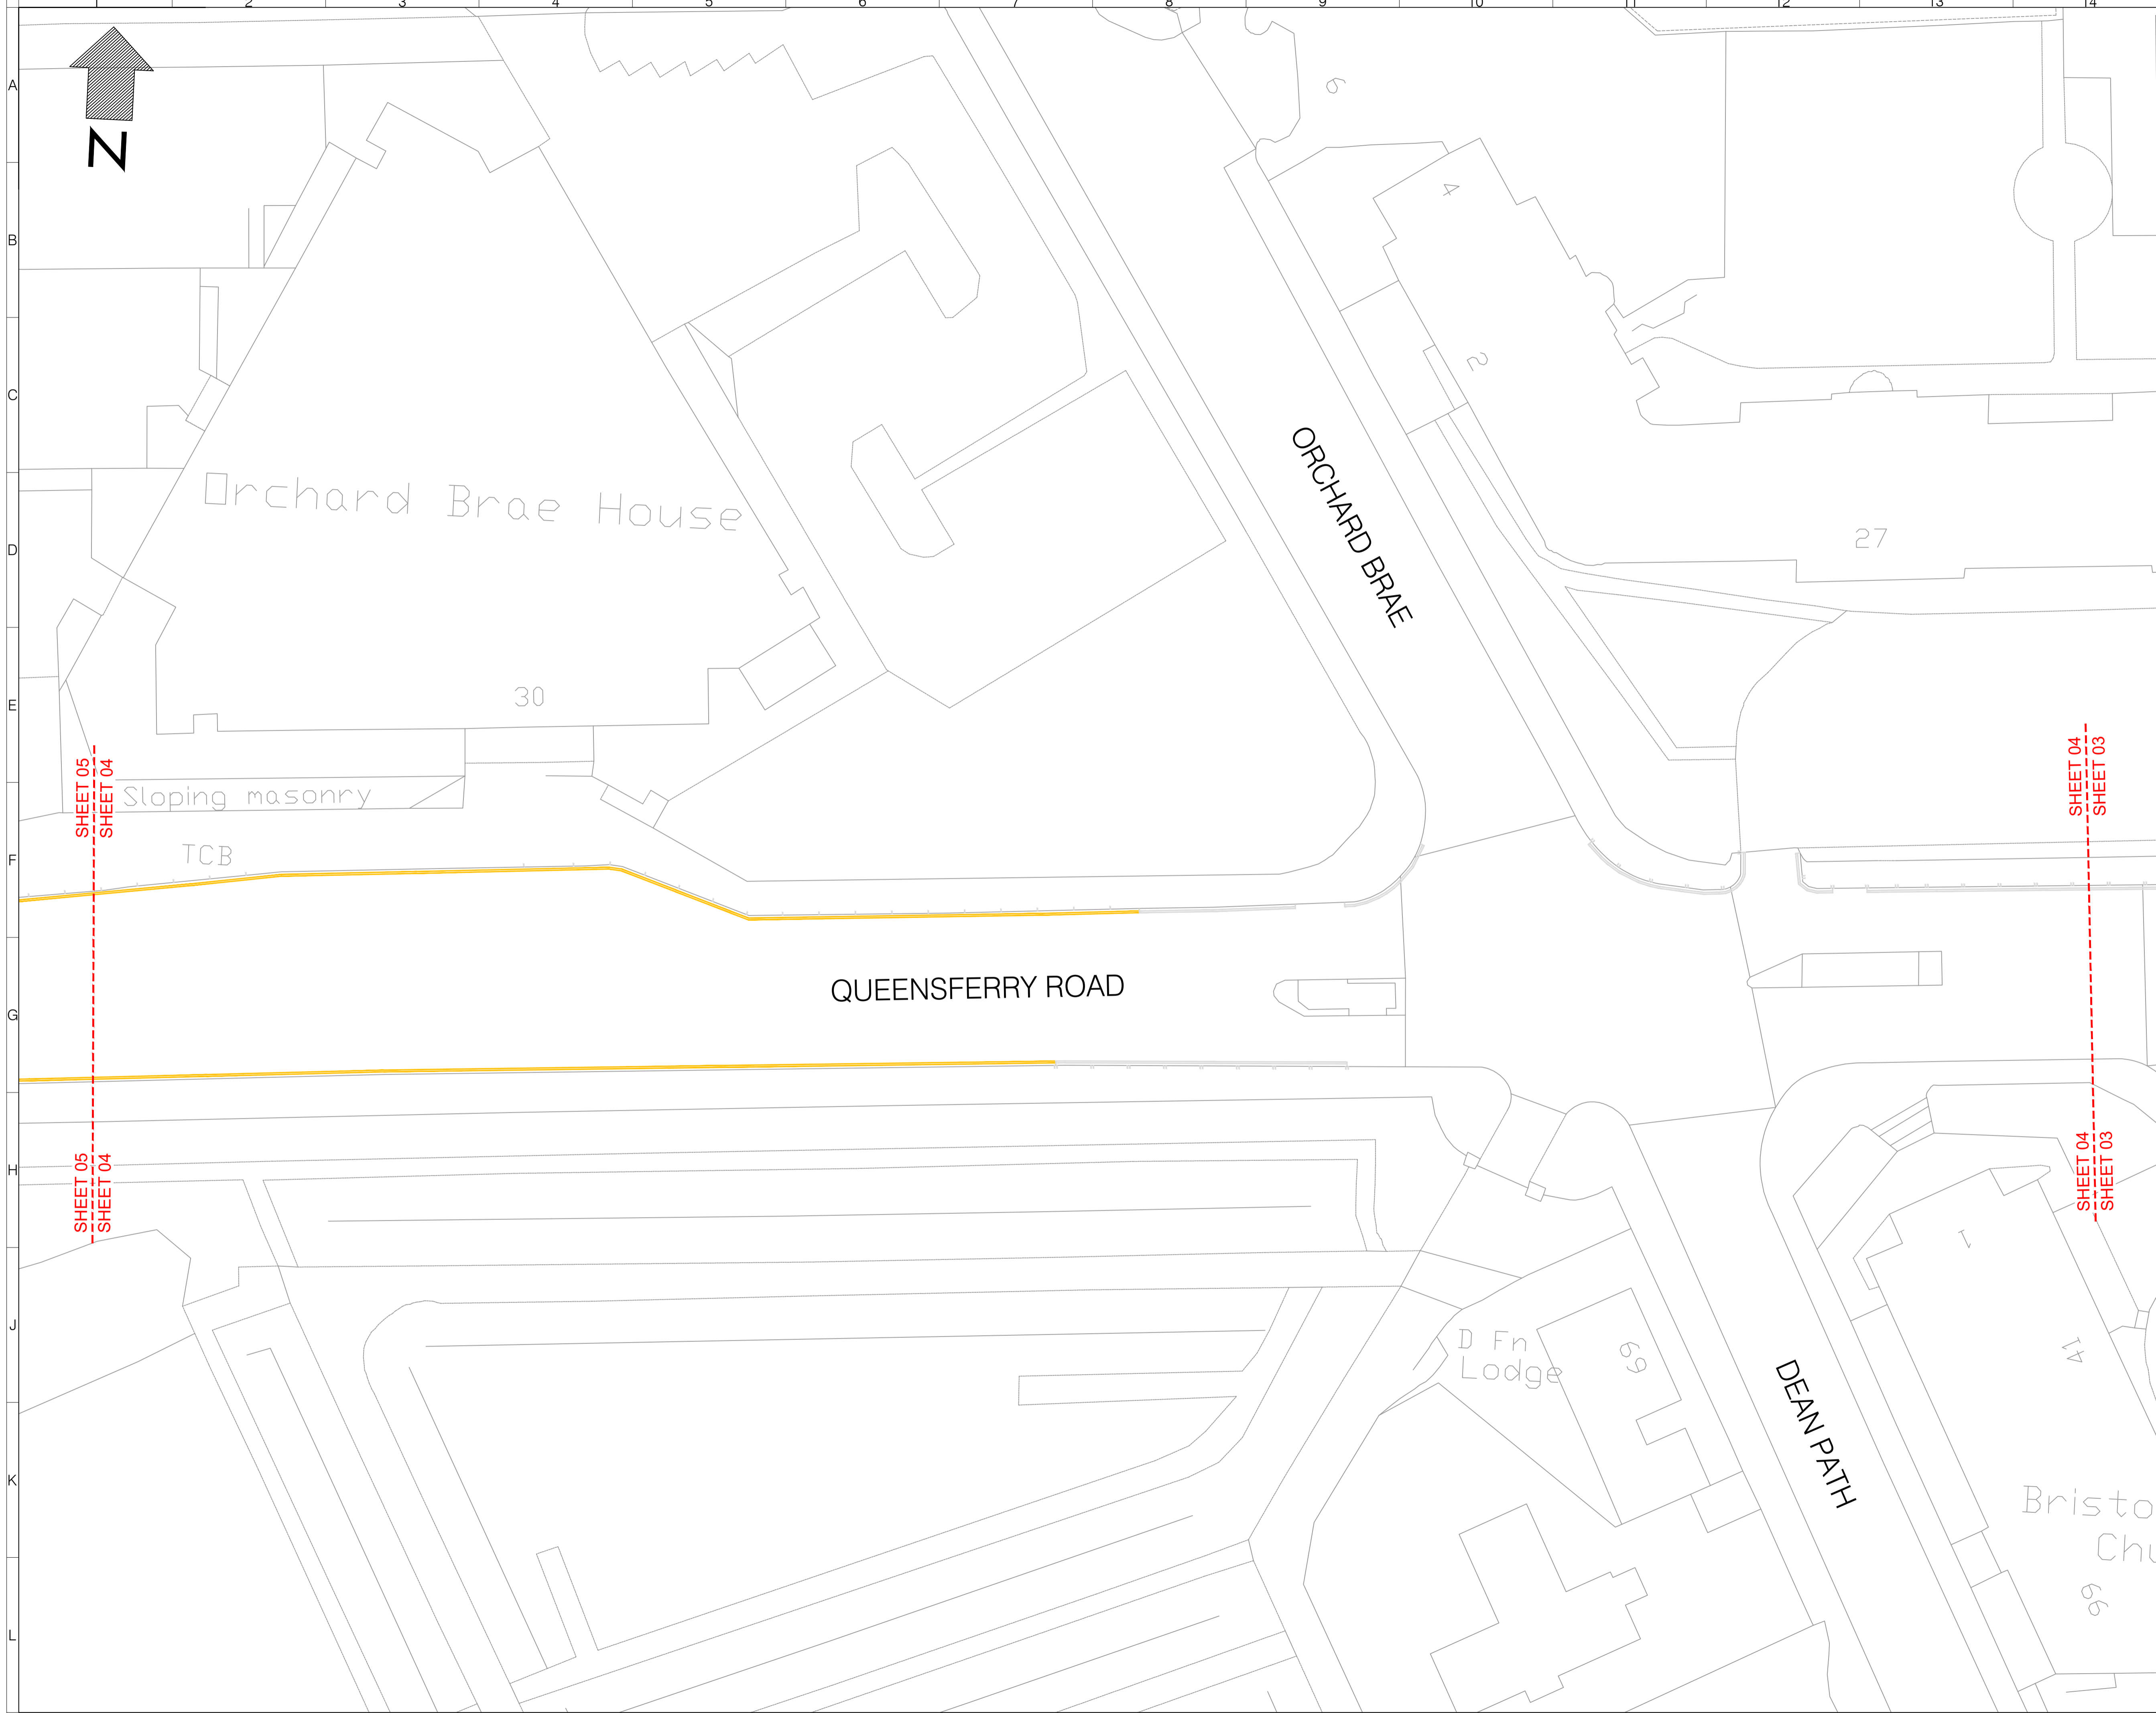
| Drawn | Designed | Date     | Scale | Size |
|-------|----------|----------|-------|------|
| SM    | KR       | OCT 2022 | 1:250 | A1   |

| Drawing No.       | Rev |
|-------------------|-----|
| 1000007733-3-0126 | 0   |



- NOTES**
-  Existing no waiting at any time
  -  Existing no loading/unloading at any times
  -  Existing no loading/unloading during times shown
  -  Proposed no waiting at any time

| Rev | Date     | Description  | Drn | Chk | App |
|-----|----------|--------------|-----|-----|-----|
| 0   | OCT 2022 | FOR APPROVAL | SM  | NC  | TG  |

This drawing has been specifically prepared to meet the requirements of the named client and may contain design and innovative features which differ from conventional design standards.



www.marstonholdings.co.uk/projectcentre

Client



Project

TRAVELLING SAFELY

Drawing Title

A90 QUEENSFERRY  
SHEET 04 OF 21

Drawing Status




ETRO/21/30 West Plans

|       |          |          |       |      |
|-------|----------|----------|-------|------|
| Drawn | Designed | Date     | Scale | Size |
| SM    | KR       | OCT 2022 | 1:250 | A1   |

Drawing No. 1000007733-3-0126

Rev 0



- NOTES
-  Existing no loading/unloading during times shown
  -  Proposed no waiting at any time
  -  Existing bus stop

| Rev | Date     | Description  | Drn | Chk | App |
|-----|----------|--------------|-----|-----|-----|
| 0   | OCT 2022 | FOR APPROVAL | SM  | NC  | TG  |

This drawing has been specifically prepared to meet the requirements of the named client and may contain design and innovative features which differ from conventional design standards.

**PROJECT CENTRE**  
www.marstonholdings.co.uk/projectcentre

**EDINBURGH**  
THE CITY OF EDINBURGH COUNCIL

Client

Project: TRAVELLING SAFELY


Drawing Title: A90 QUEENSFERRY SHEET 05 OF 21

Drawing Status: ETRO/21/30 West Plans

|       |          |          |       |      |
|-------|----------|----------|-------|------|
| Drawn | Designed | Date     | Scale | Size |
| SM    | KR       | OCT 2022 | 1:250 | A1   |

Drawing No. 1000007733-3-0126

Rev 0

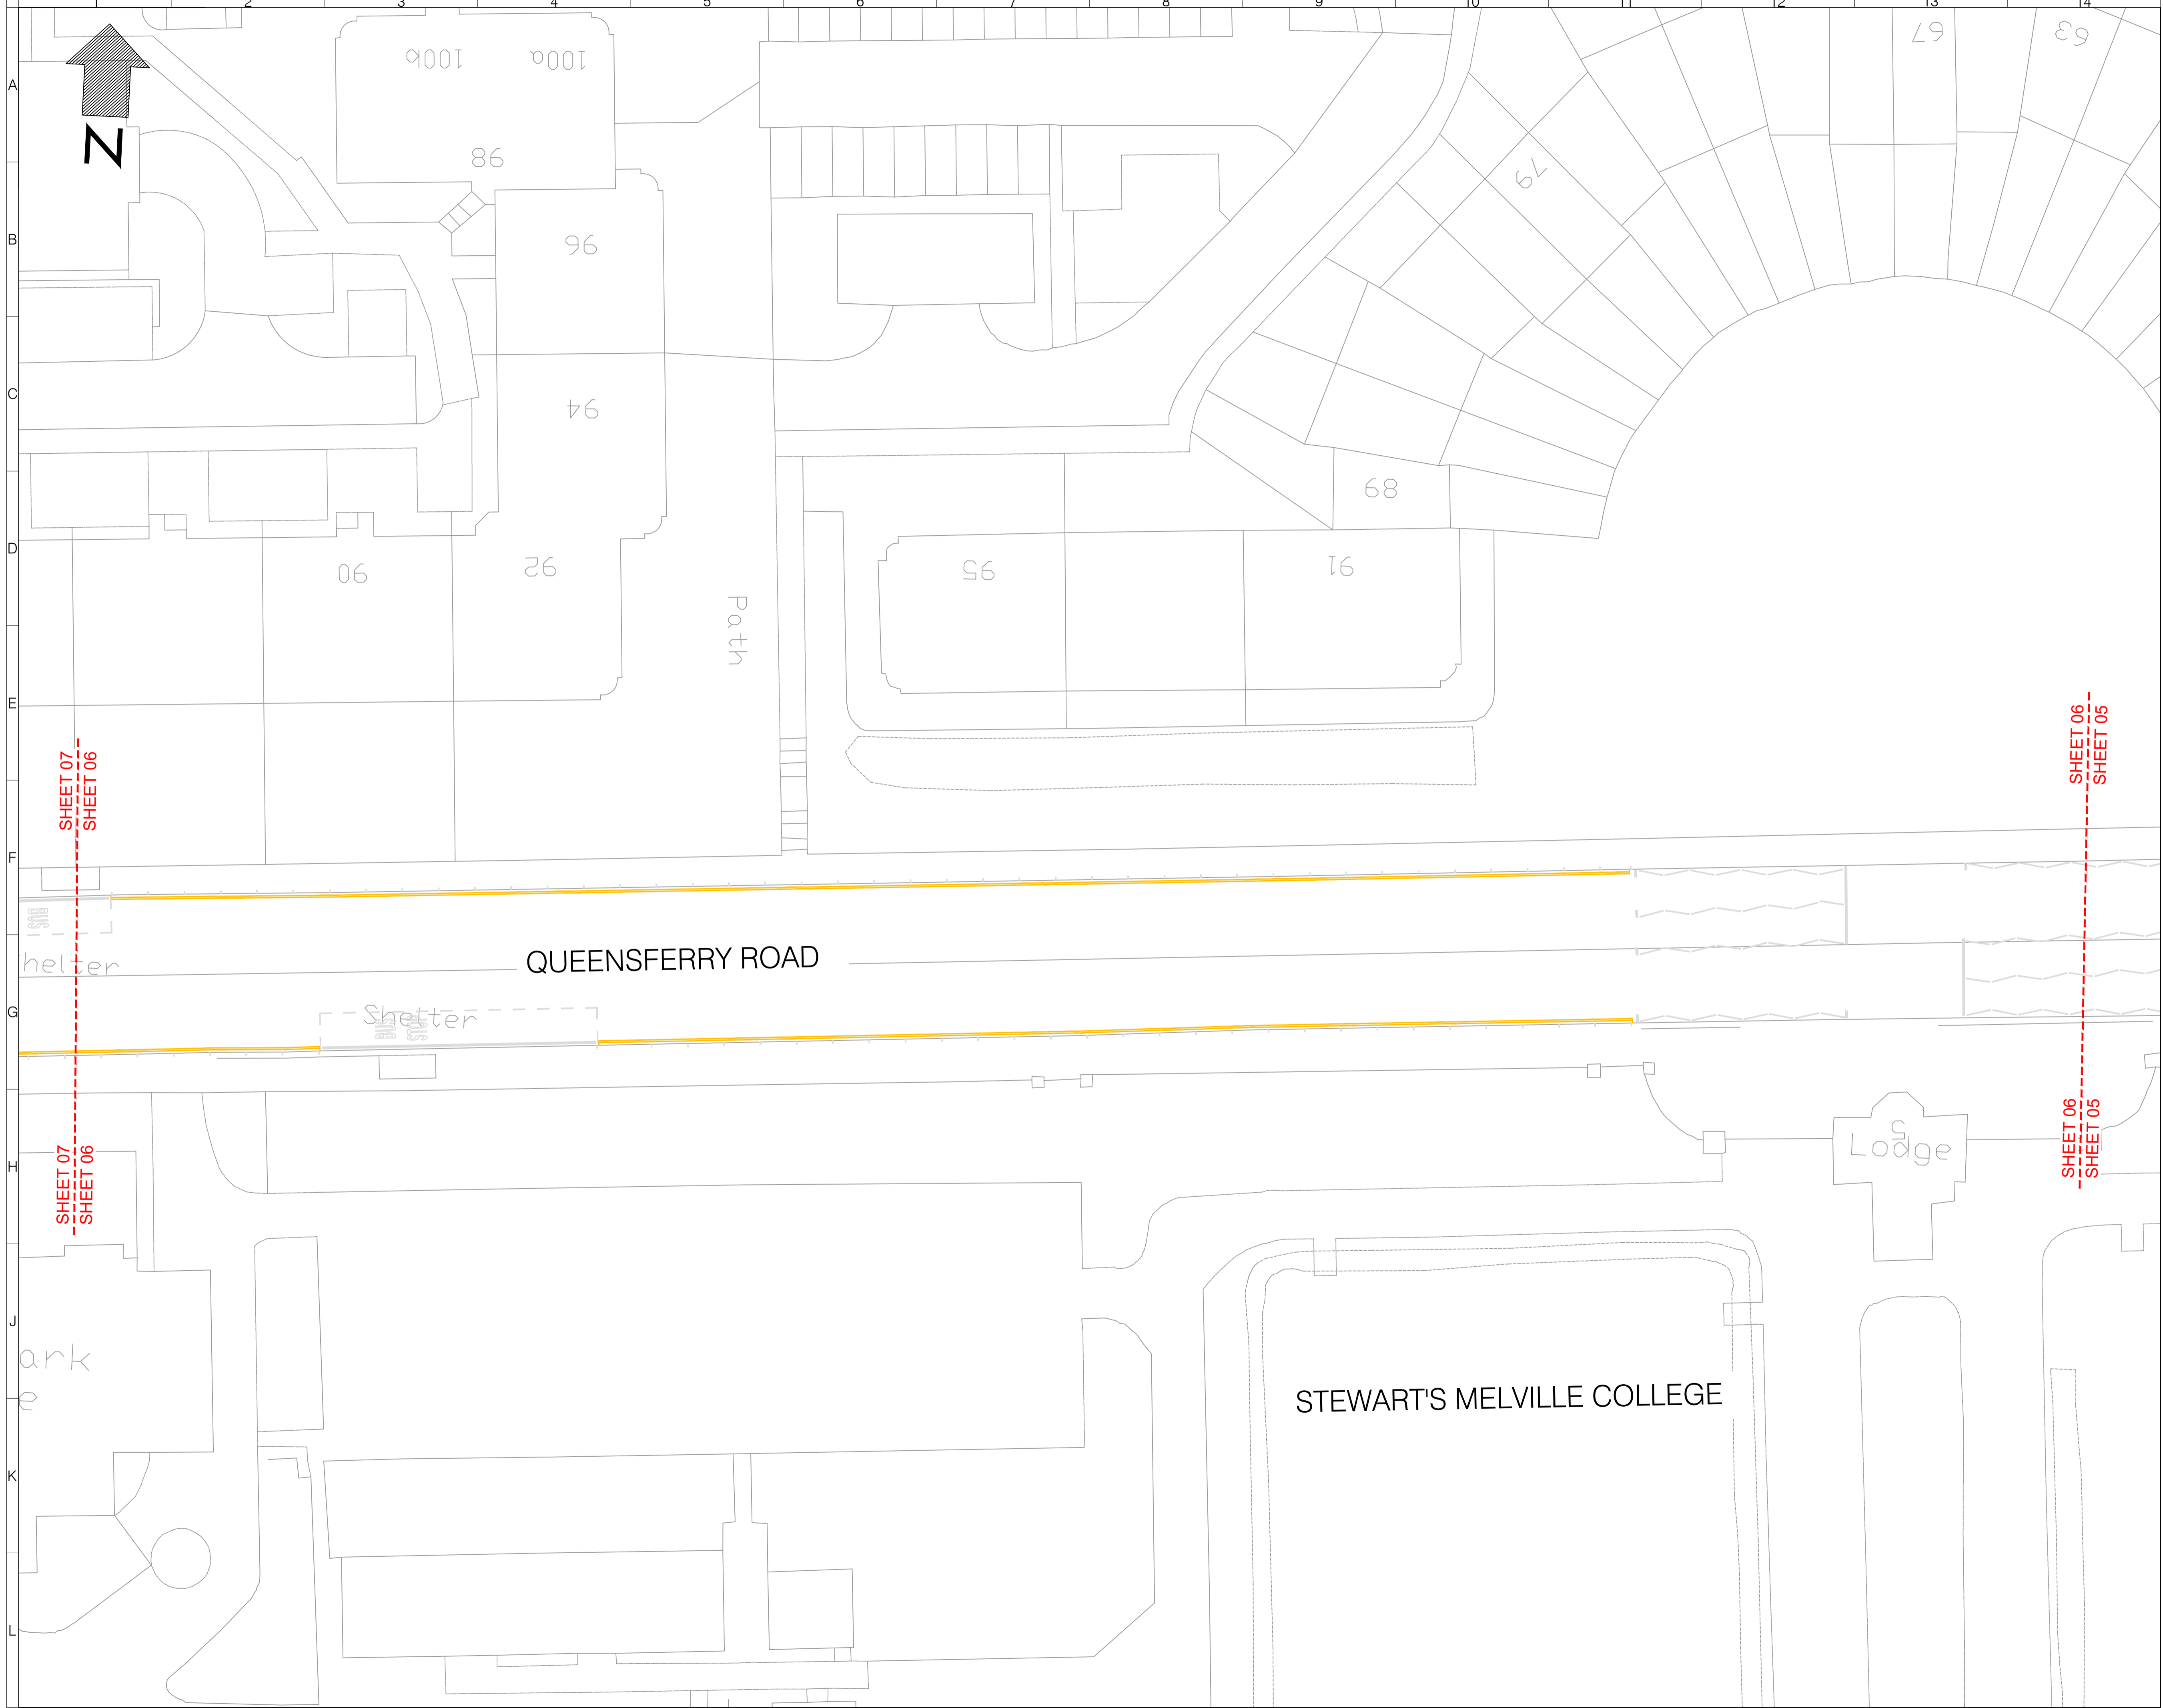

- NOTES**
- Existing no loading/unloading during times shown
  - Proposed no waiting at any time
  - Existing bus stop

SHEET 07  
SHEET 06

SHEET 06  
SHEET 05

QUEENSFERRY ROAD

STEWART'S MELVILLE COLLEGE

Lodge

| Rev | Date     | Description  | Drn | Chk | App |
|-----|----------|--------------|-----|-----|-----|
| 0   | OCT 2022 | FOR APPROVAL | SM  | NC  | TG  |

This drawing has been specifically prepared to meet the requirements of the named client and may contain design and innovative features which differ from conventional design standards.

**PROJECT CENTRE**

[www.marstonholdings.co.uk/projectcentre](http://www.marstonholdings.co.uk/projectcentre)

Client  
**EDINBURGH**  
THE CITY OF EDINBURGH COUNCIL


Project  
TRAVELLING SAFELY







Drawing Title  
A90 QUEENSFERRY  
SHEET 06 OF 21

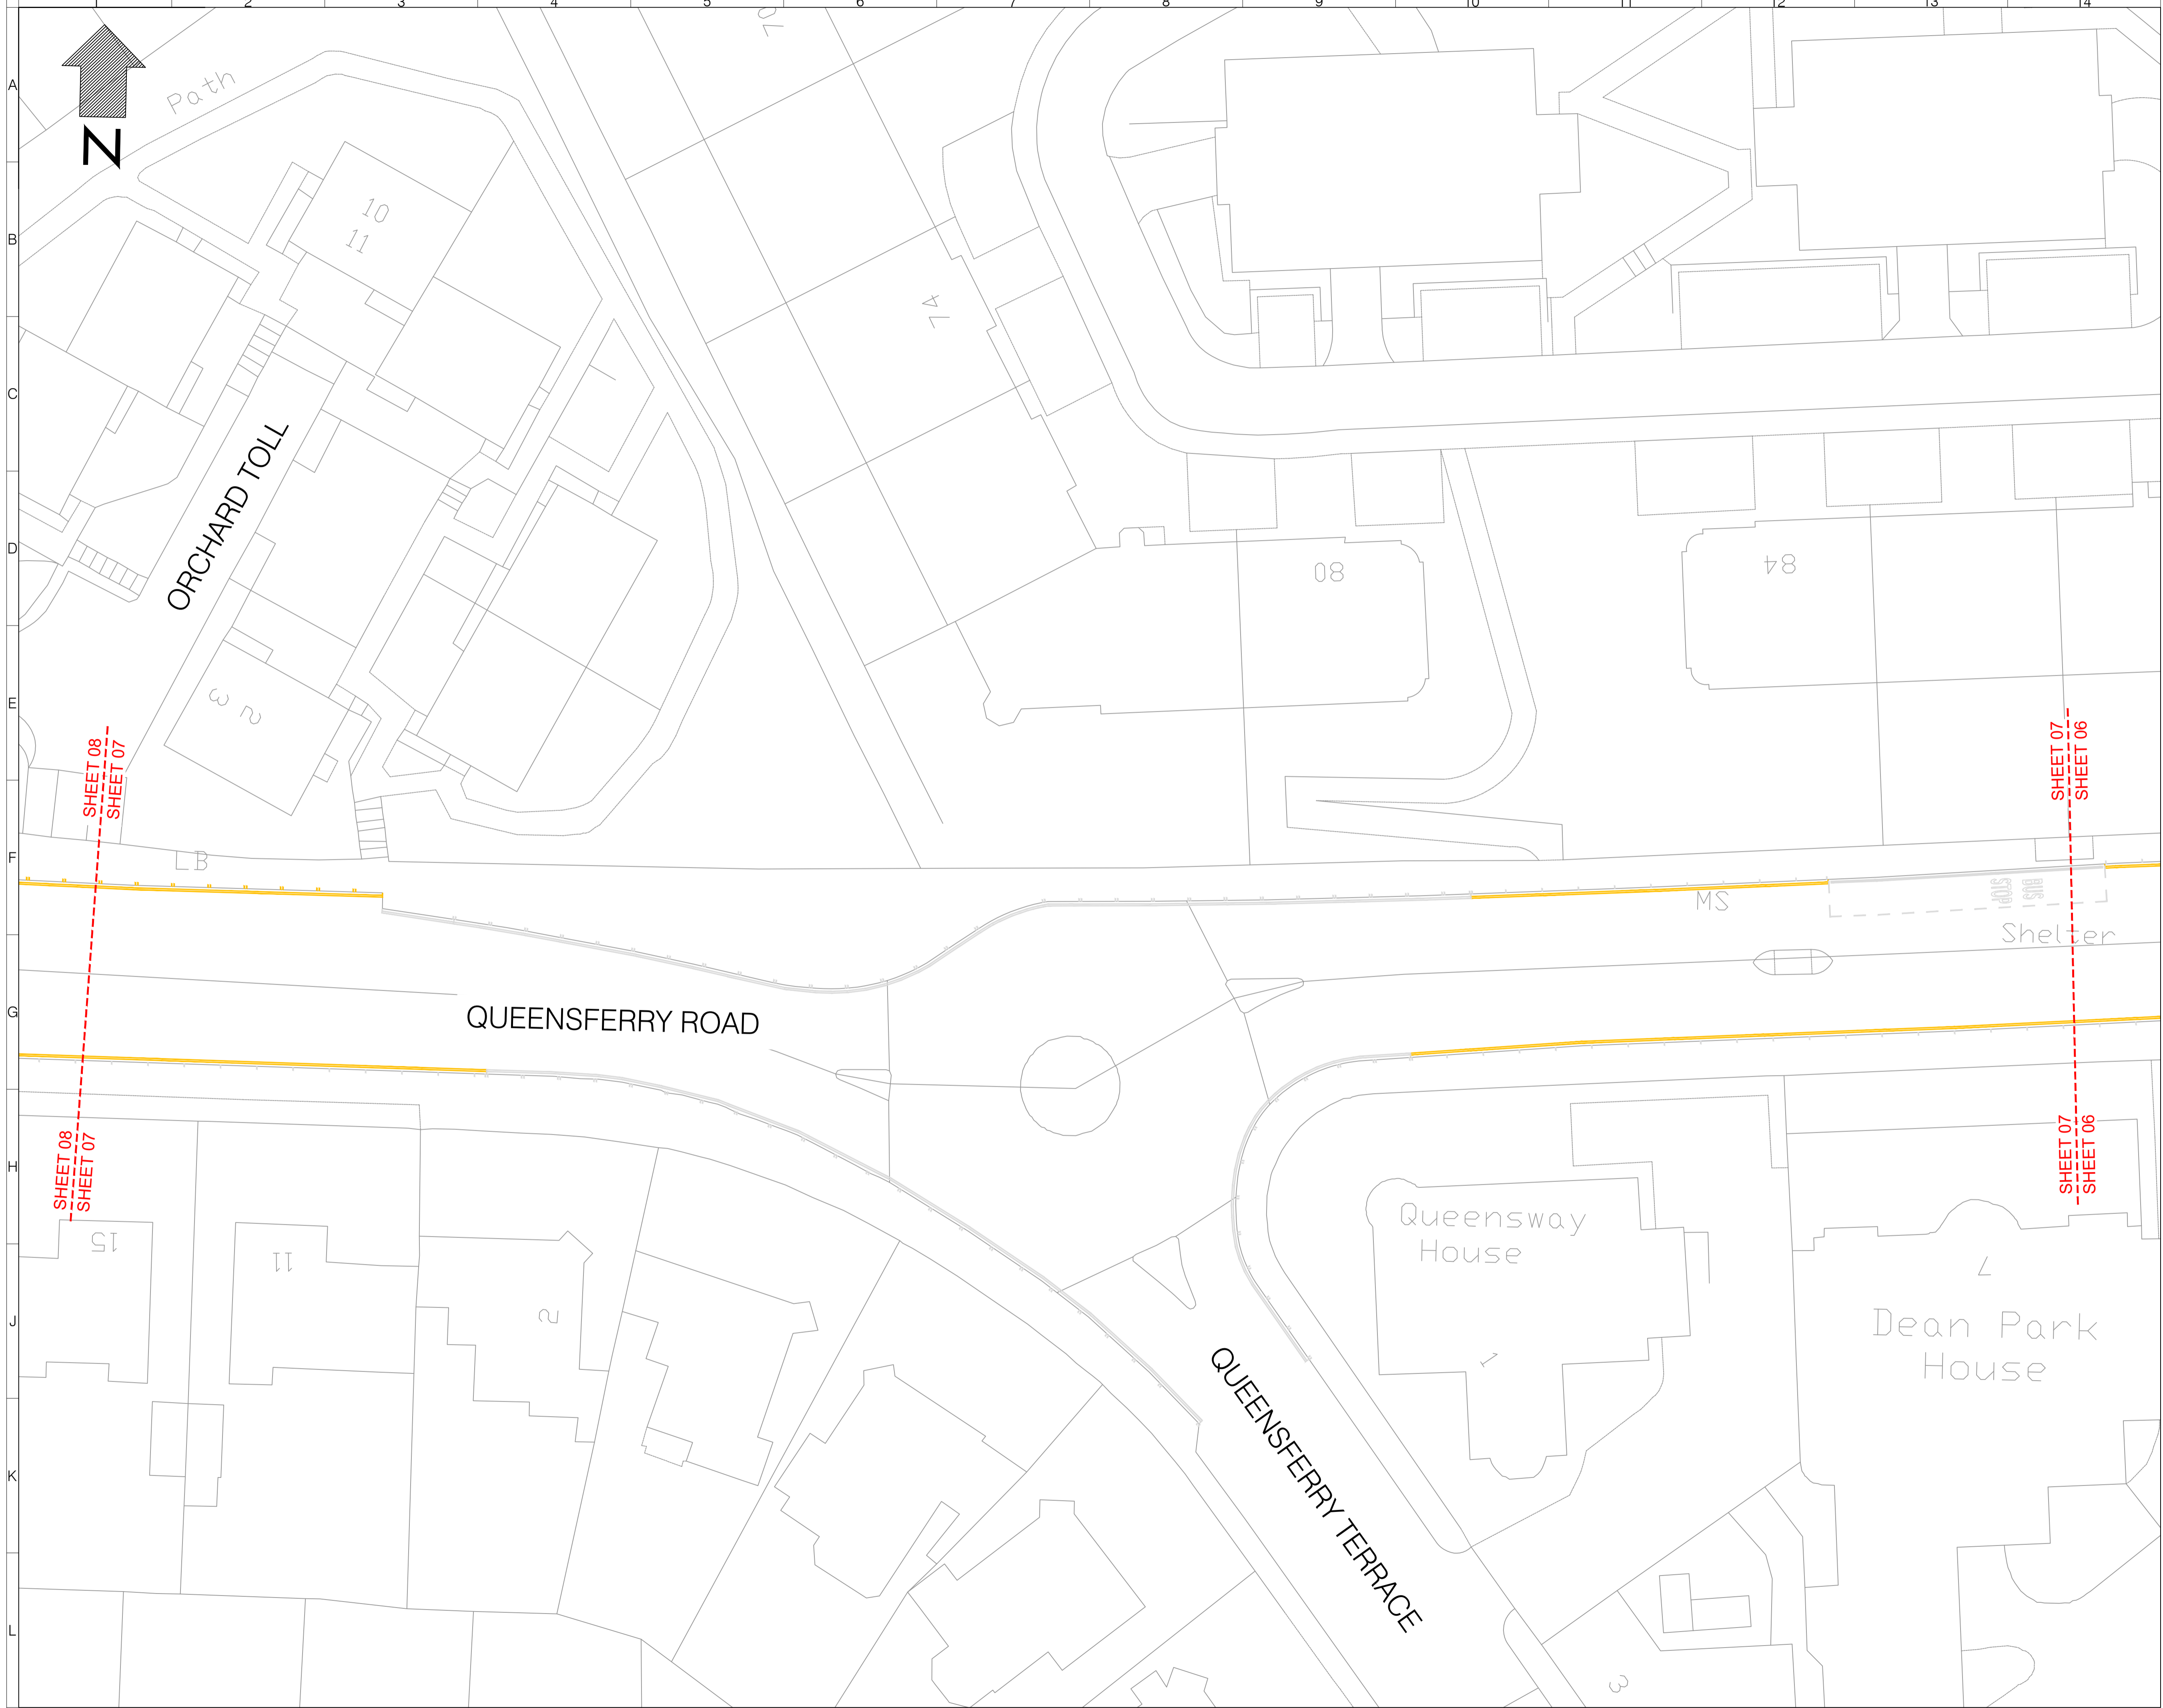Drawing Status  
ETRO/21/30 West Plans

| Drawn | Designed | Date     | Scale | Size |
|-------|----------|----------|-------|------|
| SM    | KR       | OCT 2022 | 1:250 | A1   |

| Drawing No.       | Rev |
|-------------------|-----|
| 1000007733-3-0126 | 0   |



- NOTES**
-  Existing no waiting at any time
  -  Existing no loading/unloading at any times
  -  Existing no loading/unloading during times shown
  -  Proposed no waiting at any time
  -  Proposed no loading/unloading at any time
  -  Existing bus stop

| Rev | Date     | Description  | Drn | Chk | App |
|-----|----------|--------------|-----|-----|-----|
| 0   | OCT 2022 | FOR APPROVAL | SM  | NC  | TG  |

This drawing has been specifically prepared to meet the requirements of the named client and may contain design and innovative features which differ from conventional design standards.

**PROJECT CENTRE**  
www.marstonholdings.co.uk/projectcentre

Client  
**EDINBURGH**  
THE CITY OF EDINBURGH COUNCIL

Project  
TRAVELLING SAFELY


Drawing Title  
A90 QUEENSFERRY  
SHEET 07 OF 21

Drawing Status  
ETRO/21/30 West Plans

|       |          |          |       |      |
|-------|----------|----------|-------|------|
| Drawn | Designed | Date     | Scale | Size |
| SM    | KR       | OCT 2022 | 1:250 | A1   |

Drawing No.  
1000007733-3-0126

Rev  
0

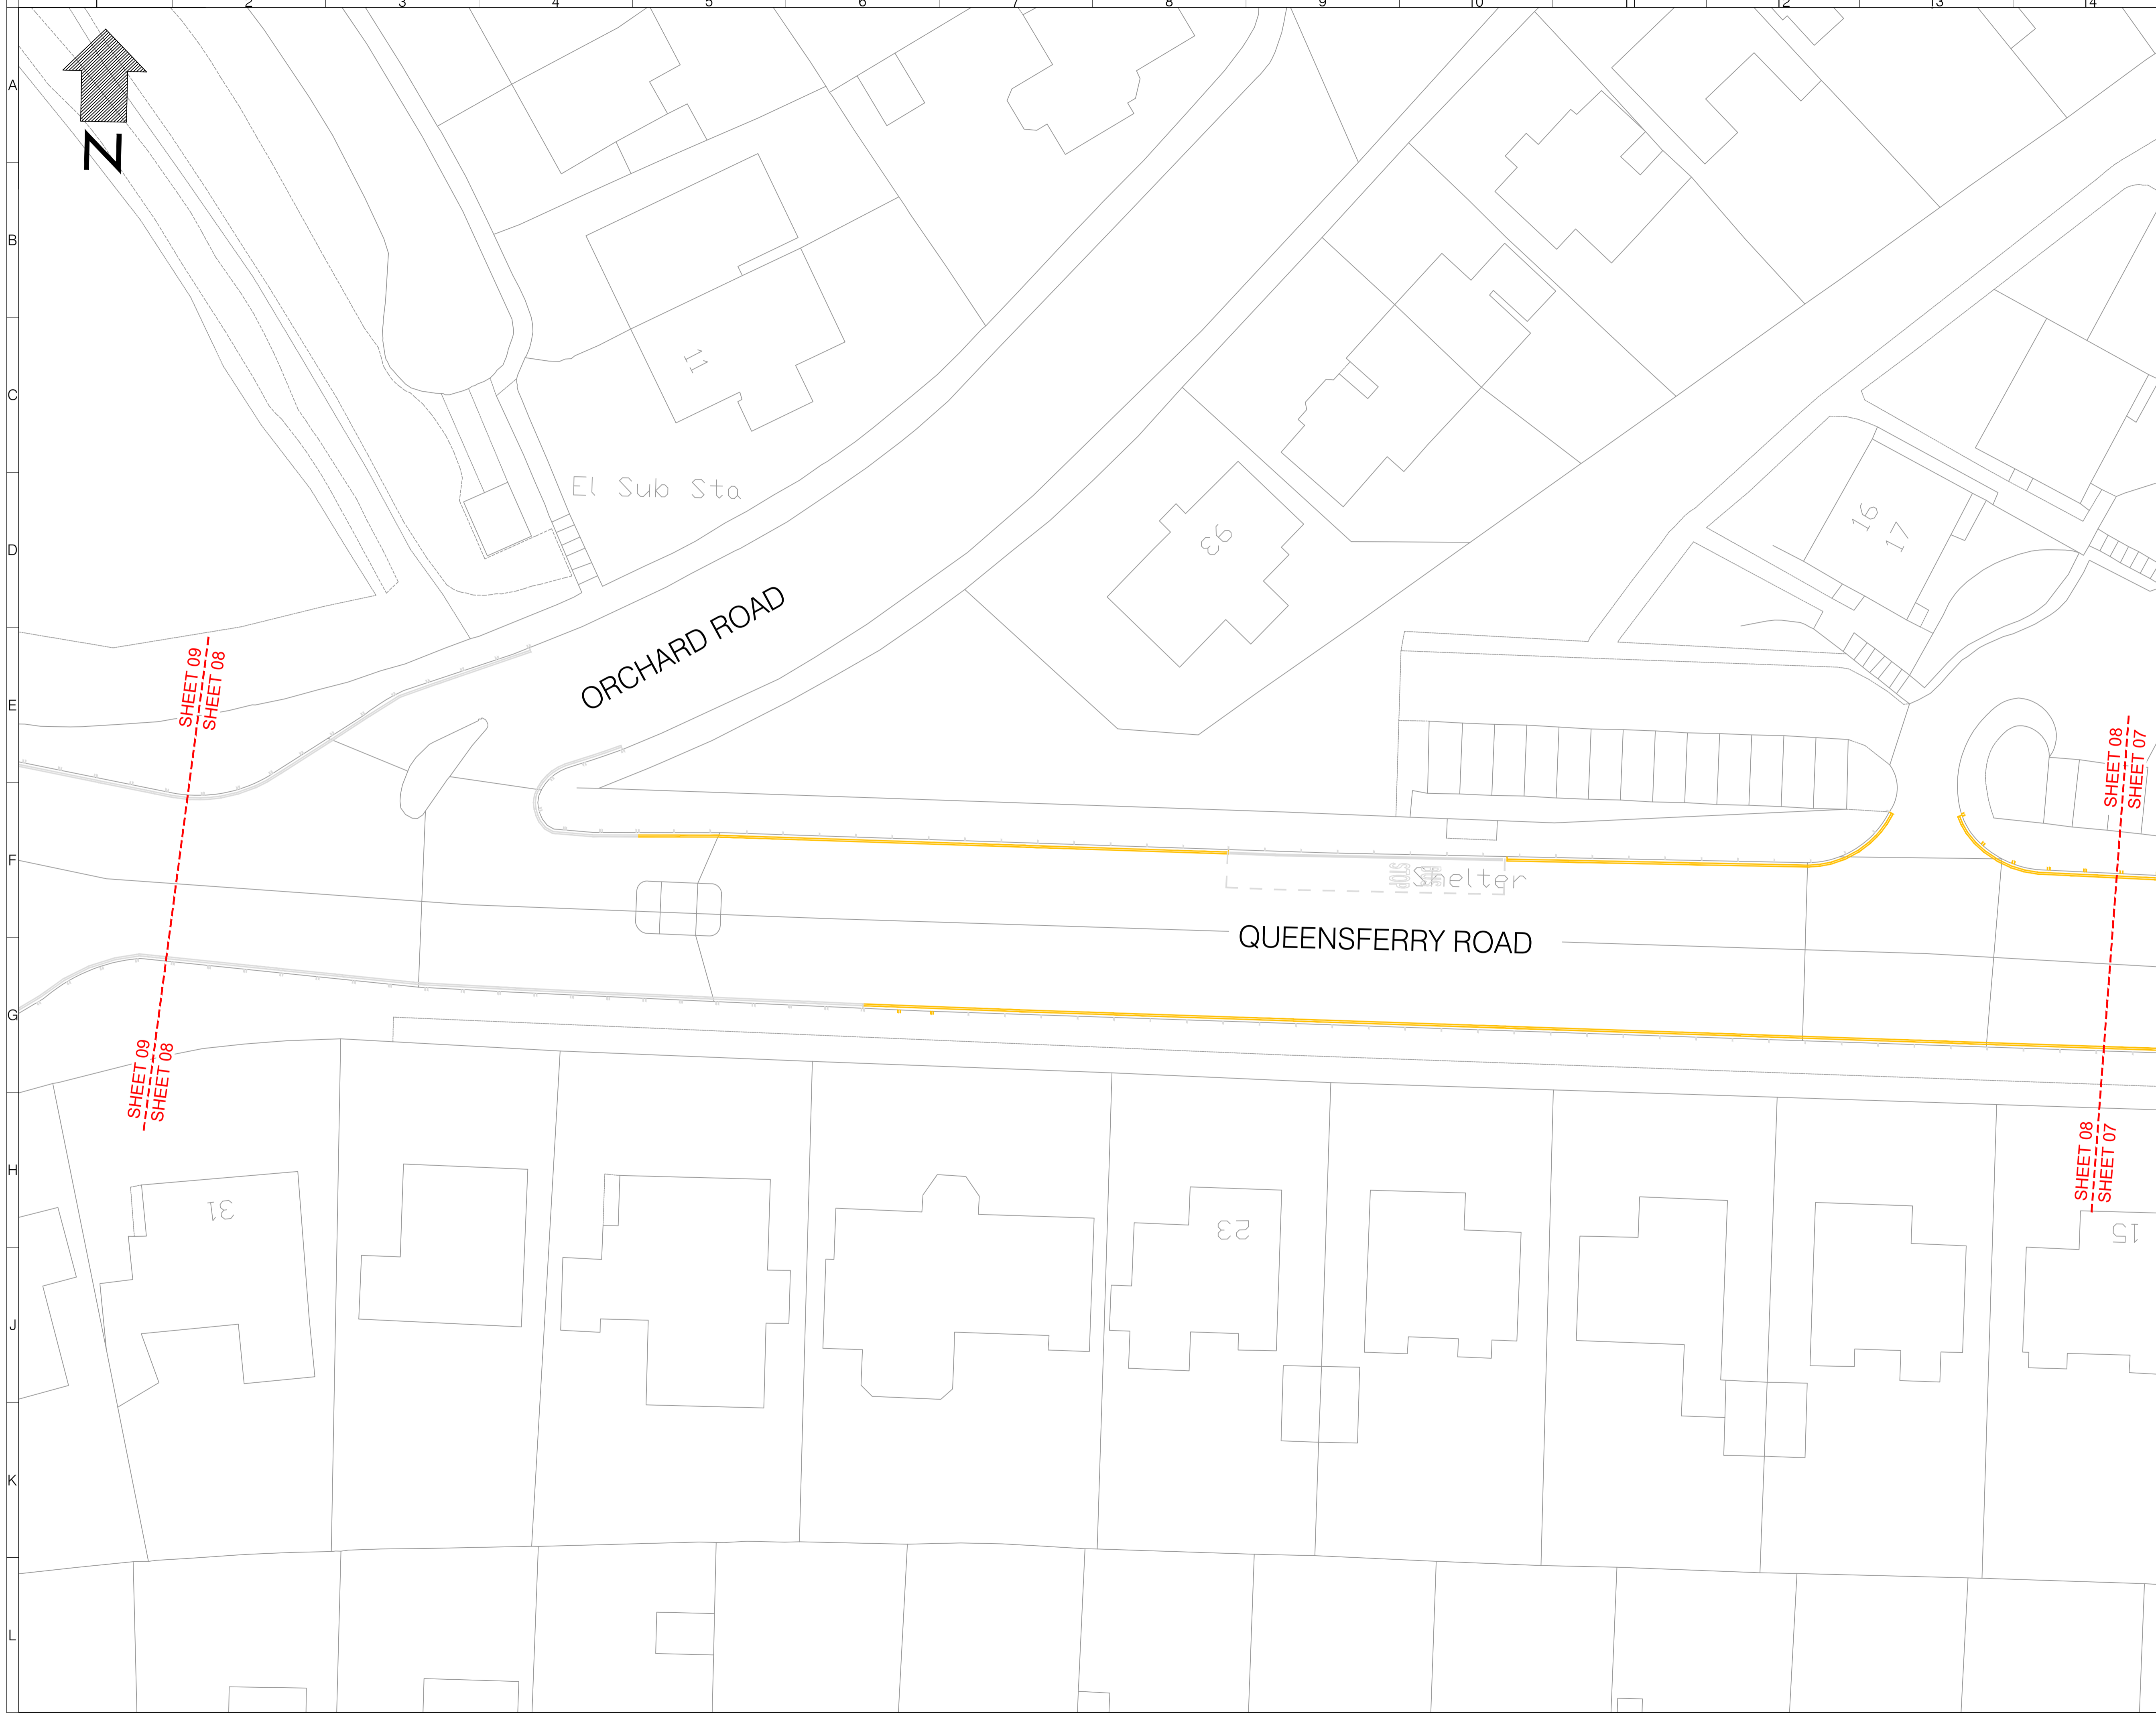

- NOTES**
- Existing no waiting at any time
  - Existing no loading/unloading at any times
  - Existing no loading/unloading during times shown
  - Proposed no waiting at any time
  - Proposed no loading/unloading at any time
  - Existing bus stop

| Rev | Date     | Description  | Drn | Chk | App |
|-----|----------|--------------|-----|-----|-----|
| 0   | OCT 2022 | FOR APPROVAL | SM  | NC  | TG  |

This drawing has been specifically prepared to meet the requirements of the named client and may contain design and innovative features which differ from conventional design standards.

**PROJECT CENTRE**  
www.marstonholdings.co.uk/projectcentre

Client  
**EDINBURGH**  
THE CITY OF EDINBURGH COUNCIL

Project  
TRAVELLING SAFELY

Drawing Title  
A90 QUEENSFERRY  
SHEET 08 OF 21


Drawing Status  
ETRO/21/30 West Plans

|       |          |          |       |      |
|-------|----------|----------|-------|------|
| Drawn | Designed | Date     | Scale | Size |
| SM    | KR       | OCT 2022 | 1:250 | A1   |

Drawing No.  
1000007733-3-0126

Rev  
0



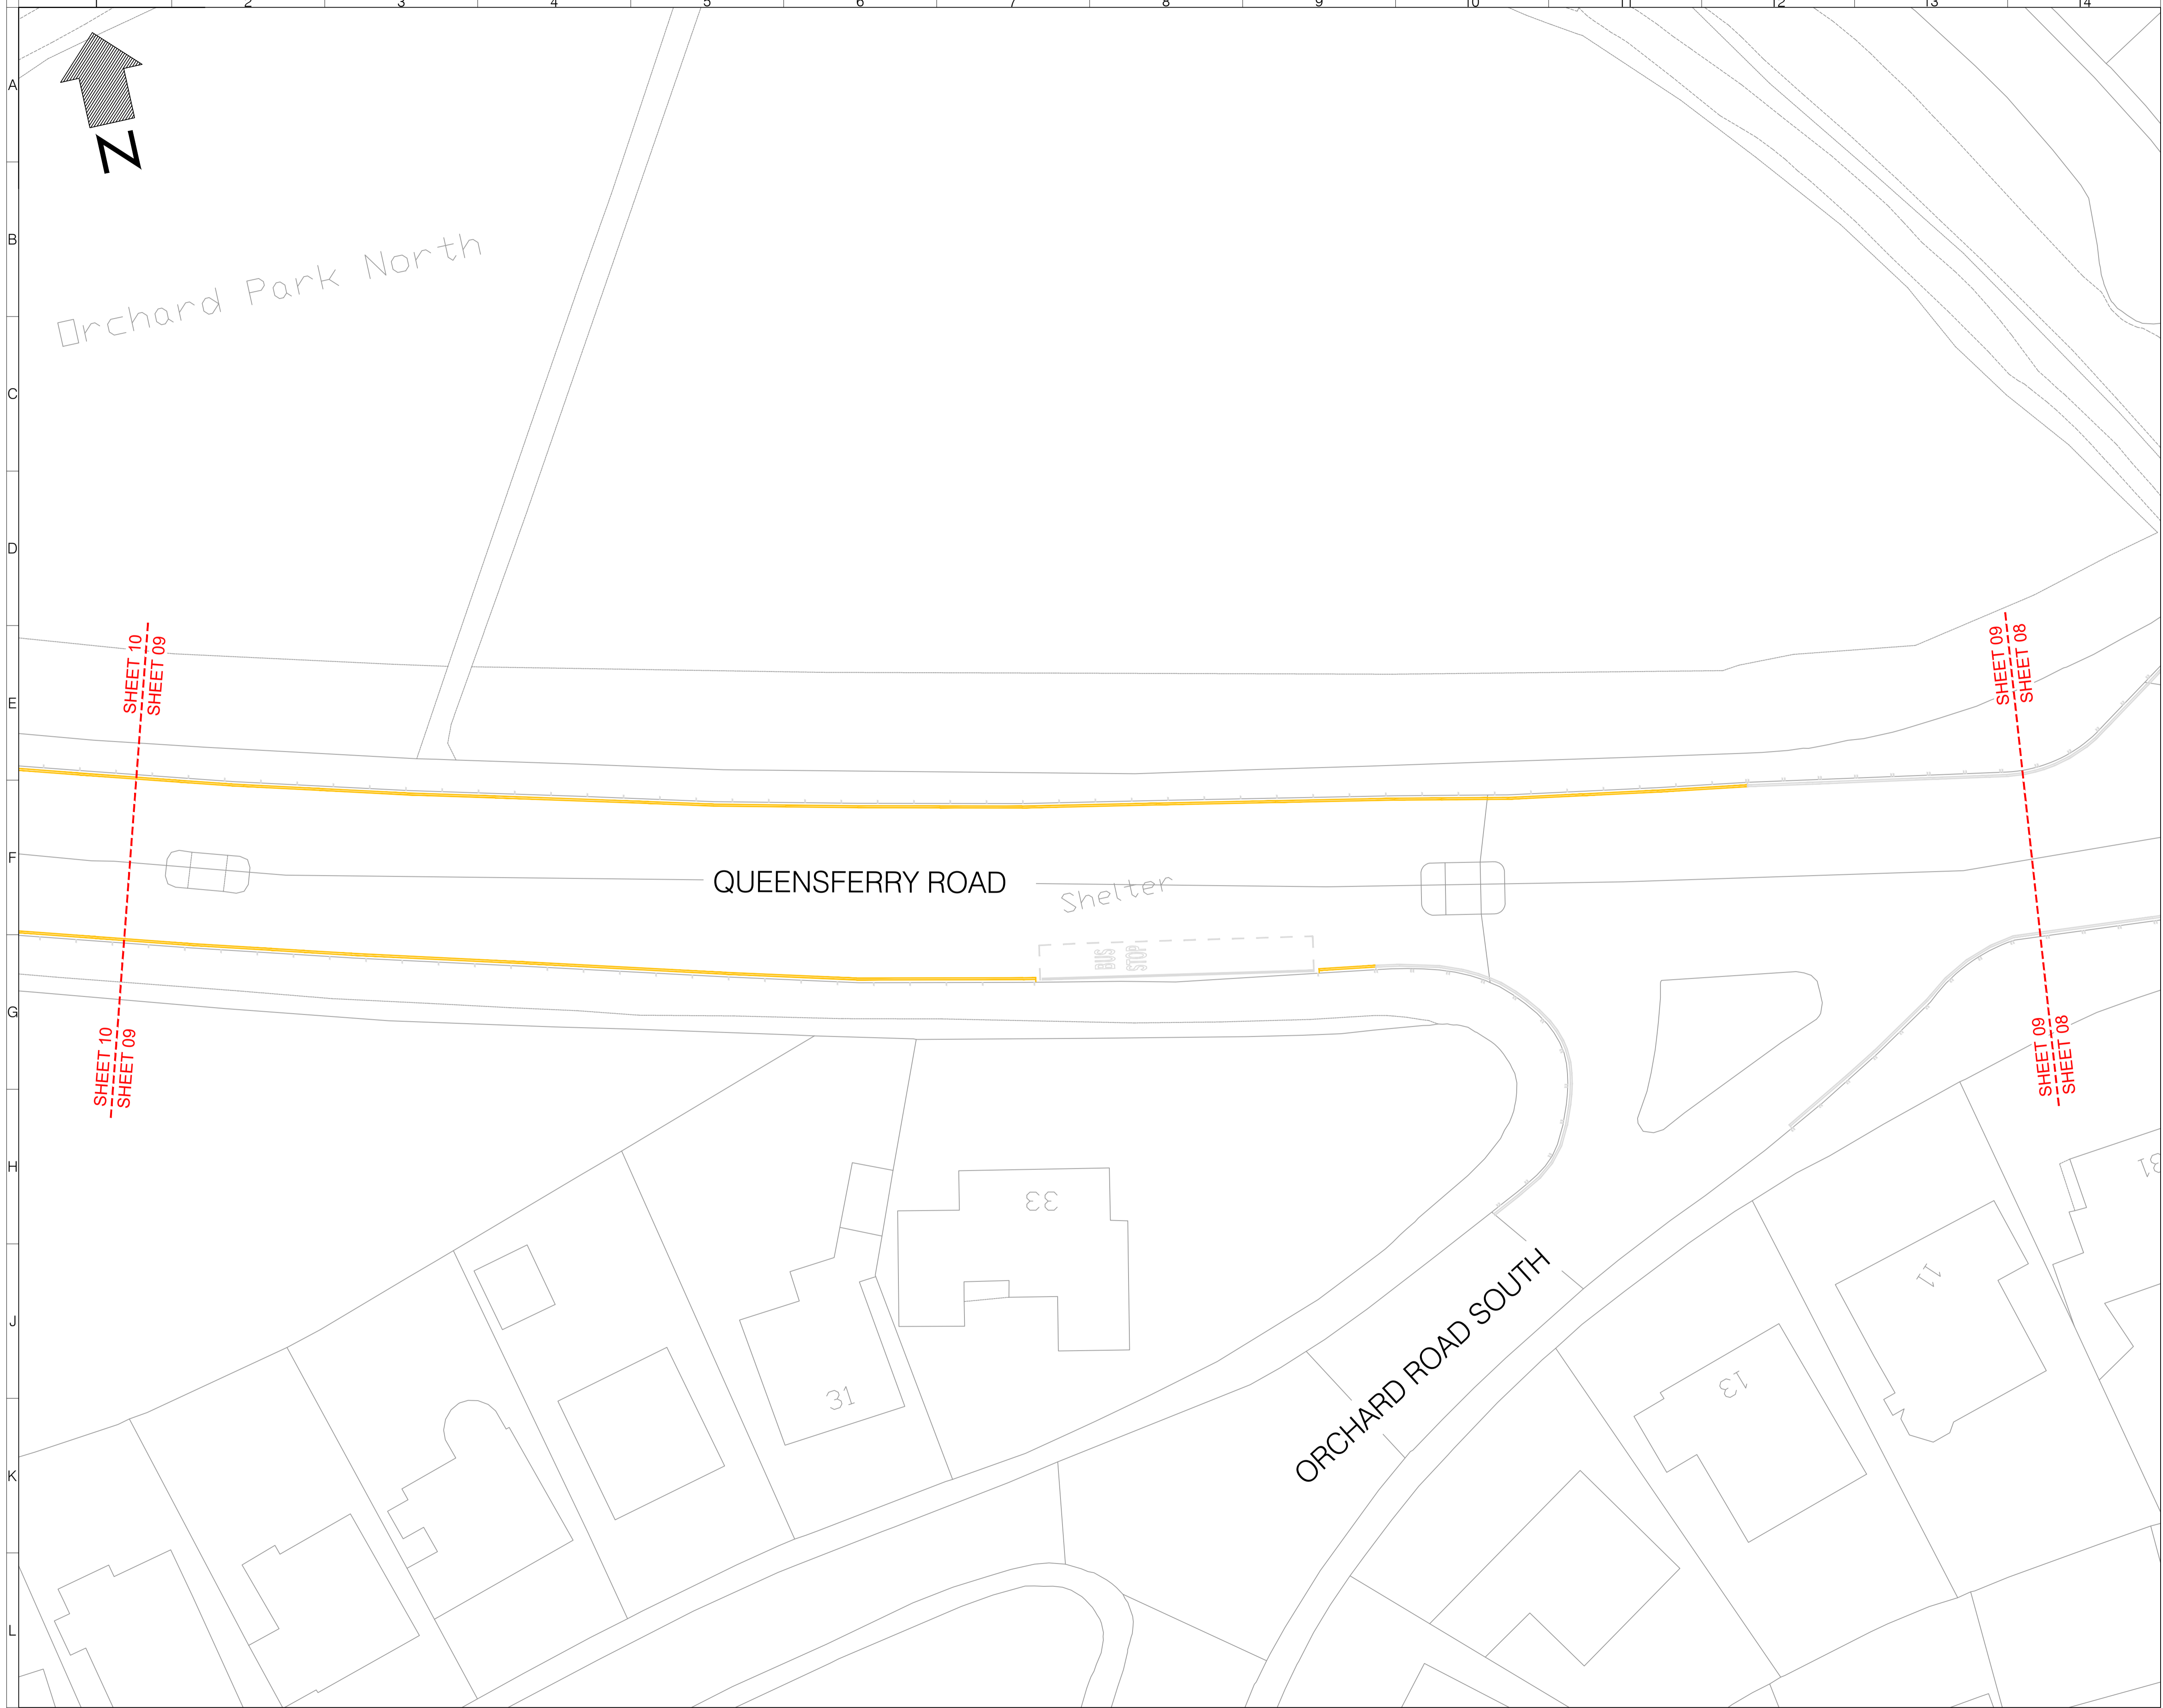

- NOTES
- Existing no waiting at any time
  - Existing no loading/unloading at any times
  - Existing no loading/unloading during times shown
  - Proposed no waiting at any time
  - Existing bus stop

| Rev | Date     | Description  | Drn | Chk | App |
|-----|----------|--------------|-----|-----|-----|
| 0   | OCT 2022 | FOR APPROVAL | SM  | NC  | TG  |

This drawing has been specifically prepared to meet the requirements of the named client and may contain design and innovative features which differ from conventional design standards.




Client  
TRAVELLING SAFELY

Drawing Title  
A90 QUEENSFERRY  
SHEET 09 OF 21

Drawing Status  
**ETRO/21/30 West Plans**

| Drawn | Designed | Date     | Scale | Size |
|-------|----------|----------|-------|------|
| SM    | KR       | OCT 2022 | 1:250 | A1   |

| Drawing No.       | Rev |
|-------------------|-----|
| 1000007733-3-0126 | 0   |

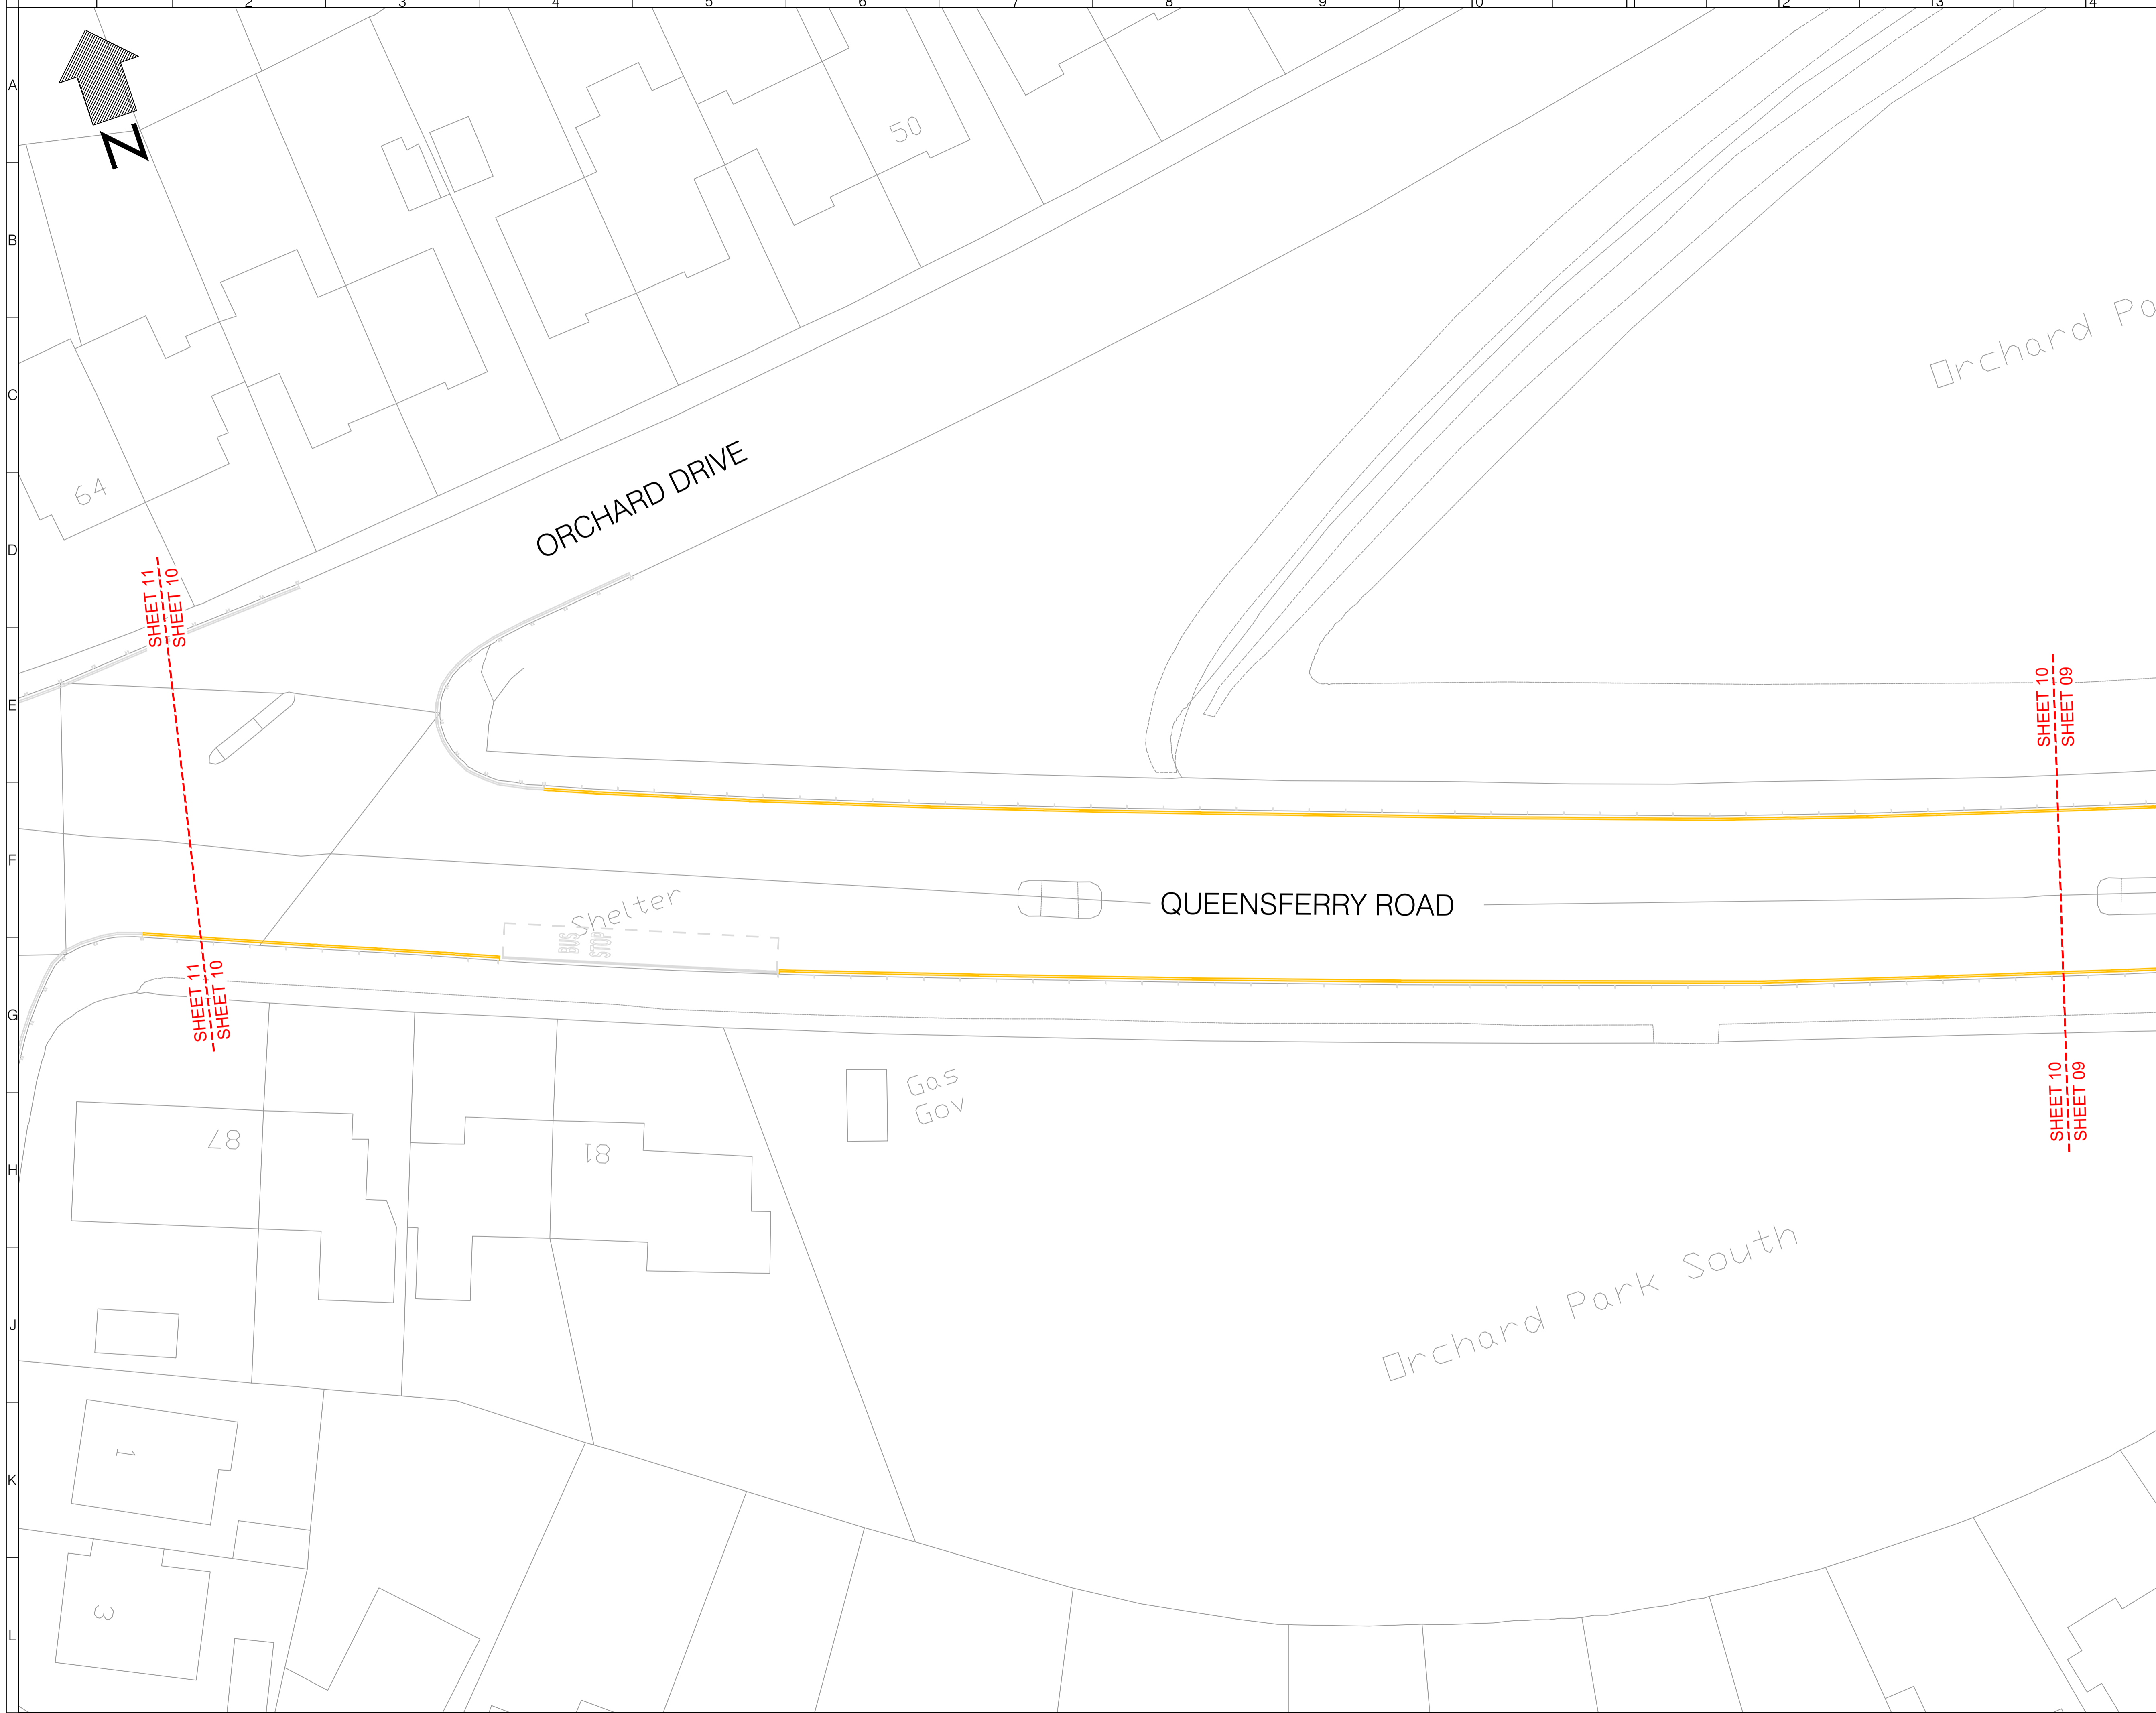

- NOTES**
- Existing no waiting at any time
  - Existing no loading/unloading at any times
  - Existing no loading/unloading during times shown
  - Proposed no waiting at any time
  - Existing bus stop

| Rev | Date     | Description  | Drn | Chk | App |
|-----|----------|--------------|-----|-----|-----|
| 0   | OCT 2022 | FOR APPROVAL | SM  | NC  | TG  |

This drawing has been specifically prepared to meet the requirements of the named client and may contain design and innovative features which differ from conventional design standards.

**PROJECT CENTRE**

[www.marstonholdings.co.uk/projectcentre](http://www.marstonholdings.co.uk/projectcentre)

Client  
**EDINBURGH**  
 THE CITY OF EDINBURGH COUNCIL


Project  
 TRAVELLING SAFELY

Drawing Title  
 A90 QUEENSFERRY  
 SHEET 10 OF 21

Drawing Status  
**ETRO/21/30 West Plans**

| Drawn | Designed | Date     | Scale | Size |
|-------|----------|----------|-------|------|
| SM    | KR       | OCT 2022 | 1:250 | A1   |

| Drawing No.       | Rev |
|-------------------|-----|
| 1000007733-3-0126 | 0   |

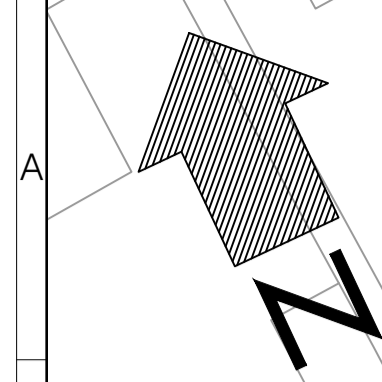

- NOTES**
- Existing waiting restrictions
  - Existing no waiting at any time
  - Existing no loading/unloading at any times
  - Existing no loading/unloading during times shown
  - Proposed no waiting at any time
  - Proposed no waiting, Mon-Fri 7:30am-9:30am & 4:00pm-6:30pm
  - Proposed no loading/unloading at any time
  - Proposed no loading/unloading, Mon-Fri 7:30am-9:30am & 4:00pm-6:30pm
  - Proposed Bus Lane, Mon-Fri 7:30am-9:30am & 4:00pm-6:30pm
  - Existing bus stop

| Rev | Date     | Description  | Drn | Chk | App |
|-----|----------|--------------|-----|-----|-----|
| 0   | OCT 2022 | FOR APPROVAL | SM  | NC  | TG  |

This drawing has been specifically prepared to meet the requirements of the named client and may contain design and innovative features which differ from conventional design standards.

**PROJECT CENTRE**  
www.marstonholdings.co.uk/projectcentre

Client  
**EDINBURGH**  
THE CITY OF EDINBURGH COUNCIL

Project  
TRAVELLING SAFELY

Drawing Title  
A90 QUEENSFERRY  
SHEET 11 OF 21

Drawing Status  
**ETRO/21/30 West Plans**

|       |          |          |       |      |
|-------|----------|----------|-------|------|
| Drawn | Designed | Date     | Scale | Size |
| SM    | KR       | OCT 2022 | 1:250 | A1   |

Drawing No.  
1000007733-3-0126

Rev  
0



- NOTES**
- Existing no waiting at any time
  - Existing no loading/unloading at any times
  - Proposed no waiting at any time
  - Proposed no waiting, Mon-Fri 7:30am-9:30am & 4:00pm-6:30pm
  - Proposed no loading/unloading at any time
  - Proposed no loading/unloading, Mon-Fri 7:30am-9:30am & 4:00pm-6:30pm
  - Proposed Bus Lane, Mon-Fri 7:30am-9:30am & 4:00pm-6:30pm
  - Existing bus stop

| Rev | Date     | Description  | Drn | Chk | App |
|-----|----------|--------------|-----|-----|-----|
| 0   | OCT 2022 | FOR APPROVAL | SM  | NC  | TG  |

This drawing has been specifically prepared to meet the requirements of the named client and may contain design and innovative features which differ from conventional design standards.

**PROJECT CENTRE**

[www.marstonholdings.co.uk/projectcentre](http://www.marstonholdings.co.uk/projectcentre)

Client  
**EDINBURGH**  
 THE CITY OF EDINBURGH COUNCIL

Project  
 TRAVELLING SAFELY







Drawing Title  
 A90 QUEENSFERRY  
 SHEET 12 OF 21

Drawing Status  
 ETRO/21/30 West Plans

| Drawn | Designed | Date     | Scale | Size |
|-------|----------|----------|-------|------|
| SM    | KR       | OCT 2022 | 1:250 | A1   |

| Drawing No.       | Rev |
|-------------------|-----|
| 1000007733-3-0126 | 0   |



- NOTES**
-  Existing no waiting at any time
  -  Proposed no waiting at any time
  -  Proposed no waiting, Mon-Fri 7:30am-6:30pm & Sat 8:00am-1:30pm
  -  Proposed no loading/unloading, Mon-Fri 7:30am-9:30am & 4:00pm-6:30pm
  -  Existing road markings
  -  Proposed Bus Lane, Mon-Fri 7:30am-9:30am & 4:00pm-6:30pm

| Rev | Date     | Description  | Drn | Chk | App |
|-----|----------|--------------|-----|-----|-----|
| 0   | OCT 2022 | FOR APPROVAL | SM  | NC  | TG  |

This drawing has been specifically prepared to meet the requirements of the named client and may contain design and innovative features which differ from conventional design standards.

**PROJECT CENTRE**  
www.marstonholdings.co.uk/projectcentre

Client  
**EDINBURGH**  
THE CITY OF EDINBURGH COUNCIL

Project  
TRAVELLING SAFELY


Drawing Title  
A90 QUEENSFERRY  
SHEET 13 OF 21

Drawing Status  
ETRO/21/30 West Plans

|       |          |          |       |      |
|-------|----------|----------|-------|------|
| Drawn | Designed | Date     | Scale | Size |
| SM    | KR       | OCT 2022 | 1:250 | A1   |

Drawing No. 1000007733-3-0126

Rev 0

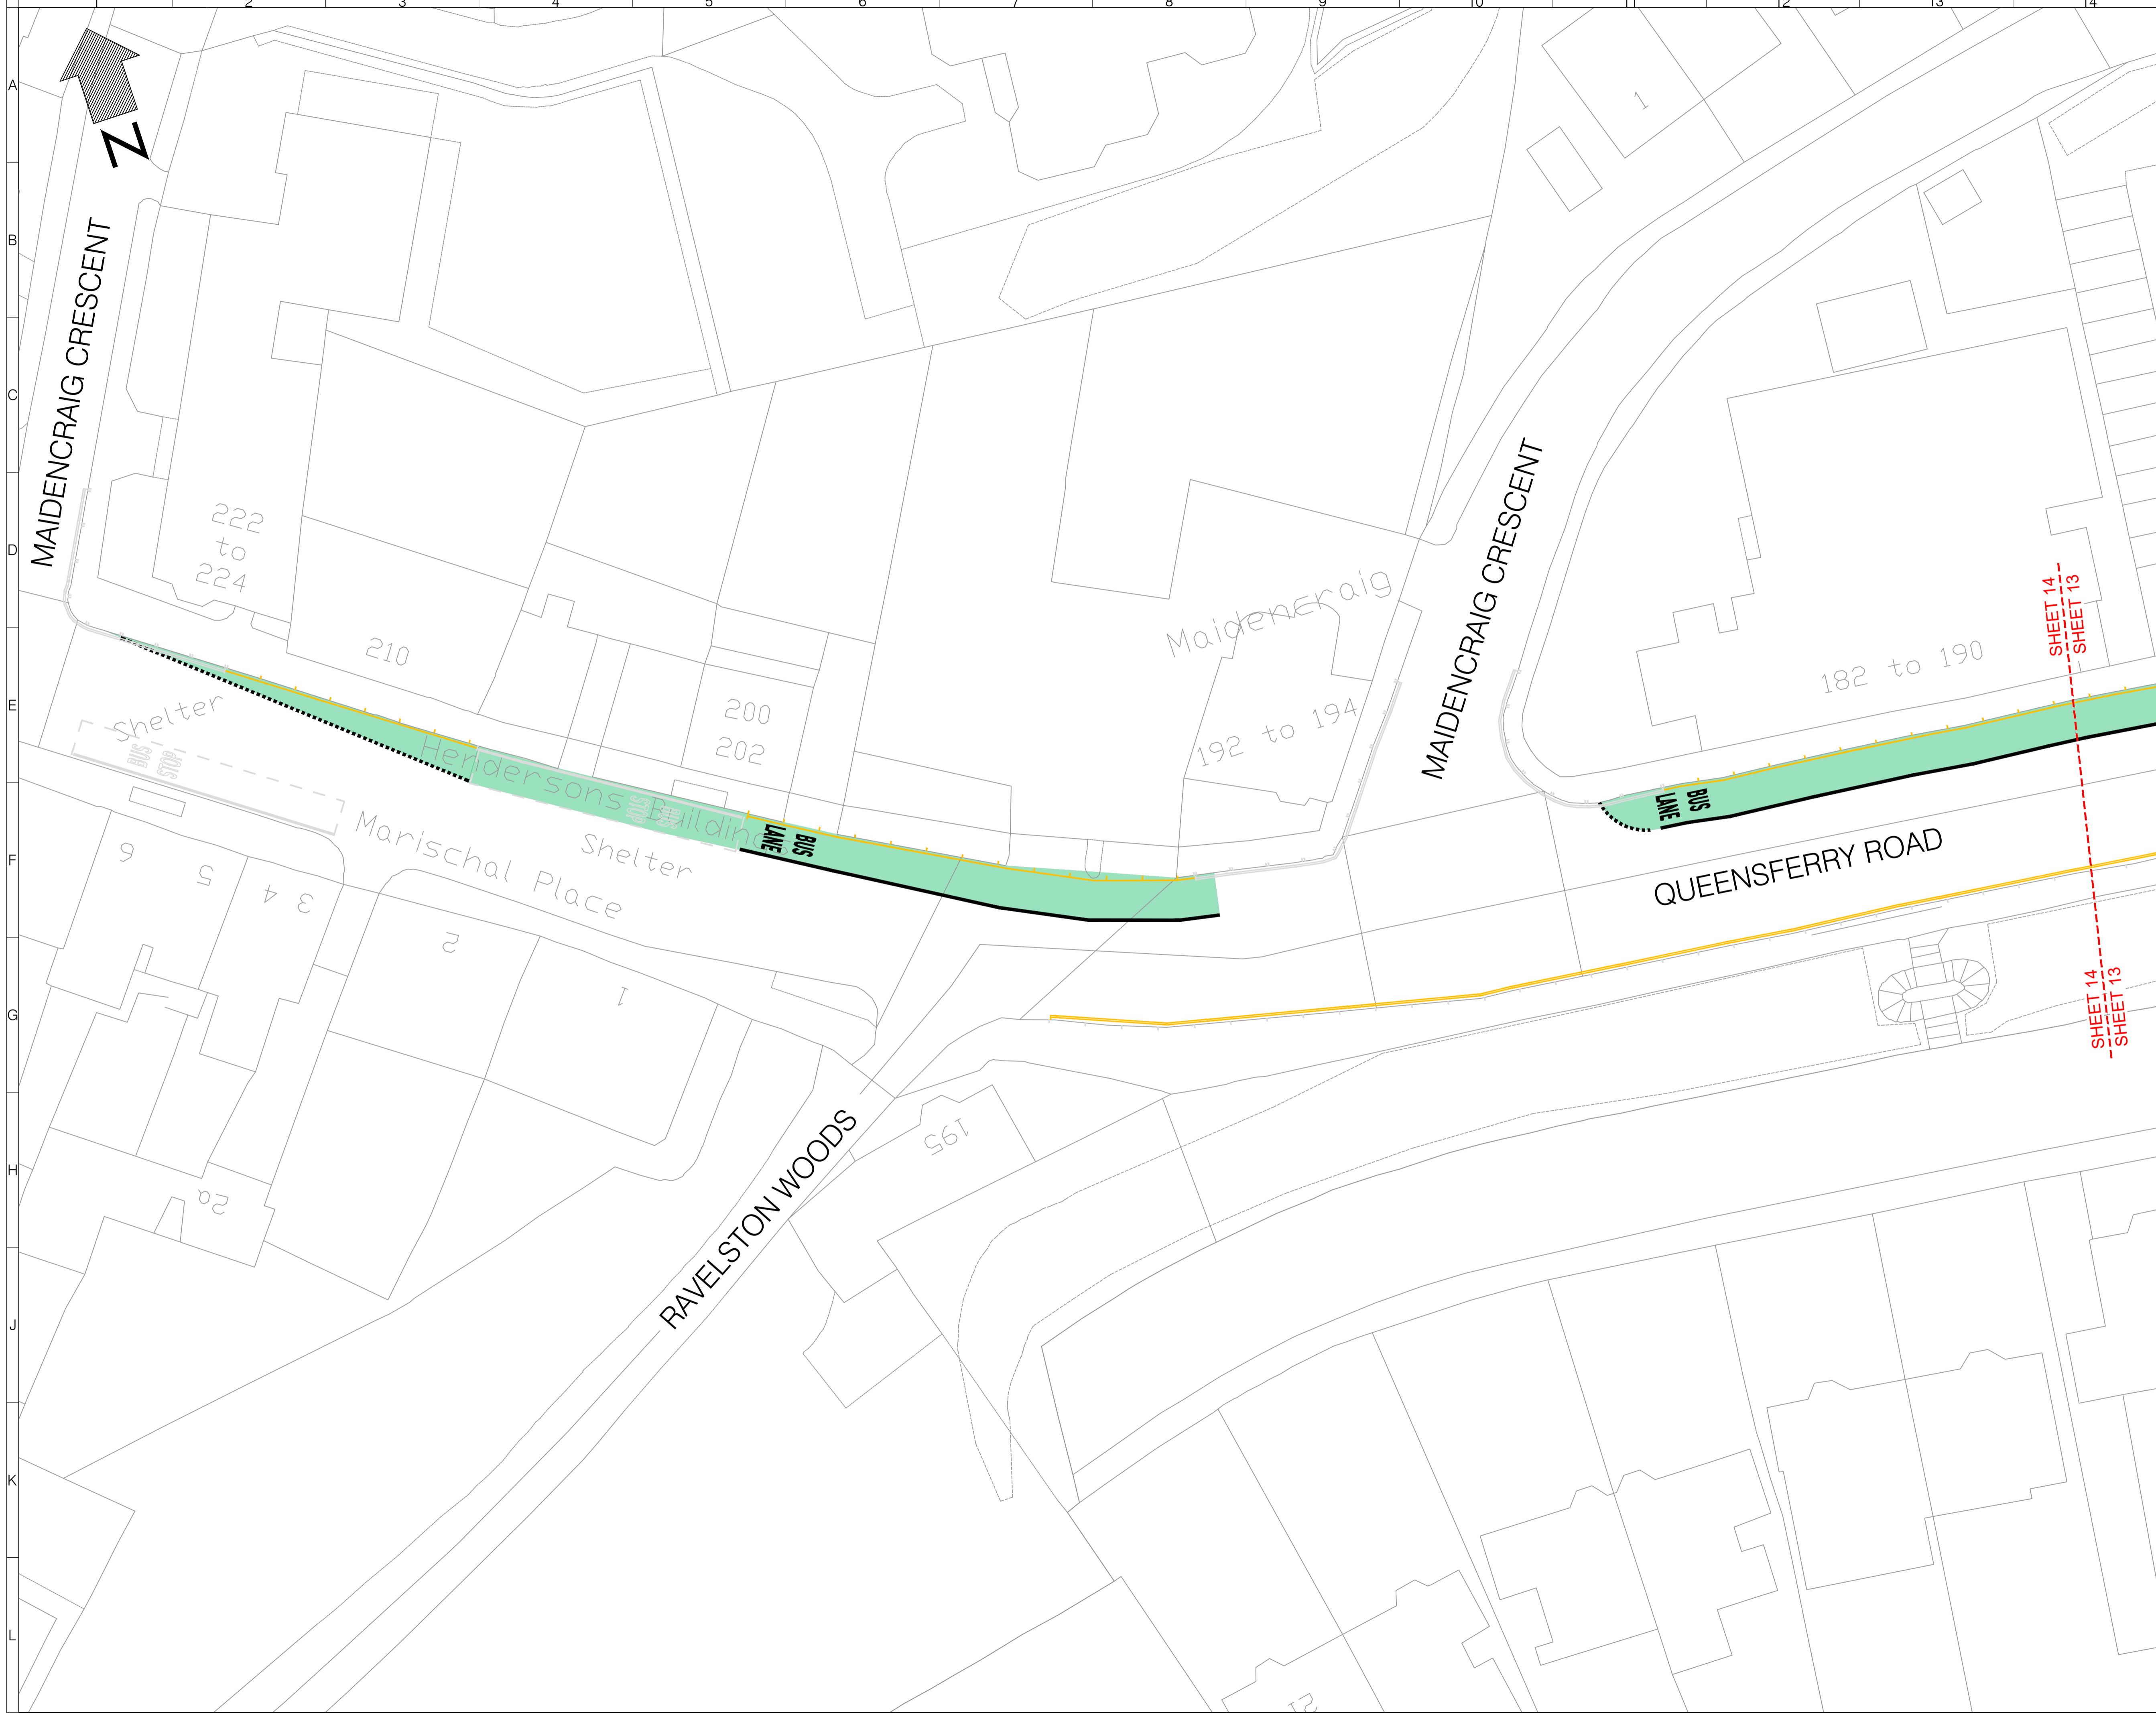

- NOTES**
- Existing no waiting at any time
  - Existing no loading/unloading at any times
  - Proposed no waiting at any time
  - Proposed no waiting, Mon-Fri 7:30am-6:30pm & Sat 8:00am-1:30pm
  - Proposed no loading/unloading, Mon-Fri 7:30am-9:30am & 4:00pm-6:30pm
  - Proposed Bus Lane, Mon-Fri 7:30am-9:30am & 4:00pm-6:30pm
  - Existing bus stop

| Rev | Date     | Description  | Drn | Chk | App |
|-----|----------|--------------|-----|-----|-----|
| 0   | OCT 2022 | FOR APPROVAL | SM  | NC  | TG  |

This drawing has been specifically prepared to meet the requirements of the named client and may contain design and innovative features which differ from conventional design standards.



www.marstonholdings.co.uk/projectcentre

Client



Project

TRAVELLING SAFELY

Drawing Title

A90 QUEENSFERRY  
SHEET 14 OF 21

Drawing Status

**ETRO/21/30 West Plans**


|       |          |          |       |      |
|-------|----------|----------|-------|------|
| Drawn | Designed | Date     | Scale | Size |
| SM    | KR       | OCT 2022 | 1:250 | A1   |




Drawing No.

1000007733-3-0126

Rev

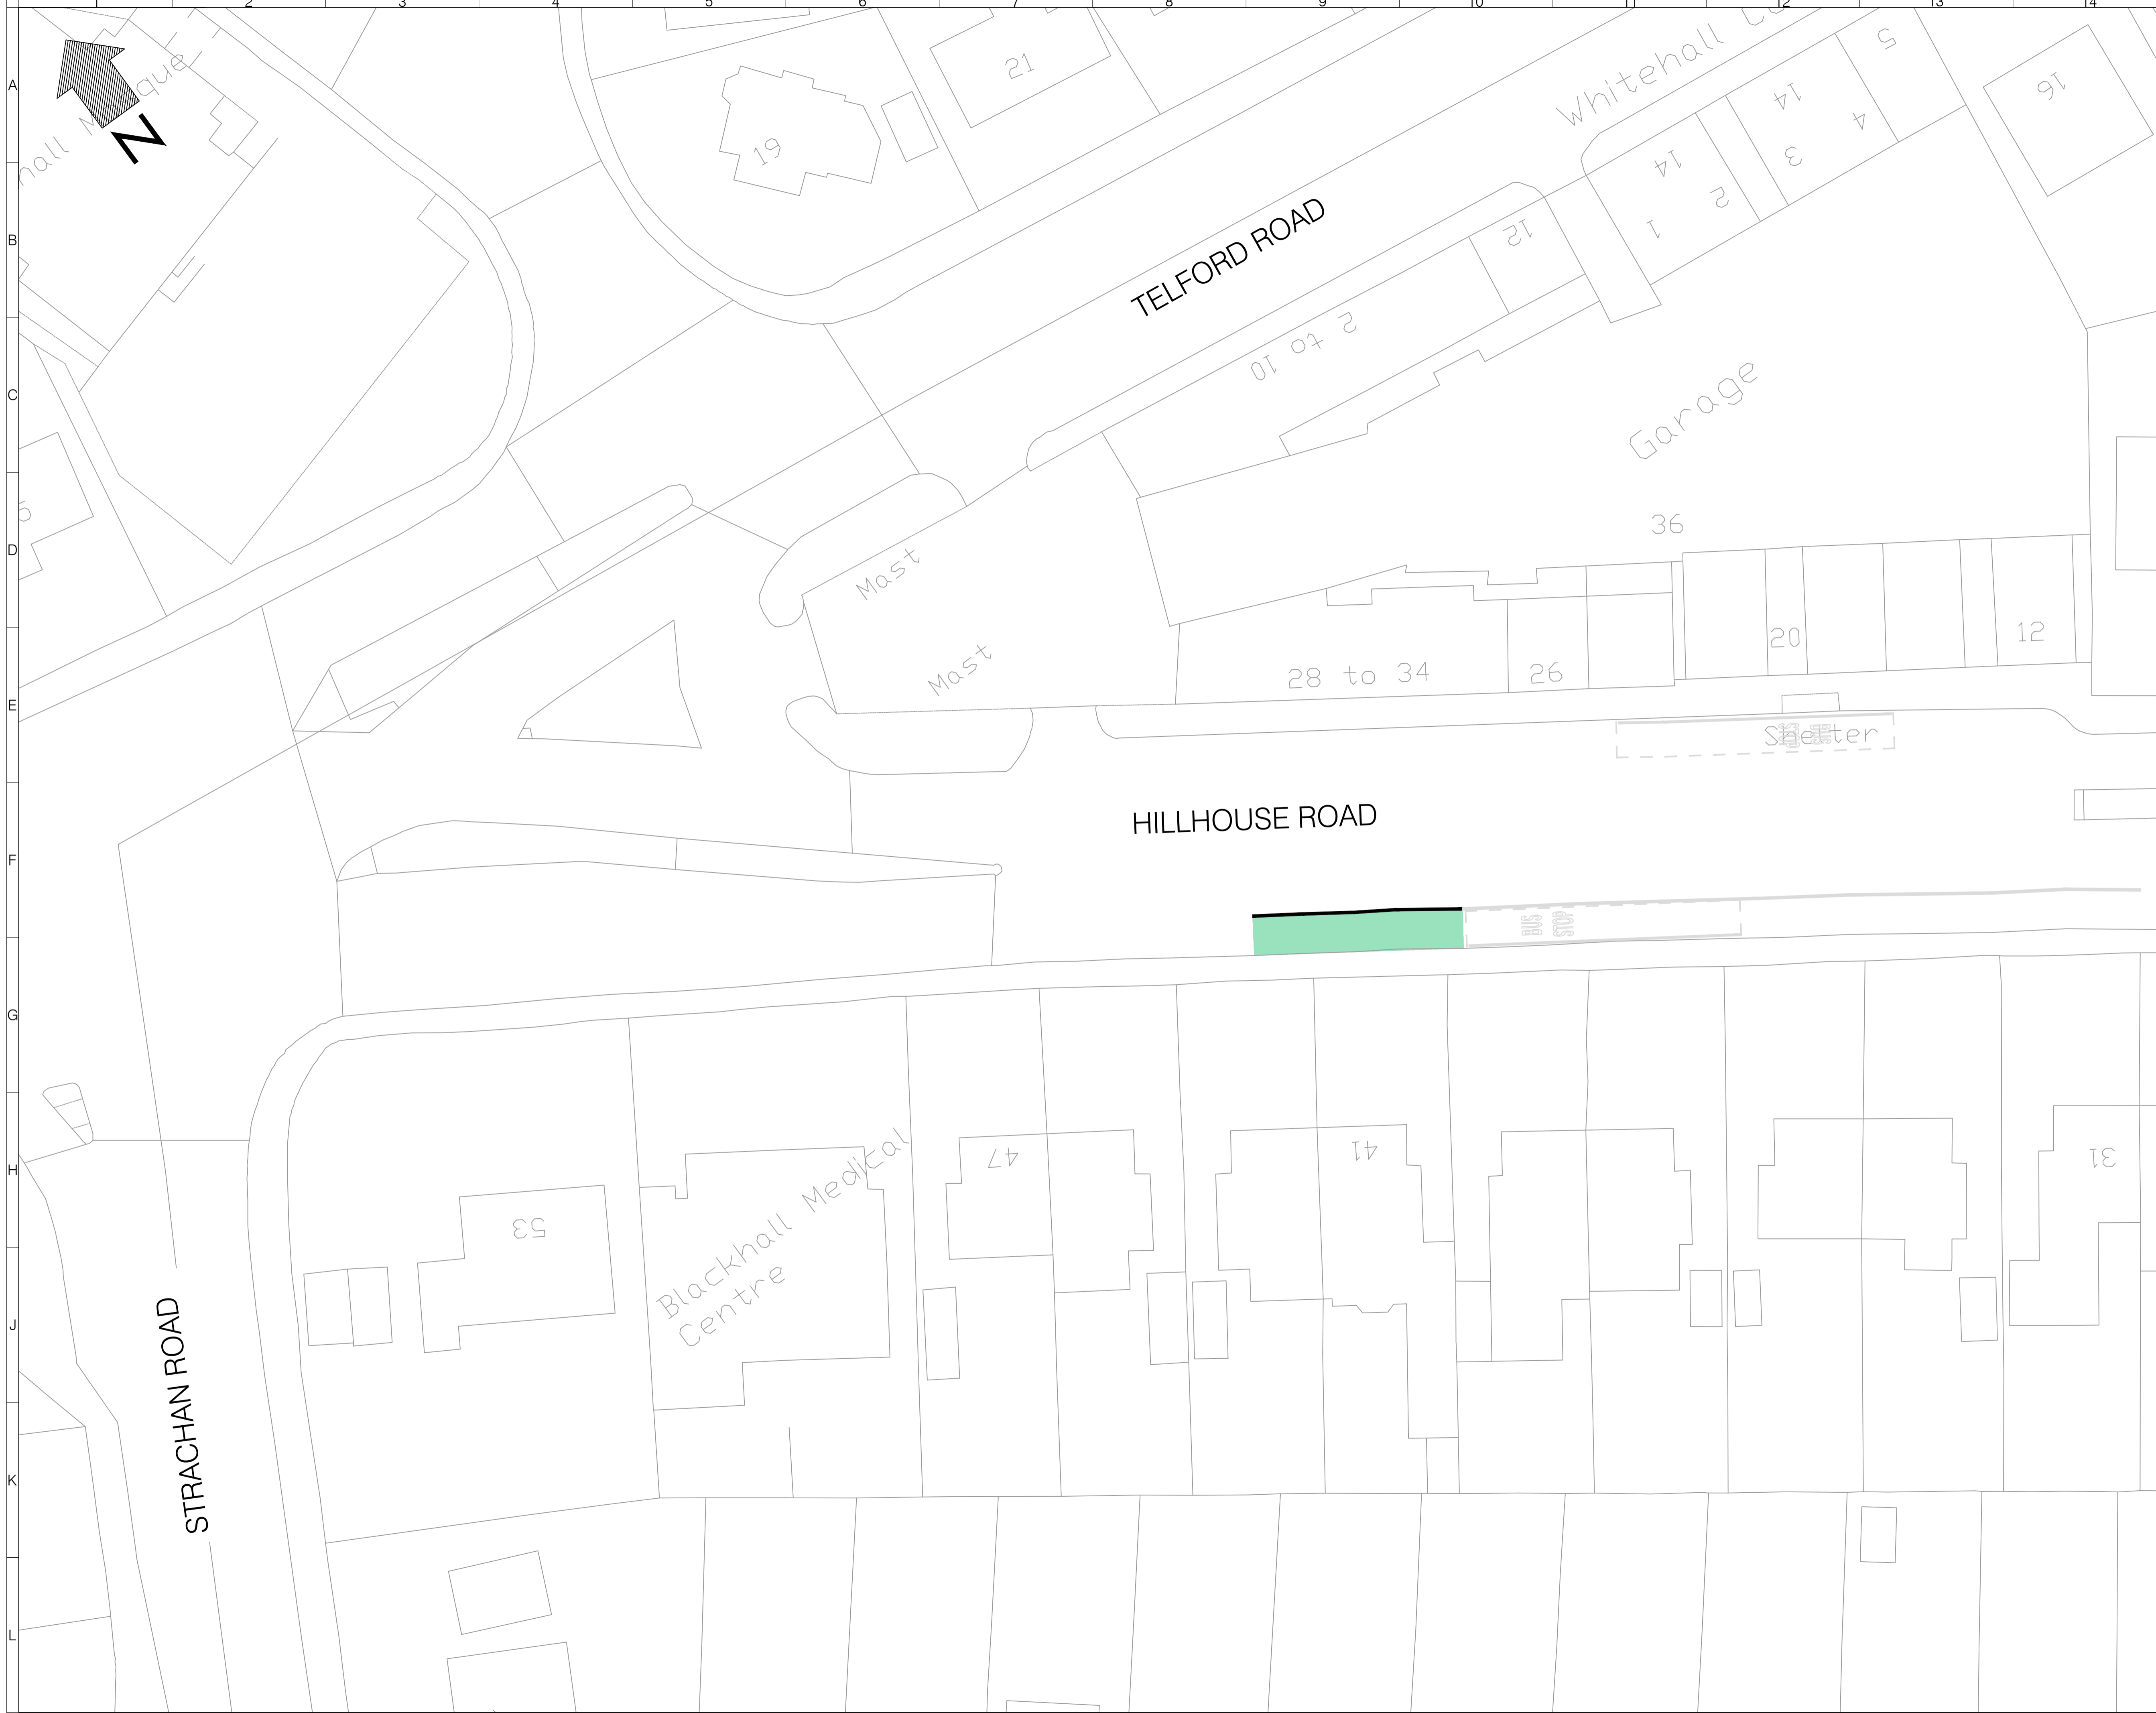0



- NOTES**
-  Existing road markings
  -  Proposed Bus Lane, Mon-Fri  
7:30am-9:30am & 4:00pm-6:30pm
  -  Existing bus stop

|  |  |  |  |  |  |
|--|--|--|--|--|--|
|  |  |  |  |  |  |
|  |  |  |  |  |  |
|  |  |  |  |  |  |
|  |  |  |  |  |  |

|     |          |              |     |     |     |
|-----|----------|--------------|-----|-----|-----|
| 0   | OCT 2022 | FOR APPROVAL | SM  | NC  | TG  |
| Rev | Date     | Description  | Drn | Chk | App |

This drawing has been specifically prepared to meet the requirements of the named client and may contain design and innovative features which differ from conventional design standards.




Client  
**TRAVELLING SAFELY**

Drawing Title  
**A90 QUEENSFERRY  
SHEET 15 OF 21**

Drawing Status  
**ETRO/21/30 West Plans**

|                   |          |          |       |      |
|-------------------|----------|----------|-------|------|
| Drawn             | Designed | Date     | Scale | Size |
| SM                | KR       | OCT 2022 | 1:250 | A1   |
| Drawing No.       | Rev      |          |       |      |
| 1000007733-3-0126 | 0        |          |       |      |

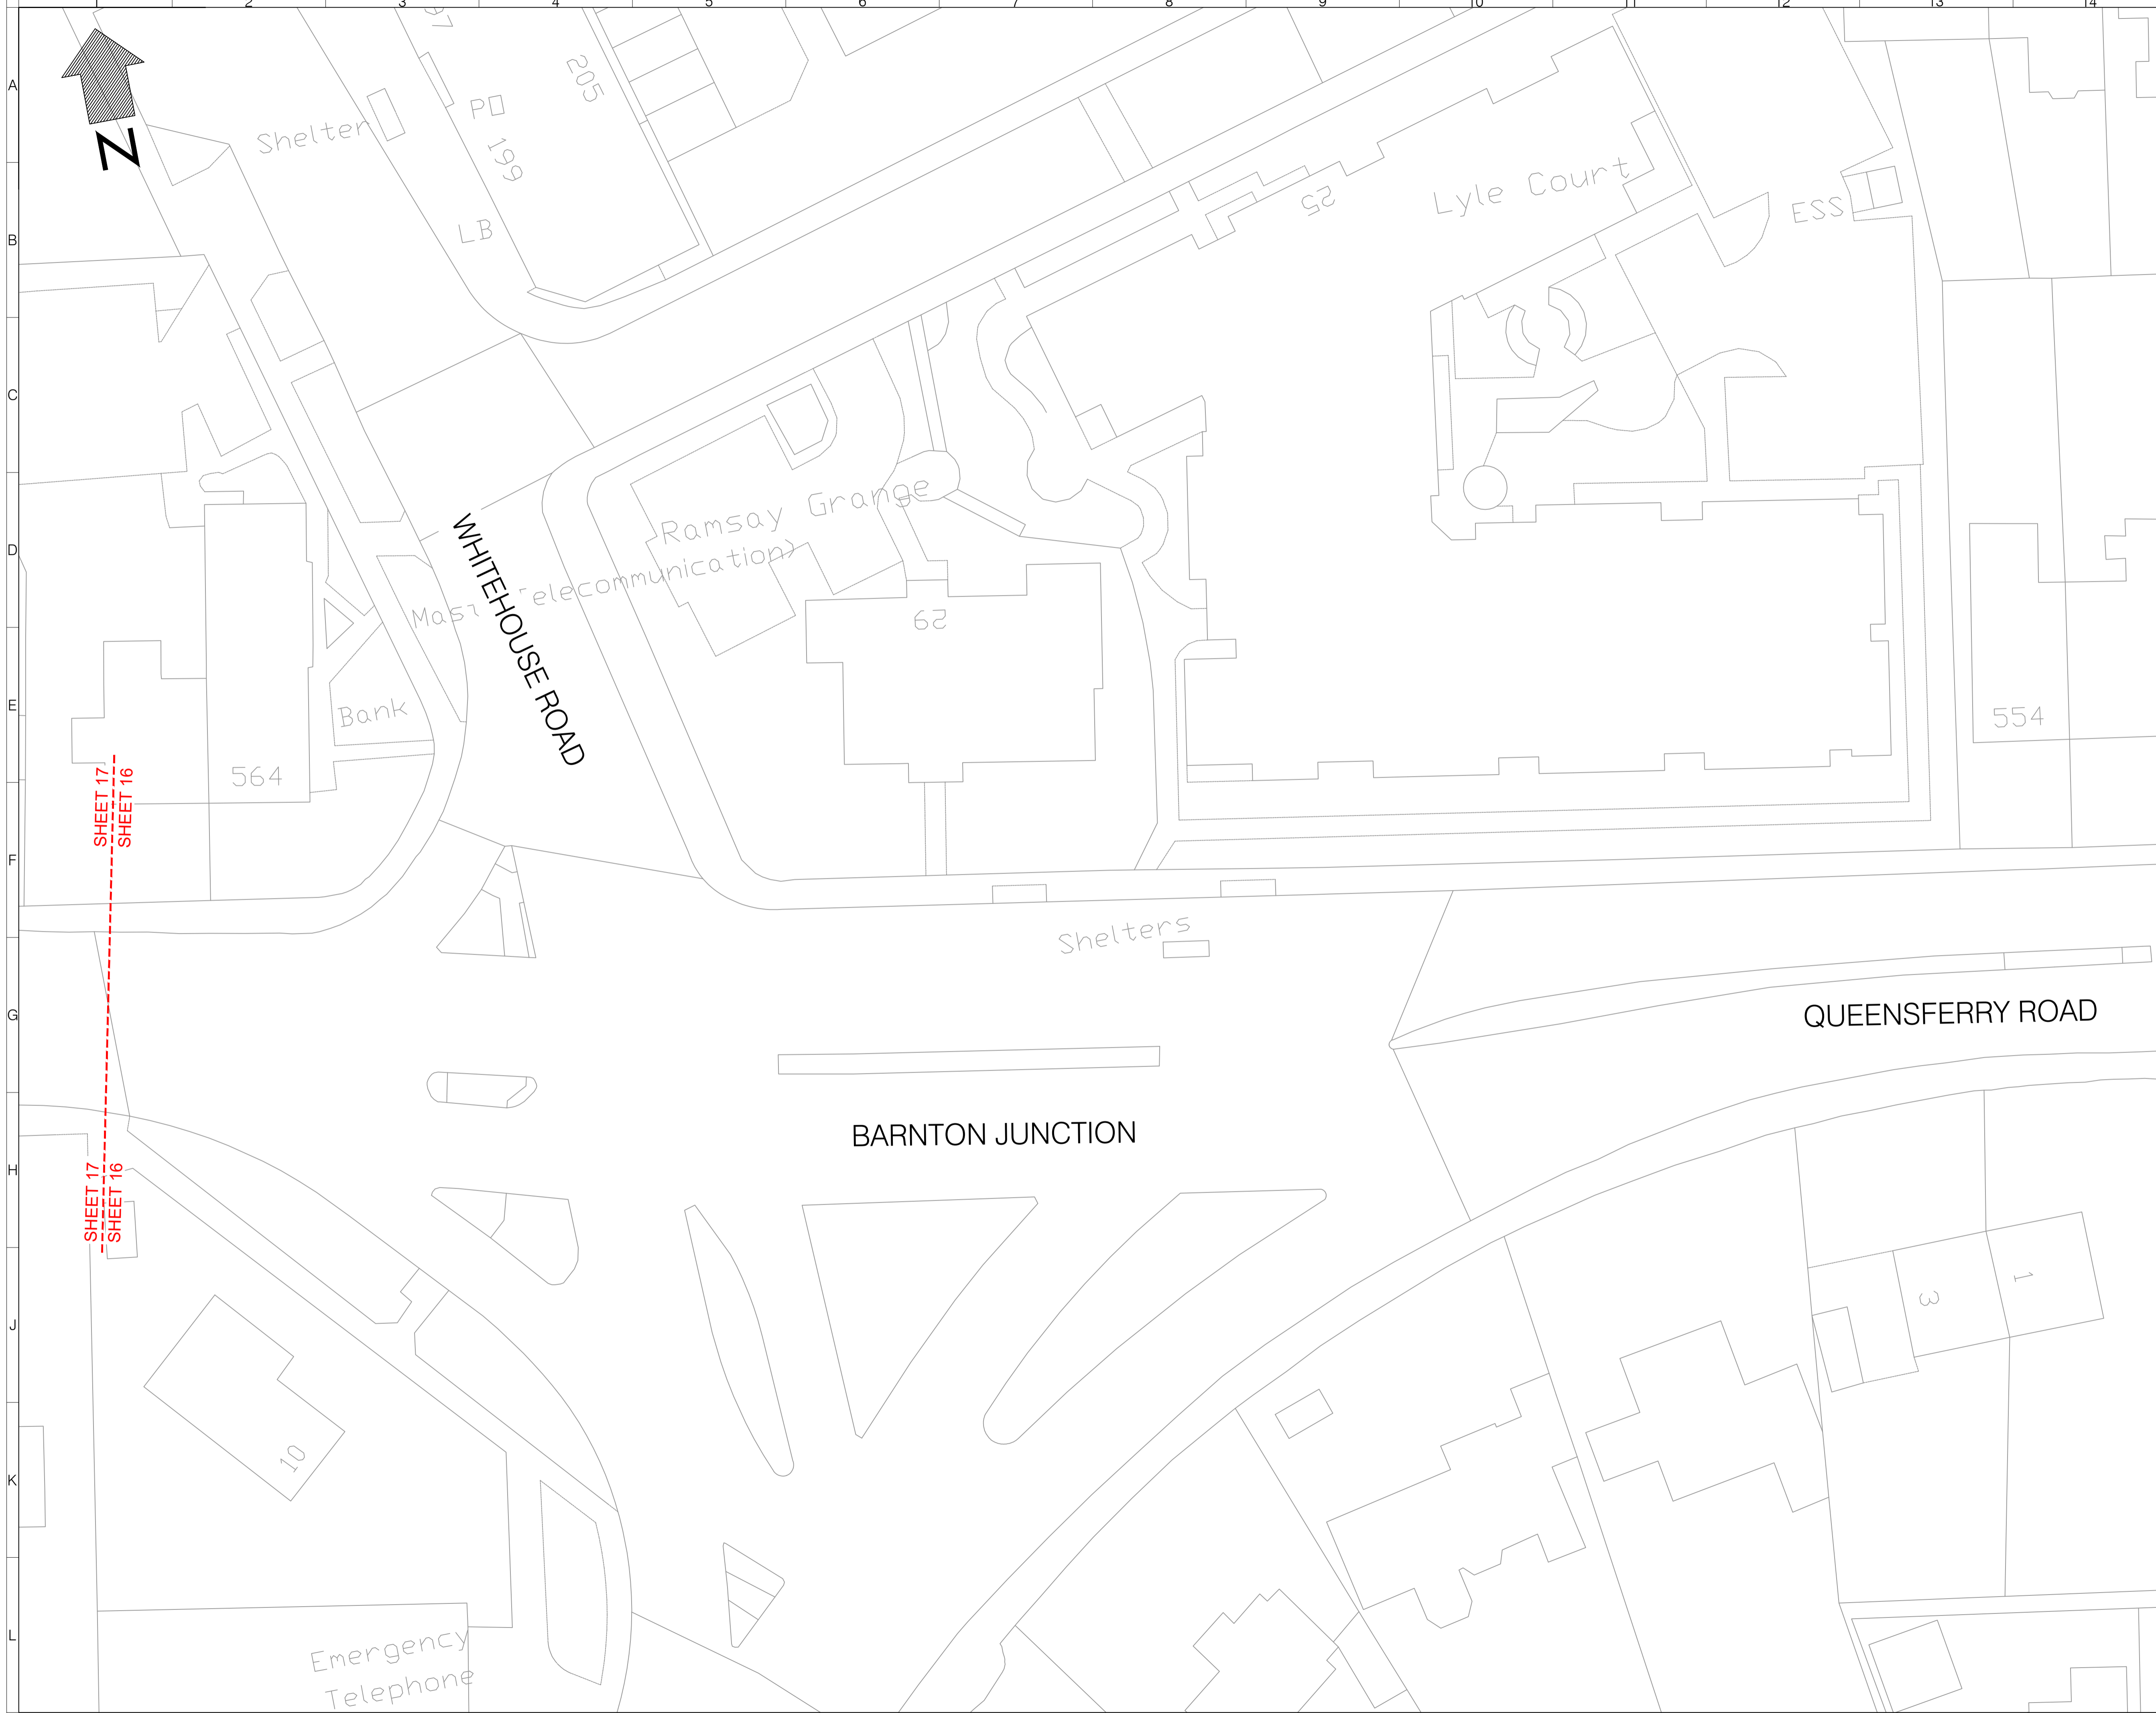

NOTES

| Rev | Date     | Description  | Drn | Chk | App |
|-----|----------|--------------|-----|-----|-----|
| 0   | OCT 2022 | FOR APPROVAL | SM  | NC  | TG  |

This drawing has been specifically prepared to meet the requirements of the named client and may contain design and innovative features which differ from conventional design standards.

**PROJECT CENTRE**  
www.marstonholdings.co.uk/projectcentre



Client  
TRAVELLING SAFELY

Drawing Title  
A90 QUEENSFERRY  
SHEET 16 OF 21

Drawing Status  
**ETRO/21/30 West Plans**

| Drawn | Designed | Date     | Scale | Size |
|-------|----------|----------|-------|------|
| SM    | KR       | OCT 2022 | 1:250 | A1   |

| Drawing No.       | Rev |
|-------------------|-----|
| 1000007733-3-0126 | 0   |





- NOTES
- Proposed Bus Lane, Mon-Fri  
7:30am-9:30am & 4:00pm-6:30pm
  - Existing bus stop
  - Proposed bus stop

| Rev | Date     | Description  | Drn | Chk | App |
|-----|----------|--------------|-----|-----|-----|
| 0   | OCT 2022 | FOR APPROVAL | SM  | NC  | TG  |

This drawing has been specifically prepared to meet the requirements of the named client and may contain design and innovative features which differ from conventional design standards.

**PROJECT CENTRE**

[www.marstonholdings.co.uk/projectcentre](http://www.marstonholdings.co.uk/projectcentre)

Client  
**EDINBURGH**  
 THE CITY OF EDINBURGH COUNCIL

Project  
 TRAVELLING SAFELY

Drawing Title  
 A90 QUEENSFERRY  
 SHEET 17 OF 21

Drawing Status  
**ETRO/21/30 West Plans**

| Drawn | Designed | Date     | Scale | Size |
|-------|----------|----------|-------|------|
| SM    | KR       | OCT 2022 | 1:250 | A1   |

| Drawing No.       | Rev |
|-------------------|-----|
| 1000007733-3-0126 | 0   |



- NOTES
- Proposed no waiting, Mon-Fri  
7:30am-9:30am & 4:00pm-6:30pm
  - Proposed no loading/unloading, Mon-Fri  
7:30am-9:30am & 4:00pm-6:30pm
  - Proposed Bus Lane, Mon-Fri  
7:30am-9:30am & 4:00pm-6:30pm
  - Proposed bus stop

| Rev | Date     | Description  | Drn | Chk | App |
|-----|----------|--------------|-----|-----|-----|
| 0   | OCT 2022 | FOR APPROVAL | SM  | NC  | TG  |

This drawing has been specifically prepared to meet the requirements of the named client and may contain design and innovative features which differ from conventional design standards.



Client  
TRAVELLING SAFELY

Drawing Title  
A90 QUEENSFERRY  
SHEET 18 OF 21

Drawing Status  
ETRO/21/30 West Plans

|                   |          |          |       |      |
|-------------------|----------|----------|-------|------|
| Drawn             | Designed | Date     | Scale | Size |
| SM                | KR       | OCT 2022 | 1:250 | A1   |
| Drawing No.       | Rev      |          |       |      |
| 1000007733-3-0126 | 0        |          |       |      |



- NOTES**
- Proposed no waiting, Mon-Fri  
7:30am-9:30am & 4:00pm-6:30pm
  - Proposed no loading/unloading, Mon-Fri  
7:30am-9:30am & 4:00pm-6:30pm
  - Existing bus stop
  - Proposed Bus Lane, Mon-Fri  
7:30am-9:30am & 4:00pm-6:30pm

| Rev | Date     | Description  | Drn | Chk | App |
|-----|----------|--------------|-----|-----|-----|
| 0   | OCT 2022 | FOR APPROVAL | SM  | NC  | TG  |

This drawing has been specifically prepared to meet the requirements of the named client and may contain design and innovative features which differ from conventional design standards.

**PROJECT CENTRE**

[www.marstonholdings.co.uk/projectcentre](http://www.marstonholdings.co.uk/projectcentre)

Client  
**EDINBURGH**  
 THE CITY OF EDINBURGH COUNCIL


Project  
 TRAVELLING SAFELY

Drawing Title  
 A90 QUEENFERRY  
 SHEET 19 OF 21

Drawing Status  
**ETRO/21/30 West Plans**

| Drawn | Designed | Date     | Scale | Size |
|-------|----------|----------|-------|------|
| SM    | KR       | OCT 2022 | 1:250 | A1   |

| Drawing No.       | Rev |
|-------------------|-----|
| 1000007733-3-0126 | 0   |

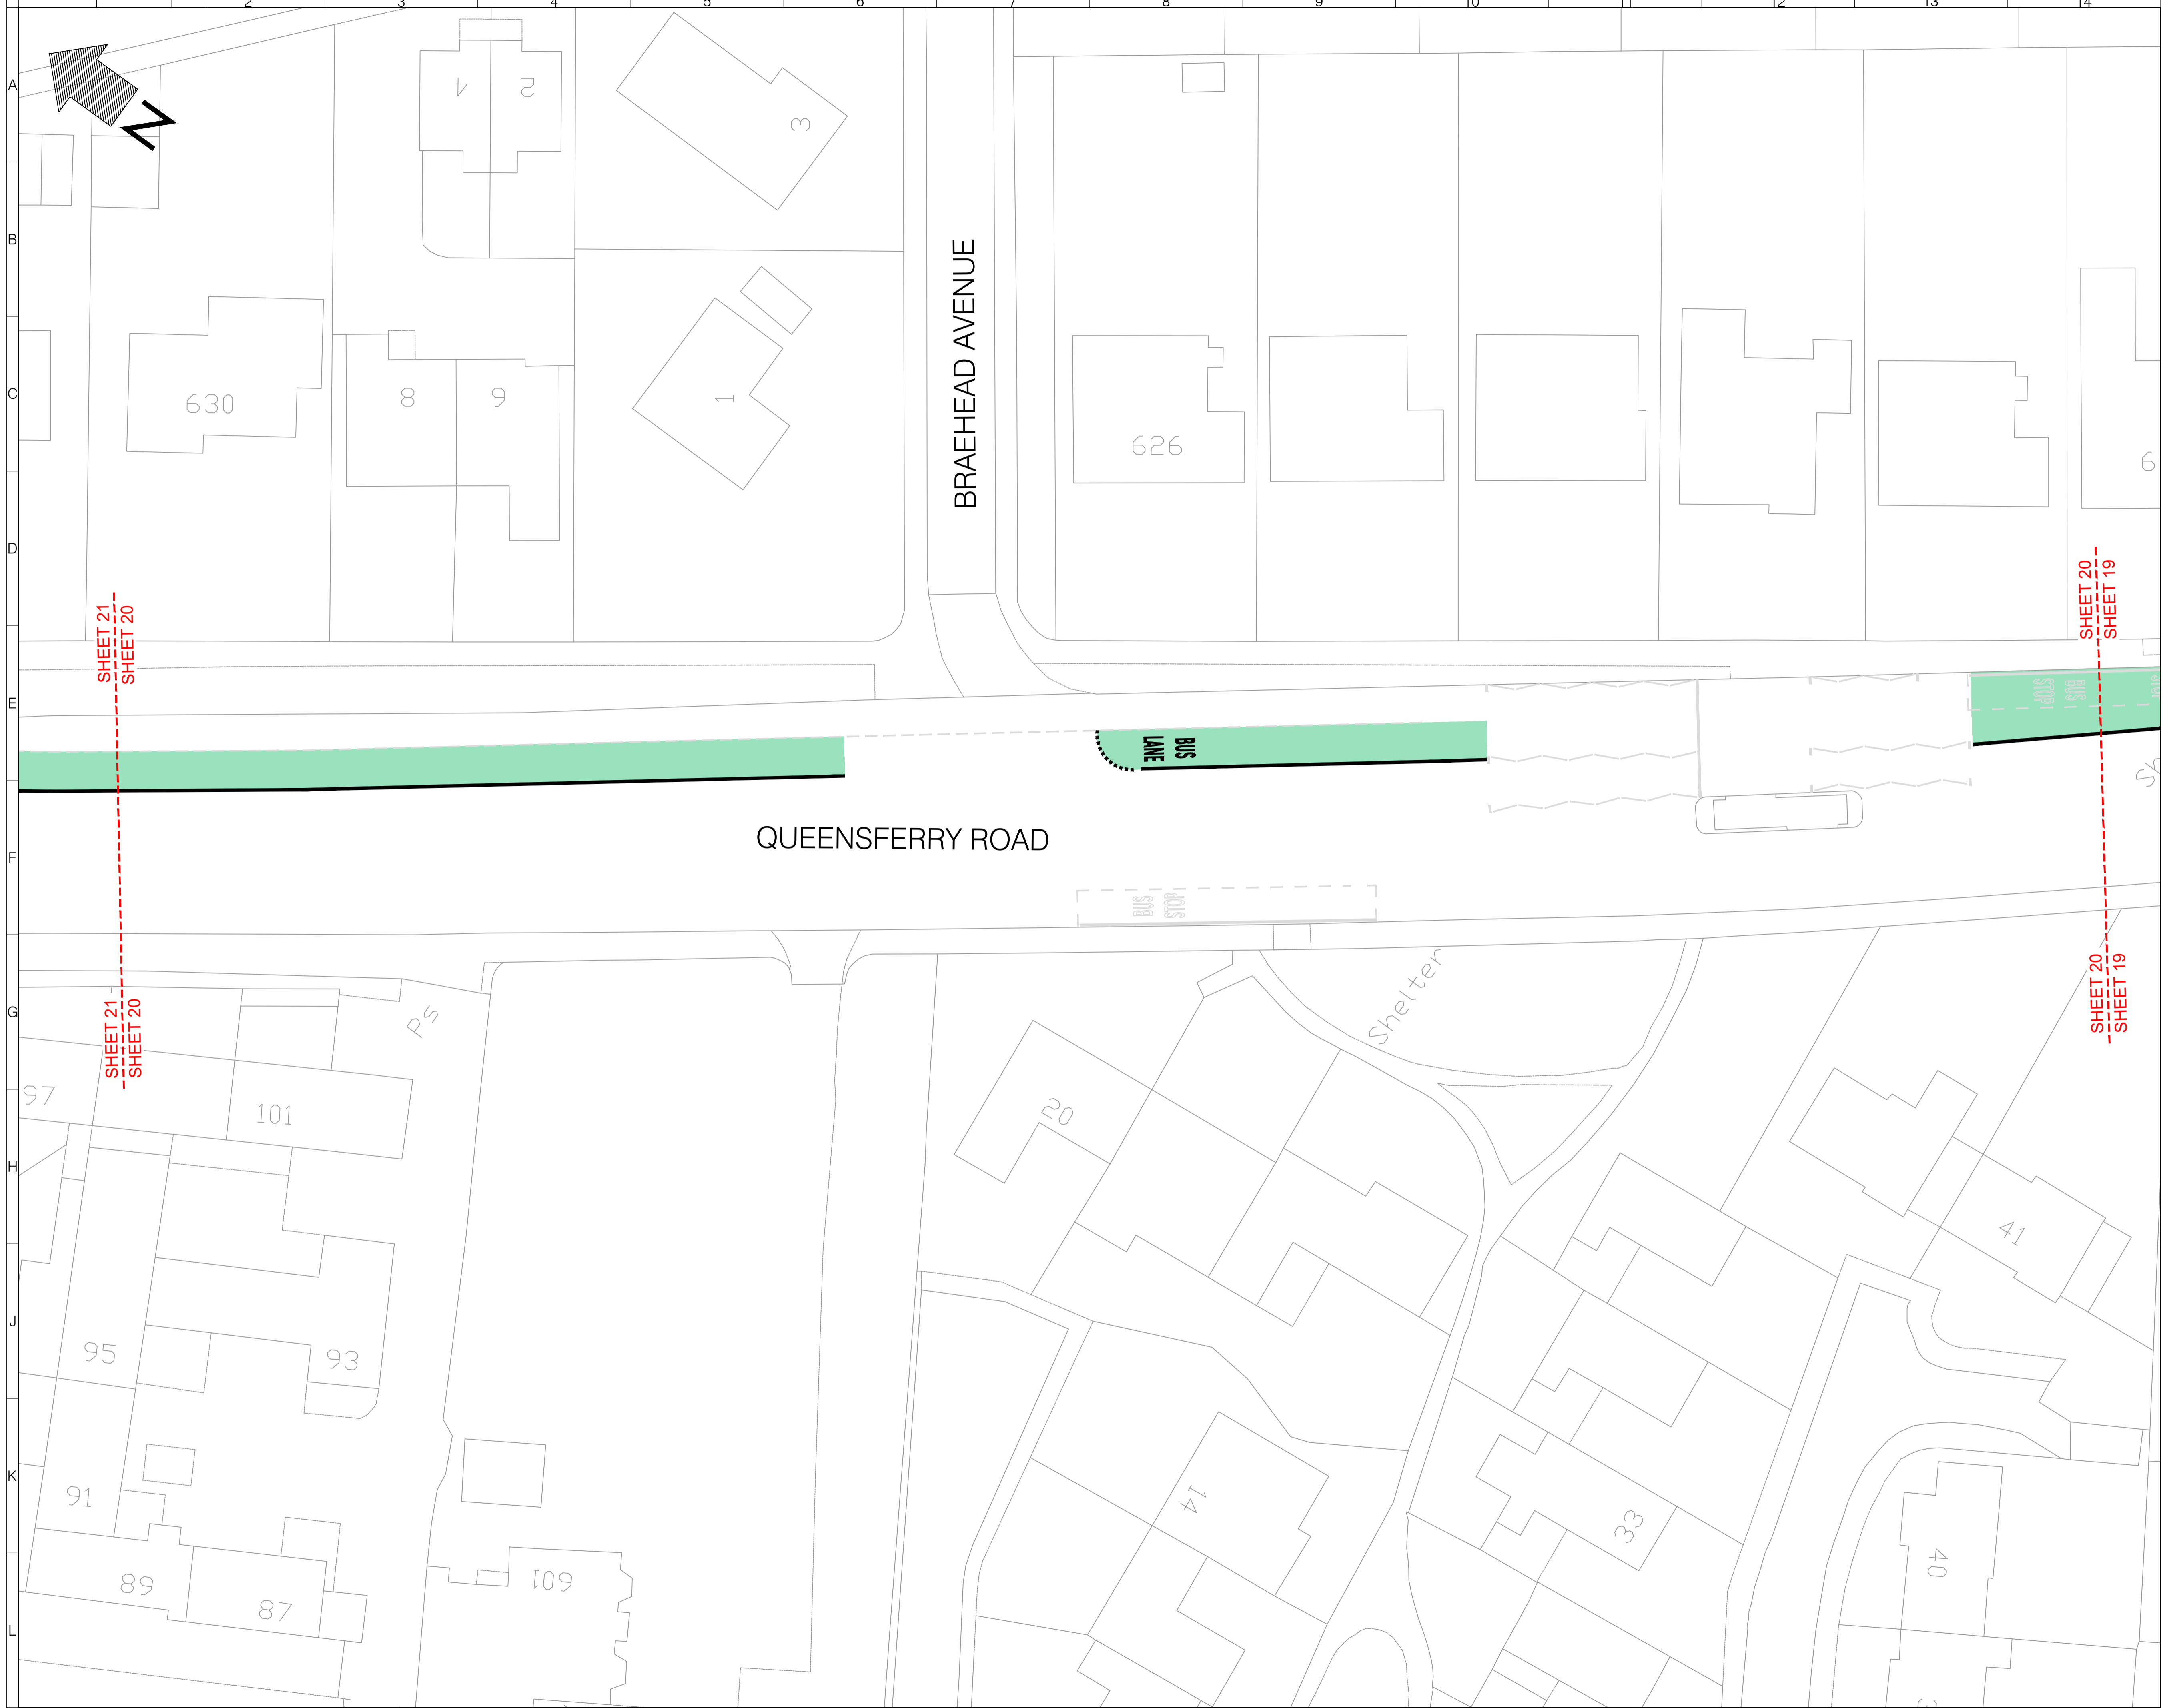

- NOTES
- Existing road markings
  - Existing bus stop
  - Proposed Bus Lane, Mon-Fri  
7:30am-9:30am & 4:00pm-6:30pm

SHEET 21  
-  
SHEET 20

SHEET 21  
-  
SHEET 20

SHEET 20  
-  
SHEET 19

SHEET 20  
-  
SHEET 19

| Rev | Date     | Description  | Drn | Chk | App |
|-----|----------|--------------|-----|-----|-----|
| 0   | OCT 2022 | FOR APPROVAL | SM  | NC  | TG  |

This drawing has been specifically prepared to meet the requirements of the named client and may contain design and innovative features which differ from conventional design standards.

**PROJECT CENTRE**

[www.marstonholdings.co.uk/projectcentre](http://www.marstonholdings.co.uk/projectcentre)

Client  
**EDINBURGH**  
THE CITY OF EDINBURGH COUNCIL


Project  
TRAVELLING SAFELY

Drawing Title  
A90 QUEENSFERRY  
SHEET 20 OF 21

Drawing Status  
ETRO/21/30 West Plans

| Drawn | Designed | Date     | Scale | Size |
|-------|----------|----------|-------|------|
| SM    | KR       | OCT 2022 | 1:250 | A1   |

| Drawing No.       | Rev |
|-------------------|-----|
| 1000007733-3-0126 | 0   |

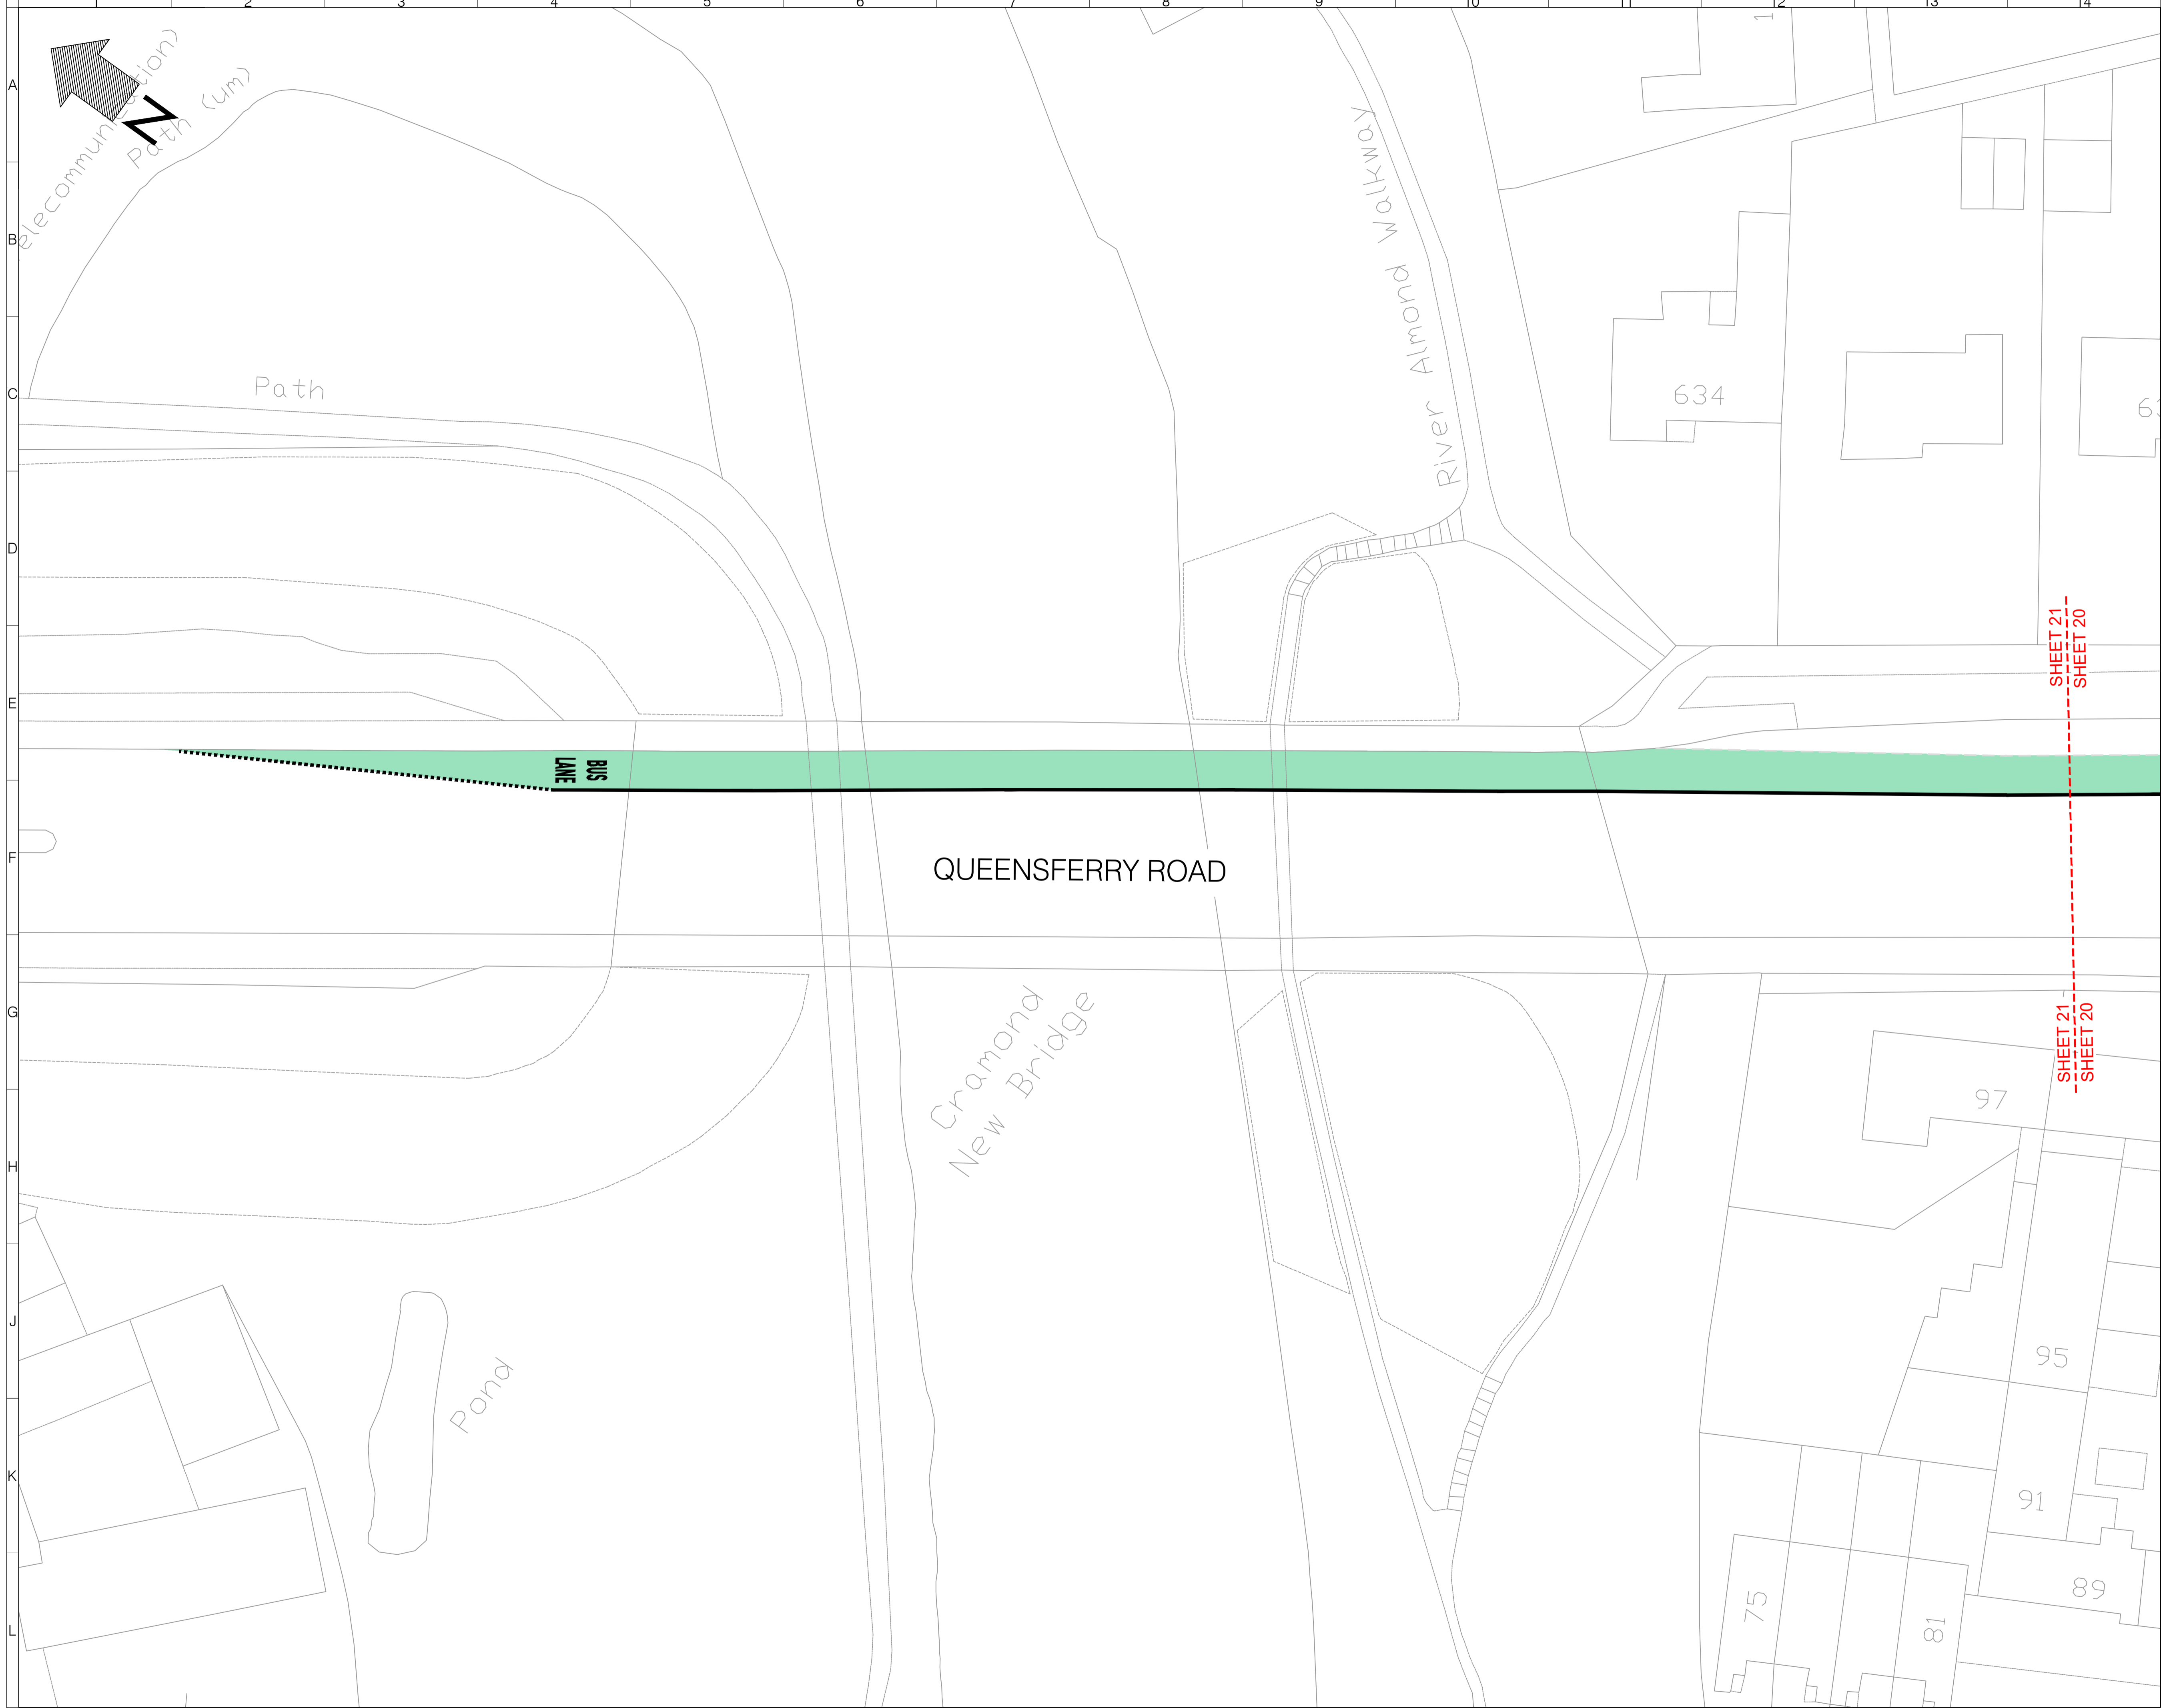

**NOTES**

Proposed Bus Lane, Mon-Fri  
7:30am-9:30am & 4:00pm-6:30pm

| Rev | Date     | Description  | Drn | Chk | App |
|-----|----------|--------------|-----|-----|-----|
| 0   | OCT 2022 | FOR APPROVAL | SM  | NC  | TG  |

This drawing has been specifically prepared to meet the requirements of the named client and may contain design and innovative features which differ from conventional design standards.



www.marstonholdings.co.uk/projectcentre

---

Client



---

Project

TRAVELLING SAFELY

---

Drawing Title

A90 QUEENSFERRY  
SHEET 21 OF 21

---

Drawing Status


**ETRO/21/30 West Plans**




---

|       |          |          |       |      |
|-------|----------|----------|-------|------|
| Drawn | Designed | Date     | Scale | Size |
| SM    | KR       | OCT 2022 | 1:250 | A1   |

---
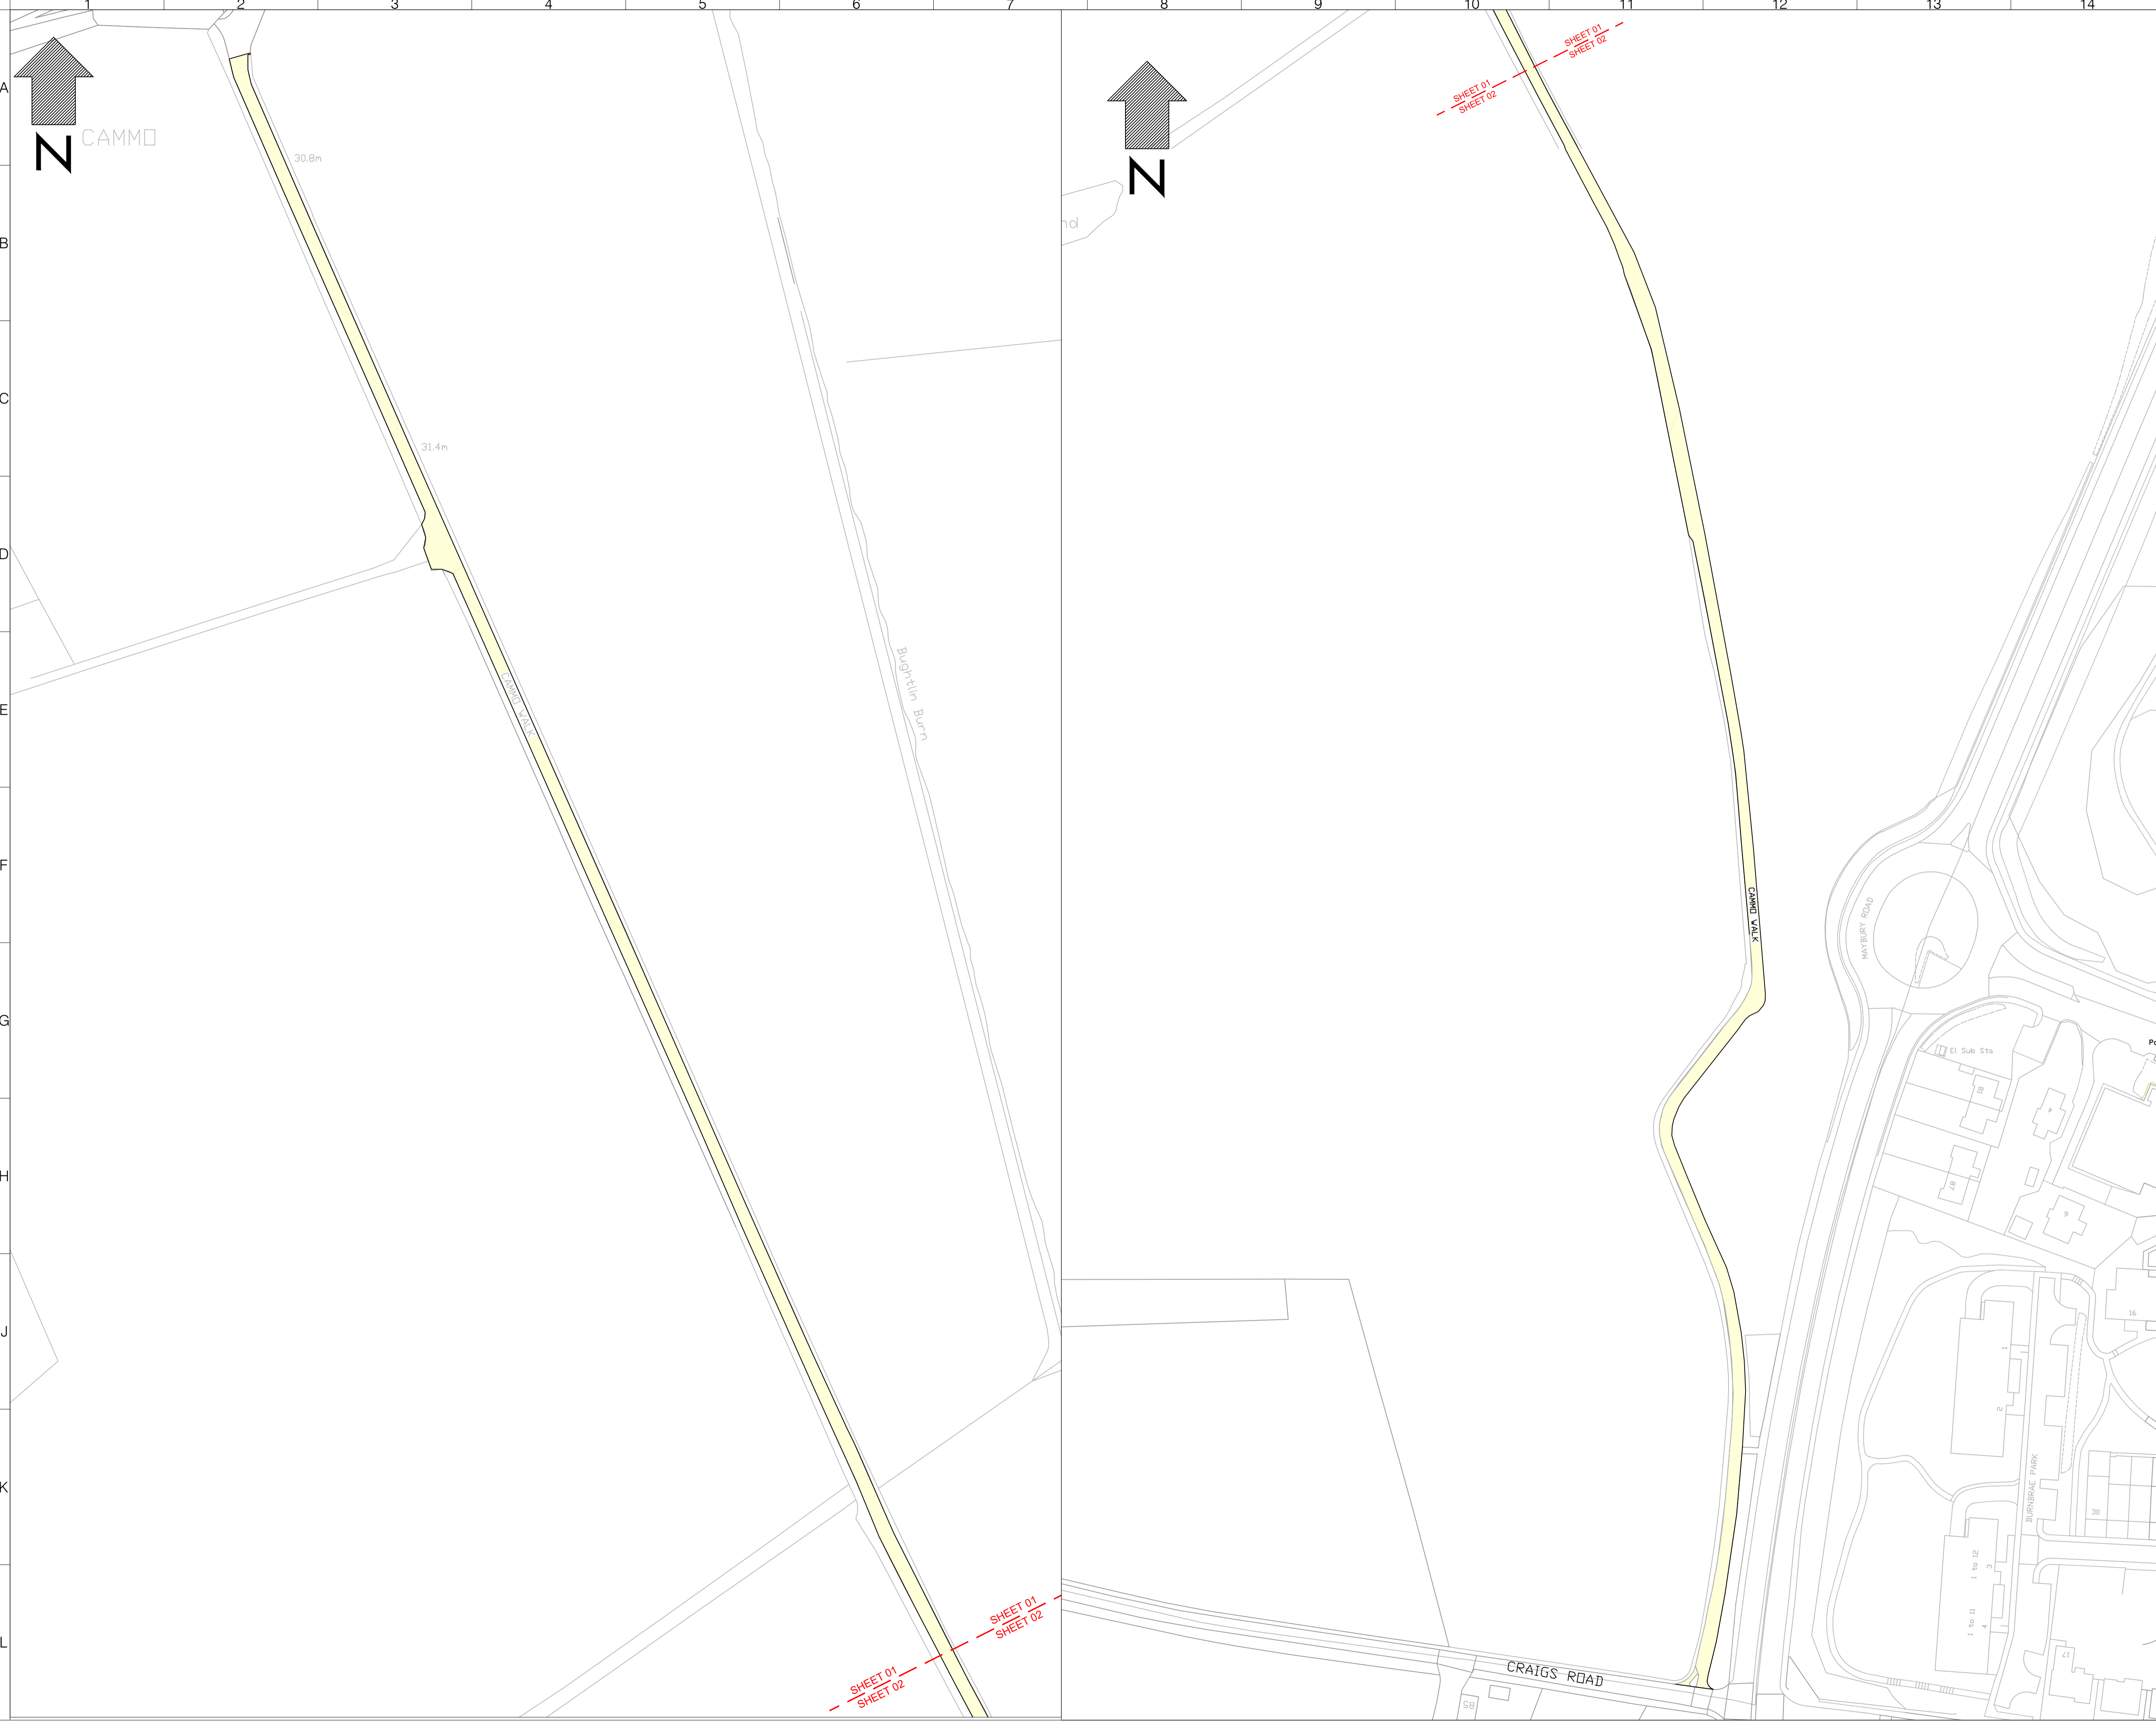
|                   |     |
|-------------------|-----|
| Drawing No.       | Rev |
| 1000007733-3-0126 | 0   |

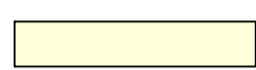

- NOTES:**
-  Existing no waiting at any time
  -  Proposed no waiting at any time
  -  Proposed prohibition of motor vehicle

| Rev | Date     | Description  | Drn | Chk | App |
|-----|----------|--------------|-----|-----|-----|
| 0   | OCT 2022 | FOR APPROVAL | WL  | NC  | TG  |

This drawing has been specifically prepared to meet the requirements of the named client and may contain design and innovative features which differ from conventional design standards.



[www.msstonholdings.co.uk/projectcentre](http://www.msstonholdings.co.uk/projectcentre)

---

Client



---

Project

TRAVELLING SAFELY

---

Drawing Title

CAMMO WALK - CAMMO ROAD  
SHEET 01 OF 02


---




Drawing Status

ETRO/21/30 West Plans

---
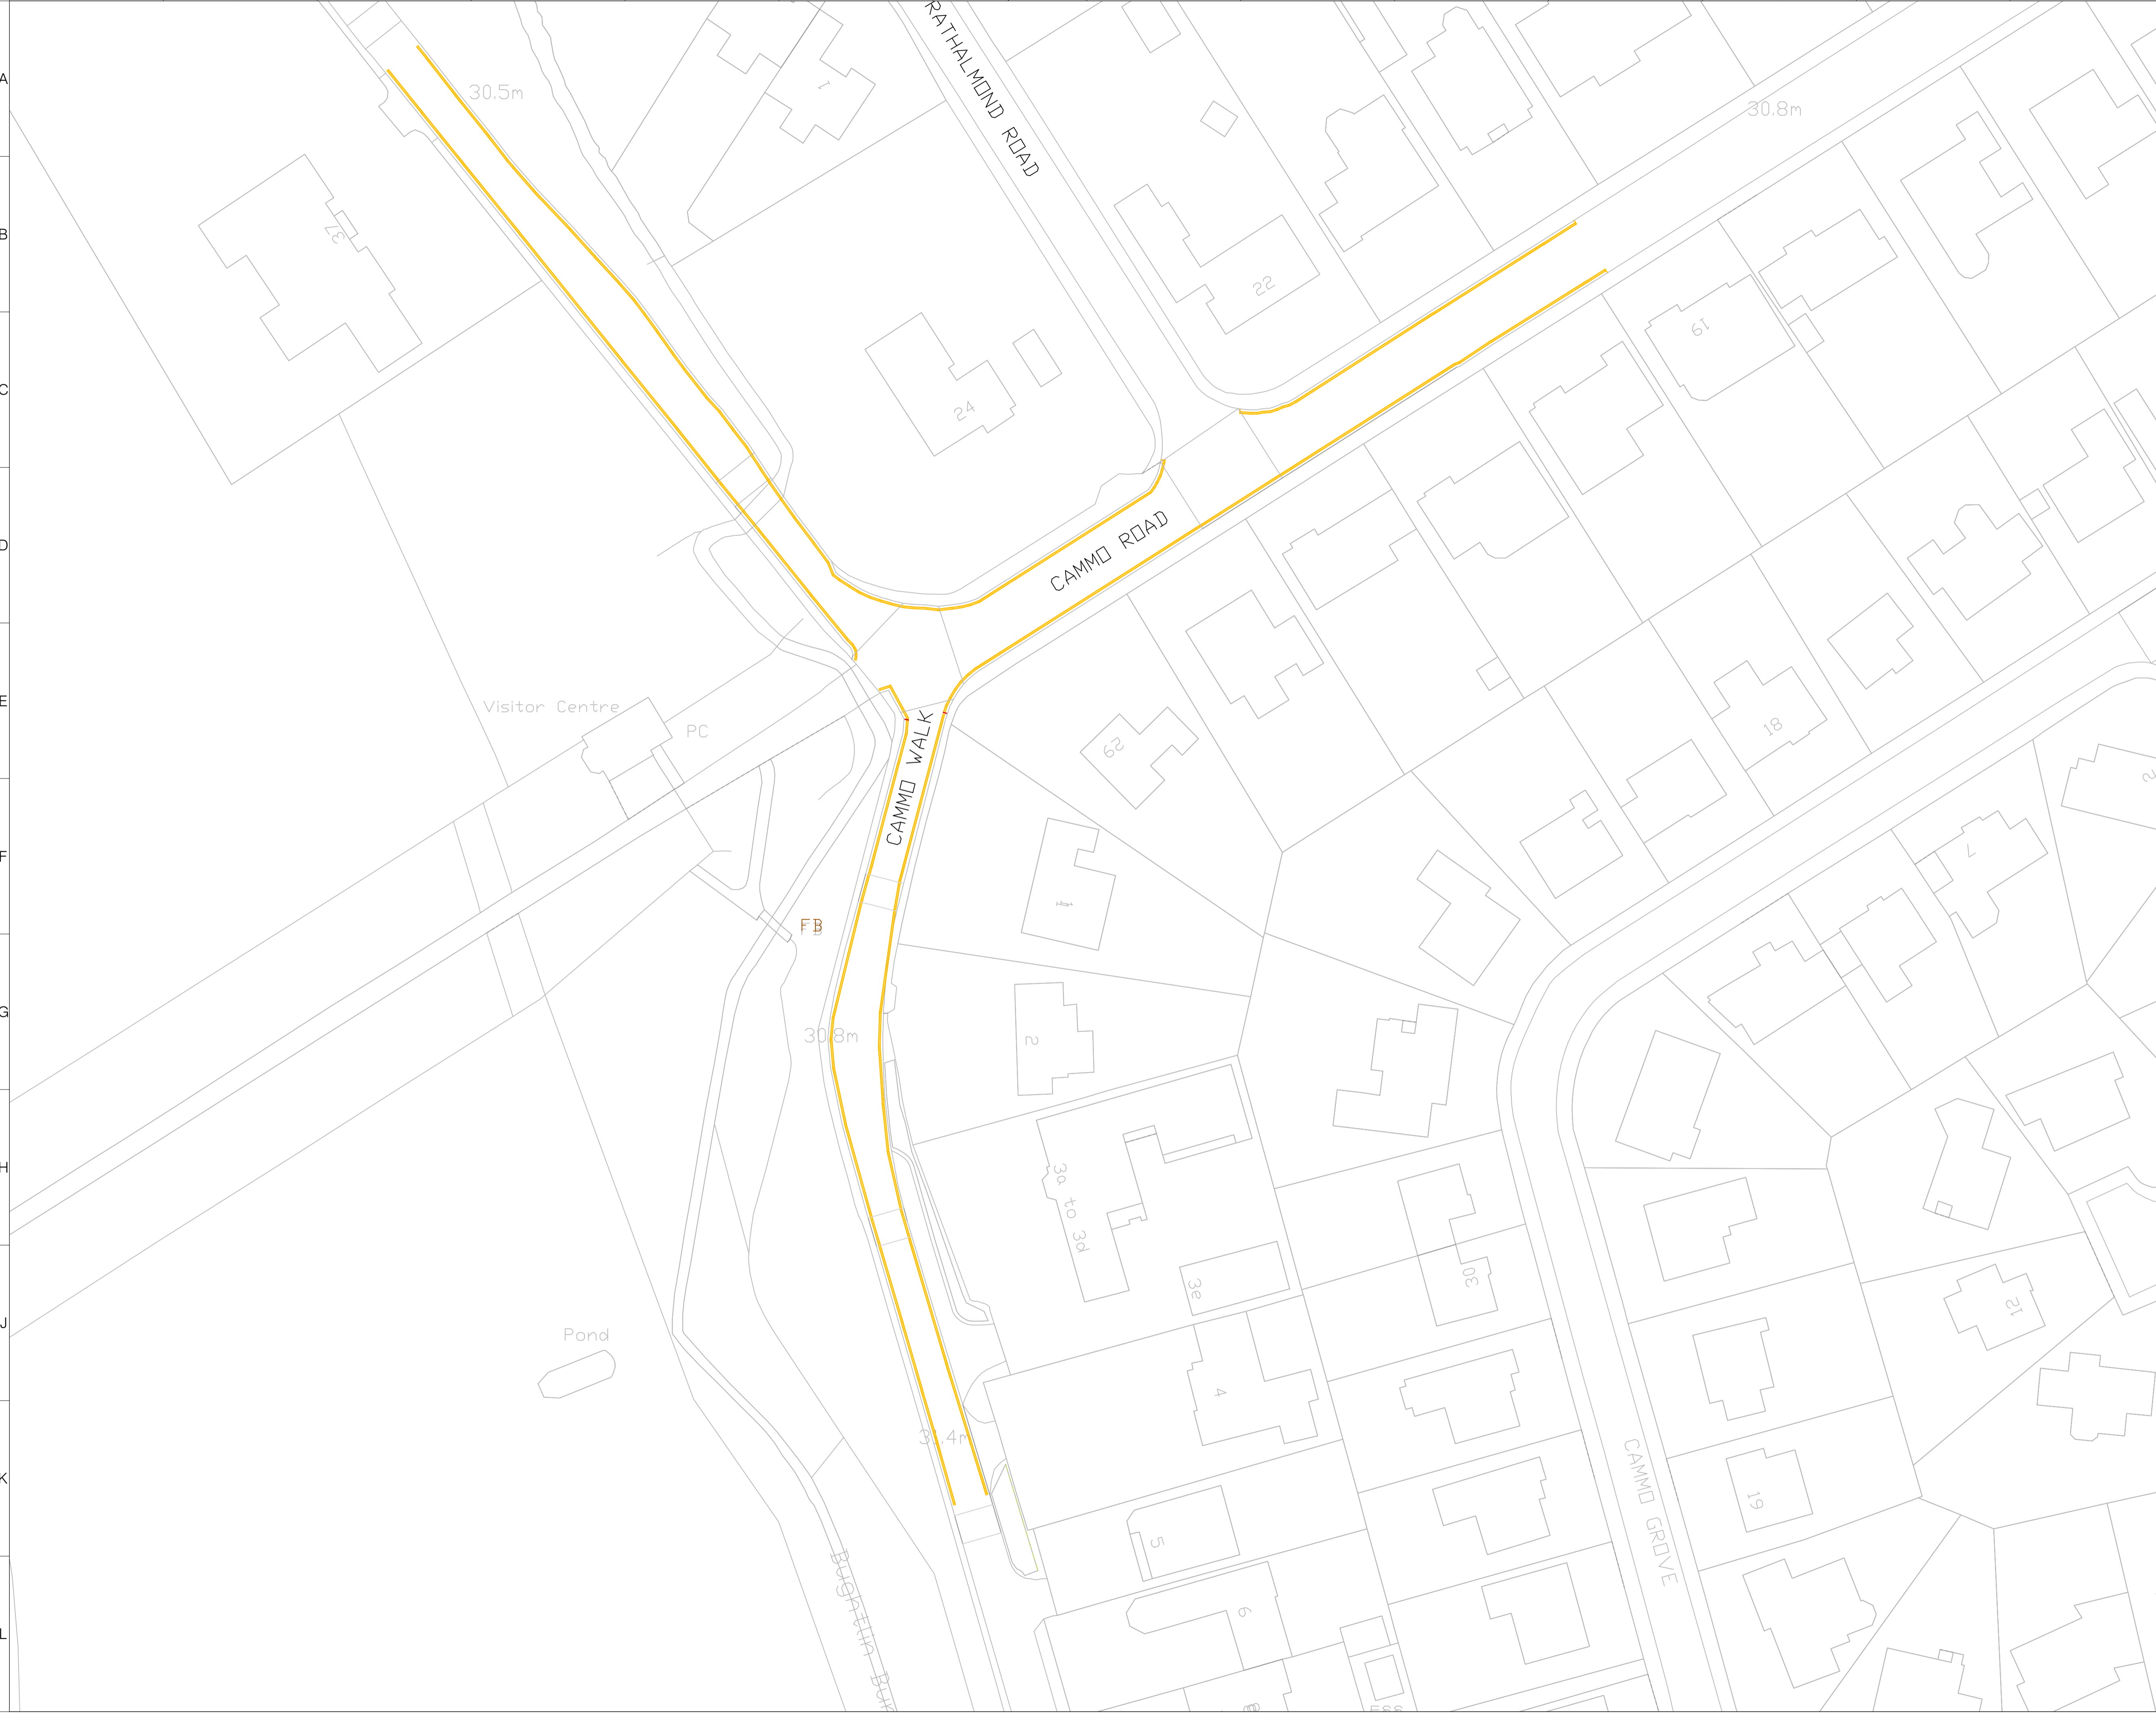
|                   |          |          |              |      |
|-------------------|----------|----------|--------------|------|
| Drawn             | Designed | Date     | Scale        | Size |
| WL                | KR       | OCT 2022 | Not to Scale | A1   |
| Drawing No.       |          |          |              | Rev  |
| 1000007733-3-0127 |          |          |              | 0    |

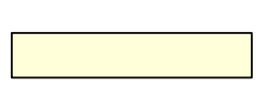

- NOTES:**
-  Existing no waiting at any time
  -  Proposed no waiting at any time
  -  Proposed prohibition of motor vehicle

| Rev | Date     | Description  | Drn | Chk | App |
|-----|----------|--------------|-----|-----|-----|
| 0   | OCT 2022 | FOR APPROVAL | WL  | NC  | TG  |

This drawing has been specifically prepared to meet the requirements of the named client and may contain design and innovative features which differ from conventional design standards.



www.marstonholdings.co.uk/projectcentre

---

Client



---

Project

TRAVELLING SAFELY

---

Drawing Title

CAMMO WALK - CAMMO ROAD  
SHEET 02 OF 02

---

Drawing Status

**ETRO/21/30 West Plans**

| Drawn | Designed | Date     | Scale        | Size |
|-------|----------|----------|--------------|------|
| WL    | KR       | OCT 2022 | Not to Scale | A1   |

---

| Drawing No.       | Rev |
|-------------------|-----|
| 1000007733-3-0127 | 0   |



- NOTES:
- Existing waiting restrictions
  - Existing no waiting at any time
  - Existing yellow box
  - Existing no loading at any time
  - Existing no loading restrictions
  - Proposed no waiting at any time
  - Existing bus stop
  - Existing yellow box

| Rev | Date     | Description  | Drn | Chk | App |
|-----|----------|--------------|-----|-----|-----|
| 0   | OCT 2022 | FOR APPROVAL | WL  | NC  | TG  |

This drawing has been specifically prepared to meet the requirements of the named client and may contain design and innovative features which differ from conventional design standards.

**PROJECT CENTRE**  
www.marstonholdings.co.uk/projectcentre

Client  
**EDINBURGH**  
THE CITY OF EDINBURGH COUNCIL

Project  
TRAVELLING SAFELY

Drawing Title  
DRUM BRAE NORTH  
SHEET 01 OF 02


Drawing Status  
**ETRO/21/30 West Plans**







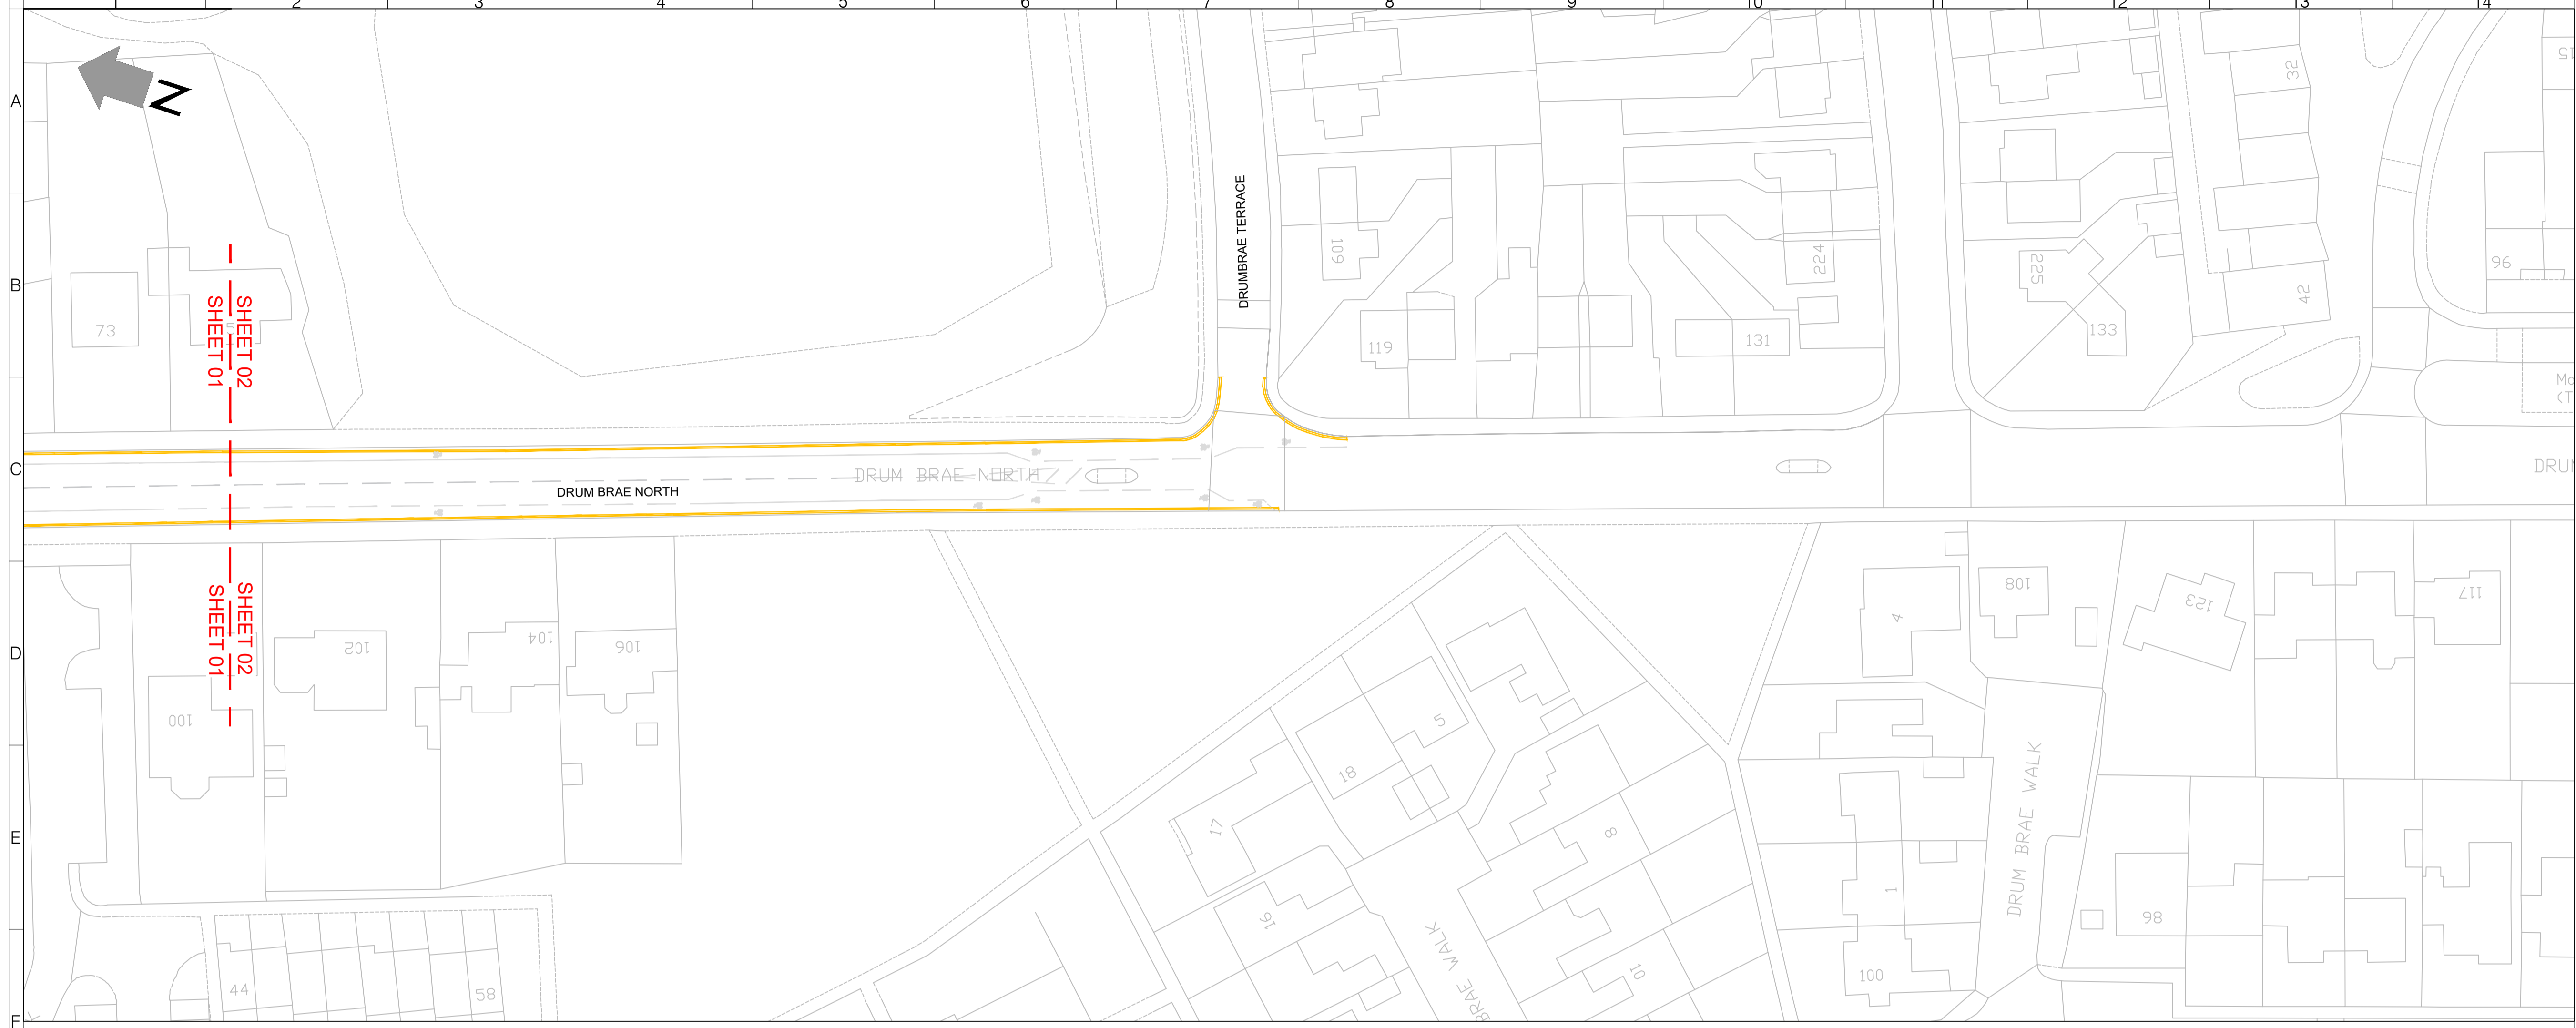

|       |          |          |       |      |
|-------|----------|----------|-------|------|
| Drawn | Designed | Date     | Scale | Size |
| WL    | KR       | OCT 2022 | 1:500 | A1   |

Drawing No.  
1000007733-3-0128

Rev  
0





- NOTES:**
-  Existing waiting restrictions
  -  Existing no waiting at any time
  -  Existing yellow box
  -  Existing no loading at any time
  -  Existing no loading restrictions
  -  Proposed no waiting at any time
  -  Existing bus stop
  -  Existing yellow box

| Rev | Date     | Description  | Drn | Chk | App |
|-----|----------|--------------|-----|-----|-----|
| 0   | OCT 2022 | FOR APPROVAL | WL  | NC  | TG  |

This drawing has been specifically prepared to meet the requirements of the named client and may contain design and innovative features which differ from conventional design standards.



Client  
TRAVELLING SAFELY

Drawing Title  
DRUM BRAE NORTH  
SHEET 02 OF 02

Drawing Status  
ETRO/21/30 West Plans

| Drawn | Designed | Date     | Scale | Size |
|-------|----------|----------|-------|------|
| WL    | KR       | OCT 2022 | 1:500 | A1   |

| Drawing No.       | Rev |
|-------------------|-----|
| 1000007733-3-0128 | 0   |



- NOTES:**
- Existing bus stop
  - Existing parking bays
  - Existing no waiting at any time
  - Existing loading restrictions at any time
  - Existing loading restrictions at 7:30-8:30am and 4:00 - 6:30pm Mon - Fri
  - Proposed no waiting at any time
  - Proposed suspension of existing no loading at any time

| Rev | Date     | Description  | Drn | Chk | App |
|-----|----------|--------------|-----|-----|-----|
| 0   | OCT 2022 | FOR APPROVAL | SM  | NC  | TG  |




Client  
TRAVELLING SAFELY

Drawing Title  
FOUNTAINBRIDGE - DUNDEE STREET  
SHEET 01 OF 02

Drawing Status  
ETRO/21/30 West Plans

| Drawn | Designed | Date     | Scale | Size |
|-------|----------|----------|-------|------|
| SM    | KR       | OCT 2022 | 1:500 | A1   |

Drawing No. 1000007733-3-0129 Rev 0

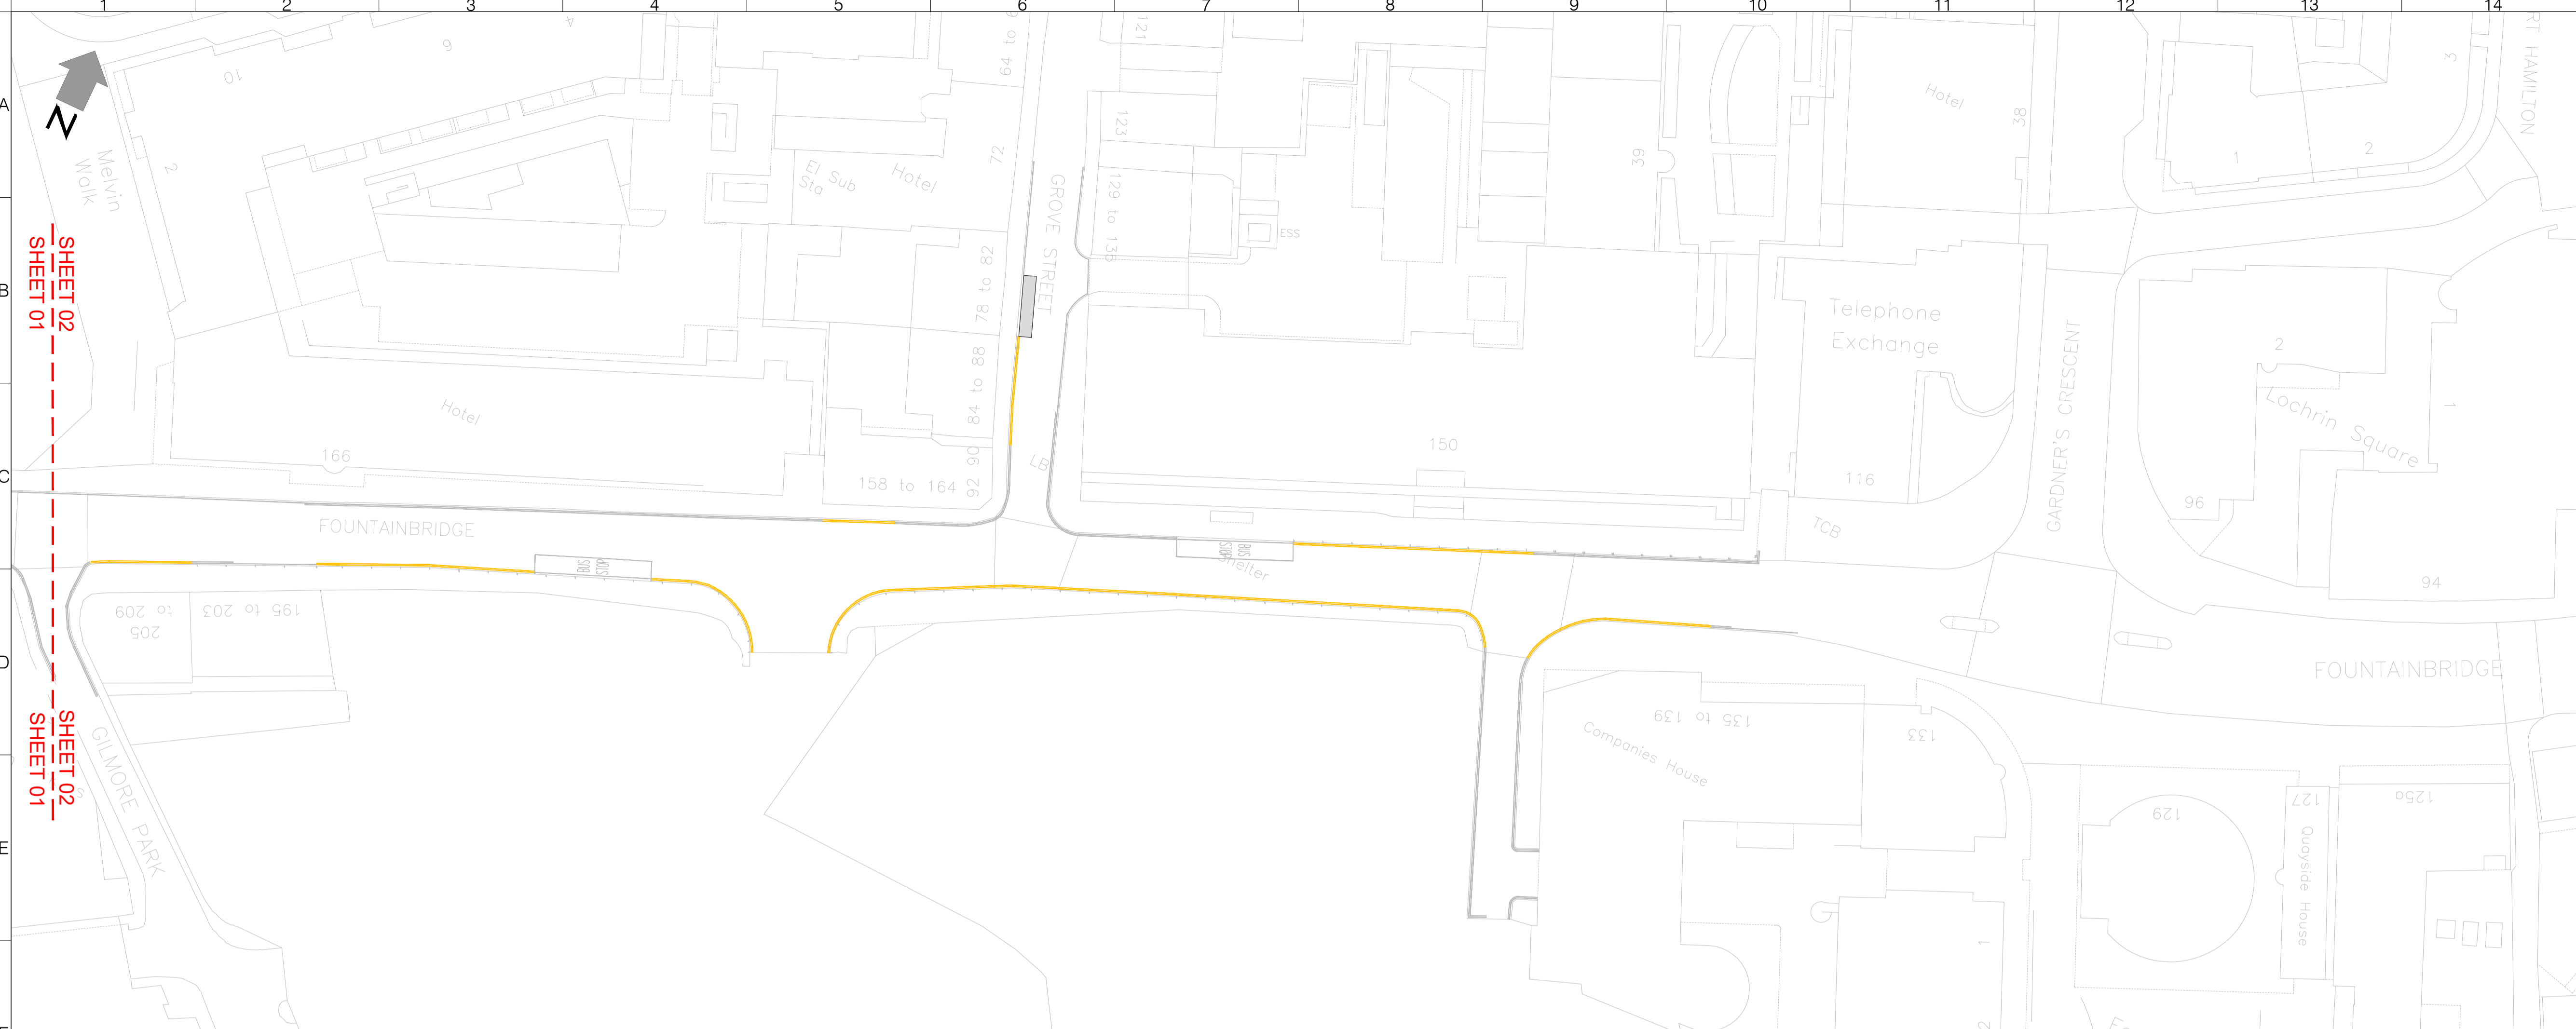

- NOTES:**
- Existing bus stop
  - Existing parking bays
  - Existing no waiting at any time
  - Existing loading restrictions at any time
  - Existing loading restrictions at 7:30-8:30am and 4:00 - 6:30pm Mon - Fri
  - Proposed no waiting at any time

SHEET 02  
SHEET 01

SHEET 02  
SHEET 01

| Rev | Date     | Description  | Drn | Chk | App |
|-----|----------|--------------|-----|-----|-----|
| 0   | OCT 2022 | FOR APPROVAL | SM  | NC  | TG  |

This drawing has been specifically prepared to meet the requirements of the named client and may contain design and innovative features which differ from conventional design standards.



[www.marstonholdings.co.uk/projectcentre](http://www.marstonholdings.co.uk/projectcentre)

---

Client



---

Project

TRAVELLING SAFELY

---

Drawing Title

FOUNTAINBRIDGE - DUNDEE STREET  
SHEET 02 OF 02

---

Drawing Status

**ETRO/21/30 West Plans**

| Drawn | Designed | Date     | Scale | Size |
|-------|----------|----------|-------|------|
| SM    | KR       | OCT 2022 | 1:500 | A1   |

---

| Drawing No.       | Rev |
|-------------------|-----|
| 1000007733-3-0129 | 0   |



- NOTES:**
- Existing waiting restrictions
  - Existing no waiting at any time
  - Proposed no waiting at any time
  - Existing bus stop
  - Proposed peak time bus lane
  - Proposed Parking Monday to Friday 8:00 - 9:30am Max Stay 30 mins No return within 30mins
  - Proposed 30MPH Zone

| Rev | Date     | Description  | Dm | Chk | App |
|-----|----------|--------------|----|-----|-----|
| 0   | OCT 2022 | FOR APPROVAL | WL | NC  | TG  |

This drawing has been specifically prepared to meet the requirements of the named client and may contain design and innovative features which differ from conventional design standards.

**PROJECT CENTRE**

[www.marstonholdings.co.uk/projectcentre](http://www.marstonholdings.co.uk/projectcentre)

Client  
**EDINBURGH**  
 THE CITY OF EDINBURGH COUNCIL

Project  
 TRAVELLING SAFELY

Drawing Title  
 LANARK ROAD  
 SHEET 01 of 04

Drawing Status  
**ETRO/21/30 West Plans**

| Drawn | Designed | Date     | Scale | Size |
|-------|----------|----------|-------|------|
| WL    | BF       | OCT 2022 | 1:500 | A1   |

| Drawing No.       | Rev |
|-------------------|-----|
| 1000007733-3-0130 | 0   |



- NOTES:**
- Existing waiting restrictions
  - Existing no waiting at any time
  - Proposed no waiting at any time
  - Existing bus stop
  - Proposed peak time bus lane
  - Proposed Parking Monday to Friday 8:00 - 9:30am  
Max Stay 30 mins No return within 30mins
  - Proposed 30MPH Zone


| Rev | Date     | Description  | Dm | Chk | App |
|-----|----------|--------------|----|-----|-----|
| 0   | OCT 2022 | FOR APPROVAL | WL | NC  | TG  |

This drawing has been specifically prepared to meet the requirements of the named client and may contain design and innovative features which differ from conventional design standards.



[www.marstonholdings.co.uk/projectcentre](http://www.marstonholdings.co.uk/projectcentre)

|                   |          |   |       |
|-------------------|----------|---|-------|
| Client            |          | <b>EDINBURGH</b><br>THE CITY OF EDINBURGH COUNCIL |       |
| Project           |          | TRAVELLING SAFELY                                 |       |
| Drawing Title     |          | LANARK ROAD<br>SHEET 02 of 04                     |       |
| Drawing Status    |          | ETRO/21/30 West Plans                             |       |
| Drawn             | Designed | Date  | Scale |
| WL                | BF       | OCT 2022  | 1:500 |
| Drawing No.       |          | Rev   |       |
| 1000007733-3-0130 |          | 0   |       |

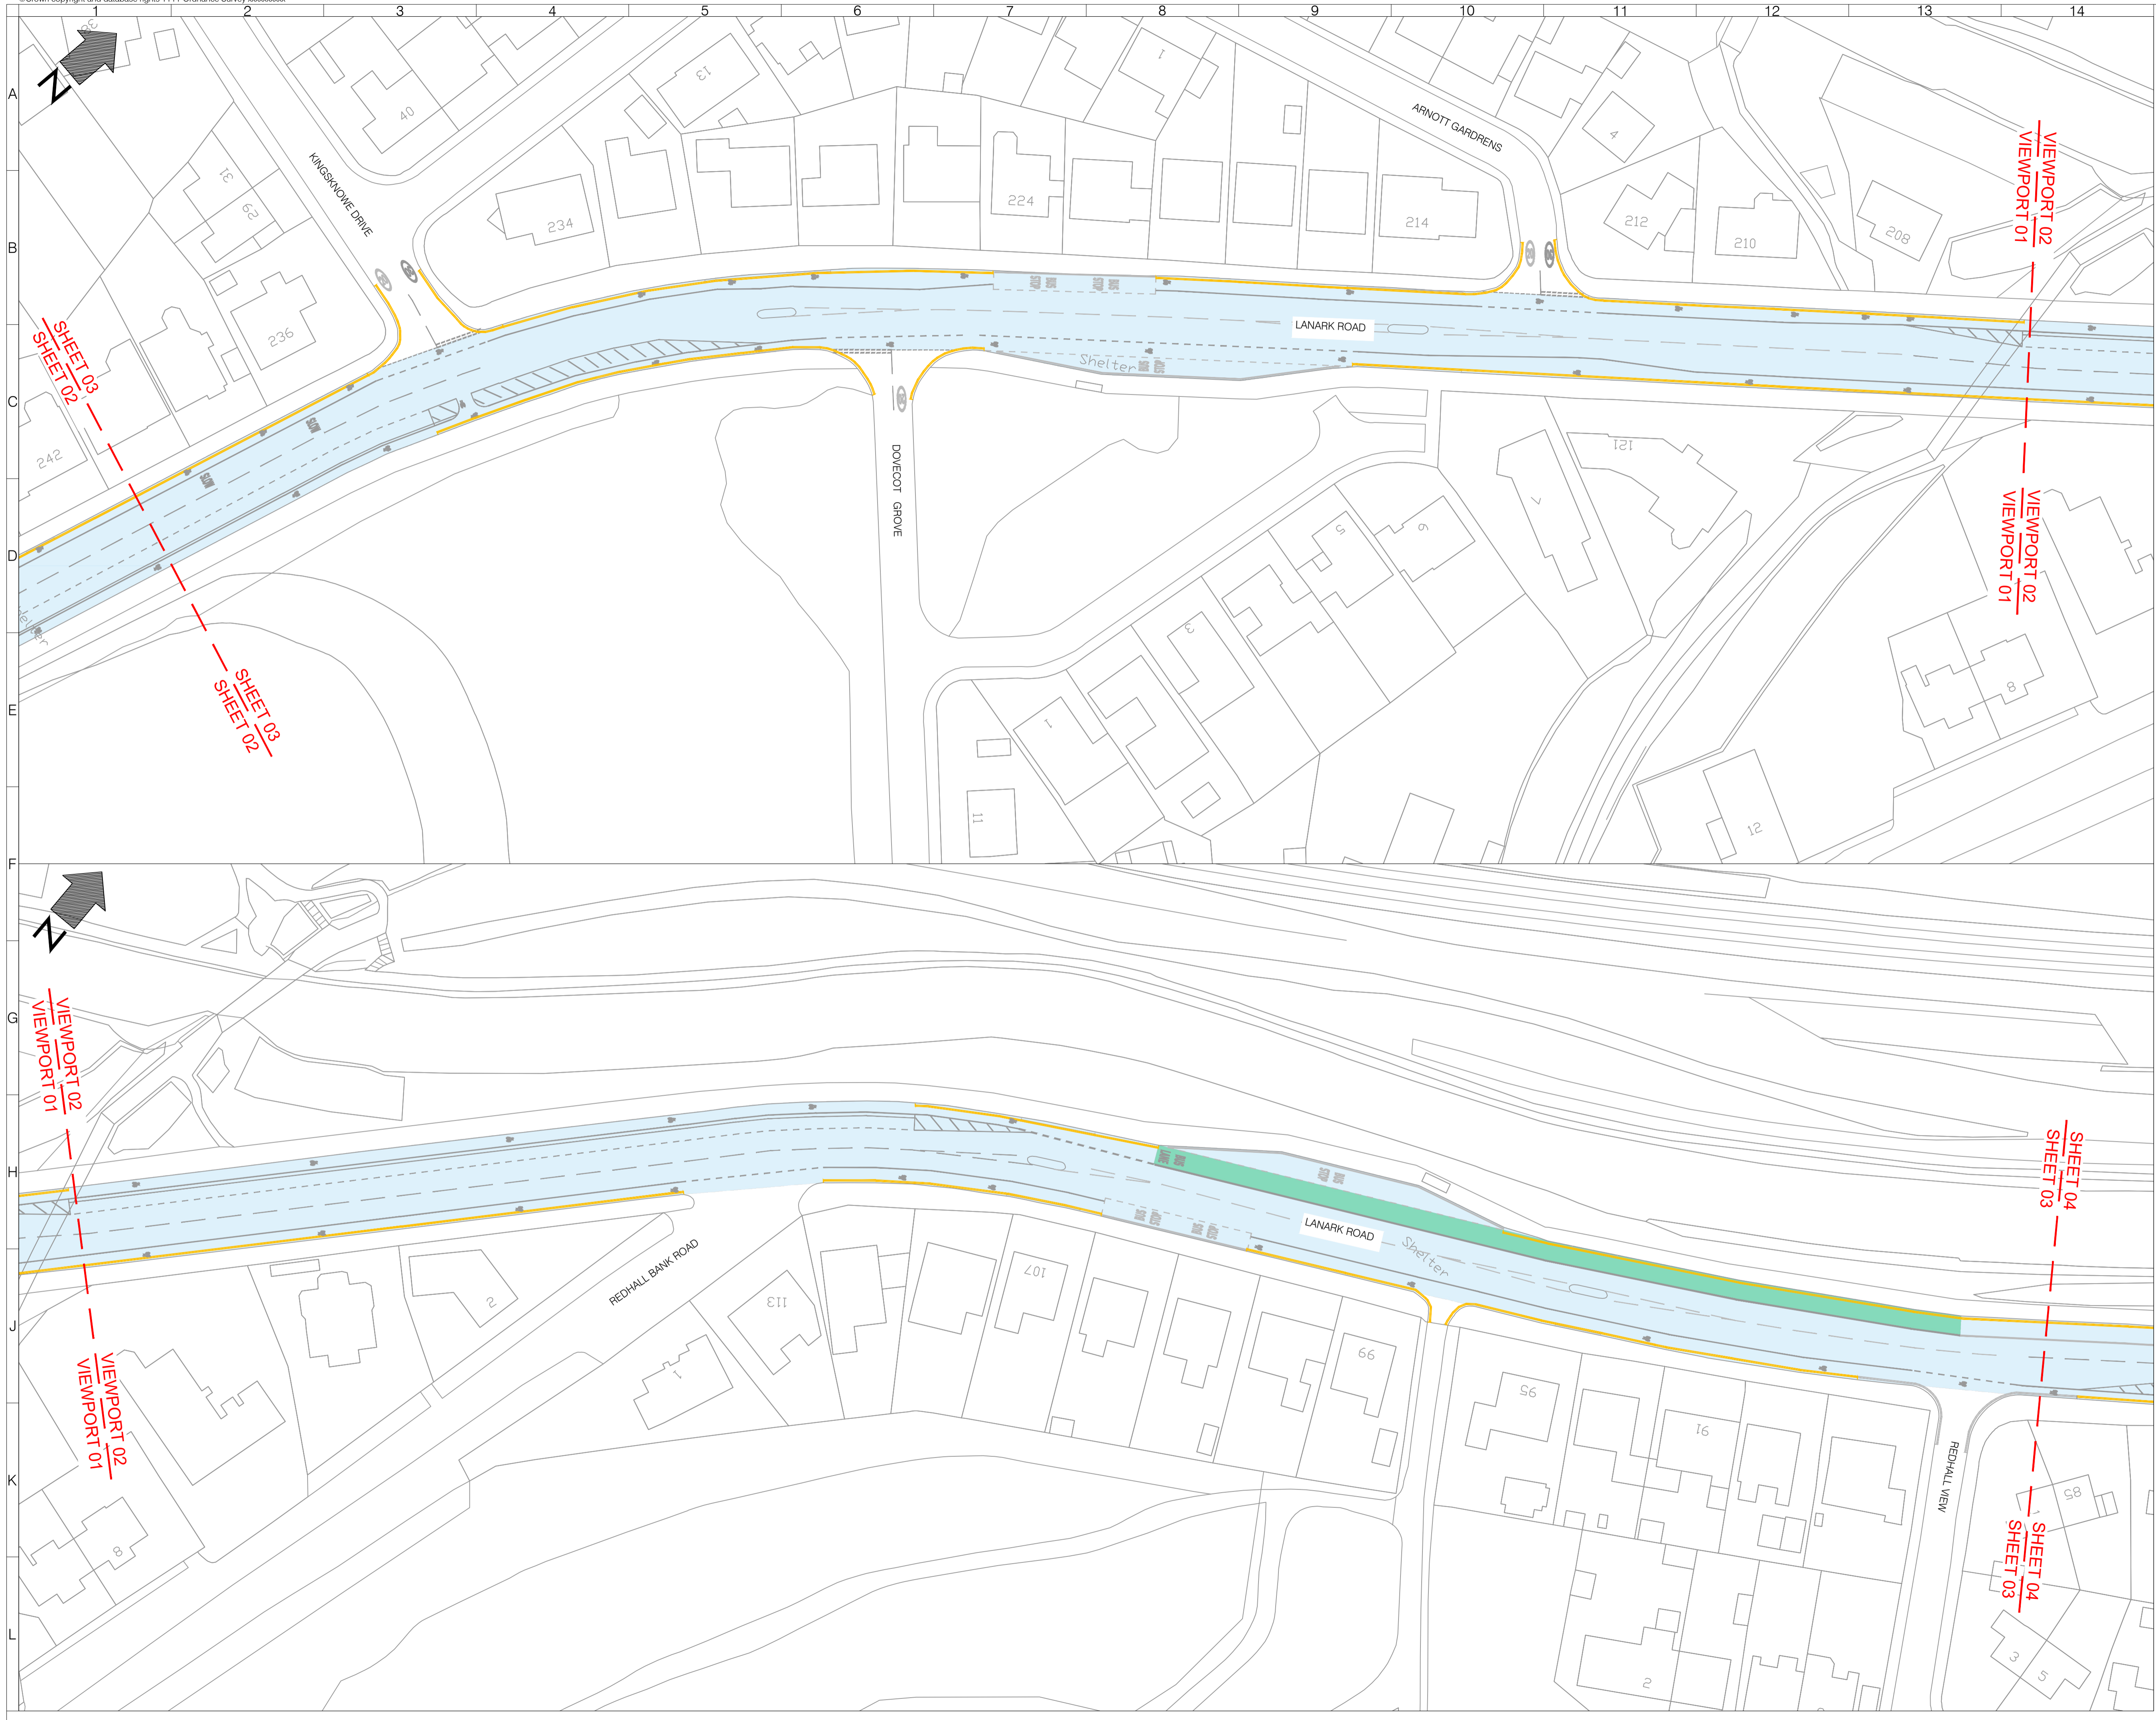

- NOTES:**
- Existing waiting restrictions
  - Existing no waiting at any time
  - Proposed no waiting at any time
  - Existing bus stop
  - Proposed peak time bus lane
  - Proposed Parking Monday to Friday 8:00 - 9:30am Max Stay 30 mins No return within 30mins
  - Proposed 30MPH Zone

| Rev | Date     | Description  | Drn | Chk | App |
|-----|----------|--------------|-----|-----|-----|
| 0   | OCT 2022 | FOR APPROVAL | WL  | NC  | TG  |

This drawing has been specifically prepared to meet the requirements of the named client and may contain design and innovative features which differ from conventional design standards.

**PROJECT CENTRE**  
www.marstonholdings.co.uk/projectcentre

Client  
**EDINBURGH**  
THE CITY OF EDINBURGH COUNCIL


Project  
TRAVELLING SAFELY




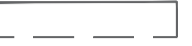



Drawing Title  
LANARK ROAD  
SHEET 03 of 04

Drawing Status  
**ETRO/21/30 West Plans**
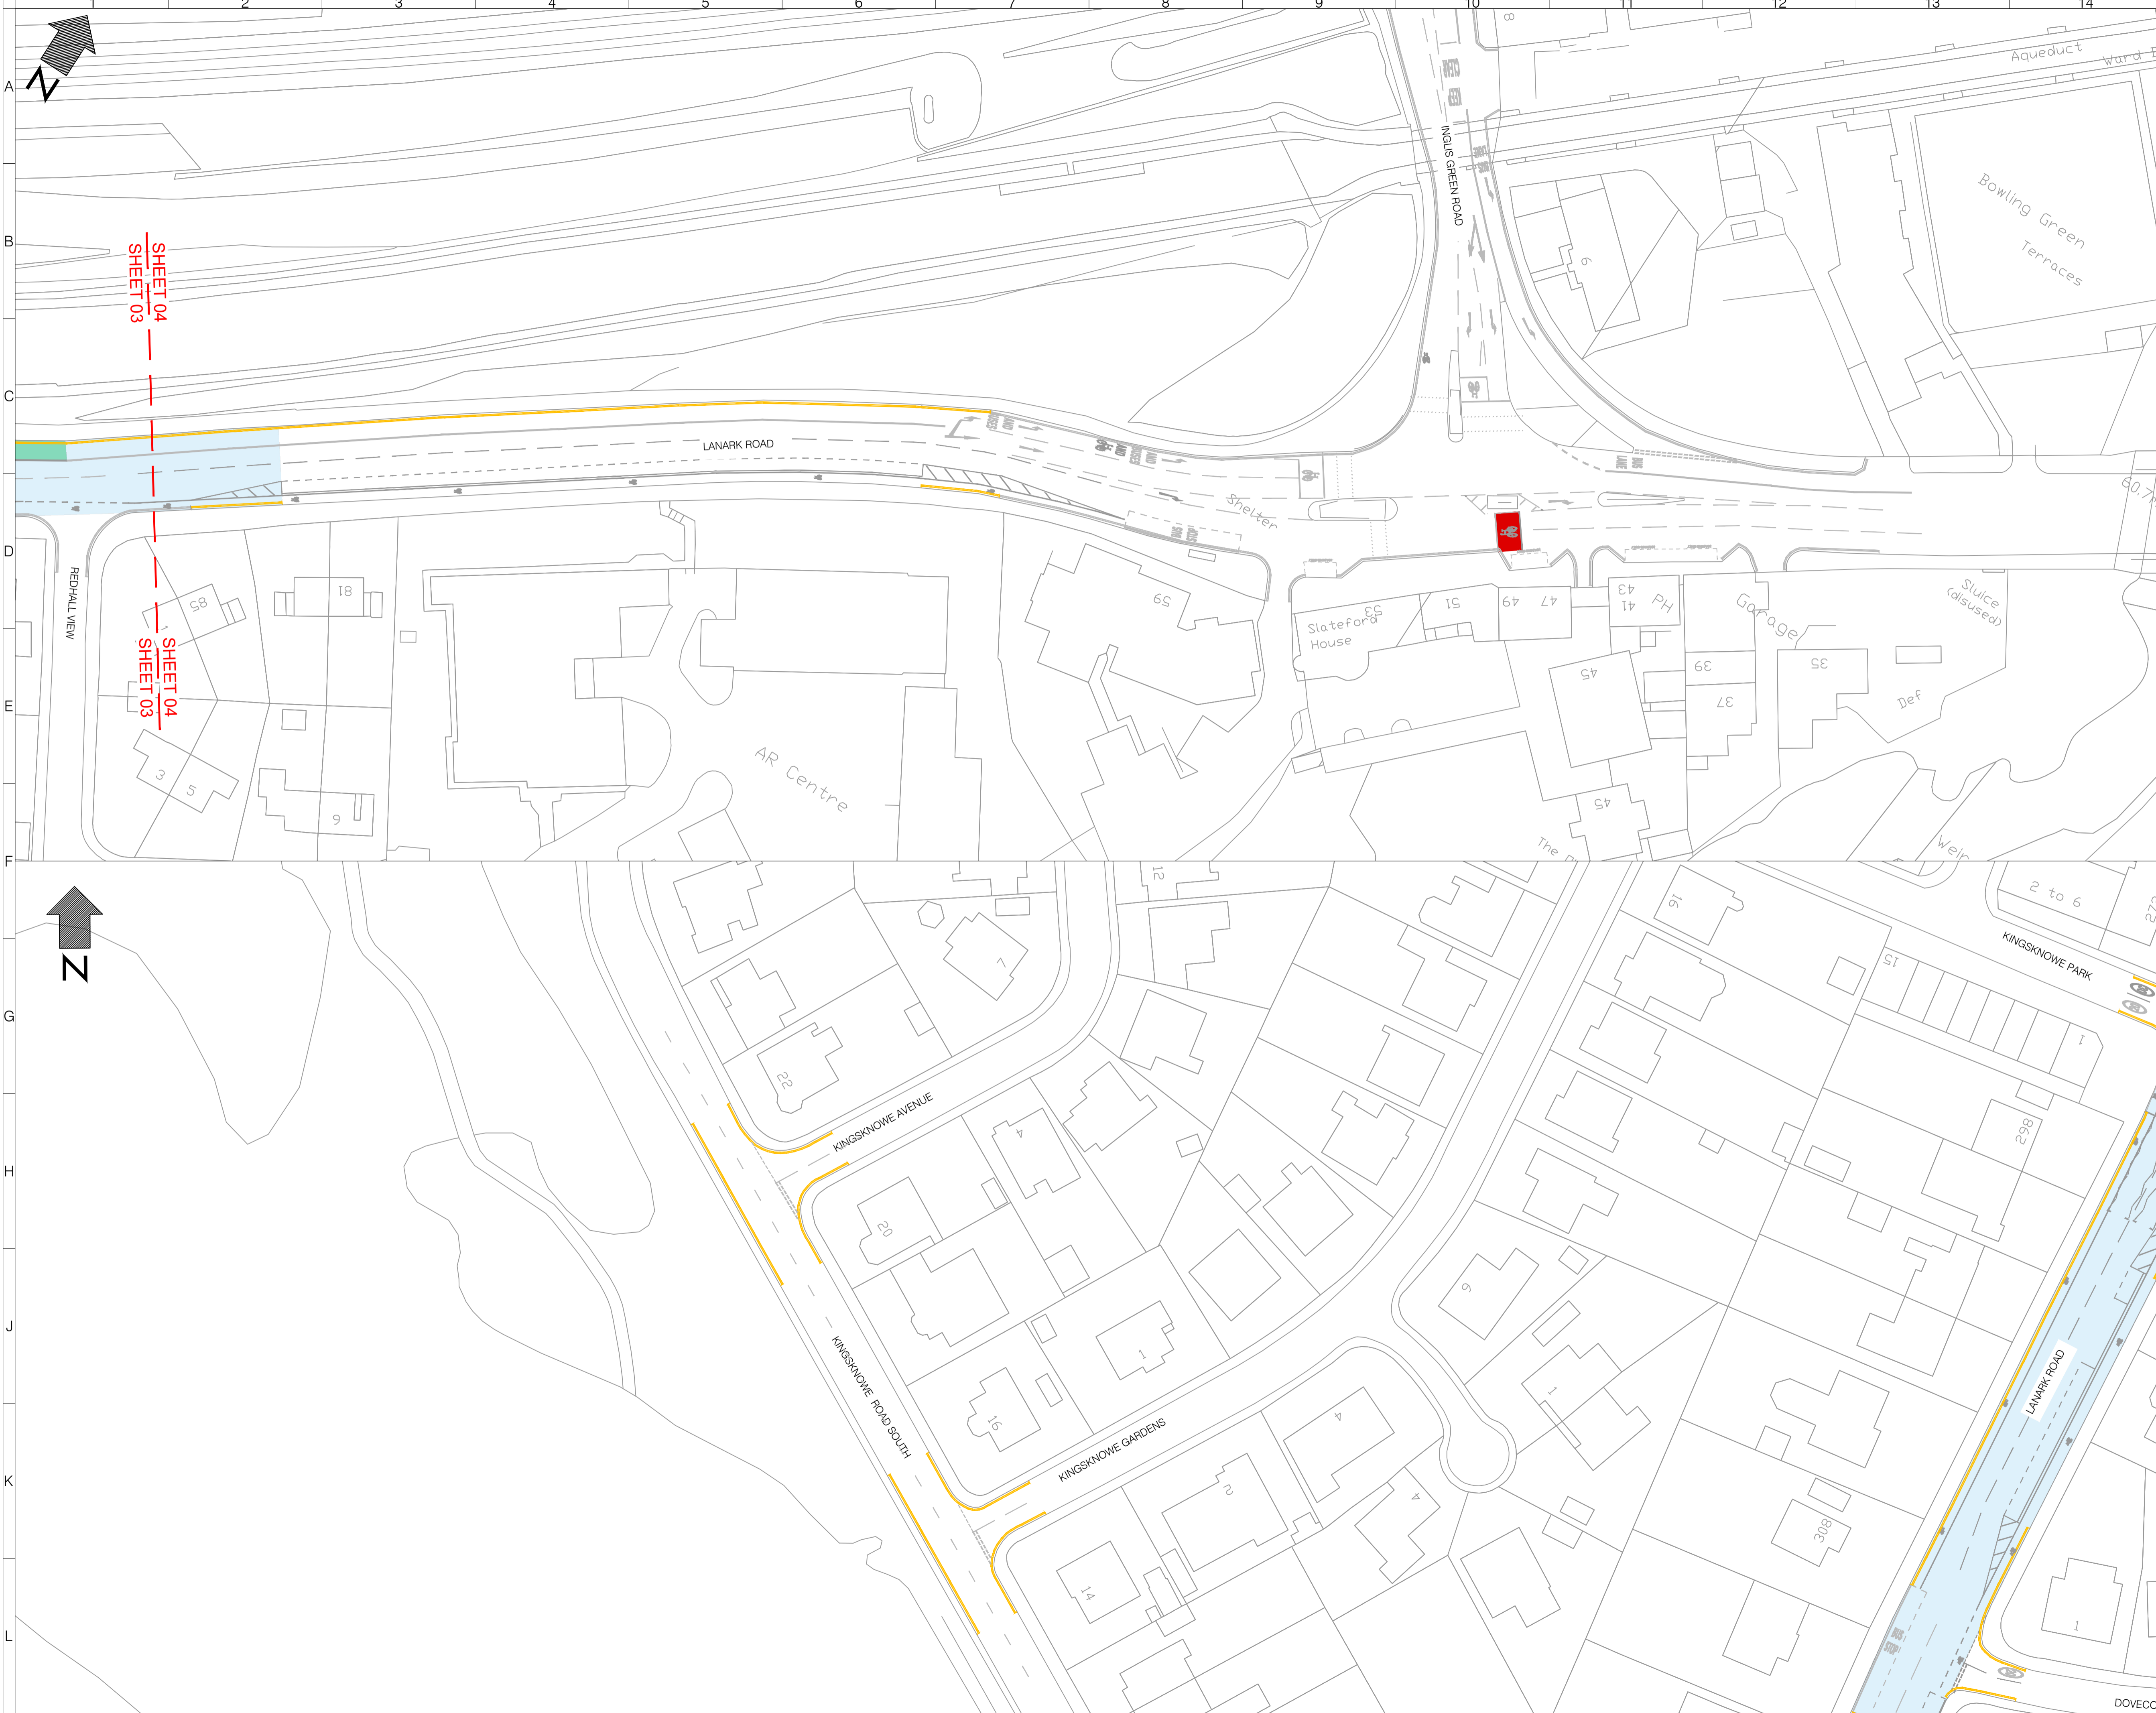
|       |          |          |       |      |
|-------|----------|----------|-------|------|
| Drawn | Designed | Date     | Scale | Size |
| WL    | BF       | OCT 2022 | 1:500 | A1   |

|                   |     |
|-------------------|-----|
| Drawing No.       | Rev |
| 1000007733-3-0130 | 0   |



- NOTES:**
-  Existing waiting restrictions
  -  Existing no waiting at any time
  -  Proposed no waiting at any time
  -  Existing bus stop
  -  Proposed peak time bus lane
  -  Proposed Parking Monday to Friday 8:00 - 9:30am Max Stay 30 mins No return within 30mins
  -  Proposed 30MPH Zone

| Rev | Date     | Description  | Dm | Chk | App |
|-----|----------|--------------|----|-----|-----|
| 0   | OCT 2022 | FOR APPROVAL | WL | NC  | TG  |

This drawing has been specifically prepared to meet the requirements of the named client and may contain design and innovative features which differ from conventional design standards.

**PROJECT CENTRE**

[www.marstonholdings.co.uk/projectcentre](http://www.marstonholdings.co.uk/projectcentre)

Client  
**EDINBURGH**  
 THE CITY OF EDINBURGH COUNCIL

Project  
 TRAVELLING SAFELY

Drawing Title  
 LANARK ROAD  
 SHEET 04 OF 04

Drawing Status  
**ETRO/21/30 West Plans**

| Drawn | Designed | Date     | Scale | Size |
|-------|----------|----------|-------|------|
| WL    | BF       | OCT 2022 | 1:500 | A1   |

Drawing No. 1000007733-3-0130 Rev 0