

NOTES:

- Existing road markings
- White road markings
- Yellow road markings
- Segregated cycle lane buffer strip
- New kerbline
- Bituminous surfacing
- PCC paving slabs
- Drop kerb crossing
- Blister tactile paving

This map is reproduced from Ordnance Survey material with the permission of Ordnance Survey on behalf of the Controller of Her Majesty's Stationary Office © Crown copyright. Unauthorised reproduction infringes Crown copyright and may lead to prosecution or civil proceedings.
100023420 (2025)


REVISION	DETAILS	BY	DATE	CHECKED
----------	---------	----	------	---------

• EDINBURGH •
THE CITY OF EDINBURGH COUNCIL


The City of Edinburgh Council Waverley Court 4 East Market Street Edinburgh, EH8 8BG Telephone: 0131 200 2000	OPERATIONAL SERVICES ROADS AND INFRASTRUCTURE TRANSPORT CONTRACTS AND DESIGN
---	--

Summerhall
Carriageway and Footway Resurfacing,
Junction Treatment and Traffic Signals Renewal
Changes to Traffic Regulation Order

Date: October 2025 Scale: NTS @A0	Job No. 000184	Drawn by: A Parkinson Checked by: B Forrester
--------------------------------------	----------------	--

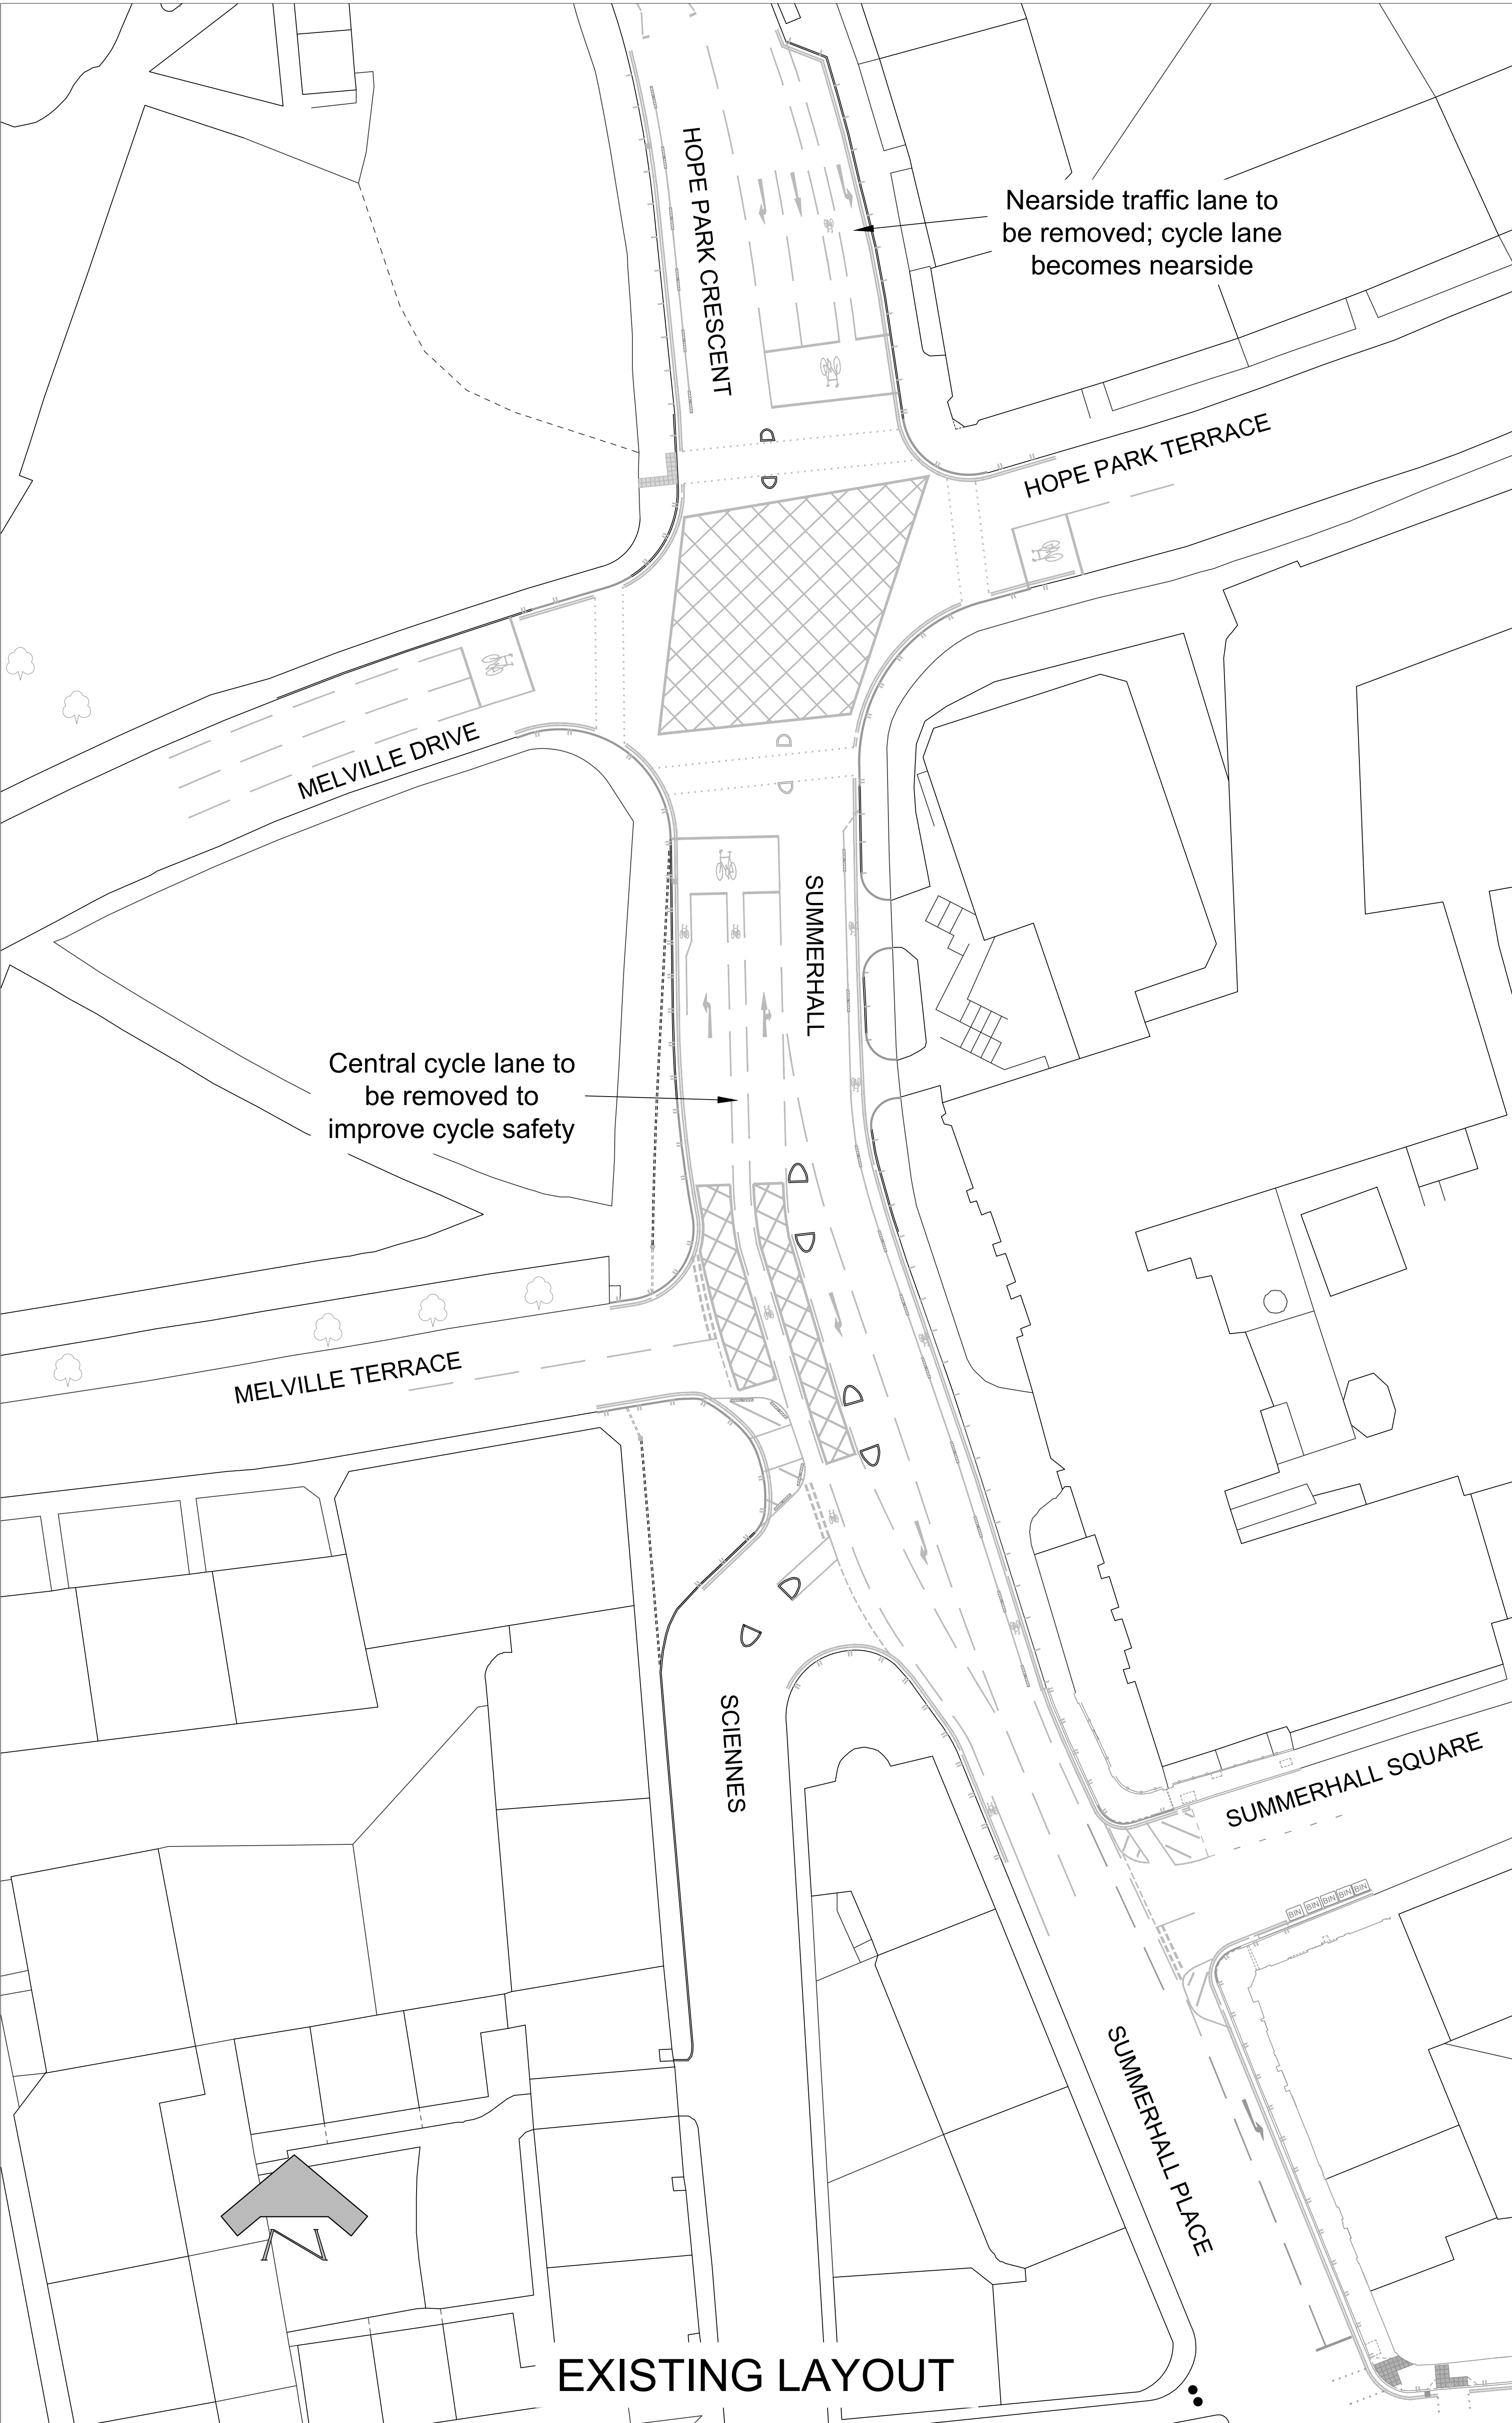

EXISTING LAYOUT

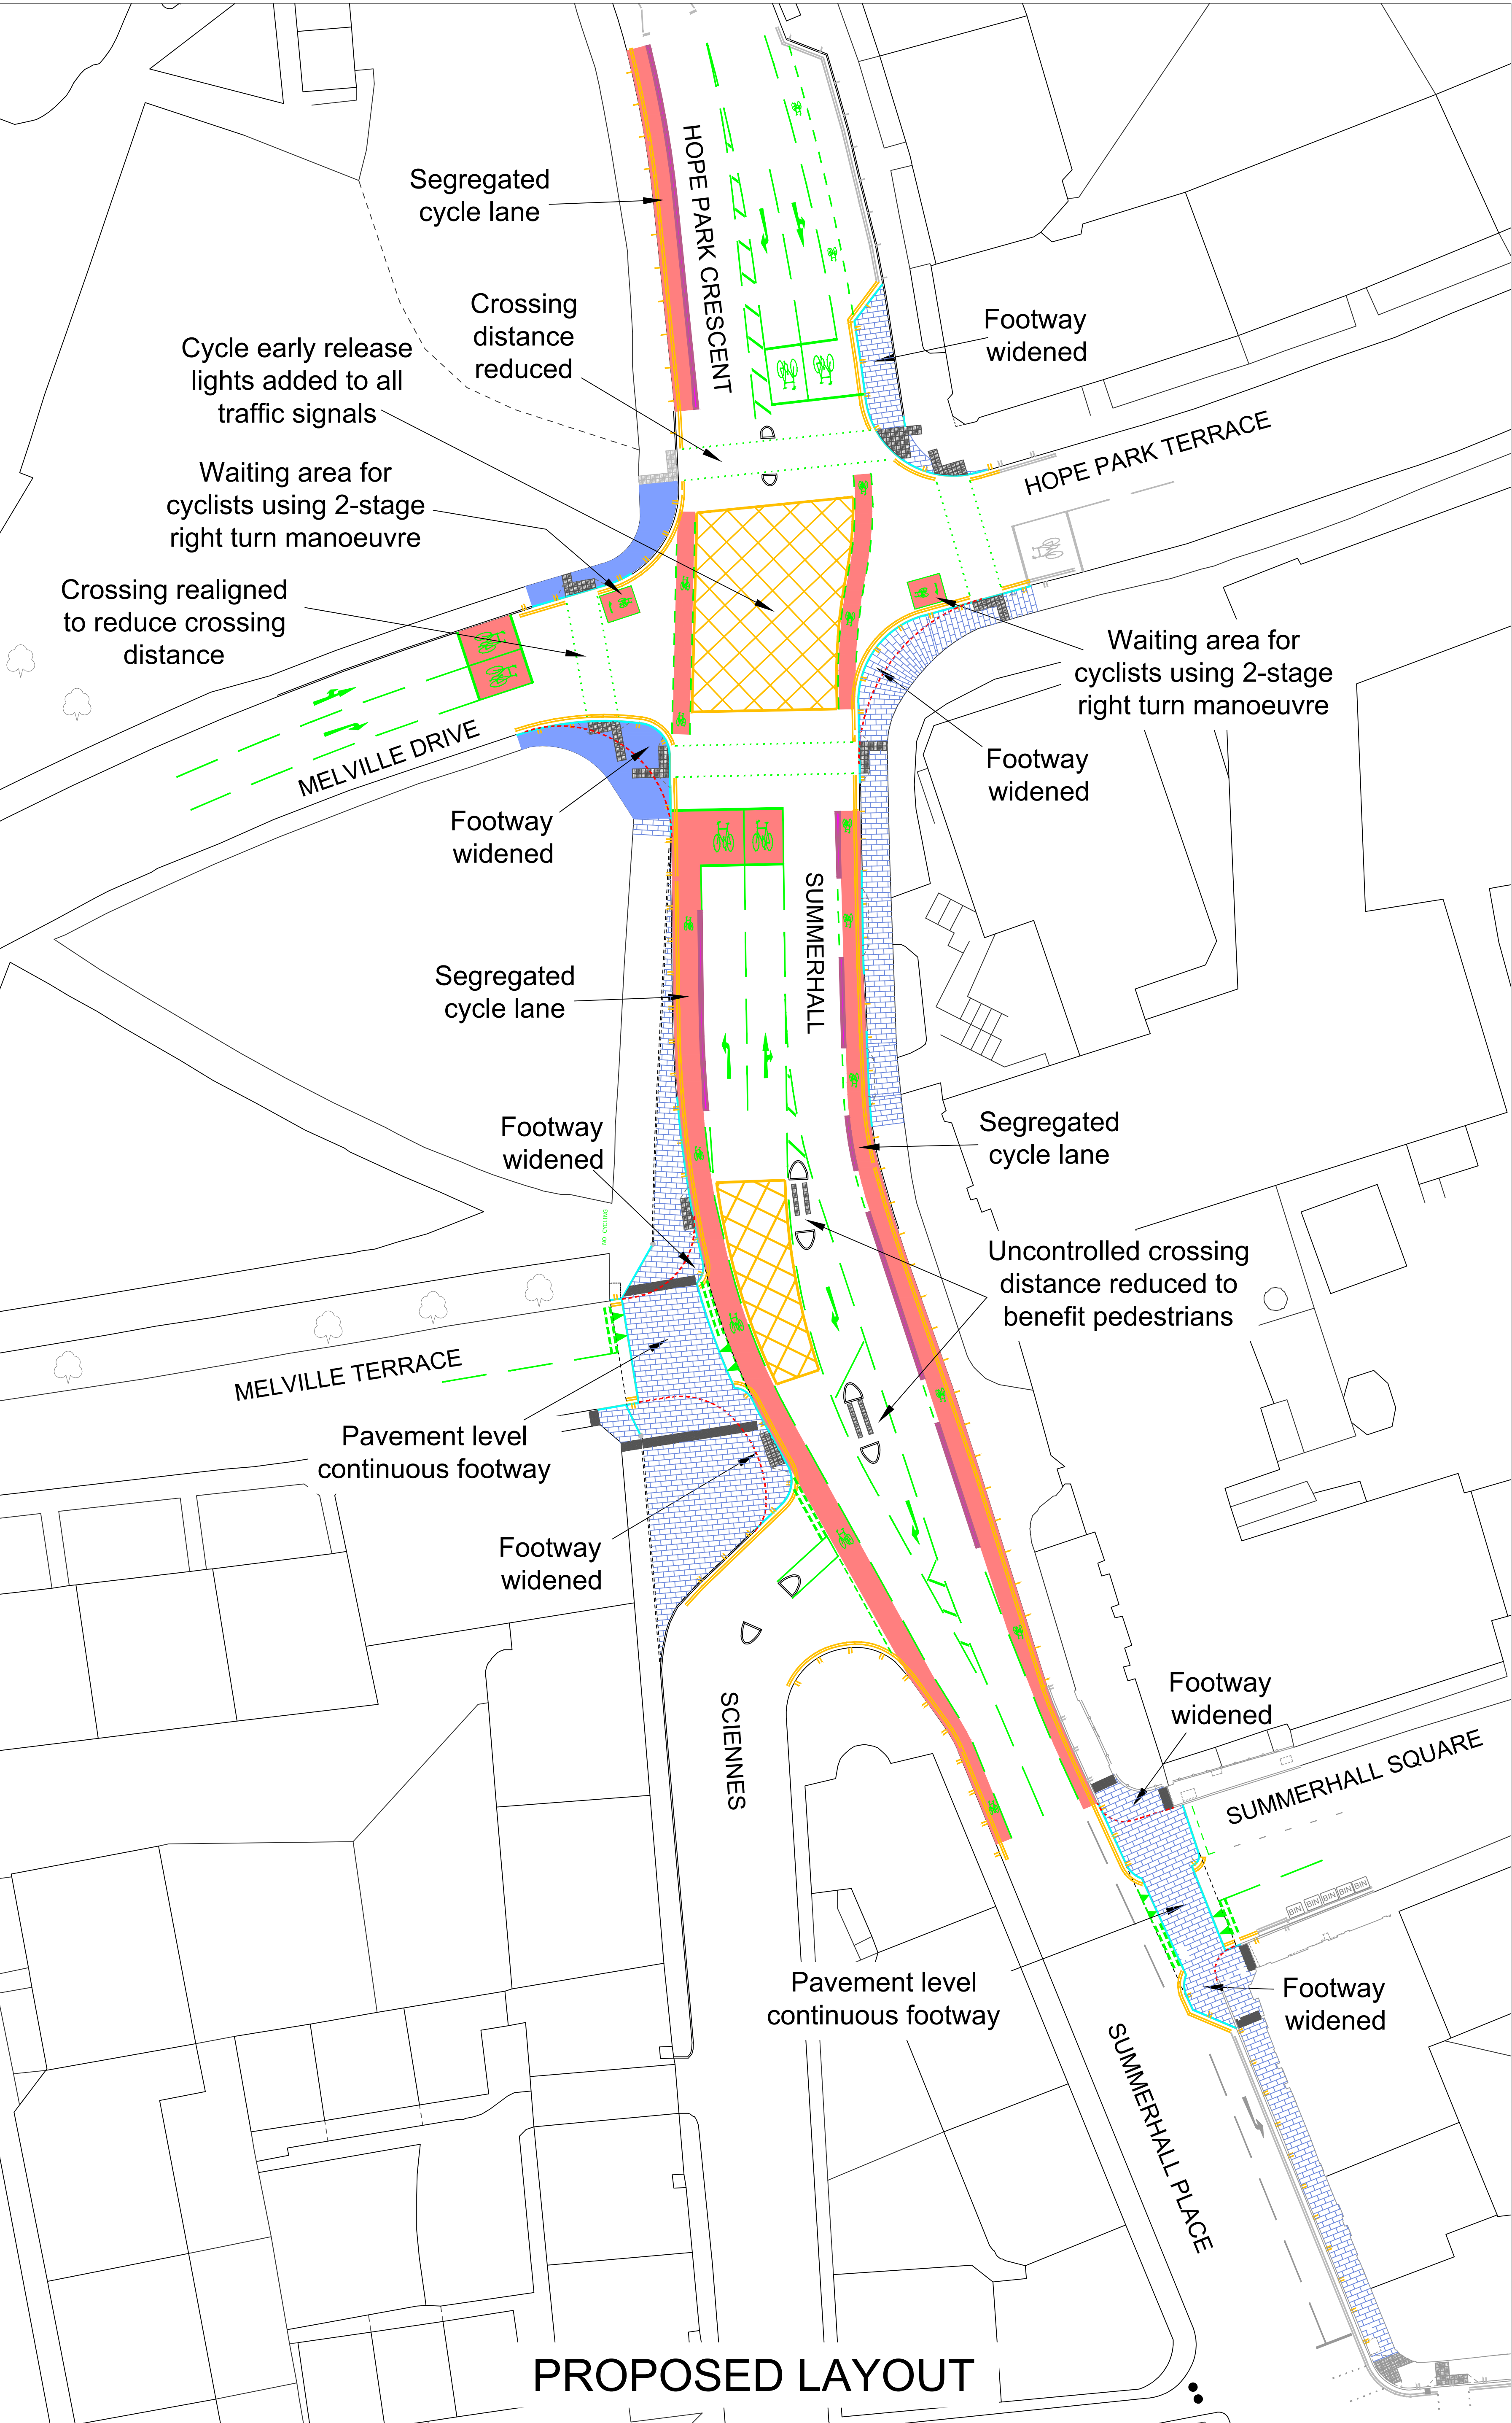

PROPOSED LAYOUT