

LEGEND

- Existing waiting restrictions
- Existing no waiting at any time
- Existing no loading/unloading at any times
- Proposed no waiting at any time
- Existing road markings
- Existing bus stop

For continuation see drawing A1 CORRIDOR_ETRO_PCL-02

DRAWING ISSUE DISCLAIMER

THIS DRAWING HAS BEEN PRODUCED FOR INFORMATION AND/OR DISCUSSION PURPOSES ONLY. IT DOES NOT FORM ANY PART OF THE CONTRACTUAL DRAWING SET AND IS NOT FOR PUBLICATION.

UNCONTROLLED DOCUMENT

Rev	Date	Description	Drn	Chk	App
0	DEC 2021	FOR INFORMATION	ND	KR	DR



www.marstonholdings.co.uk/projectcentre



Client
NSL-CEC Travelling Safety


Project
A1 Corridor - ETRO
SHEET 01 OF 14

Drawing Status
FOR INFORMATION

Drawn	Designed	Date	Scale	Size
ND	KR	DEC 2021	1:250m	A1

Drawing No.
A1 Corridor_ETRO_PCL-01

Rev	0
0	

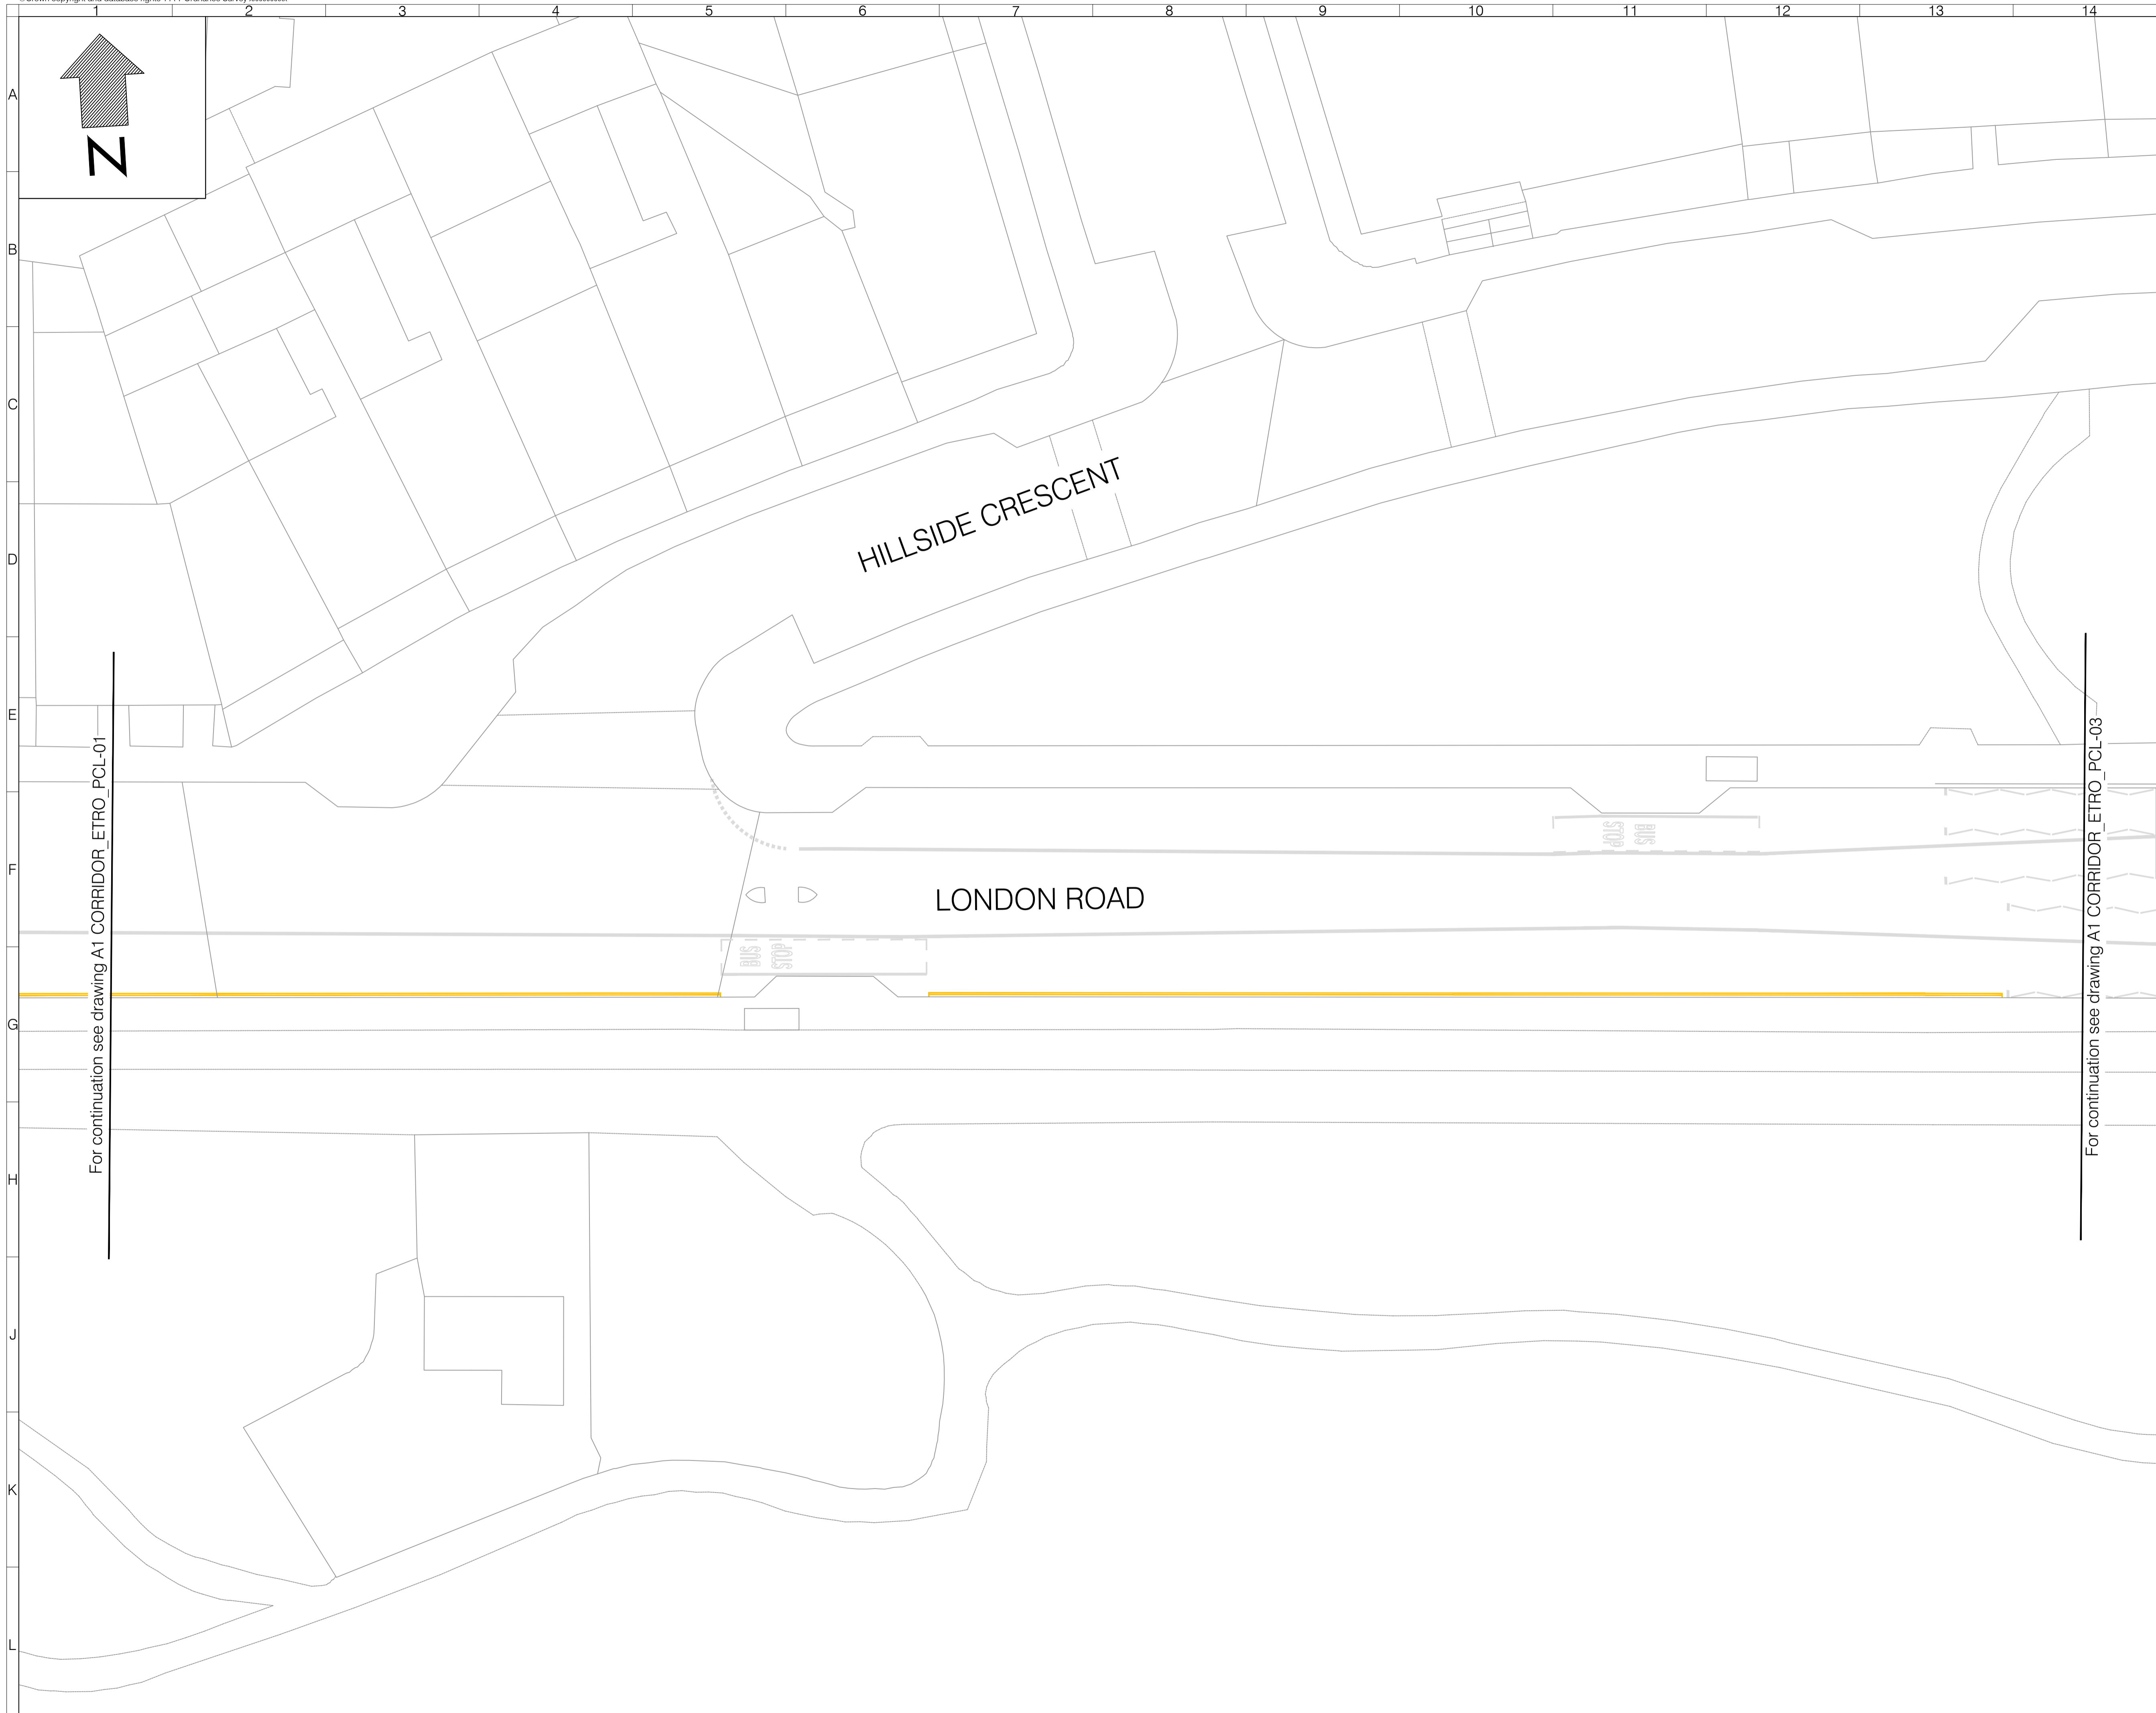

- LEGEND**
- Proposed no waiting at any time
 - Existing road markings
 - Existing bus stop

DRAWING ISSUE DISCLAIMER

THIS DRAWING HAS BEEN PRODUCED FOR INFORMATION AND/OR DISCUSSION PURPOSES ONLY. IT DOES NOT FORM ANY PART OF THE CONTRACTUAL DRAWING SET AND IS NOT FOR PUBLICATION.

UNCONTROLLED DOCUMENT

Rev	Date	Description	Drn	Chk	App
0	DEC 2021	FOR INFORMATION	ND	KR	DR

This drawing has been specifically prepared to meet the requirements of the named client and may contain design and innovative features which differ from conventional design standards.



www.marstonholdings.co.uk/projectcentre




Client
NSL-CEC Travelling Safety

Drawing Title
A1 Corridor - ETRO
SHEET 02 OF 14

Drawing Status
FOR INFORMATION

Drawn	Designed	Date	Scale	Size
ND	KR	DEC 2021	1:250m	A1

Drawing No.	Rev
A1 Corridor_ETRO_PCL-02	0

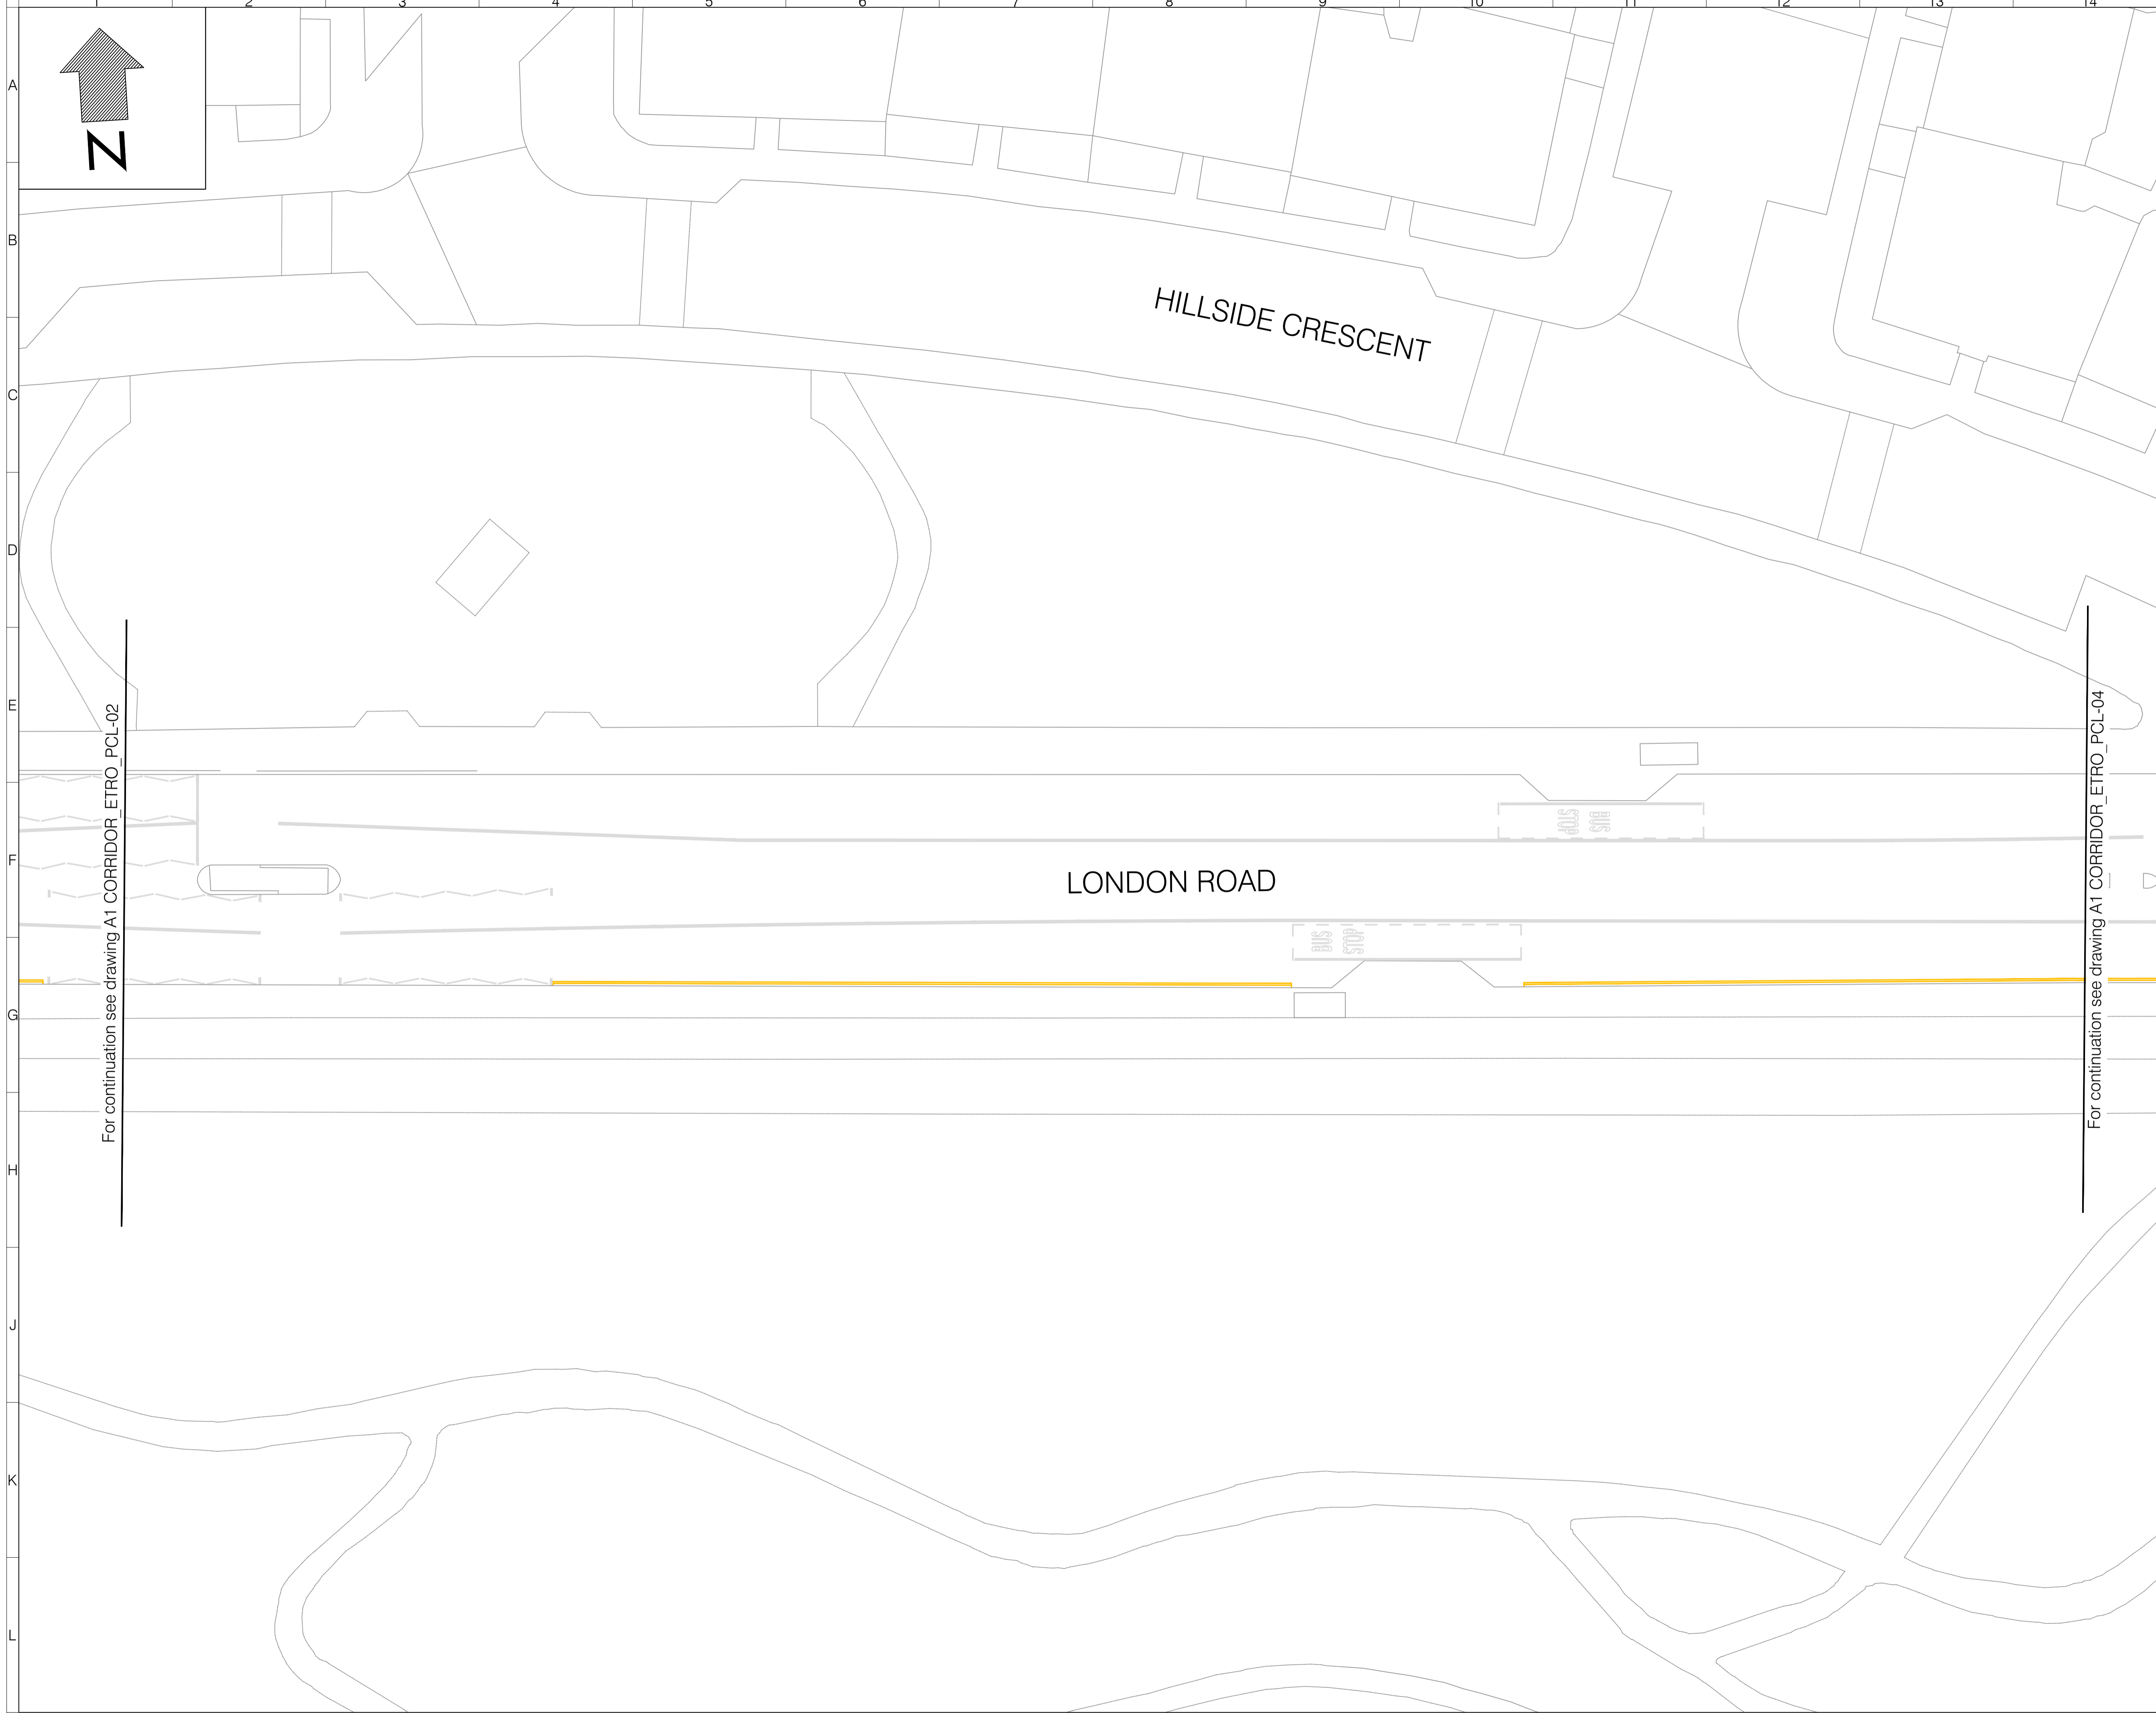

For continuation see drawing A1 CORRIDOR_ETRO_PCL-02

For continuation see drawing A1 CORRIDOR_ETRO_PCL-04

LEGEND

- Proposed no waiting at any time
- Existing road markings
- Existing bus stop

DRAWING ISSUE DISCLAIMER

THIS DRAWING HAS BEEN PRODUCED FOR INFORMATION AND/OR DISCUSSION PURPOSES ONLY. IT DOES NOT FORM ANY PART OF THE CONTRACTUAL DRAWING SET AND IS NOT FOR PUBLICATION.

UNCONTROLLED DOCUMENT

Rev	Date	Description	Drn	Chk	App
0	DEC 2021	FOR INFORMATION	ND	KR	DR

This drawing has been specifically prepared to meet the requirements of the named client and may contain design and innovative features which differ from conventional design standards.

PROJECT CENTRE

www.marstonholdings.co.uk/projectcentre

EDINBURGH
THE CITY OF EDINBURGH COUNCIL

Client					
NSL-CEC Travelling Safety					
Project					
A1 Corridor - ETRO SHEET 03 OF 14					
Drawing Title					
Drawing Status					
FOR INFORMATION					
Drawn	Designed	Date	Scale	Size	
ND	KR	DEC 2021	1:250m	A1	
Drawing No.					Rev
A1 Corridor_ETRO_PCL-03					0



For continuation see drawing A1 CORRIDOR_ETRO_PCL-03

For continuation see drawing A1 CORRIDOR_ETRO_PCL-04

For continuation see drawing A1 CORRIDOR_ETRO_PCL-INSET

- LEGEND**
- Proposed no waiting at any time
 - Existing road markings

DRAWING ISSUE DISCLAIMER

THIS DRAWING HAS BEEN PRODUCED FOR INFORMATION AND/OR DISCUSSION PURPOSES ONLY. IT DOES NOT FORM ANY PART OF THE CONTRACTUAL DRAWING SET AND IS NOT FOR PUBLICATION.

UNCONTROLLED DOCUMENT

Rev	Date	Description	Drn	Chk	App
0	DEC 2021	FOR INFORMATION	ND	KR	DR

This drawing has been specifically prepared to meet the requirements of the named client and may contain design and innovative features which differ from conventional design standards.




Client
NSL-CEC Travelling Safety

Drawing Title
A1 Corridor - ETRO
SHEET 04 OF 14





Drawing Status
FOR INFORMATION

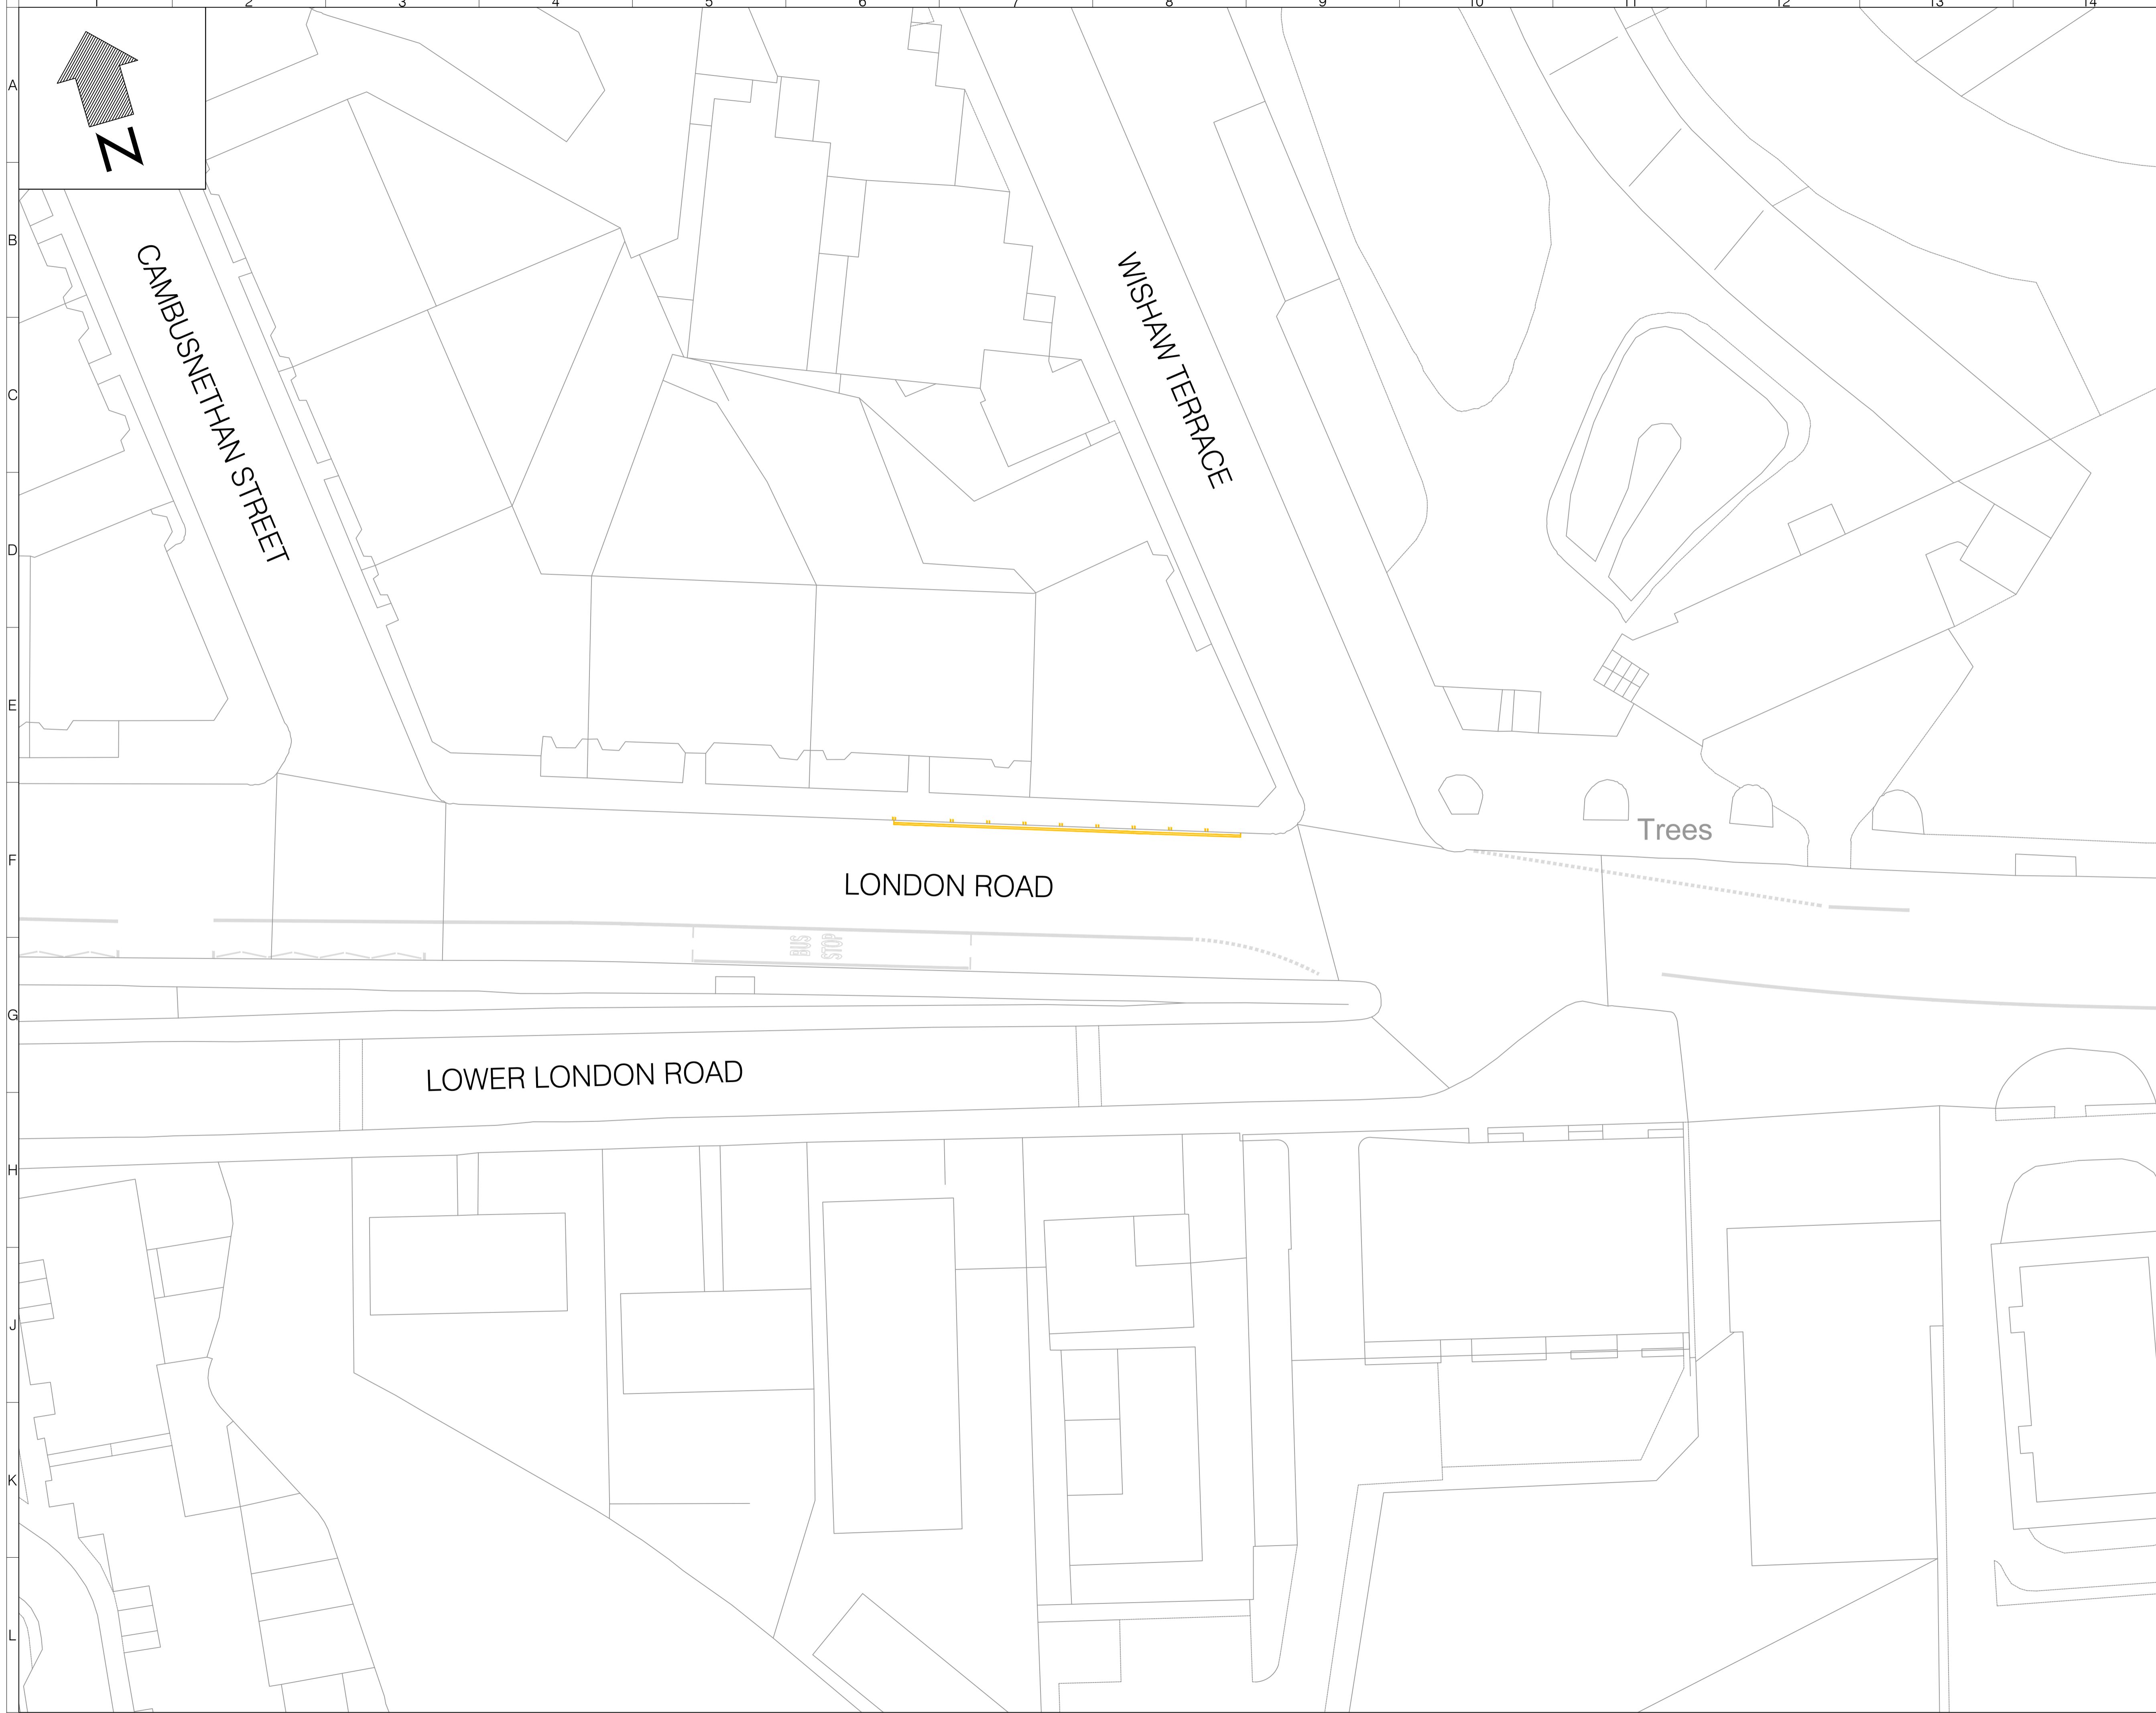Drawn	Designed	Date	Scale	Size
ND	KR	DEC 2021	1:250m	A1

Drawing No.	Rev
A1 Corridor_ETRO_PCL-04	0



LEGEND

	Proposed no waiting at any time
	Proposed no loading at any time
	Existing road markings
	Existing bus stop

DRAWING ISSUE DISCLAIMER

THIS DRAWING HAS BEEN PRODUCED FOR INFORMATION AND/OR DISCUSSION PURPOSES ONLY. IT DOES NOT FORM ANY PART OF THE CONTRACTUAL DRAWING SET AND IS NOT FOR PUBLICATION.

UNCONTROLLED DOCUMENT

Rev	Date	Description	Drn	Chk	App
0	DEC 2021	FOR INFORMATION	ND	KR	DR

This drawing has been specifically prepared to meet the requirements of the named client and may contain design and innovative features which differ from conventional design standards.

PROJECT CENTRE
www.marstonholdings.co.uk/projectcentre

Client
EDINBURGH
THE CITY OF EDINBURGH COUNCIL

Project
NSL-CEC Travelling Safety


Drawing Title
A1 Corridor - ETRO
SHEET 05 OF 14

Drawing Status
FOR INFORMATION

Drawn	Designed	Date	Scale	Size
ND	KR	DEC 2021	1:250m	A1

Drawing No.
A1 Corridor_ETRO_PCL-05

Rev	0
-----	---

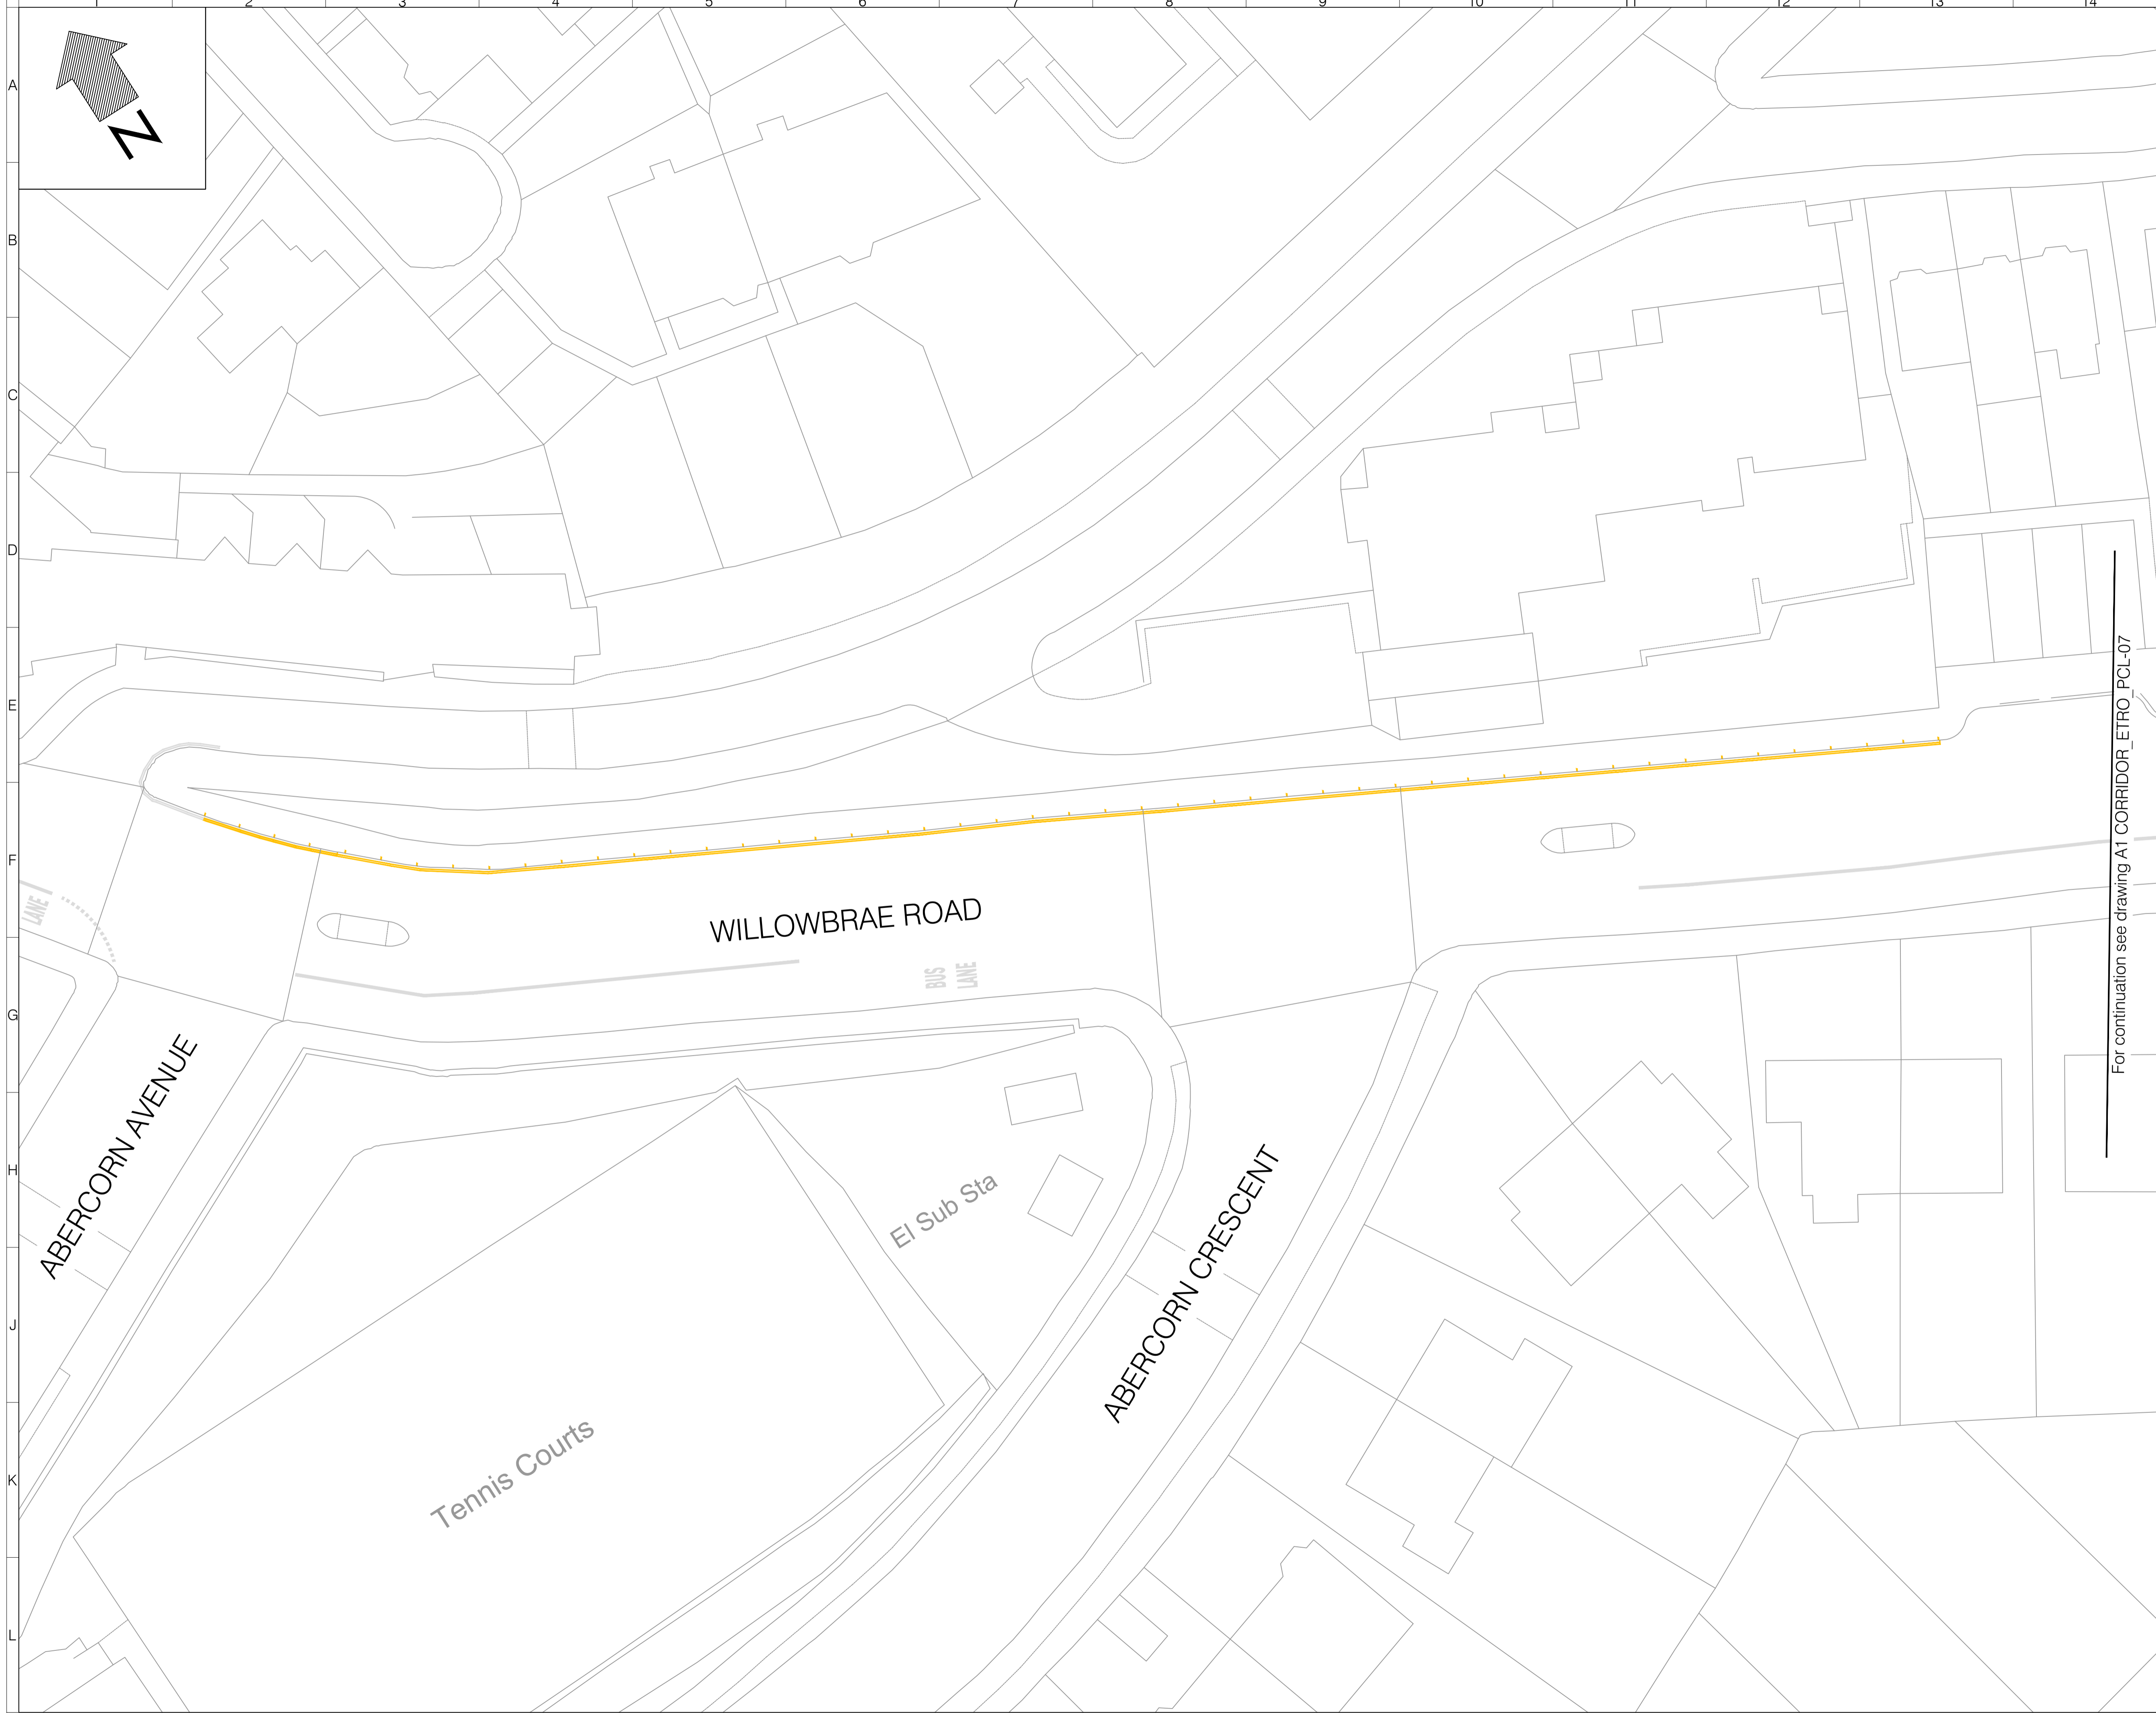

LEGEND

	Existing no waiting at any time
	Proposed no waiting at any time
	Proposed no loading/unloading, Mon-Fri 7:30am-9:30am & 4:00pm-6:30pm
	Existing road markings

For continuation see drawing A1 CORRIDOR_ETRO_PCL-07

DRAWING ISSUE DISCLAIMER

THIS DRAWING HAS BEEN PRODUCED FOR INFORMATION AND/OR DISCUSSION PURPOSES ONLY. IT DOES NOT FORM ANY PART OF THE CONTRACTUAL DRAWING SET AND IS NOT FOR PUBLICATION.

UNCONTROLLED DOCUMENT

Rev	Date	Description	Drn	Chk	App
0	DEC 2021	FOR INFORMATION	ND	KR	DR

This drawing has been specifically prepared to meet the requirements of the named client and may contain design and innovative features which differ from conventional design standards.



www.marstonholdings.co.uk/projectcentre




Client: NSL-CEC Travelling Safety

Drawing Title: A1 Corridor - ETRO SHEET 06 OF 14






Drawing Status: **FOR INFORMATION**

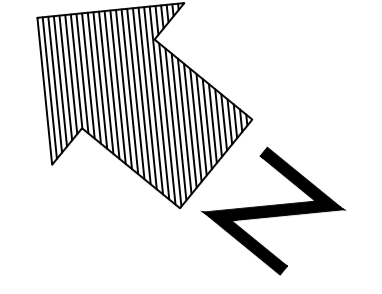Drawn	Designed	Date	Scale	Size
ND	KR	DEC 2021	1:250m	A1

Drawing No.	Rev
A1 Corridor_ETRO_PCL-06	0



LEGEND

	Existing no waiting at any time
	Proposed no waiting at any time
	Proposed no loading/unloading, Mon-Fri 7:30am-9:30am & 4:00pm-6:30pm
	Existing road markings
	Existing bus stop

For continuation see drawing A1 Corridor ETRO_PCL-06

For continuation see drawing A1 Corridor ETRO_PCL-08

DRAWING ISSUE DISCLAIMER
 THIS DRAWING HAS BEEN PRODUCED FOR INFORMATION AND/OR DISCUSSION PURPOSES ONLY. IT DOES NOT FORM ANY PART OF THE CONTRACTUAL DRAWING SET AND IS NOT FOR PUBLICATION.

UNCONTROLLED DOCUMENT

Rev	Date	Description	Drn	Chk	App
0	DEC 2021	FOR INFORMATION	ND	KR	DR

This drawing has been specifically prepared to meet the requirements of the named client and may contain design and innovative features which differ from conventional design standards.



www.marstonholdings.co.uk/projectcentre



Client
 Project
 NSL-CEC Travelling Safety

Drawing Title
 A1 Corridor - ETRO
 SHEET 07 OF 14

Drawing Status
FOR INFORMATION

Drawn	Designed	Date	Scale	Size
ND	KR	DEC 2021	1:250m	A1

Drawing No.	Rev
A1 Corridor_ETRO_PCL-07	0



For continuation see drawing A1 CORRIDOR_ETRO_PCL-07

LEGEND

	Proposed no waiting at any time
	Proposed no loading/unloading, Mon-Fri 7:30am-9:30am & 4:00pm-6:30pm
	Existing road markings
	Existing bus stop

DRAWING ISSUE DISCLAIMER
 THIS DRAWING HAS BEEN PRODUCED FOR INFORMATION AND/OR DISCUSSION PURPOSES ONLY. IT DOES NOT FORM ANY PART OF THE CONTRACTUAL DRAWING SET AND IS NOT FOR PUBLICATION.

UNCONTROLLED DOCUMENT

Rev	Date	Description	Drn	Chk	App
0	DEC 2021	FOR INFORMATION	ND	KR	DR

This drawing has been specifically prepared to meet the requirements of the named client and may contain design and innovative features which differ from conventional design standards.



Client
 Project
 NSL-CEC Travelling Safety

Drawing Title
 A1 Corridor - ETRO
 SHEET 08 OF 14

Drawing Status
FOR INFORMATION

Drawn	Designed	Date	Scale	Size
ND	KR	DEC 2021	1:250m	A1

Drawing No.	Rev
A1 Corridor_ETRO_PCL-08	0



- LEGEND**
- Proposed no waiting, Mon-Fri 7:30am-9:30am & 4:00pm-6:30pm
 - Proposed no waiting at any time
 - Proposed no loading/unloading, Mon-Fri 7:30am-9:30am & 4:00pm-6:30pm
 - Proposed Bus Lane, Mon-Fri 7:30am-9:30am & 4:00pm-6:30pm

For continuation see drawing A1 CORRIDOR_ETRO_PCL-10

DRAWING ISSUE DISCLAIMER

THIS DRAWING HAS BEEN PRODUCED FOR INFORMATION AND/OR DISCUSSION PURPOSES ONLY. IT DOES NOT FORM ANY PART OF THE CONTRACTUAL DRAWING SET AND IS NOT FOR PUBLICATION.

UNCONTROLLED DOCUMENT

Rev	Date	Description	Drn	Chk	App
0	DEC 2021	FOR INFORMATION	ND	KR	DR

This drawing has been specifically prepared to meet the requirements of the named client and may contain design and innovative features which differ from conventional design standards.



www.marstonholdings.co.uk/projectcentre




Client
NSL-CEC Travelling Safety

Drawing Title
A1 Corridor - ETRO
SHEET 09 OF 14

Drawing Status
FOR INFORMATION

Drawn	Designed	Date	Scale	Size
ND	KR	DEC 2021	1:250m	A1

Drawing No.	Rev
A1 Corridor_ETRO_PCL-09	0

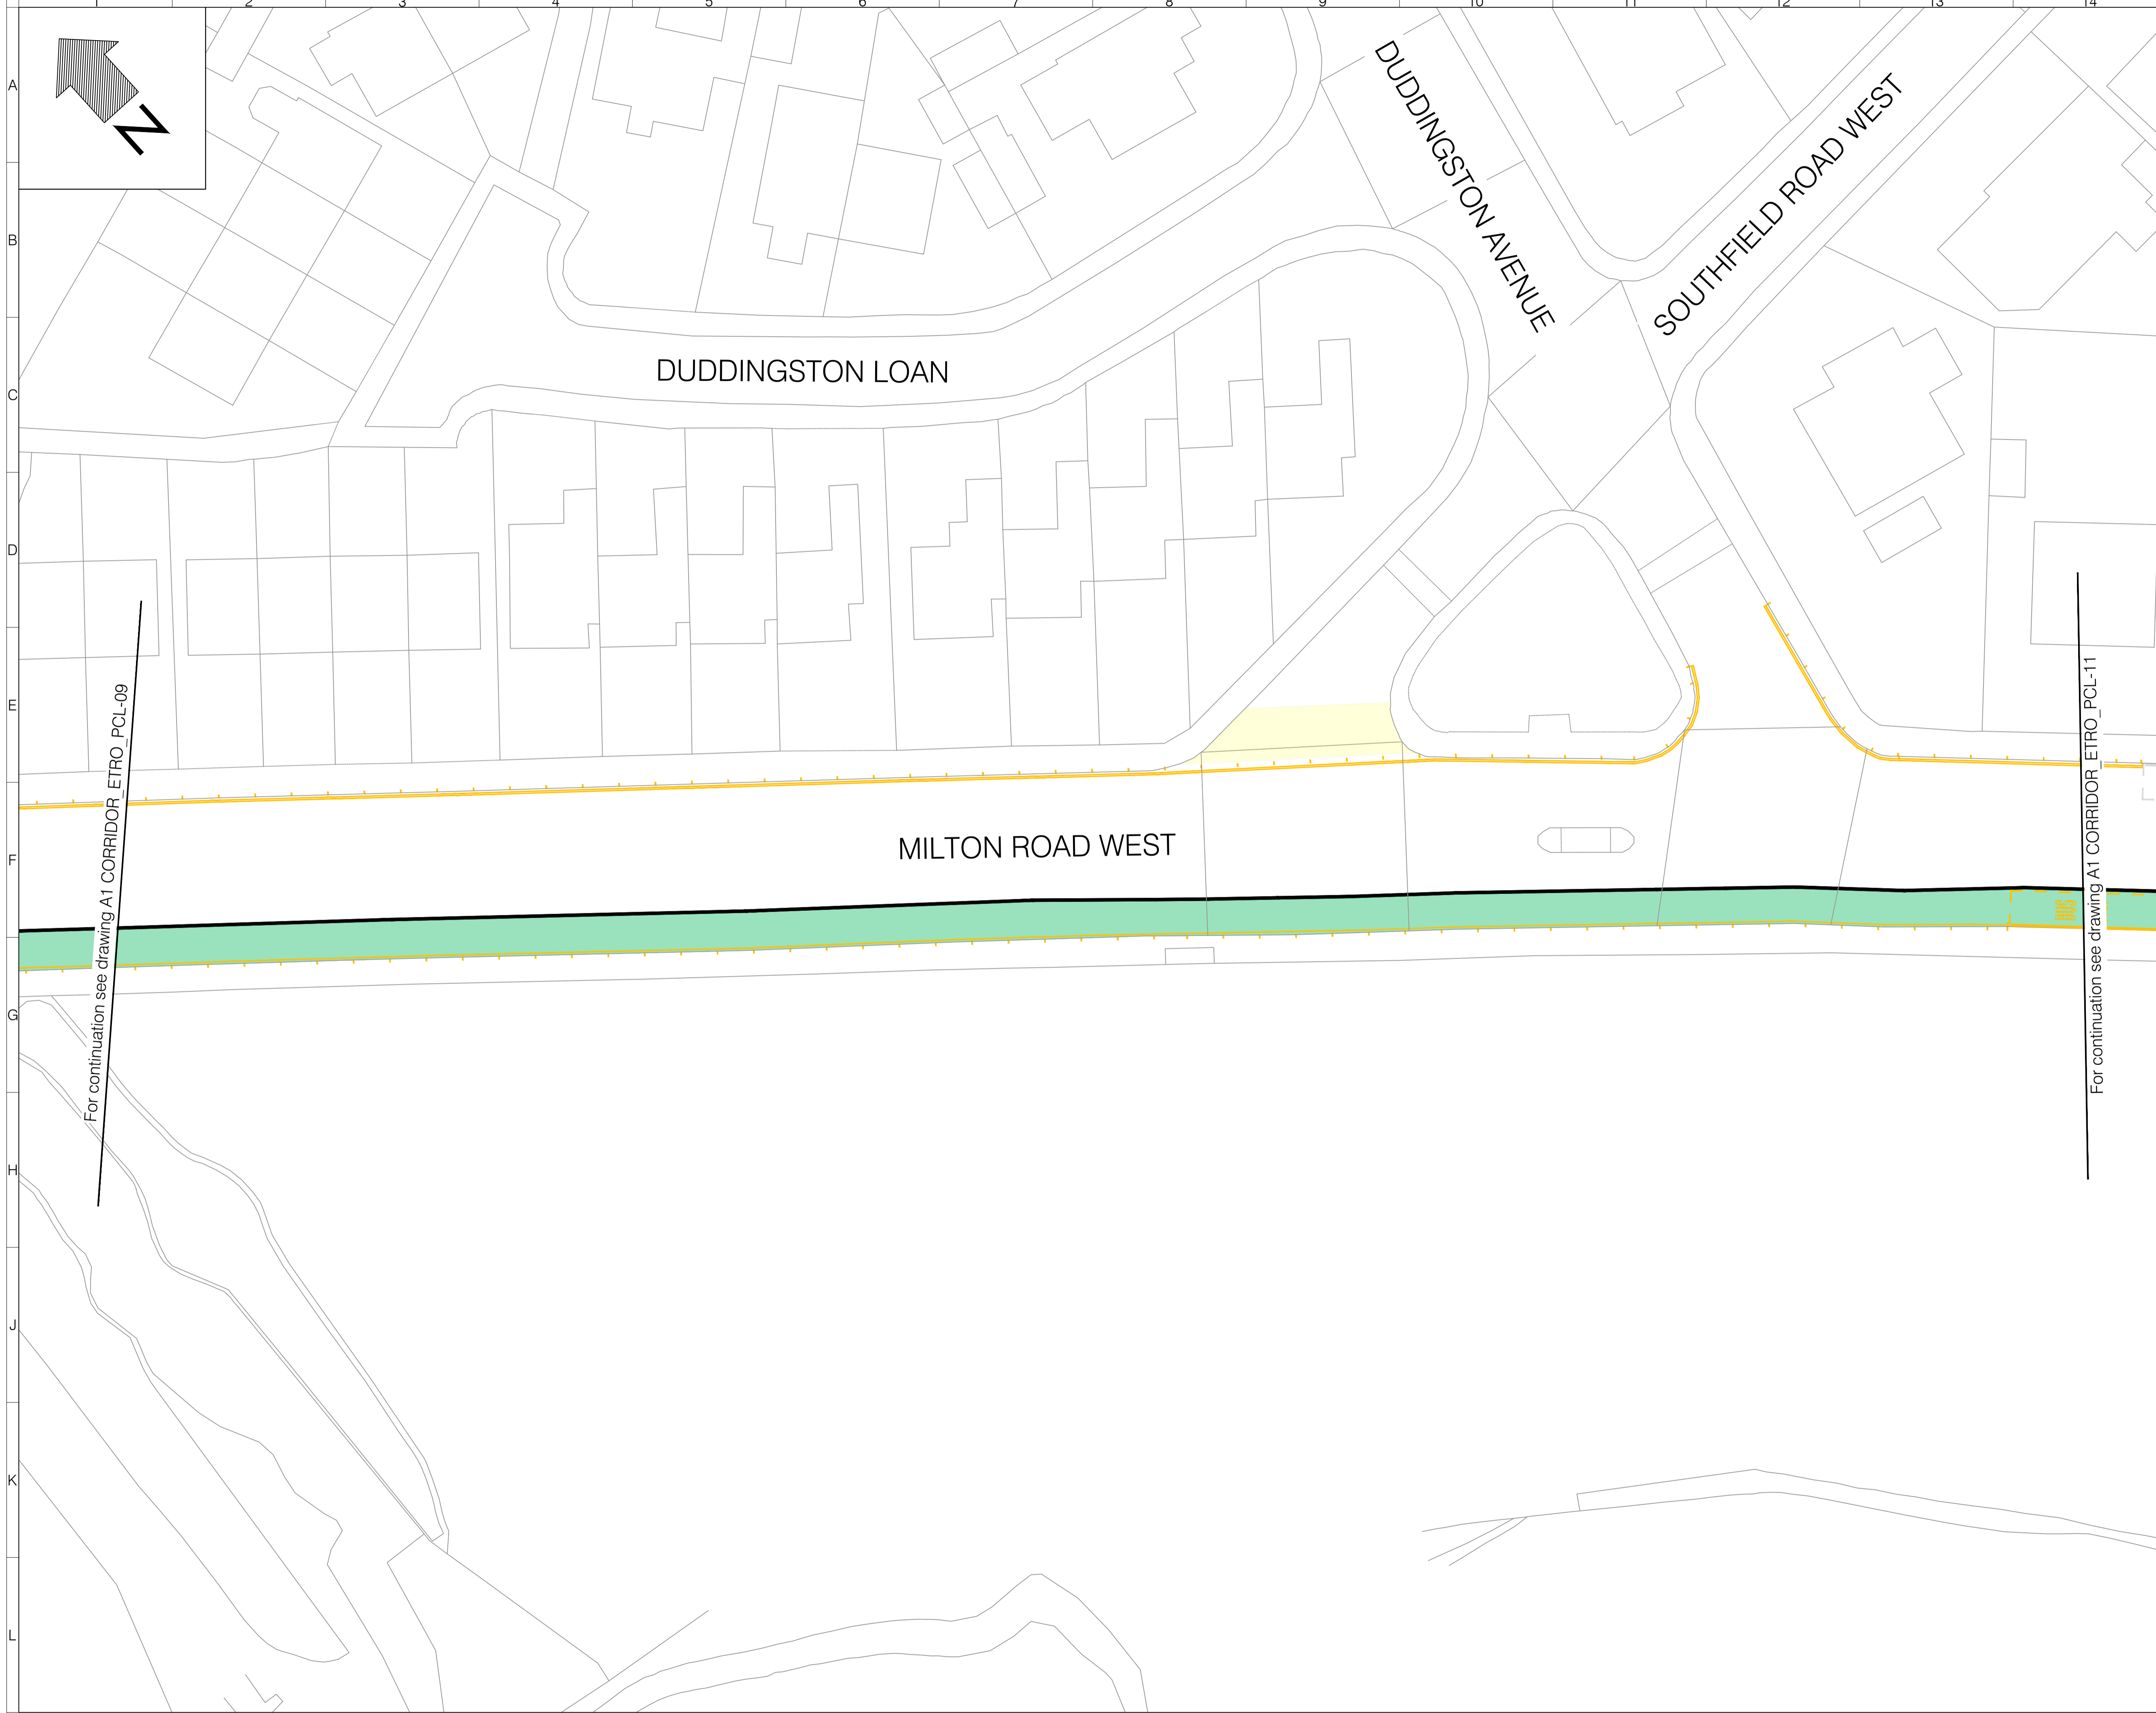

- LEGEND**
- Proposed no waiting, Mon-Fri 7:30am-9:30am & 4:00pm-6:30pm
 - Proposed no waiting at any time
 - Proposed no loading/unloading, Mon-Fri 7:30am-9:30am & 4:00pm-6:30pm
 - Existing bus stop
 - Proposed Bus Lane, Mon-Fri 7:30am-9:30am & 4:00pm-6:30pm
 - Proposed bus stop
 - Proposed prohibition of vehicles (except cycles)

For continuation see drawing A1 CORRIDOR_ETRO_PCL-09

For continuation see drawing A1 CORRIDOR_ETRO_PCL-11

DRAWING ISSUE DISCLAIMER

THIS DRAWING HAS BEEN PRODUCED FOR INFORMATION AND/OR DISCUSSION PURPOSES ONLY. IT DOES NOT FORM ANY PART OF THE CONTRACTUAL DRAWING SET AND IS NOT FOR PUBLICATION.

UNCONTROLLED DOCUMENT

Rev	Date	Description	Drn	Chk	App
0	DEC 2021	FOR INFORMATION		ND	KR

This drawing has been specifically prepared to meet the requirements of the named client and may contain design and innovative features which differ from conventional design standards.



www.marstonholdings.co.uk/projectcentre




Client
NSL-CEC Travelling Safety

Project
A1 Corridor - ETRO
SHEET 10 OF 14

Drawing Status
FOR INFORMATION

Drawn	Designed	Date	Scale	Size
ND	KR	DEC 2021	1:250m	A1

Drawing No.	Rev
A1 Corridor_ETRO_PCL-10	0

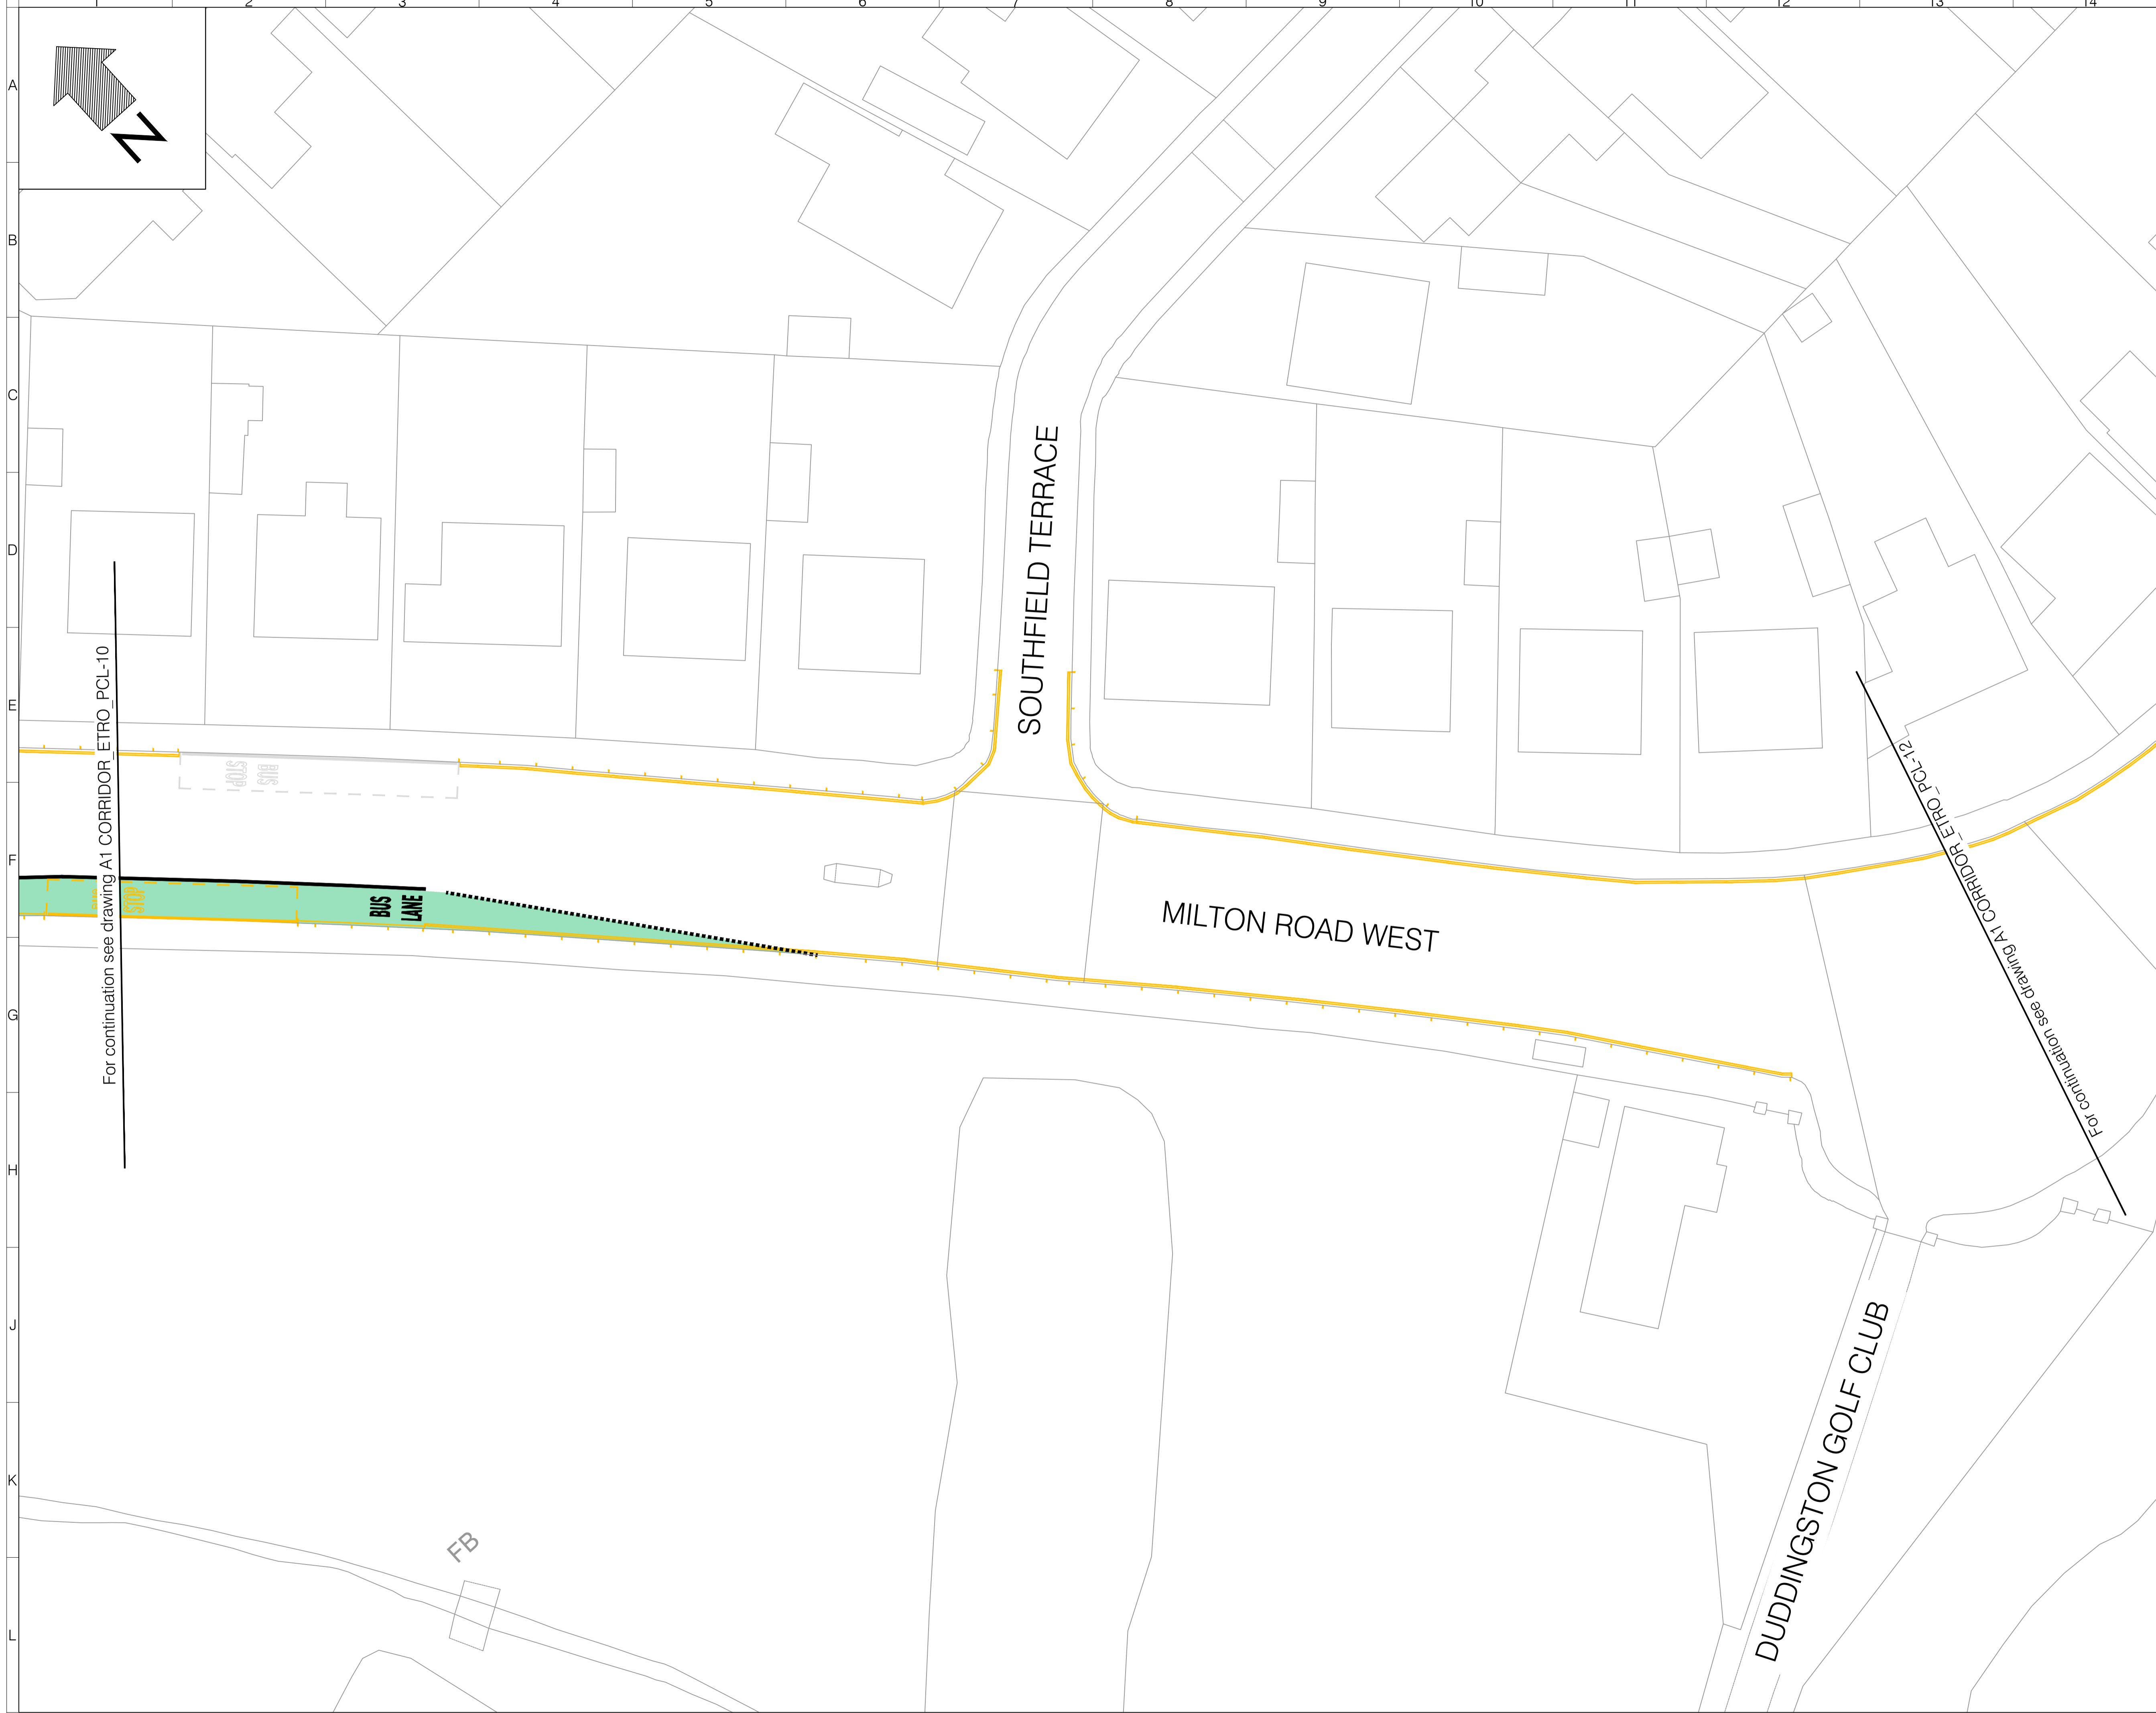

- LEGEND**
- Proposed no waiting, Mon-Fri 7:30am-9:30am & 4:00pm-6:30pm
 - Proposed no waiting at any time
 - Proposed no loading/unloading, Mon-Fri 7:30am-9:30am & 4:00pm-6:30pm
 - Existing road markings
 - Existing bus stop
 - Proposed Bus Lane, Mon-Fri 7:30am-9:30am & 4:00pm-6:30pm
 - Proposed bus stop

For continuation see drawing A1 CORRIDOR_ETRO_PCL-10

For continuation see drawing A1 CORRIDOR_ETRO_PCL-12

DRAWING ISSUE DISCLAIMER

THIS DRAWING HAS BEEN PRODUCED FOR INFORMATION AND/OR DISCUSSION PURPOSES ONLY. IT DOES NOT FORM ANY PART OF THE CONTRACTUAL DRAWING SET AND IS NOT FOR PUBLICATION.

UNCONTROLLED DOCUMENT

Rev	Date	Description	Drn	Chk	App
0	DEC 2021	FOR INFORMATION	ND	KR	DR

This drawing has been specifically prepared to meet the requirements of the named client and may contain design and innovative features which differ from conventional design standards.



www.marstonholdings.co.uk/projectcentre



Client
NSL-CEC Travelling Safety

Drawing Title
A1 Corridor - ETRO
SHEET 11 OF 14

Drawing Status
FOR INFORMATION






Drawn	Designed	Date	Scale	Size
ND	KR	DEC 2021	1:250m	A1

Drawing No.	Rev
A1 Corridor_ETRO_PCL-11	0



For continuation see drawing A1 CORRIDOR_ETRO_PCL-11

For continuation see drawing A1 CORRIDOR_ETRO_PCL-13

- LEGEND**
-  Proposed no waiting, Mon-Fri
7:30am-9:30am & 4:00pm-6:30pm
 -  Proposed no waiting at any time
 -  Proposed no loading/unloading, Mon-Fri
7:30am-9:30am & 4:00pm-6:30pm
 -  Existing bus stop
 -  Proposed Bus Lane, Mon-Fri
7:30am-9:30am & 4:00pm-6:30pm

DRAWING ISSUE DISCLAIMER

THIS DRAWING HAS BEEN PRODUCED FOR INFORMATION AND/OR DISCUSSION PURPOSES ONLY. IT DOES NOT FORM ANY PART OF THE CONTRACTUAL DRAWING SET AND IS NOT FOR PUBLICATION.

UNCONTROLLED DOCUMENT


Rev	Date	Description	Drn	Chk	App
0	DEC 2021	FOR INFORMATION	ND	KR	DR

PROJECT CENTRE

www.marstonholdings.co.uk/projectcentre

EDINBURGH
THE CITY OF EDINBURGH COUNCIL

Client	NSL-CEC Travelling Safety				
Project	NSL-CEC Travelling Safety				
Drawing Title	A1 Corridor - ETRO SHEET 12 OF 14				
Drawing Status	FOR INFORMATION				
Drawn	Designed	Date	Scale	Size	
ND	KR	DEC 2021	1:250m	A1	
Drawing No.	A1 Corridor_ETRO_PCL-12				Rev
					0

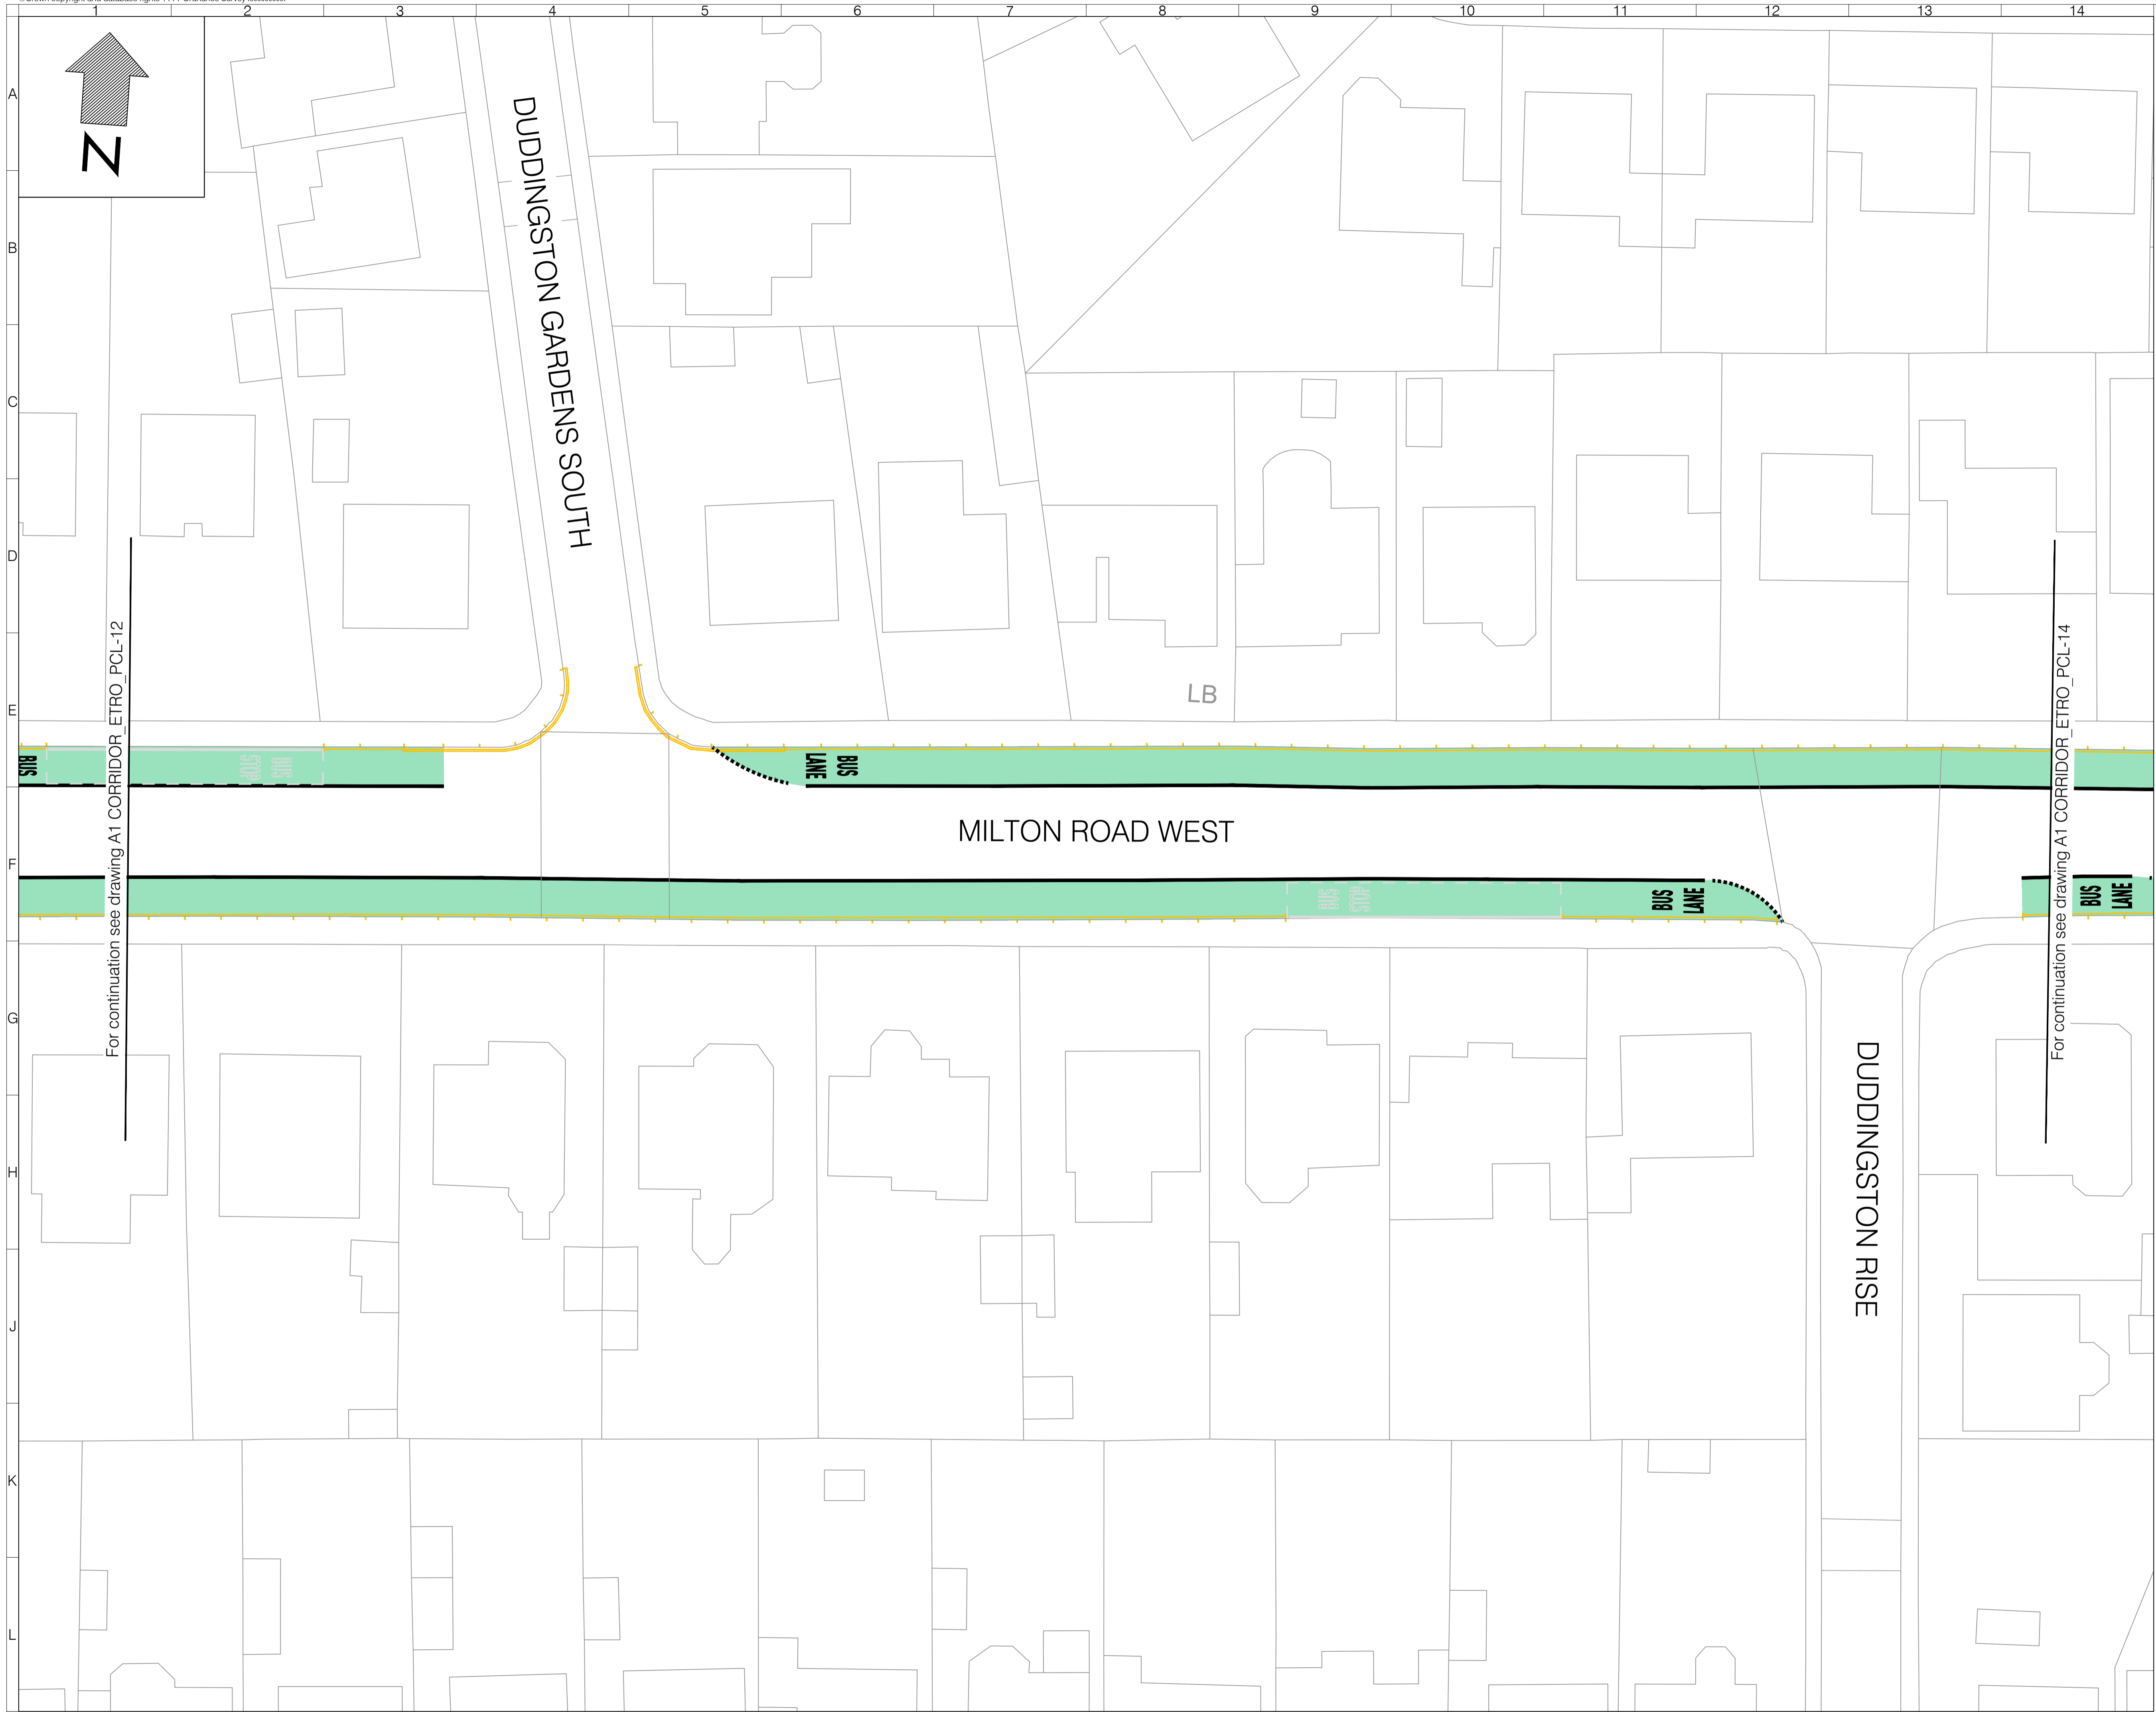

LEGEND

- Proposed no waiting, Mon-Fri 7:30am-9:30am & 4:00pm-6:30pm
- Proposed no waiting at any time
- Proposed no loading/unloading, Mon-Fri 7:30am-9:30am & 4:00pm-6:30pm
- Existing bus stop
- Proposed Bus Lane, Mon-Fri 7:30am-9:30am & 4:00pm-6:30pm

For continuation see drawing A1 CORRIDOR_ETRO_PCL-12

For continuation see drawing A1 CORRIDOR_ETRO_PCL-14

DRAWING ISSUE DISCLAIMER

THIS DRAWING HAS BEEN PRODUCED FOR INFORMATION AND/OR DISCUSSION PURPOSES ONLY. IT DOES NOT FORM ANY PART OF THE CONTRACTUAL DRAWING SET AND IS NOT FOR PUBLICATION.

UNCONTROLLED DOCUMENT

0	DEC 2021	FOR INFORMATION	ND	KR	DR
Rev	Date	Description	Drn	Chk	App

This drawing has been specifically prepared to meet the requirements of the named client and may contain design and innovative features which differ from conventional design standards.



www.marstonholdings.co.uk/projectcentre




Client
NSL-CEC Travelling Safety

Drawing Title
A1 Corridor - ETRO
SHEET 13 OF 14

Drawing Status
FOR INFORMATION

Drawn	Designed	Date	Scale	Size
ND	KR	DEC 2021	1:250m	A1
Drawing No.				Rev
A1 Corridor_ETRO_PCL-13				0

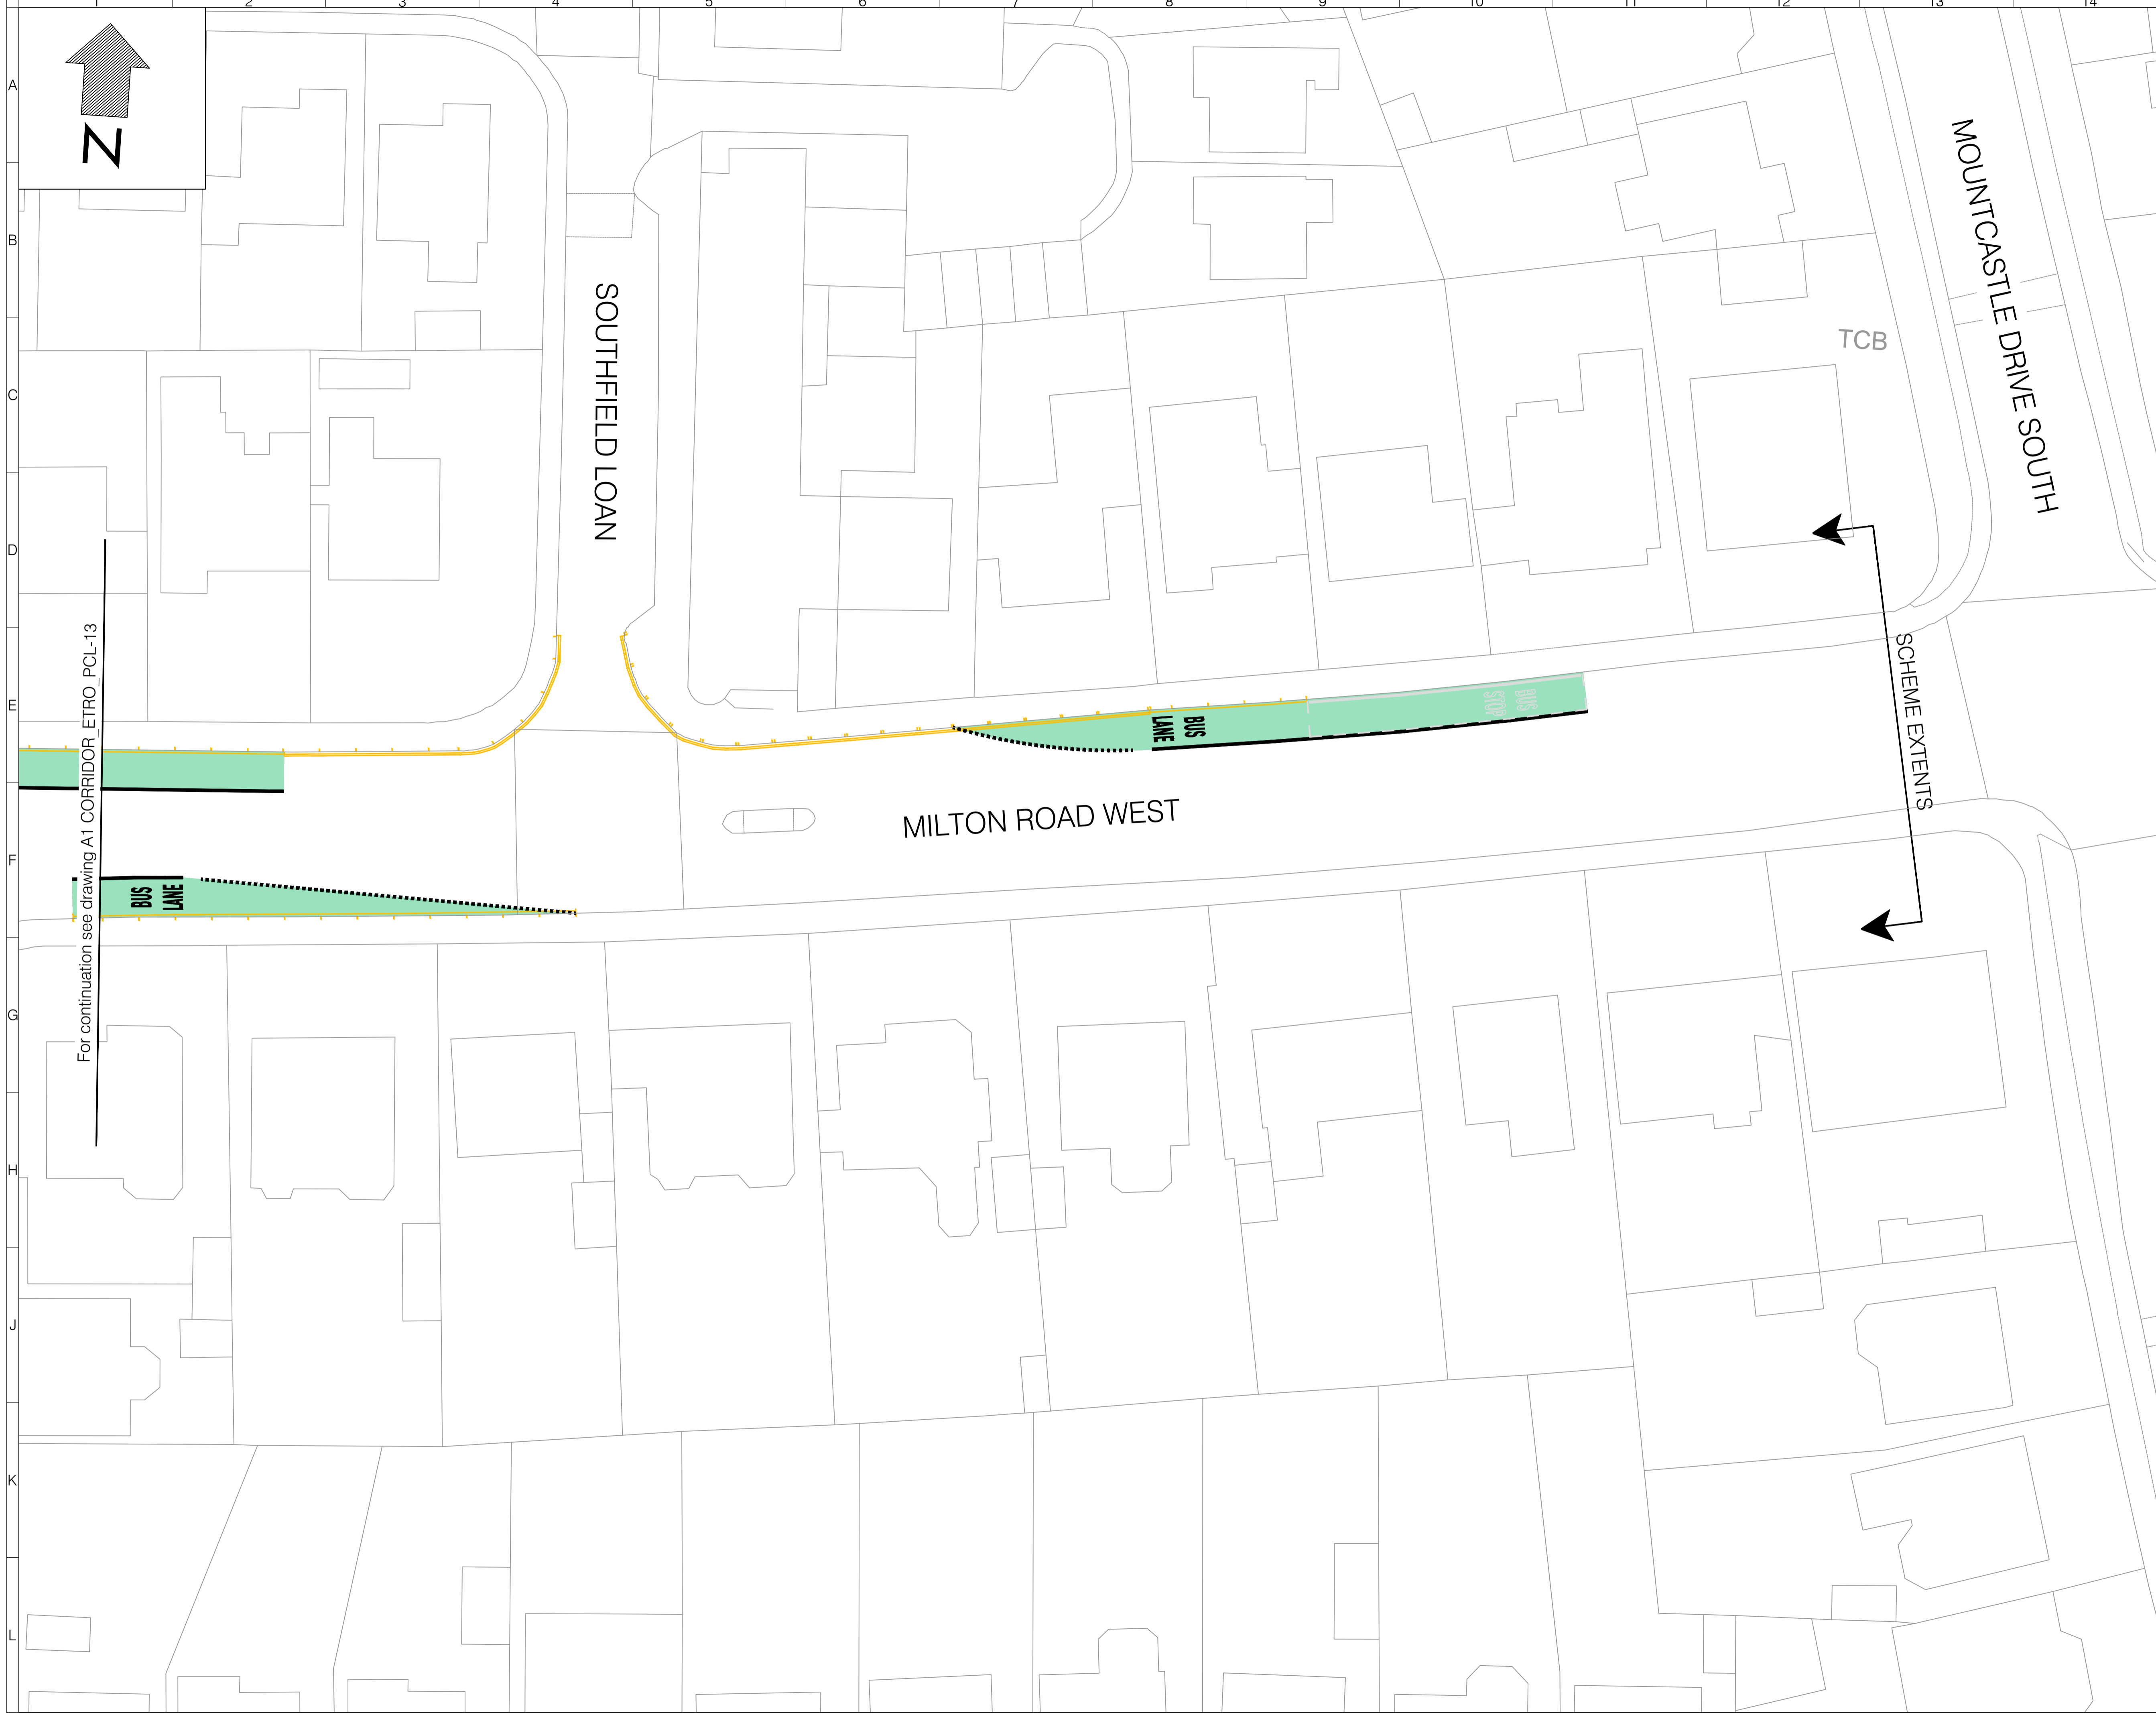

- LEGEND**
- Proposed no waiting, Mon-Fri 7:30am-9:30am & 4:00pm-6:30pm
 - Proposed no waiting at any time
 - Proposed no loading/unloading, Mon-Fri 7:30am-9:30am & 4:00pm-6:30pm
 - Proposed no loading/unloading at any time
 - Existing bus stop
 - Proposed Bus Lane, Mon-Fri 7:30am-9:30am & 4:00pm-6:30pm

For continuation see drawing A1 CORRIDOR_ETRO_PCL-13

SCHEME EXTENTS

DRAWING ISSUE DISCLAIMER

THIS DRAWING HAS BEEN PRODUCED FOR INFORMATION AND/OR DISCUSSION PURPOSES ONLY. IT DOES NOT FORM ANY PART OF THE CONTRACTUAL DRAWING SET AND IS NOT FOR PUBLICATION.

UNCONTROLLED DOCUMENT

Rev	Date	Description	Drn	Chk	App
0	DEC 2021	FOR INFORMATION	ND	KR	DR



www.marstonholdings.co.uk/projectcentre



Client: NSL-CEC Travelling Safety

Drawing Title: A1 Corridor - ETRO SHEET 14 OF 14

Drawing Status: **FOR INFORMATION**

Drawn	Designed	Date	Scale	Size
ND	KR	DEC 2021	1:250m	A1

Drawing No. A1 Corridor_ETRO_PCL-14 Rev 0