

**LEGEND**

	Existing road markings
	Existing road markings to be removed
	Existing blip to be removed

**DRAWING ISSUE DISCLAIMER**  
 THIS DRAWING HAS BEEN PRODUCED FOR INFORMATION AND/OR DISCUSSION PURPOSES ONLY. IT DOES NOT FORM ANY PART OF THE CONTRACTUAL DRAWING SET AND IS NOT FOR PUBLICATION.

**UNCONTROLLED DOCUMENT**

Rev	Date	Description	Drn	Chk	App
0	DEC 2021	FOR INFORMATION	ND	KR	DR

This drawing has been specifically prepared to meet the requirements of the named client and may contain design and innovative features which differ from conventional design standards.




Client: NSL-CEC Travelling Safety

Drawing Title: Bellevue to Canonmills - Road Markings SHEET 01 OF 07

Drawing Status: **FOR INFORMATION**

Drawn	Designed	Date	Scale	Size
ND	KR	DEC 2021	1:250m	A1
Drawing No.	Bellevue To Canonmills_roadmarkings_PCL-01		Rev	0

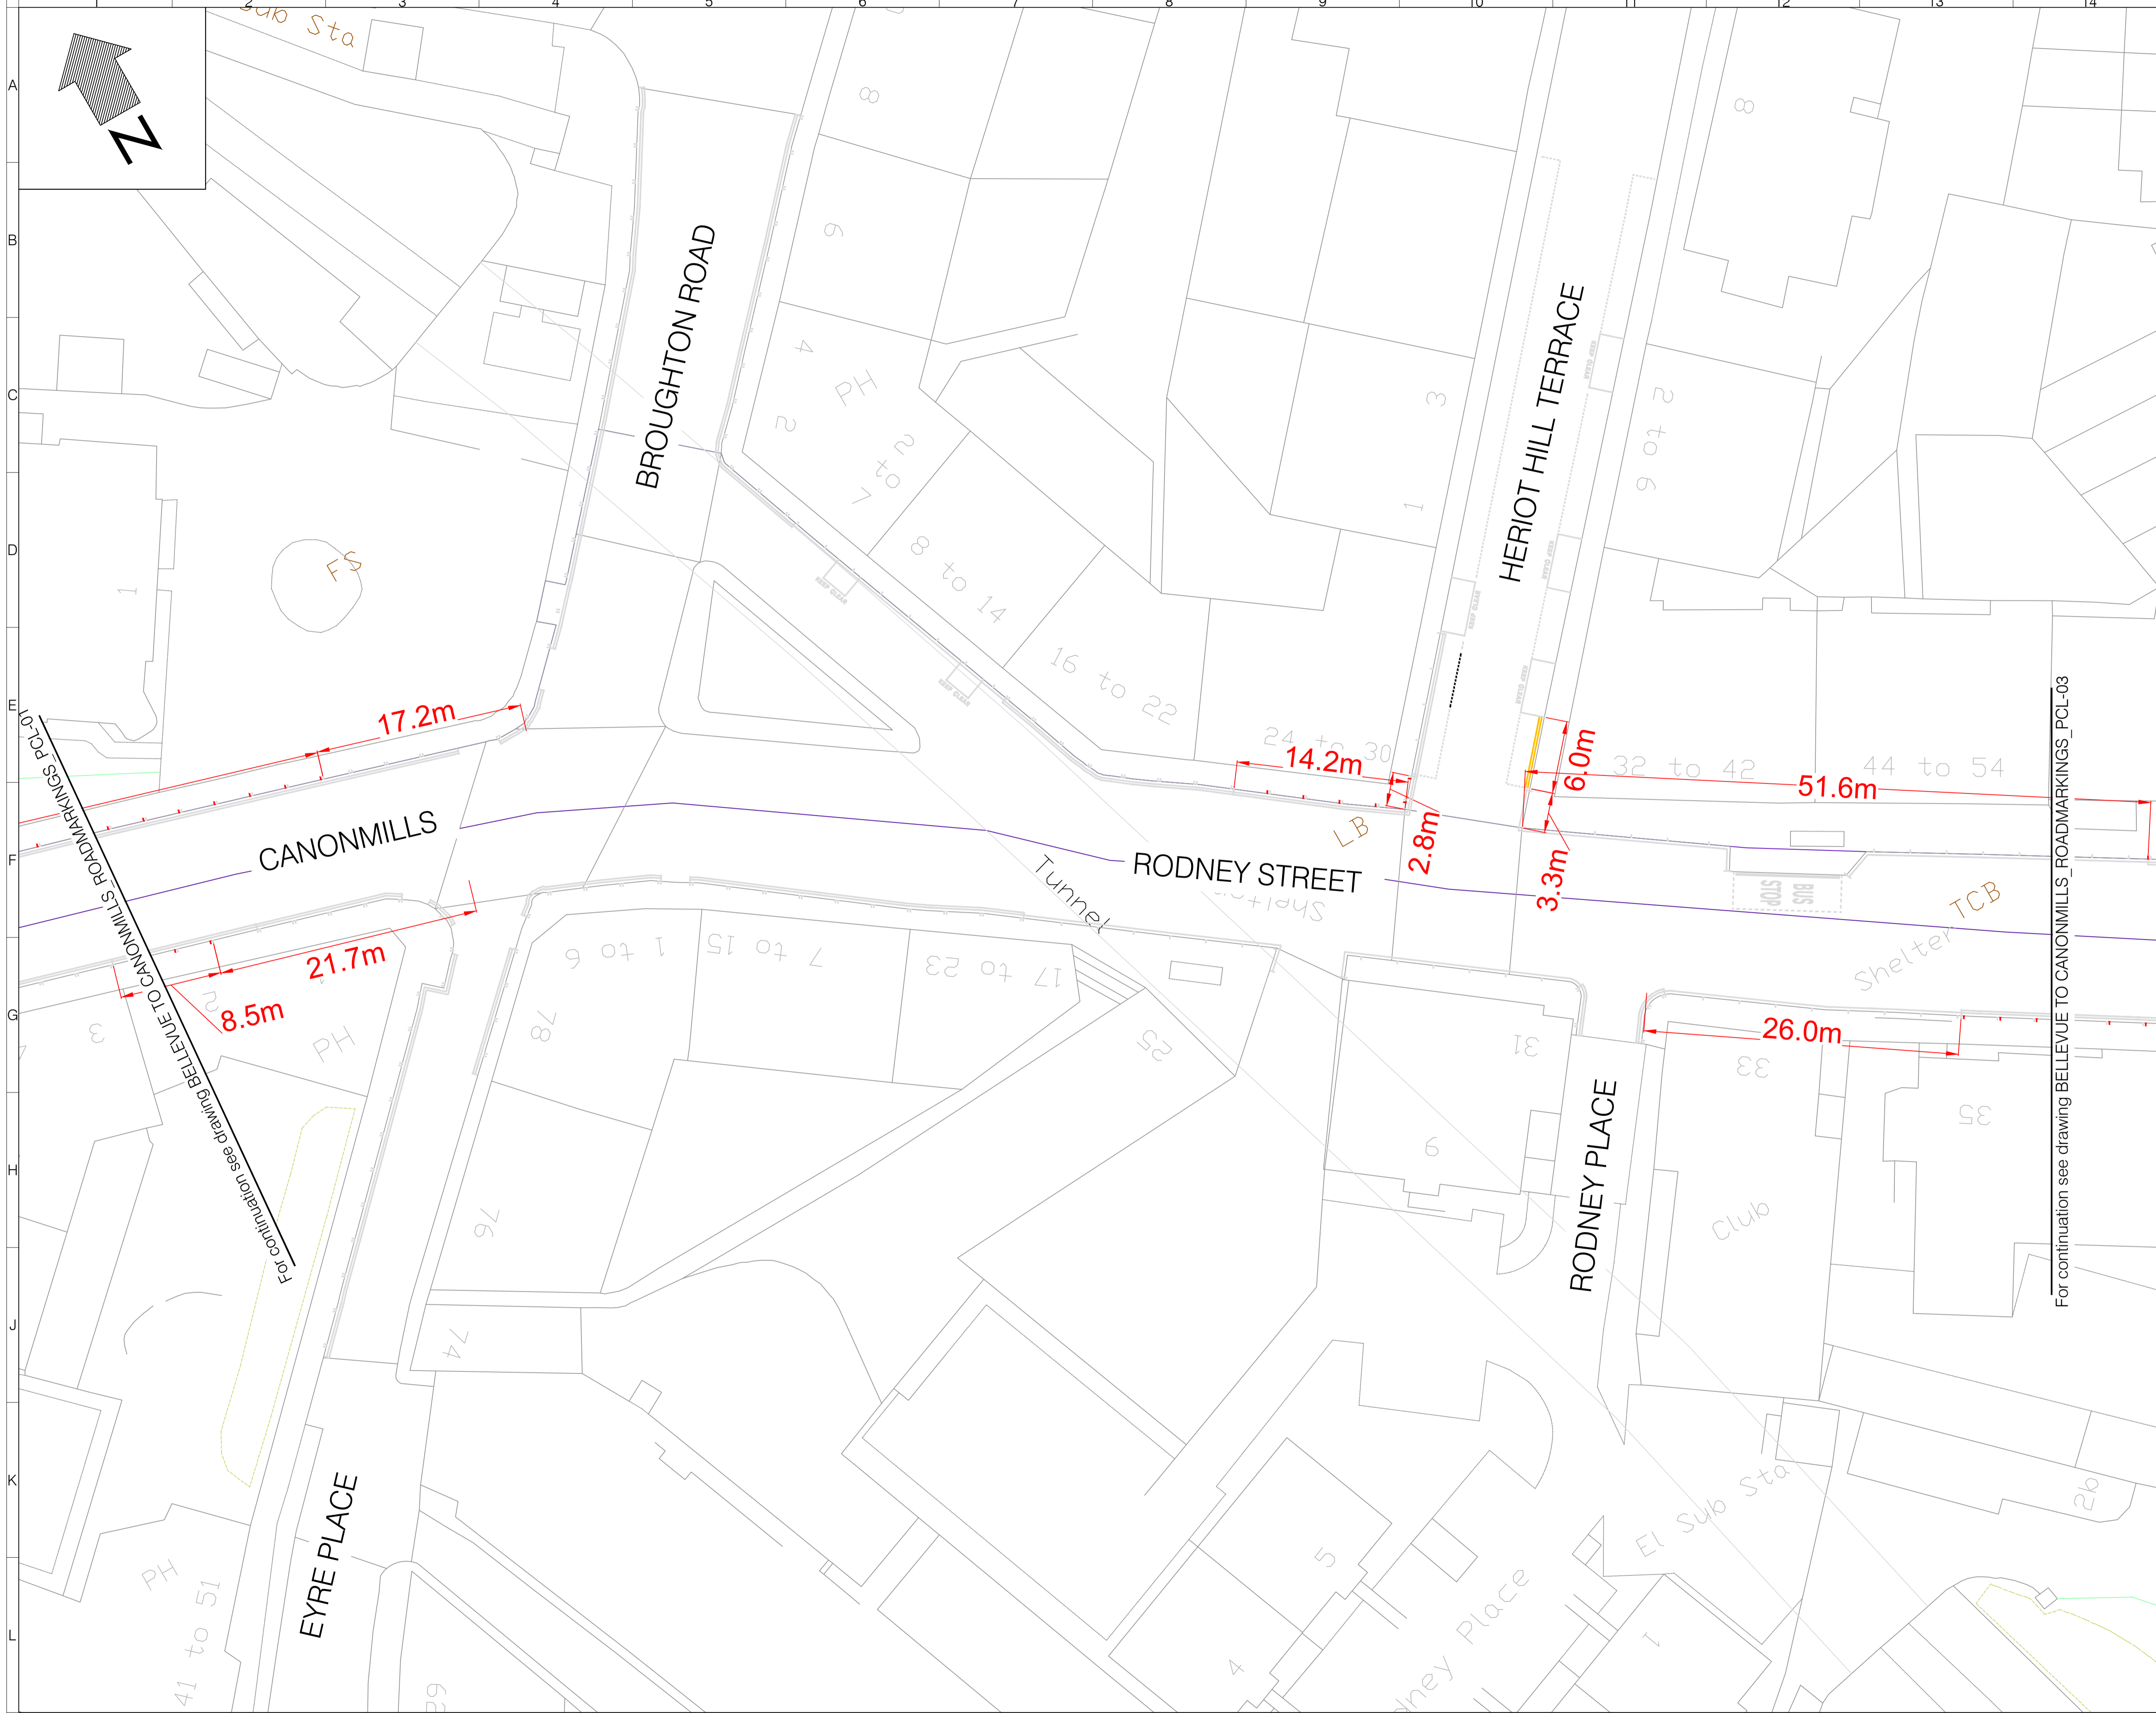

**LEGEND**

	Existing road markings
	Existing blip to be removed
	Proposed yellow road marking

**DRAWING ISSUE DISCLAIMER**

THIS DRAWING HAS BEEN PRODUCED FOR INFORMATION AND/OR DISCUSSION PURPOSES ONLY. IT DOES NOT FORM ANY PART OF THE CONTRACTUAL DRAWING SET AND IS NOT FOR PUBLICATION.

**UNCONTROLLED DOCUMENT**

Rev	Date	Description	Drn	Chk	App
0	DEC 2021	FOR INFORMATION	ND	KR	DR

This drawing has been specifically prepared to meet the requirements of the named client and may contain design and innovative features which differ from conventional design standards.




Client  
NSL-CEC Travelling Safety

Drawing Title  
Bellevue to Canonmills - Road Markings  
SHEET 02 OF 07

Drawing Status  
**FOR INFORMATION**

Drawn	Designed	Date	Scale	Size
ND	KR	DEC 2021	1:250m	A1
Drawing No.	Rev			
Bellevue To Canonmills_roadmarkings_PCL-02	0			

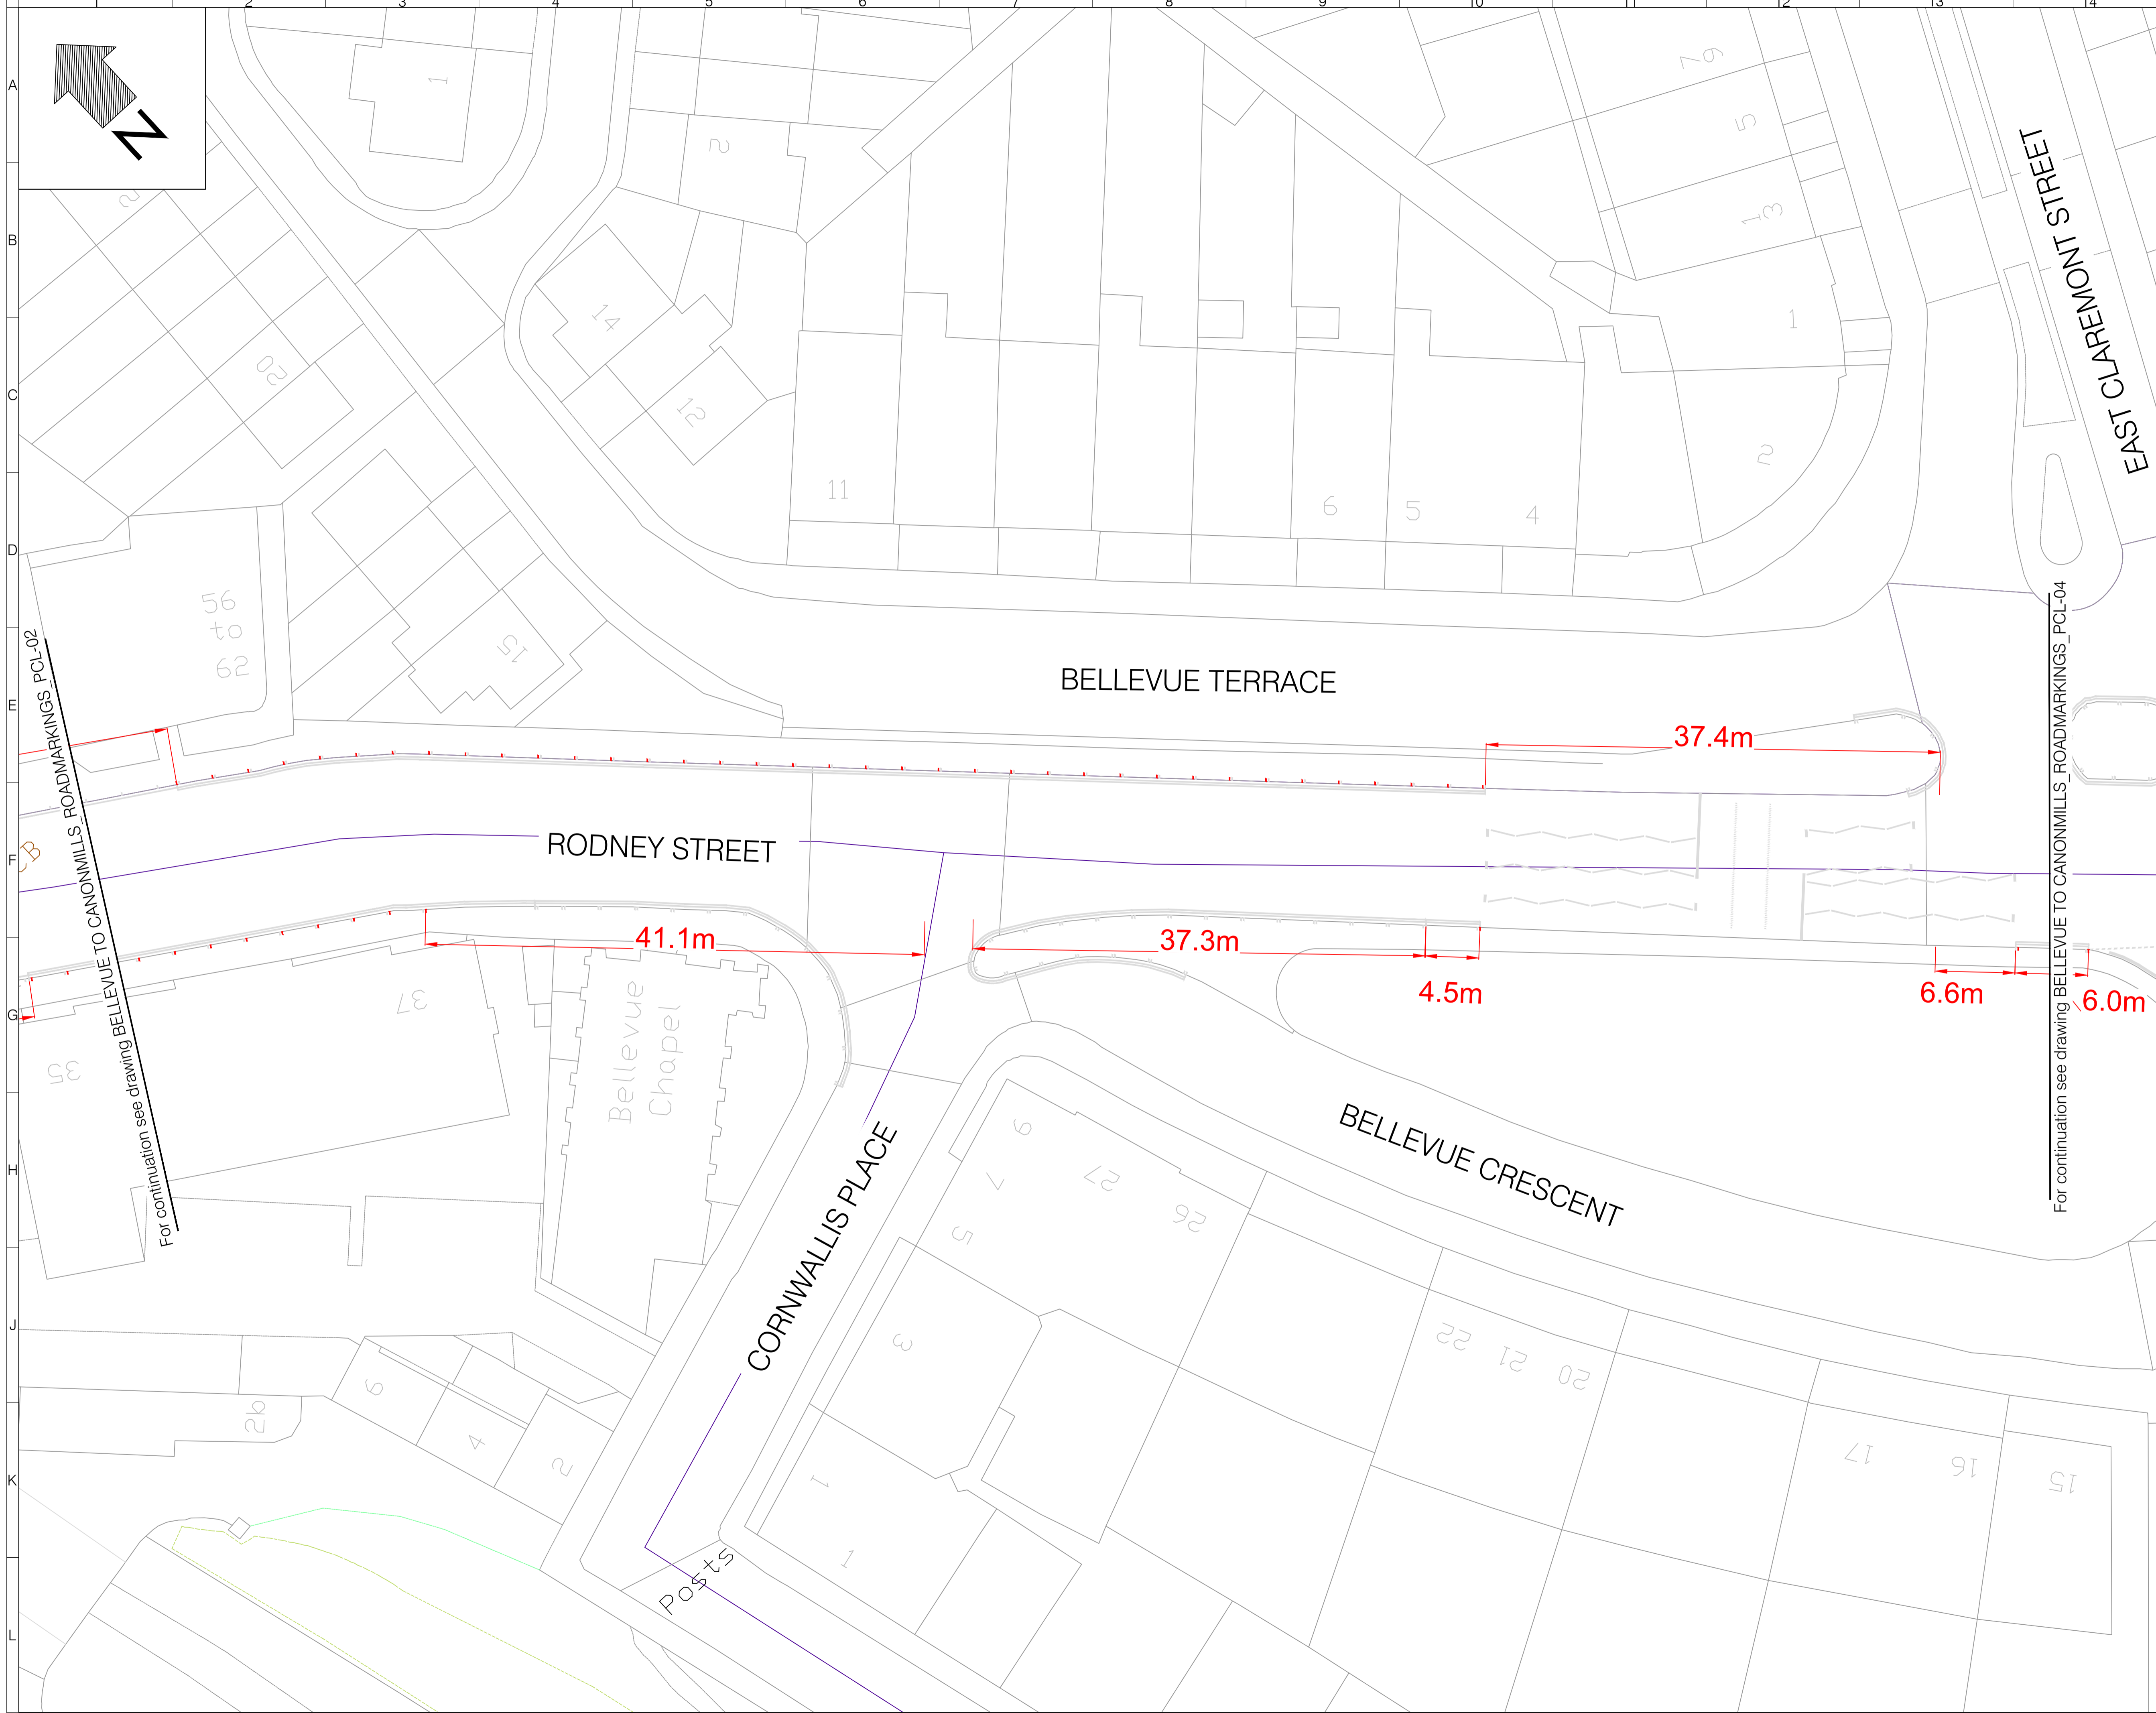

**LEGEND**

- Existing road markings
- Existing blip to be removed

**DRAWING ISSUE DISCLAIMER**

THIS DRAWING HAS BEEN PRODUCED FOR INFORMATION AND/OR DISCUSSION PURPOSES ONLY. IT DOES NOT FORM ANY PART OF THE CONTRACTUAL DRAWING SET AND IS NOT FOR PUBLICATION.

**UNCONTROLLED DOCUMENT**

Rev	Date	Description	Drn	Chk	App
0	DEC 2021	FOR INFORMATION	ND	KR	DR

This drawing has been specifically prepared to meet the requirements of the named client and may contain design and innovative features which differ from conventional design standards.



[www.marstonholdings.co.uk/projectcentre](http://www.marstonholdings.co.uk/projectcentre)




Client: NSL-CEC Travelling Safety

Drawing Title: Bellevue to Canonmills - Road Markings SHEET 03 OF 07

Drawing Status: **FOR INFORMATION**

Drawn	Designed	Date	Scale	Size
ND	KR	DEC 2021	1:250m	A1

Drawing No.	Rev
Bellevue To Canonmills_roadmarkings_PCL-03	0

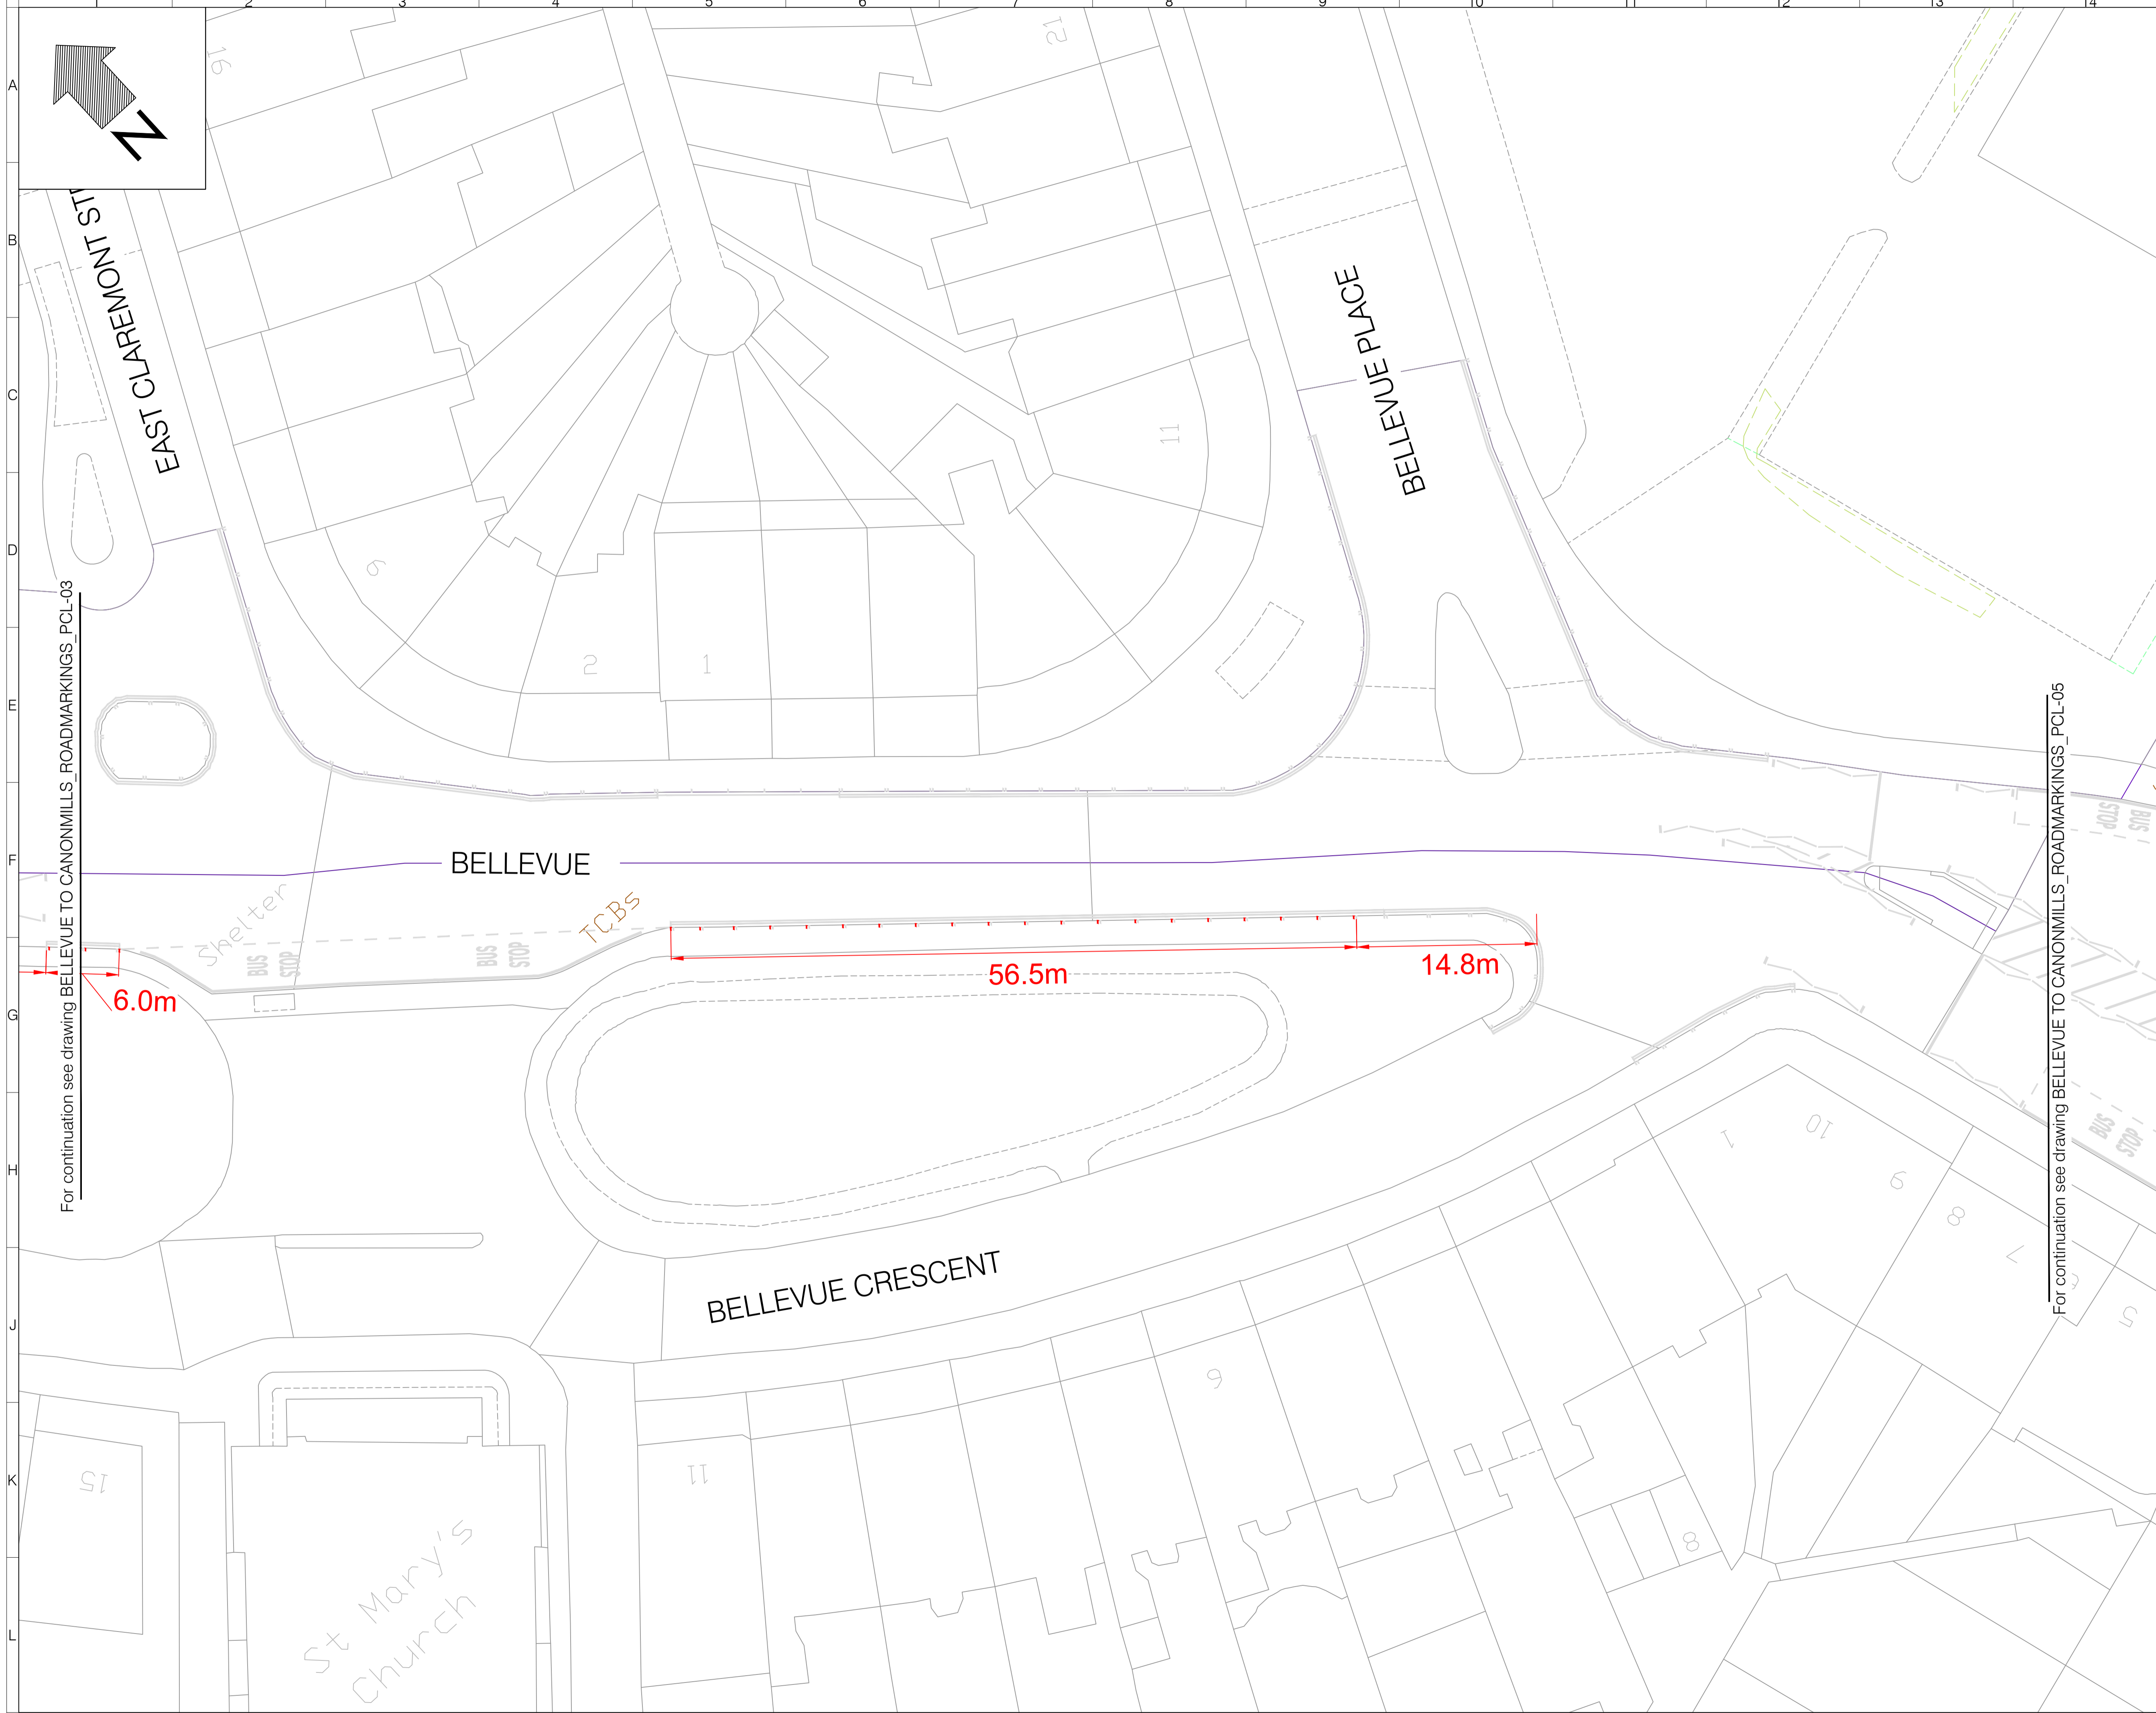

For continuation see drawing BELLEVUE TO CANONMILLS\_ROADMARKINGS\_PCL-03

For continuation see drawing BELLEVUE TO CANONMILLS\_ROADMARKINGS\_PCL-05

- LEGEND**
- Existing road markings
  - Existing blip to be removed

**DRAWING ISSUE DISCLAIMER**

THIS DRAWING HAS BEEN PRODUCED FOR INFORMATION AND/OR DISCUSSION PURPOSES ONLY. IT DOES NOT FORM ANY PART OF THE CONTRACTUAL DRAWING SET AND IS NOT FOR PUBLICATION.

UNCONTROLLED DOCUMENT

Rev	Date	Description	Drn	Chk	App
0	DEC 2021	FOR INFORMATION	ND	KR	DR

This drawing has been specifically prepared to meet the requirements of the named client and may contain design and innovative features which differ from conventional design standards.



www.marstonholdings.co.uk/projectcentre



**Client**

NSL-CEC Travelling Safety

**Project**


Bellevue to Canonmills - Road Markings  
SHEET 04 OF 07

**Drawing Status**

FOR INFORMATION

Drawn	Designed	Date	Scale	Size
ND	KR	DEC 2021	1:250m	A1

Drawing No.	Rev
Bellevue To Canonmills_roadmarkings_PCL-04	0

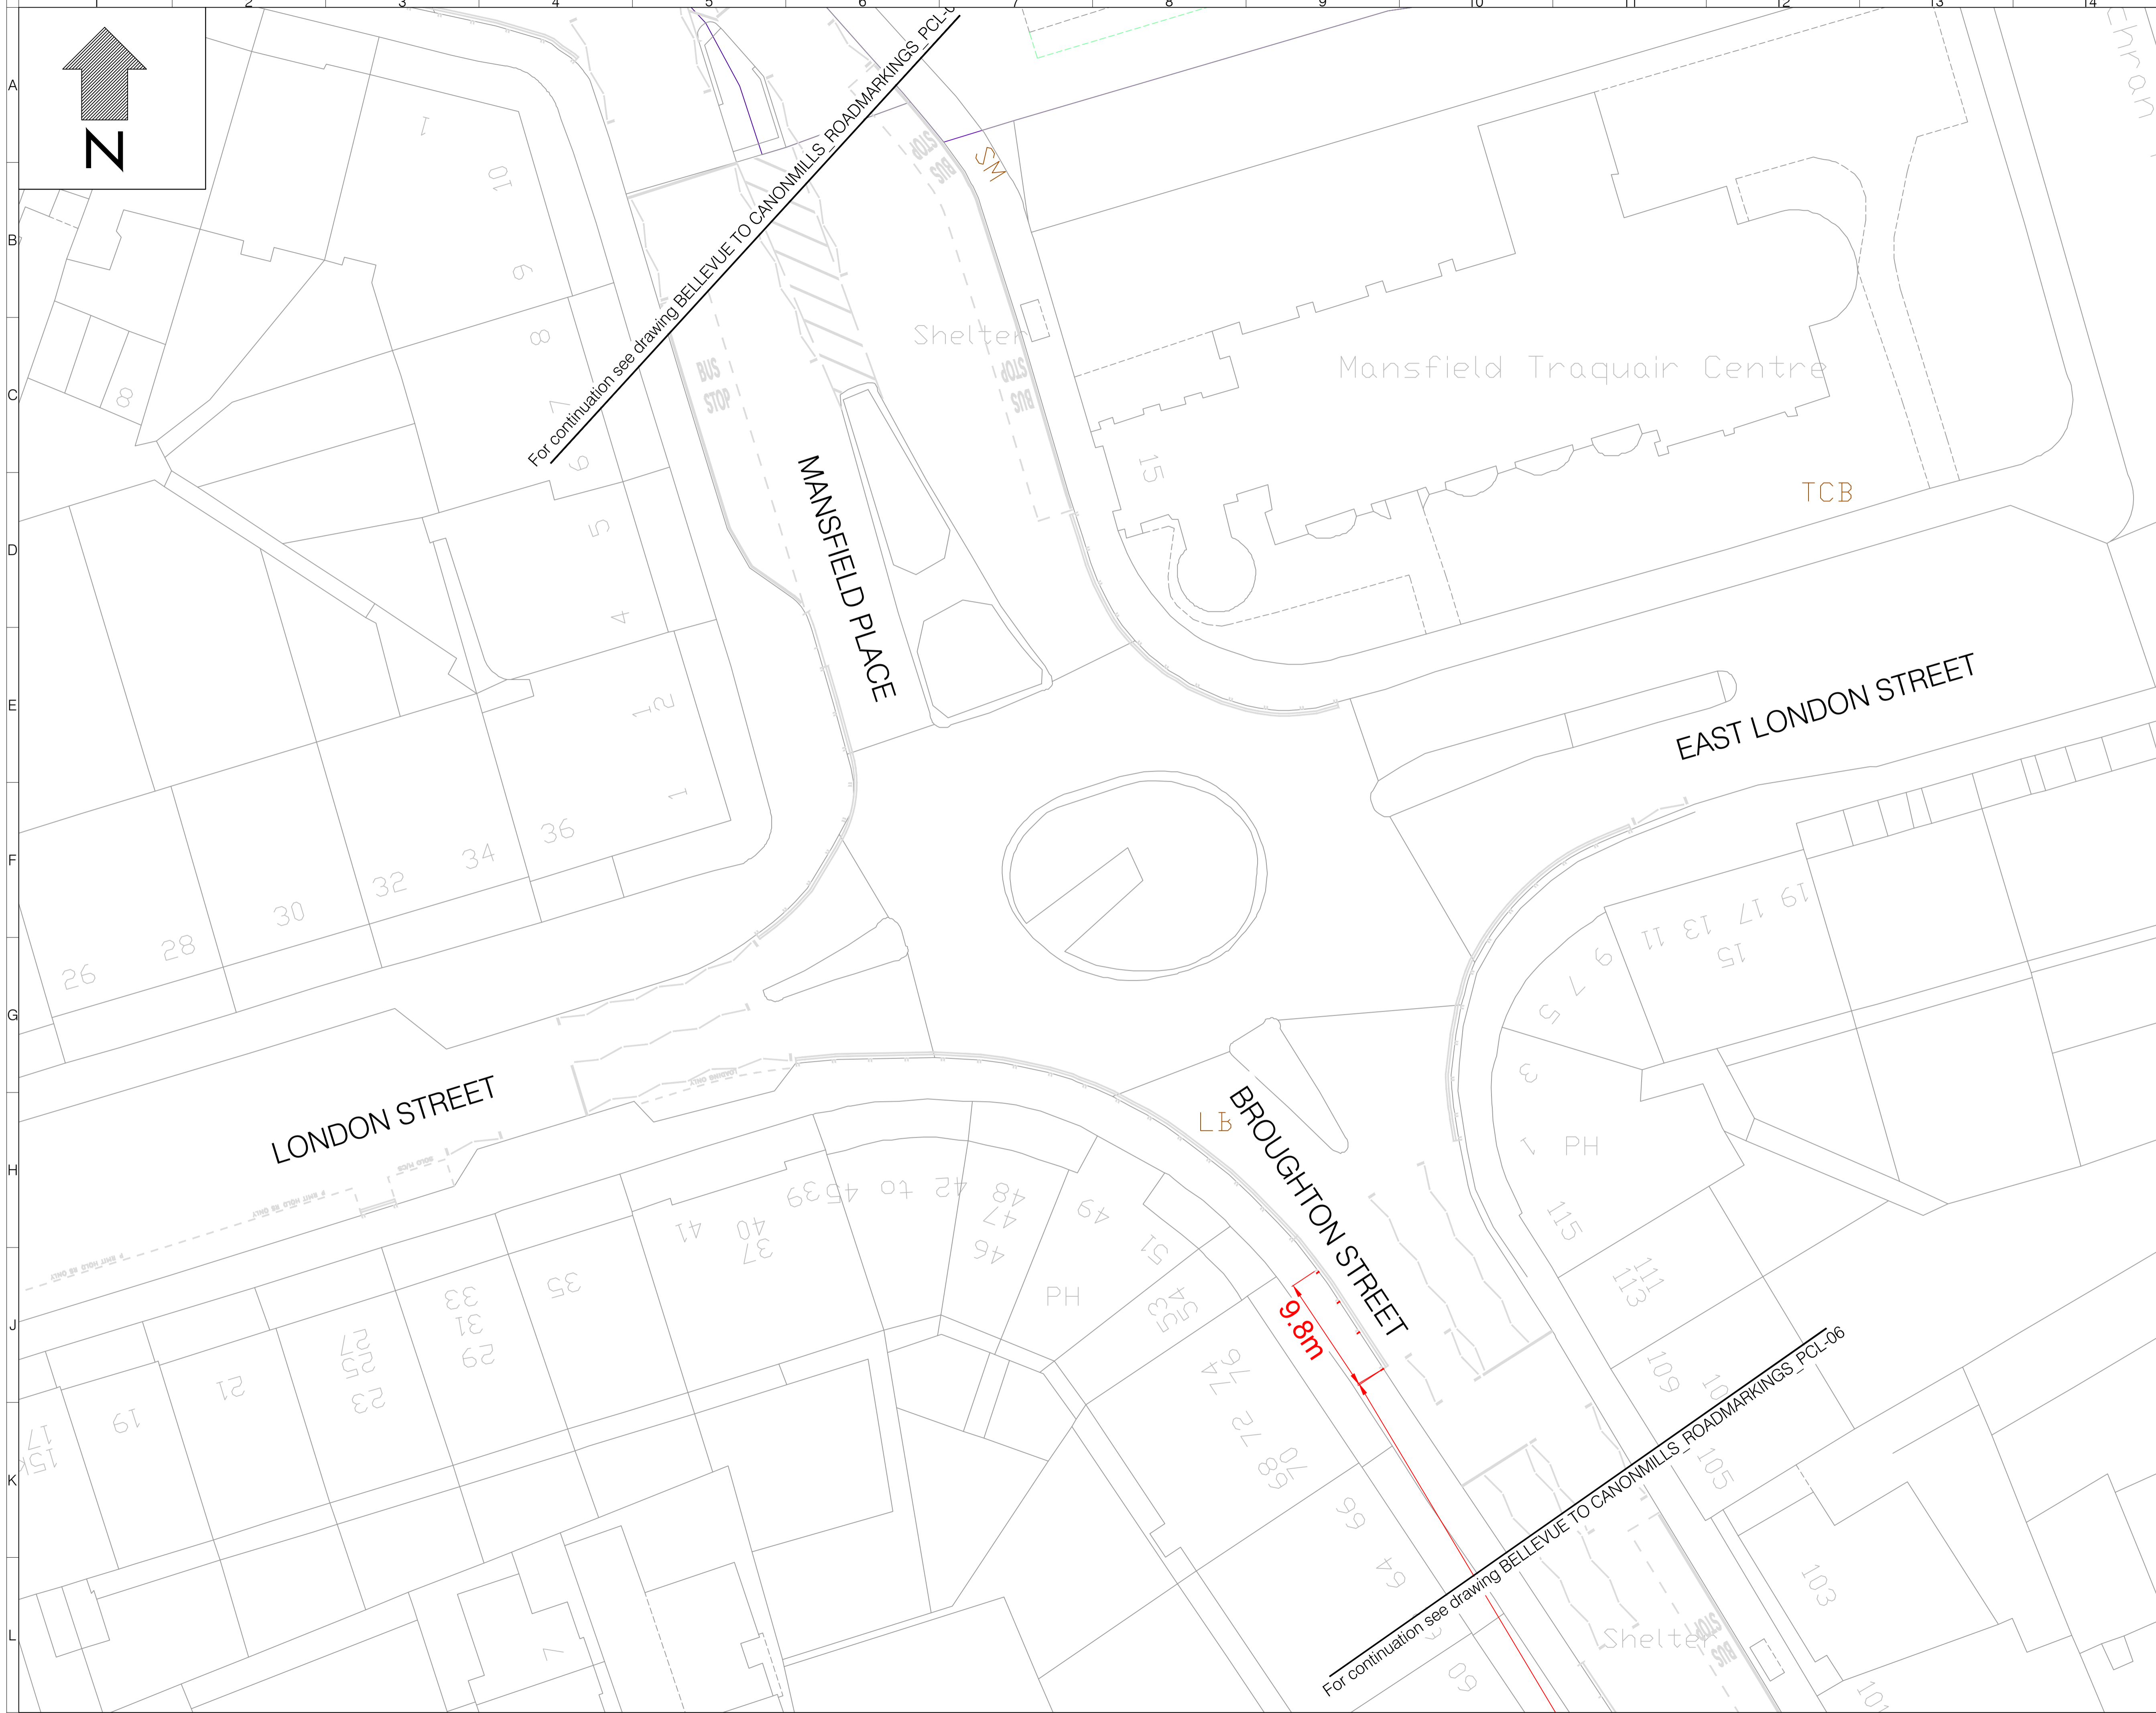

**LEGEND**

	Existing road markings
	Existing blip to be removed

**DRAWING ISSUE DISCLAIMER**  
 THIS DRAWING HAS BEEN PRODUCED FOR INFORMATION AND/OR DISCUSSION PURPOSES ONLY. IT DOES NOT FORM ANY PART OF THE CONTRACTUAL DRAWING SET AND IS NOT FOR PUBLICATION.

**UNCONTROLLED DOCUMENT**

Rev	Date	Description	Drn	Chk	App
0	DEC 2021	FOR INFORMATION	ND	KR	DR

This drawing has been specifically prepared to meet the requirements of the named client and may contain design and innovative features which differ from conventional design standards.



[www.marstonholdings.co.uk/projectcentre](http://www.marstonholdings.co.uk/projectcentre)




Client  
 Project: NSL-CEC Travelling Safety

Drawing Title  
 Bellevue to Canonmills - Road Markings  
 SHEET 05 OF 07

Drawing Status: **FOR INFORMATION**

Drawn	Designed	Date	Scale	Size
ND	KR	DEC 2021	1:250m	A1

Drawing No.	Rev
Bellevue To Canonmills_roadmarkings_PCL-05	0

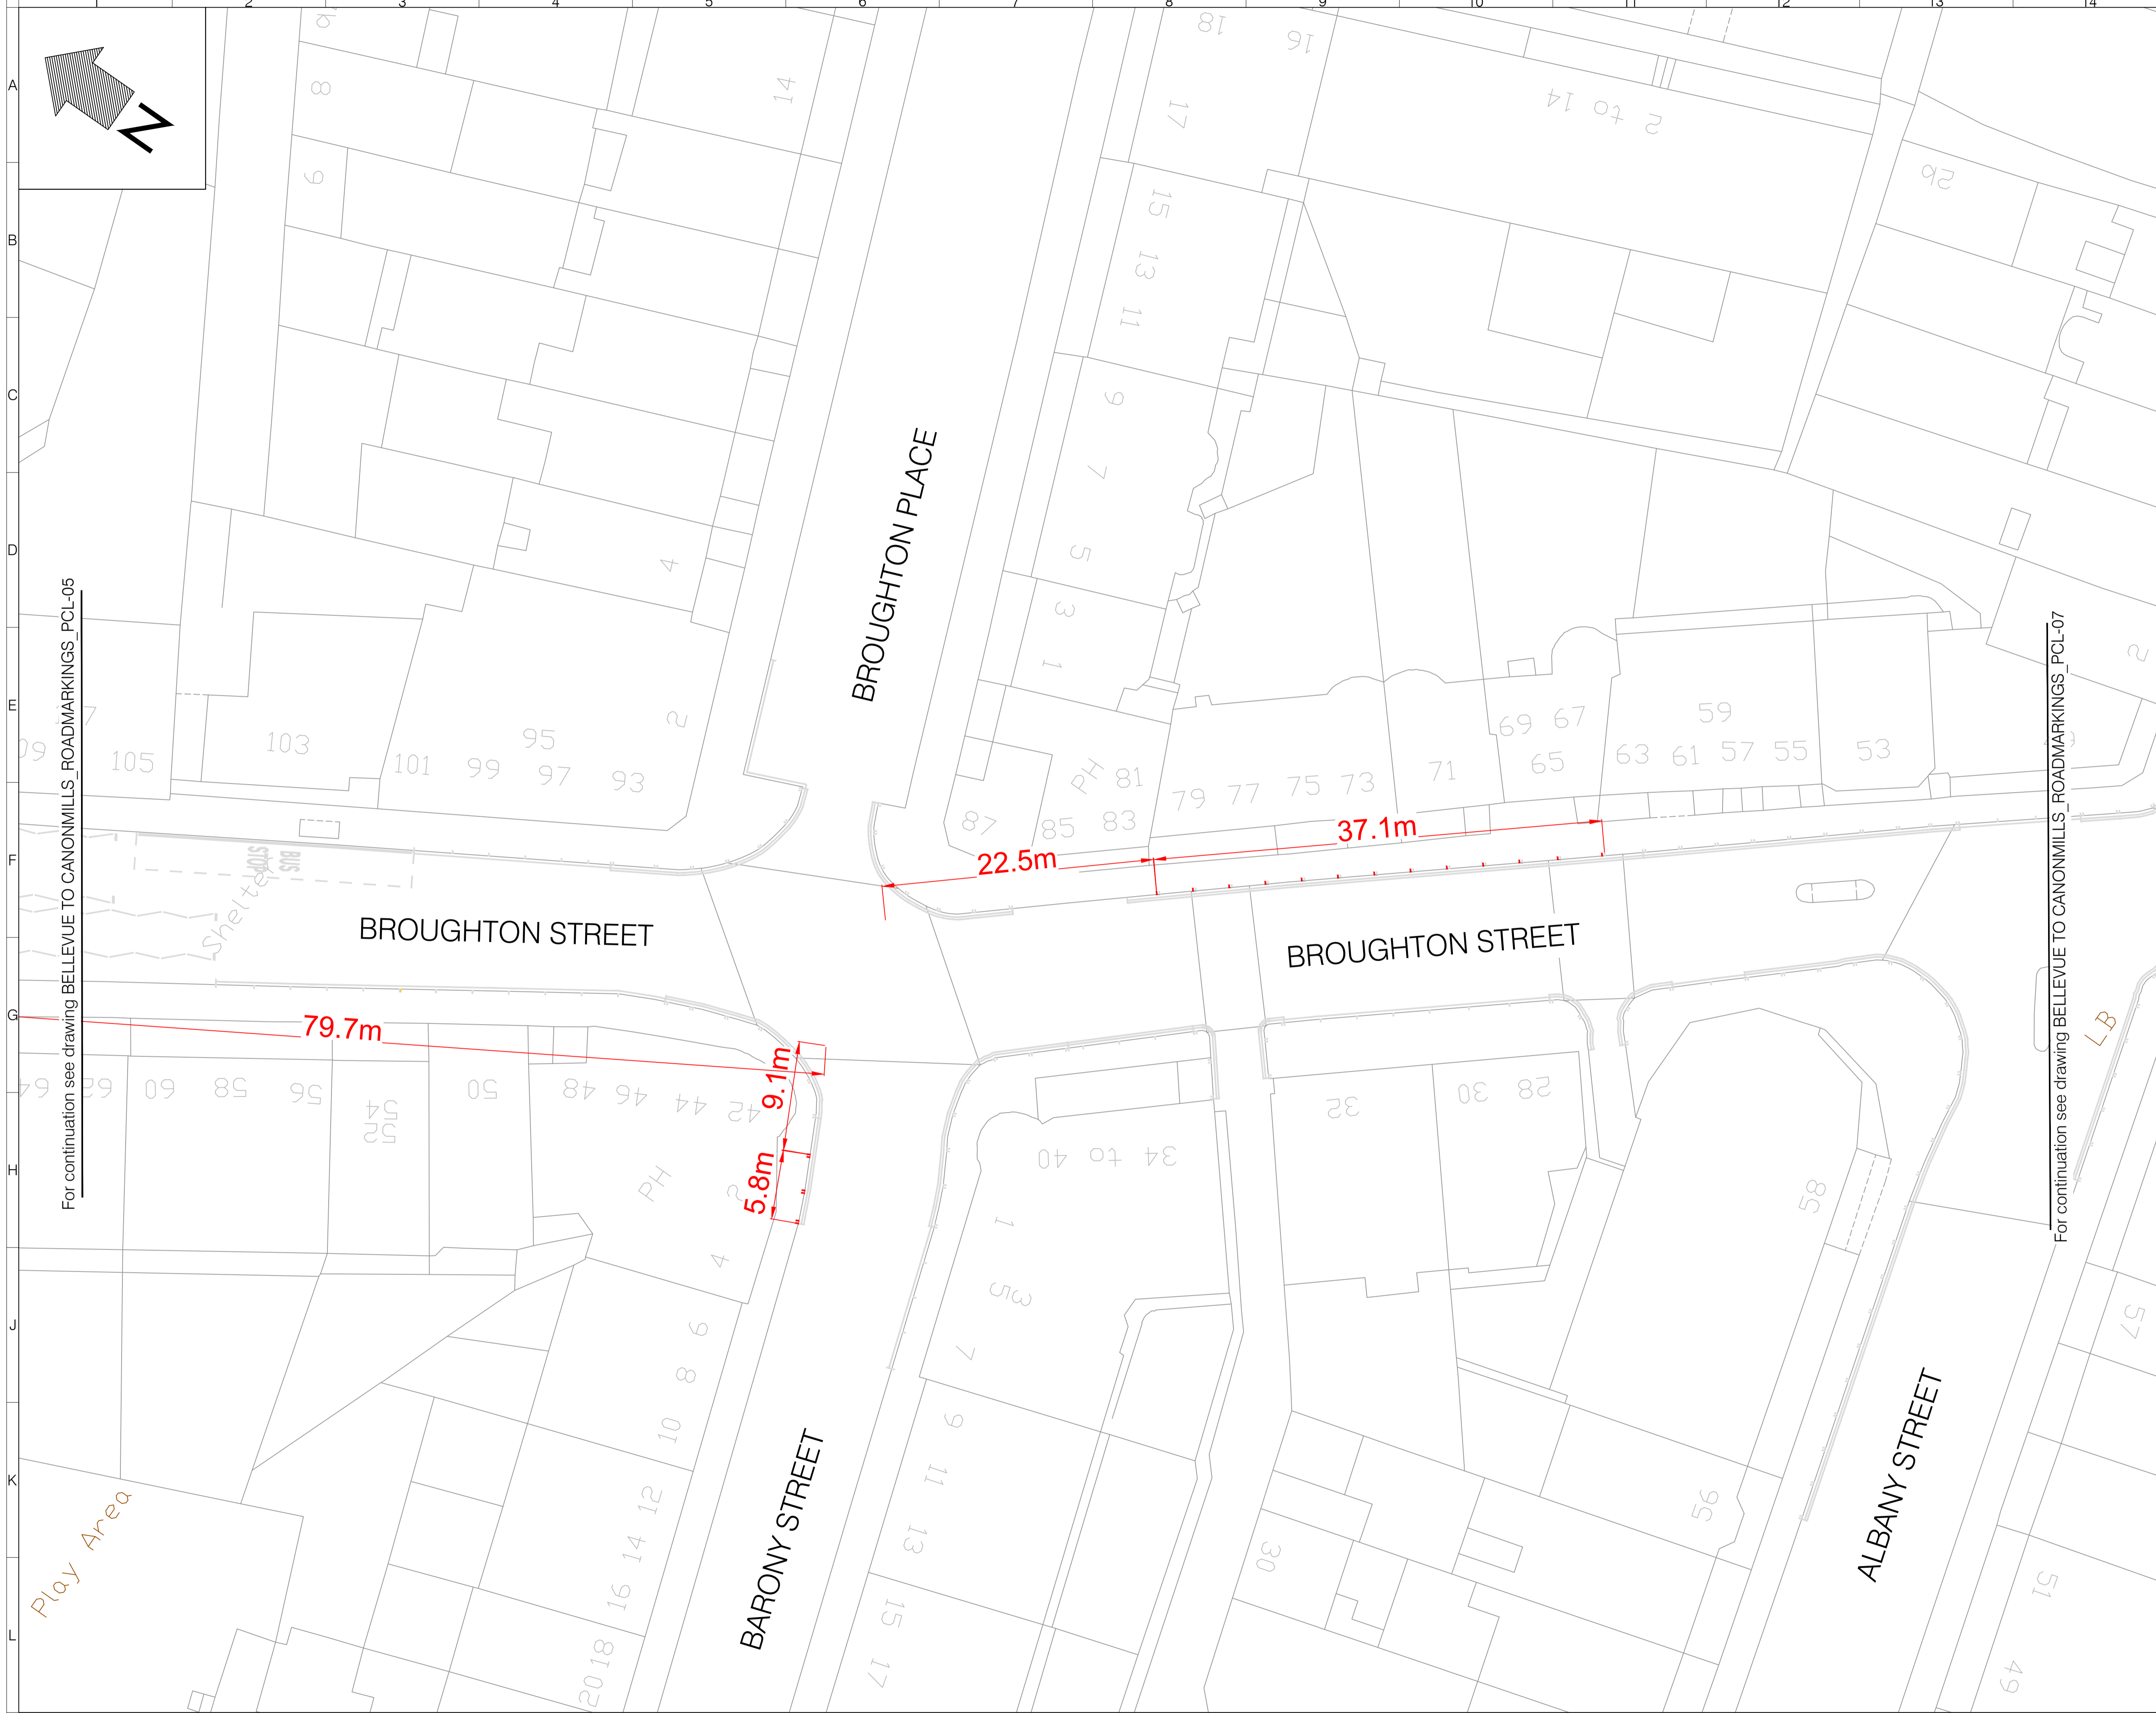

**LEGEND**

	Existing road markings
	Existing blip to be removed

**DRAWING ISSUE DISCLAIMER**

THIS DRAWING HAS BEEN PRODUCED FOR INFORMATION AND/OR DISCUSSION PURPOSES ONLY. IT DOES NOT FORM ANY PART OF THE CONTRACTUAL DRAWING SET AND IS NOT FOR PUBLICATION.

**UNCONTROLLED DOCUMENT**

0	DEC 2021	FOR INFORMATION	ND	KR	DR
Rev	Date	Description	Drn	Chk	App

This drawing has been specifically prepared to meet the requirements of the named client and may contain design and innovative features which differ from conventional design standards.



[www.marstonholdings.co.uk/projectcentre](http://www.marstonholdings.co.uk/projectcentre)



Client: NSL-CEC Travelling Safety

Drawing Title: Bellevue to Canonmills - Road Markings SHEET 06 OF 07

Drawing Status: **FOR INFORMATION**

Drawn	Designed	Date	Scale	Size
ND	KR	DEC 2021	1:250m	A1
Drawing No.				Rev
Bellevue To Canonmills_roadmarkings_PCL-06				0



- LEGEND**
- Existing road markings
  - Existing blip to be removed

**DRAWING ISSUE DISCLAIMER**

THIS DRAWING HAS BEEN PRODUCED FOR INFORMATION AND/OR DISCUSSION PURPOSES ONLY. IT DOES NOT FORM ANY PART OF THE CONTRACTUAL DRAWING SET AND IS NOT FOR PUBLICATION.

**UNCONTROLLED DOCUMENT**

Rev	Date	Description	Drn	Chk	App
0	DEC 2021	FOR INFORMATION	ND	KR	DR

This drawing has been specifically prepared to meet the requirements of the named client and may contain design and innovative features which differ from conventional design standards.



Client  
NSL-CEC Travelling Safety

Drawing Title  
Bellevue to Canonmills - Road Markings  
SHEET 07 OF 07

Drawing Status  
**FOR INFORMATION**

Drawn	Designed	Date	Scale	Size
ND	KR	DEC 2021	1:250m	A1

Drawing No.  
Bellevue To Canonmills\_roadmarkings\_PCL-07

Rev	0
0	0