


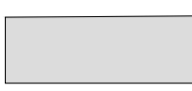





- NOTES:**
-  Existing waiting restrictions
  -  Existing no waiting at any time
  -  Proposed no waiting at any time
  -  Existing parking bay
  -  Existing Bus stop
  -  Existing no loading/unloading at any time
  -  Existing no loading/unloading between as shown hours

SHEET 02  
SHEET 01

SHEET 02  
SHEET 01

Rev	Date	Description	Drm	Chk	App
0	OCT 2021	FOR INFORMATION	DF	KR	DR

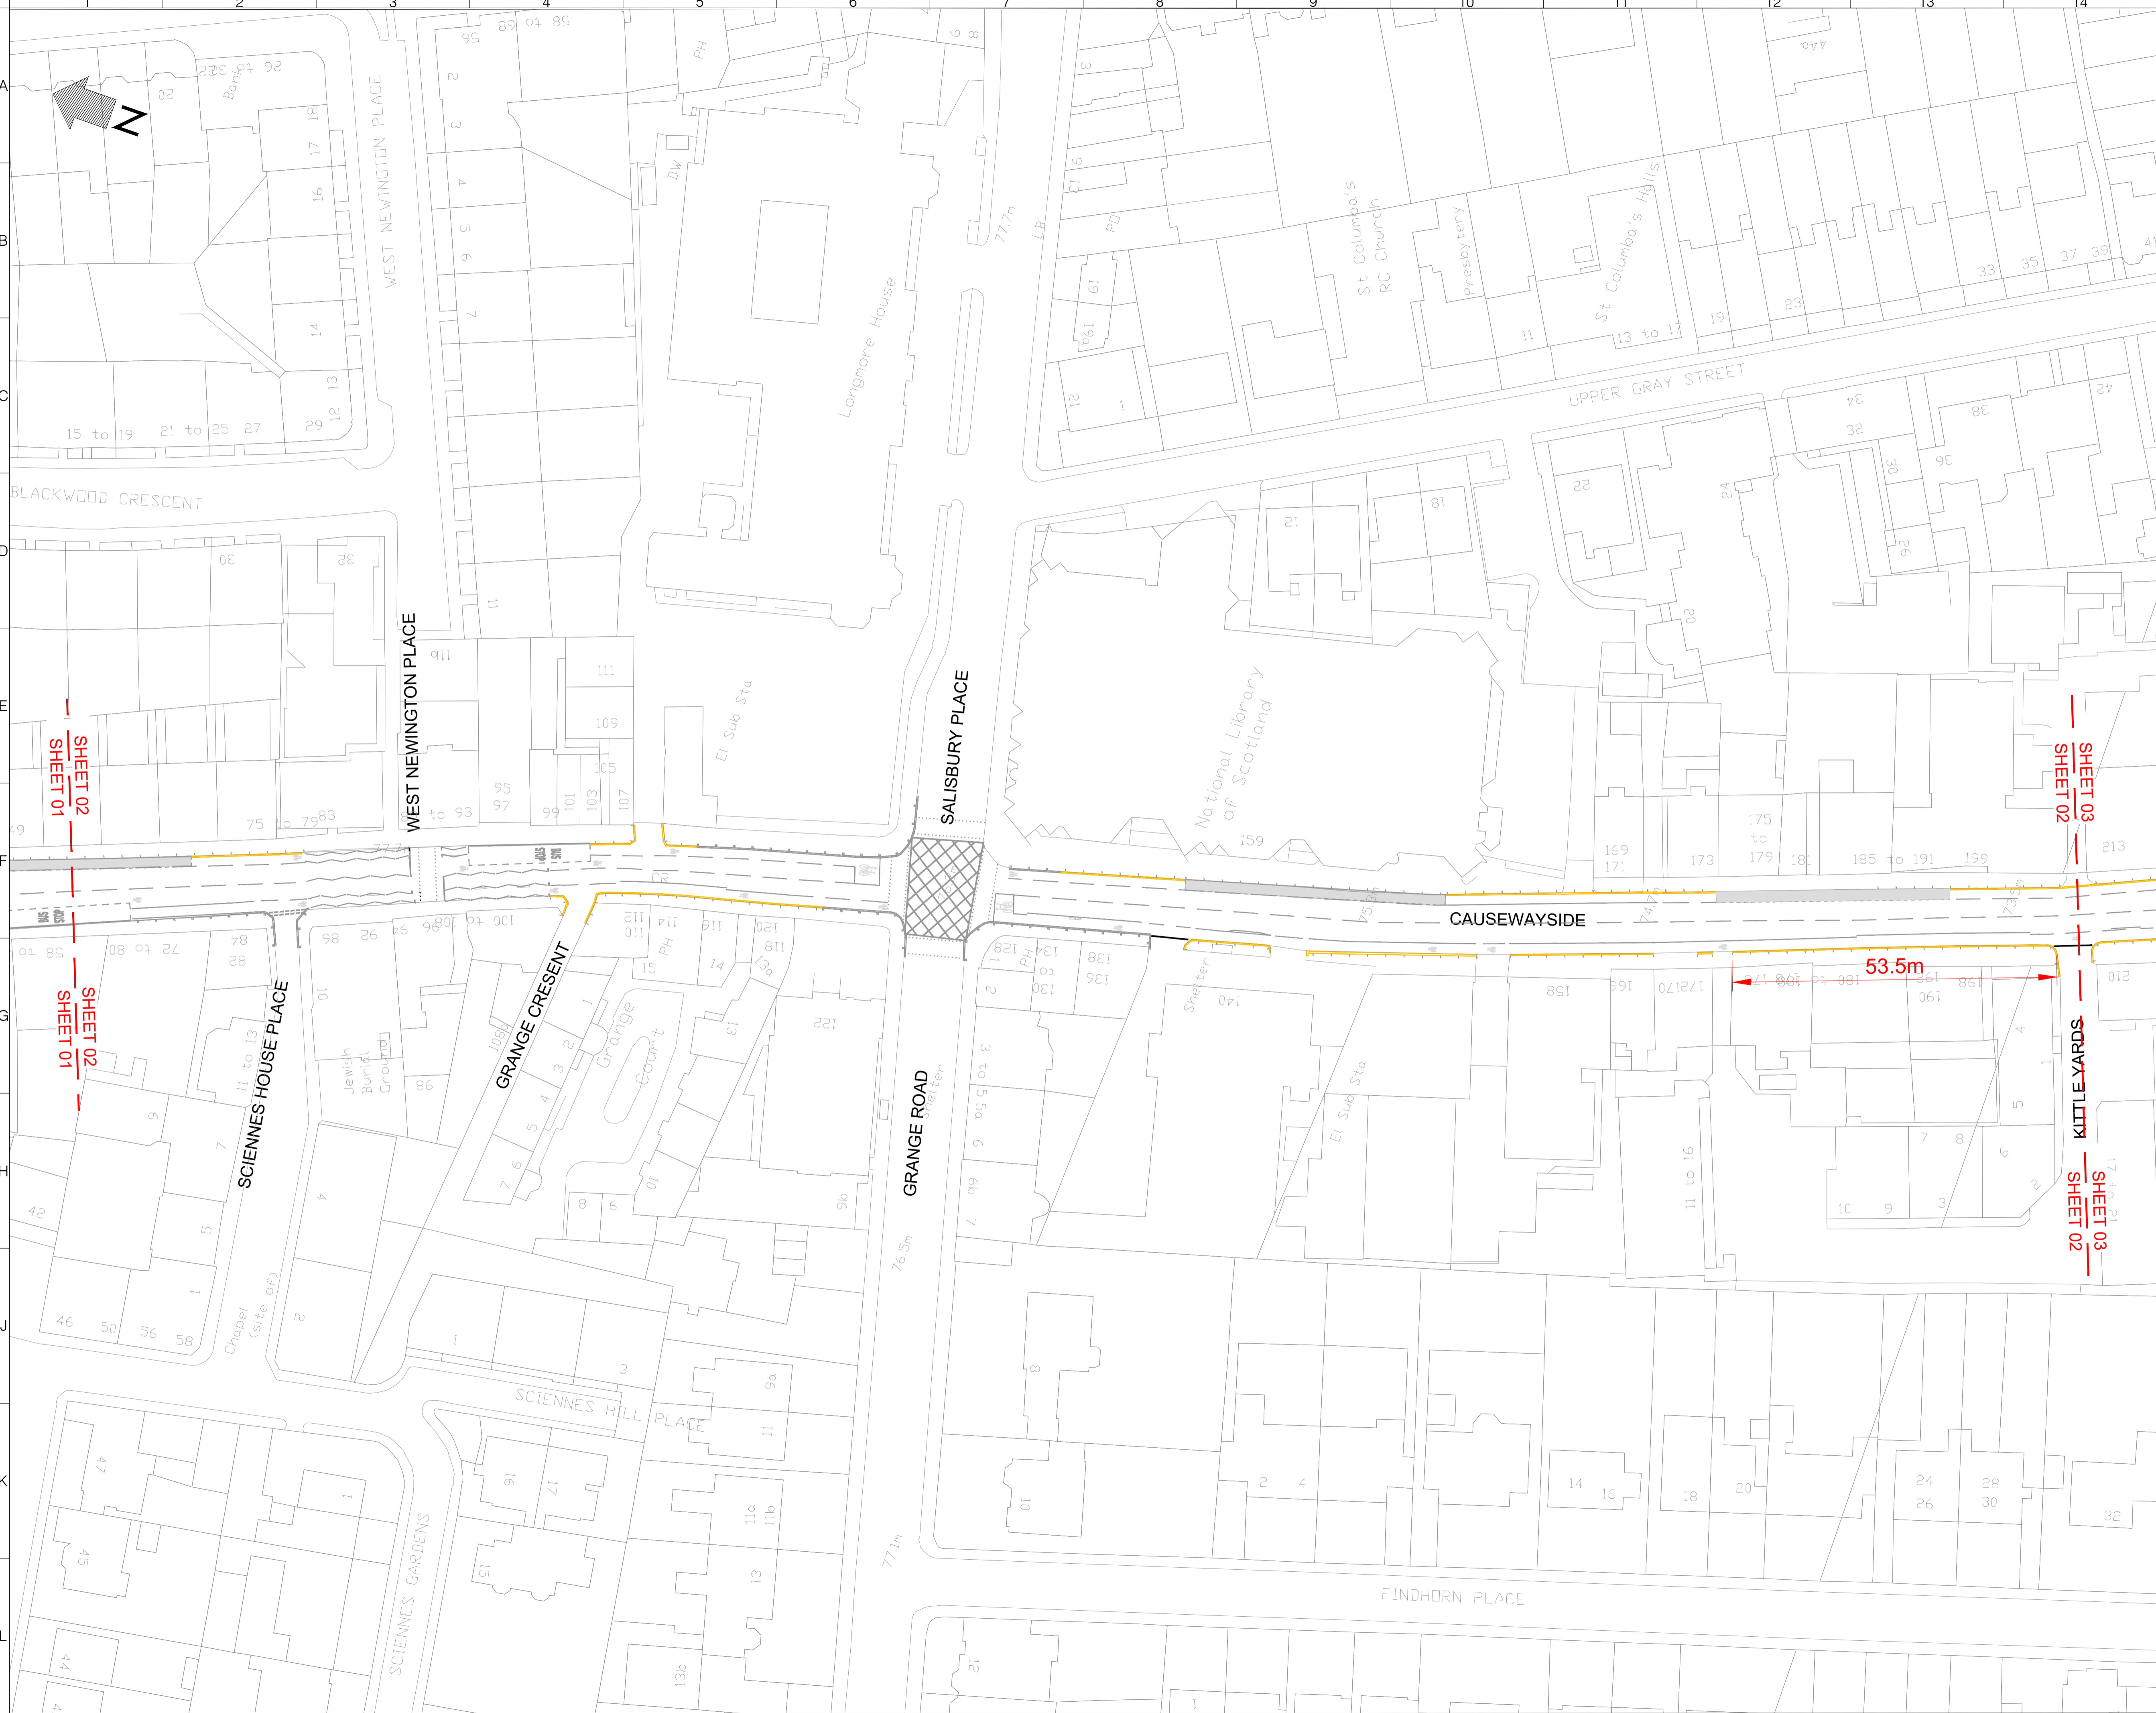
This drawing has been specifically prepared to meet the requirements of the named client and may contain design and innovative features which differ from conventional design standards.








**PROJECT CENTRE**

www.marstonholdings.co.uk/projectcentre

**EDINBURGH**  
THE CITY OF EDINBURGH COUNCIL

Client	NSL - CEC TRAVELING SAFELY				
Project	CAUSEWAYSIDE -ETRO				
Drawing Title	FOR INFORMATION				
Drawing Status	Drawn	Designed	Date	Scale	Size
	DF	KR	OCT 2021	1:500	A1
Drawing No.	Causewayside - ETRO PCL-01				Rev
					0



- NOTES:**
-  Existing waiting restrictions
  -  Existing no waiting at any time
  -  Proposed no waiting at any time
  -  Existing parking bay
  -  Existing Bus stop
  -  Existing no loading/unloading at any time
  -  Existing no loading/unloading between as shown hours

Rev	Date	Description	Dm	Chk	App

This drawing has been specifically prepared to meet the requirements of the named client and may contain design and innovative features which differ from conventional design standards.

**PROJECT CENTRE**  
www.marstonholdings.co.uk/projectcentre

Client  
**EDINBURGH**  
THE CITY OF EDINBURGH COUNCIL

Project  
NSL - CEC TRAVELING SAFELY

Drawing Title  
CAUSEWAYSIDE -ETRO




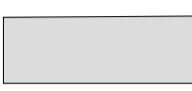



Drawing Status  
**FOR INFORMATION**

Drawn	Designed	Date	Scale	Size
DF	KR	OCT 2021	1:500	A1

Drawing No.  
Causewayside - ETRO PCL-02

Rev	0



- NOTES:**
-  Existing waiting restrictions
  -  Existing no waiting at any time
  -  Proposed no waiting at any time
  -  Existing parking bay
  -  Existing Bus stop
  -  Existing no loading/unloading at any time
  -  Existing no loading/unloading between as shown hours

SHEET 03  
 SHEET 02  
 KITTLE YARDS  
 SHEET 03  
 SHEET 02

Rev	Date	Description	Dm	Chk	App

This drawing has been specifically prepared to meet the requirements of the named client and may contain design and innovative features which differ from conventional design standards.



www.marstonholdings.co.uk/projectcentre

Client



Project

NSL - CEC TRAVELING SAFELY

Drawing Title

CAUSEWAYSIDE -ETRO

Drawing Status

**FOR INFORMATION**

Drawn	Designed	Date	Scale	Size
DF	KR	OCT 2021	1:500	A1

Drawing No. Causewayside - ETRO PCL-03

Rev 0