






- NOTES:**
-  Existing waiting restrictions
  -  Existing no waiting at any time
  -  Existing Bus stop
  -  Proposed no waiting at any time
  -  Proposed no loading/unloading between the hours of 7:30 to 9:30 and 16:00 to 18:30

Rev	Date	Description	Dm	Chk	App
0	OCT 2021	FOR INFORMATION	DF	KR	DR

The drawing has been specifically prepared to meet the requirements of the named client and may contain design and innovative features which differ from conventional design standards.



www.marstonholdings.co.uk/projectcentre

Client



Project

NSL - CEC TRAVELLING SAFELY

Drawing Title

DUDDINGSTON ROAD - ETRO

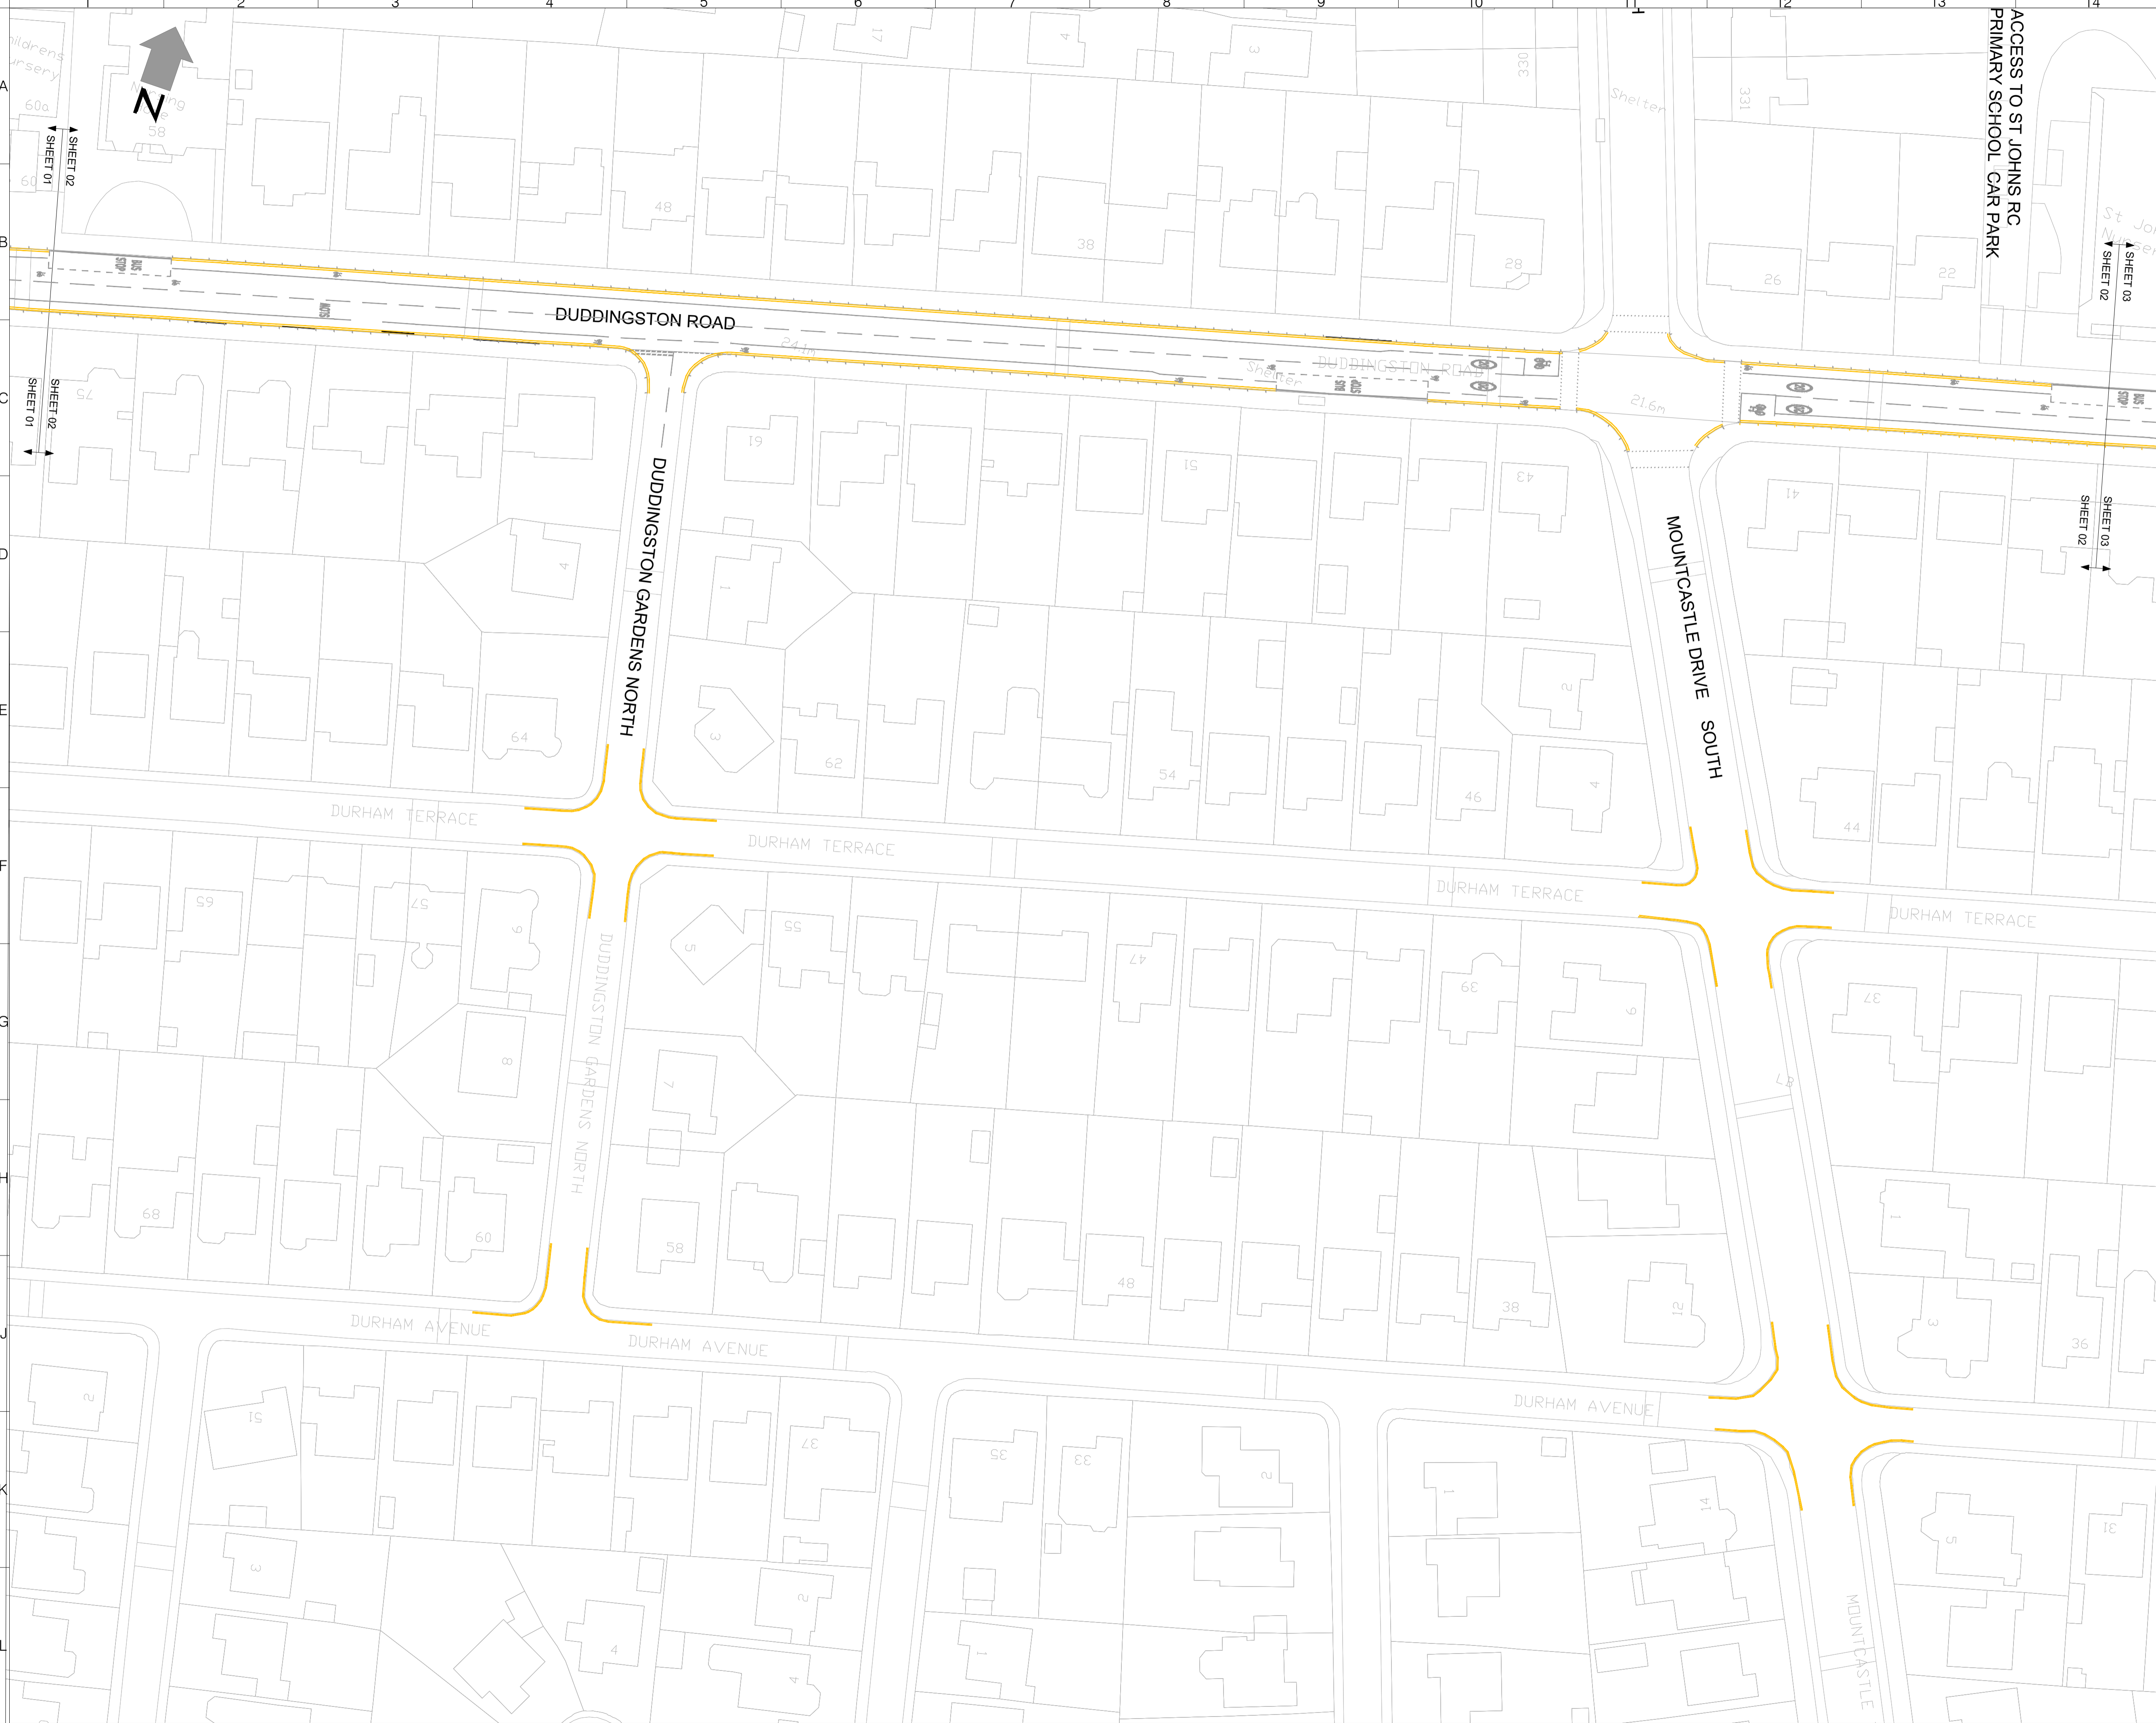
Drawing Status






**FOR INFORMATION**

Drawn	Designed	Date	Scale	Size
DF	KR	OCT 2021	1:500	A1

Drawing No. Rev

Duddingston Road - ETRO PCL-01 0



- NOTES:**
-  Existing waiting restrictions
  -  Existing no waiting at any time
  -  Existing Bus stop
  -  Proposed no waiting at any time
  -  Proposed no loading/unloading between the hours of 7:30 to 9:30 and 16:00 to 18:30

Rev	Date	Description	Dm	Chk	App
0	OCT 2021	FOR INFORMATION	DF	KR	DR

This drawing has been specifically prepared to meet the requirements of the named client and may contain design and innovative features which differ from conventional design standards.



www.marstonholdings.co.uk/projectcentre

---

Client



---

Project

NSL - CEC TRAVELLING SAFELY

---

Drawing Title

DUDDINGSTON ROAD - ETRO

---

Drawing Status

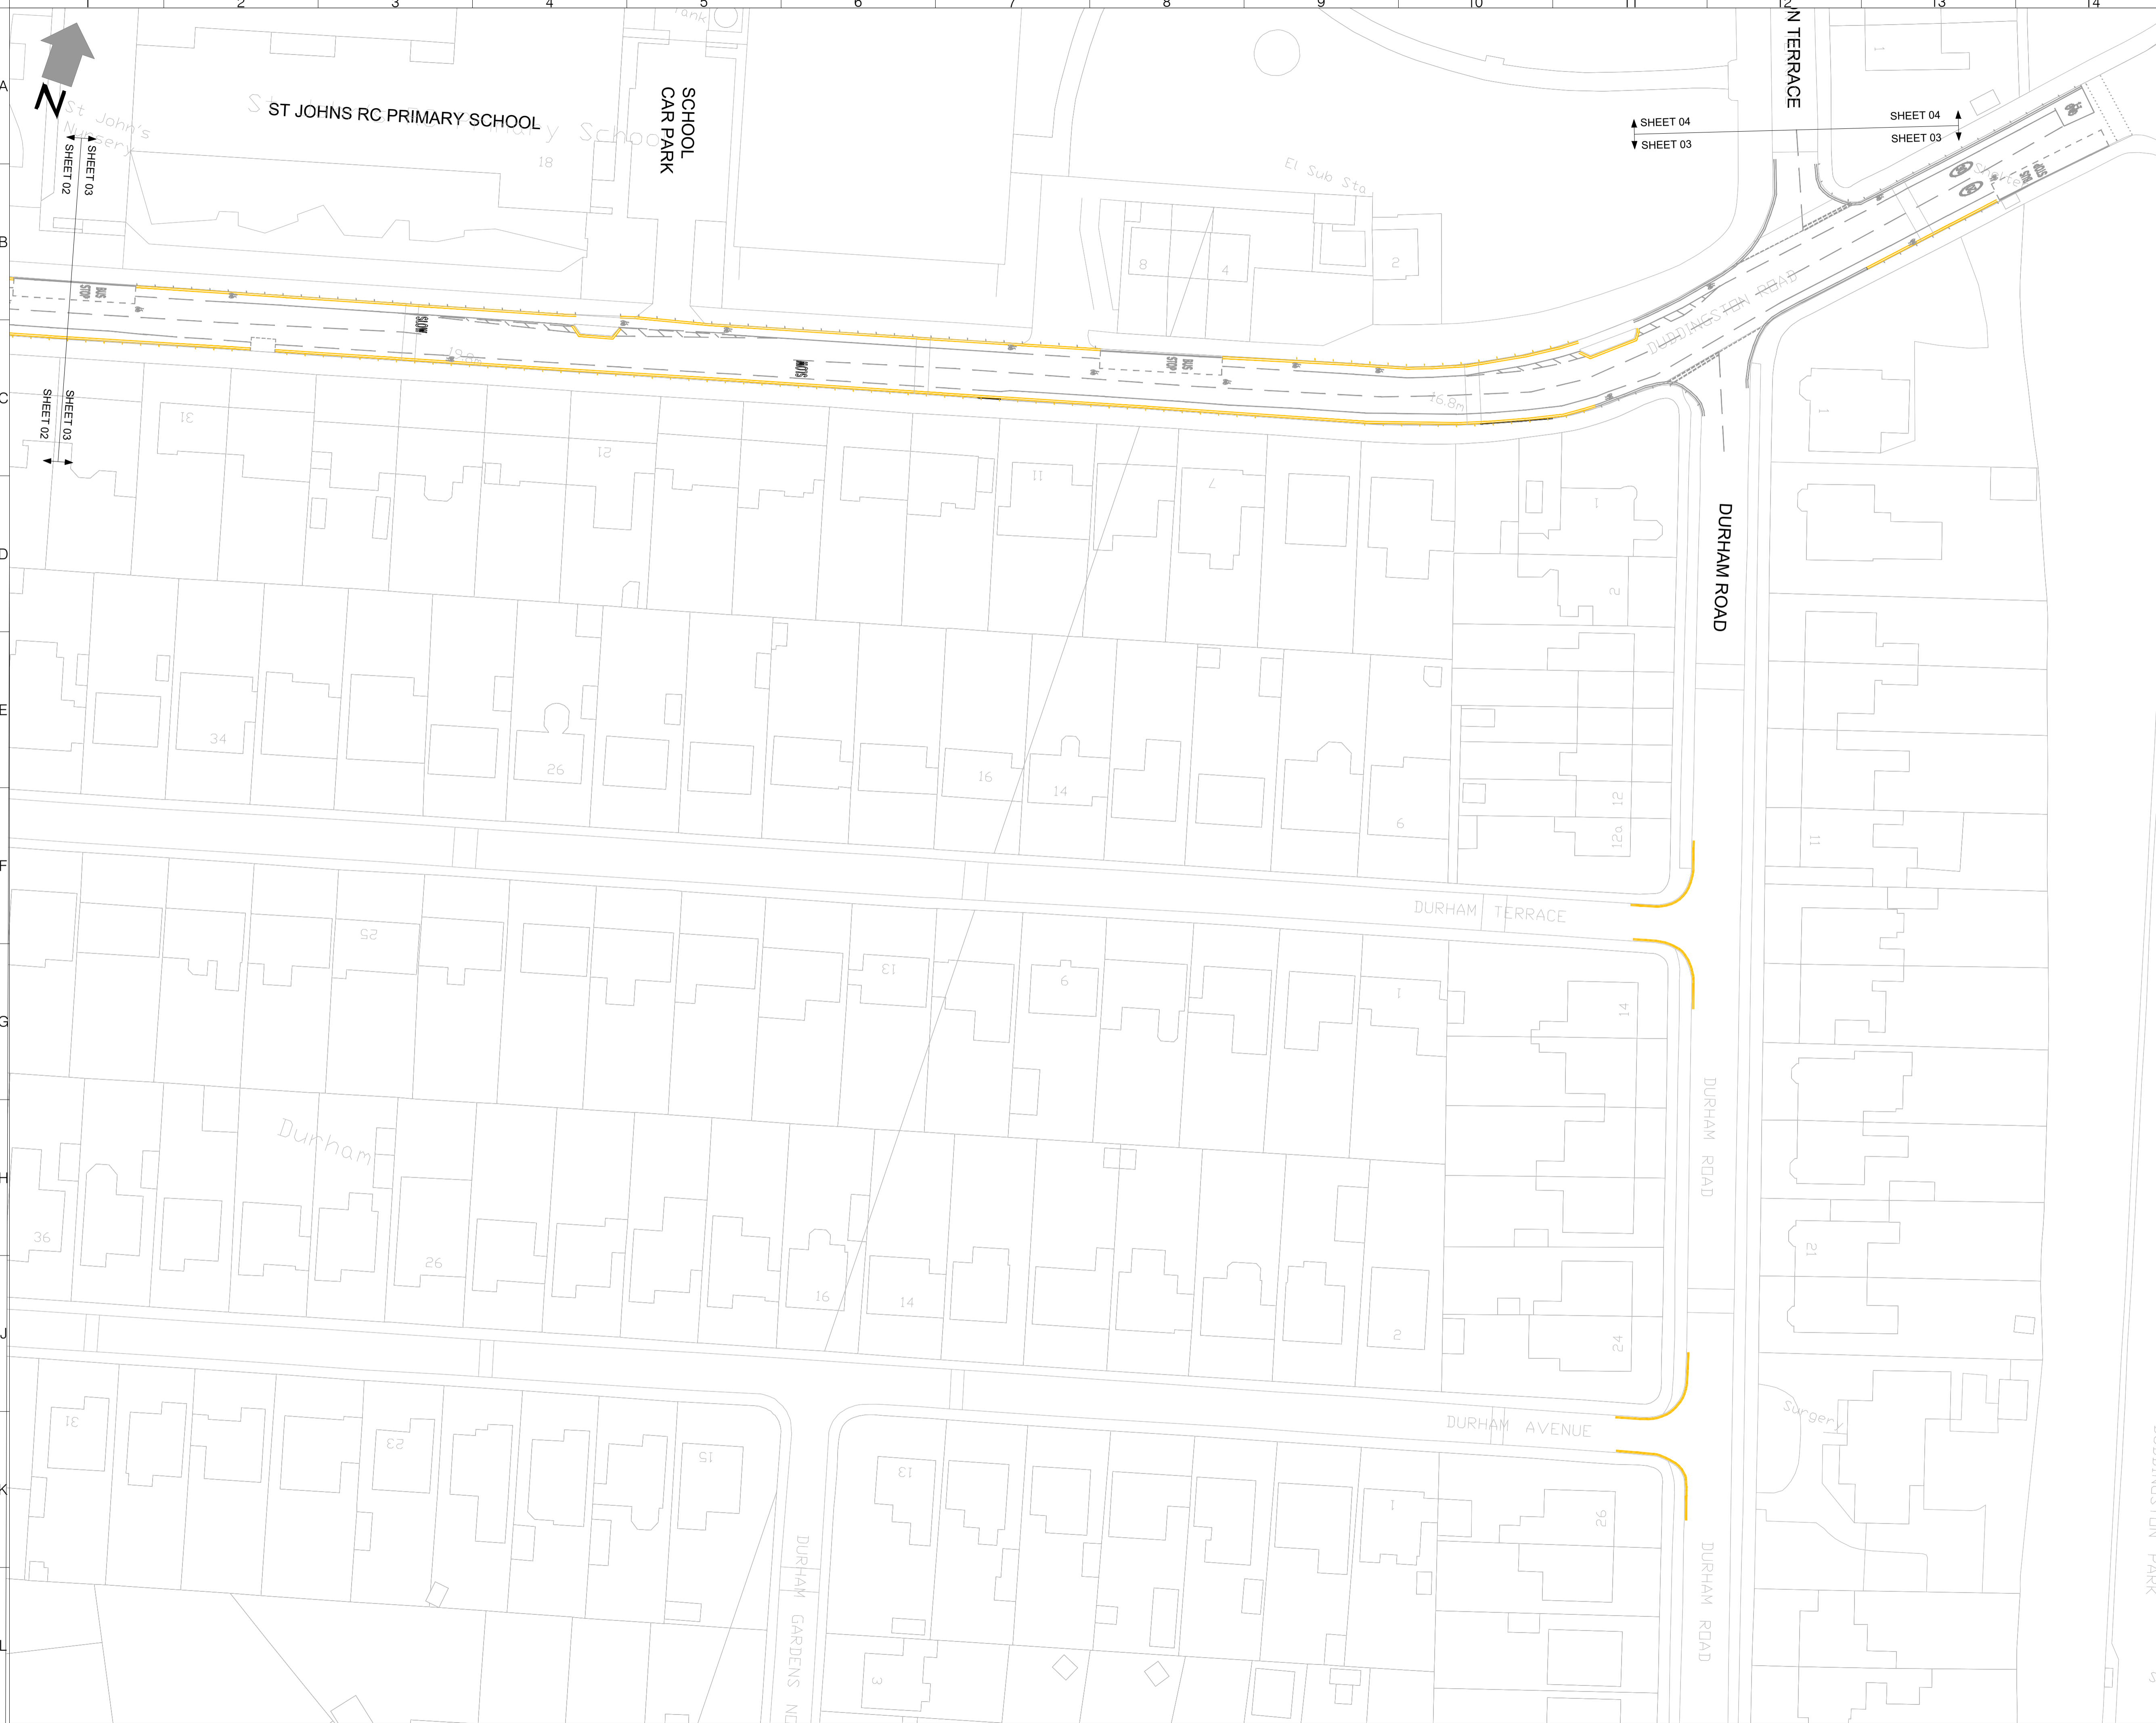
**FOR INFORMATION**

---

Drawn	Designed	Date	Scale	Size
DF	KR	OCT 2021	1:500	A1

---

Drawing No.	Rev
Duddingston Road - ETRO PCL-02	0



- NOTES:**
- Existing waiting restrictions
  - Existing no waiting at any time
  - Existing Bus stop
  - Proposed no waiting at any time
  - Proposed no loading/unloading between the hours of 7:30 to 9:30 and 16:00 to 18:30

Rev	Date	Description	Dm	Chk	App
0	OCT 2021	FOR INFORMATION	DF	KR	DR

The drawing has been specifically prepared to meet the requirements of the named client and may contain design and innovative features which differ from conventional design standards.



[www.marstonholdings.co.uk/projectcentre](http://www.marstonholdings.co.uk/projectcentre)

---

Client



---

Project

NSL - CEC TRAVELLING SAFELY

---

Drawing Title

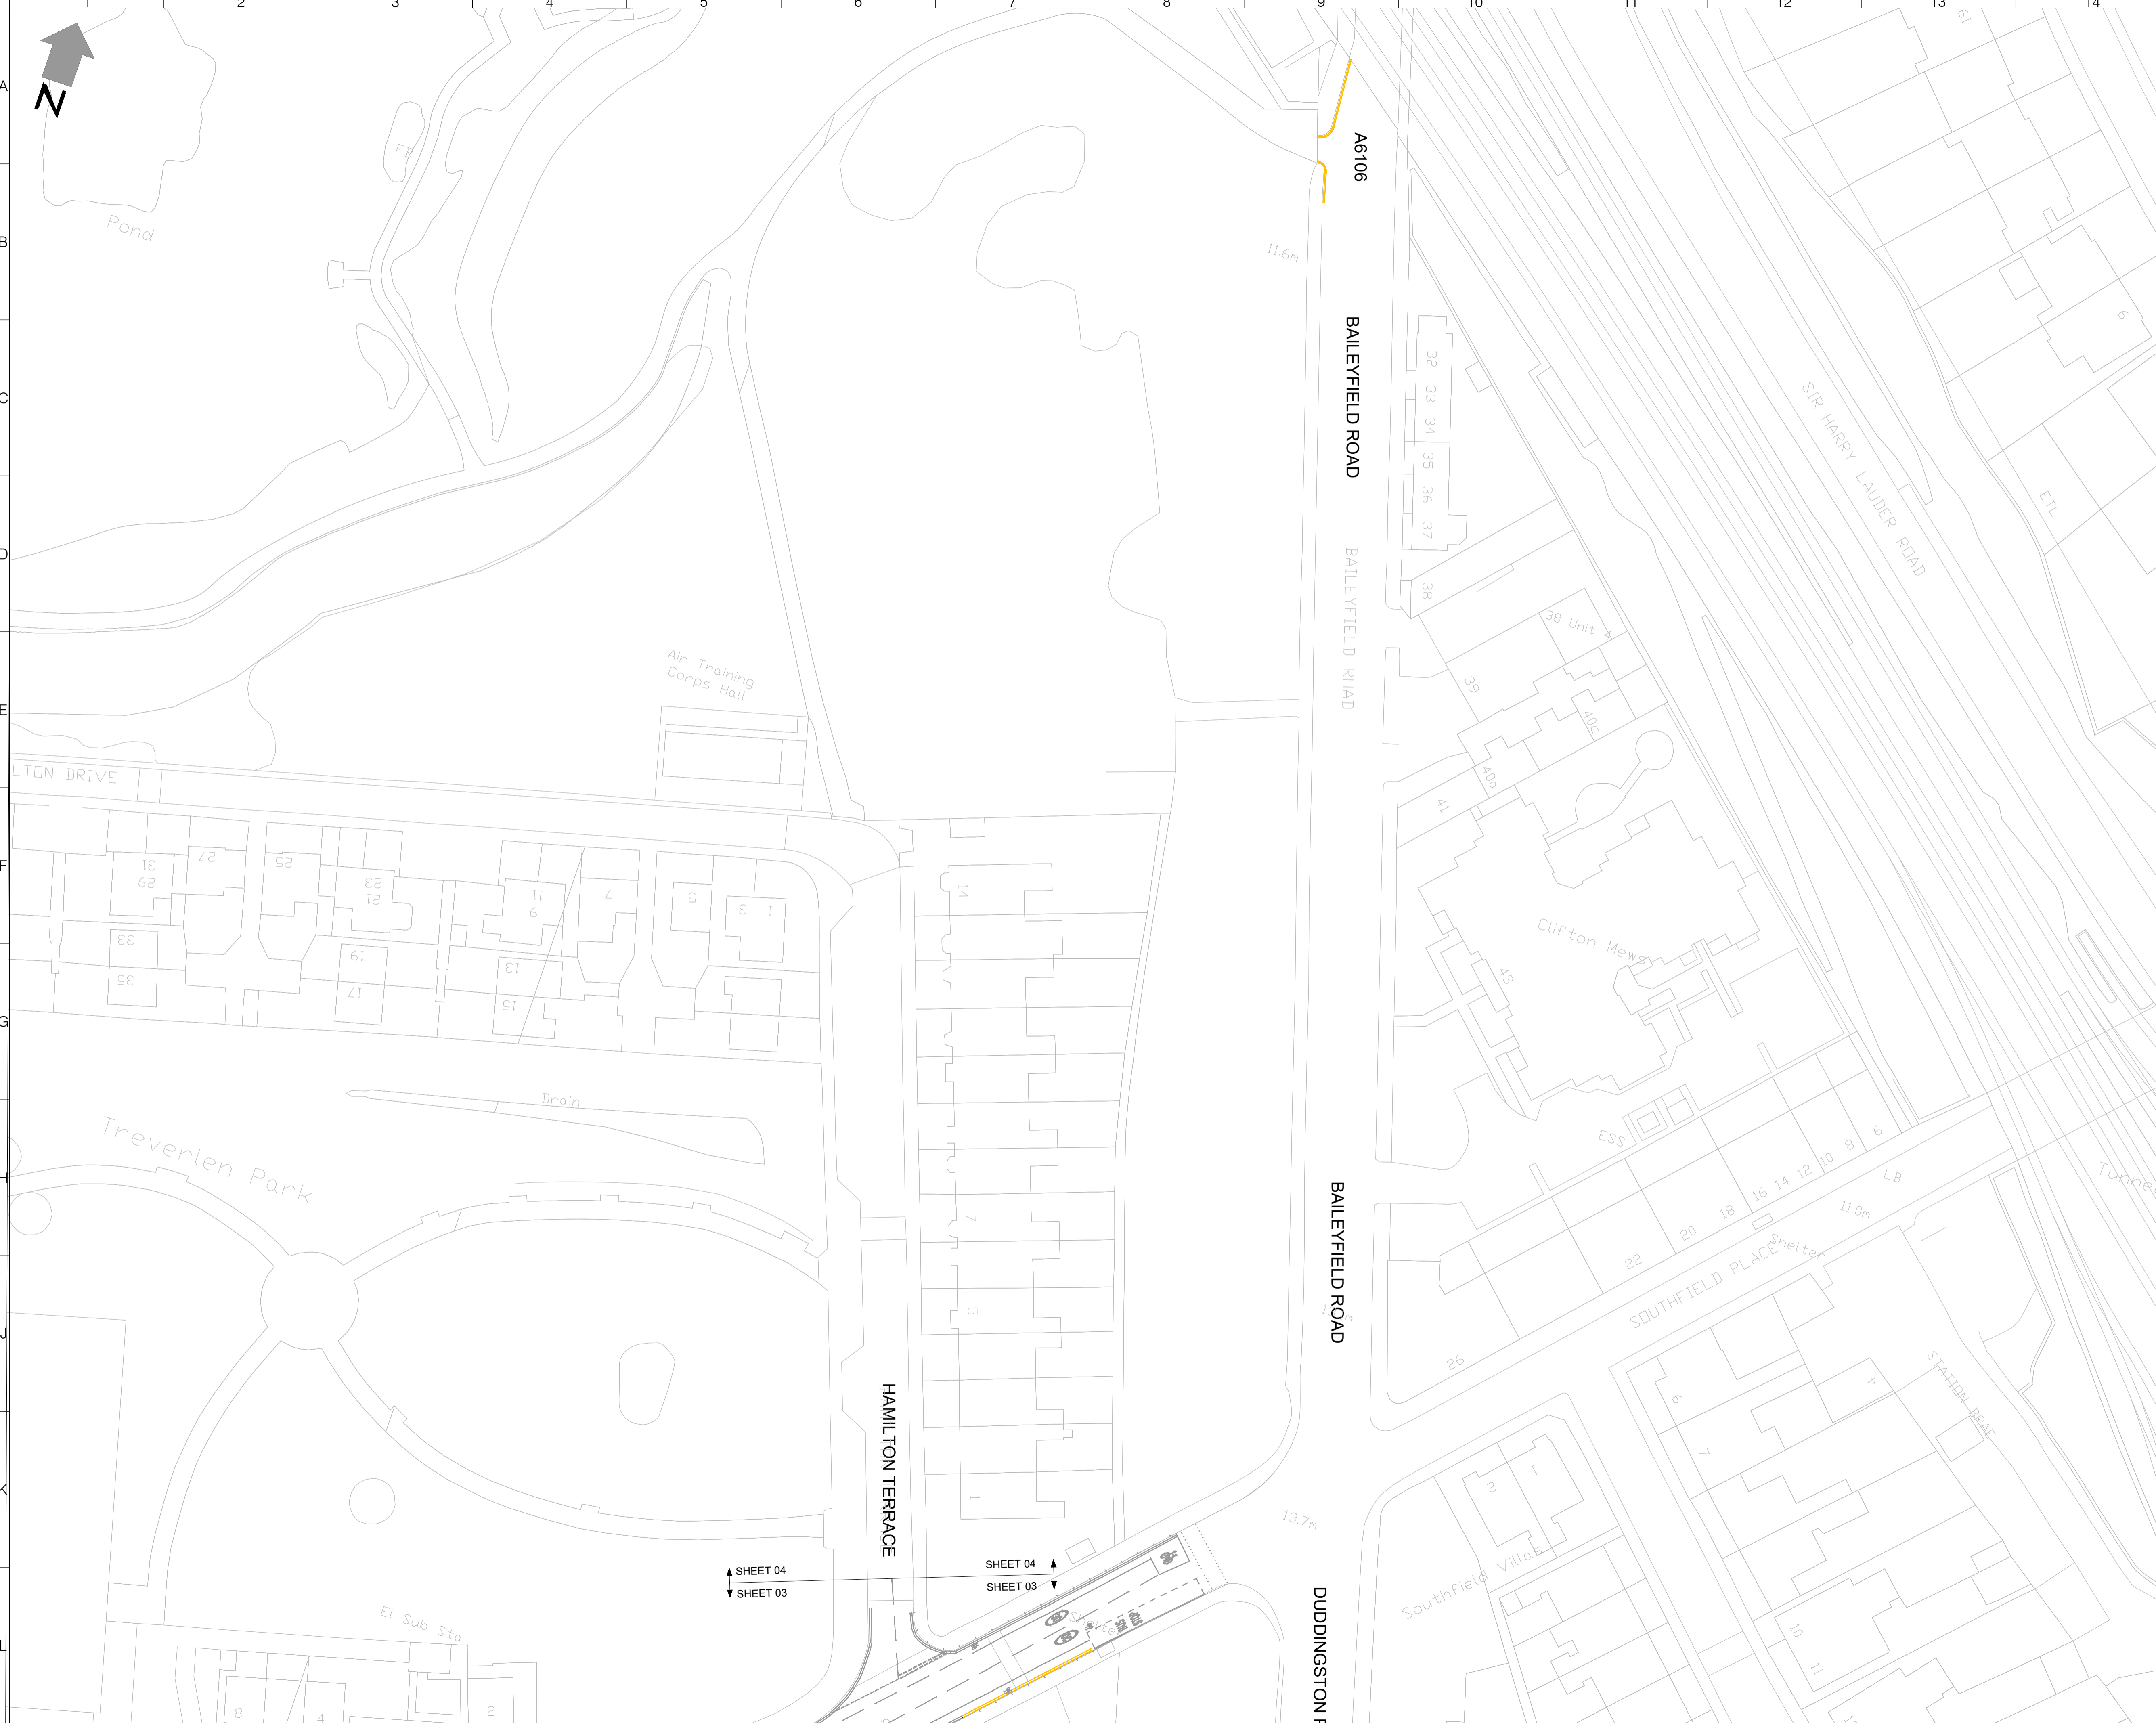
DUDDINGSTON ROAD - ETRO






---

Drawing Status

**FOR INFORMATION**

Drawn	Designed	Date	Scale	Size
DF	KR	OCT 2021	1:500	A1
Drawing No.				Rev
Duddingston Road - ETRO PCL-03				0



- NOTES:**
-  Existing waiting restrictions
  -  Existing no waiting at any time
  -  Existing Bus stop
  -  Proposed no waiting at any time
  -  Proposed no loading/unloading between the hours of 7:30 to 9:30 and 16:00 to 18:30

Rev	Date	Description	Dm	Chk	App
0	OCT 2021	FOR INFORMATION	DF	KR	DR

This drawing has been specifically prepared to meet the requirements of the named client and may contain design and innovative features which differ from conventional design standards.



www.marstonholdings.co.uk/projectcentre

---

Client



---

Project

NSL - CEC TRAVELLING SAFELY

---

Drawing Title

DUDDINGSTON ROAD - ETRO

---

Drawing Status

**FOR INFORMATION**

Drawn	Designed	Date	Scale	Size
DF	KR	OCT 2021	1:500	A1
Drawing No.				Rev
Duddingston Road - ETRO PCL-04				0