





- NOTES:**
-  Existing bus stop
 -  Existing no waiting at any time
 -  Proposed no waiting at any time
 -  Proposed 20MPH speed limit zone

Rev	Date	Description	Drn	Chk	App
0	OCT 2021	FOR INFORMATION	DF	KR	DR

This drawing has been specifically prepared to meet the requirements of the named client and may contain design and innovative features which differ from conventional design standards.

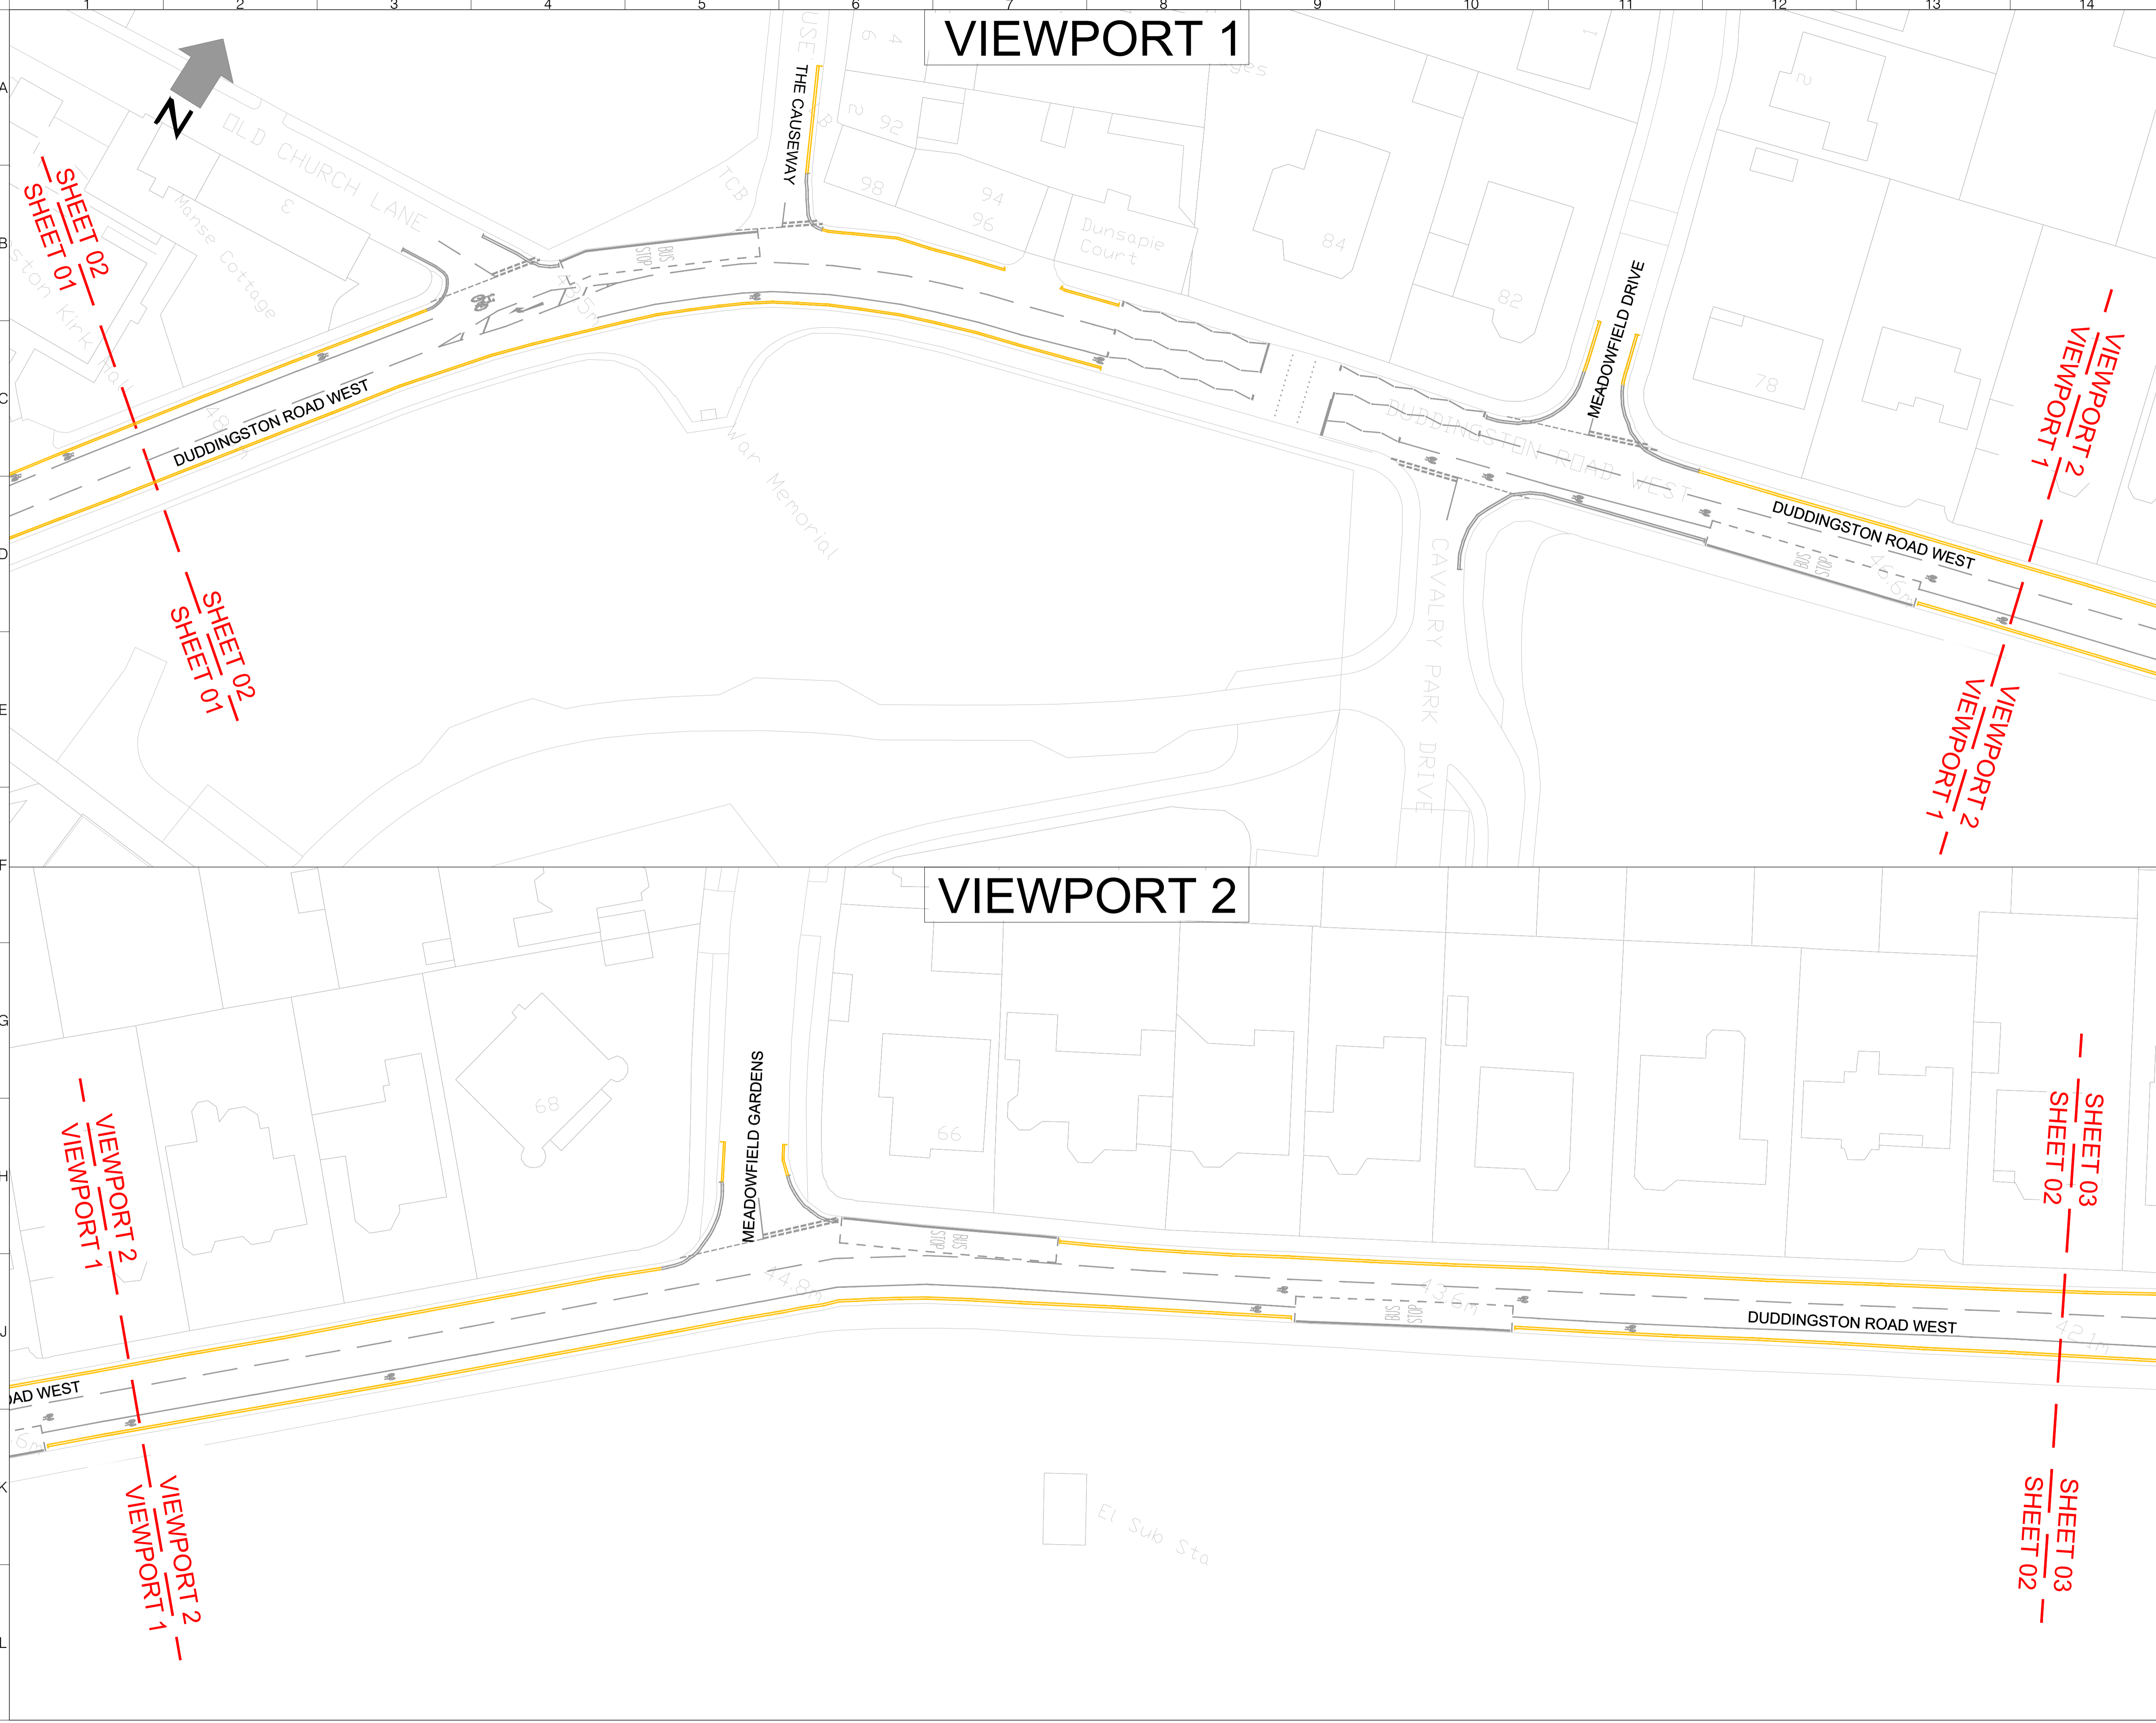






Client
NSL - CEC TRAVELLING SAFELY

Project
DUDDINGSTON ROAD WEST - ETRO

Drawing Status
FOR INFORMATION

Drawn	Designed	Date	Scale	Size
DF	KR	OCT 2021	1:1000	A1
Drawing No. Duddingston Road West - ETRO PCL-01				Rev 0



- NOTES:**
-  Existing bus stop
 -  Existing no waiting at any time
 -  Proposed no waiting at any time
 -  Proposed 20MPH speed limit zone

Rev	Date	Description	Drn	Chk	App
	OCT 2021	FOR INFORMATION	DF	KR	DR

This drawing has been specifically prepared to meet the requirements of the named client and may contain design and innovative features which differ from conventional design standards.

PROJECT CENTRE

www.marstonholdings.co.uk/projectcentre

Client
EDINBURGH
 THE CITY OF EDINBURGH COUNCIL

Project
 NSL - CEC TRAVELLING SAFELY

Drawing Title
 DUDDINGSTON ROAD WEST - ETRO

Drawing Status
FOR INFORMATION

Drawn	Designed	Date	Scale	Size
DF	KR	OCT 2021	1:1000	A1

Drawing No. Duddingston Road West - ETRO PCL-02

