








- NOTES:**
-  Existing bus stop
 -  Existing parking bays
 -  Existing no waiting at any time
 -  Existing loading restrictions at any time
 -  Existing loading restrictions at 7:30-8:30am and 4:00 - 6:30pm Mon - Fri
 -  Proposed no waiting at any time
 -  Proposed suspension of existing no loading at any time

Rev	Date	Description	Drn	Chk	App
0	NOV 2021	FOR INFORMATION	DF	KR	DR




Client
NSL - CEC TRAVELLING SAFELY





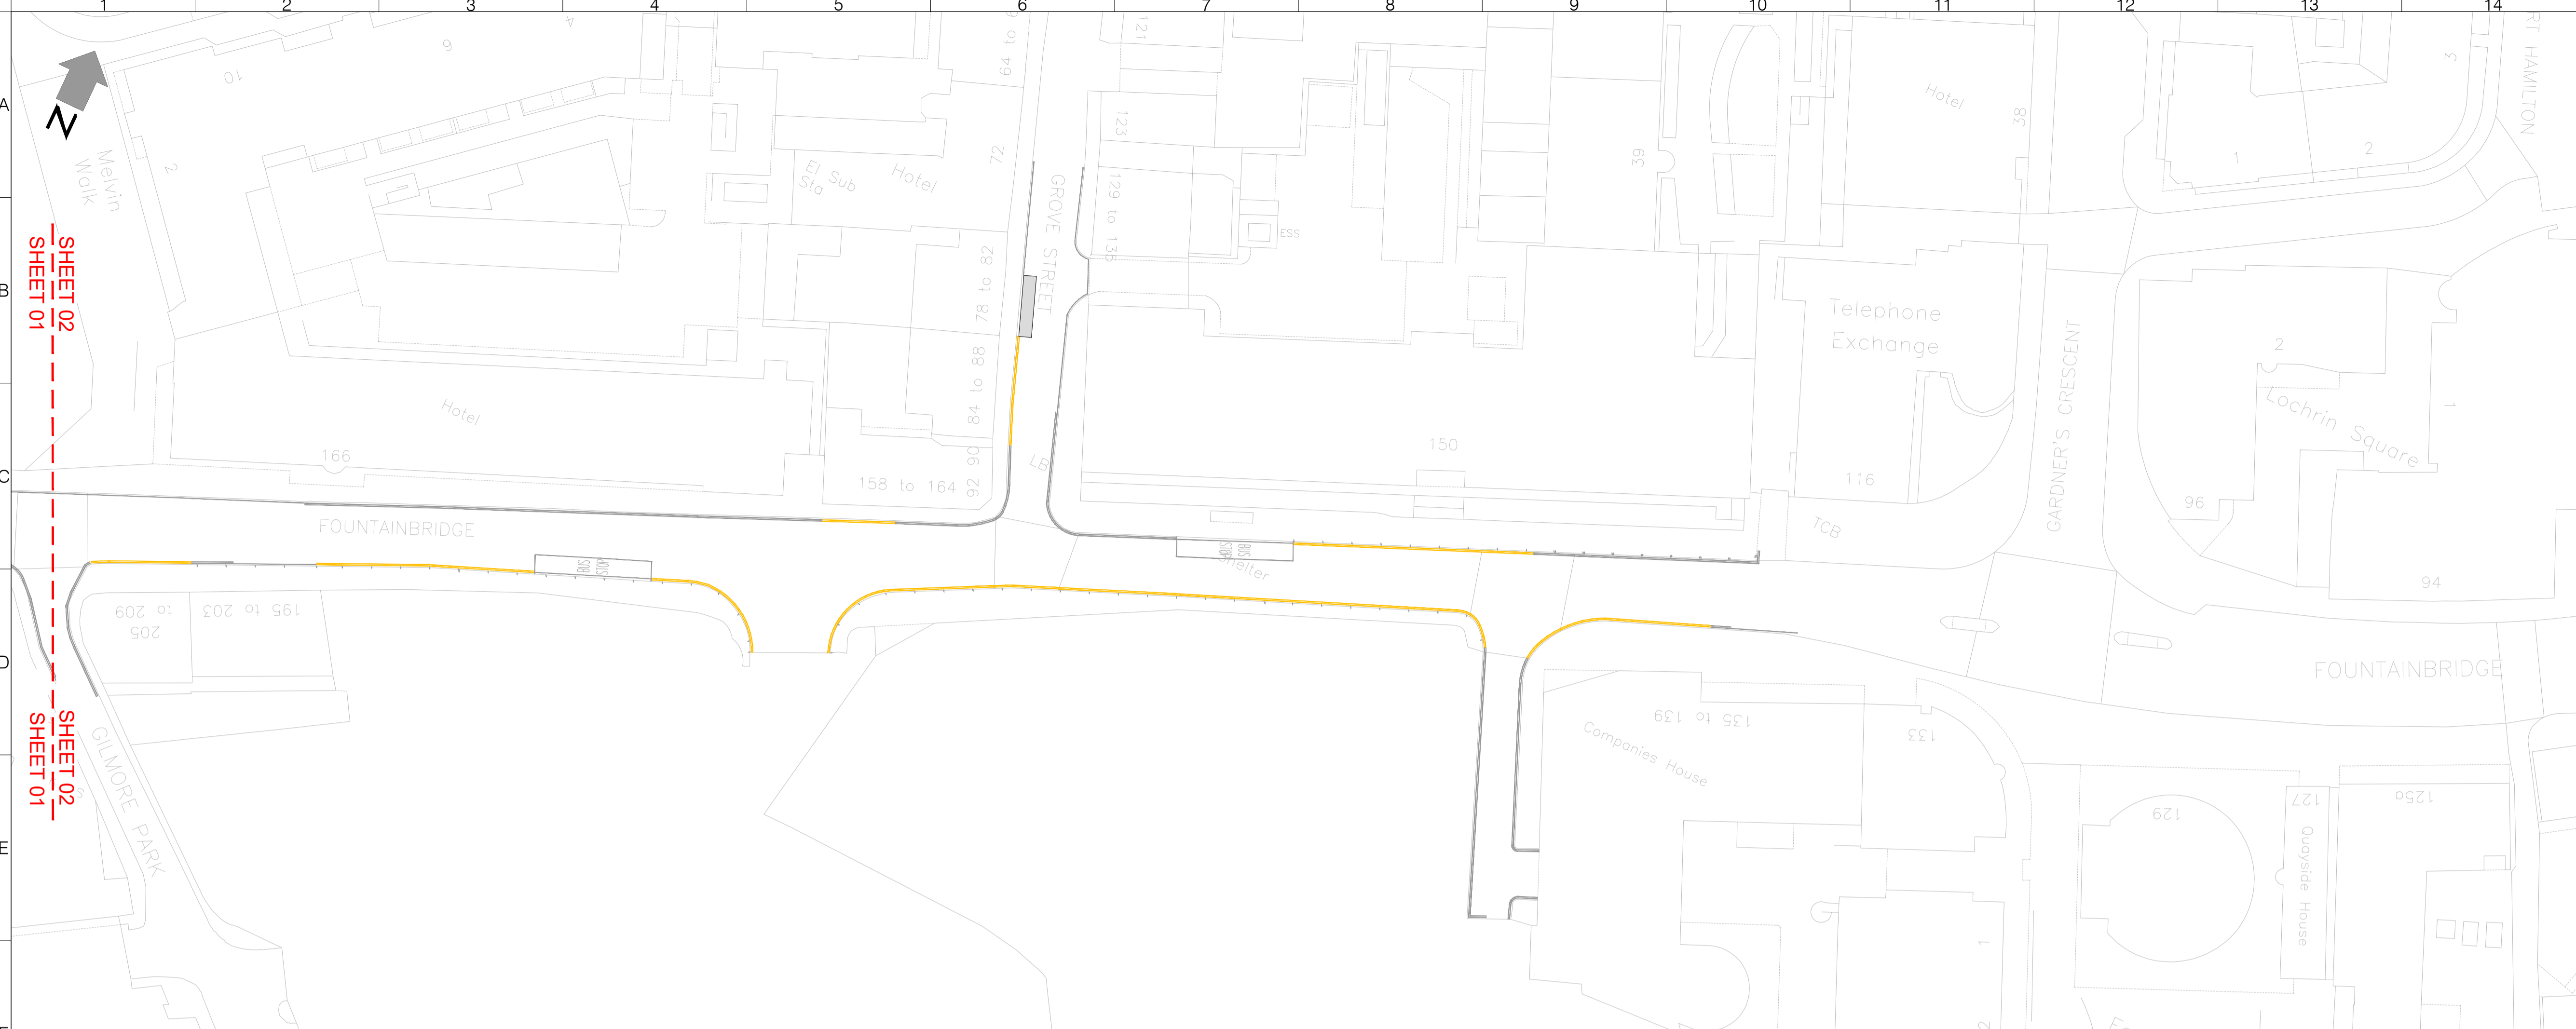

Project
FOUNTAIN BRIDGE - DUNDEE STREET -ETRO

Drawing Title
FOR INFORMATION

Drawn	Designed	Date	Scale	Size
DF	KR	NOV 2021	1:500	A1
Drawing No. Fountainbridge Dundee Street - ETRO PCL-01				Rev 0



SHEET 02
SHEET 01

- NOTES:**
-  Existing bus stop
 -  Existing parking bays
 -  Existing no waiting at any time
 -  Existing loading restrictions at any time
 -  Existing loading restrictions at 7:30-8:30am and 4:00 - 6:30pm Mon - Fri
 -  Proposed no waiting at any time

Rev	Date	Description	Drn	Chk	App
0	NOV 2021	FOR INFORMATION	DF	KR	DR

This drawing has been specifically prepared to meet the requirements of the named client and may contain design and innovative features which differ from conventional design standards.

PROJECT CENTRE

www.marstonholdings.co.uk/projectcentre

Client
EDINBURGH
THE CITY OF EDINBURGH COUNCIL

Project
NSL - CEC TRAVELLING SAFELY

Drawing Title
FOUNTAIN BRIDGE - DUNDEE STREET -ETRO

Drawing Status
FOR INFORMATION

Drawn	Designed	Date	Scale	Size
DF	KR	NOV 2021	1:500	A1
Drawing No.	Rev			
Fountainbridge Dundee Street - ETRO PCL-02	0			