



 





- NOTES:**
-  Existing waiting restrictions
 -  Existing no waiting at any time
 -  Proposed no waiting at any time
 -  Existing bus stop
 -  Proposed peak time bus lane
 -  Proposed Parking Monday to Friday 8:00 - 9:30am

DRAWING ISSUE DISCLAIMER

THIS DRAWING HAS BEEN PRODUCED FOR INFORMATION AND/OR DISCUSSION PURPOSES ONLY. IT DOES NOT FORM ANY PART OF THE CONTRACTUAL DRAWING SET AND IS NOT FOR PUBLICATION.

UNCONTROLLED DOCUMENT

Rev	Date	Description	Dm	Chk	App
0	---	---	---	---	---

This drawing has been specifically prepared to meet the requirements of the named client and may contain design and innovative features which differ from conventional design standards.



Client: Travelling Safety ETRO







Drawing Title: Lanark Road ETRO Sheet 1 of 4

Drawing Status: **FOR INFORMATION**

Drawn	Designed	Date	Scale	Size
ND	BF	DEC 2021	1:500m	A1

Drawing No.	Rev
Lanark Rd ETRO 2021 PCL-01	0



- NOTES:**
-  Existing waiting restrictions
 -  Existing no waiting at any time
 -  Proposed no waiting at any time
 -  Existing bus stop
 -  Proposed peak time bus lane
 -  Proposed Parking Monday to Friday 8:00 - 9:30am

DRAWING ISSUE DISCLAIMER

THIS DRAWING HAS BEEN PRODUCED FOR INFORMATION AND/OR DISCUSSION PURPOSES ONLY. IT DOES NOT FORM ANY PART OF THE CONTRACTUAL DRAWING SET AND IS NOT FOR PUBLICATION.

UNCONTROLLED DOCUMENT

Rev	Date	Description	Dm	Chk	App
0					

This drawing has been specifically prepared to meet the requirements of the named client and may contain design and innovative features which differ from conventional design standards.



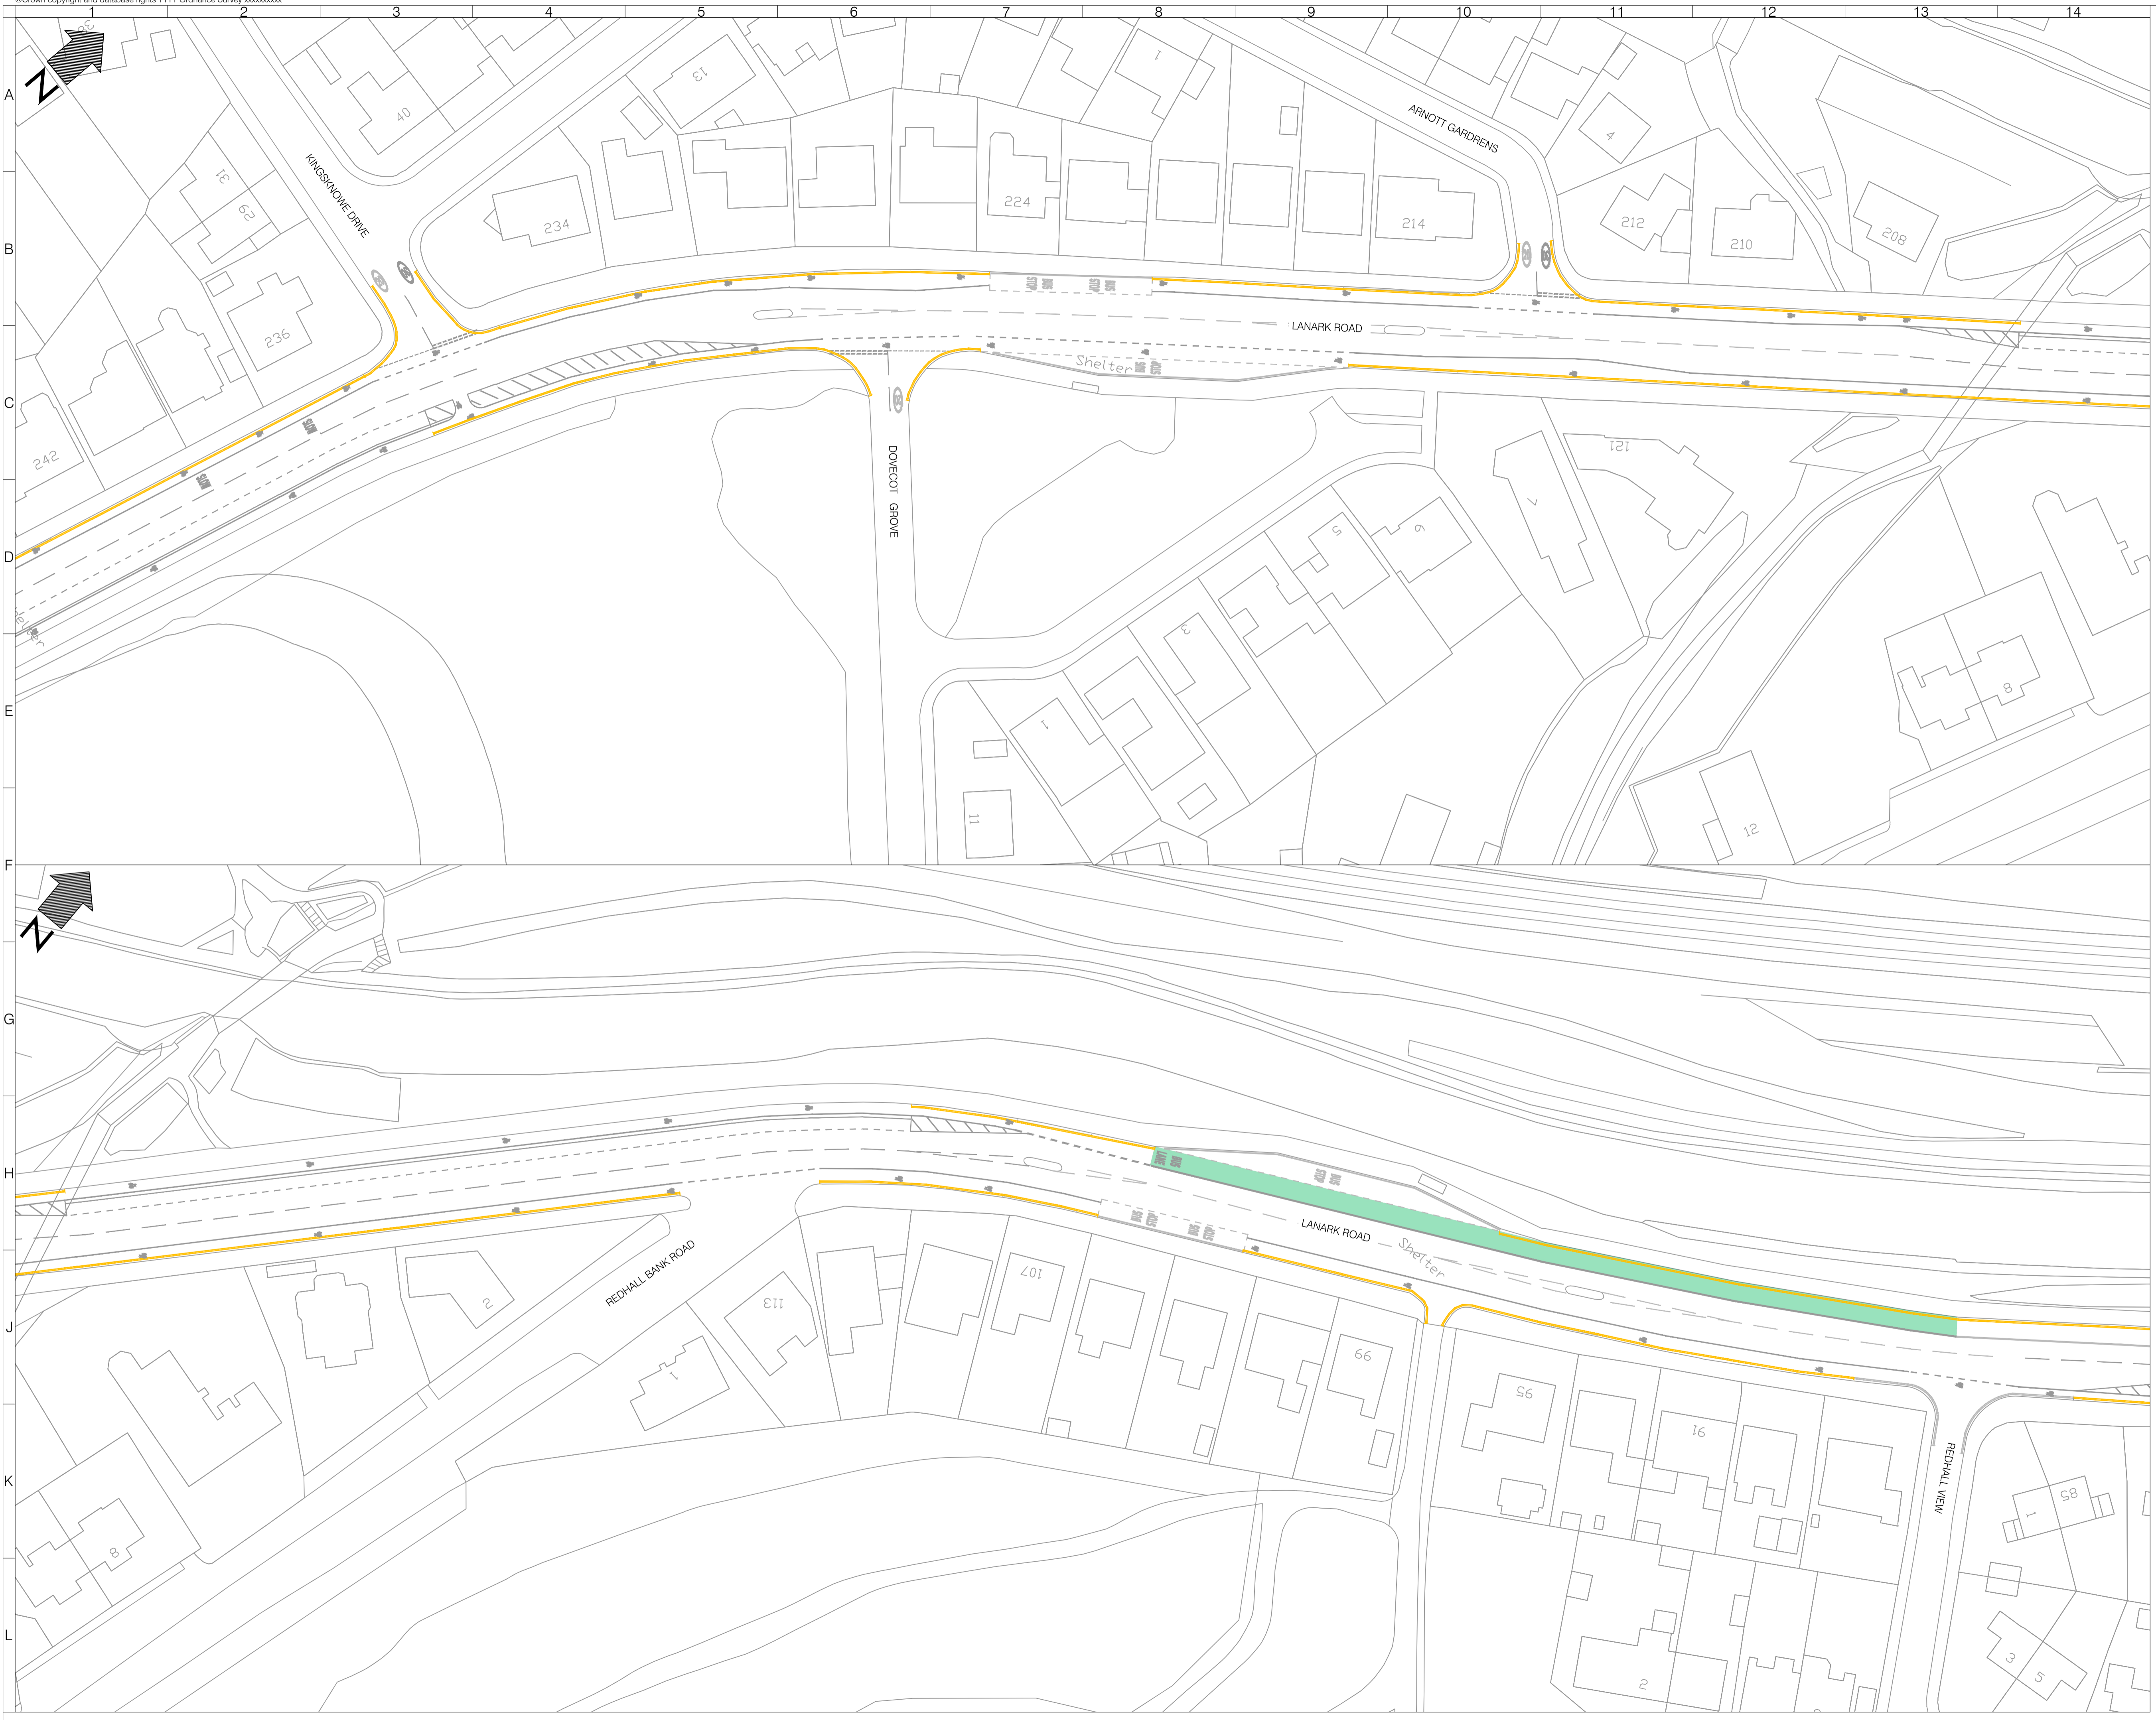
Client: Travelling Safely ETRO







Drawing Title: Lanark Road ETRO
Sheet 2 of 4

Drawing Status: **FOR INFORMATION**

Drawn	Designed	Date	Scale	Size
ND	BF	DEC 2021	1:500m	A1

Drawing No.	Rev
Lanark Rd ETRO 2021 PCL-02	0



- NOTES:**
-  Existing waiting restrictions
 -  Existing no waiting at any time
 -  Proposed no waiting at any time
 -  Existing bus stop
 -  Proposed peak time bus lane
 -  Proposed Parking Monday to Friday 8:00 - 9:30am

DRAWING ISSUE DISCLAIMER

THIS DRAWING HAS BEEN PRODUCED FOR INFORMATION AND/OR DISCUSSION PURPOSES ONLY. IT DOES NOT FORM ANY PART OF THE CONTRACTUAL DRAWING SET AND IS NOT FOR PUBLICATION.

UNCONTROLLED DOCUMENT

Rev	Date	Description	Dm	Chk	App
0					

This drawing has been specifically prepared to meet the requirements of the named client and may contain design and innovative features which differ from conventional design standards.



Client
EDINBURGH
 THE CITY OF EDINBURGH COUNCIL

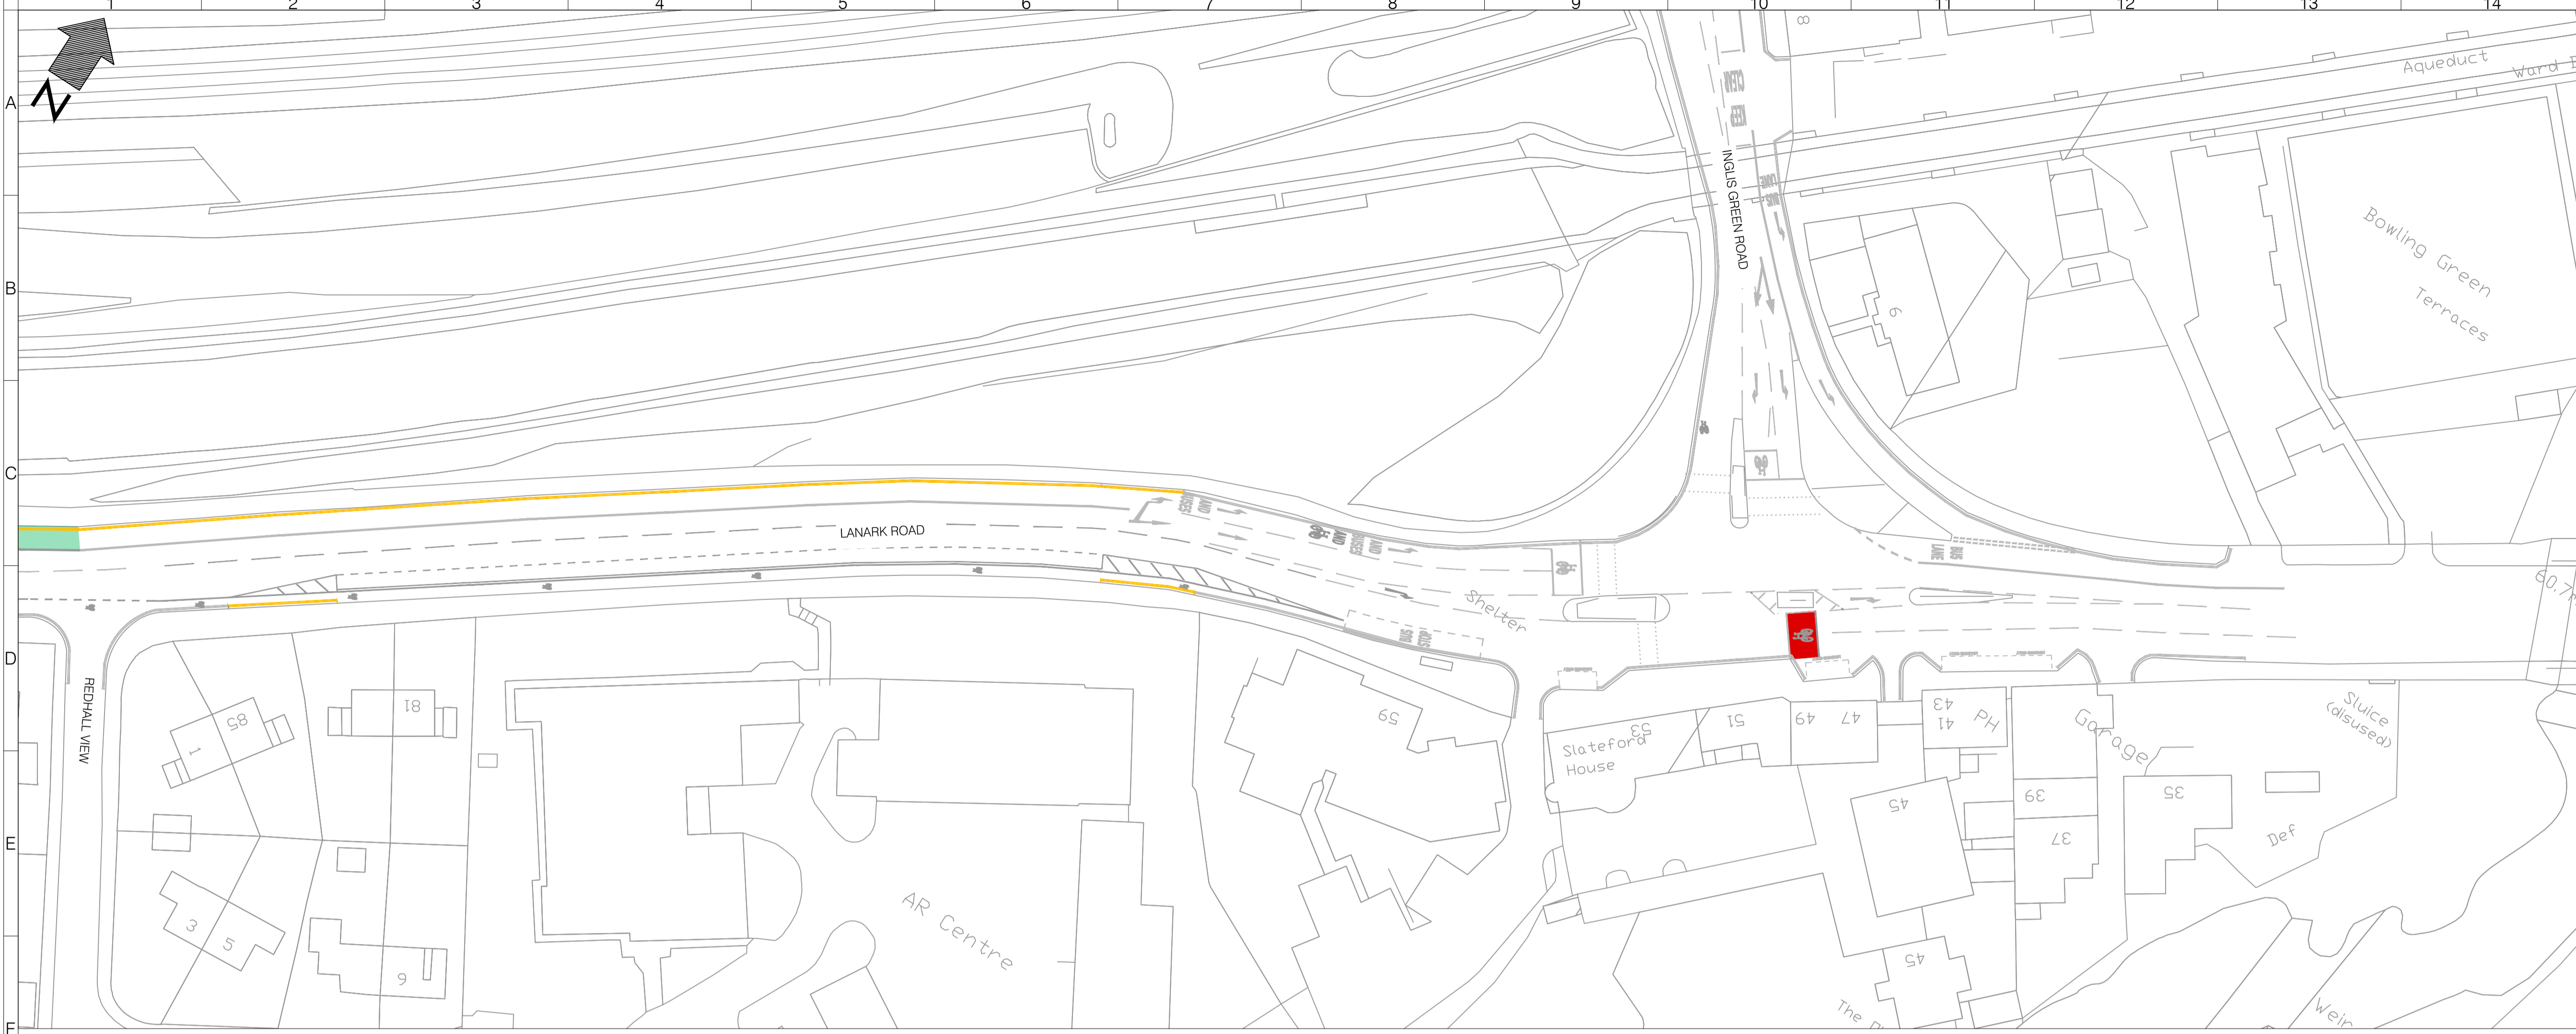
Project
 Travelling Safely ETRO





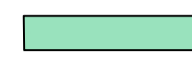

Drawing Title
 Lanark Road ETRO
 Sheet 3 of 4

Drawing Status
FOR INFORMATION

Drawn	Designed	Date	Scale	Size
ND	BF	DEC 2021	1:500m	A1

Drawing No.	Rev
Lanark Rd ETRO 2021 PCL-03	0



- NOTES:**
-  Existing waiting restrictions
 -  Existing no waiting at any time
 -  Proposed no waiting at any time
 -  Existing bus stop
 -  Proposed peak time bus lane
 -  Proposed Parking Monday to Friday 8:00 - 9:30am

DRAWING ISSUE DISCLAIMER

THIS DRAWING HAS BEEN PRODUCED FOR INFORMATION AND/OR DISCUSSION PURPOSES ONLY. IT DOES NOT FORM ANY PART OF THE CONTRACTUAL DRAWING SET AND IS NOT FOR PUBLICATION.

UNCONTROLLED DOCUMENT

Rev	Date	Description	Dm	Chk	App
0	---	---	---	---	---

This drawing has been specifically prepared to meet the requirements of the named client and may contain design and innovative features which differ from conventional design standards.



www.marstonholdings.co.uk/projectcentre

Client
EDINBURGH
 THE CITY OF EDINBURGH COUNCIL

Project
 Travelling Safety ETRO

Drawing Title
 Lanark Road ETRO
 Sheet 4 of 4

Drawing Status

FOR INFORMATION

Drawn	Designed	Date	Scale	Size
ND	BF	DEC 2021	1:500m	A1

Drawing No.	Rev
Lanark Rd ETRO 2021 PCL-04	0