




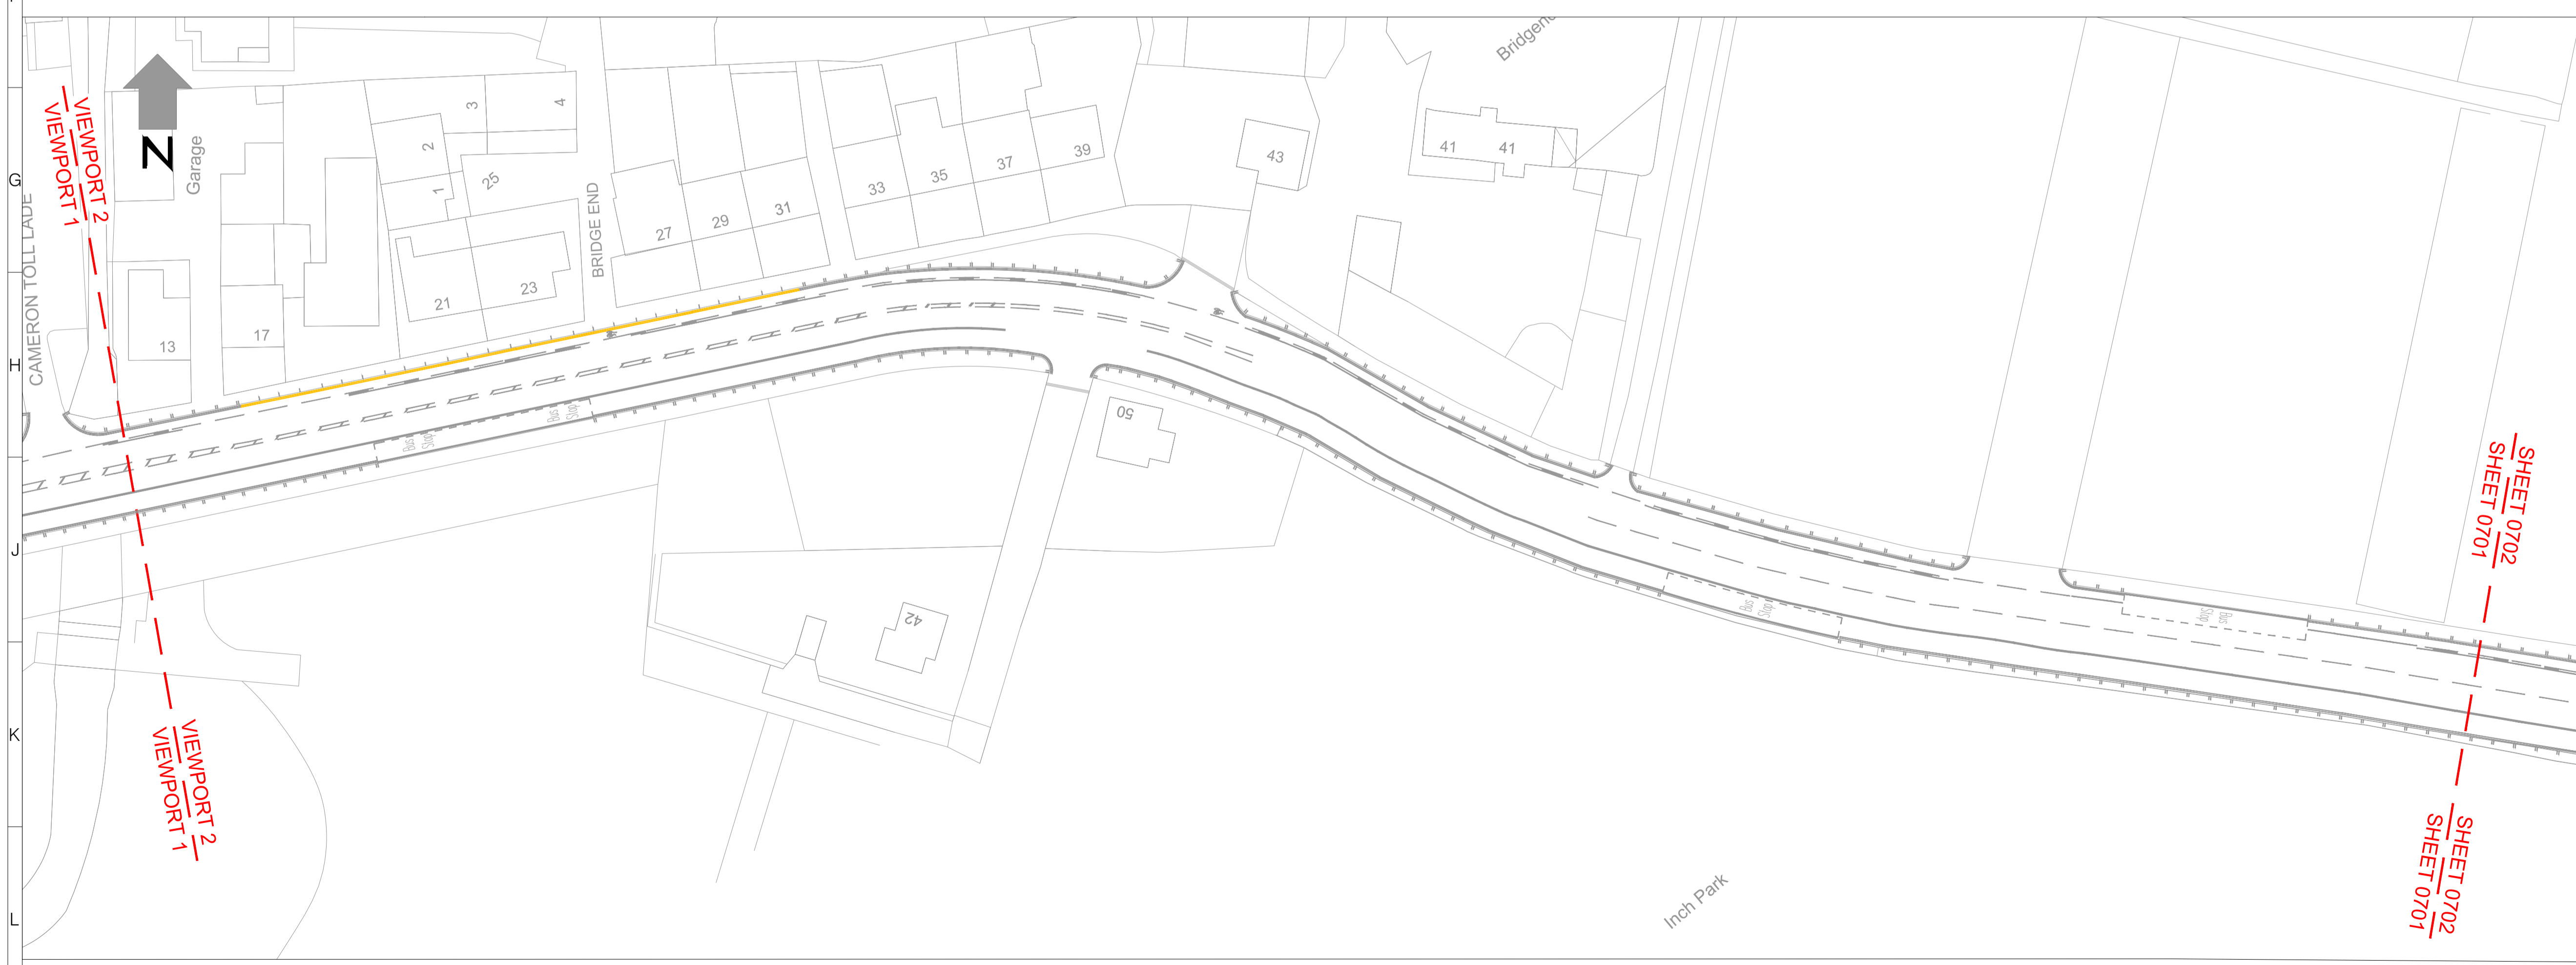

VIEWPORT 1



VIEWPORT 2

- NOTES:
-  Existing no waiting at any time
 -  Proposed no waiting at any time
 -  Existing no loading/unloading at time shown (single blip)
 -  Existing no loading/unloading at any time (double blips)

Rev	Date	Description	Drn	Chk	App
0	OCT 2021	FOR INFORMATION	DF	KR	DR


 www.marstonholdings.co.uk/projectcentre




 THE CITY OF EDINBURGH COUNCIL

Client
NSL - CEC TRAVELLING SAFELY

Drawing Title
OLD DALKEITH ROAD - ETRO

Drawing Status
FOR INFORMATION

Drawn	Designed	Date	Scale	Size
DF	KR	OCT 2021	NTS	A1
Drawing No.				Rev
Old Dalkeith Road-PCL-1				0

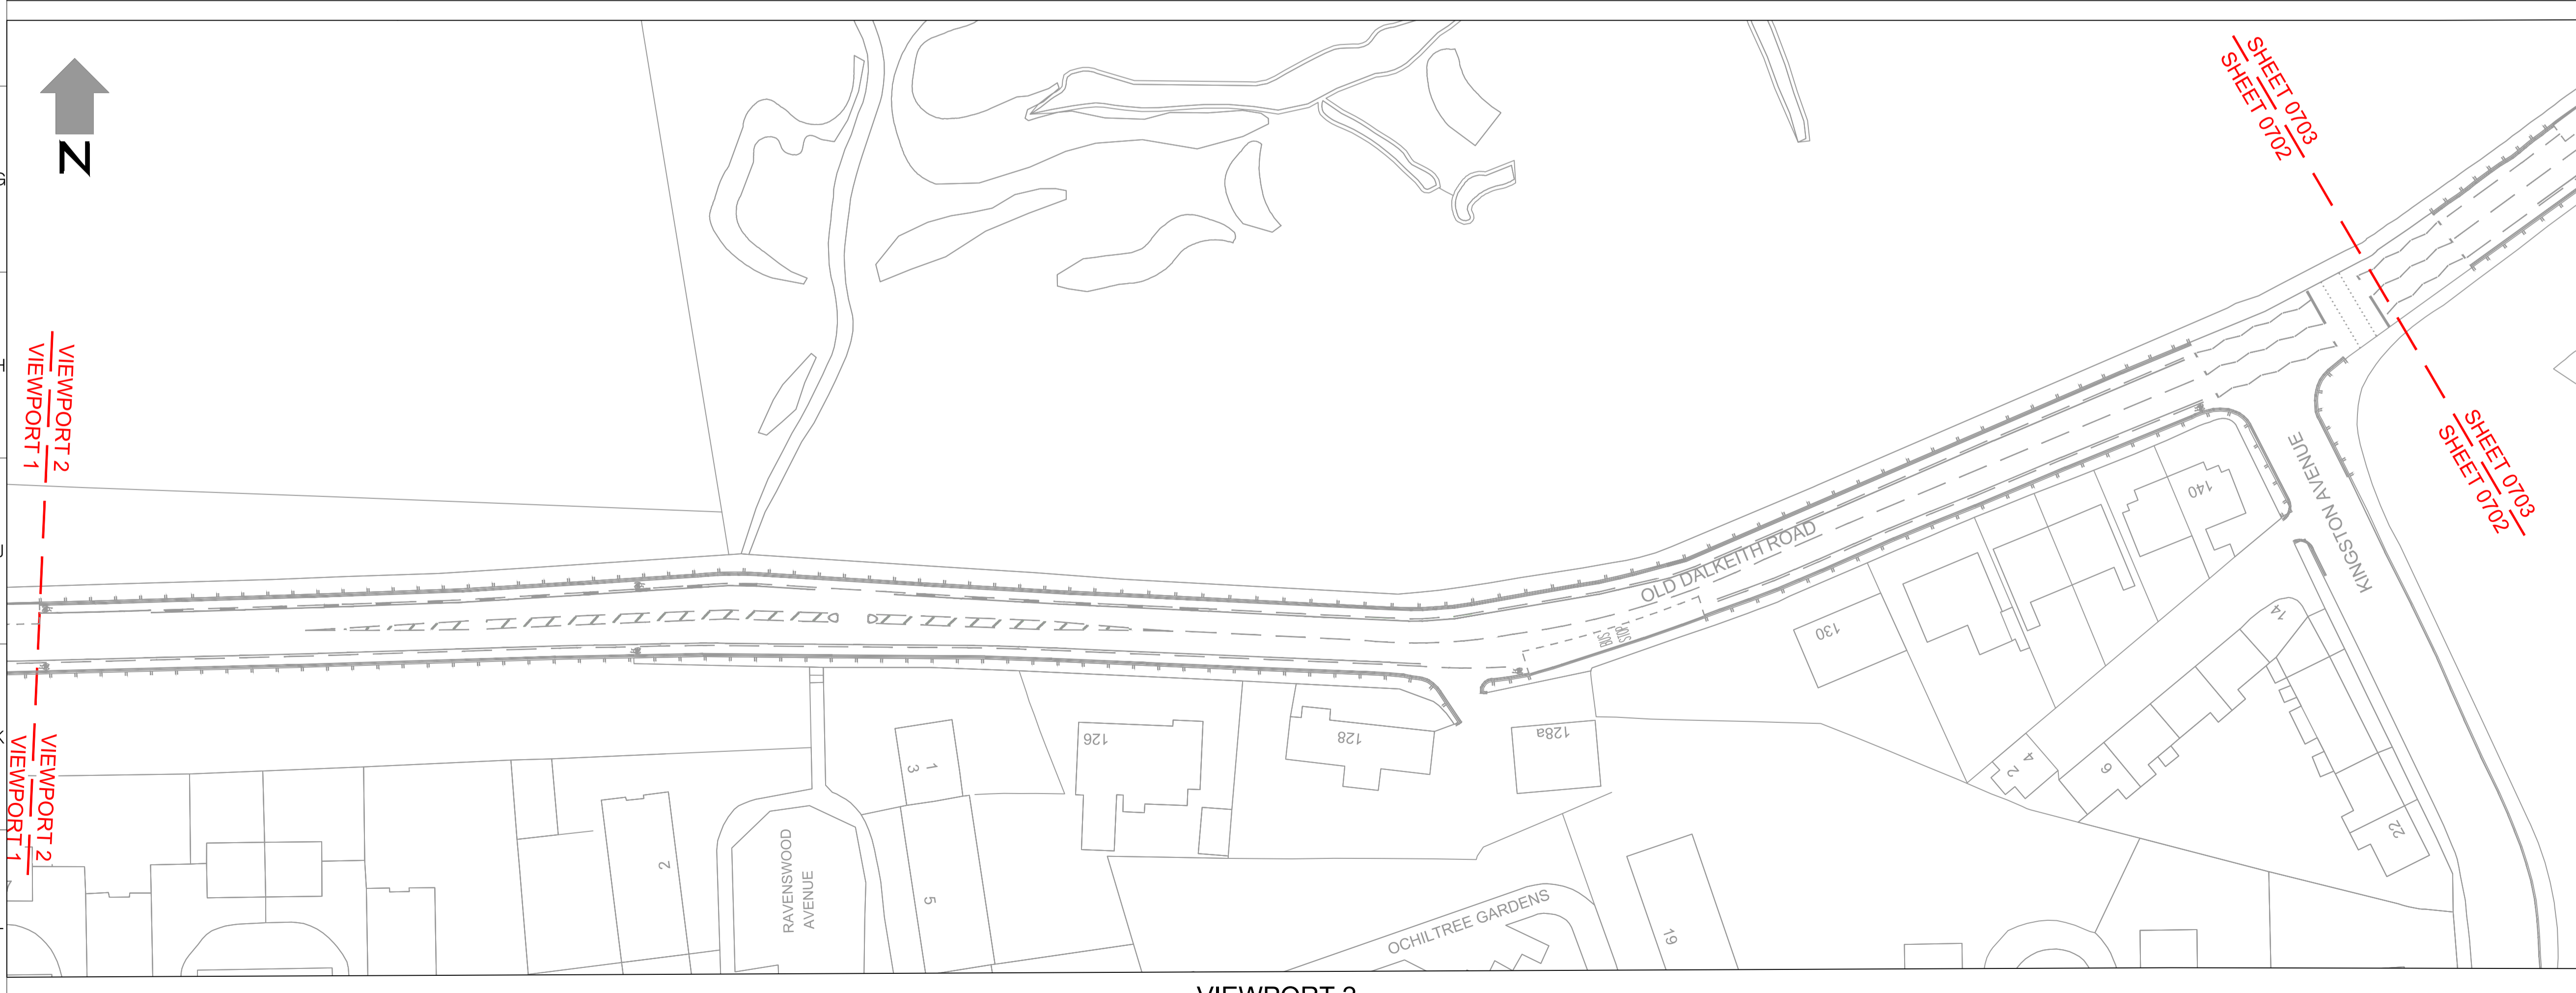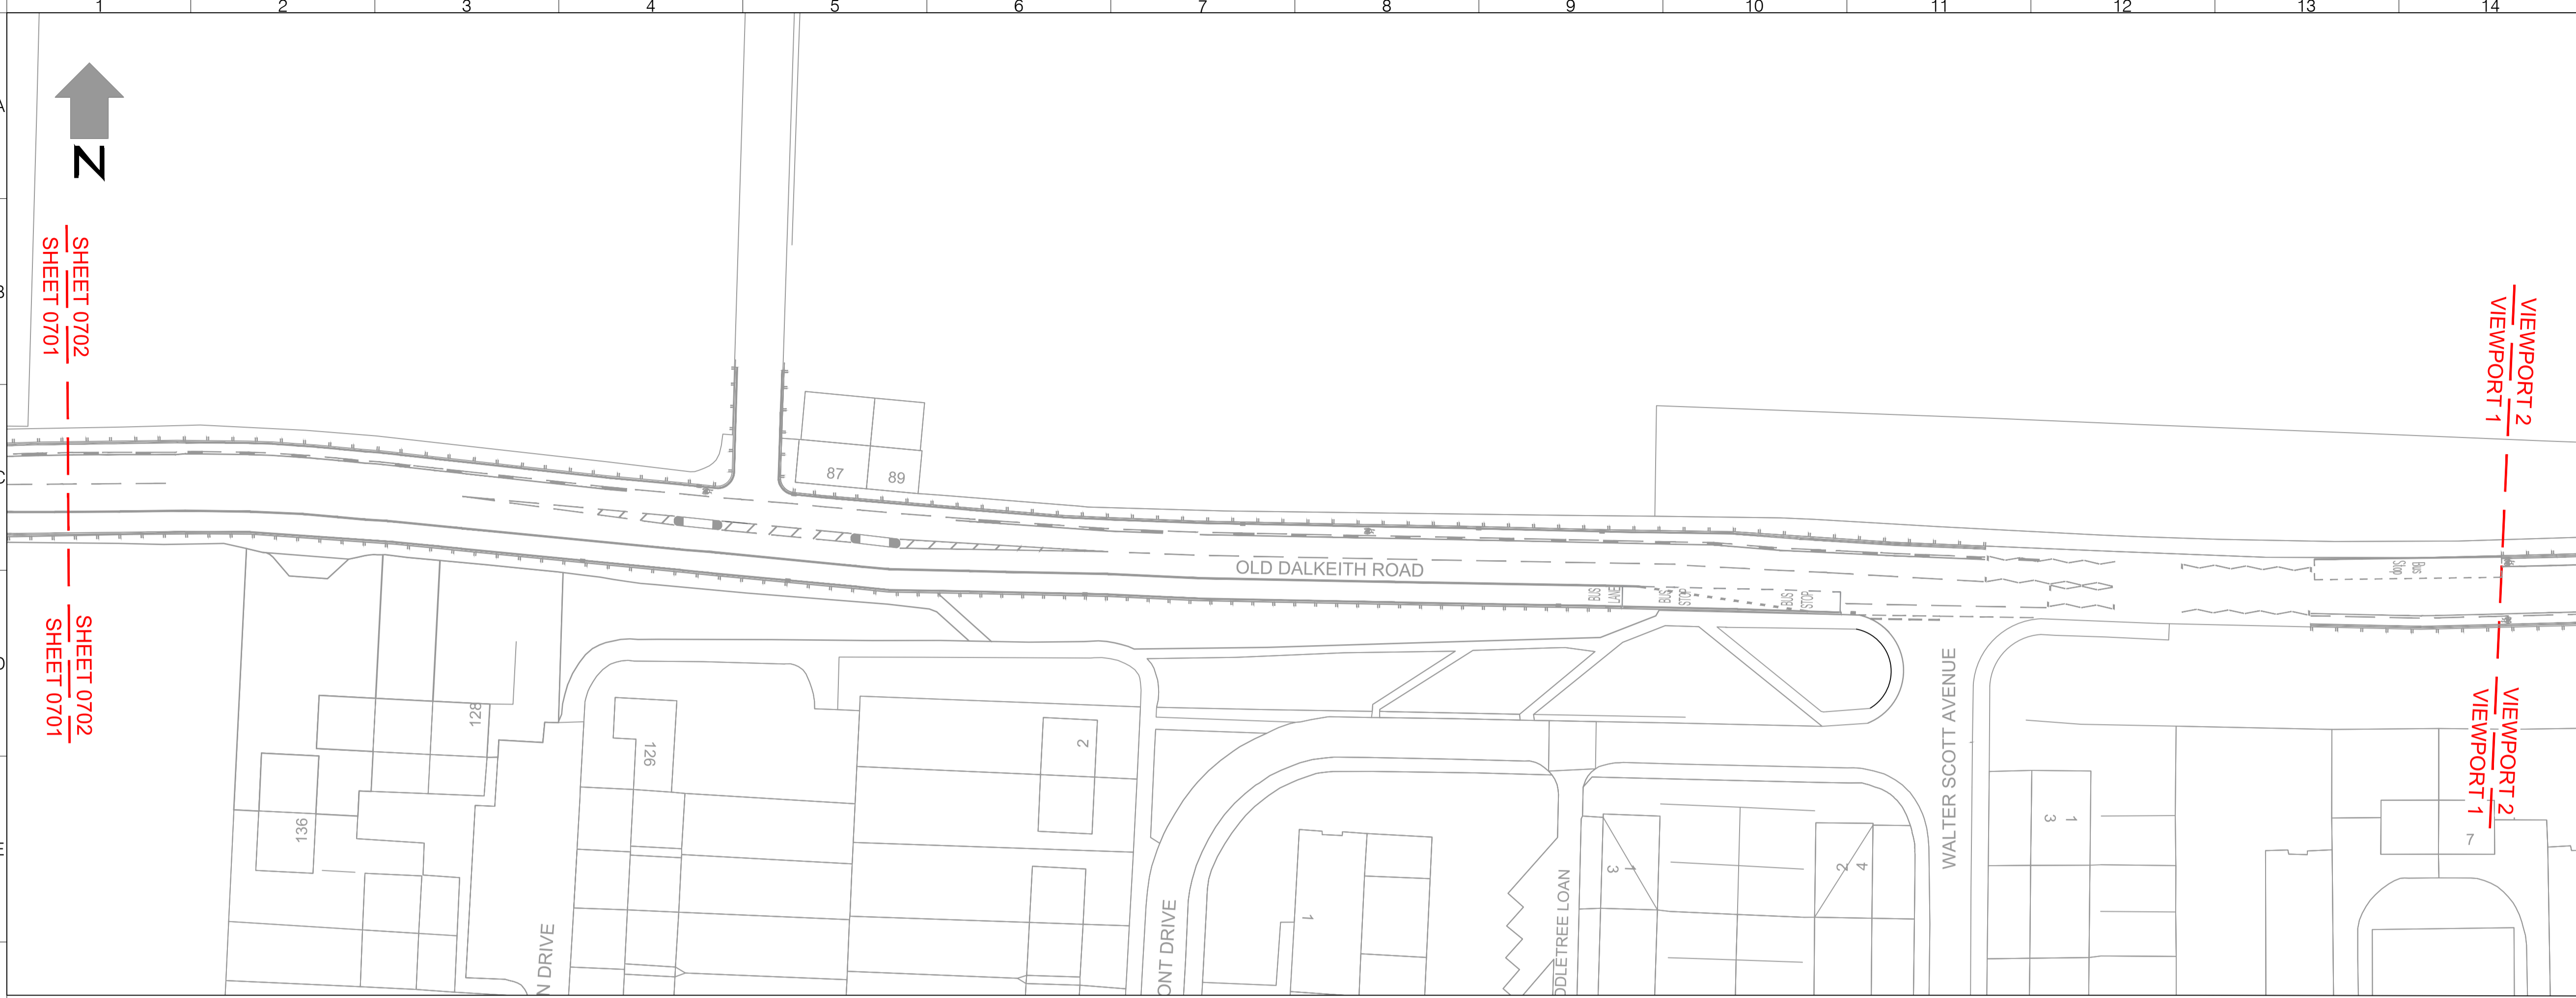

- NOTES:
- Existing no waiting at any time
 - Proposed no waiting at any time
 - Existing no loading/unloading at time shown (single blip)
 - Existing no loading/unloading at any time (double blips)

Rev	Date	Description	Drm	Chk	App
0	OCT 2021	FOR INFORMATION	DF	KR	DR

This drawing has been specifically prepared to meet the requirements of the named client and may contain design and innovative features which differ from conventional design standards.

PROJECT CENTRE
www.marstonholdings.co.uk/projectcentre

Client
EDINBURGH
THE CITY OF EDINBURGH COUNCIL


Project
NSL - CEC TRAVELLING SAFELY

Drawing Title
OLD DALKEITH ROAD - ETRO





Drawing Status
FOR INFORMATION

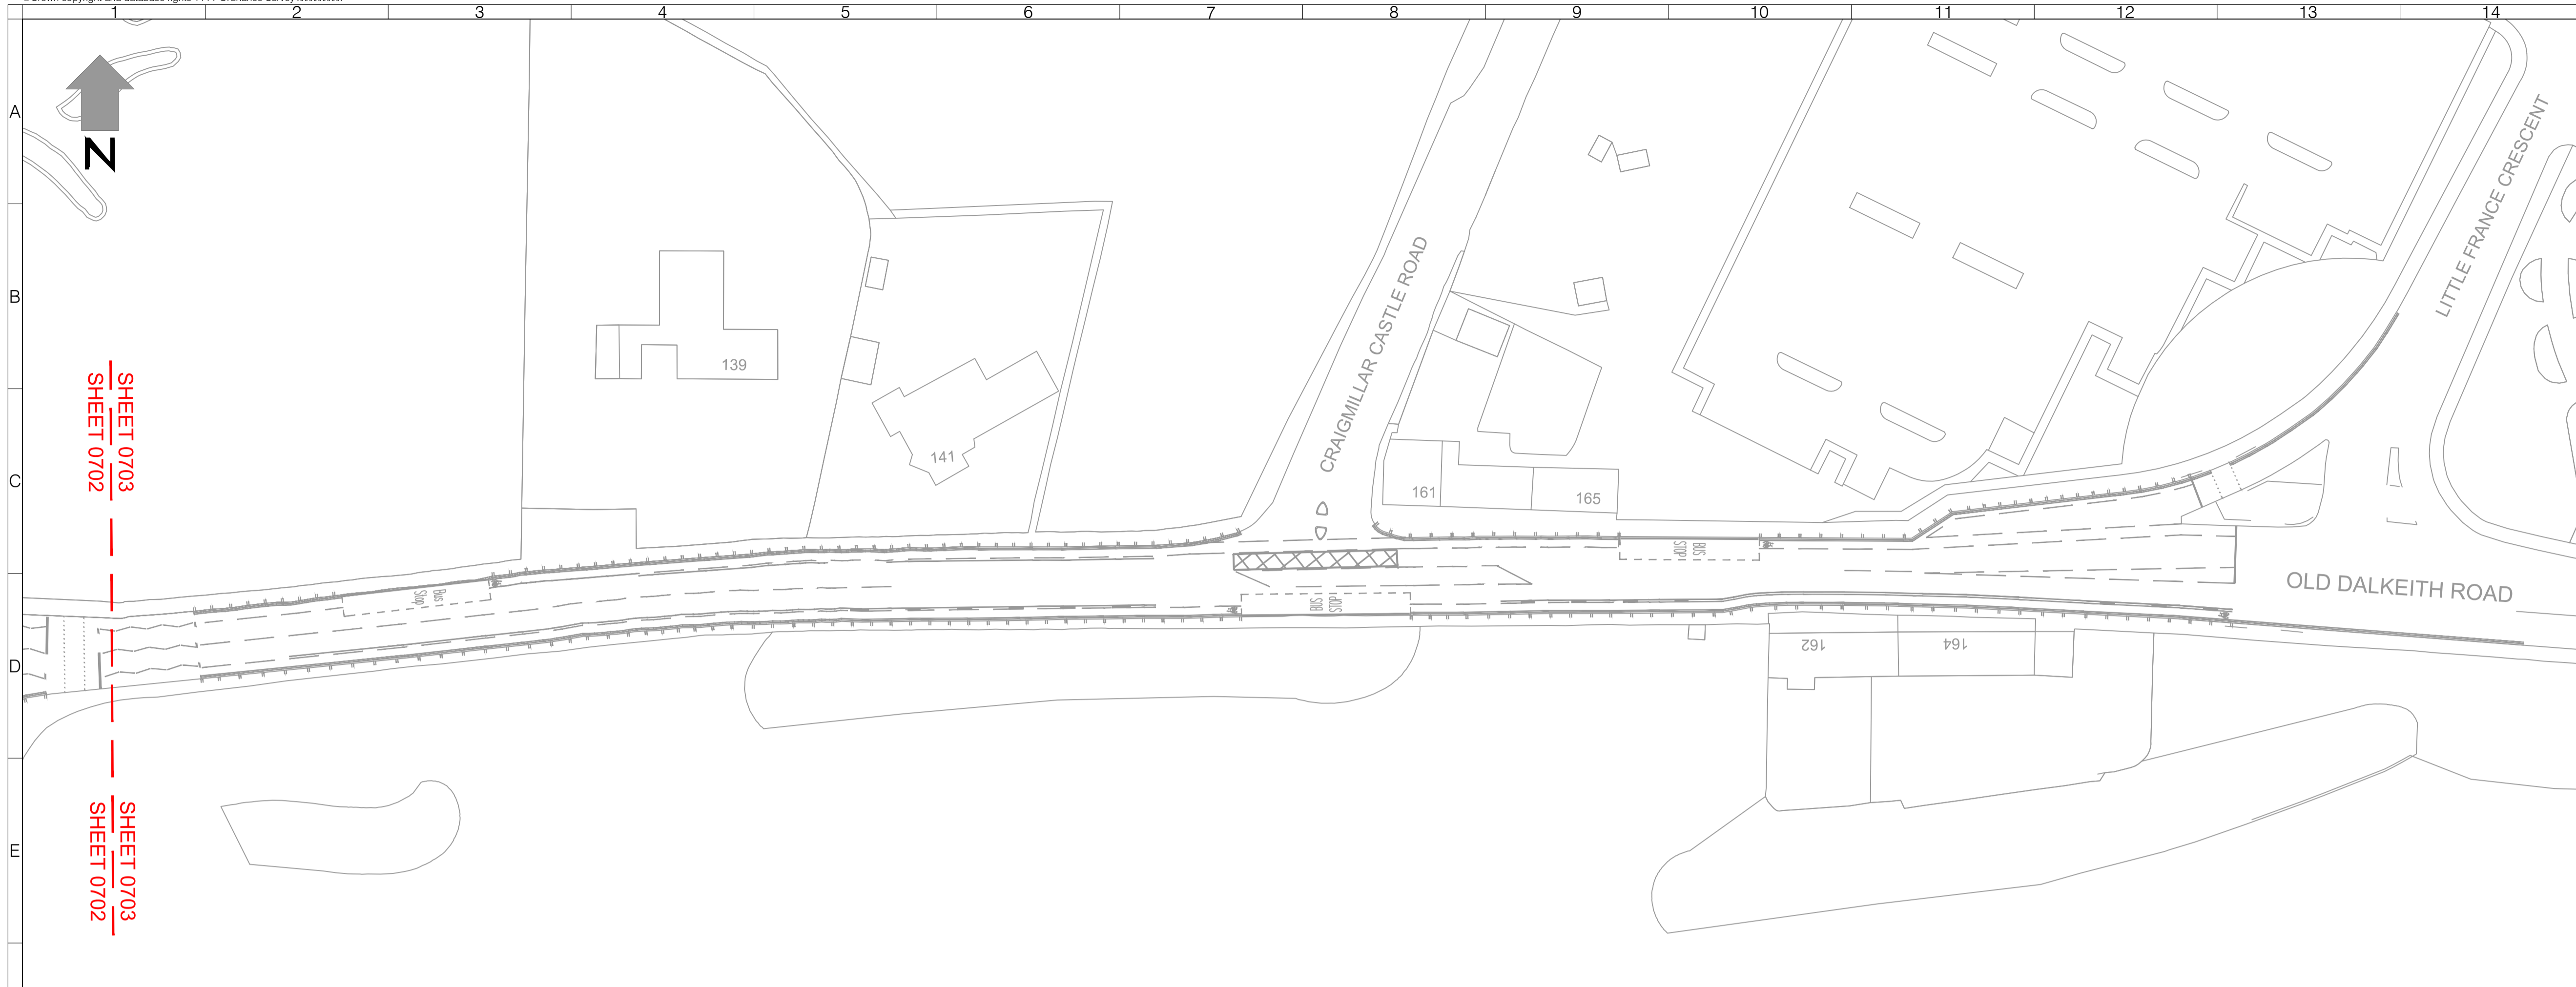Drawn	Designed	Date	Scale	Size
DF	KR	OCT 2021	1:500	A1

Drawing No. Old Dalkeith Road-PCL-2 Rev 0



VIEWPORT 1

- NOTES:
-  Existing no waiting at any time
 -  Proposed no waiting at any time
 -  Existing no loading/unloading at time shown (single blip)
 -  Existing no loading/unloading at any time (double blips)

Rev	Date	Description	Drm	Chk	App
0	OCT 2021	FOR INFORMATION	DF	KR	DR

This drawing has been specifically prepared to meet the requirements of the named client and may contain design and innovative features which differ from conventional design standards.

PROJECT CENTRE

www.monsterholdings.co.uk/projectcentre

Client					
•EDINBURGH• THE CITY OF EDINBURGH COUNCIL					
Project					
NSL - CEC TRAVELLING SAFELY					
Drawing Title					
OLD DALKEITH ROAD - ETRO					
Drawing Status					
FOR INFORMATION					
Drawn	Designed	Date	Scale	Size	
DF	KR	OCT 2021	1:500	A1	
Drawing No.					Rev
Old Dalkeith Road-PCL-3					0