

- NOTES:**
- Existing waiting restrictions
 - Existing no waiting at any time
 - No stopping:
7:30am - 6:30pm Monday - Friday and 8:30am - 6:30pm Saturday
 - No stopping Monday - Friday
7:30am - 9:30am and 4:00pm - 6:30pm
Loading only Monday - Friday
9:30am - 4:00pm and Saturday all day
 - No stopping Monday - Friday
7:30am - 9:30am and 4:00pm - 6:30pm
Parking Monday - Friday 9:30am - 4:00pm and Saturday all day
 - Existing bus stop

DRAWING ISSUE DISCLAIMER

THIS DRAWING HAS BEEN PRODUCED FOR INFORMATION AND/OR DISCUSSION PURPOSES ONLY. IT DOES NOT FORM ANY PART OF THE CONTRACTUAL DRAWING SET AND IS NOT FOR PUBLICATION.

UNCONTROLLED DOCUMENT

Rev	Date	Description	Drm	Chk	App
0					

This drawing has been specifically prepared to meet the requirements of the named client and may contain design and innovative features which differ from conventional design standards.



Client	Travelling Safety ETRO				
Drawing Title	Slateford Road ETRO Sheet 01 of 07				
Drawing Status	FOR INFORMATION				
Drawn	Designed	Date	Scale	Size	
LC	KR	DEC 2021	1:500m	A1	
Drawing No.	Slateford Rd ETRO 2021-01				Rev
					0



- NOTES:**
- Existing waiting restrictions
 - Existing no waiting at any time
 - No stopping:
7:30am - 6:30pm Monday - Friday and 8:30am - 6:30pm Saturday
 - No stopping Monday - Friday
7:30am - 9:30am and 4:00pm - 6:30pm
Loading only Monday - Friday
9:30am - 4:00pm and Saturday all day
 - No stopping Monday - Friday
7:30am - 9:30am and 4:00pm - 6:30pm
Parking Monday - Friday 9:30am - 4:00pm and Saturday all day
 - Existing bus stop

DRAWING ISSUE DISCLAIMER

THIS DRAWING HAS BEEN PRODUCED FOR INFORMATION AND/OR DISCUSSION PURPOSES ONLY. IT DOES NOT FORM ANY PART OF THE CONTRACTUAL DRAWING SET AND IS NOT FOR PUBLICATION.

UNCONTROLLED DOCUMENT

Rev	Date	Description	Drm	Chk	App
0	---	---	---	---	---

This drawing has been specifically prepared to meet the requirements of the named client and may contain design and innovative features which differ from conventional design standards.

www.marstonholdings.co.uk/projectcentre

Client

Project

Travelling Safety ETRO

Drawing Title

Slateford Road ETRO
Sheet 02 of 07

Drawing Status

FOR INFORMATION


Drawn	Designed	Date	Scale	Size
LC	KR	DEC 2021	1:500m	A1

Drawing No.

Slateford Rd ETRO 2021-02

Rev 0

For continuation see drawing SLATEFORD RD ETRO 2021-04-

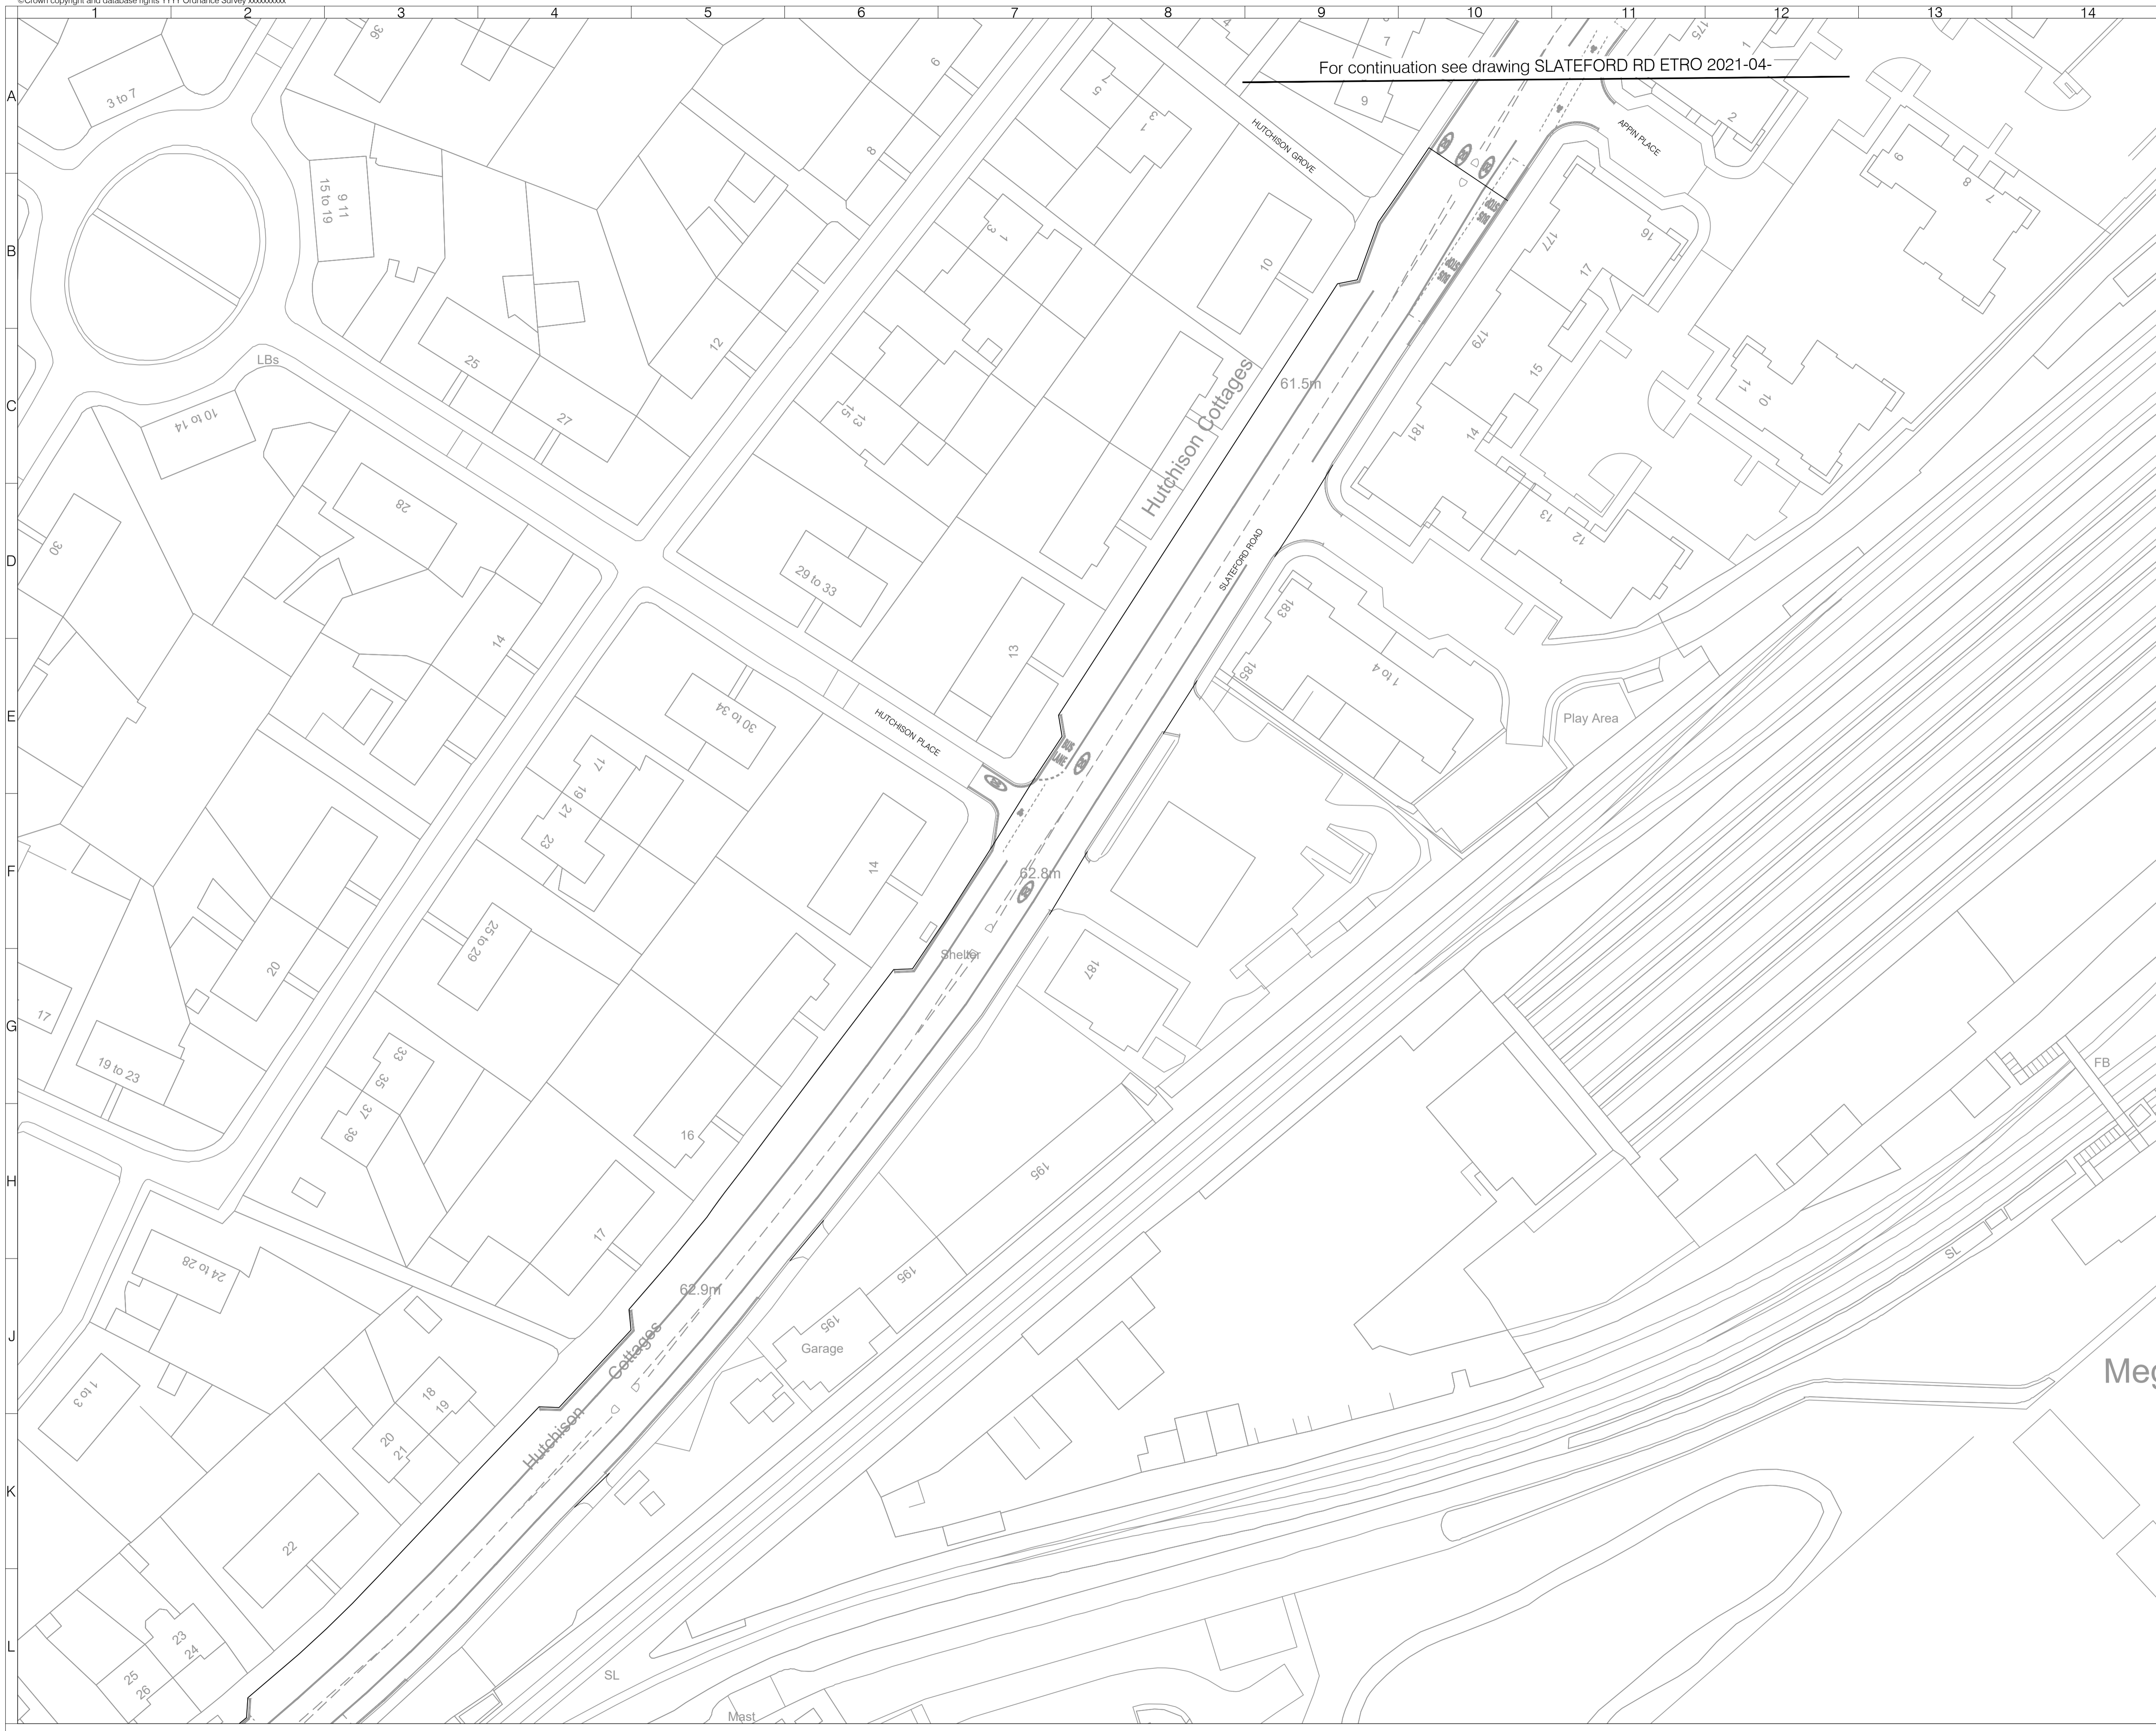

- NOTES:**
- Existing waiting restrictions
 - Existing no waiting at any time
 - No stopping:
7:30am - 6:30pm Monday - Friday and 8:30am - 6:30pm Saturday
 - No stopping Monday - Friday
7:30am - 9:30am and 4:00pm - 6:30pm
Loading only Monday - Friday
9:30am - 4:00pm and Saturday all day
 - No stopping Monday - Friday
7:30am - 9:30am and 4:00pm - 6:30pm
Parking Monday - Friday 9:30am - 4:00pm and Saturday all day
 - Existing bus stop

DRAWING ISSUE DISCLAIMER

THIS DRAWING HAS BEEN PRODUCED FOR INFORMATION AND/OR DISCUSSION PURPOSES ONLY. IT DOES NOT FORM ANY PART OF THE CONTRACTUAL DRAWING SET AND IS NOT FOR PUBLICATION.

UNCONTROLLED DOCUMENT

Rev	Date	Description	Drm	Chk	App
0					

This drawing has been specifically prepared to meet the requirements of the named client and may contain design and innovative features which differ from conventional design standards.

www.marstonholdings.co.uk/projectcentre

Client

Project: Travelling Safety ETRO

Drawing Title

Slateford Road ETRO
Sheet 03 of 07


Drawing Status

FOR INFORMATION

Drawn	Designed	Date	Scale	Size
LC	KR	NOV 2021	1:500m	A1

Drawing No. Slateford Rd ETRO 2021-03

Rev	0
-----	---

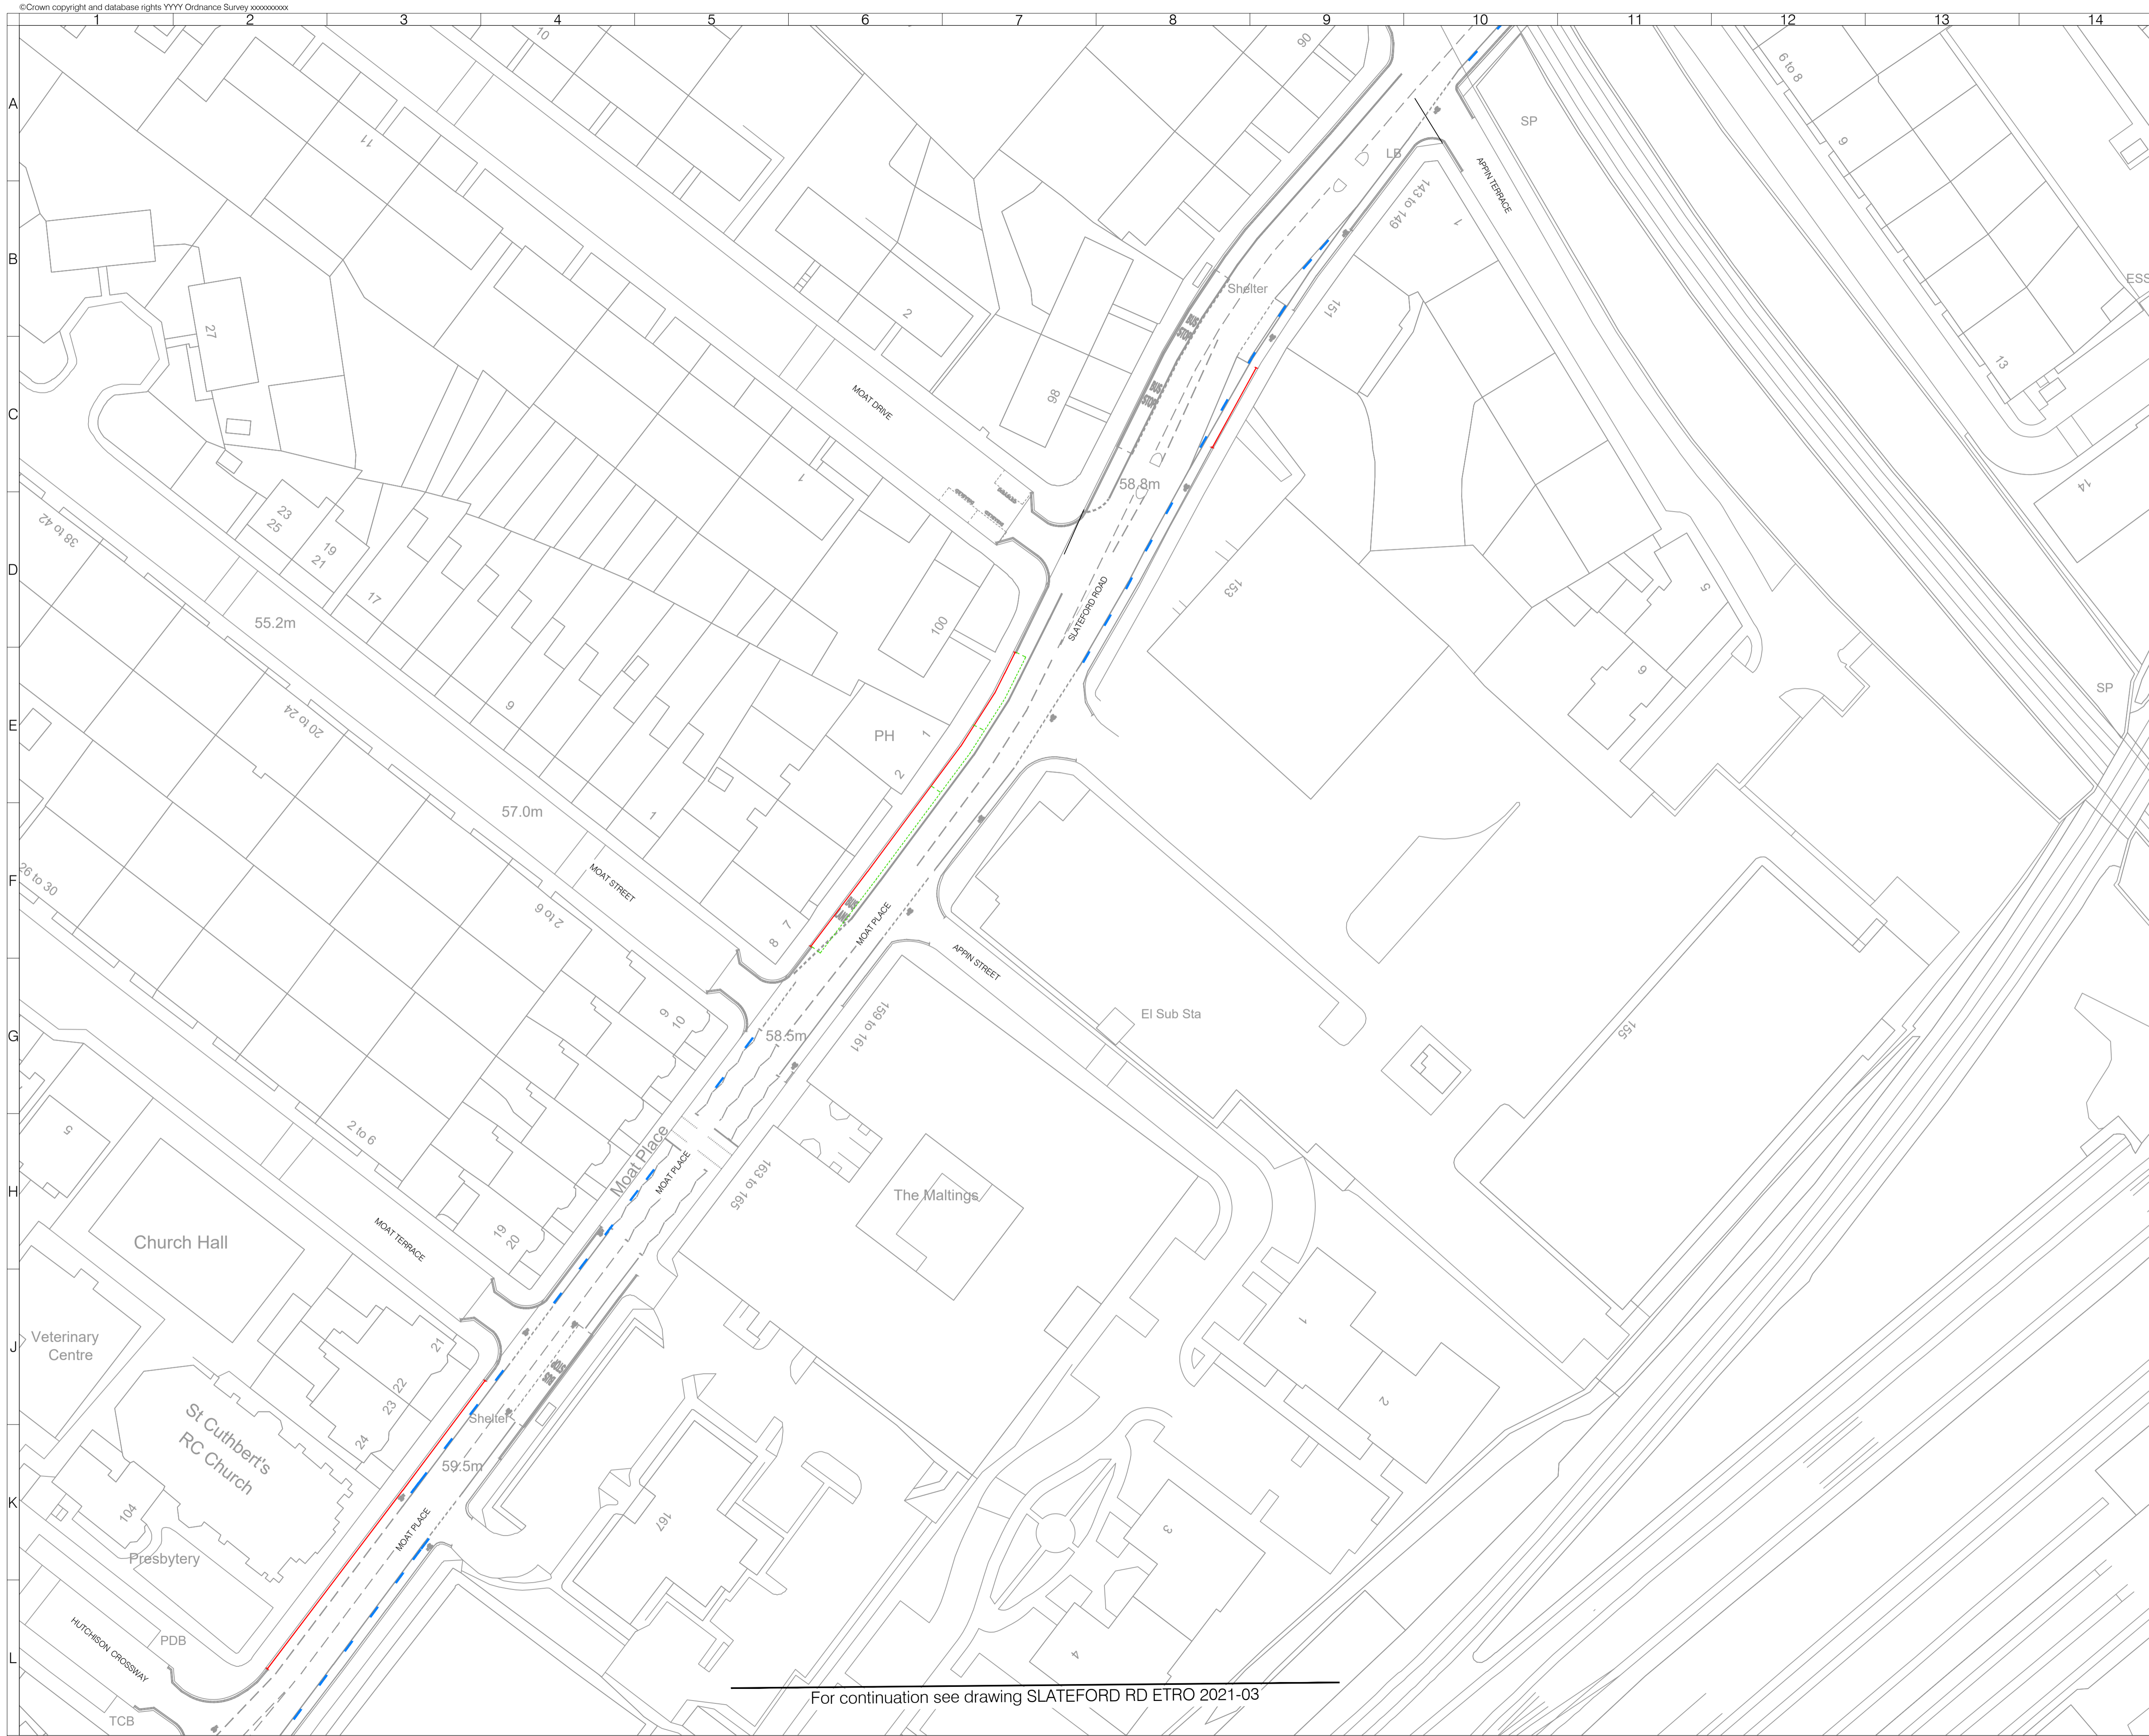

- NOTES:**
- Existing waiting restrictions
 - Existing no waiting at any time
 - No stopping:
7:30am - 6:30pm Monday - Friday and 8:30am - 6:30pm Saturday
 - No stopping Monday - Friday
7:30am - 9:30am and 4:00pm - 6:30pm
Loading only Monday - Friday
9:30am - 4:00pm and Saturday all day
 - No stopping Monday - Friday
7:30am - 9:30am and 4:00pm - 6:30pm
Parking Monday - Friday 9:30am - 4:00pm and Saturday all day
 - Existing bus stop

DRAWING ISSUE DISCLAIMER

THIS DRAWING HAS BEEN PRODUCED FOR INFORMATION AND/OR DISCUSSION PURPOSES ONLY. IT DOES NOT FORM ANY PART OF THE CONTRACTUAL DRAWING SET AND IS NOT FOR PUBLICATION.

UNCONTROLLED DOCUMENT

Rev	Date	Description	Drn	Chk	App
0	-	-	-	-	-

This drawing has been specifically prepared to meet the requirements of the named client and may contain design and innovative features which differ from conventional design standards.



www.marstonholdings.co.uk/projectcentre

Client



Project

Travelling Safety ETRO

Drawing Title


Slateford Road ETRO
Sheet 04 of 07

Drawing Status

FOR INFORMATION

Drawn	Designed	Date	Scale	Size
LC	KR	DEC 2021	1:500m	A1
Drawing No.				Rev
Slateford Rd ETRO 2021-04				0

For continuation see drawing SLATEFORD RD ETRO 2021-03

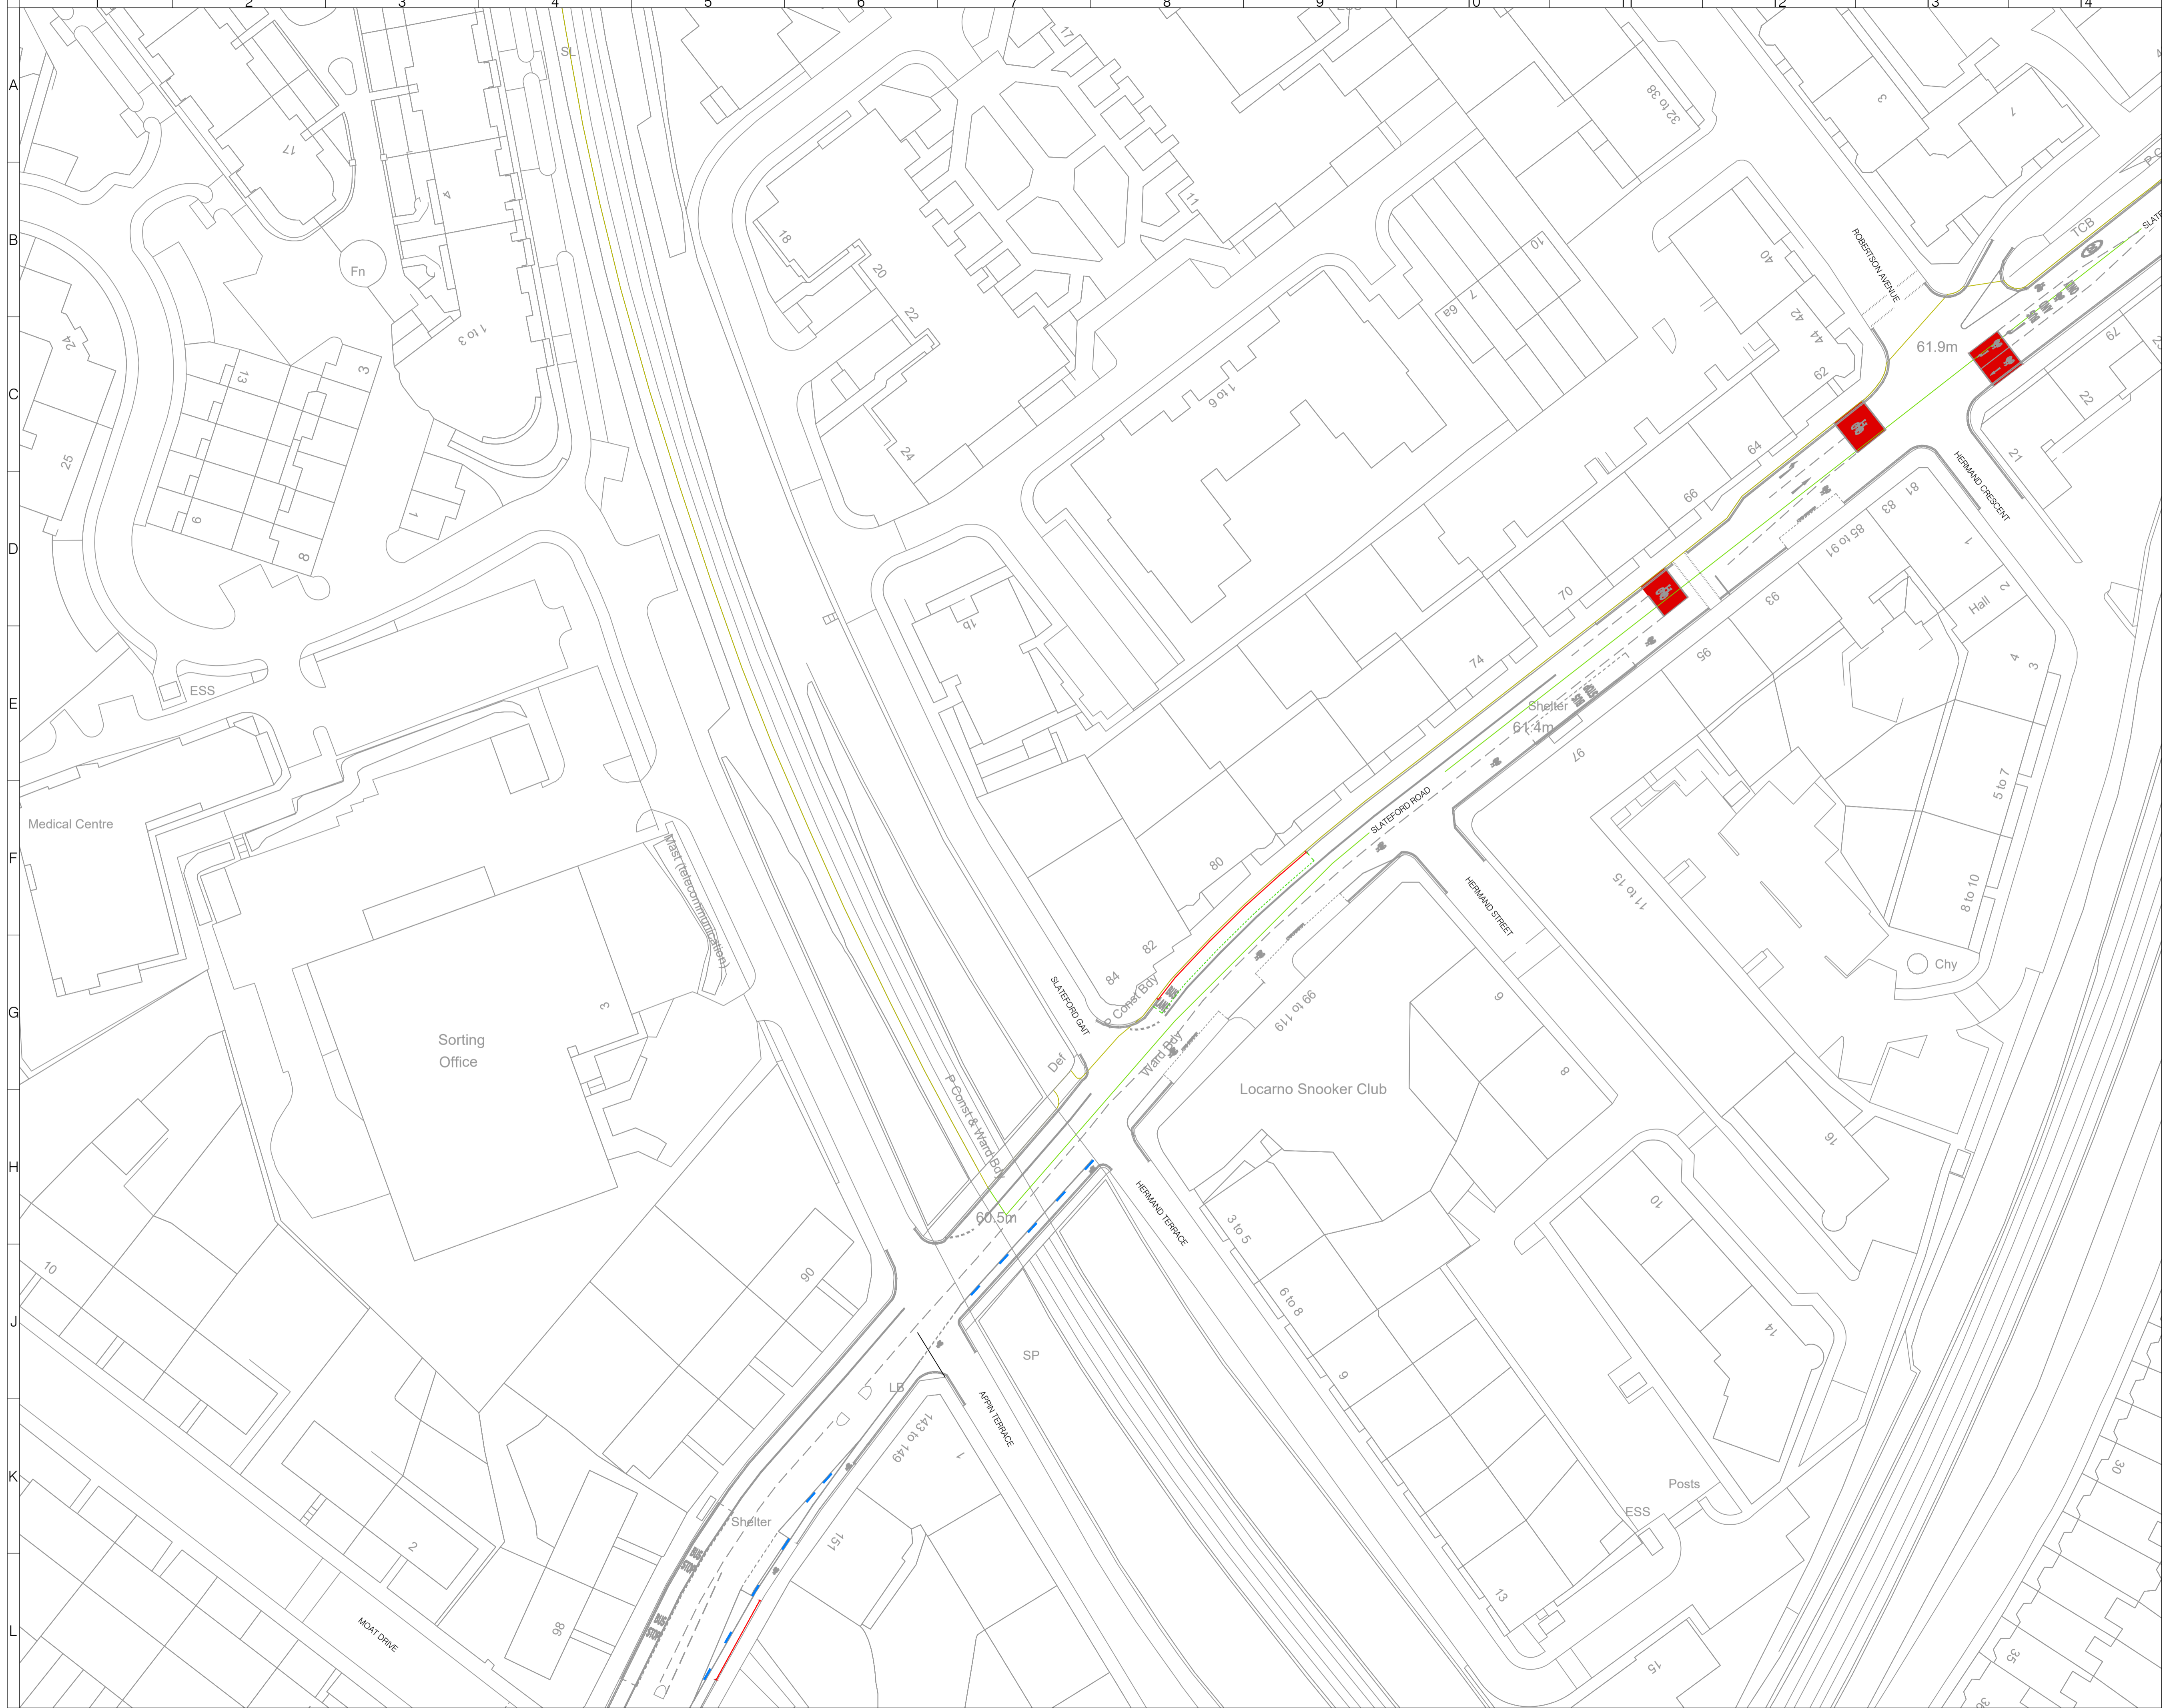

- NOTES:**
- Existing waiting restrictions
 - Existing no waiting at any time
 - No stopping:
7:30am - 6:30pm Monday - Friday and 8:30am - 6:30pm Saturday
 - No stopping Monday - Friday
7:30am - 9:30am and 4:00pm - 6:30pm
Loading only Monday - Friday
9:30am - 4:00pm and Saturday all day
 - No stopping Monday - Friday
7:30am - 9:30am and 4:00pm - 6:30pm
Parking Monday - Friday 9:30am - 4:00pm and Saturday all day
 - Existing bus stop

DRAWING ISSUE DISCLAIMER

THIS DRAWING HAS BEEN PRODUCED FOR INFORMATION AND/OR DISCUSSION PURPOSES ONLY. IT DOES NOT FORM ANY PART OF THE CONTRACTUAL DRAWING SET AND IS NOT FOR PUBLICATION.

UNCONTROLLED DOCUMENT

Rev	Date	Description	Drn	Chk	App
0					

This drawing has been specifically prepared to meet the requirements of the named client and may contain design and innovative features which differ from conventional design standards.



www.marstonholdings.co.uk/projectcentre

Client



Project

Travelling Safety ETRO

Drawing Title

Slateford Road ETRO
Sheet 05 of 07

Drawing Status

FOR INFORMATION


Drawn	Designed	Date	Scale	Size
LC	KR	DEC 2021	1:500m	A1

Drawing No.

Slateford Rd ETRO 2021-05

Rev

0

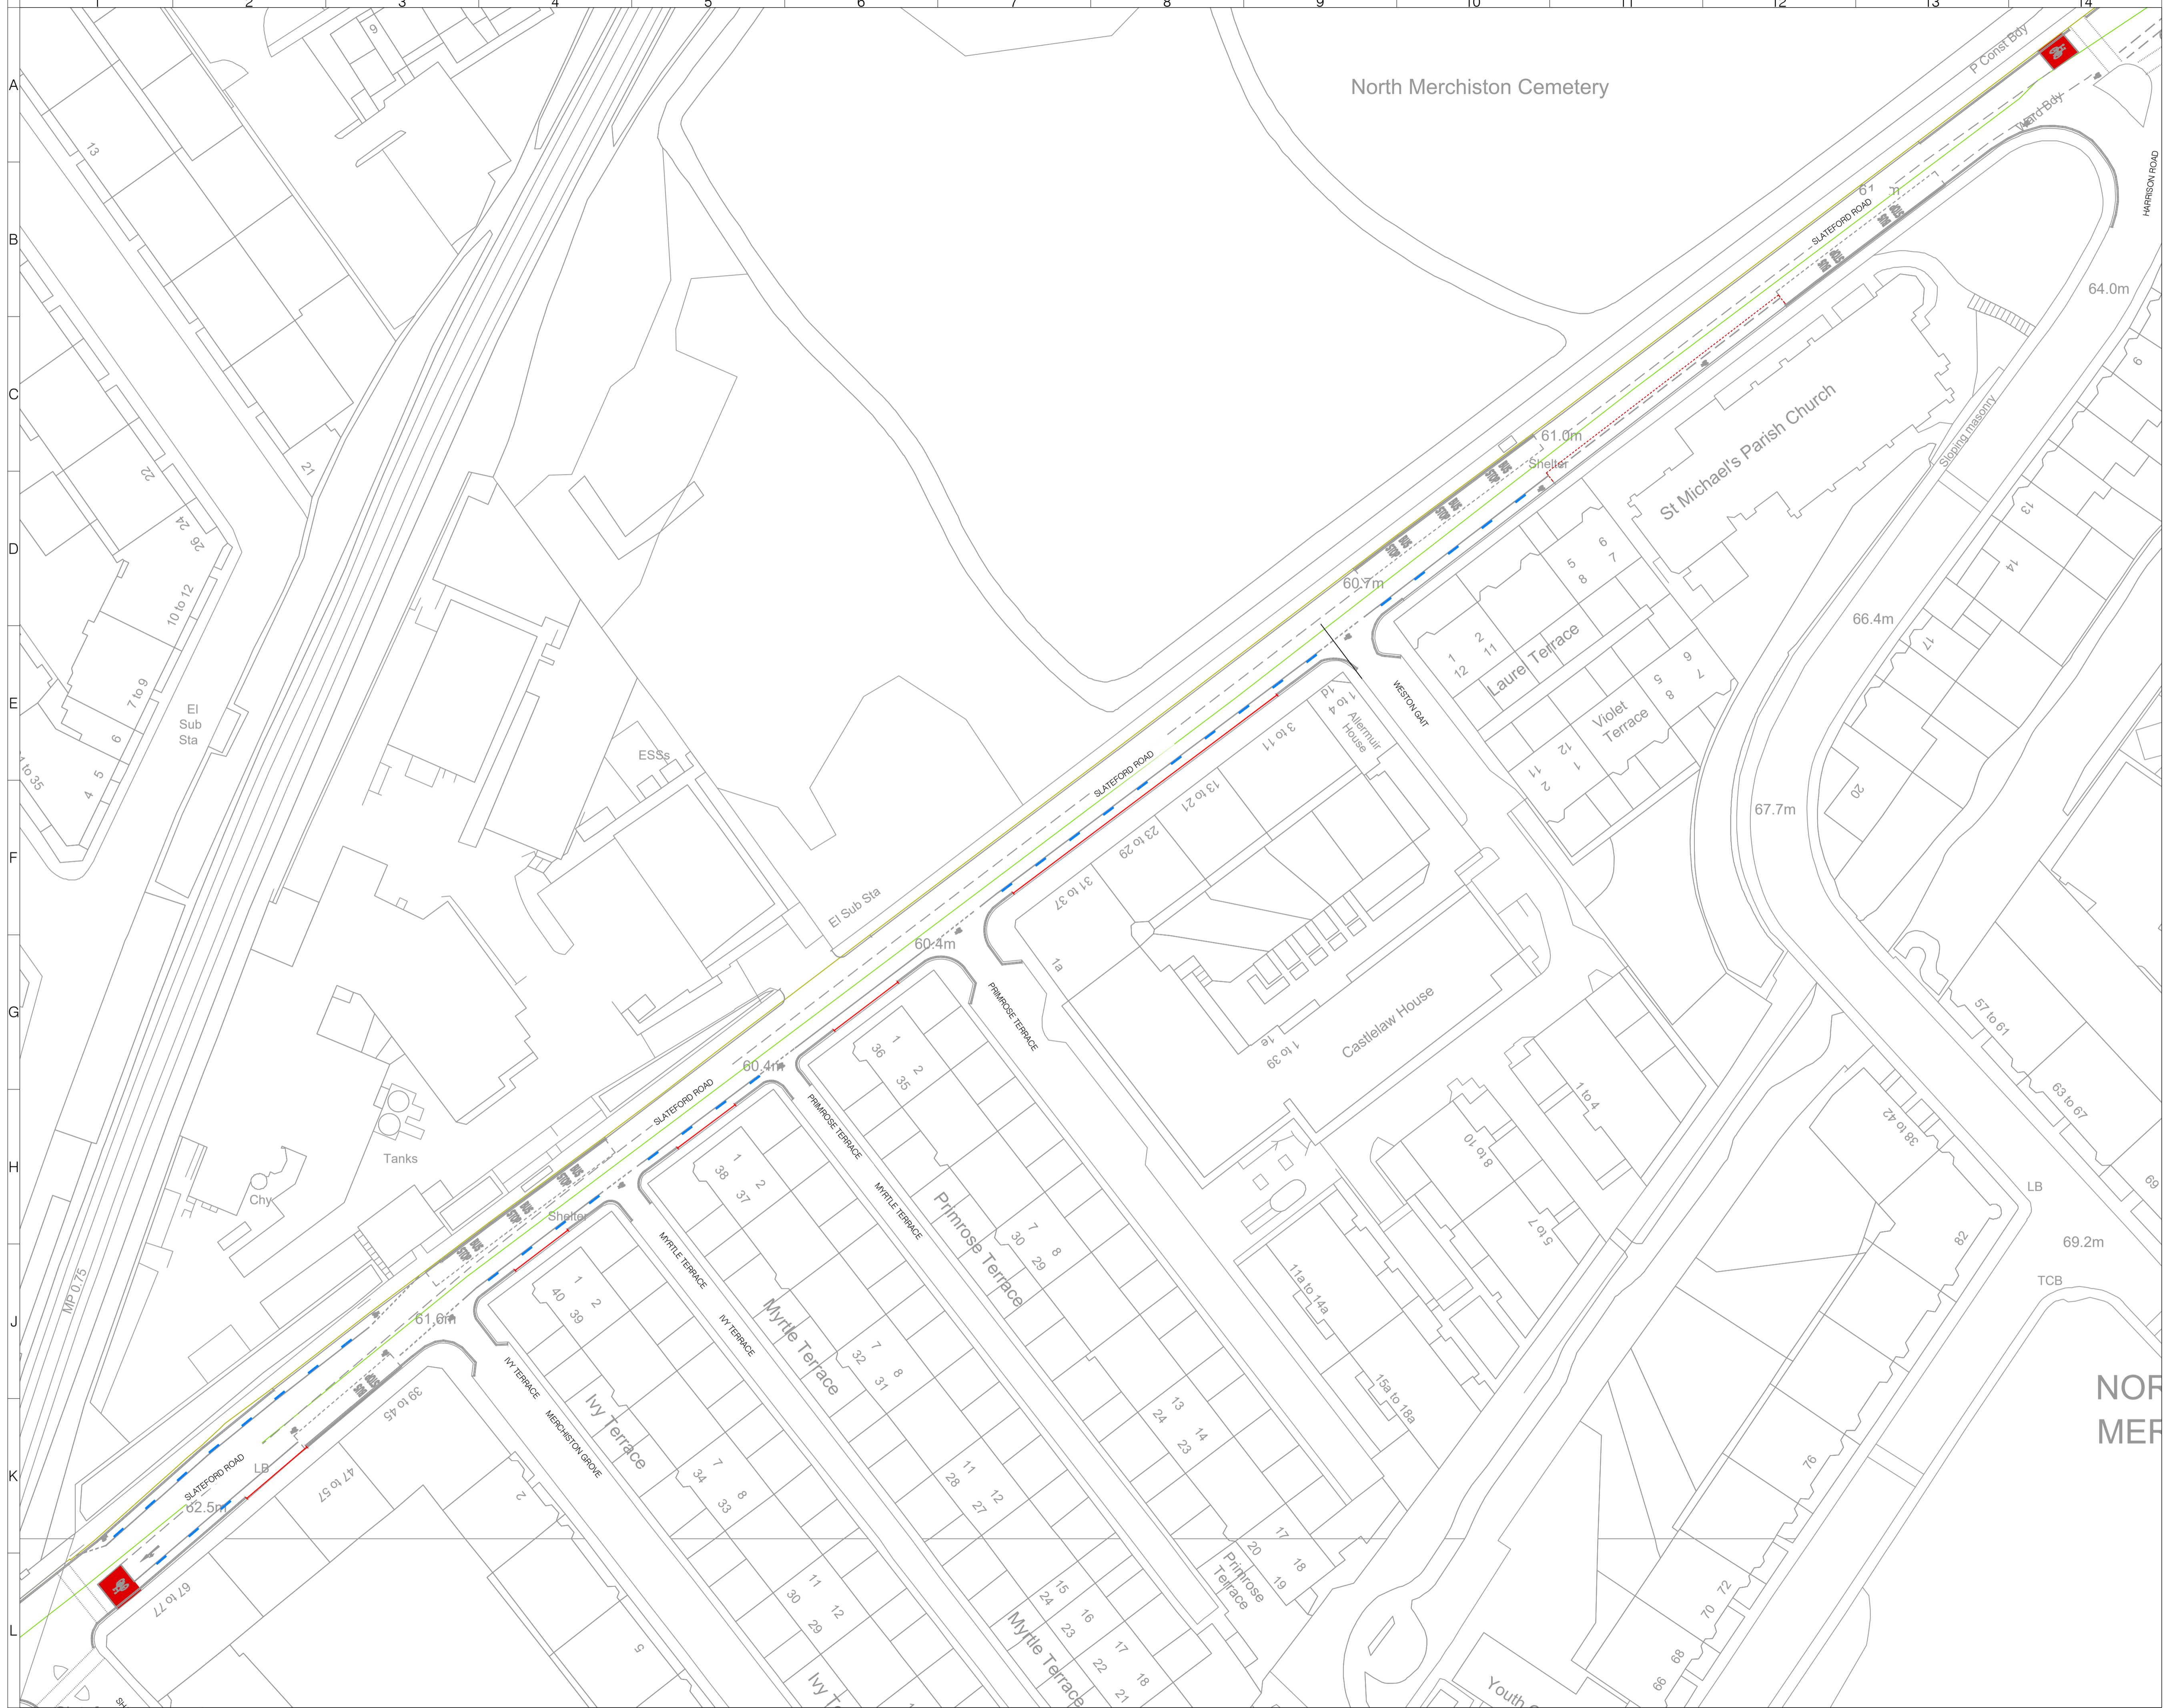

- NOTES:**
- Existing waiting restrictions
 - Existing no waiting at any time
 - No stopping:
7:30am - 6:30pm Monday - Friday and 8:30am - 6:30pm Saturday
 - No stopping Monday - Friday
7:30am - 9:30am and 4:00pm - 6:30pm
Loading only Monday - Friday
9:30am - 4:00pm and Saturday all day
 - No stopping Monday - Friday
7:30am - 9:30am and 4:00pm - 6:30pm
Parking Monday - Friday 9:30am - 4:00pm and Saturday all day
 - Existing bus stop

DRAWING ISSUE DISCLAIMER

THIS DRAWING HAS BEEN PRODUCED FOR INFORMATION AND/OR DISCUSSION PURPOSES ONLY. IT DOES NOT FORM ANY PART OF THE CONTRACTUAL DRAWING SET AND IS NOT FOR PUBLICATION.

UNCONTROLLED DOCUMENT

Rev	Date	Description	Drn	Chk	App
0					

This drawing has been specifically prepared to meet the requirements of the named client and may contain design and innovative features which differ from conventional design standards.



Client
EDINBURGH
THE CITY OF EDINBURGH COUNCIL


Project
Travelling Safely ETRO

Drawing Title
Slateford Road ETRO
Sheet 06 of 07

Drawing Status
FOR INFORMATION

Drawn	Designed	Date	Scale	Size
LC	KR	DEC 2021	1:500m	A1

Drawing No.	Rev
Slateford Rd ETRO 2021-06	0

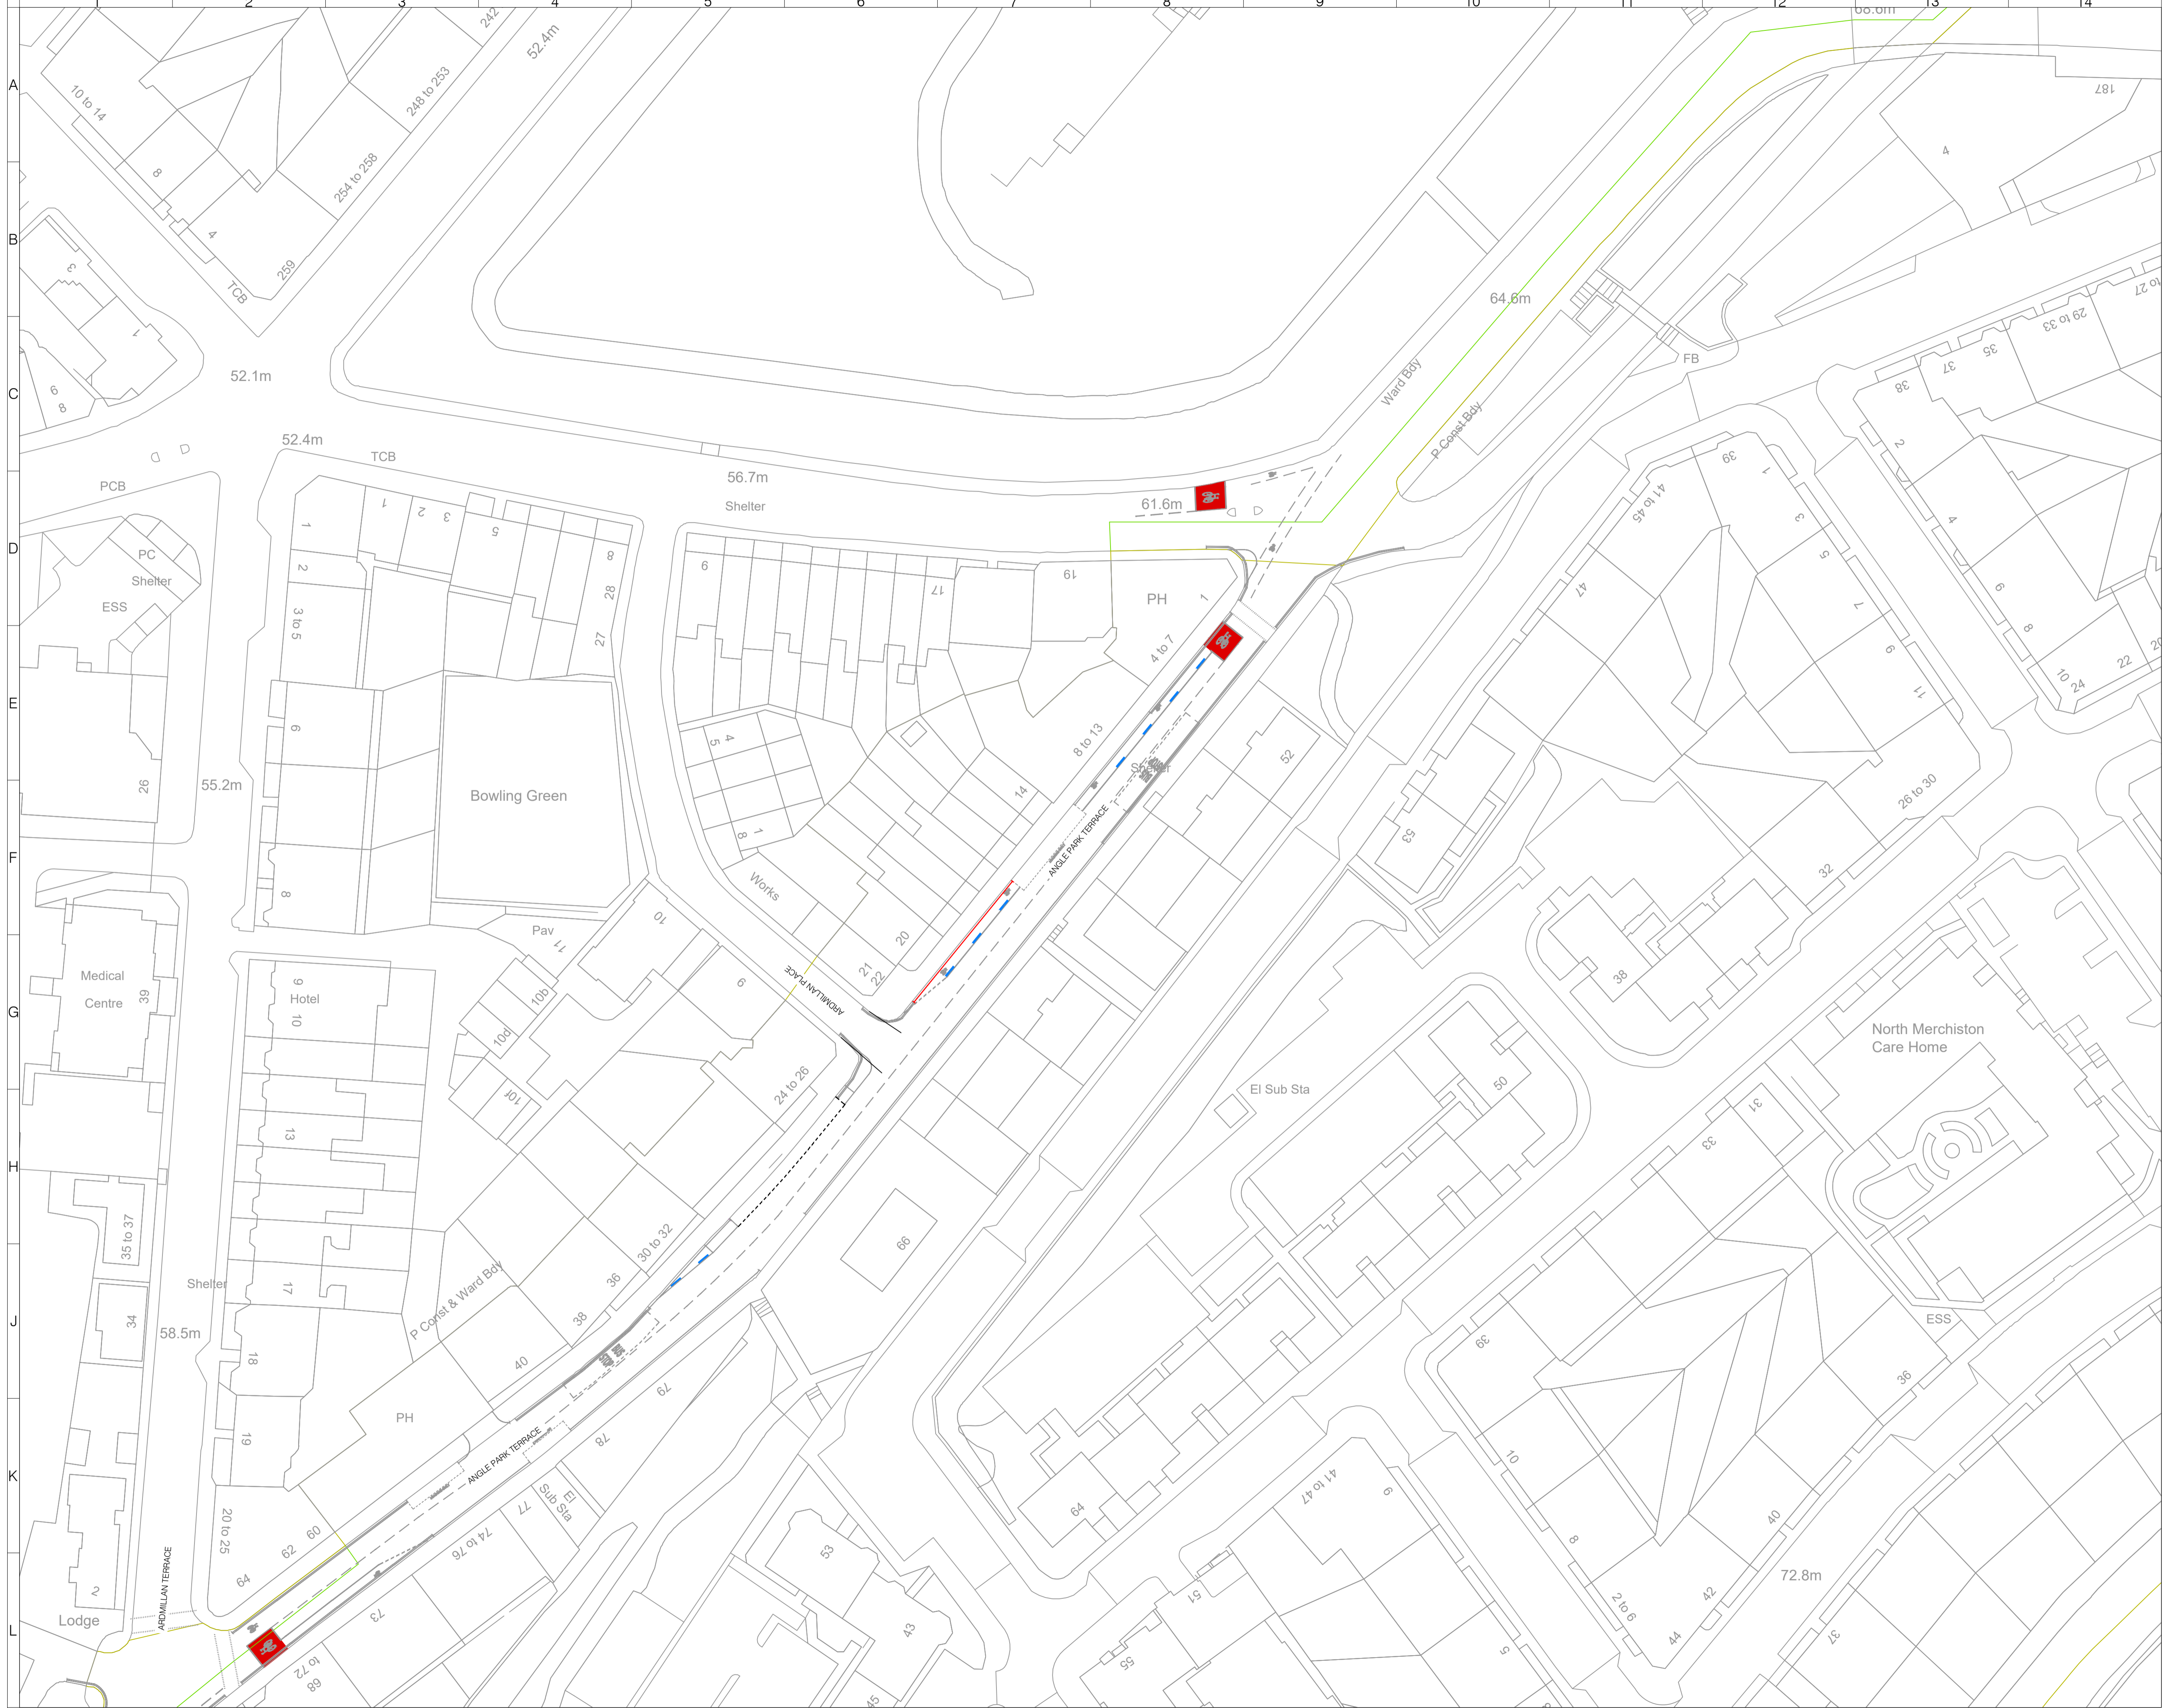

- NOTES:**
- Existing waiting restrictions
 - Existing no waiting at any time
 - No stopping:
7:30am - 6:30pm Monday - Friday and 8:30am - 6:30pm Saturday
 - No stopping Monday - Friday
7:30am - 9:30am and 4:00pm - 6:30pm
Loading only Monday - Friday
9:30am - 4:00pm and Saturday all day
 - No stopping Monday - Friday
7:30am - 9:30am and 4:00pm - 6:30pm
Parking Monday - Friday 9:30am - 4:00pm and Saturday all day
 - Existing bus stop

DRAWING ISSUE DISCLAIMER

THIS DRAWING HAS BEEN PRODUCED FOR INFORMATION AND/OR DISCUSSION PURPOSES ONLY. IT DOES NOT FORM ANY PART OF THE CONTRACTUAL DRAWING SET AND IS NOT FOR PUBLICATION.

UNCONTROLLED DOCUMENT

Rev	Date	Description	Drn	Chk	App
0	-	-	-	-	-

This drawing has been specifically prepared to meet the requirements of the named client and may contain design and innovative features which differ from conventional design standards.



www.marstonholdings.co.uk/projectcentre

Client



Project

Travelling Safety ETRO

Drawing Title

Slateford Road ETRO
Sheet 07 of 07

Drawing Status

FOR INFORMATION

Drawn	Designed	Date	Scale	Size
LC	KR	DEC 2021	1:500m	A1

Drawing No.

Slateford Rd ETRO 2021-07

Rev

0