



- NOTES:
- Existing waiting restrictions
  - Existing no waiting at any time
  - Existing white lining
  - Existing no loading/unloading between as shown hours
  - Existing no loading/unloading at any time
  - Proposed no waiting at any time
  - Existing waiting restrictions to be updated to proposed no waiting at any time
  - Proposed no loading between times shown (07:30 - 09:30am and 16:00 - 18:30pm)

Rev	Date	Description	Drn	Chk	App
0	OCT 2022	FOR APPROVAL	SM	NC	TG

This drawing has been specifically prepared to meet the requirements of the named client and may contain design and innovative features which differ from conventional design standards.

**PROJECT CENTRE**  
www.marstonholdings.co.uk/projectcentre

Client  
**EDINBURGH**  
THE CITY OF EDINBURGH COUNCIL


Project  
TRAVELLING SAFELY

Drawing Title  
CRAIGMILLAR PARK CORRIDOR  
SHEET 01 OF 02

Drawing Status  
ETRO/21/29 South Plans

Drawn	Designed	Date	Scale	Size
SM	KR	OCT 2022	1:500	A1

Drawing No. 1000007733-3-0109 Rev 0

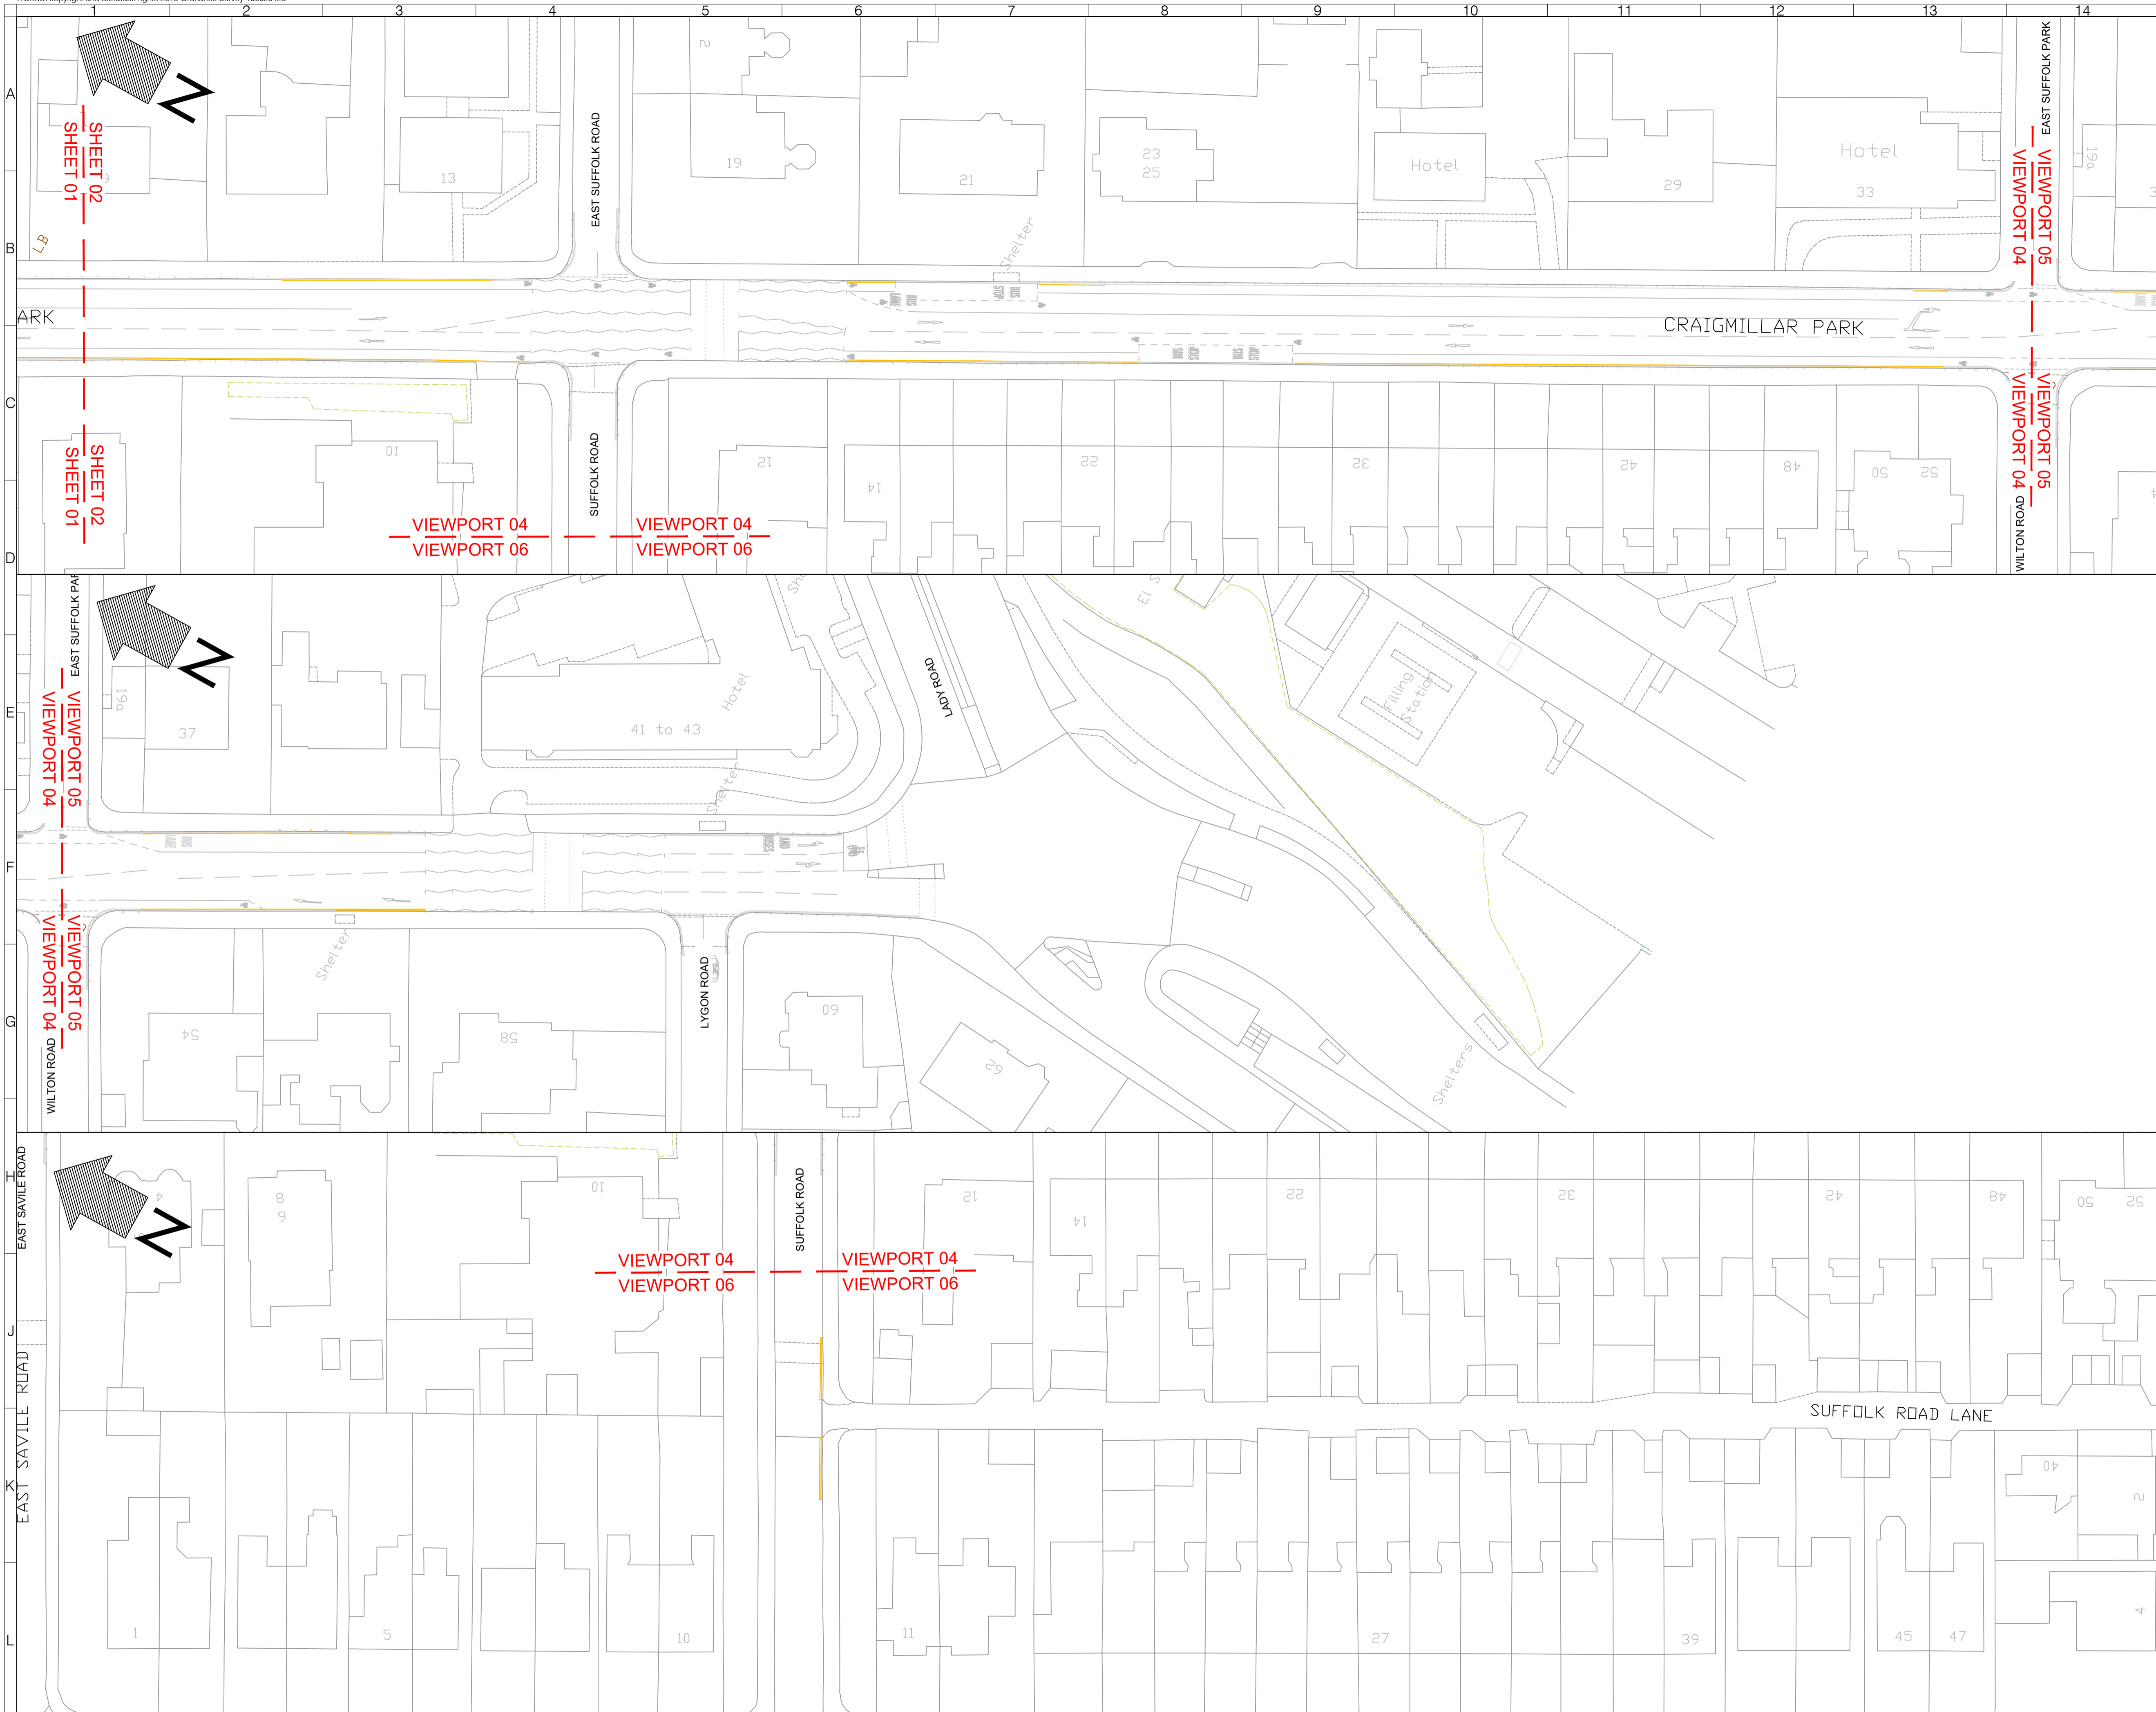

- NOTES:
- Existing waiting restrictions
  - Existing no waiting at any time
  - Existing white lining
  - Existing no loading/unloading between as shown hours
  - Existing no loading/unloading at any time
  - Proposed no waiting at any time
  - Existing waiting restrictions to be updated to proposed no waiting at any time
  - Proposed no loading between times shown (07:30 - 09:30am and 16:00 - 18:30pm)

Rev	Date	Description	Drn	Chk	App
0	OCT 2022	FOR APPROVAL	SM	NC	TG

This drawing has been specifically prepared to meet the requirements of the named client and may contain design and innovative features which differ from conventional design standards.

**PROJECT CENTRE**

www.marstonholdings.co.uk/projectcentre


Client  
**EDINBURGH**  
 THE CITY OF EDINBURGH COUNCIL






Project  
 TRAVELLING SAFELY

Drawing Title  
 CRAIGMILLAR PARK CORRIDOR  
 SHEET 02 OF 02

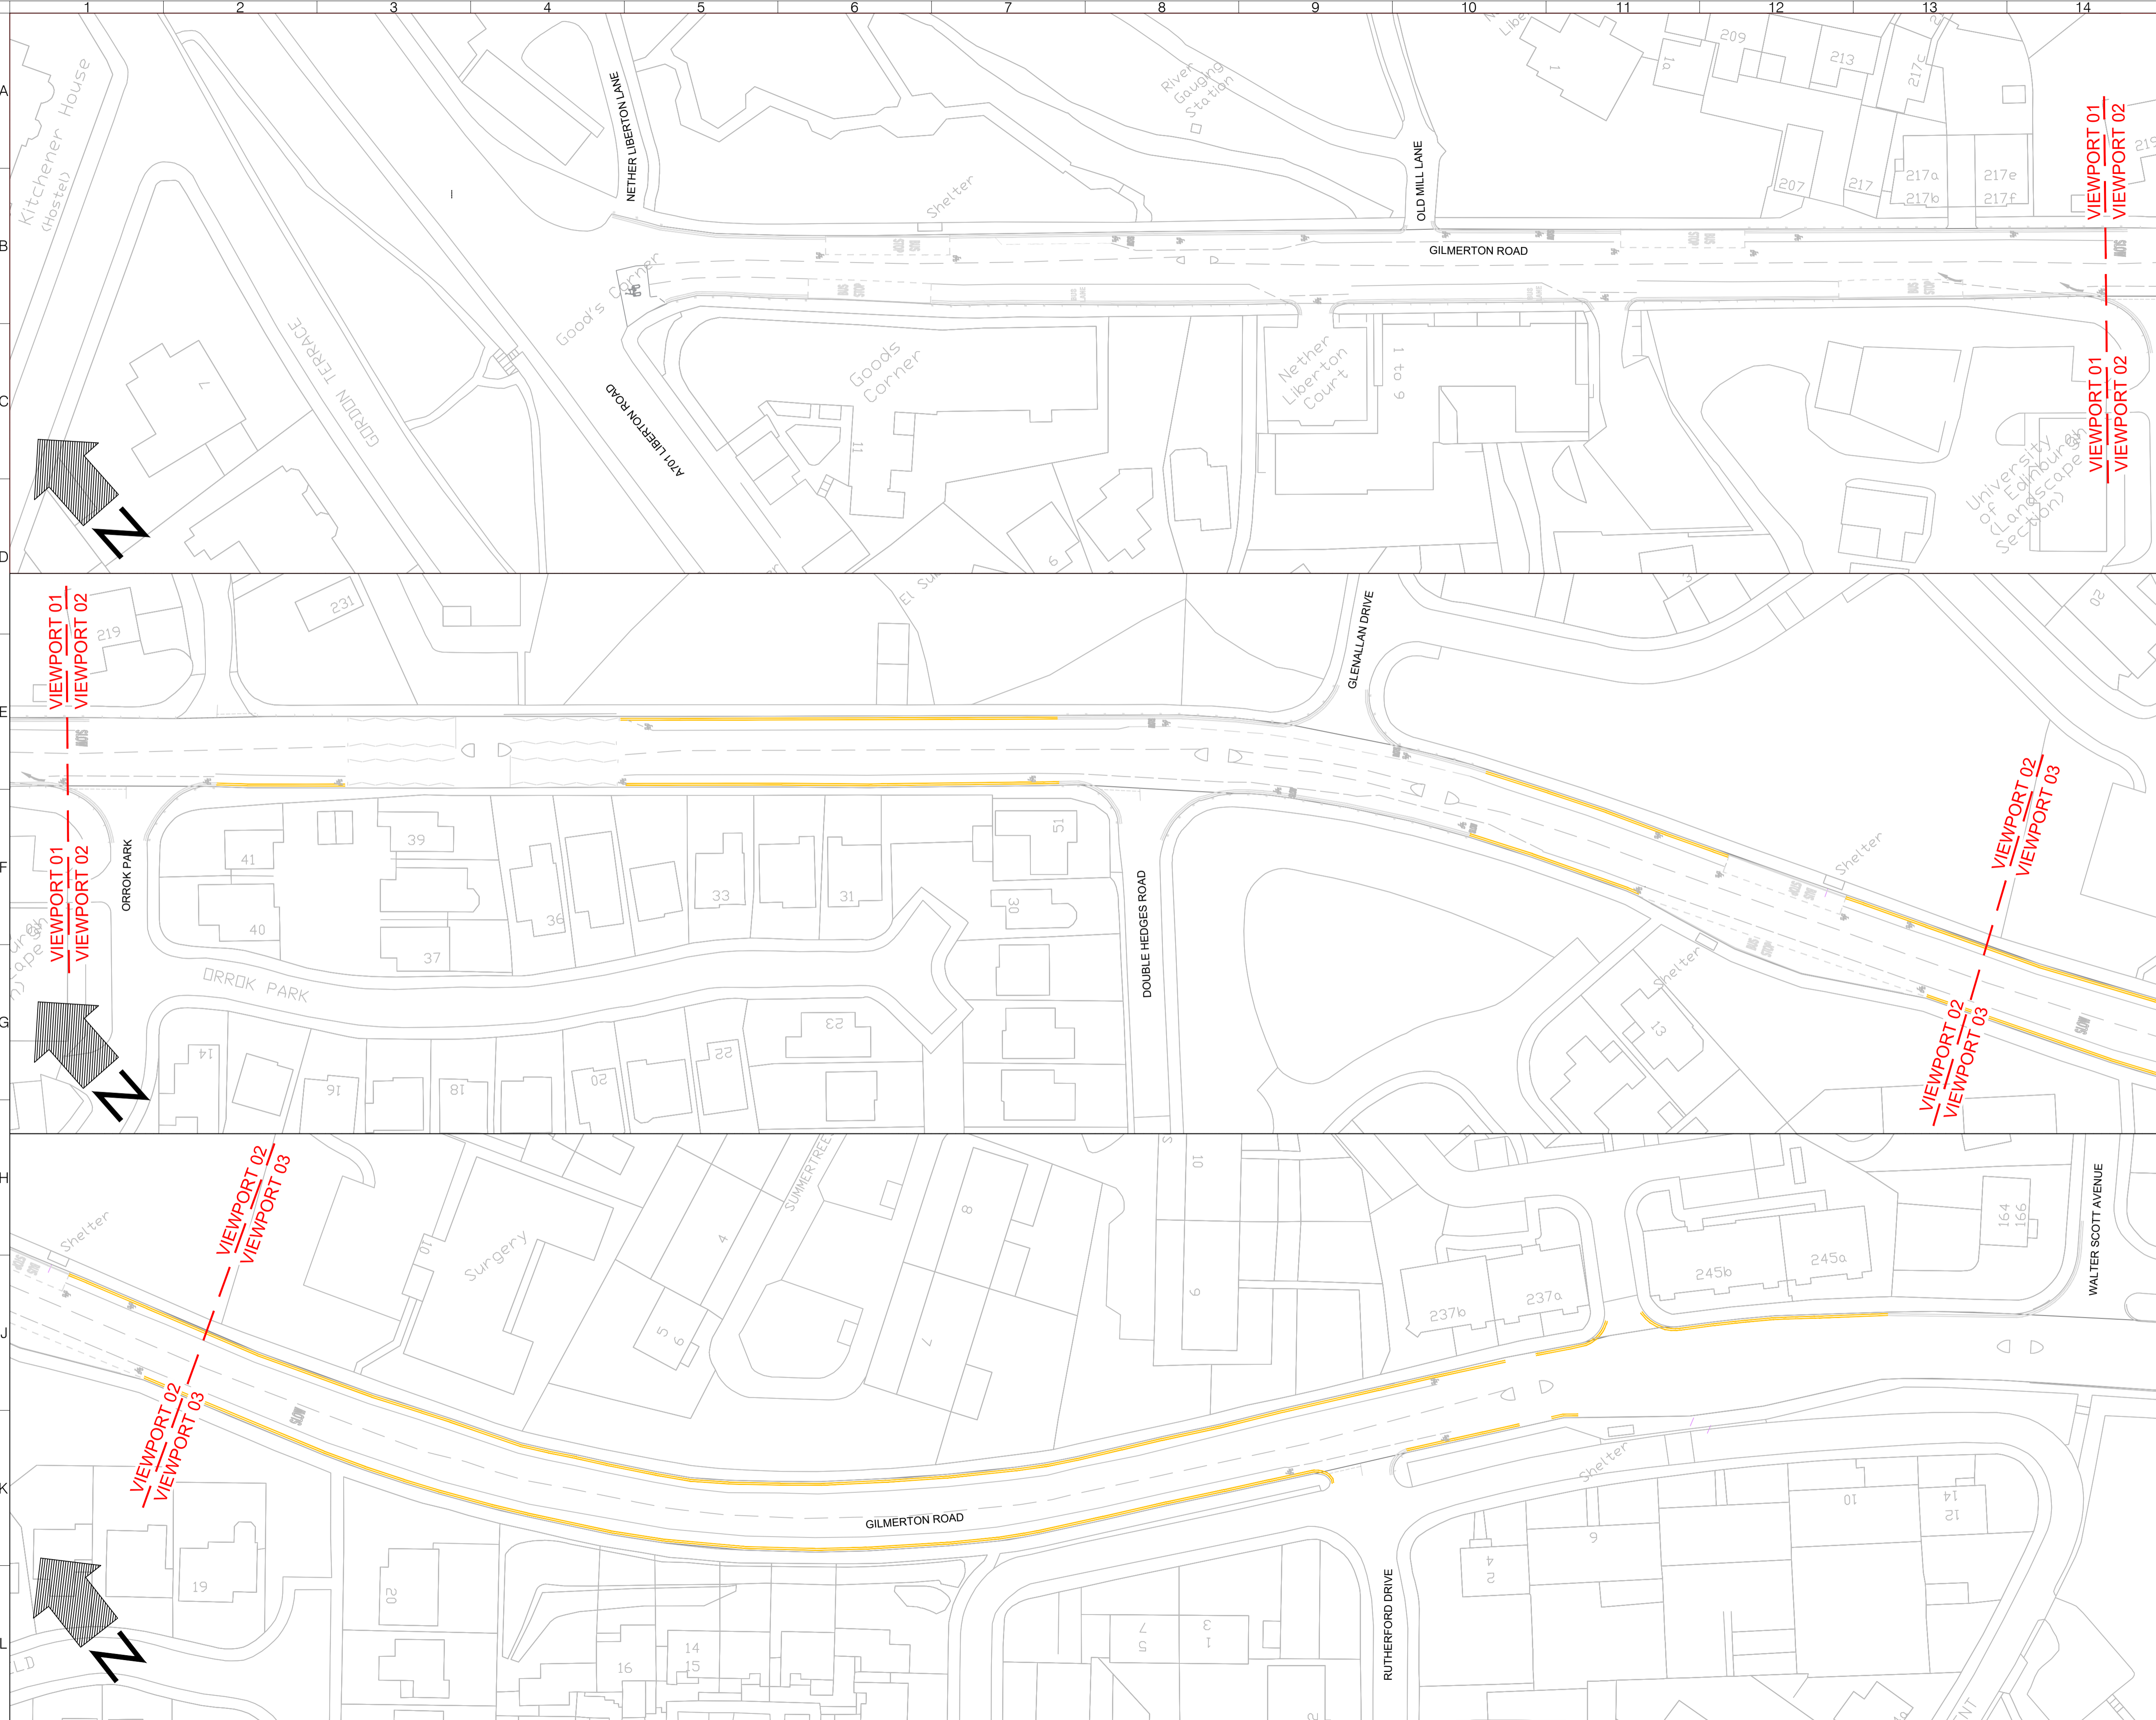Drawing Status  
 ETRO/21/29 South Plans

Drawn	Designed	Date	Scale	Size
SM	KR	OCT 2022	1:500	A1
Drawing No. 1000007733-3-0109				Rev 0



- NOTES:
-  Existing bus stop
  -  Existing no waiting at any time
  -  Existing no loading/unloading between as shown hours
  -  Existing no loading/unloading at any time
  -  Proposed no waiting at any time

Rev	Date	Description	Drm	Chk	App
0	OCT 2022	FOR APPROVAL	SM	NC	TG

This drawing has been specifically prepared to meet the requirements of the named client and may contain design and innovative features which differ from conventional design standards.

**PROJECT CENTRE**

www.marstonholdings.co.uk/projectcentre

**EDINBURGH**  
THE CITY OF EDINBURGH COUNCIL

Client					
Project					
TRAVELLING SAFELY					
Drawing Title					
GILMERTON ROAD SHEET 01 OF 01					
Drawing Status					
ETRO/21/29 South Plans					
Drawn	Designed	Date	Scale	Size	
SM	KR	OCT 2022	1:500	A1	
Drawing No.					Rev
1000007733-3-0110					0



- NOTES**
- Existing waiting restrictions
  - Existing no waiting at any time
  - Existing no loading/unloading at any time
  - Existing no loading/unloading between as shown hours
  - Proposed no waiting at any time
  - Proposed no loading/unloading, Mon-Fri 7:30am-9:30am & 4:00pm-6:30pm
  - Existing bus stop

Rev	Date	Description	Drn	Chk	App
0	OCT 2022	FOR APPROVAL	SM	NC	TG

This drawing has been specifically prepared to meet the requirements of the named client and may contain design and innovative features which differ from conventional design standards.

www.marstonholdings.co.uk/projectcentre

Client

Project

TRAVELLING SAFELY

Drawing Title

MAYFIELD ROAD  
SHEET 01 OF 03

Drawing Status


**ETRO/21/29 South Plans**

Drawn	Designed	Date	Scale	Size
SM	KR	OCT 2022	1:500	A1

Drawing No.

1000007733-3-0111

Rev 0

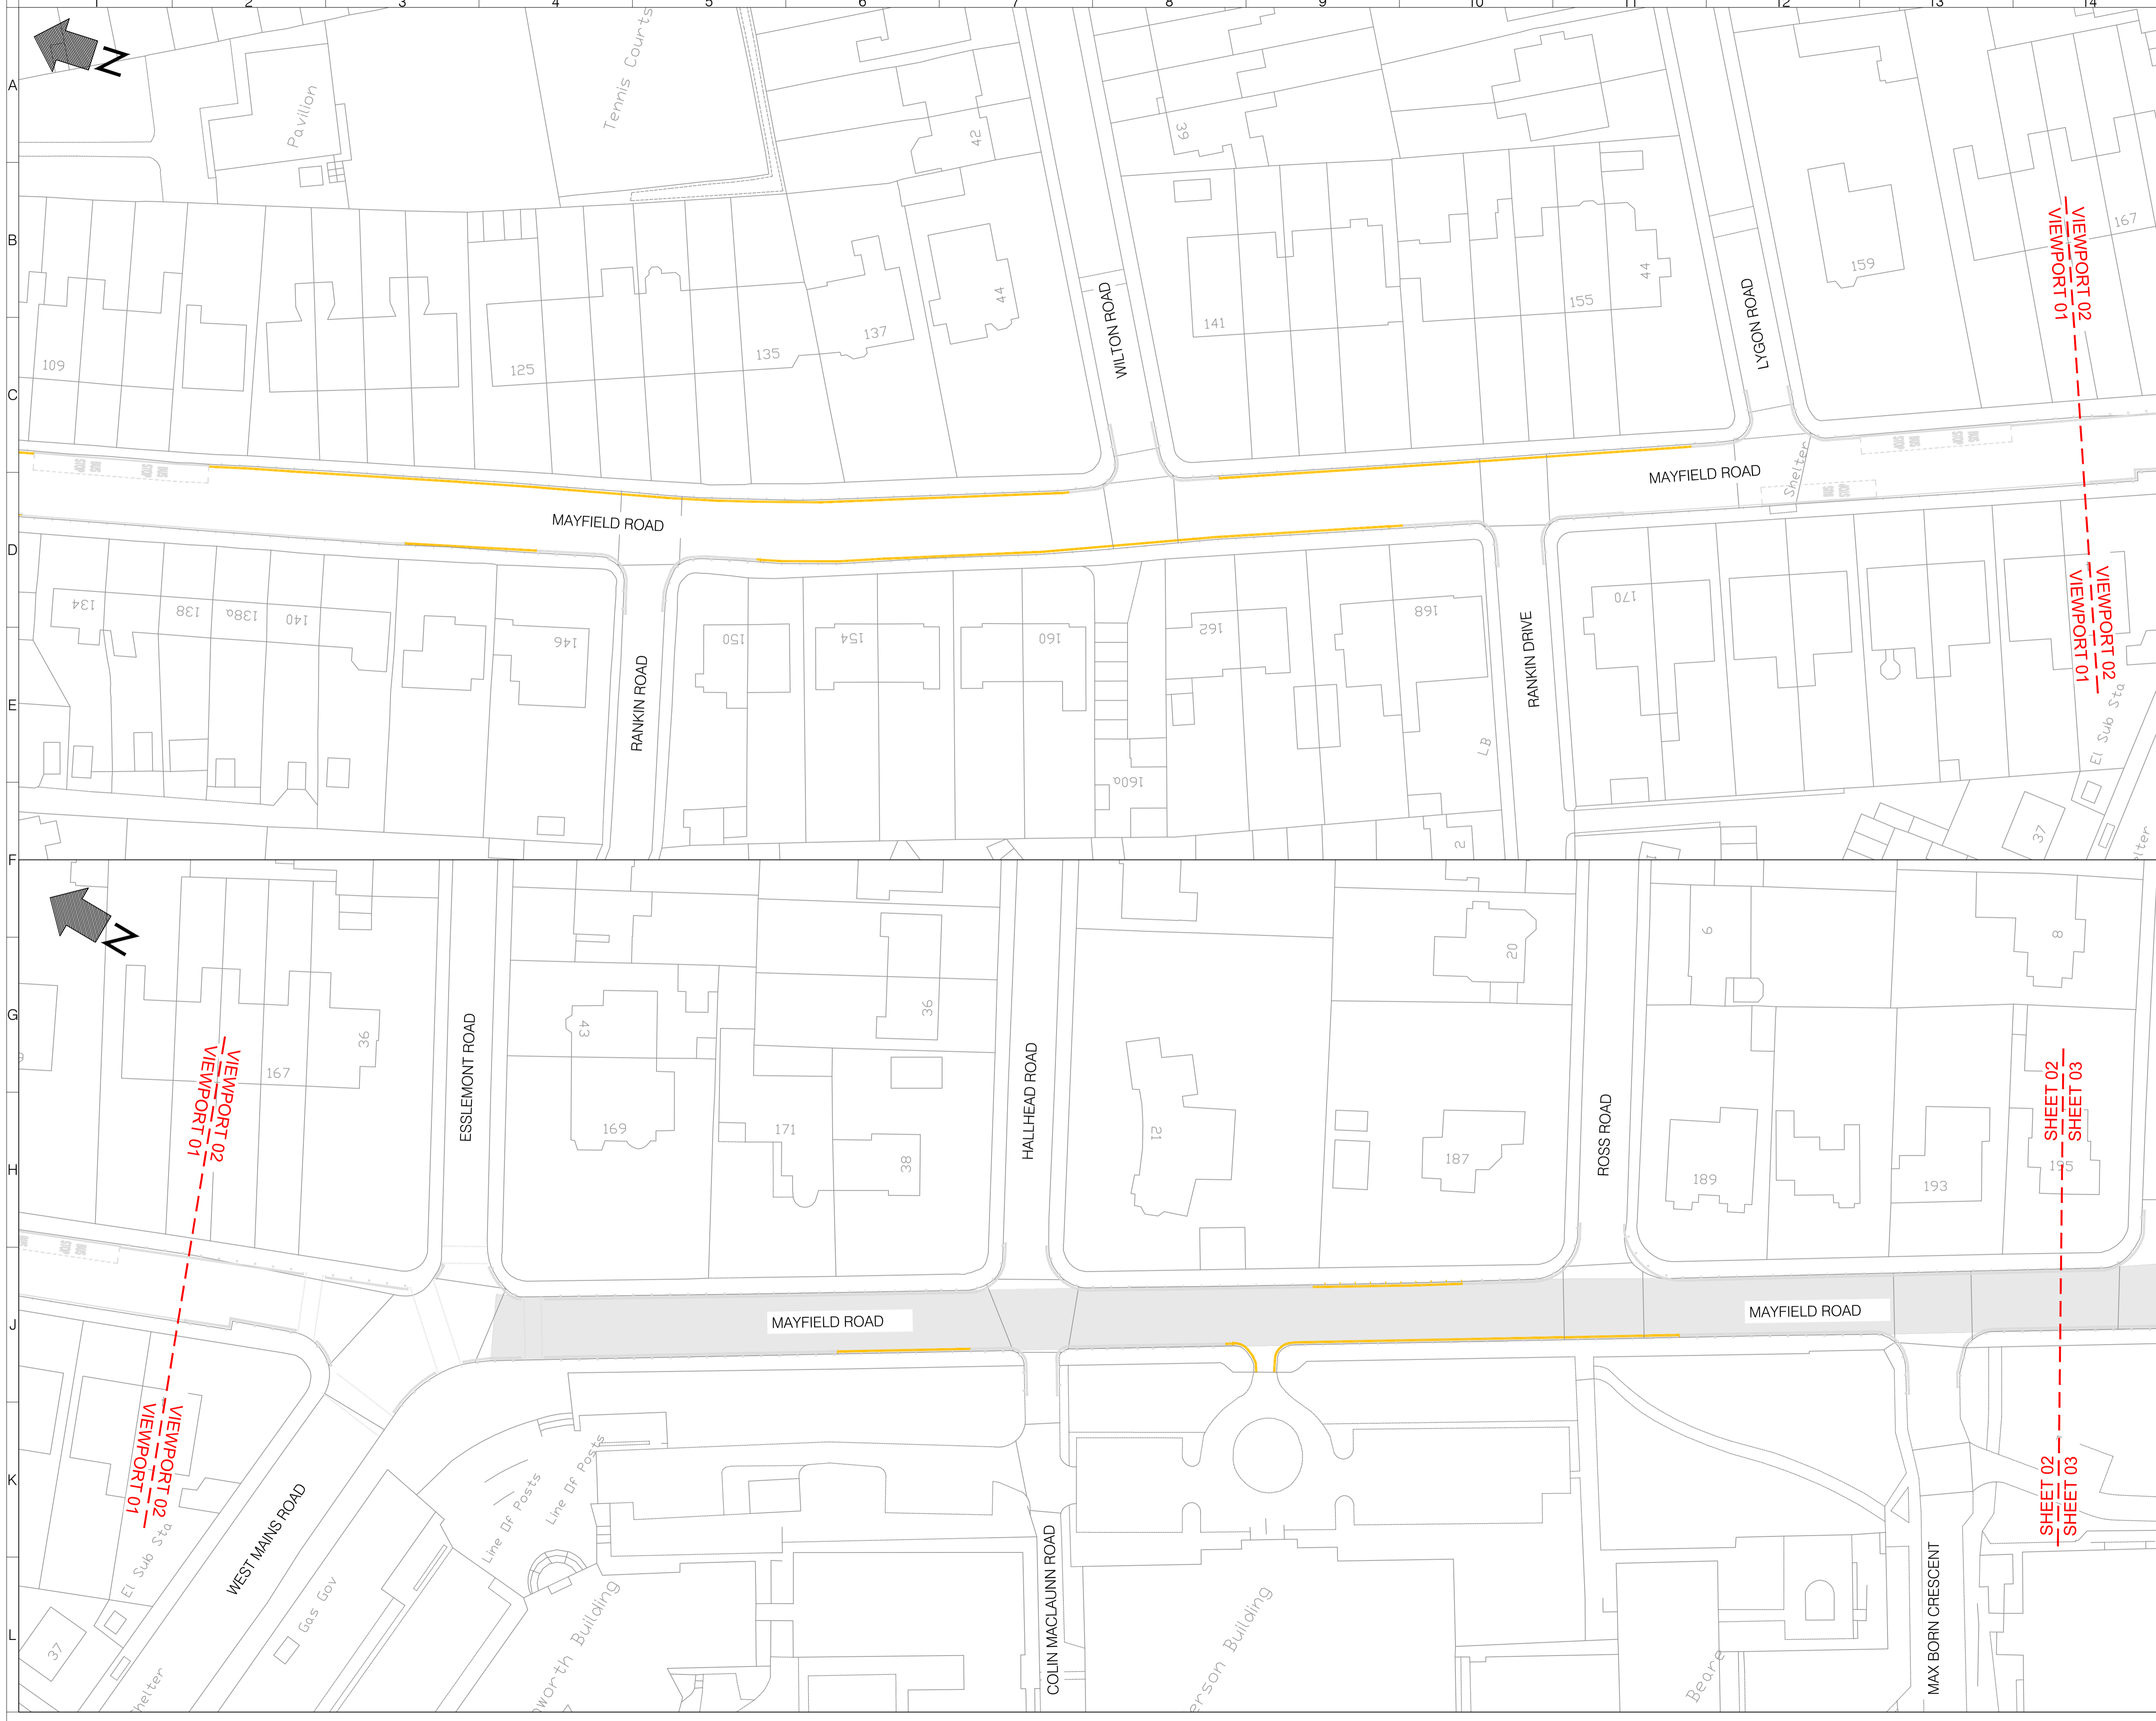

- NOTES**
- Existing waiting restrictions
  - Existing no waiting at any time
  - Existing no loading/unloading at any time
  - Existing no loading/unloading between as shown hours
  - Proposed no waiting at any time
  - Proposed no loading/unloading, Mon-Fri 7:30am-9:30am & 4:00pm-6:30pm
  - Existing bus stop
  - Proposed 20MPH speed limit zone

Rev	Date	Description	Drn	Chk	App
0	OCT 2022	FOR APPROVAL	SM	NC	TG

This drawing has been specifically prepared to meet the requirements of the named client and may contain design and innovative features which differ from conventional design standards.

www.marstonholdings.co.uk/projectcentre

Client

Project

TRAVELLING SAFELY

Drawing Title

MAYFIELD ROAD  
SHEET 02 OF 03


Drawing Status

**ETRO/21/29 South Plans**

Drawn	Designed	Date	Scale	Size
SM	KR	OCT 2022	1:500	A1

Drawing No.

1000007733-3-0111

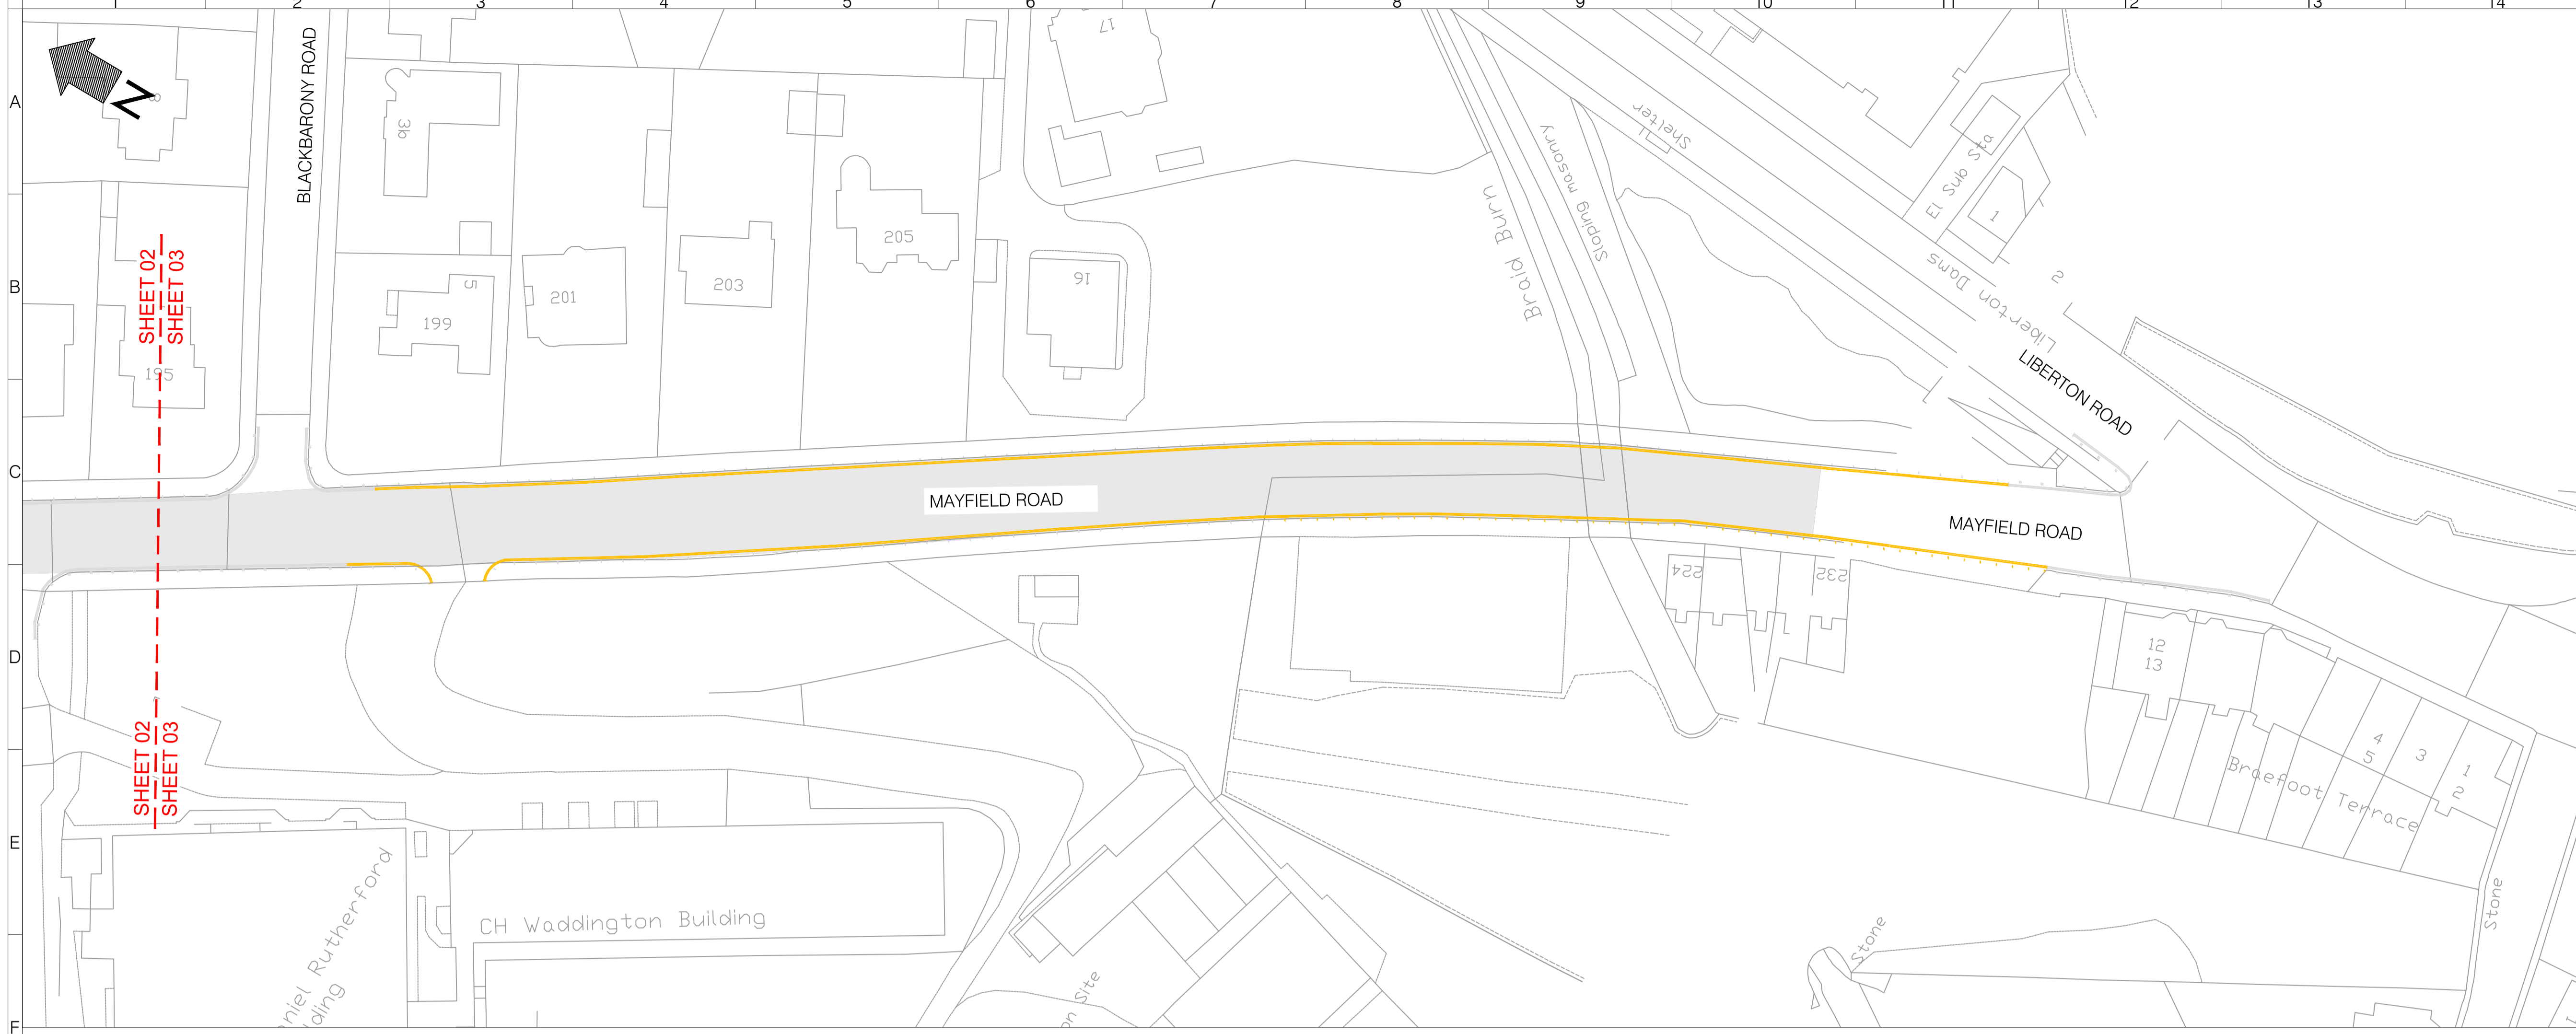

- NOTES**
- Existing no waiting at any time
  - Existing no loading/unloading at any time
  - Existing no loading/unloading between as shown hours
  - Proposed no waiting at any time
  - Proposed no loading/unloading, Mon-Fri 7:30am-9:30am & 4:00pm-6:30pm
  - Proposed 20MPH speed limit zone

Rev	Date	Description	Drn	Chk	App
0	OCT 2022	FOR APPROVAL		SM	NC TG

This drawing has been specifically prepared to meet the requirements of the named client and may contain design and innovative features which differ from conventional design standards.



www.marstonholdings.co.uk/projectcentre

Client



Project

TRAVELLING SAFELY

Drawing Title

MAYFIELD ROAD  
SHEET 03 OF 03

Drawing Status





**ETRO/21/29 South Plans**

Drawn	Designed	Date	Scale	Size
SM	KR	OCT 2022	1:500	A1

Drawing No.	Rev
1000007733-3-0111	0





- NOTES:
-  Existing no waiting at any time
  -  Proposed no waiting at any time
  -  Existing no loading/unloading between as shown hours
  -  Existing no loading/unloading at any time

Rev	Date	Description	Drm	Chk	App
0	OCT 2022	FOR APPROVAL	SM	NC	TG


This drawing has been specifically prepared to meet the requirements of the named client and may contain design and innovative features which differ from conventional design standards.

**PROJECT CENTRE**





www.marstonholdings.co.uk/projectcentre

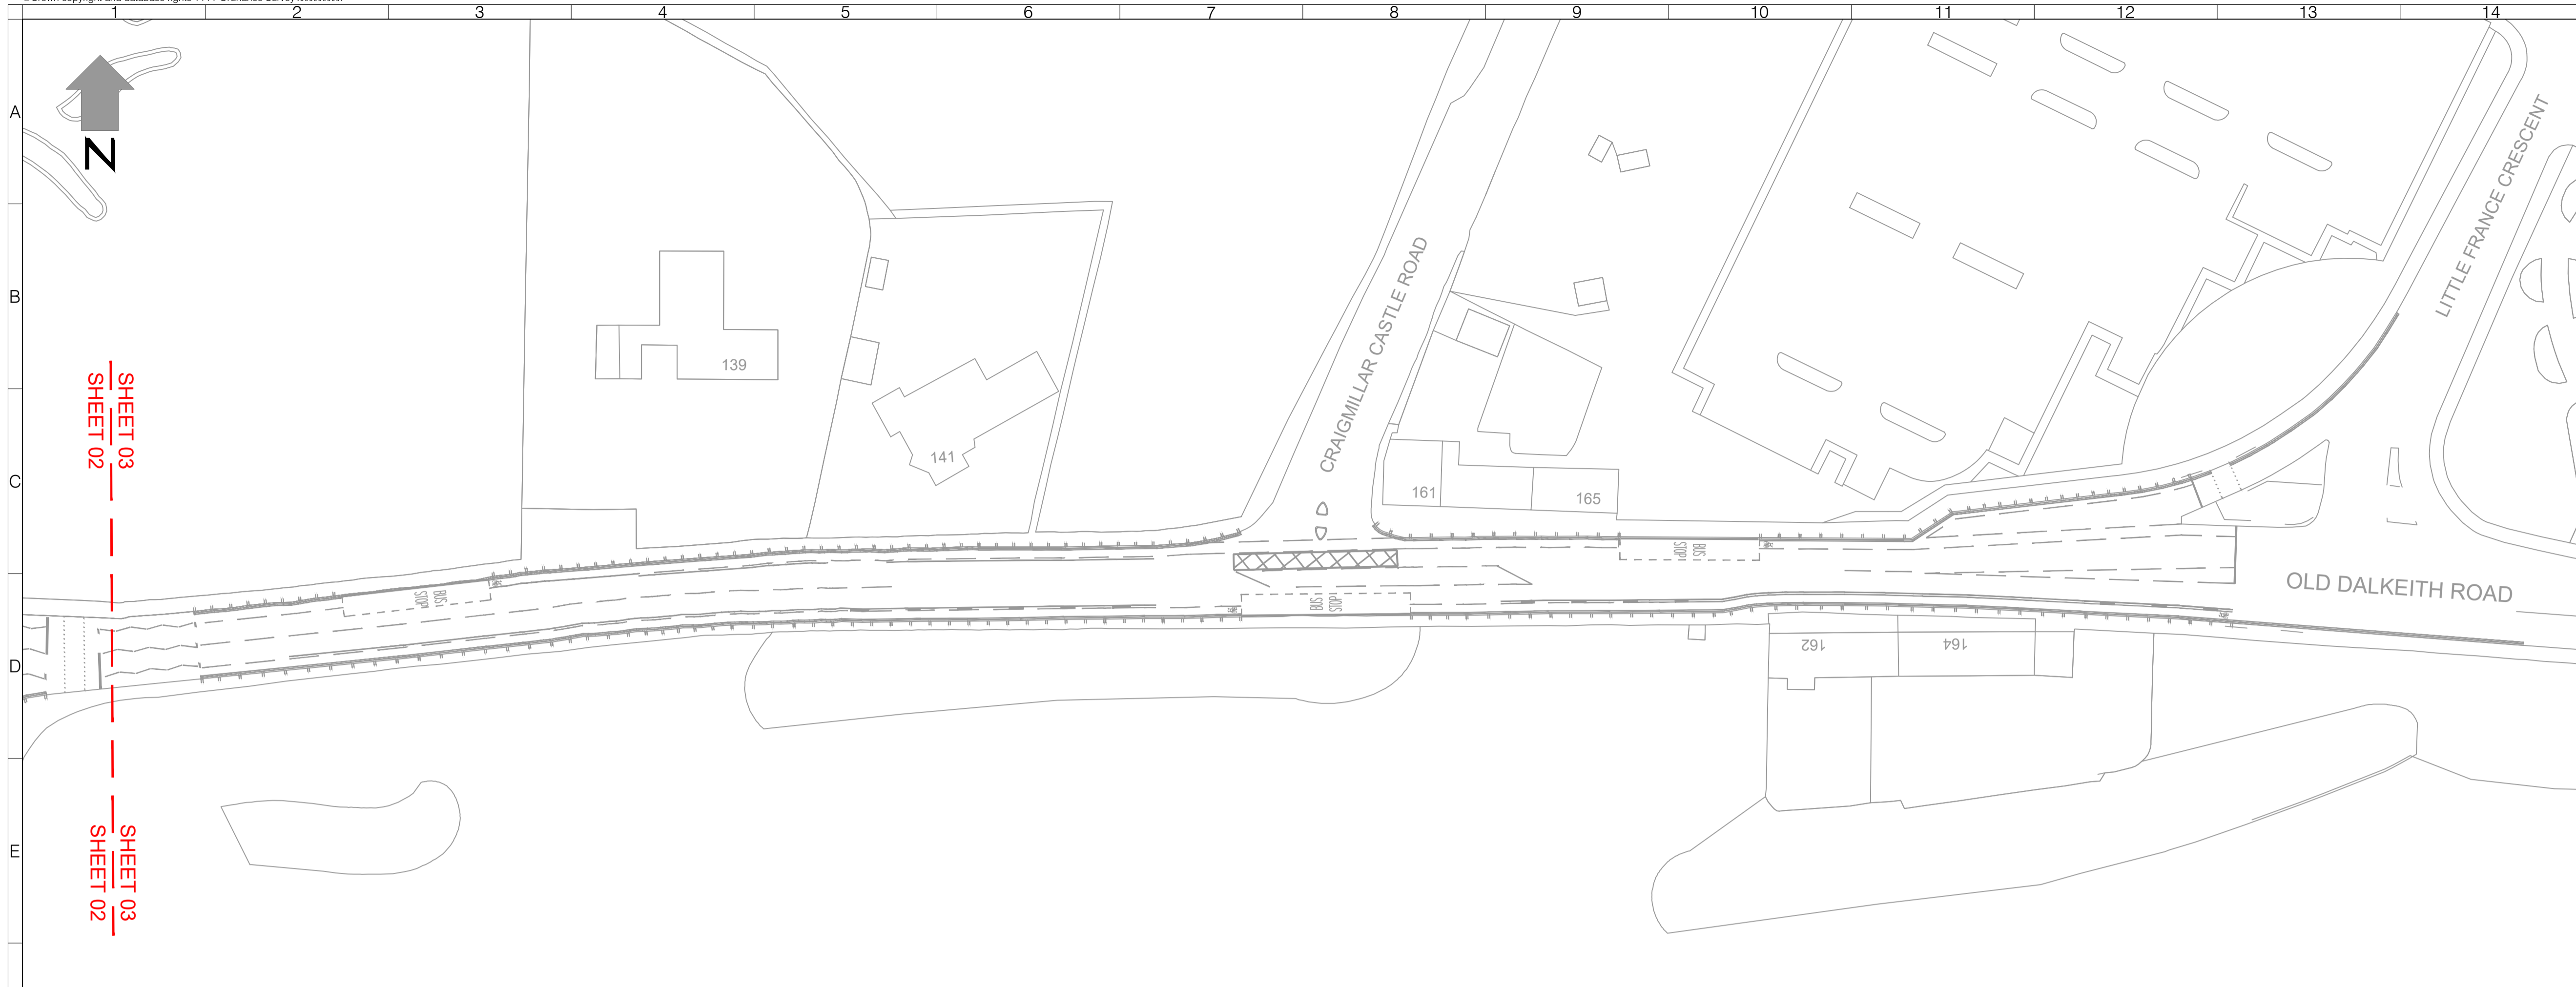**EDINBURGH**  
THE CITY OF EDINBURGH COUNCIL

Client					
Project					
Drawing Title					
Drawing Status					
Drawn	Designed	Date	Scale	Size	
SM	KR	OCT 2022	1:500	A1	
Drawing No.					Rev
1000007733-3-0112					0



VIEWPORT 1

- NOTES:
-  Existing no waiting at any time
  -  Proposed no waiting at any time
  -  Existing no loading/unloading between as shown hours
  -  Existing no loading/unloading at any time

Rev	Date	Description	Drm	Chk	App
0	OCT 2022	FOR APPROVAL	SM	NC	TG






This drawing has been specifically prepared to meet the requirements of the named client and may contain design and innovative features which differ from conventional design standards.

**PROJECT CENTRE**

www.marstonholdings.co.uk/projectcentre

Client					
<b>•EDINBURGH•</b> THE CITY OF EDINBURGH COUNCIL					
Project					
TRAVELLING SAFELY					
Drawing Title					
OLD DALKEITH ROAD SHEET 03 OF 03					
Drawing Status					
ETRO/21/29 South Plans					
Drawn	Designed	Date	Scale	Size	
DF	KR	OCT 2022	1:500	A1	
Drawing No.					Rev
1000007733-3-0112					0



- NOTES:
-  Existing Parking Bay
  -  Proposed Vehicle prohibition area
  -  Existing no waiting at any time
  -  Existing no waiting restrictions
  -  Proposed no waiting at any time

Rev	Date	Description	Drn	Chk	App
0	OCT 2022	FOR APPROVAL	SM	NC	TG

This drawing has been specifically prepared to meet the requirements of the named client and may contain design and innovative features which differ from conventional design standards.

**PROJECT CENTRE**  
www.marstonholdings.co.uk/projectcentre

Client  
**EDINBURGH**  
THE CITY OF EDINBURGH COUNCIL

Project  
TRAVELLING SAFELY






Drawing Title  
QUIET CORRIDOR - MEADOWS TO GREENBANK  
SHEET 01 OF 02

Drawing Status  
ETRO/21/29 South Plans

Drawn	Designed	Date	Scale	Size
SM	KR	OCT 2022	1:500	A1

Drawing No.	Rev
1000007733-3-0113	0

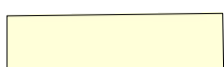

- NOTES:**
-  Existing Parking Bay
  -  Existing Disabled Bay
  -  Proposed Vehicle prohibition area
  -  Existing no waiting at any time
  -  Proposed no waiting at any time

Rev	Date	Description	Drn	Chk	App
0	OCT 2022	FOR APPROVAL	SM	NC	TG

This drawing has been specifically prepared to meet the requirements of the named client and may contain design and innovative features which differ from conventional design standards.



www.marstonholdings.co.uk/projectcentre

---

Client



---

Project

TRAVELLING SAFELY

---

Drawing Title

QUIET CORRIDOR - MEADOWS TO GREENBANK  
SHEET 02 OF 02

---

Drawing Status

**ETRO/21/29 South Plans**

---

Drawn	Designed	Date	Scale	Size
SM	KR	OCT 2022	1:500	A1

---

Drawing No.	Rev
1000007733-3-0113	0